

PLAN SHOWING THE REGULARISATION OF STILT [PART] / GROUND FLOOR [PART] + 2 FLOORS COMMERCIAL BUILDING, (UNDER REGULARISATION SCHEME 1999) AT DOOR NO: 412/7A, G.S.T ROAD & PUDUVAI NAGAR 3rd STREET, COMPRISED IN T.S. NO :1 / 1, BLOCK NO : 42, OLD SURVEY NO :412/7A [PART],412 /10 [PART], 412 /11 [PART] ZAMIN PALLAVARAM VILLAGE, CHENNAI-600044, KANCHEEPURAM DISTRICT,PALLAVARAM MUNICIPALITY, WARD NO: E,

KEY PLAN SHEET NO- 1 / 1

SITE PLAN, FLOOR PLANS, ELEVATION SECTION, TERRACE FLOOR PLAN

SCHEDULE OF JOINERY

MD	MAIN DOOR	6'0"x8'0"	1.82x2.44
D1	DOOR	3'0"x8'0"	0.91x2.44
RS	ROLLING SHUTTER		
V2	VENTILATOR	2'0"x2'0"	0.60x0.60

AREA STATEMENT

	SQF	SQM
PLOT EXTENT[as per patta]	11259.14	1046.00
GROUND FLOOR	3941.56	366.18
FIRST FLOOR	10850.32	1008.02
SECOND FLOOR	10850.32	1008.02

TOTAL 25642.20 2382.22

COLOUR INDEX

- REGULARISATION —
- ROAD —
- PLOT BOUNDARY —

ALL DIMENSIONS ARE IN METRES & FEET


SCALE -1:100




R. Shanmugam
OWNER'S SIGNATURE

A. Suresh Kumar
A. SURESH KUMAR S.E. CIVIL
Registered Engineer Grade - I (REG)
FLOOR PLAN CONSULTANTS & BUILDERS
#5801, Green Gardens, 3rd Street,
L. Block, Anna Nagar East,
Chennai - 102. Cell: 978910388


LICENSED SURVEYOR

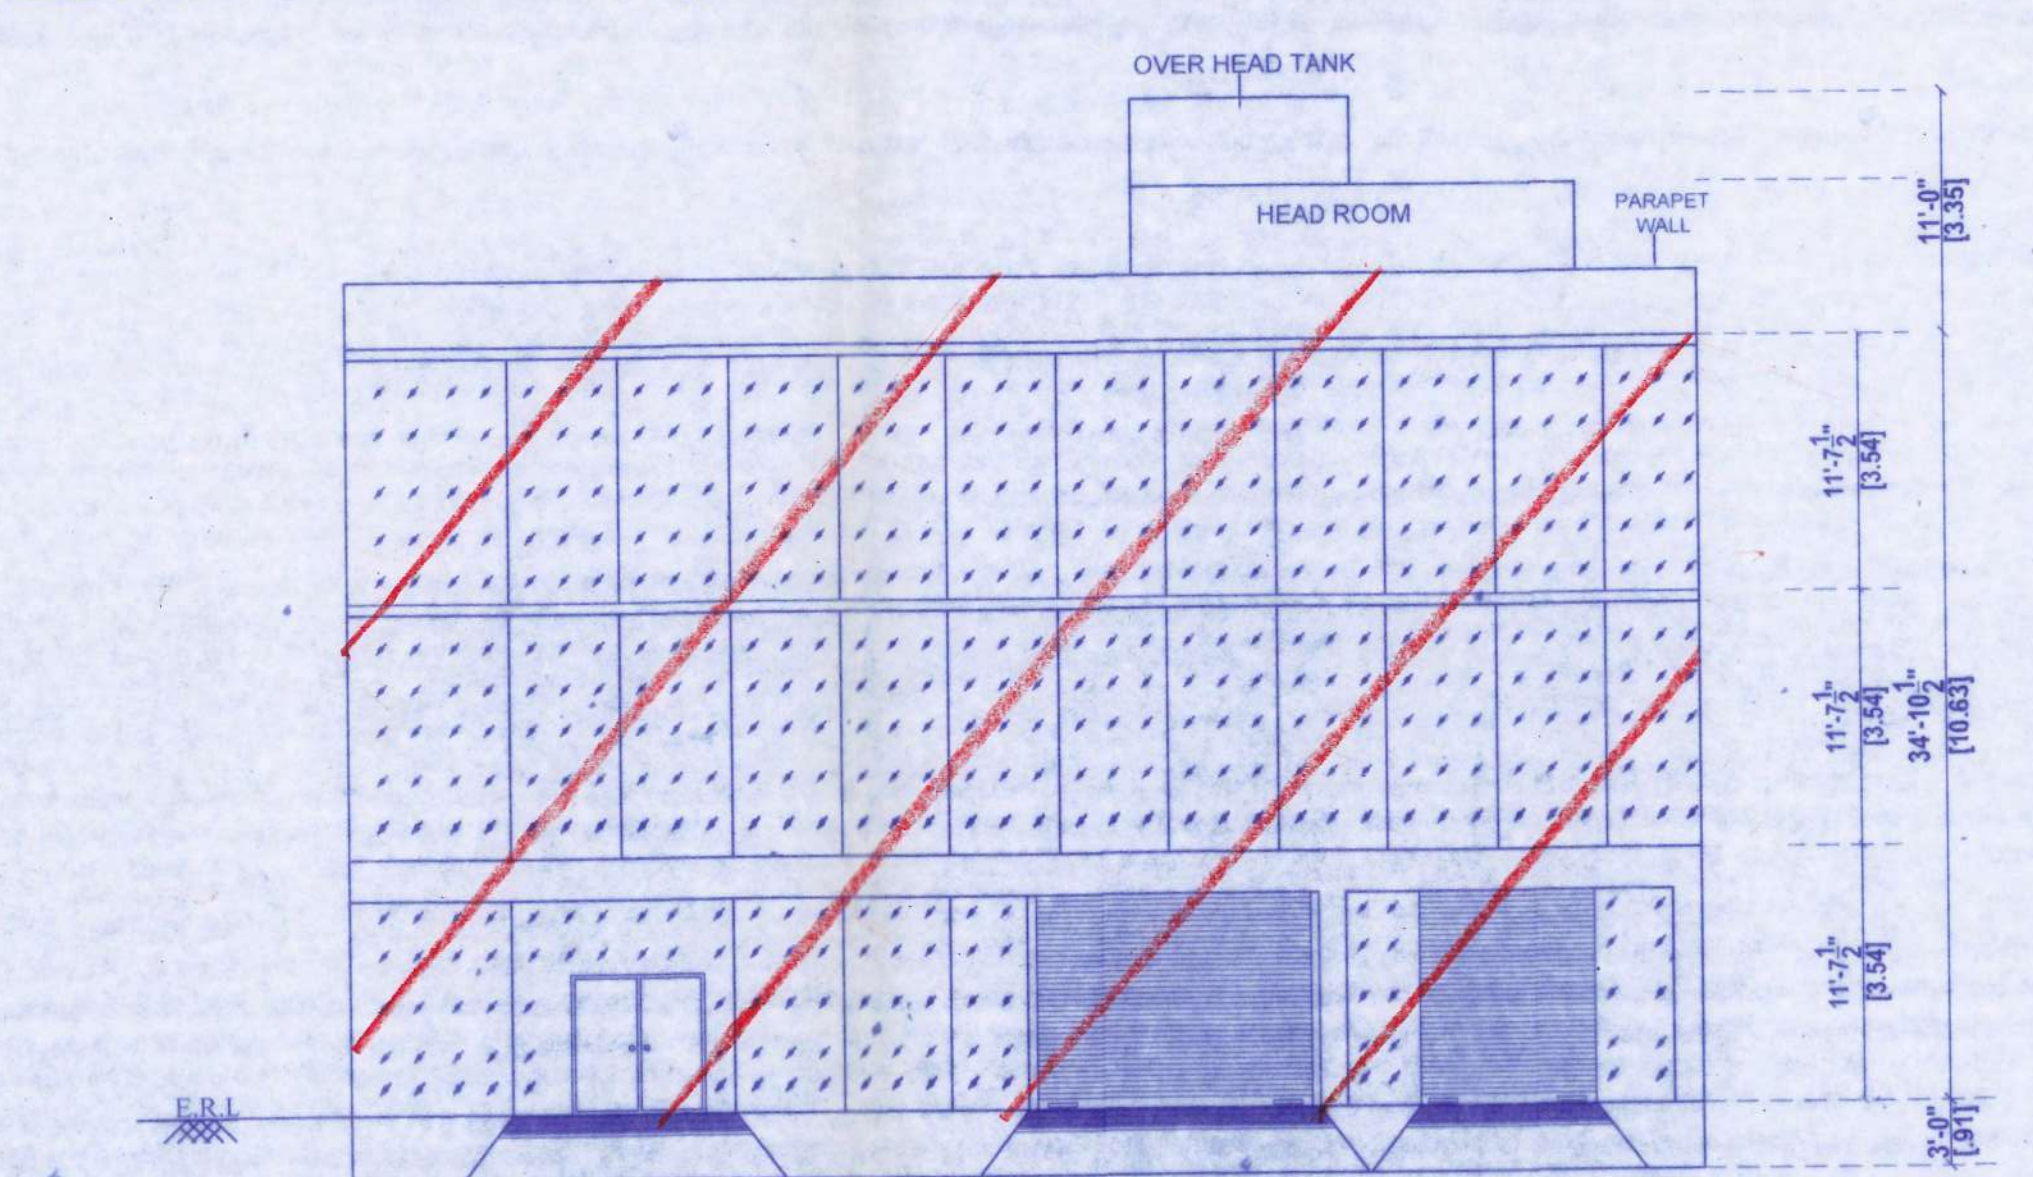


FRONT ELEVATION

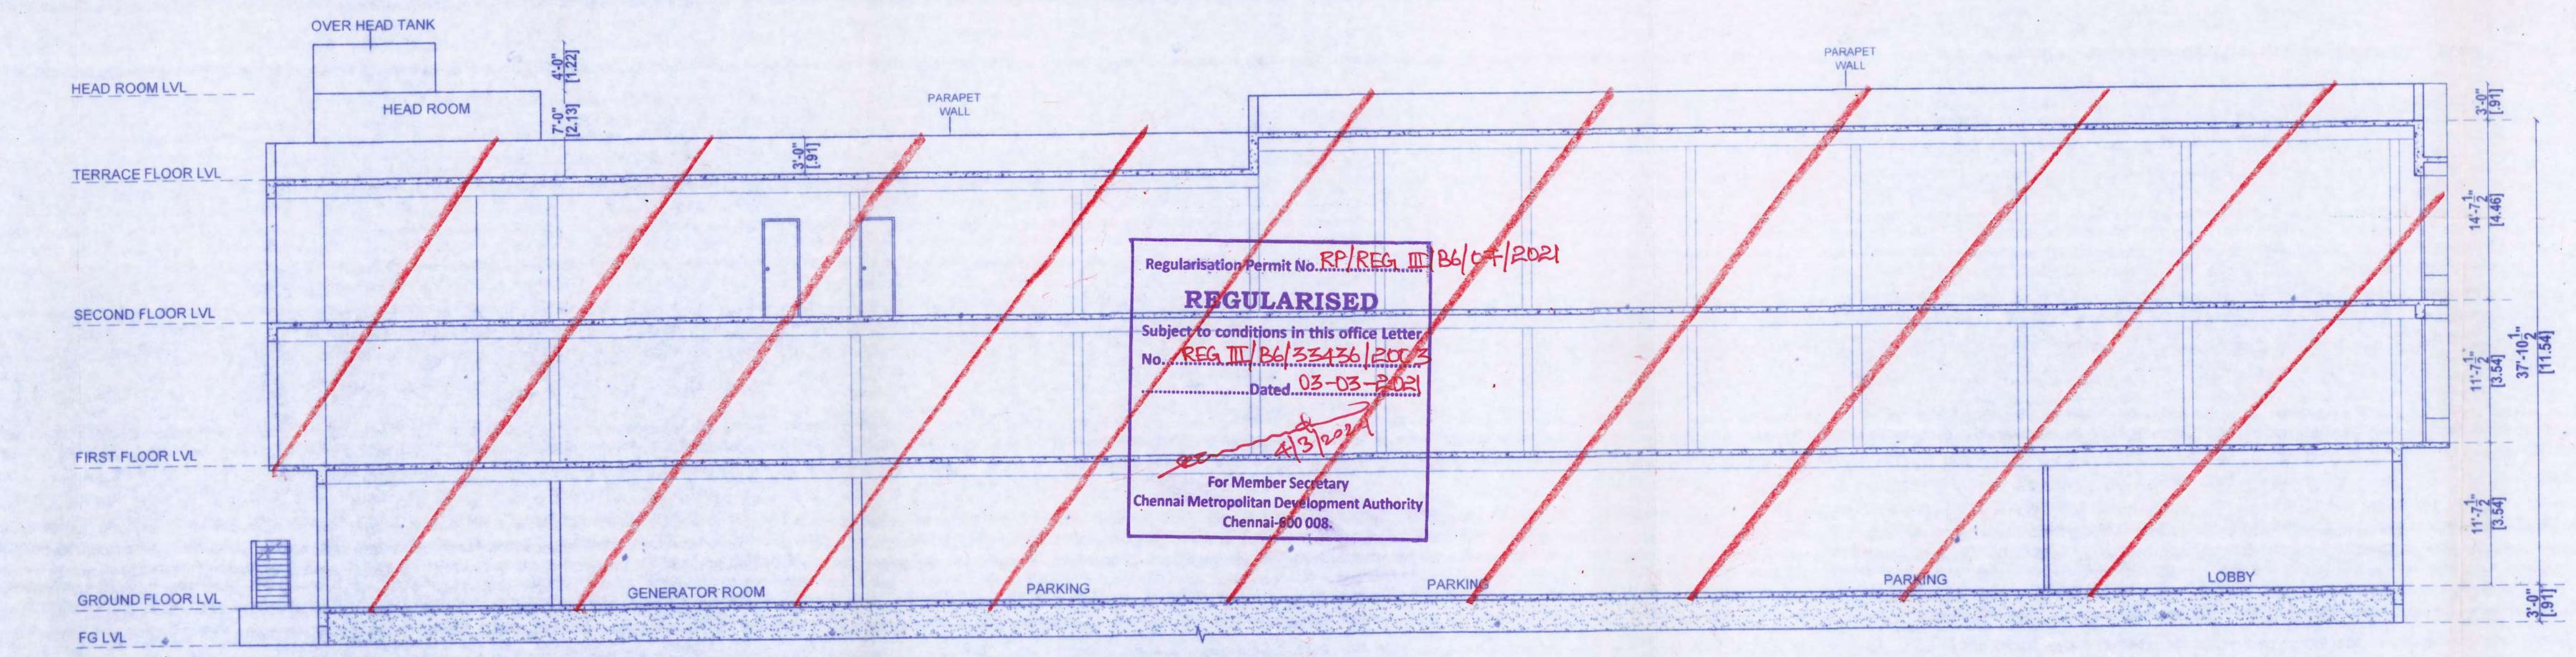


SECTION-AA

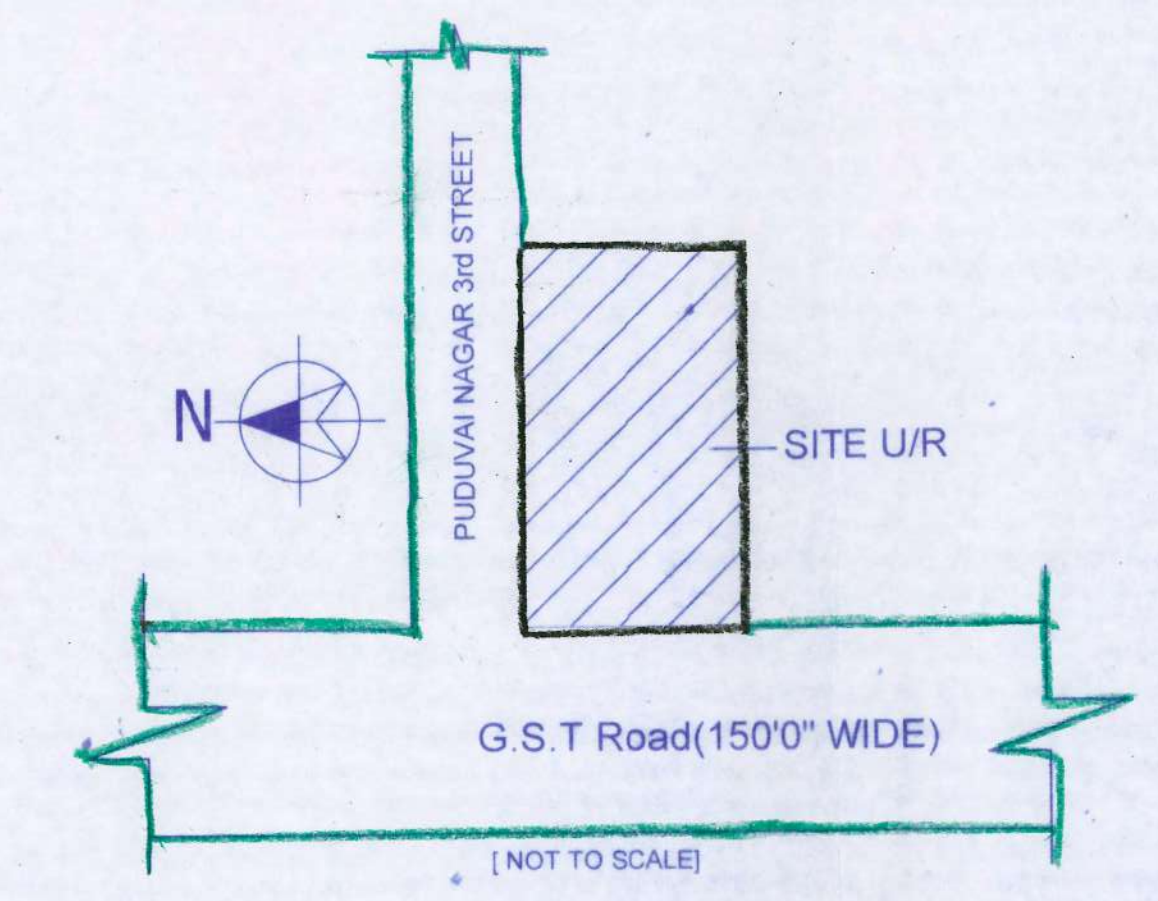


KEYPLAN

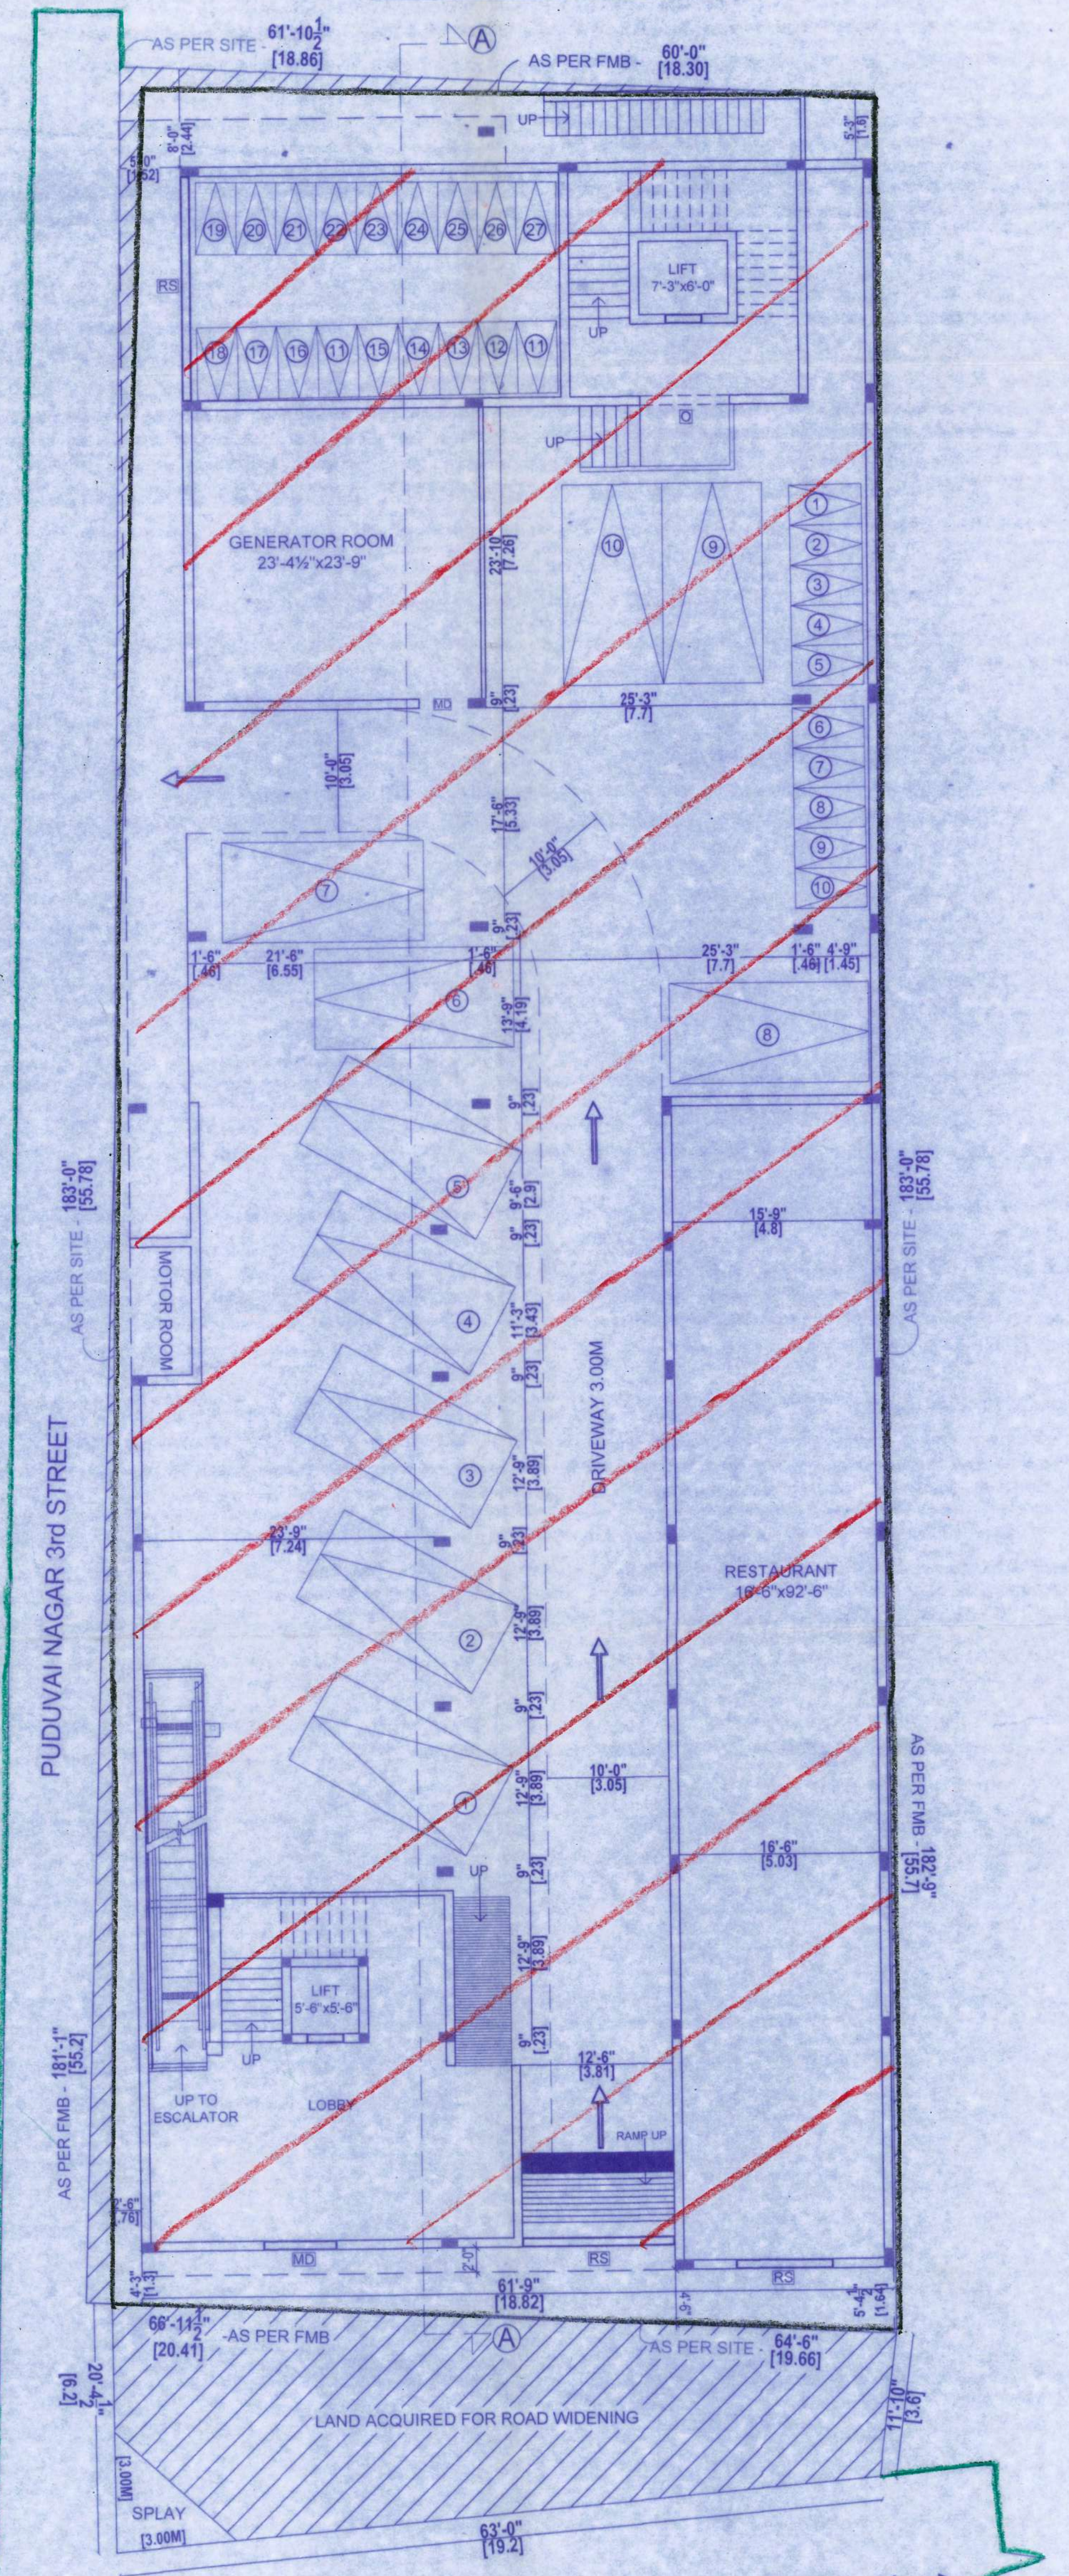


SITE CUM GROUND FLOOR PLAN

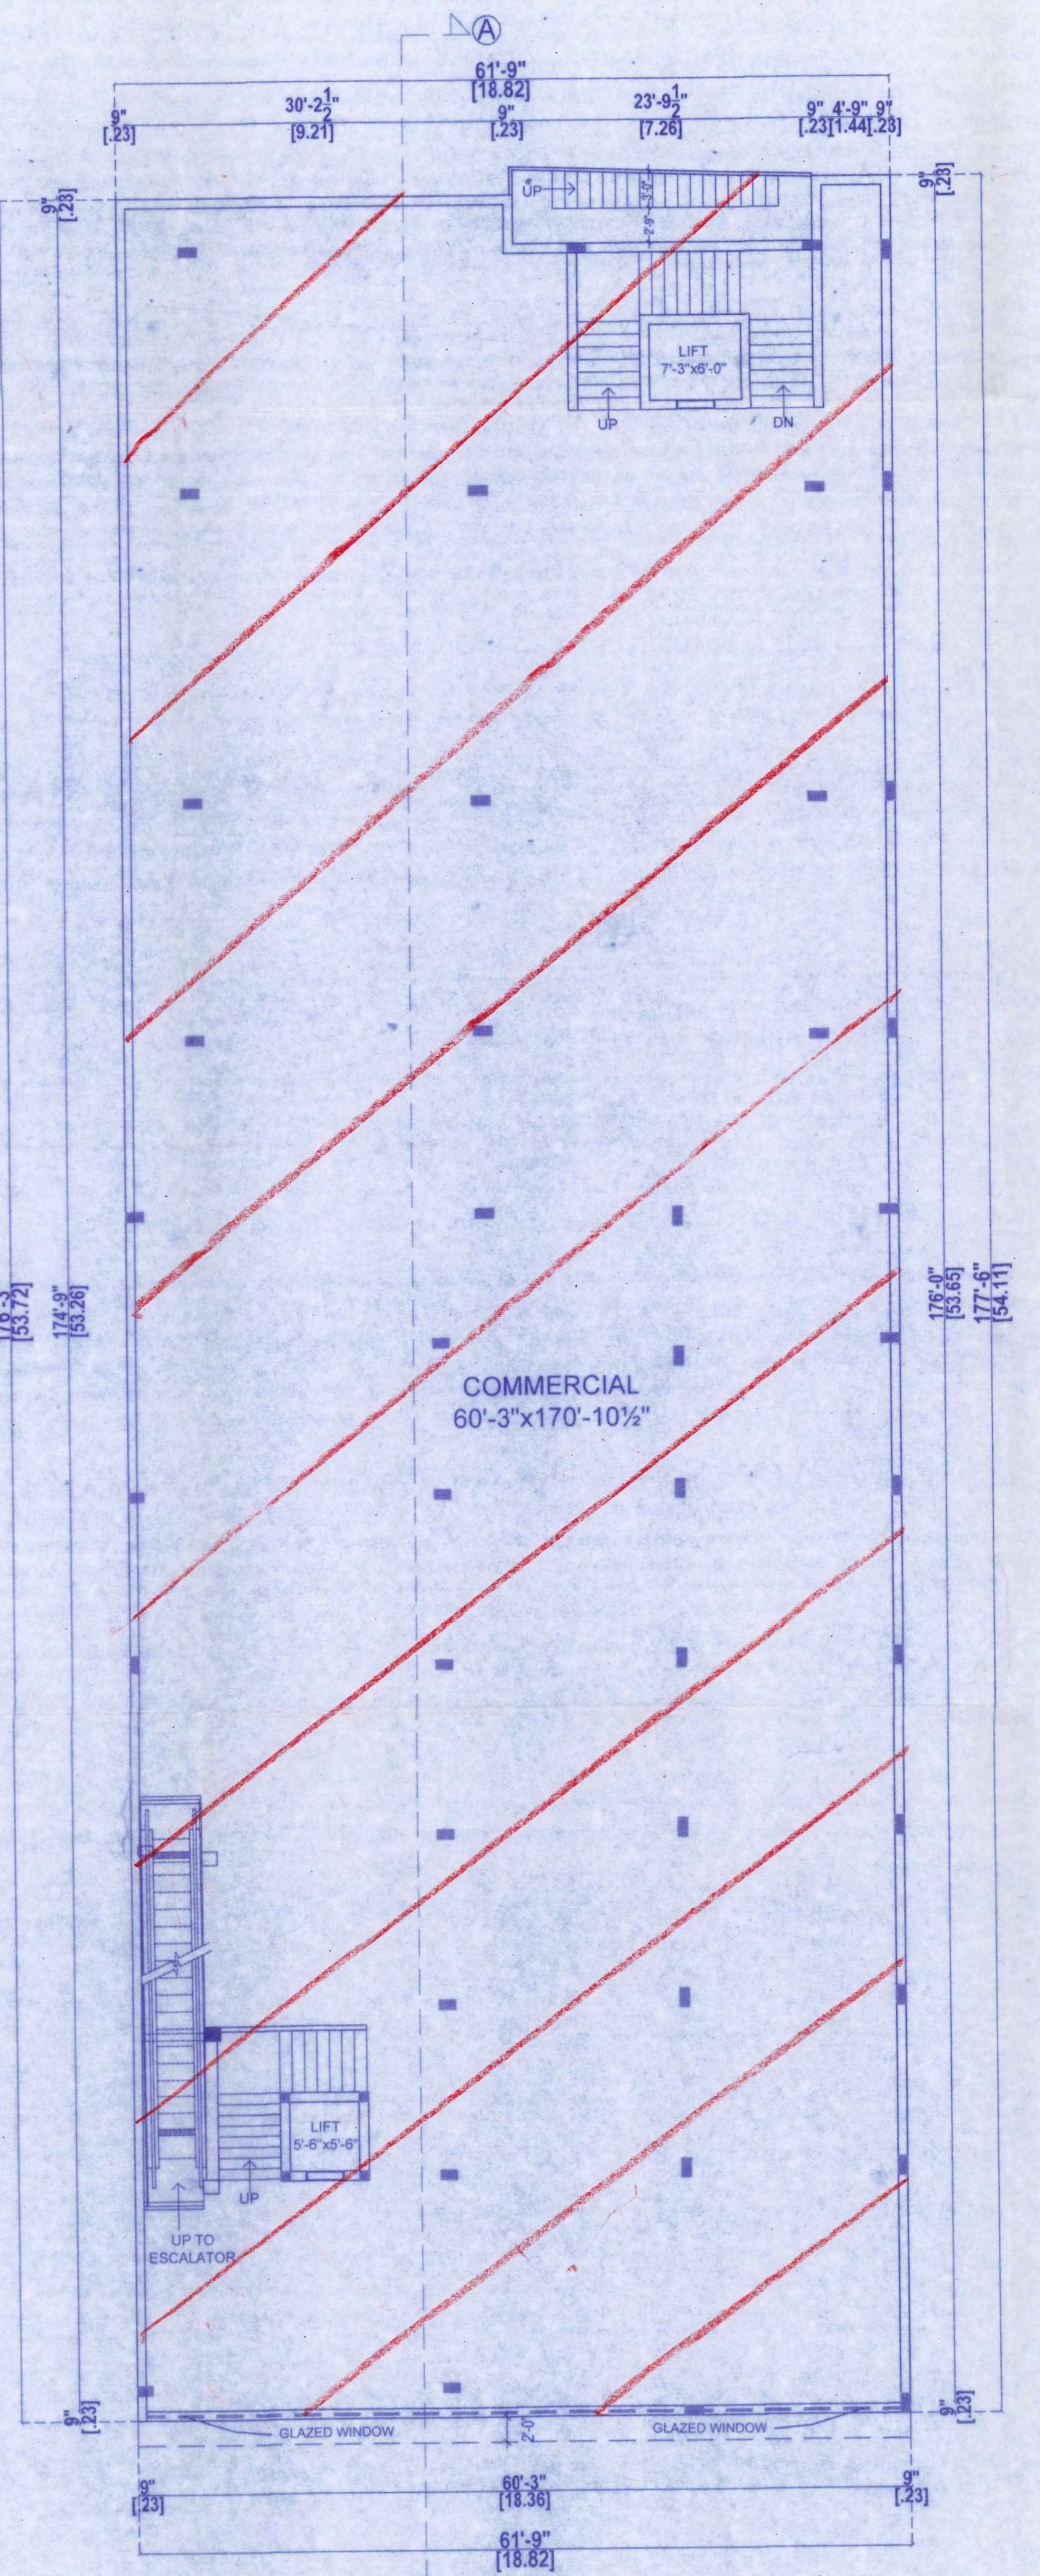

FIRST FLOOR PLAN

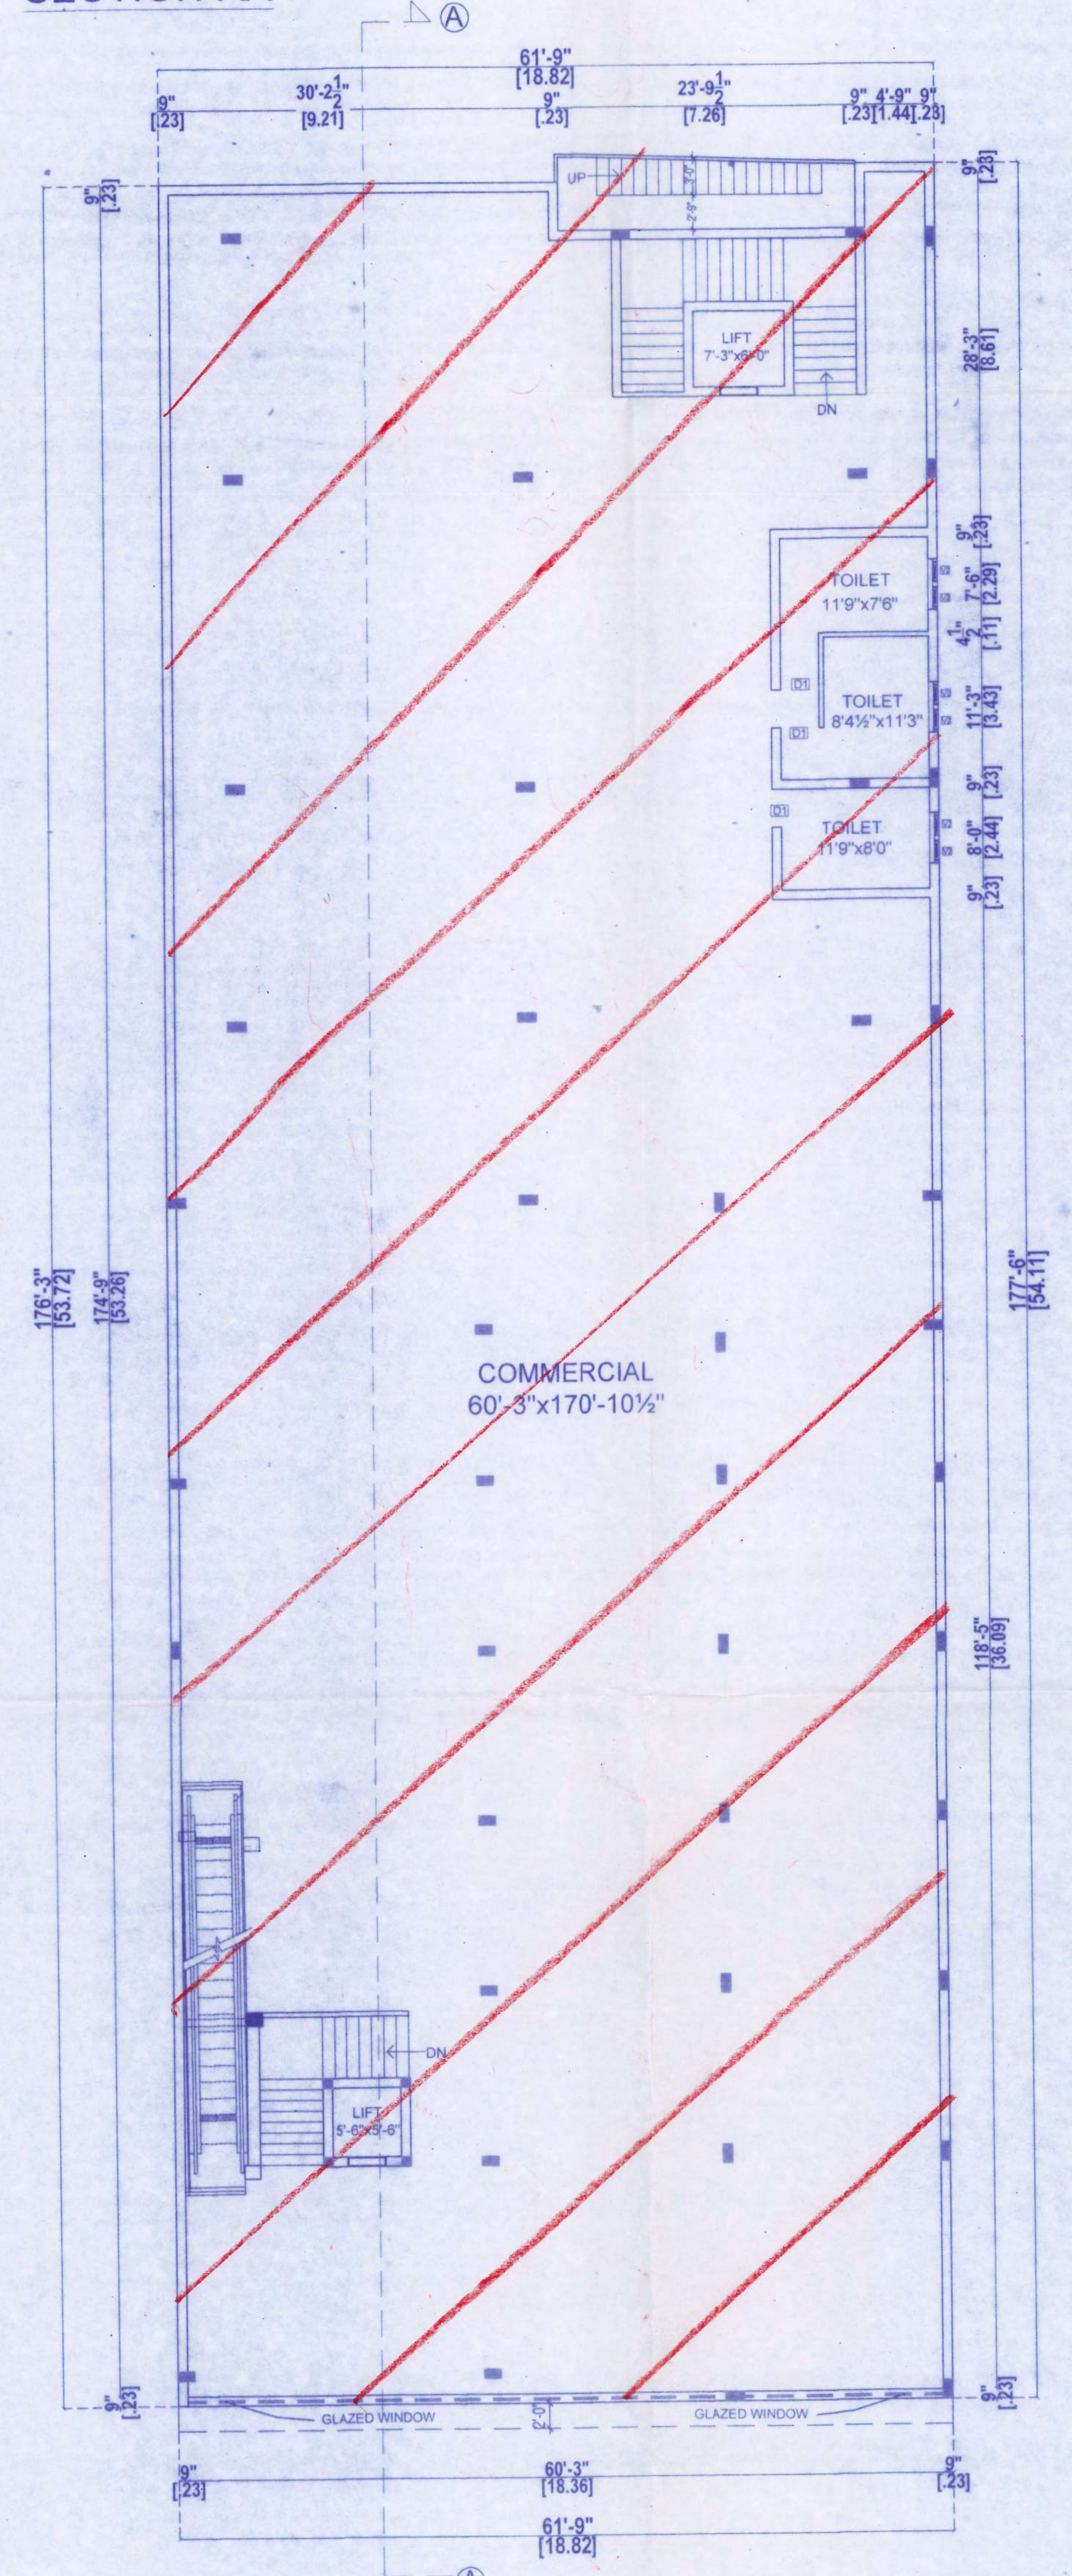

SECOND FLOOR PLAN

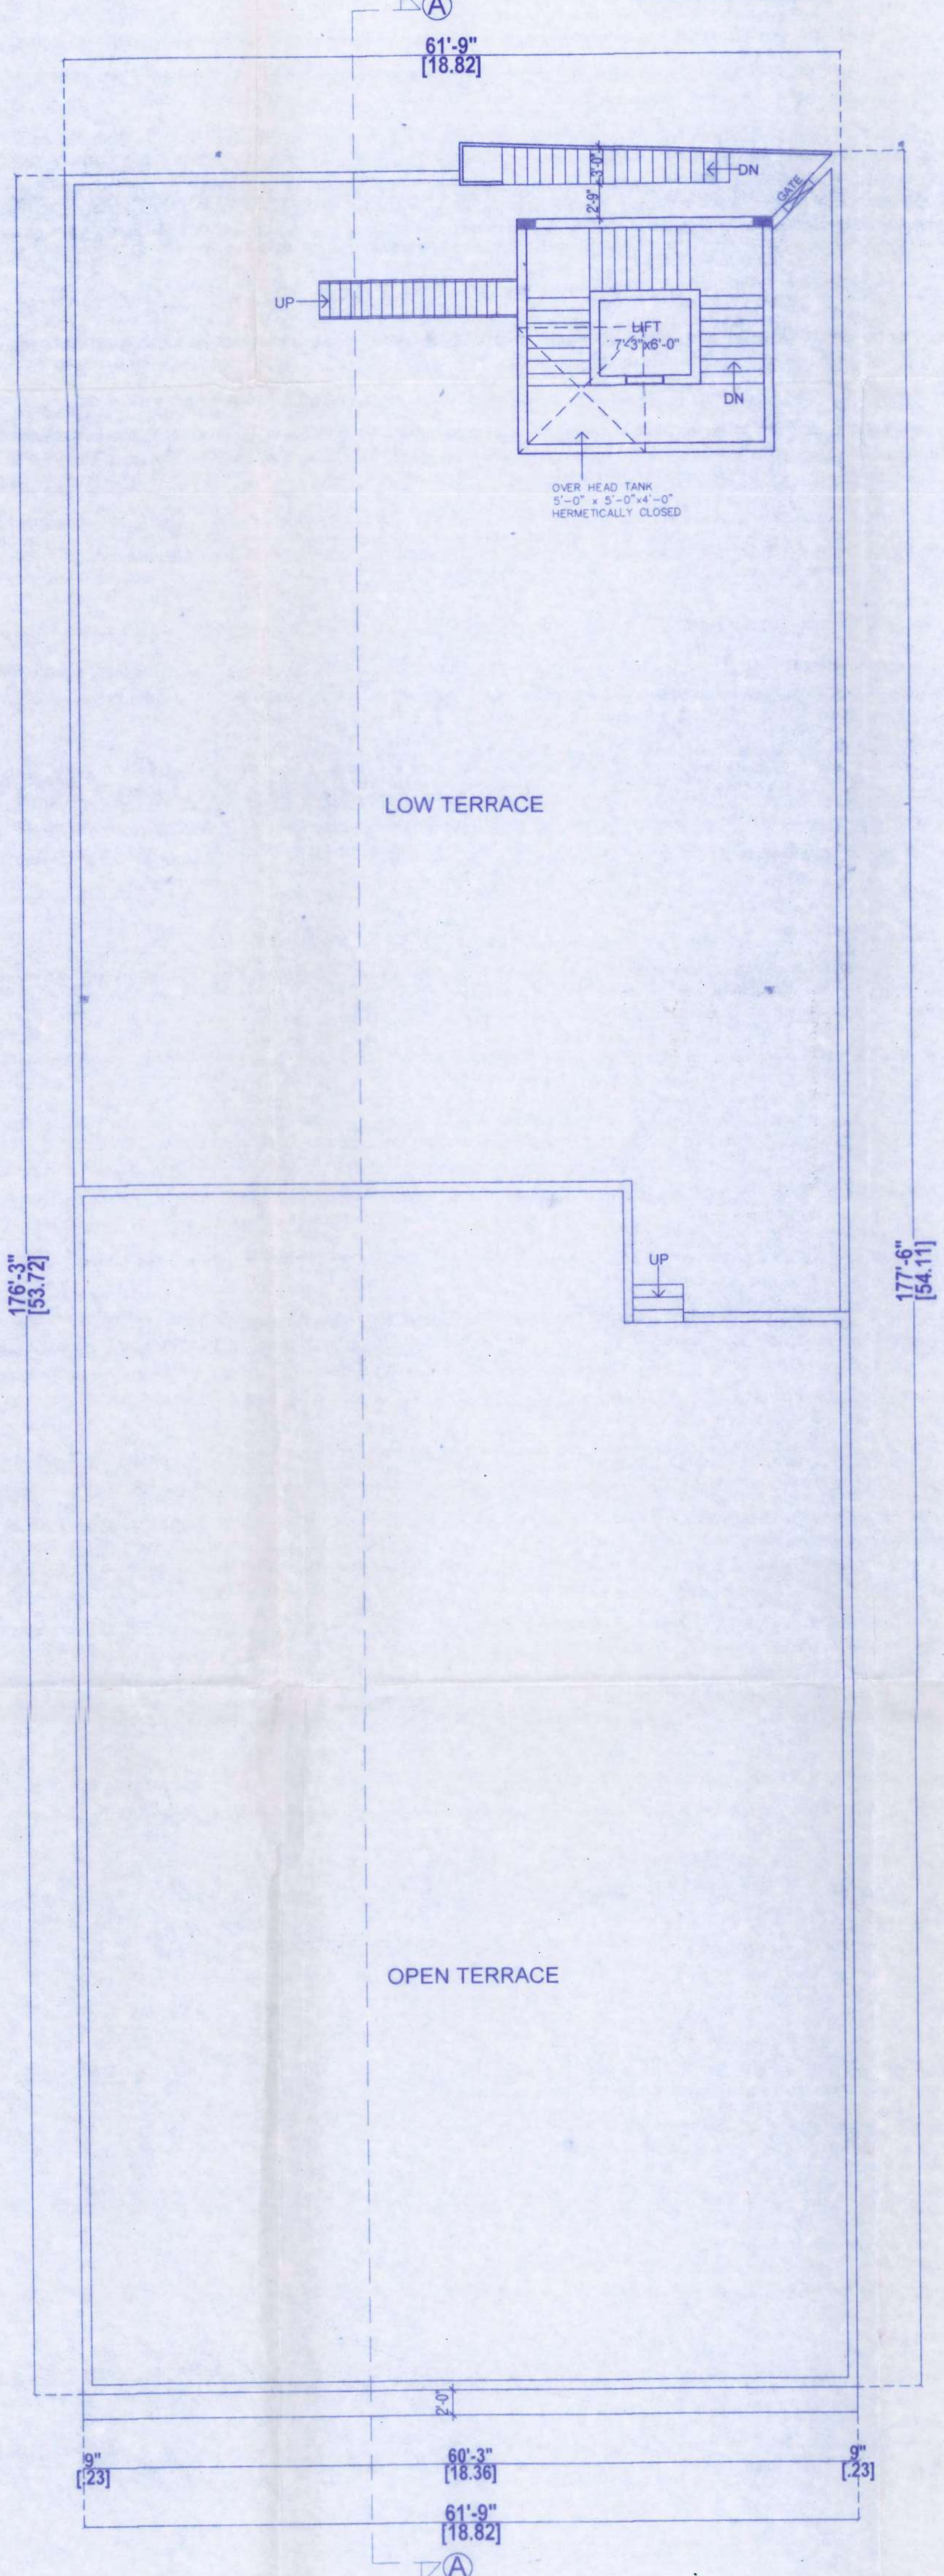

TERRACE FLOOR PLAN