




REAR ELEVATION

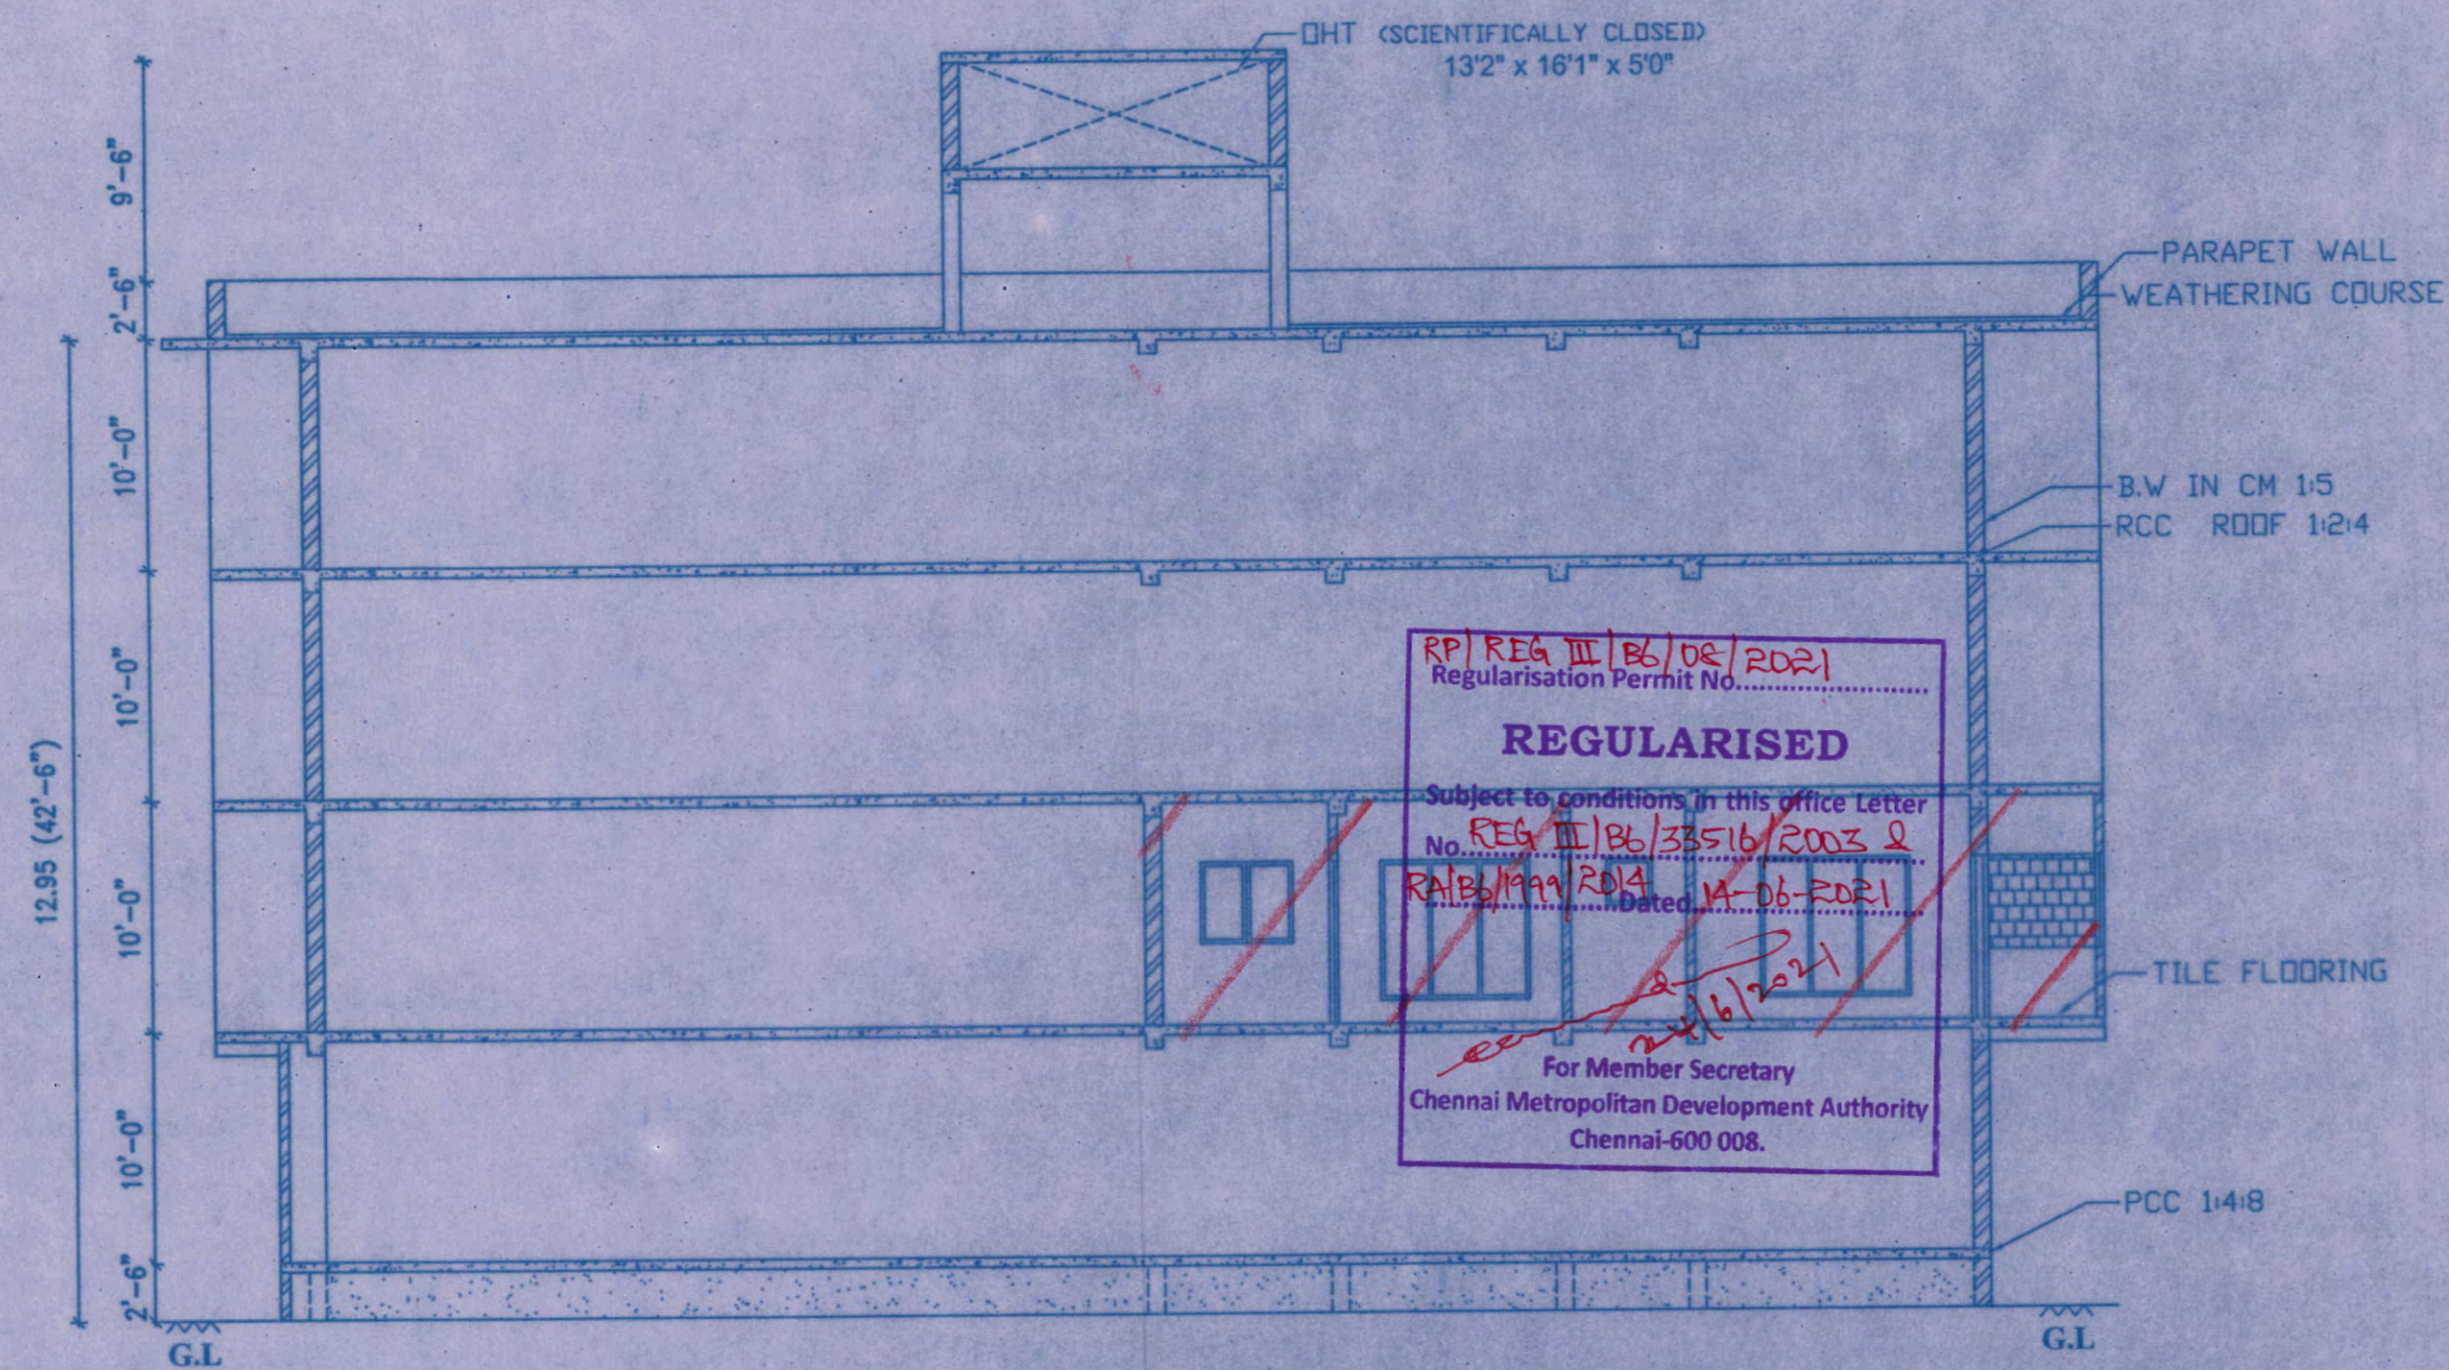

SECTION X-Y

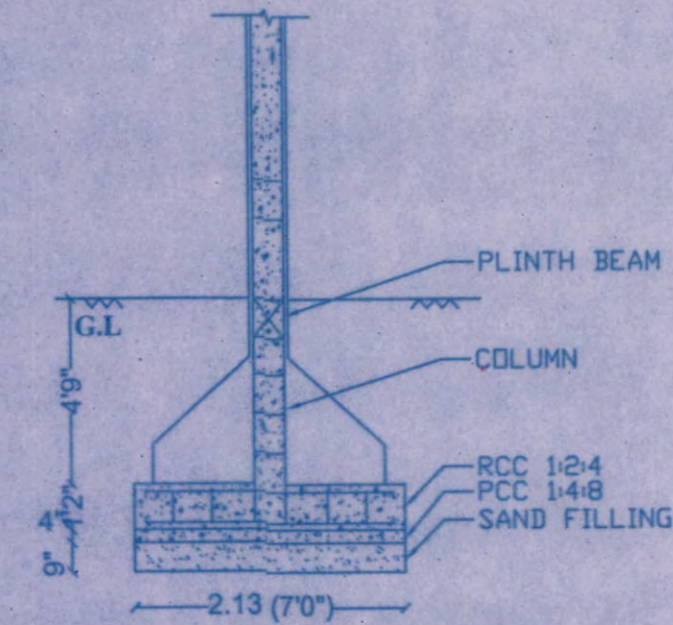

FOUNDATION DETAILS
(NOT TO SCALE)

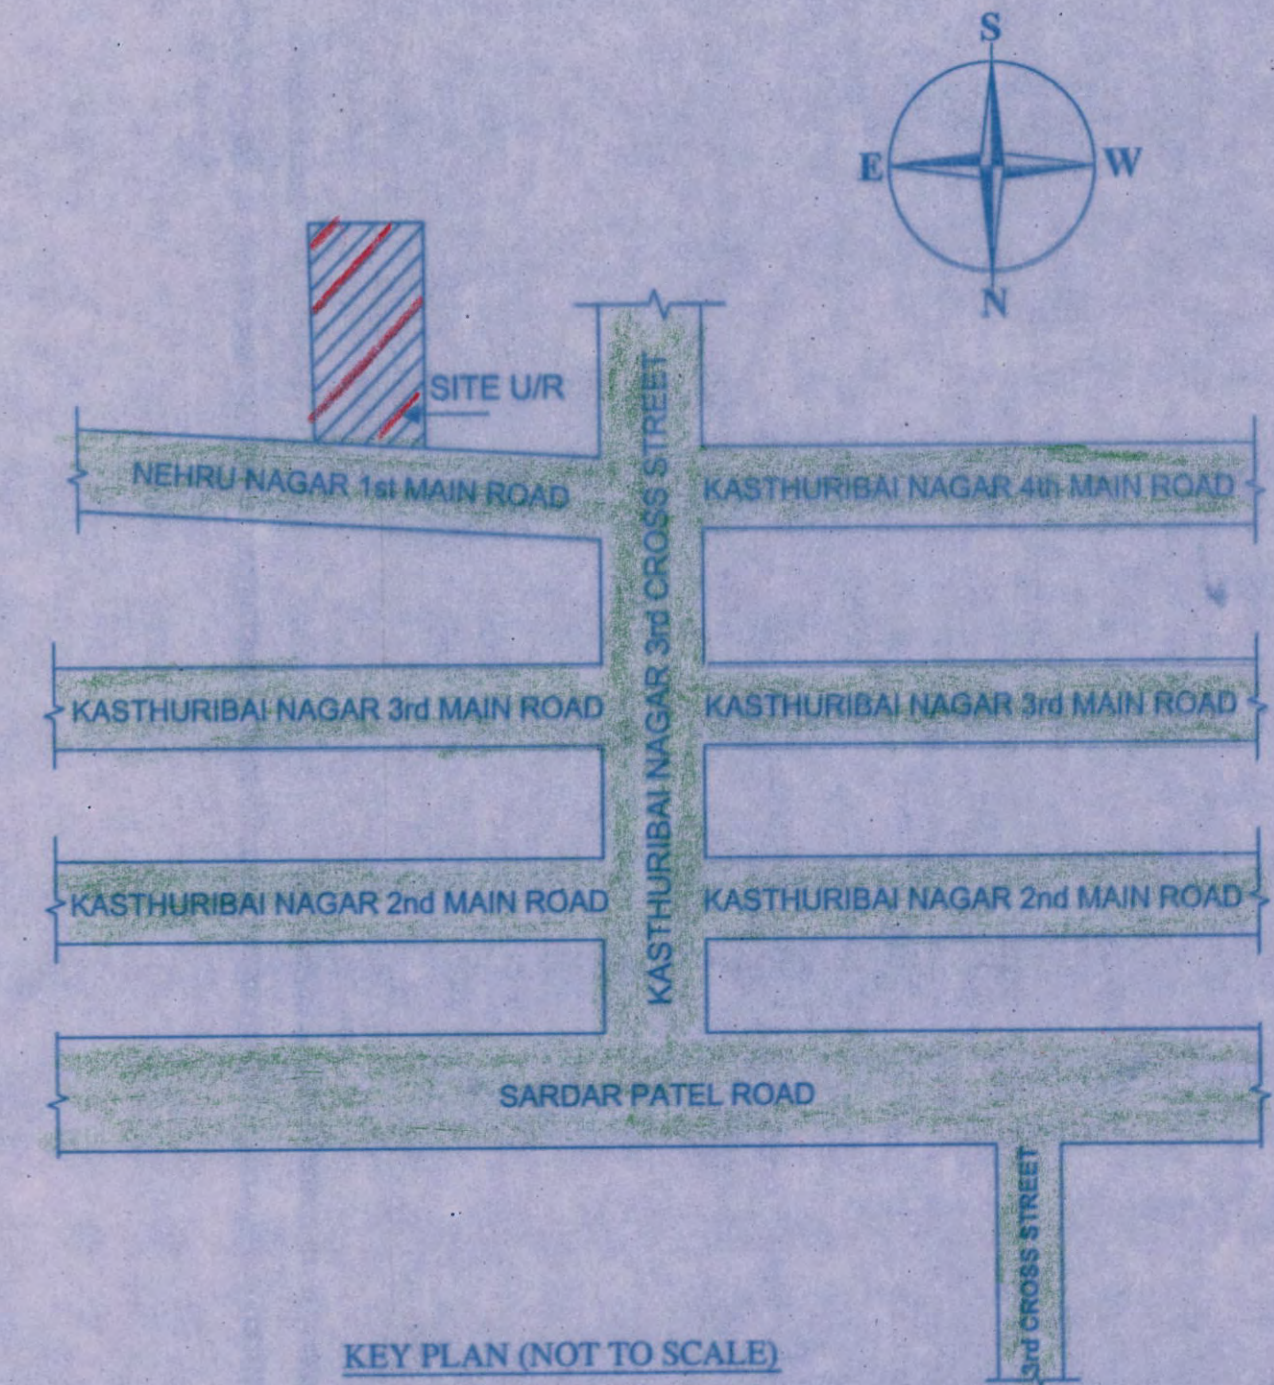

KEY PLAN (NOT TO SCALE)

PLAN SHOWING THE REGULARISATION (UNDER REGULARISATION SCHEME 1999) OF INDIVIDUAL RESIDENTIAL FLAT NO. 4(1D) AT FIRST FLOOR OF GF + 3F RESIDENTIAL BUILDING AT DOOR NO.15/8, NEHRU NAGAR 1st MAIN ROAD, NEHRU NAGAR, ADYAR, CHENNAI-600020. COMPRISING IN T.S.NO.21, BLOCK NO.14 OF PALLIPATTU VILLAGE, GREATER CHENNAI COPORATION ZONE - 13, WARD NO - 175 .

PREVIOUS PLAN APPROVED BY CMDA IN PPA NO: B/19671/463/95 DATED: 06-09-1995 & B.A NO: 775/95 DATED: 25-09-1995

SCALE: 1 : 100 (1" = 8'0")
ALL DIMENSION ARE IN METER

AREA STATEMENT

INDIVIDUAL RESIDENTIAL FLAT NO.4 (1D) : 103.35sqm
IN FIRST FLOOR

JOINERY DETAILS

- D DOOR : 3'3" x 7'0"
- D1 DOOR : 3'0" x 7'0"
- D2 DOOR : 2'6" x 7'0"
- W WINDOW : 6'6" x 6'0"
- W1 WINDOW : 4'0" x 3'6"
- V1 VENTILATOR : 2'0" x 2'0"


COLOUR INDEX

- REGULARISED
- ROAD
- SITE BOUNDARY


V. Nithya
V. Pradeep
OWNER'S SIGNATURE :

J. Packiaselvi
J. PACKIASELVI. M.E.,
(Structural Engg)
Registered Structural Engineer Grade-I
REG. NO: RSE 1003222019
GREATER CHENNAI CORPORATION
Plot No:3480, TNHB, Avadi, Chennai-54.
CELL : 95662 71366


LICENSED ENGINEER:

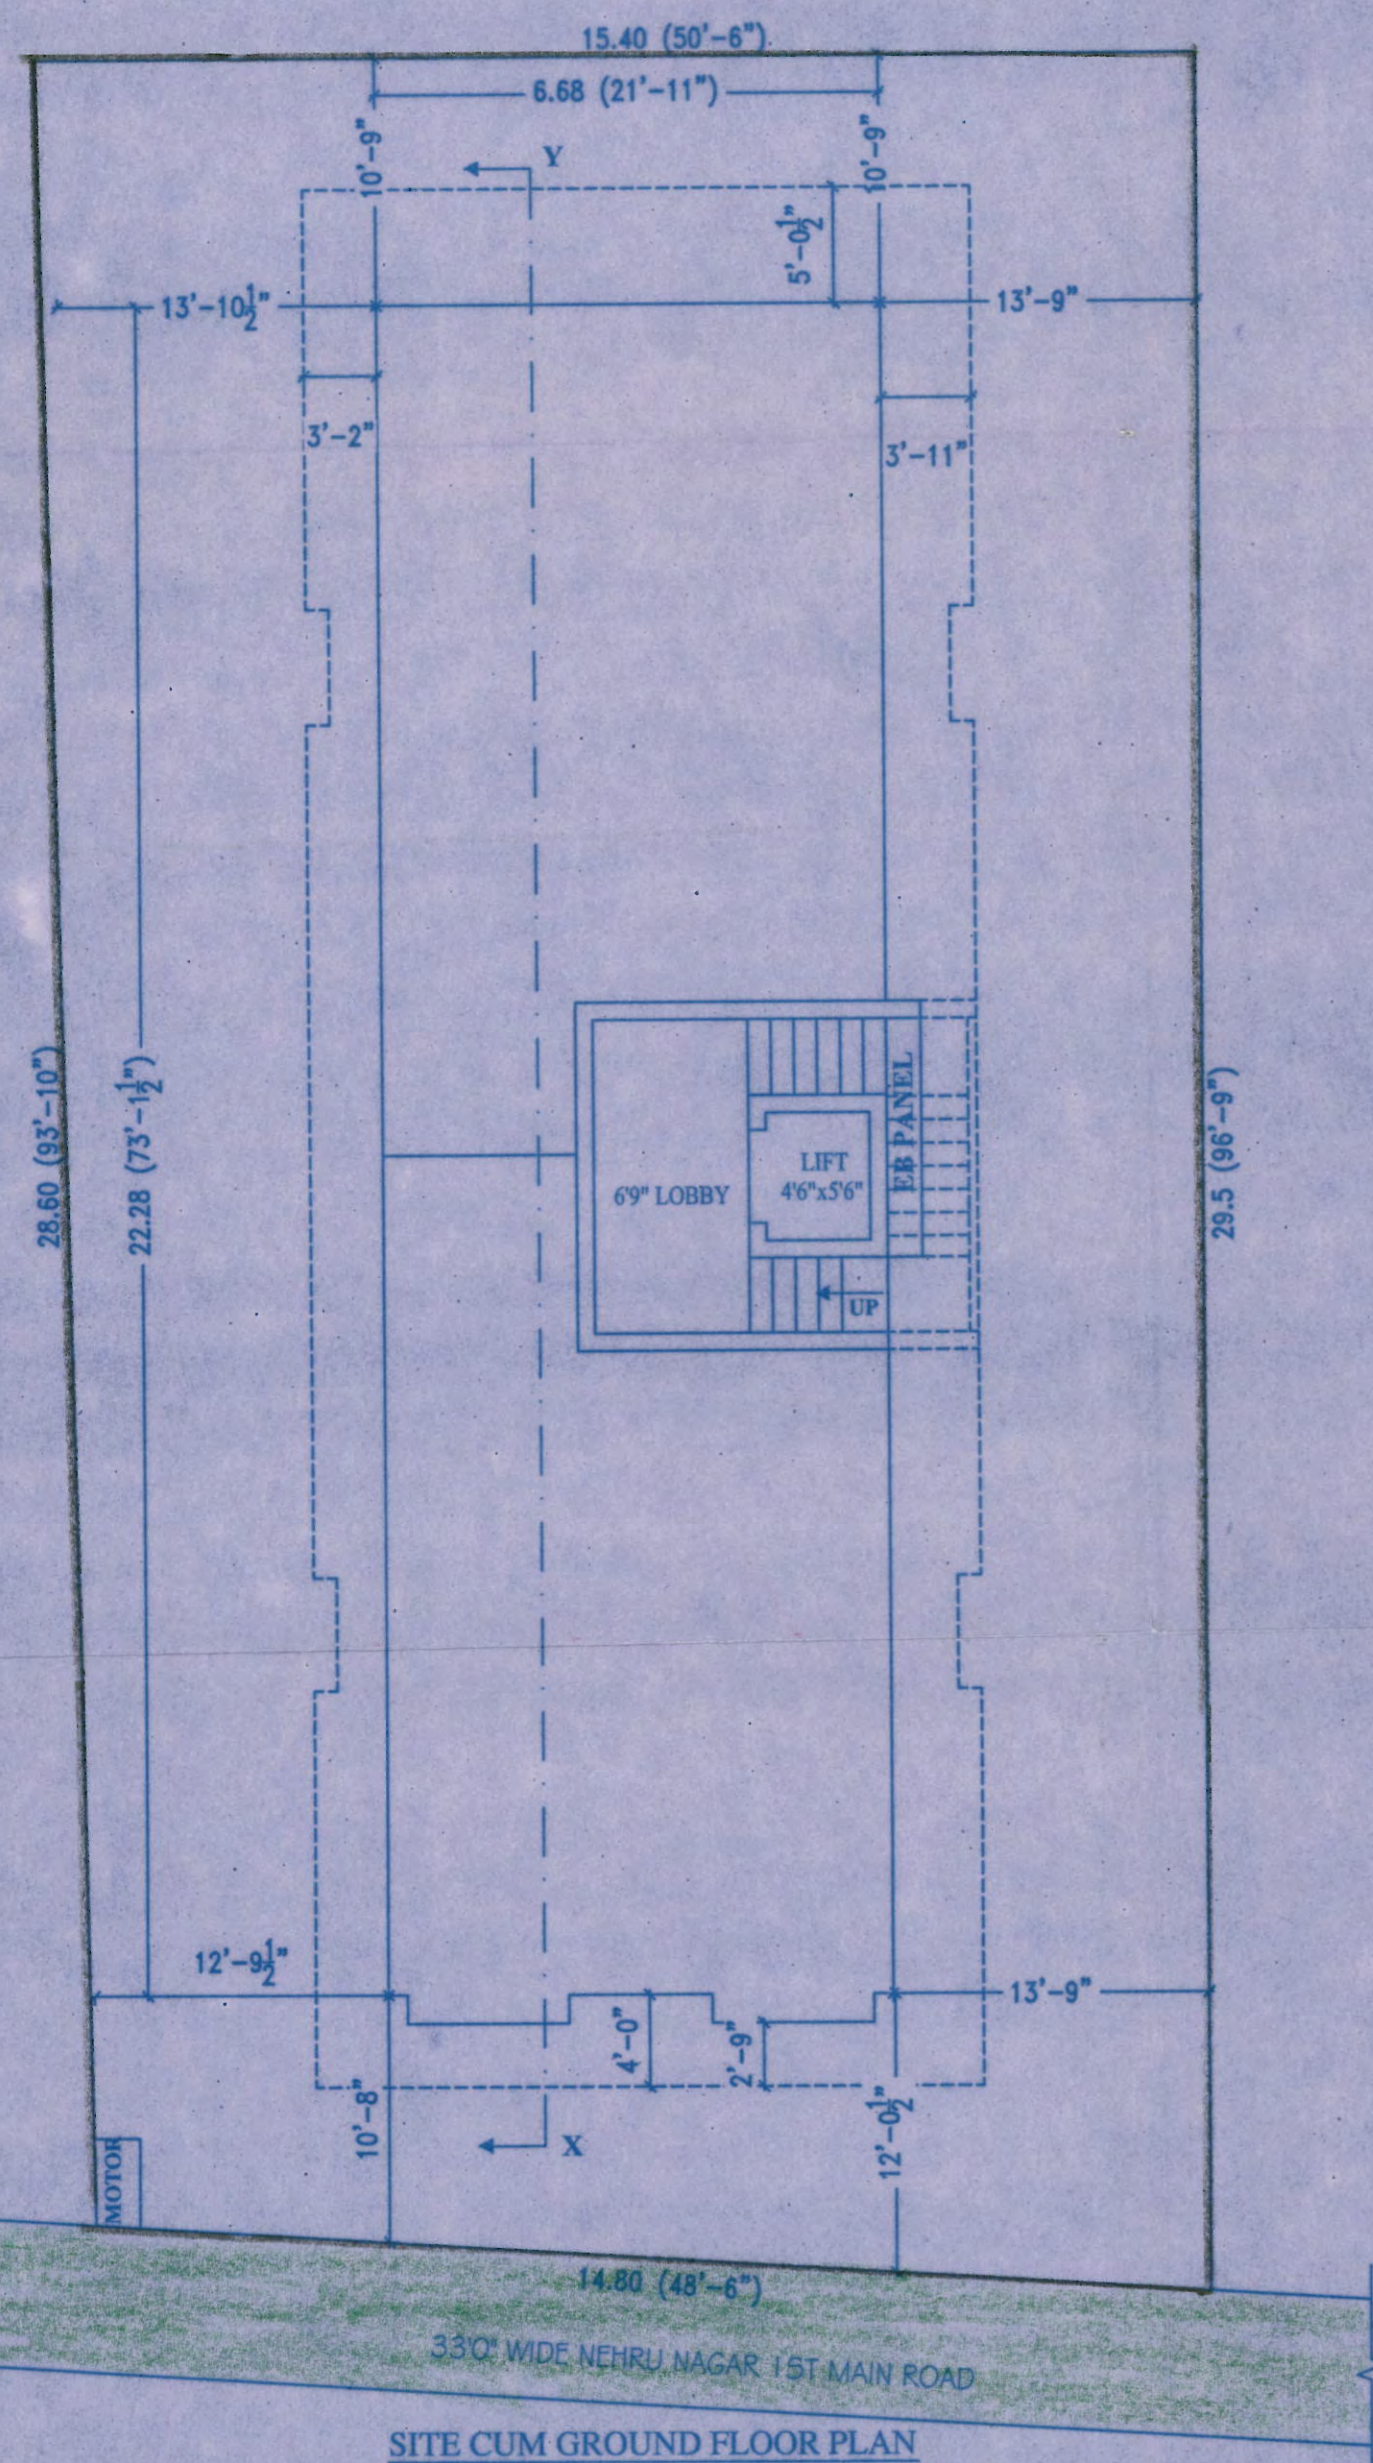


SITE CUM GROUND FLOOR PLAN

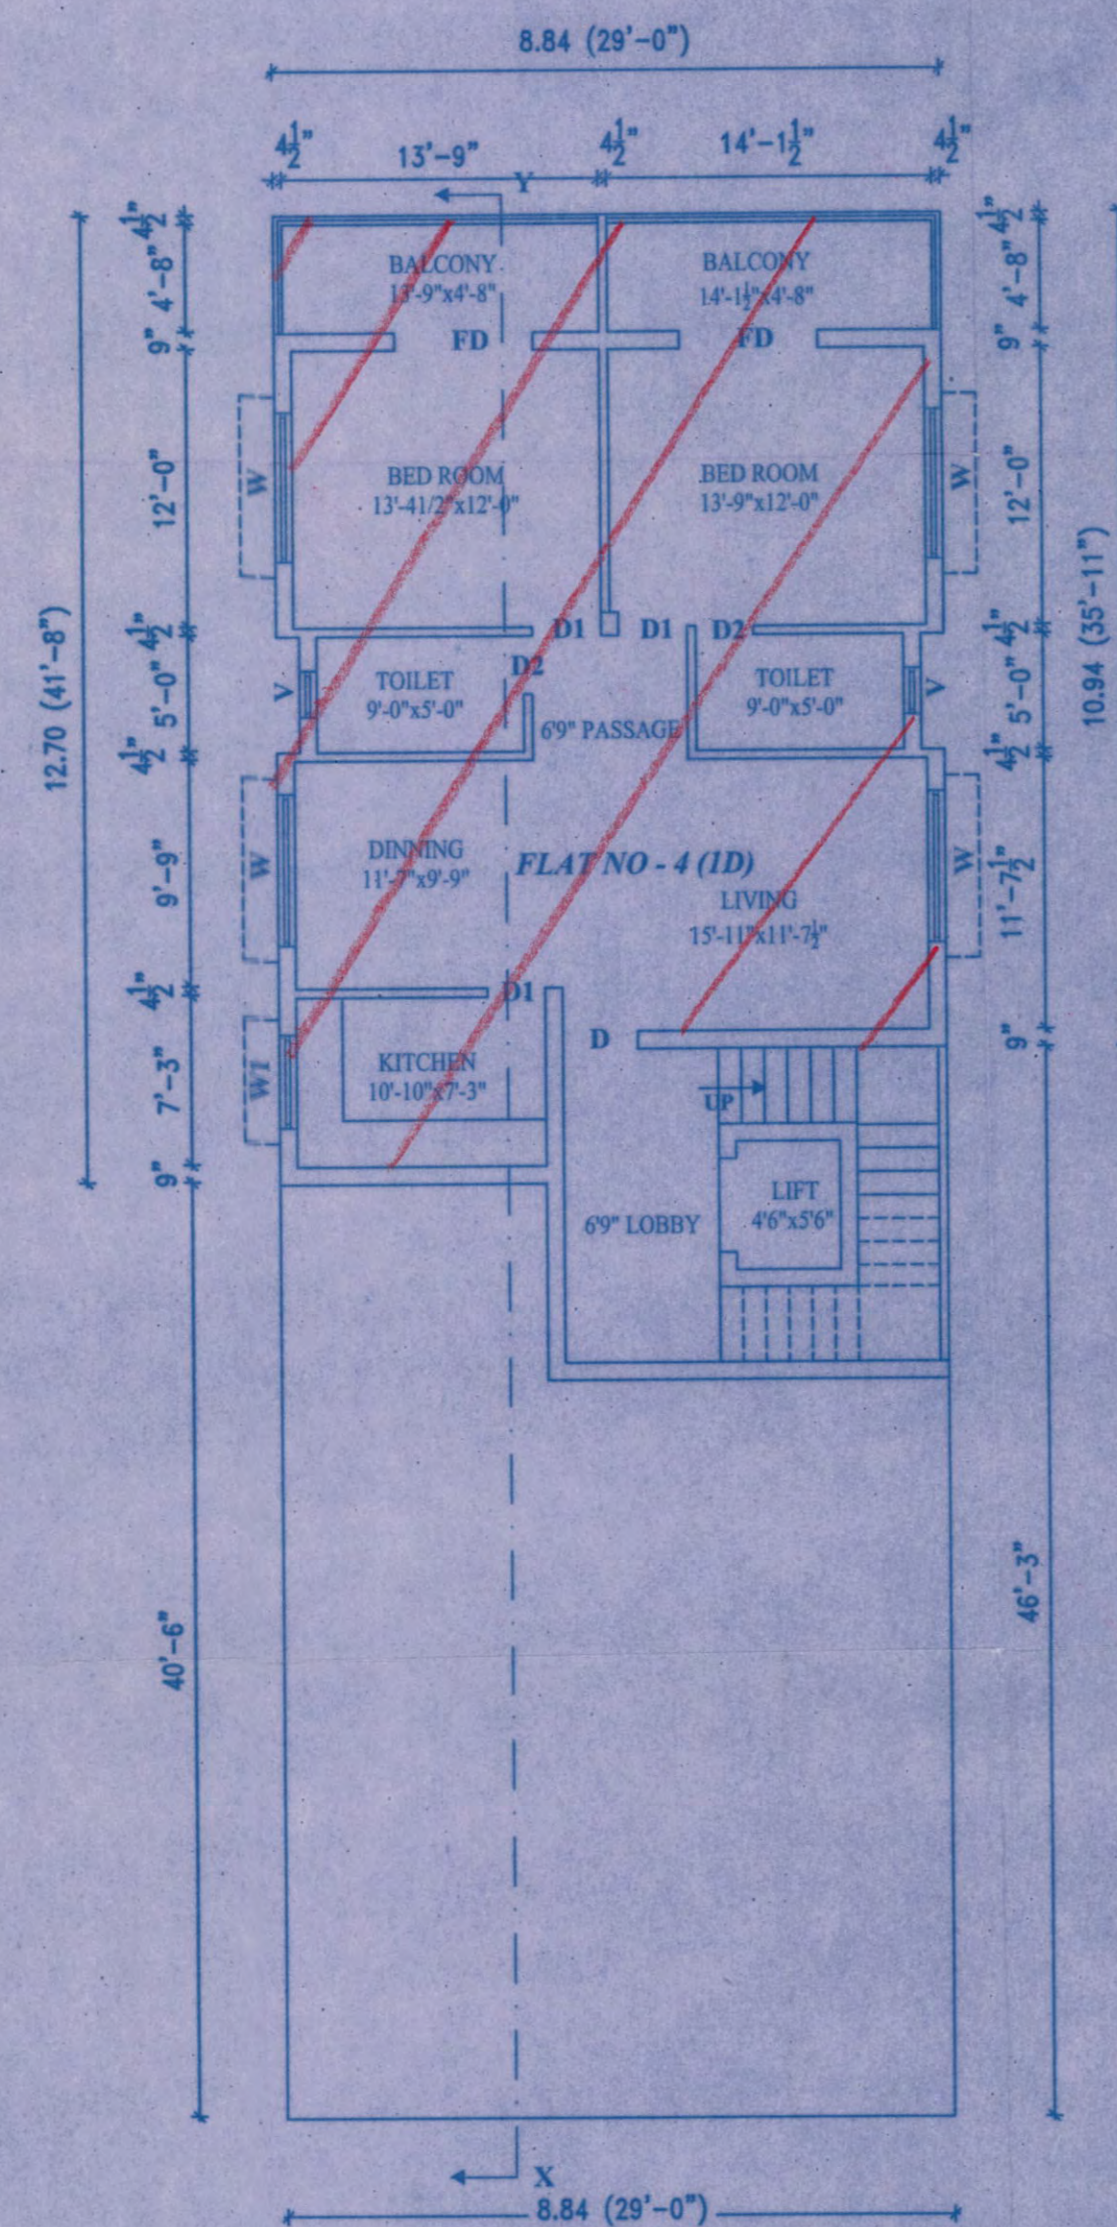

FIRST FLOOR PLAN

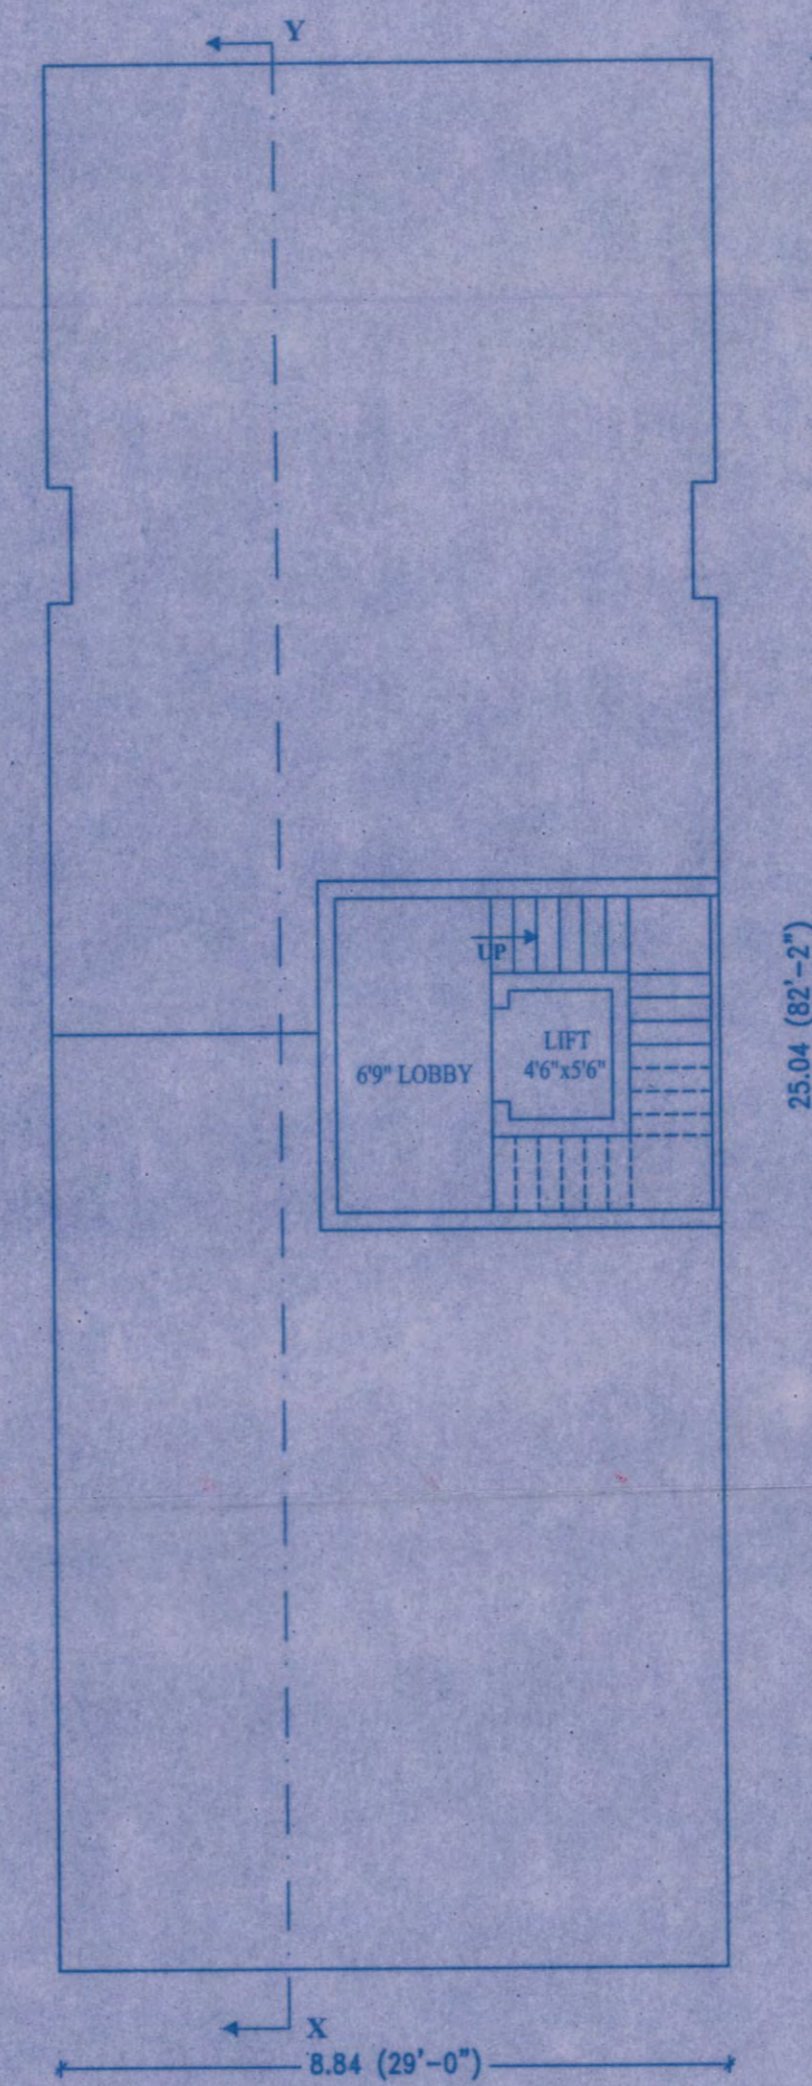

SECOND & THIRD FLOOR PLAN

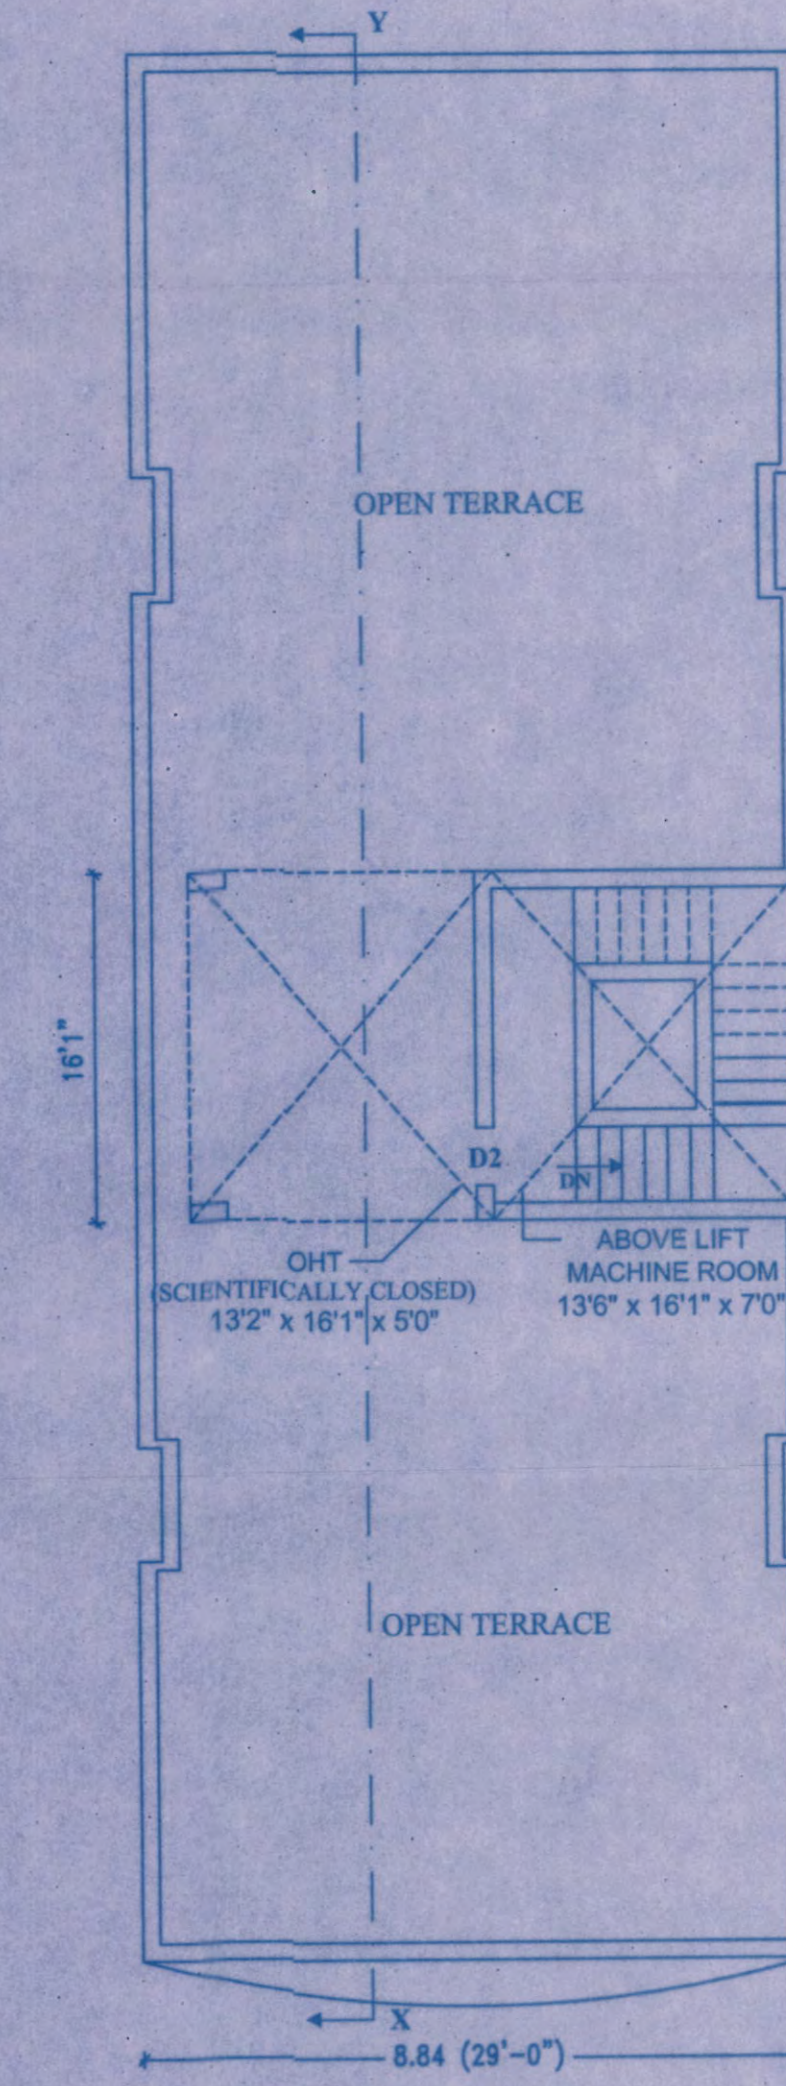

TERRACE FLOOR PLAN