
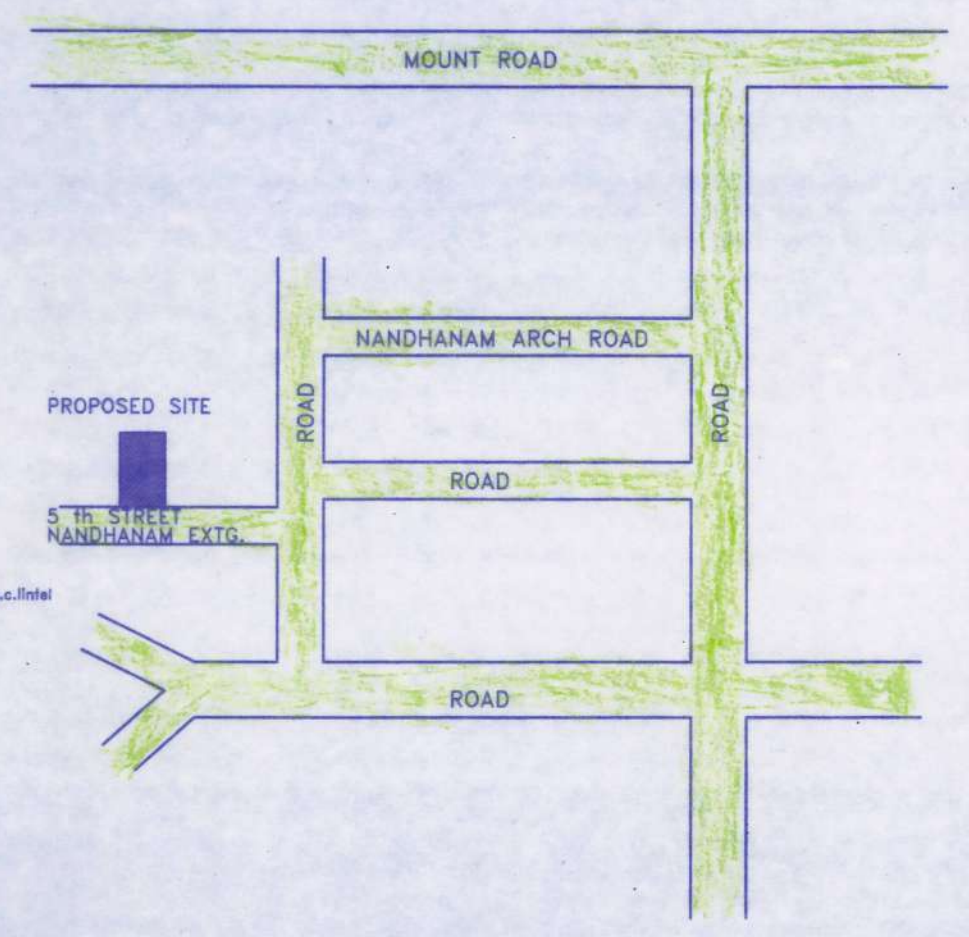








RP/REG III/24/26/2000  
 Regularisation Permit No. 18-12-2000  
**REGULARISED**  
 Subject to conditions in this office letter  
 No. RA/REG/1701/2001  
 Dated 18-12-2000  
 For Member Secretary  
 Chennai Metropolitan Development Authority  
 Chennai-600 008.

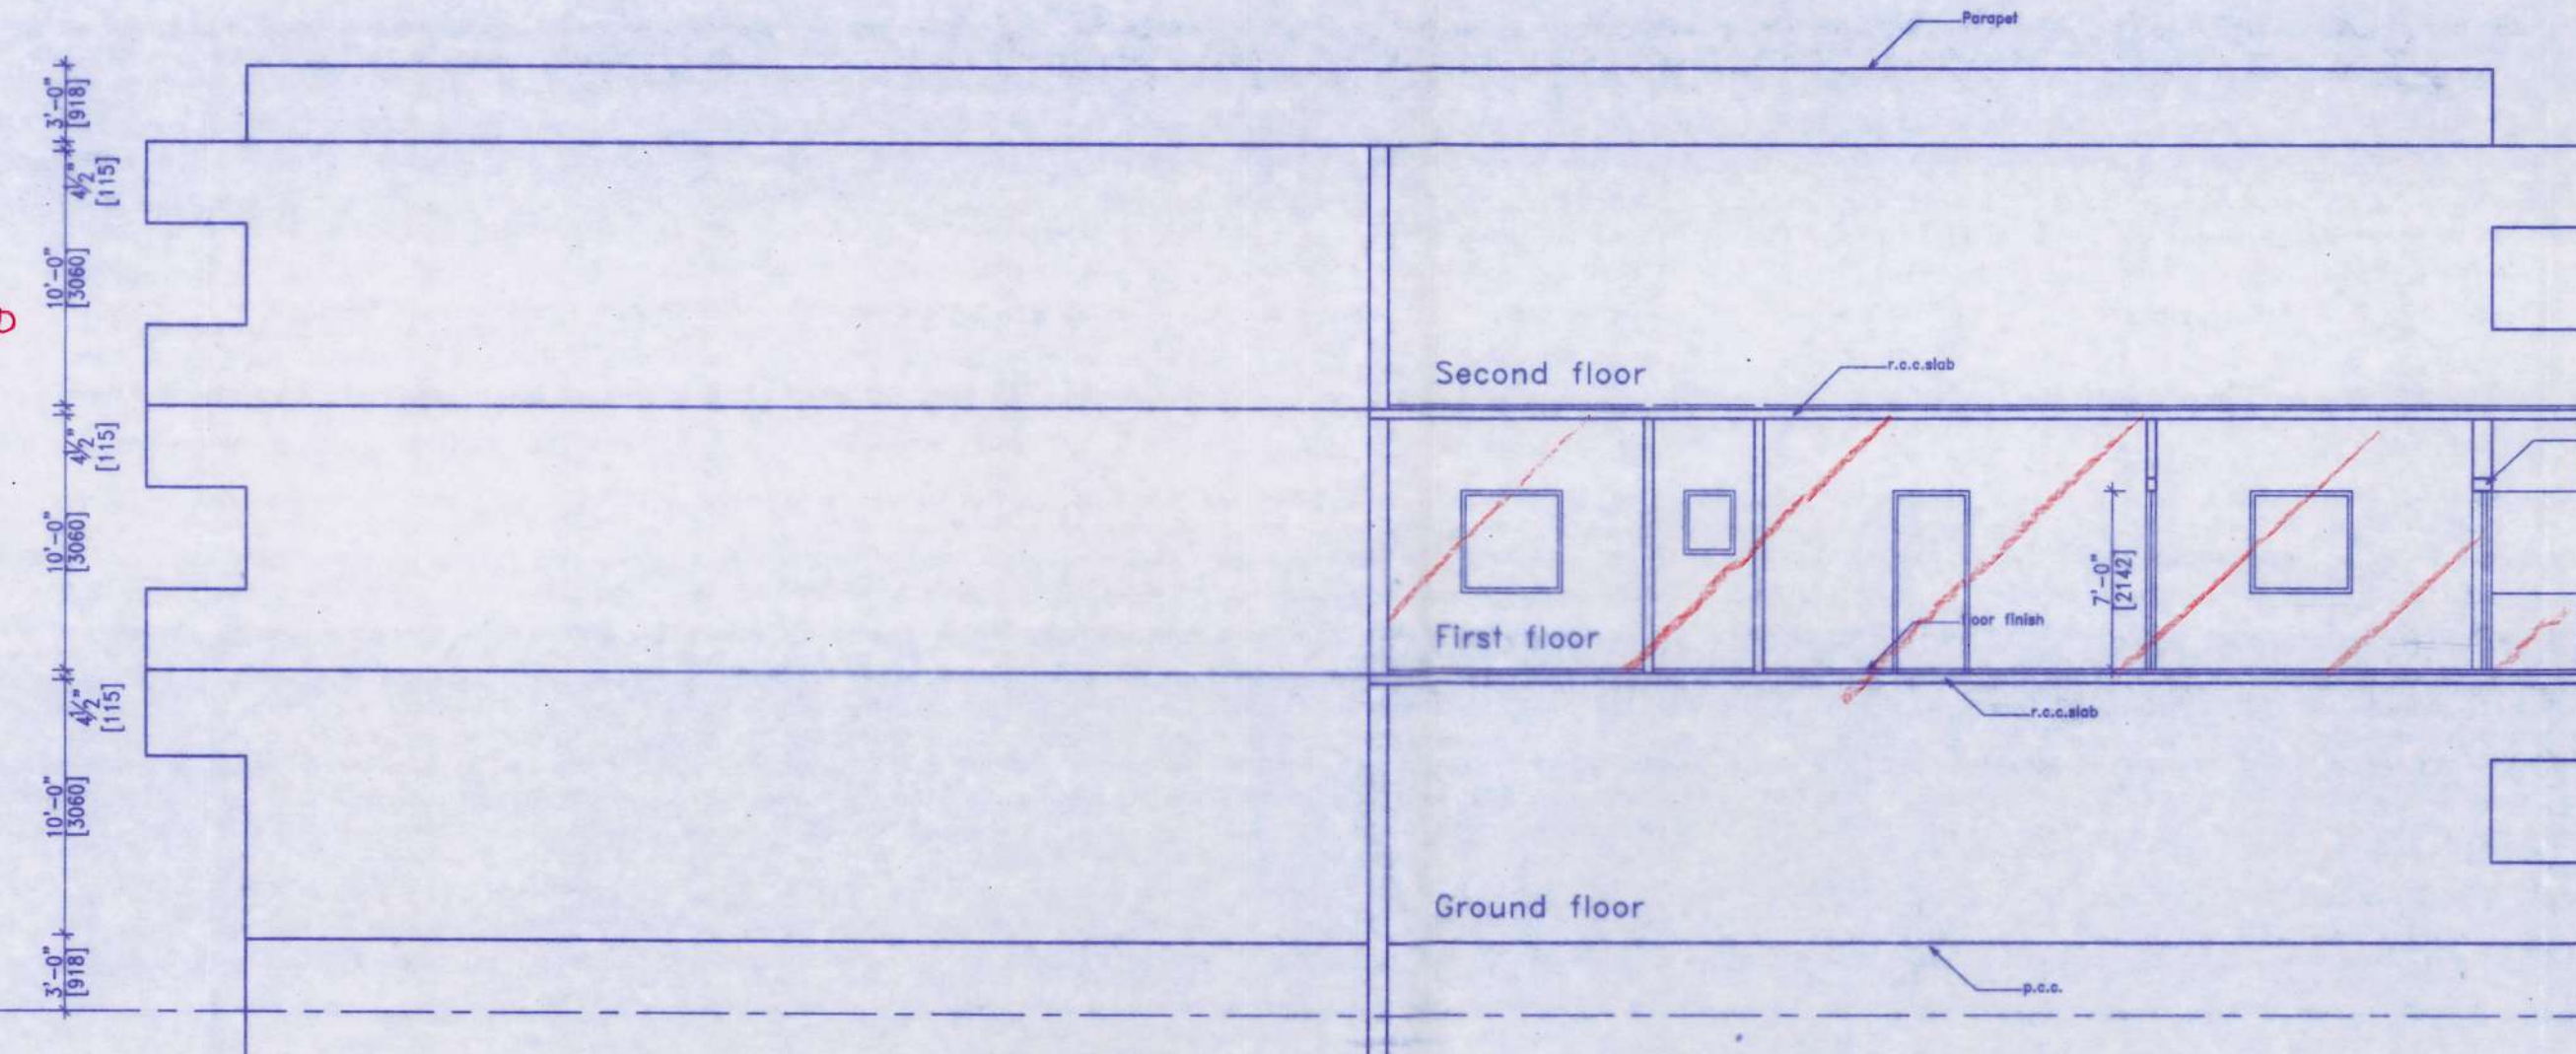

KEY PLAN NOT TO SCALE

FRONT ELEVATION

SECTION 'A-A'

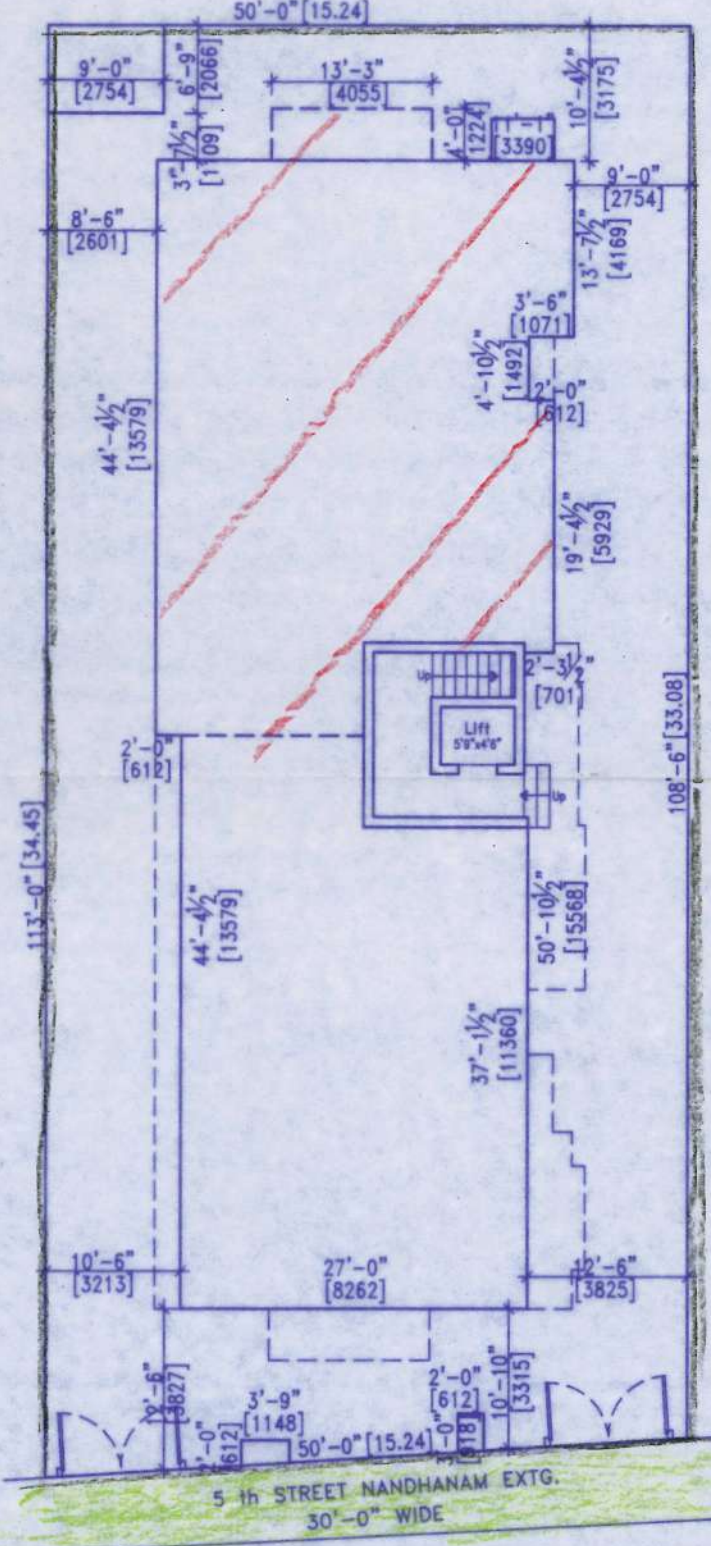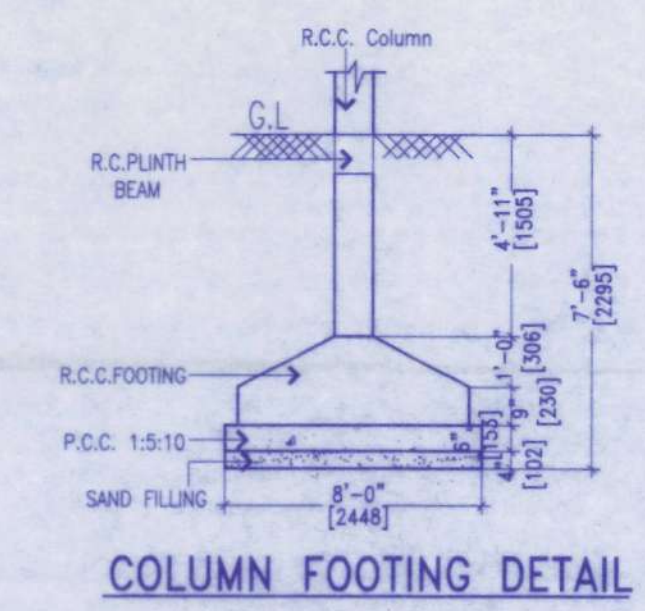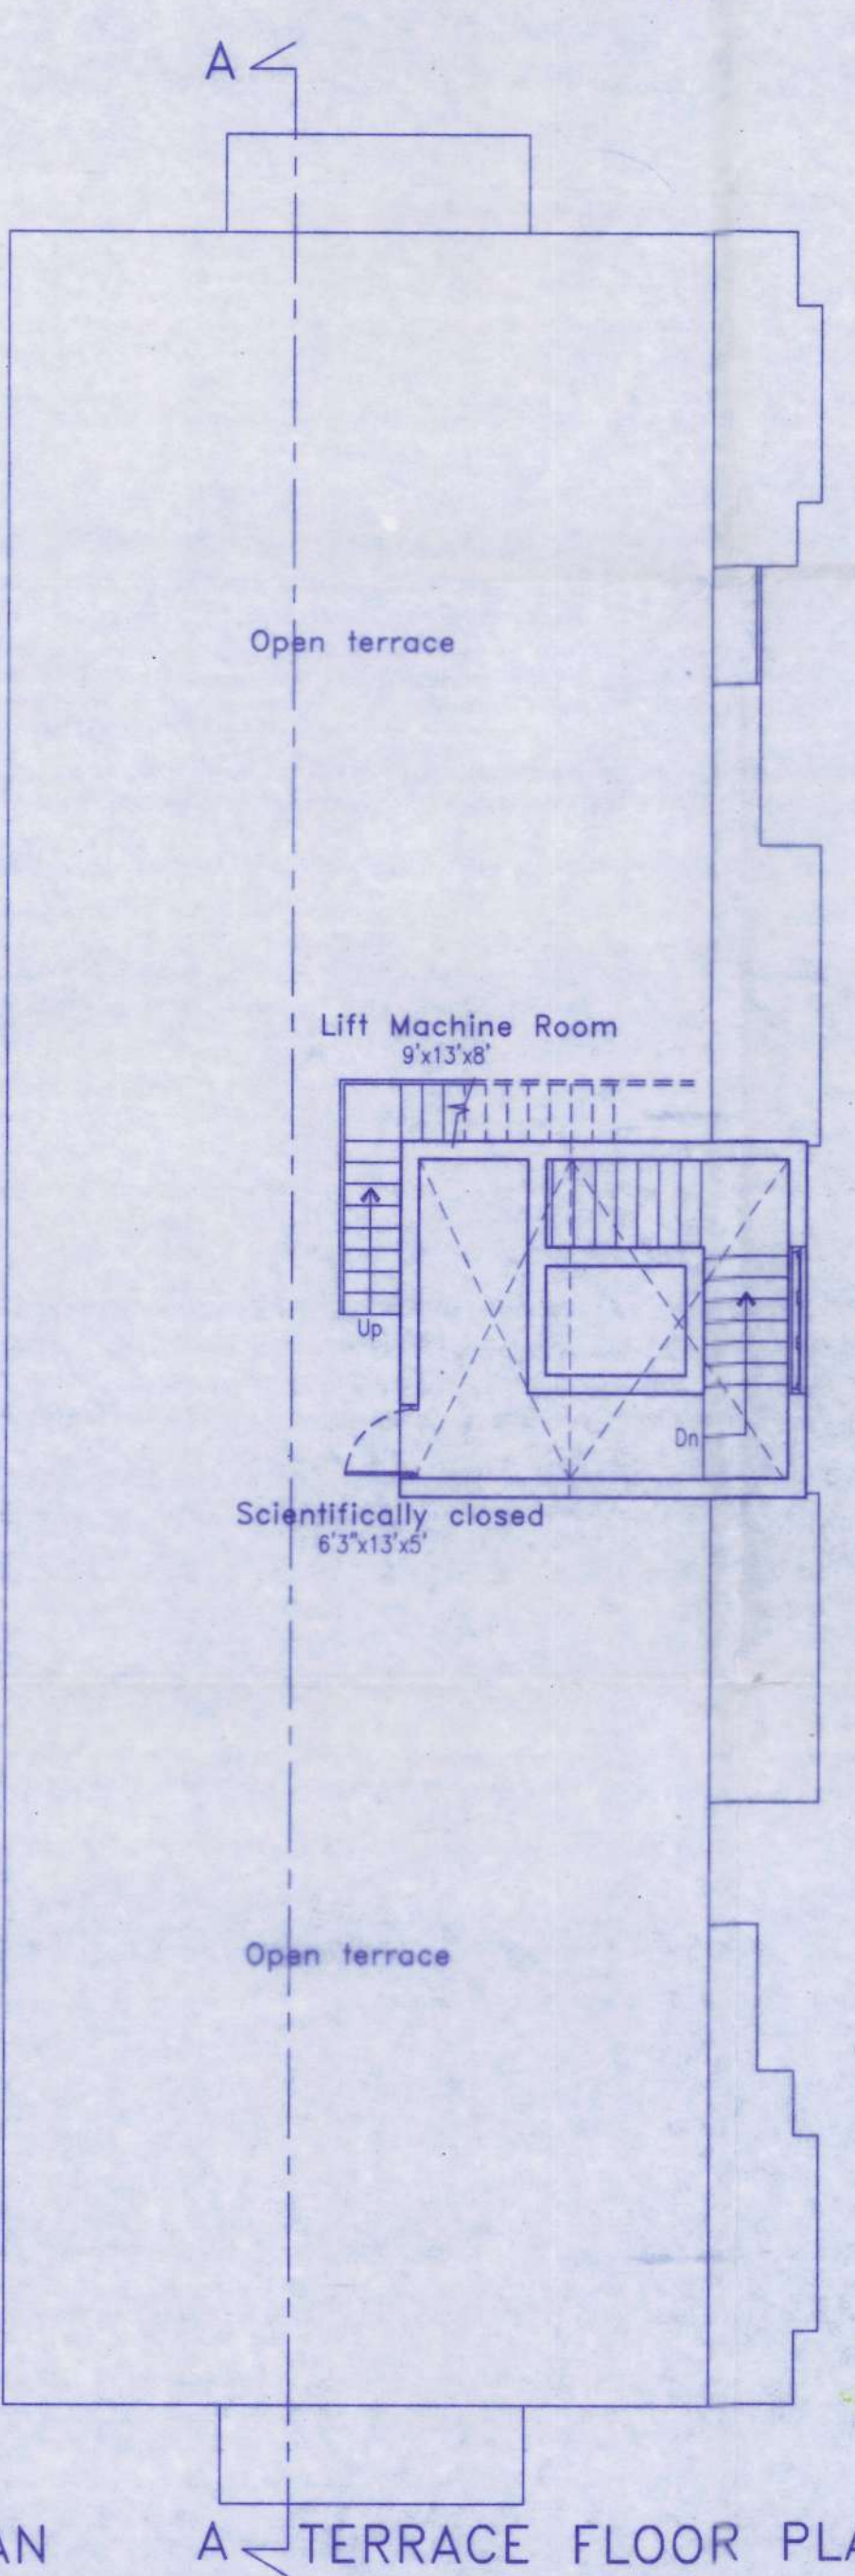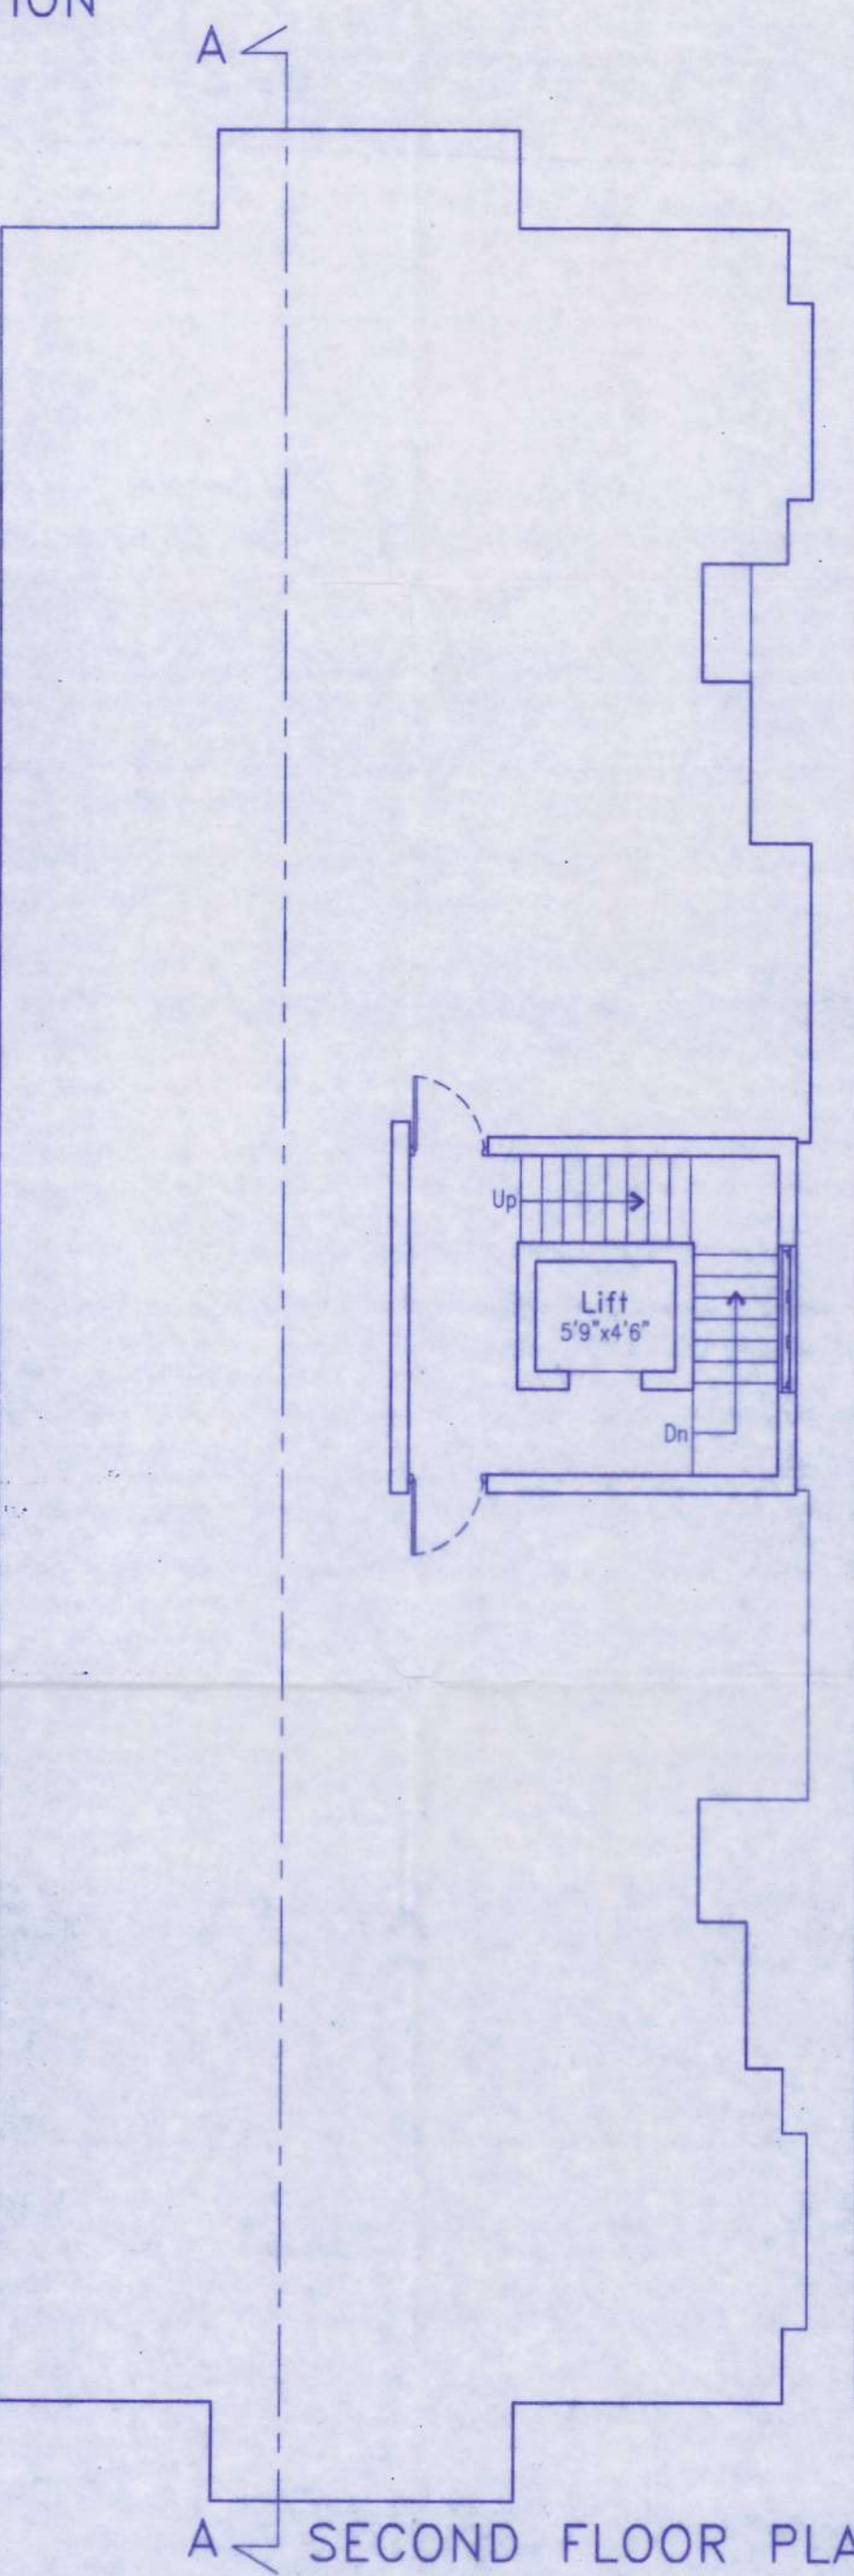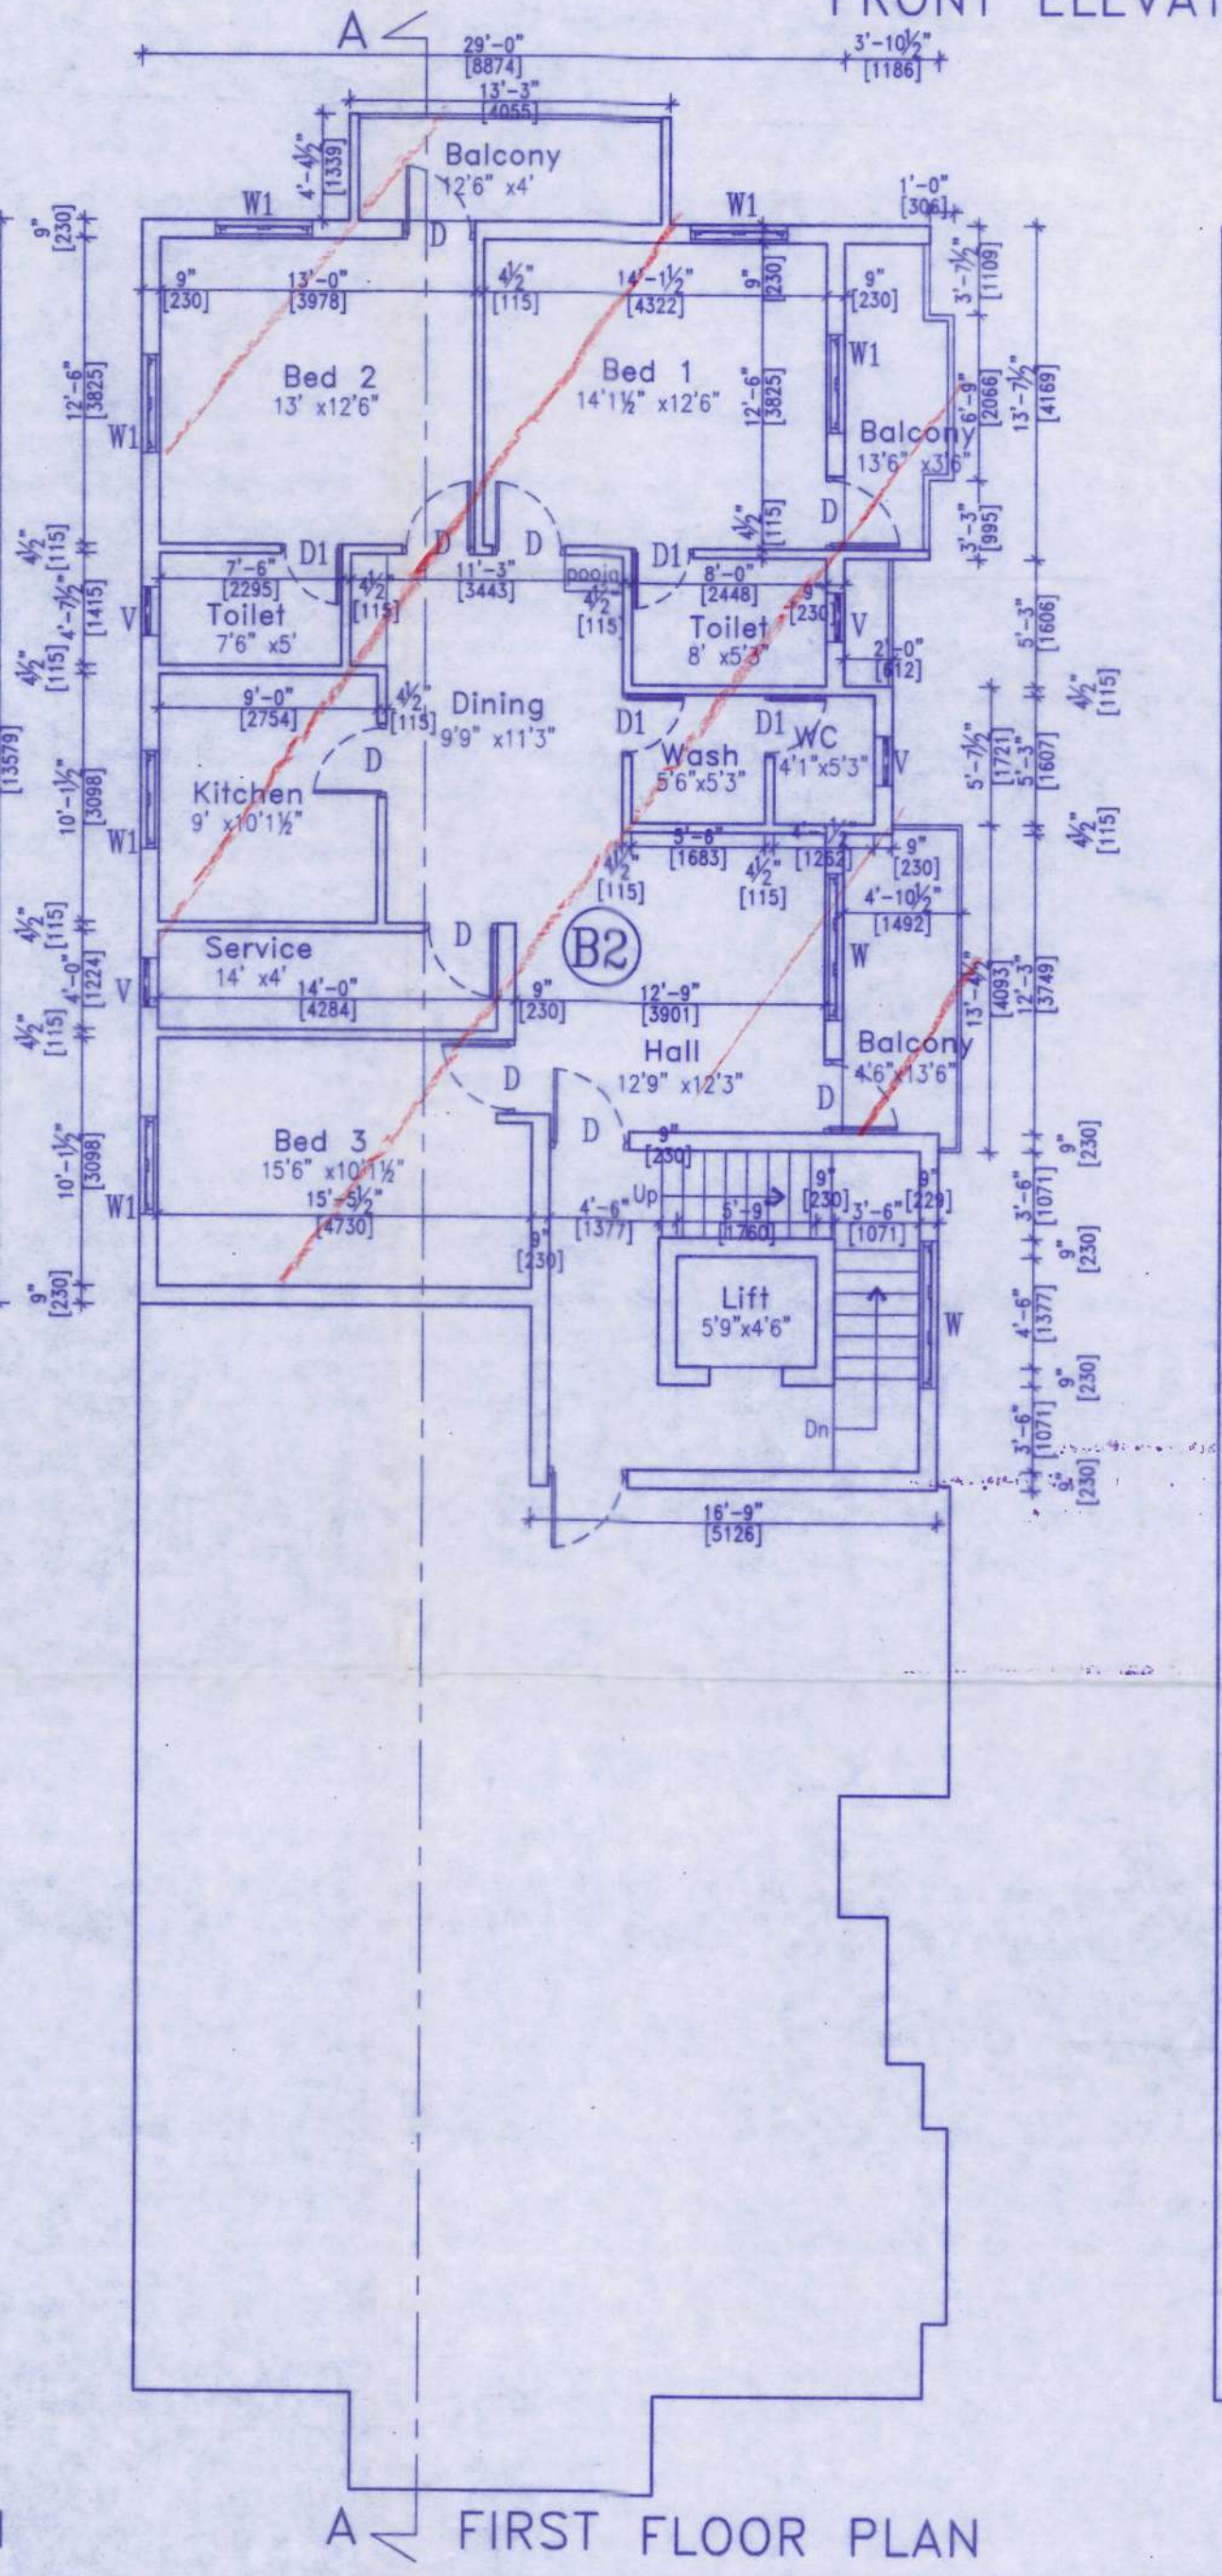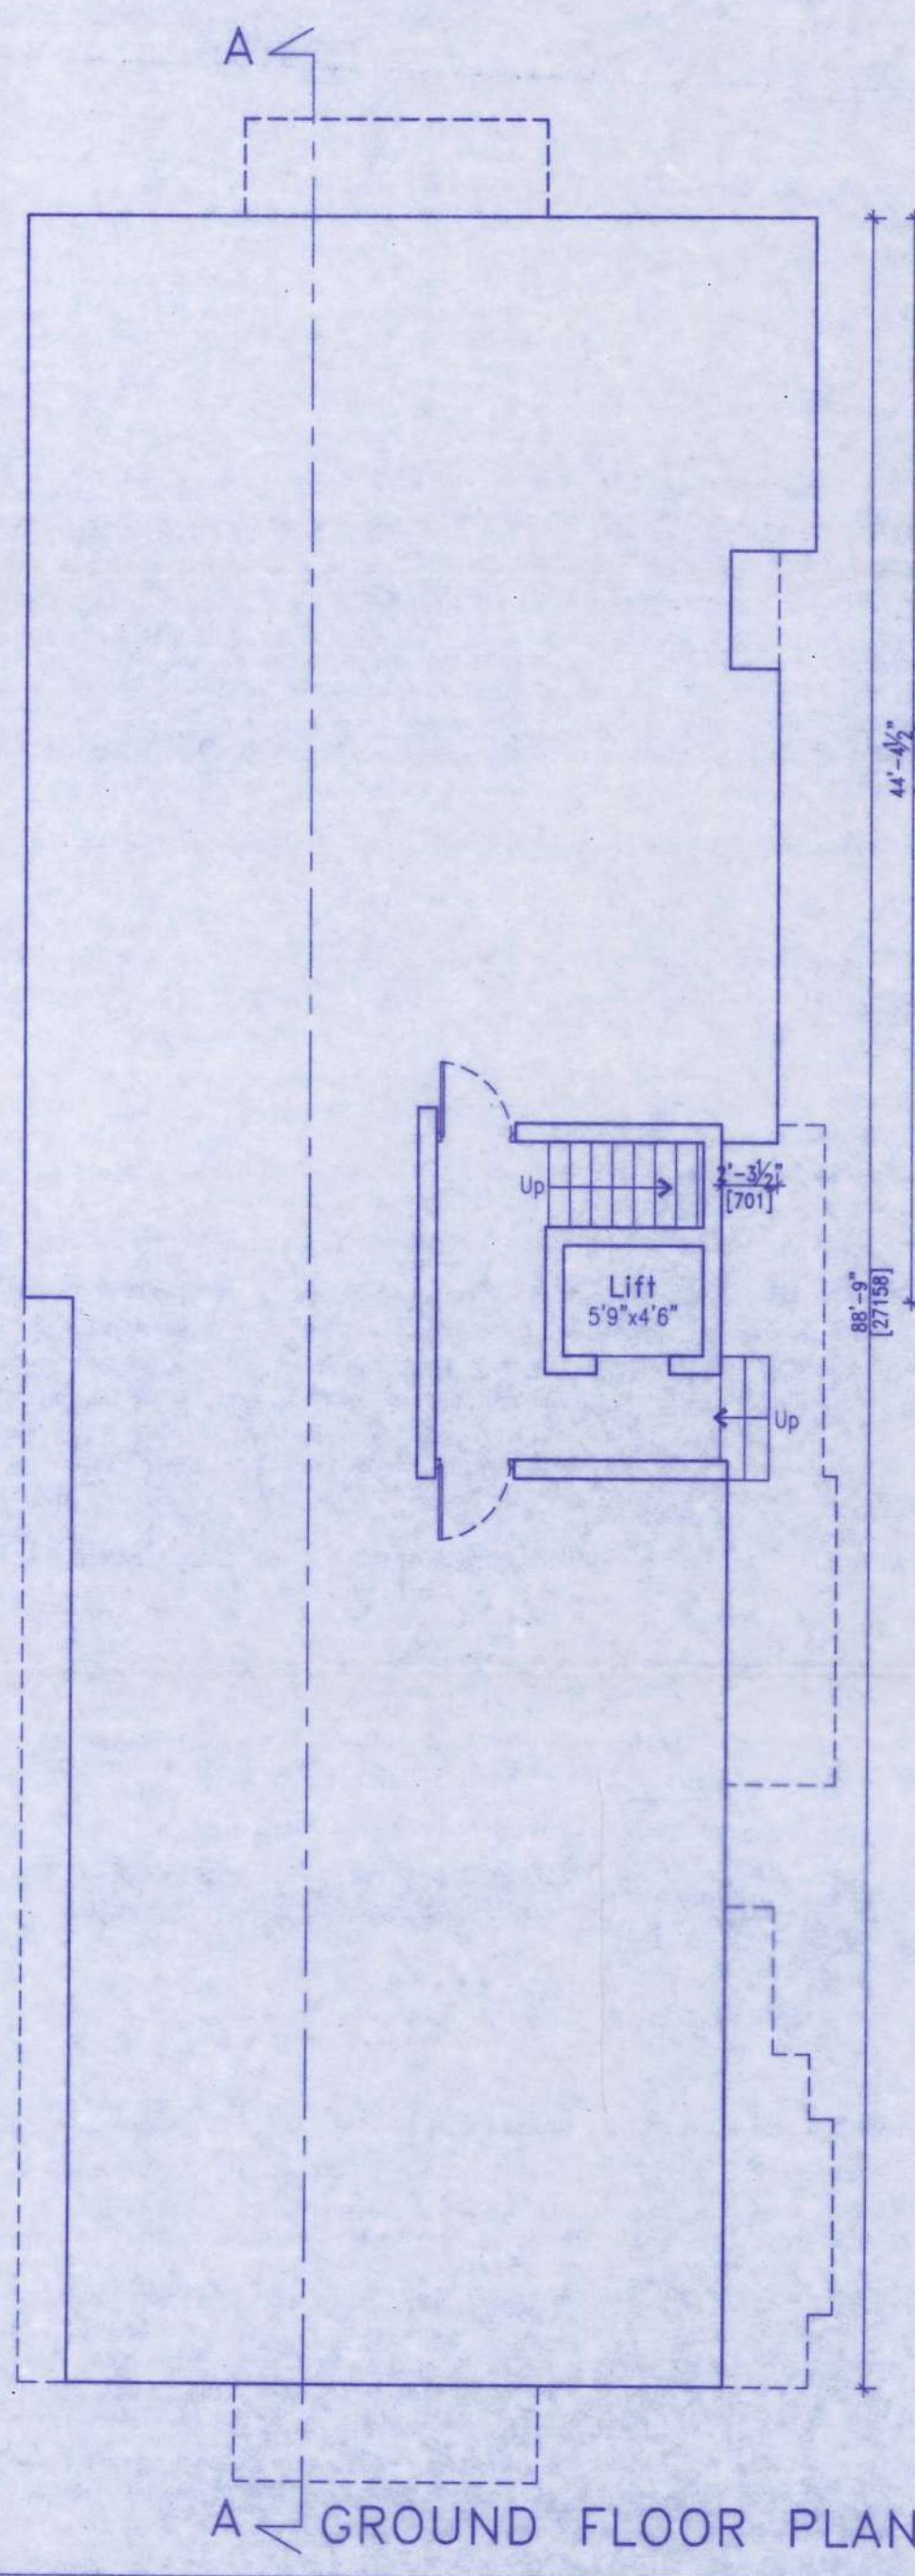

SITE PLAN SCALE : 1" = 16'-0"

**PROJECT:**  
 PLAN SHOWING THE REGULARISATION OF EXISTING  
 INDIVIDUAL RESIDENTIAL FLAT NO: B2 IN 1st FLOOR  
 (UNDER REGULARISATION SCHEME - 1999)  
 AT DOOR OLD NO:5, NEW NO:4, PLOT NO:75, DECCAN DREAM,  
 5th STREET, NANDANAM EXTENSION, CHENNAI - 600035,  
 IN S.NO:3884/1(pt), BLOCK NO:77 OF MYLAPORE VILLAGE,  
 GREATER CHENNAI CORPORATION. ZONE NO: 09, DIVISION NO:171.

**SCHEDULE OF JOINERY**

D	DOOR	3'-0" x 7'-0"	(0.91x2.13)
D1	DOOR	2'-6" x 7'-0"	(0.76x2.13)
W	WINDOW	6'-0" x 4'-6"	(1.82x1.37)
W1	WINDOW	5'-0" x 4'-6"	(1.52x1.37)
V	VENTILATOR	2'-0" x 3'-0"	(0.61x0.91)

**AREA STATEMENT:**

DESCRIPTION	Sq.Ft.	Sq.M
PLOT AREA	5504	511.33
FLAT NO :-B2 (First floor)	1490.75	140.29

**COLOUR INDEX**

- Proposed
- Road
- Boundary

SCALE 1" = 8'-0"

OWNER *Suryanarayana*

LICENSE SURVEYOR  
*K. Anitha*  
**K. ANITHA, B.Arch.**  
 Reg. No. CA/2011/53769  
 TNCDBR Reg. No. RA/Gr/119/02/003  
 No.1, Soodammanpet Street, Saidapet,  
 Chennai - 600 015. Ph: 99413 85299  
 Email ID : anitha9489@yahoo.co.in