




FRONT ELEVATION

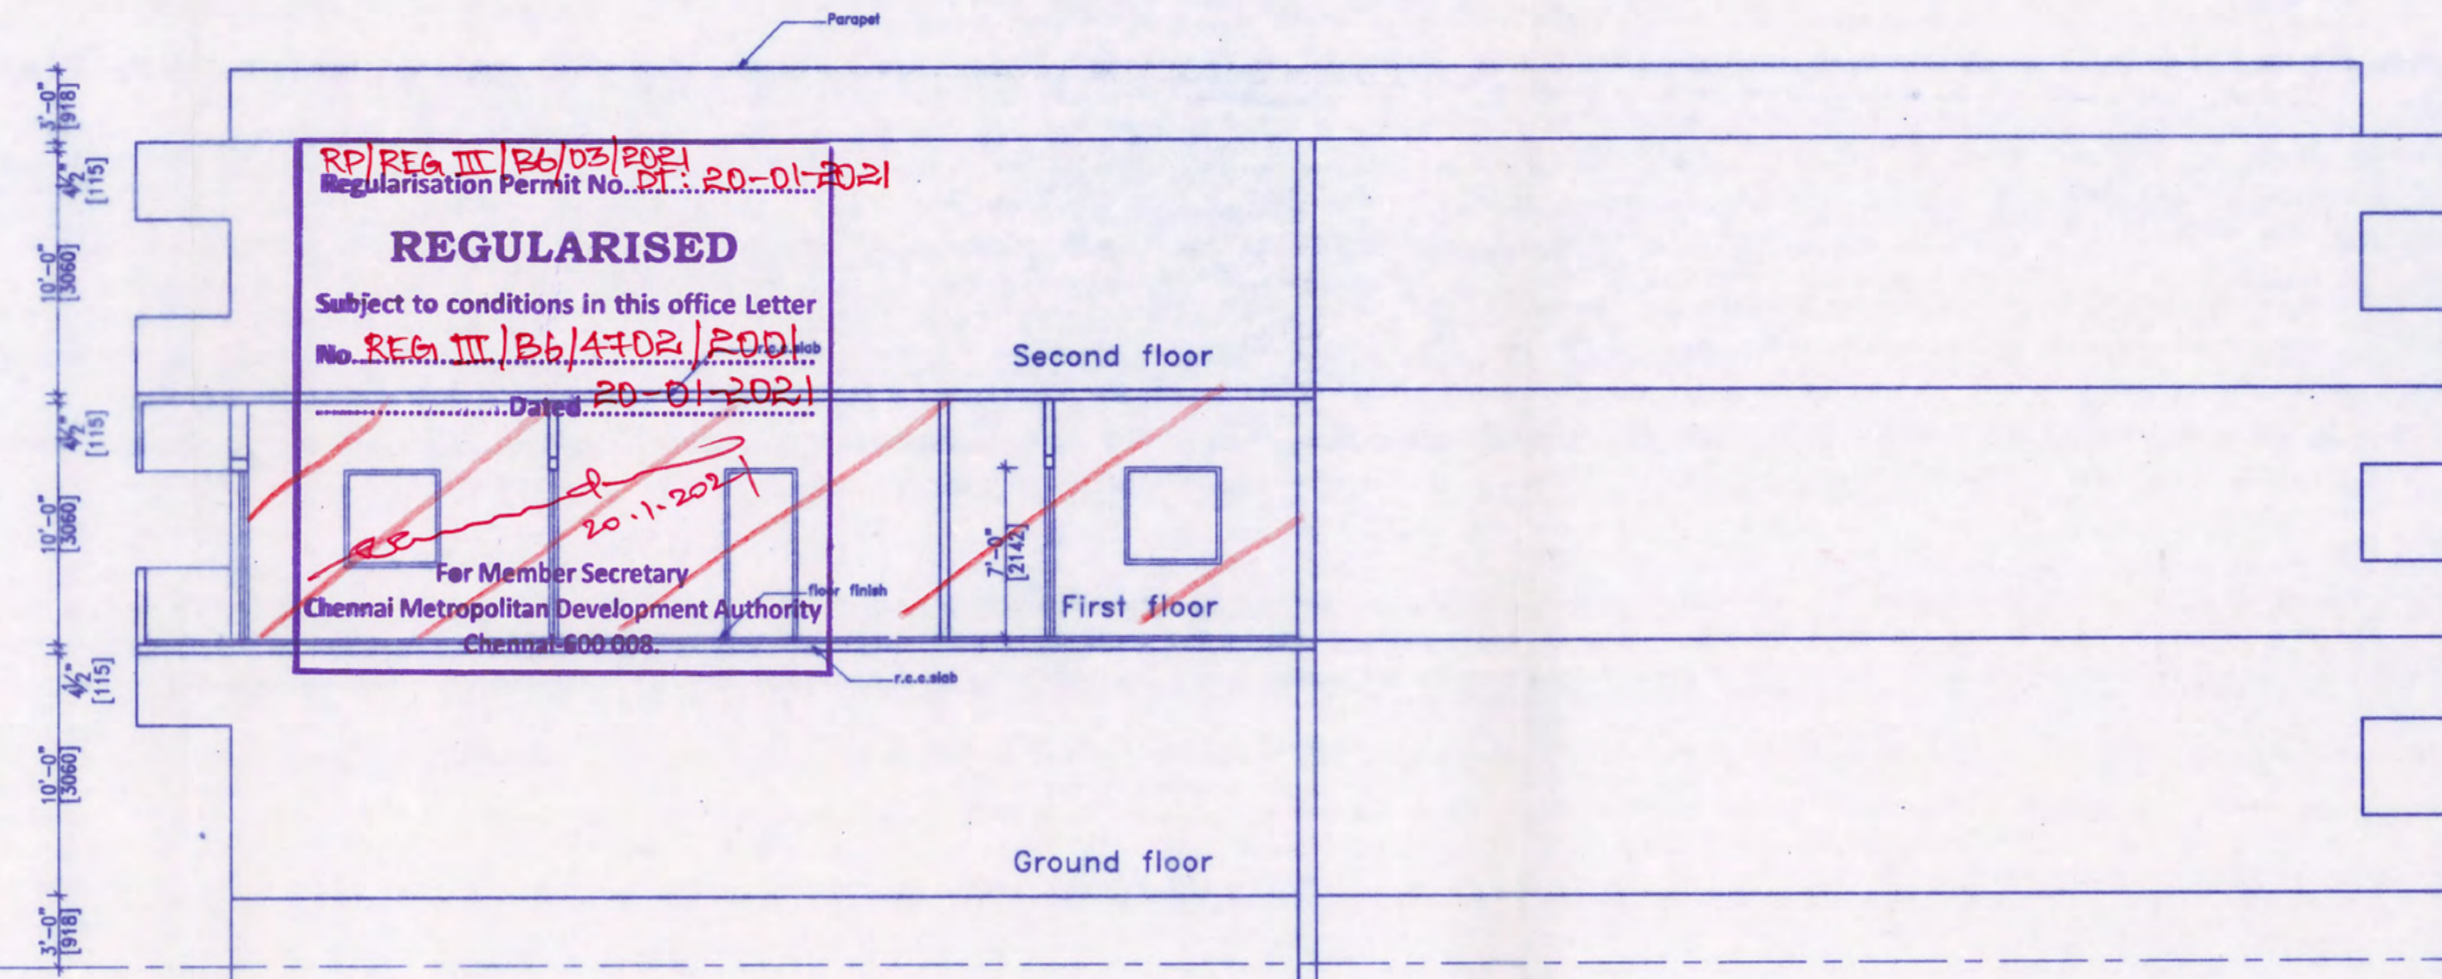


SECTION 'A-A'

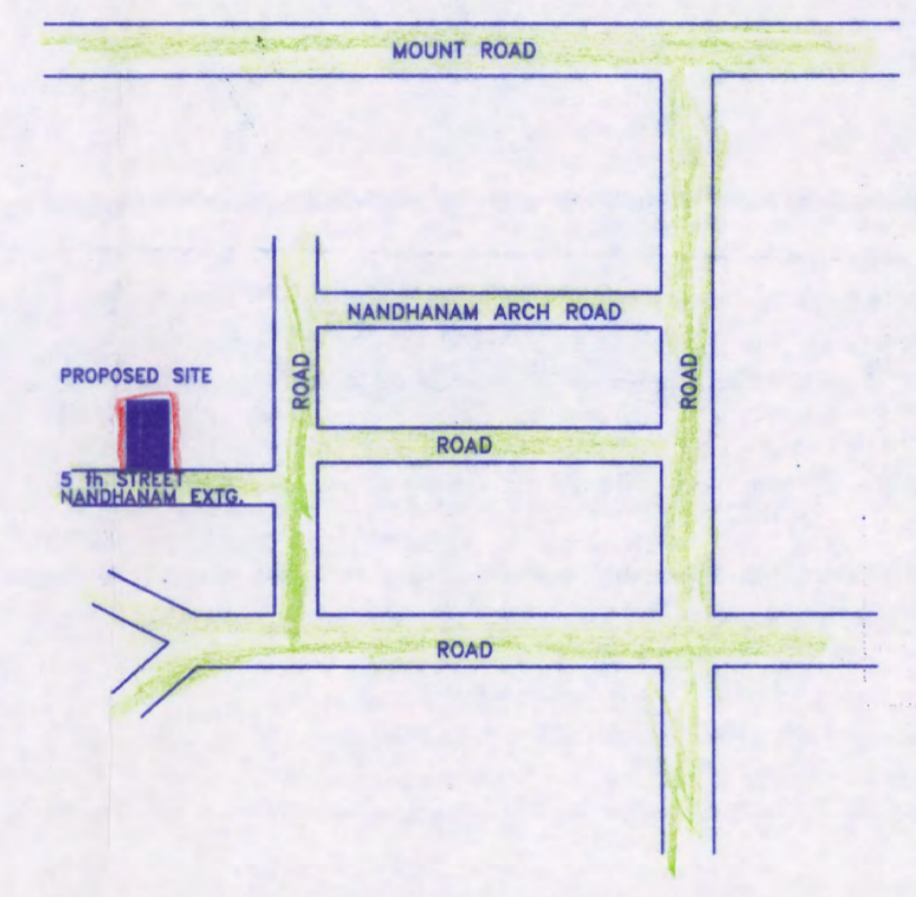


KEY PLAN NOT TO SCALE

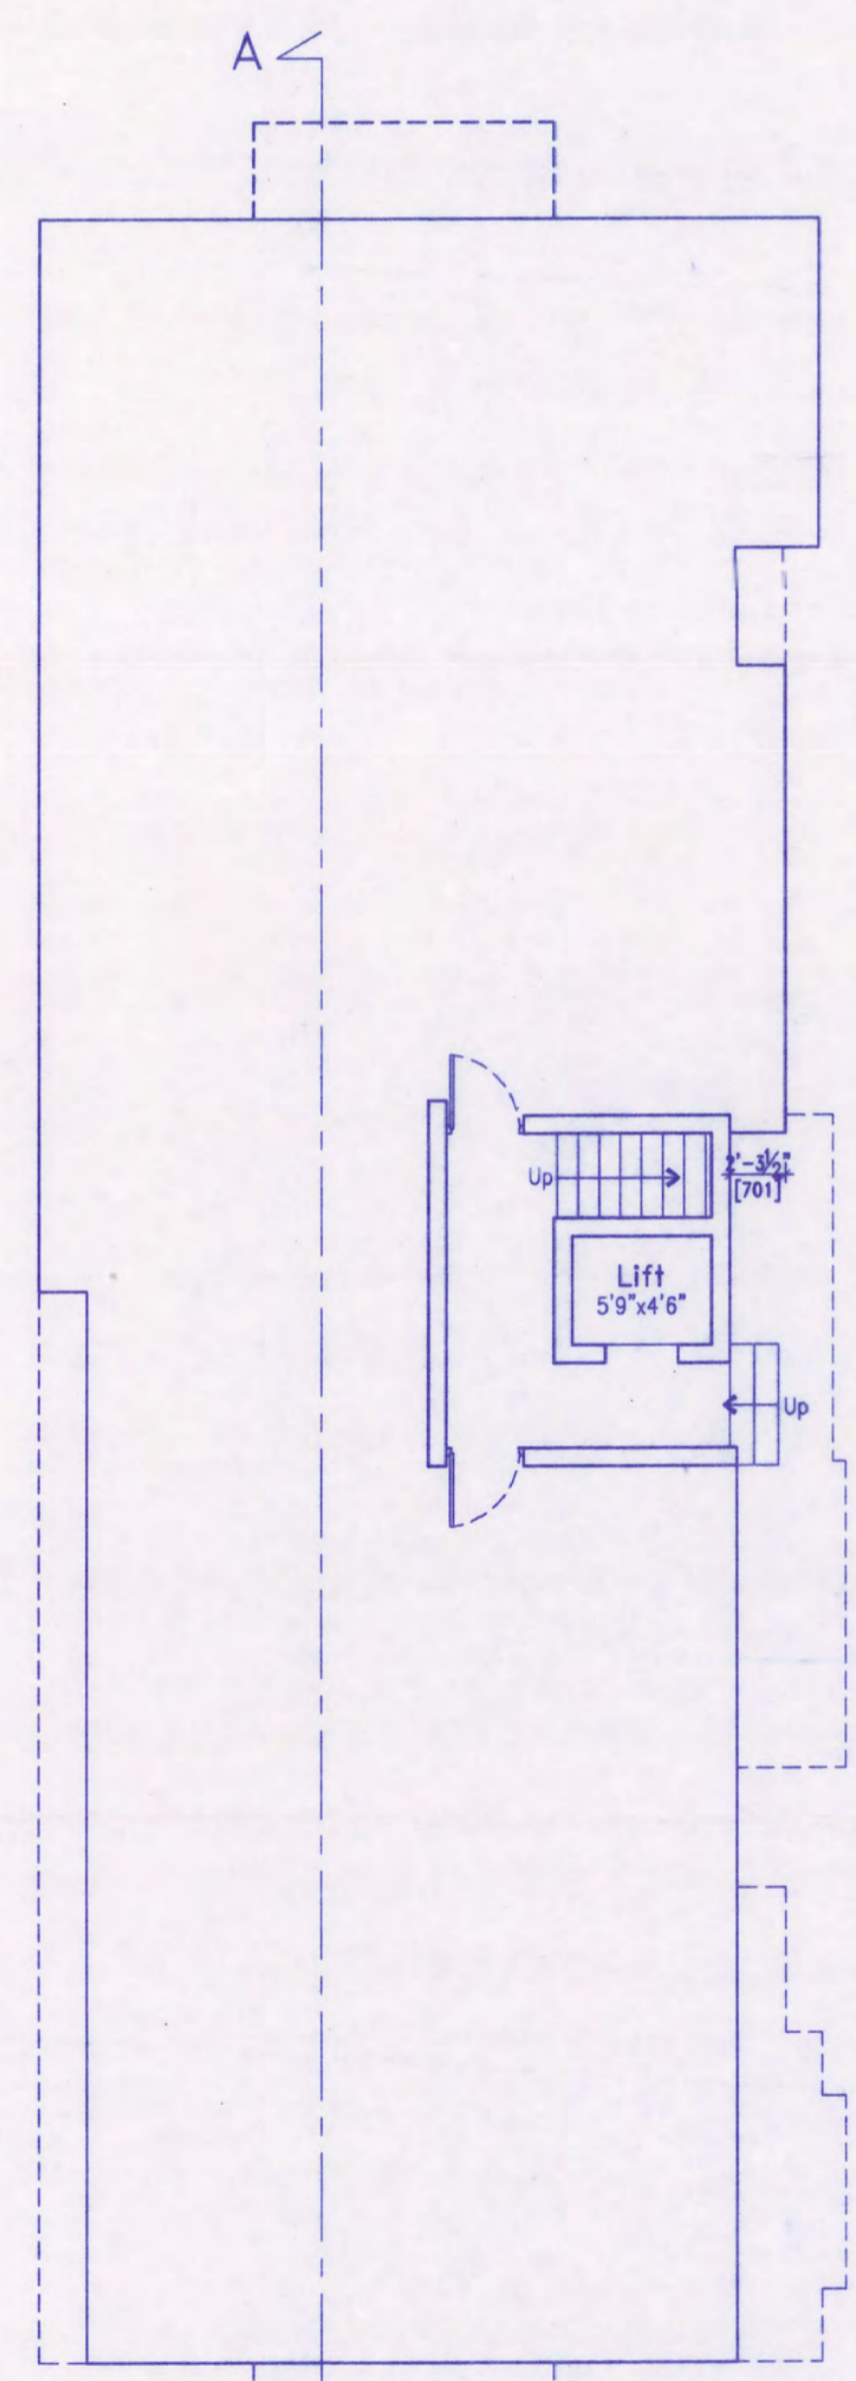


GROUND FLOOR PLAN

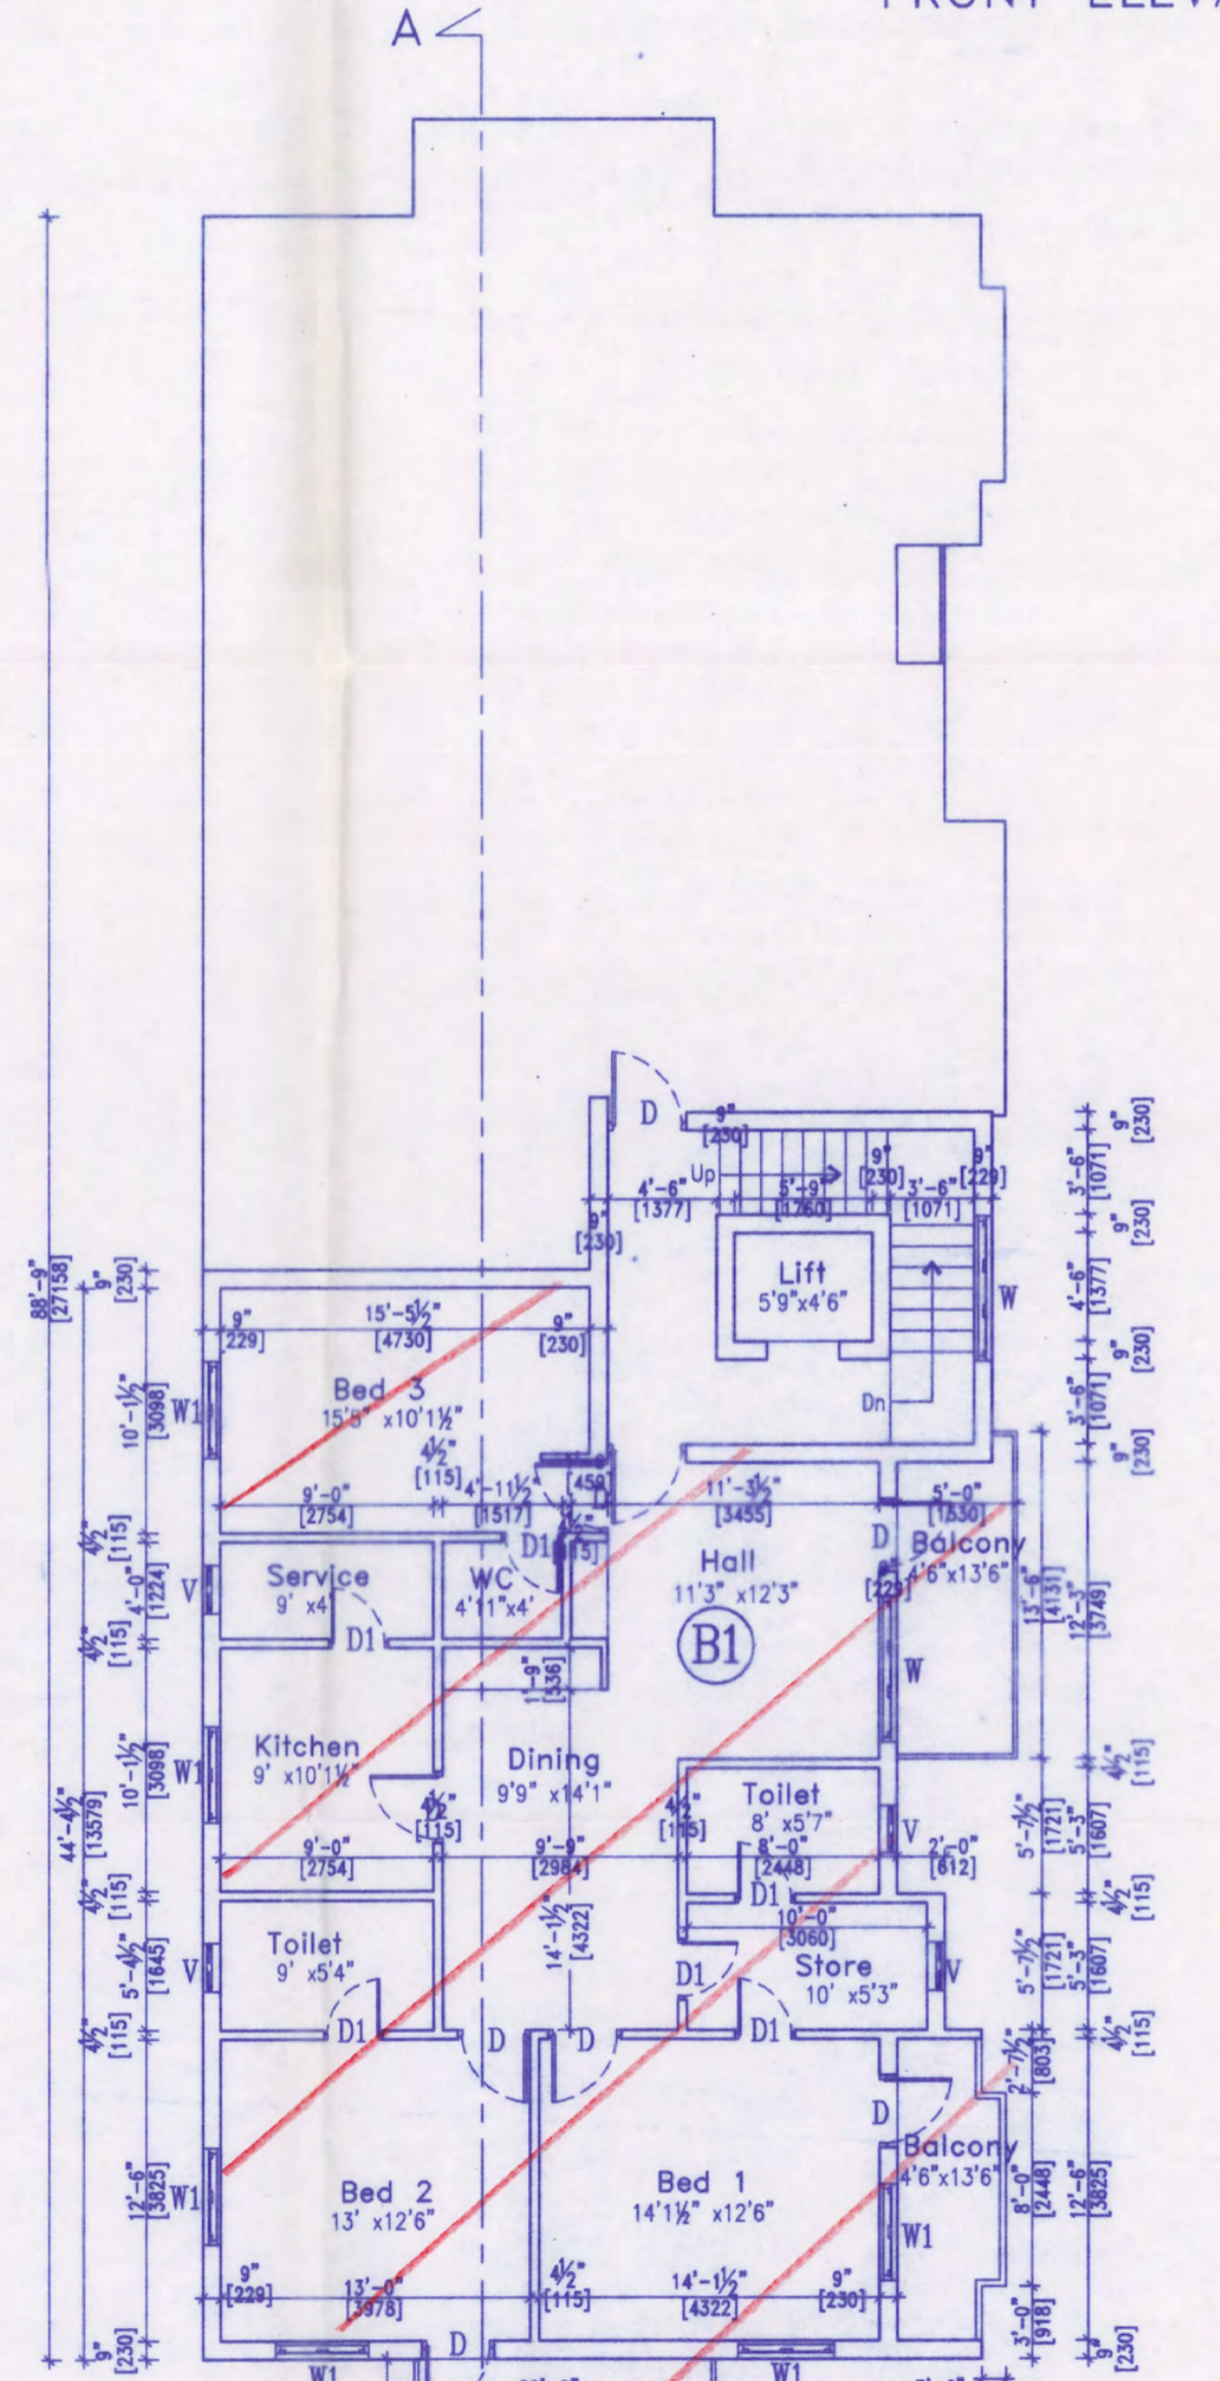


FIRST FLOOR PLAN

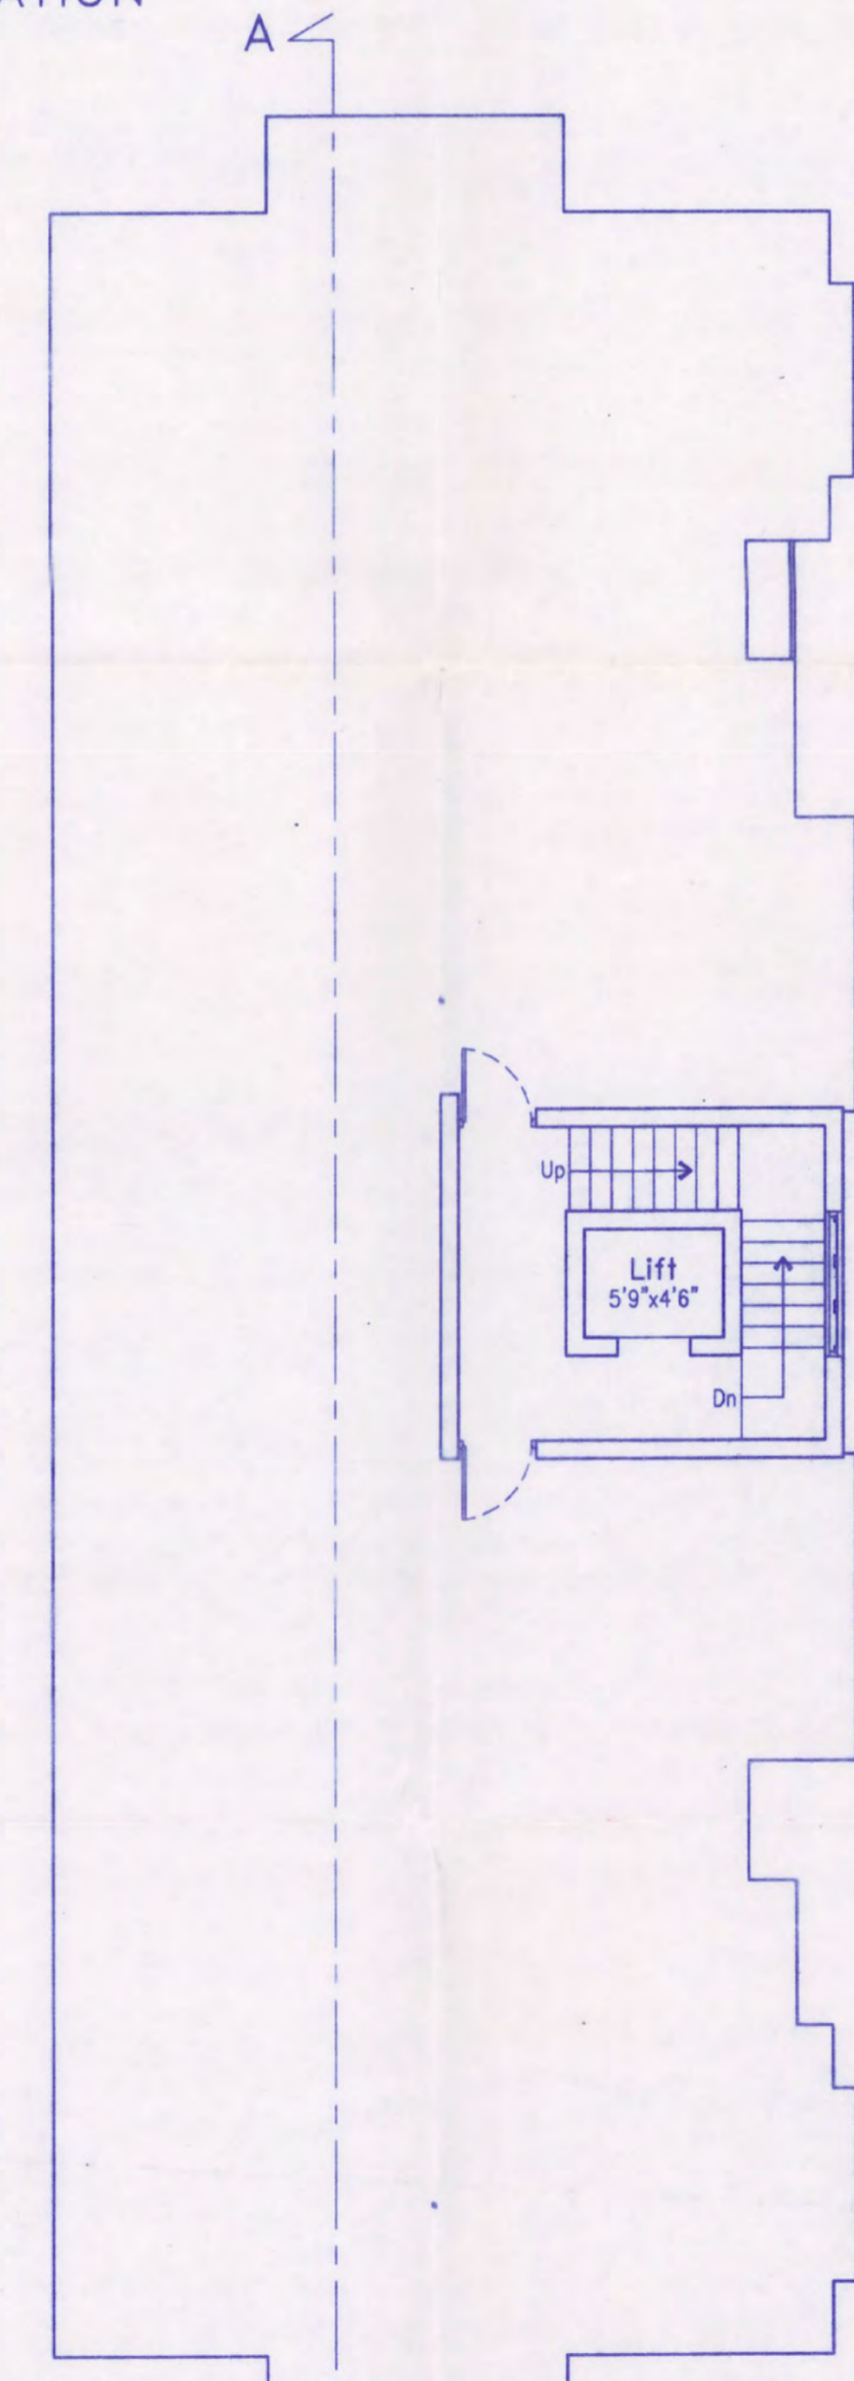


SECOND FLOOR PLAN

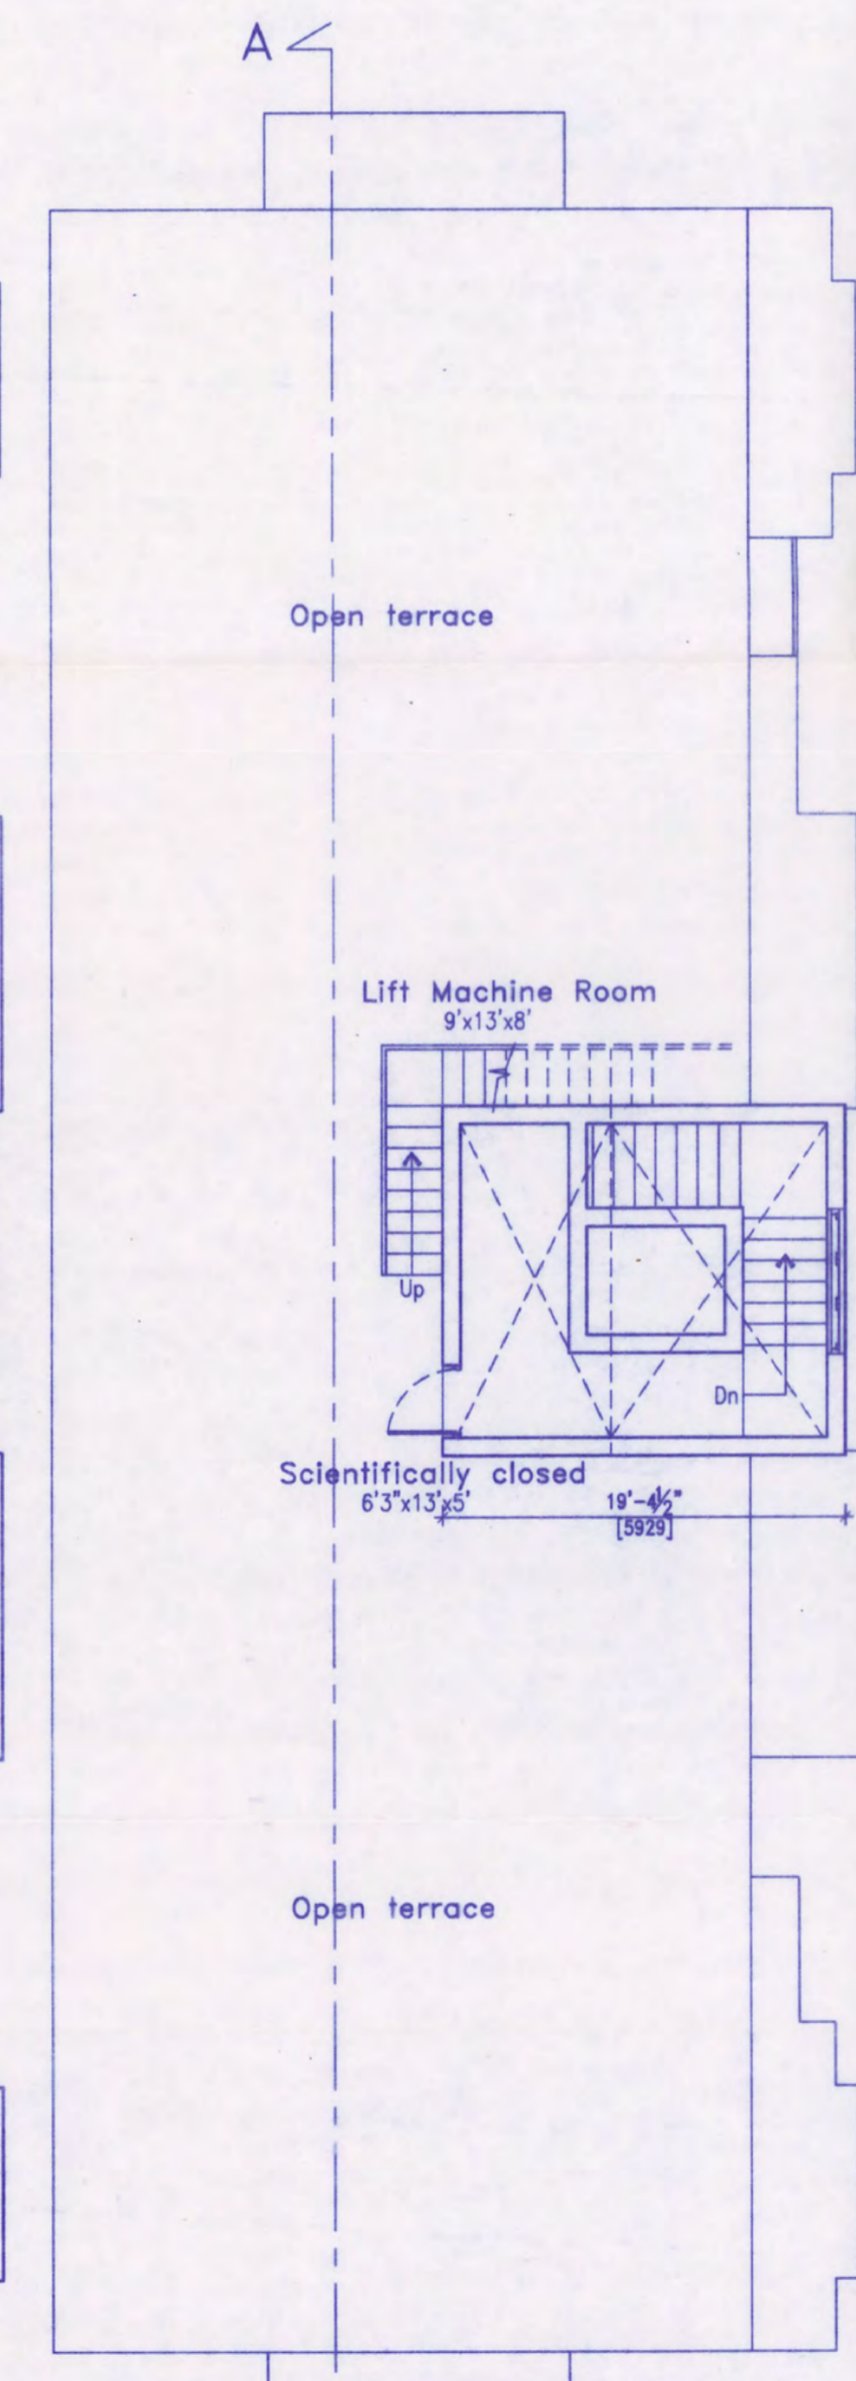

TERRACE FLOOR PLAN

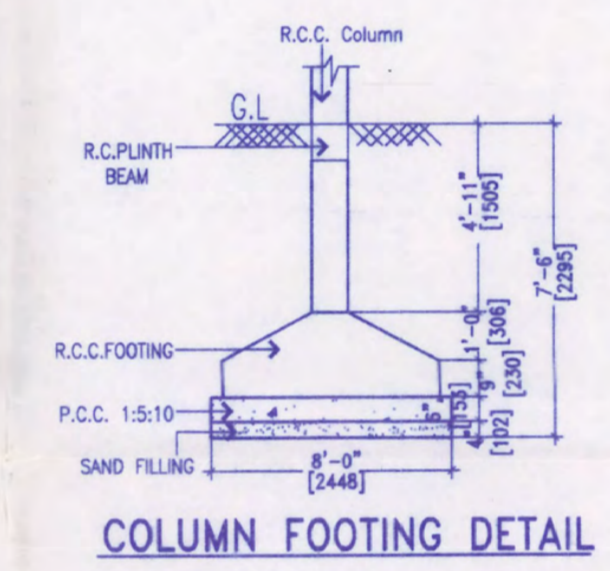

COLUMN FOOTING DETAIL

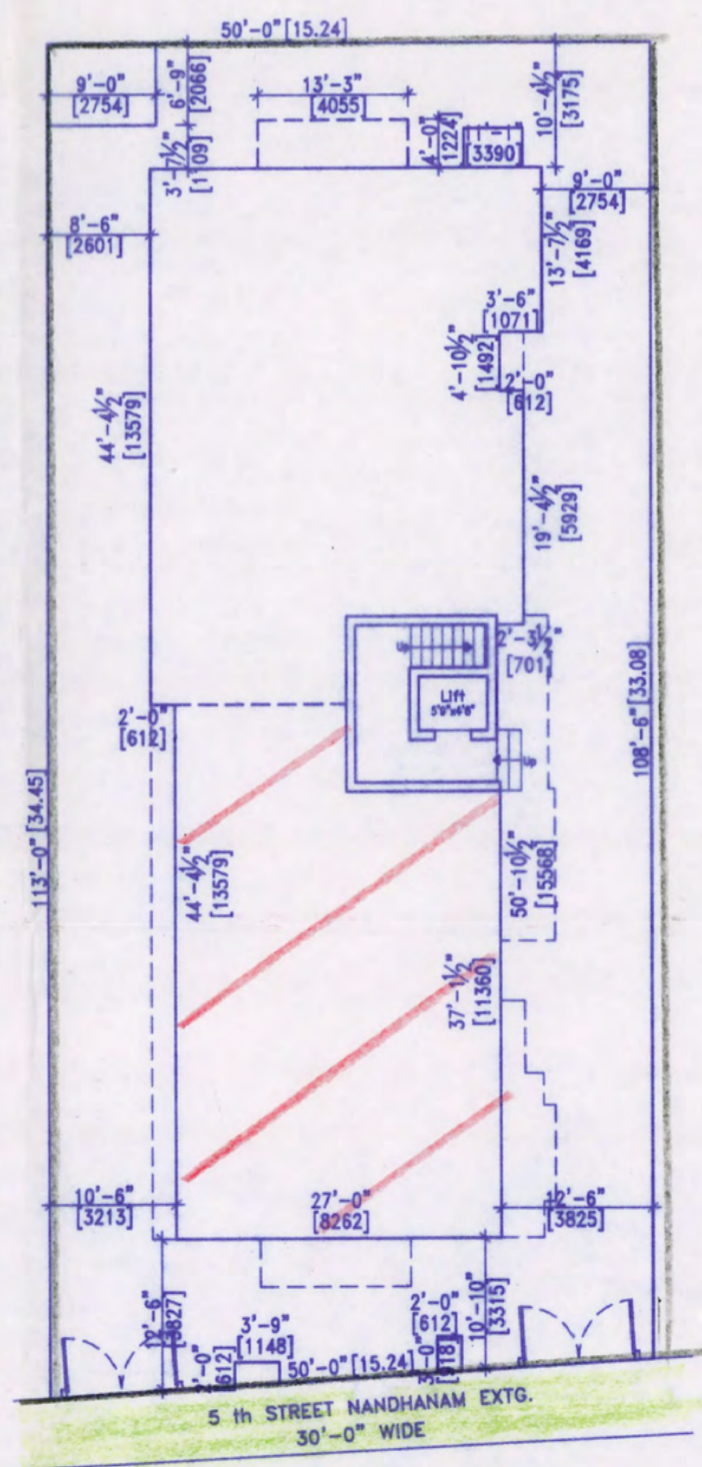


SITE PLAN SCALE : 1" = 16'-0"

**PROJECT:**  
 PLAN SHOWING THE REGULARISATION OF EXISTING INDIVIDUAL RESIDENTIAL FLAT NO: B1 IN 1st FLOOR (UNDER REGULARISATION SCHEME - 1999) AT DOOR OLD NO:5, NEW NO:4, PLOT NO:75, DECCAN DREAM, 5th STREET, NANDANAM EXTENSION, CHENNAI-600035, IN S.NO:3884/1(pt), BLOCK NO:77 OF MYLAPORE VILLAGE, GREATER CHENNAI CORPORATION. ZONE NO: 09, DIVISION NO:171.

SCHEDULE OF JOINERY			
D	DOOR	3'-0" x 7'-0"	(0.91x2.13)
D1	DOOR	2'-6" x 7'-0"	(0.76x2.13)
W	WINDOW	6'-0" x 4'-6"	(1.82x1.37)
W1	WINDOW	5'-0" x 4'-6"	(1.52x1.37)
V	VENTILATOR	2'-0" x 3'-0"	(0.61x0.91)

AREA STATEMENT:		
DESCRIPTION	Sq.Ft.	Sq.M
PLOT AREA	5504	511.33
FLAT NO :-B1 (First floor)	1482	137.69

COLOUR INDEX	
	Proposed
	Road
	Boundary

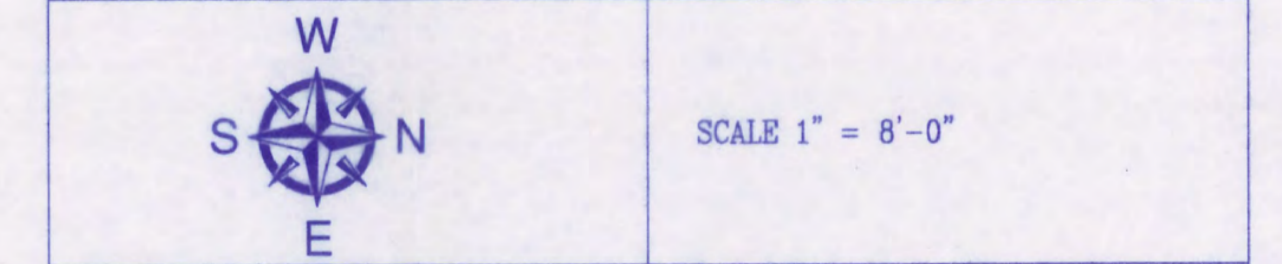

SCALE 1" = 8'-0"

OWNER

LICENSE SURVEYOR

*K. Anitha*  
**K. ANITHA, B.Arch.**  
 Reg. No. CA/2011/53769  
 TNCDPR Reg. No. RA/GR/1/19/02/003  
 No.1, Soodammapet Street, Saidapet,  
 Chennai - 600 015. Ph: 99410 85299  
 E-Mail ID : anitha9489@yahoo.co.in