

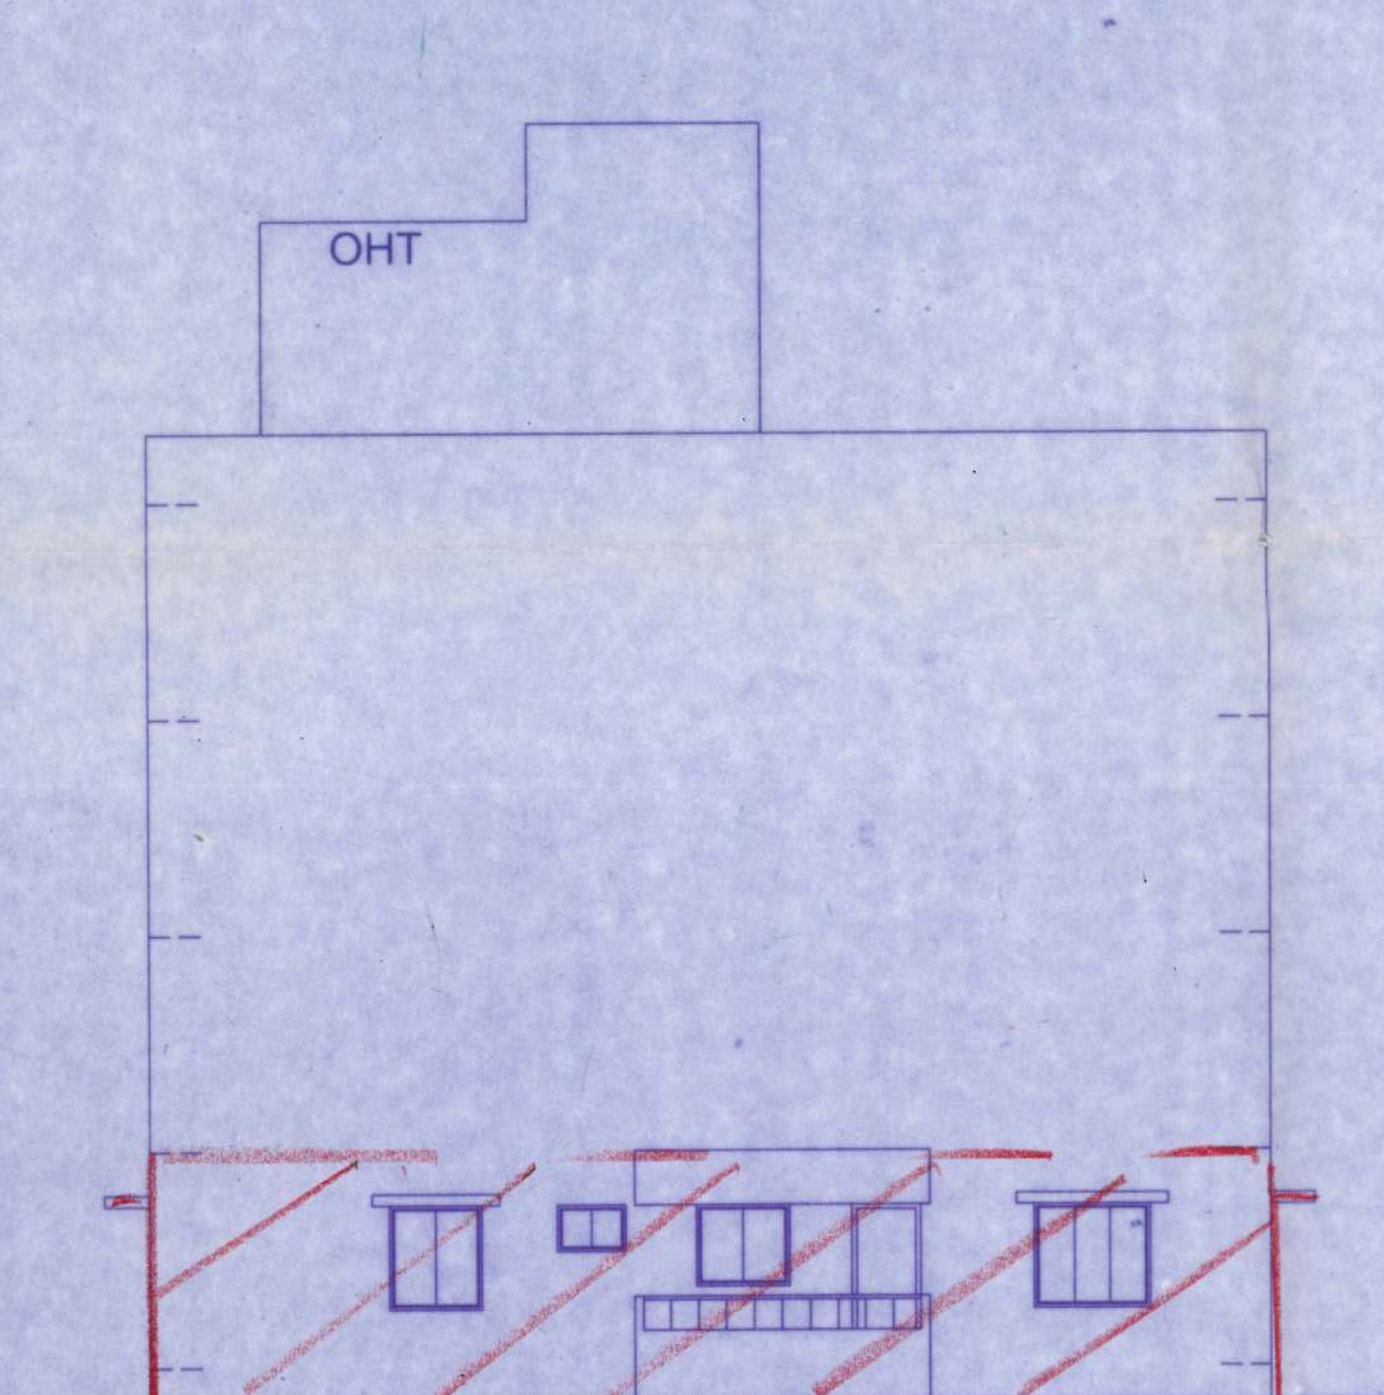
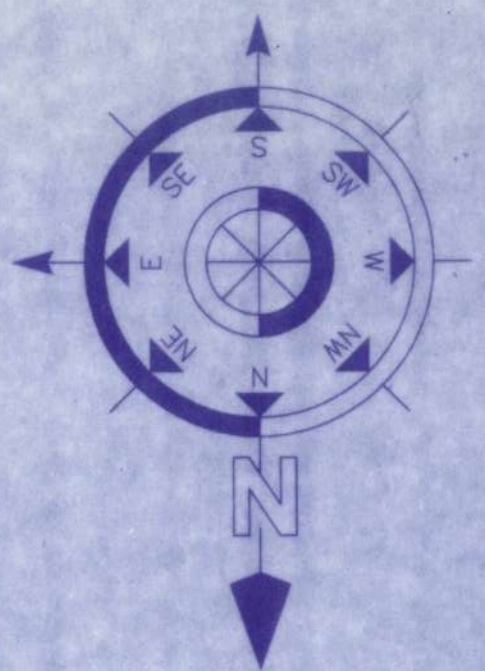


30' WIDE ROAD

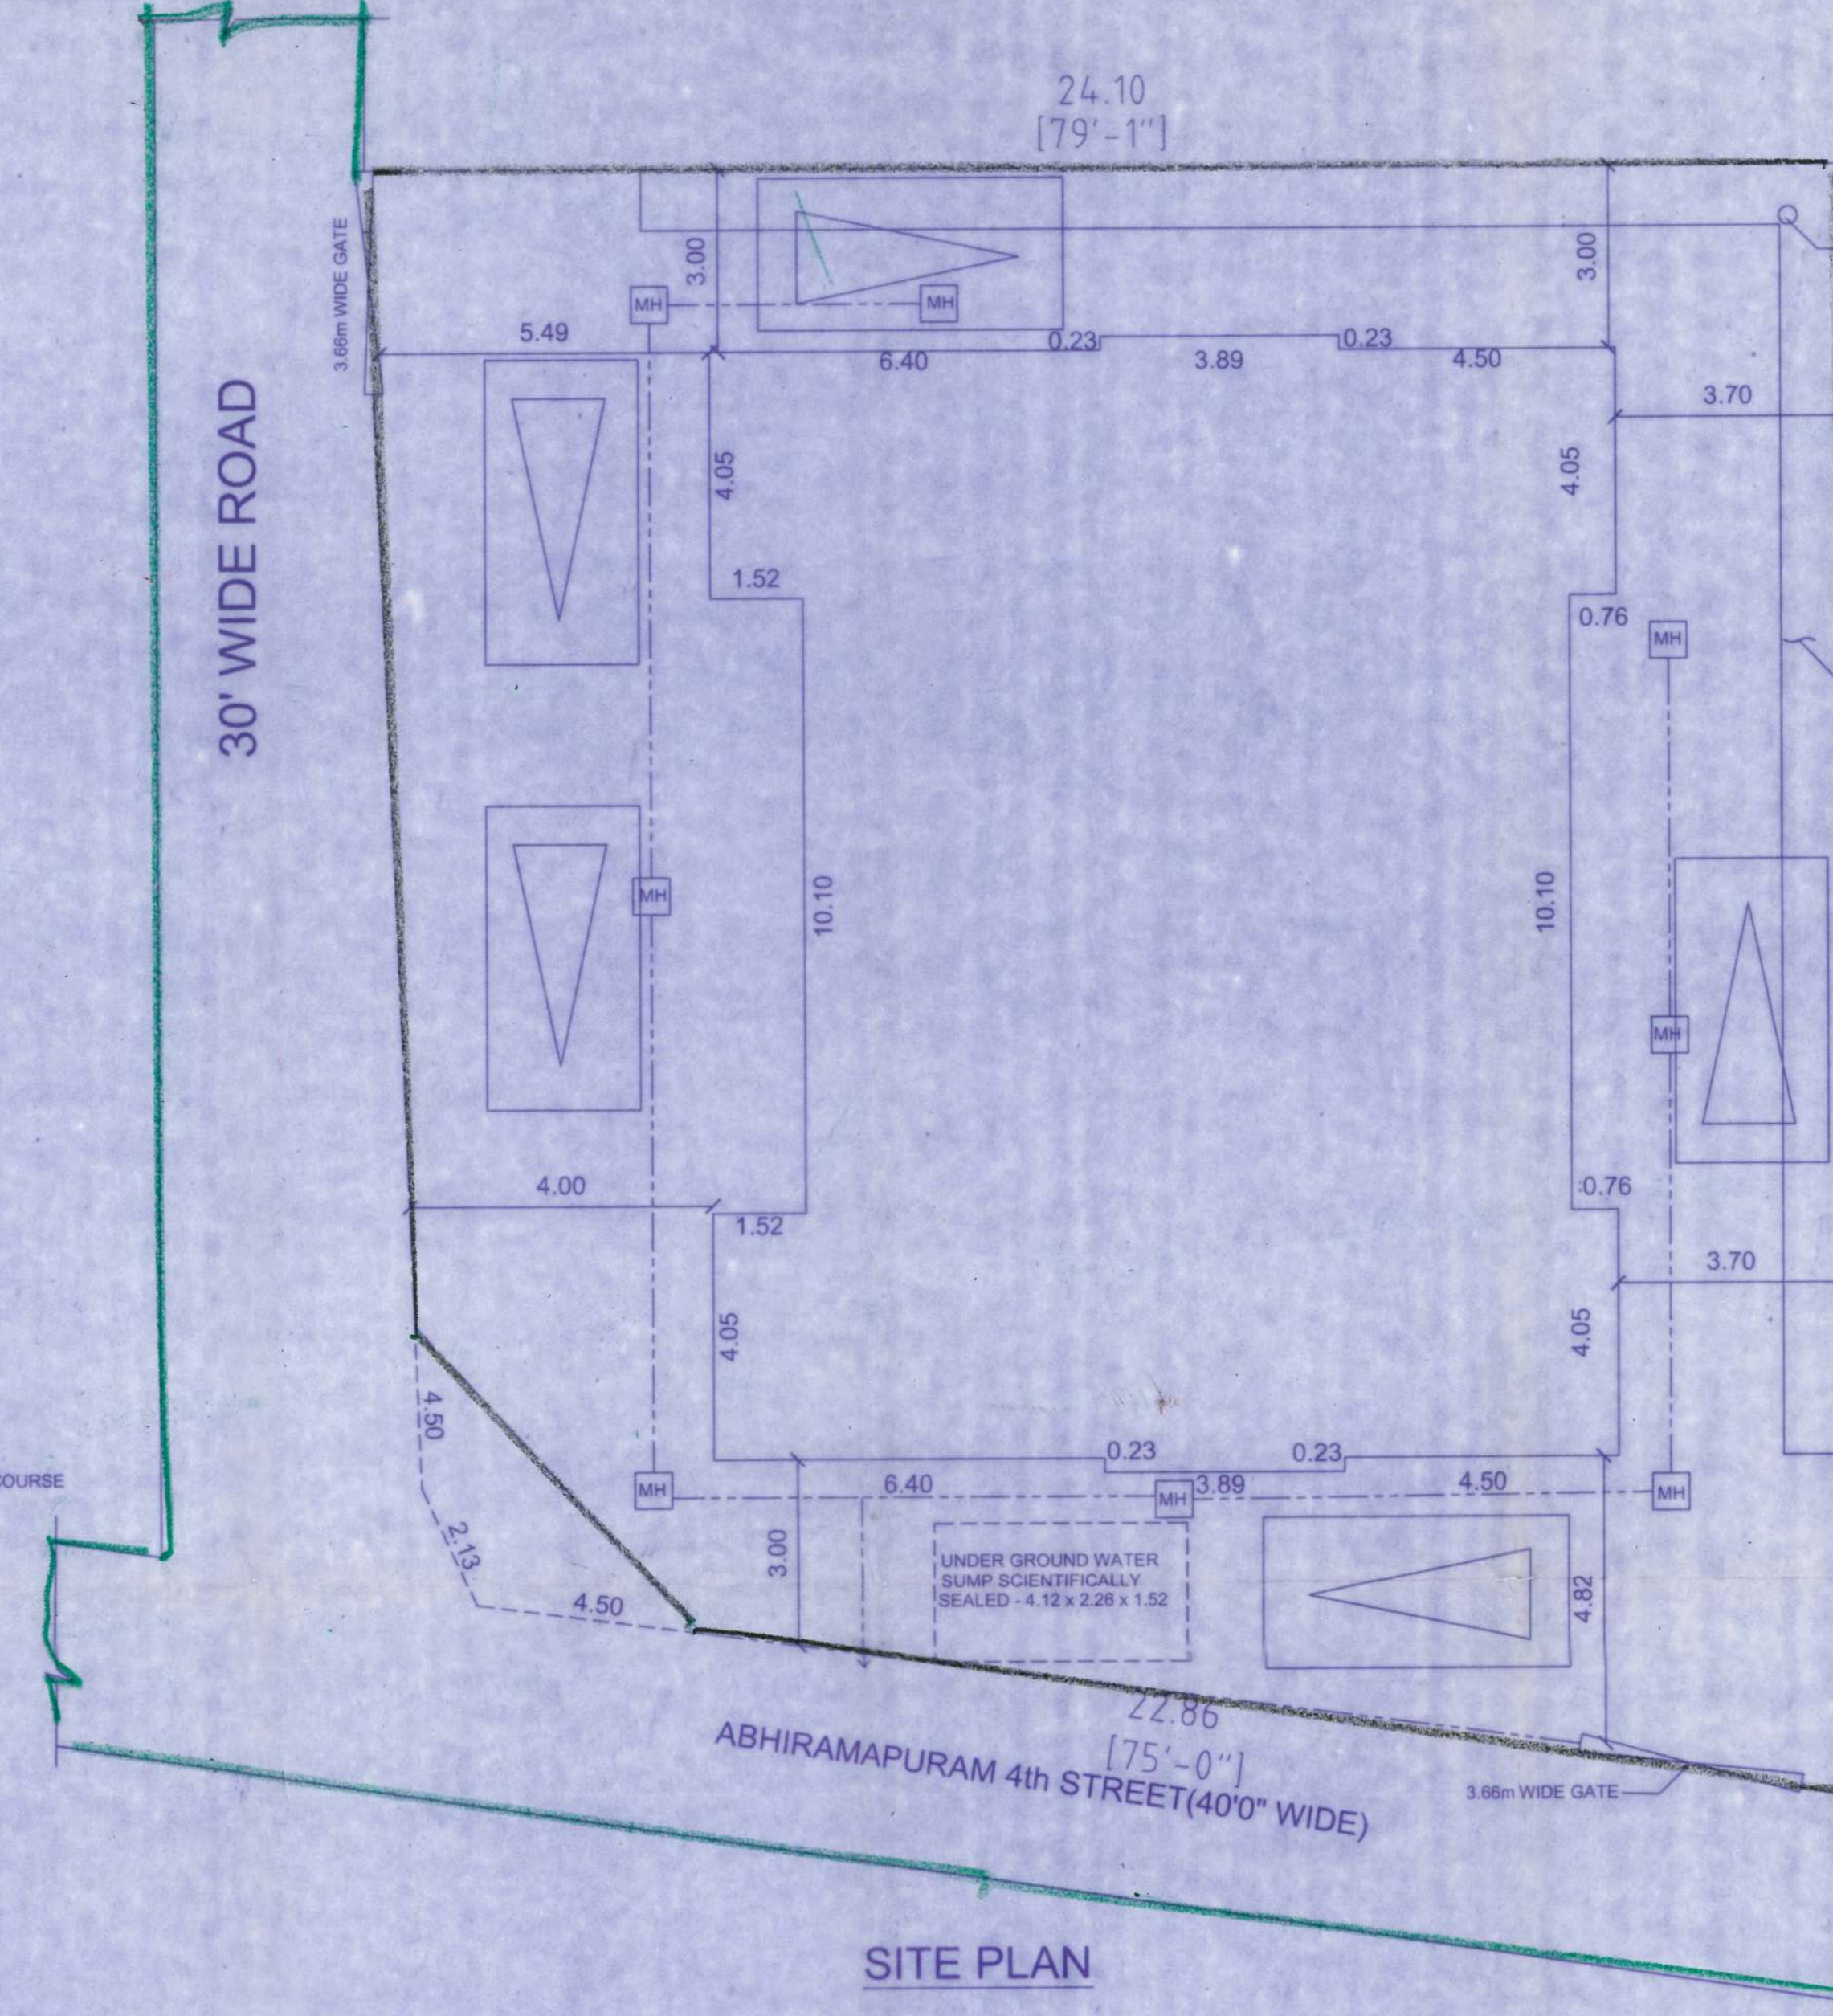

NORTH SIDE ELEVATION

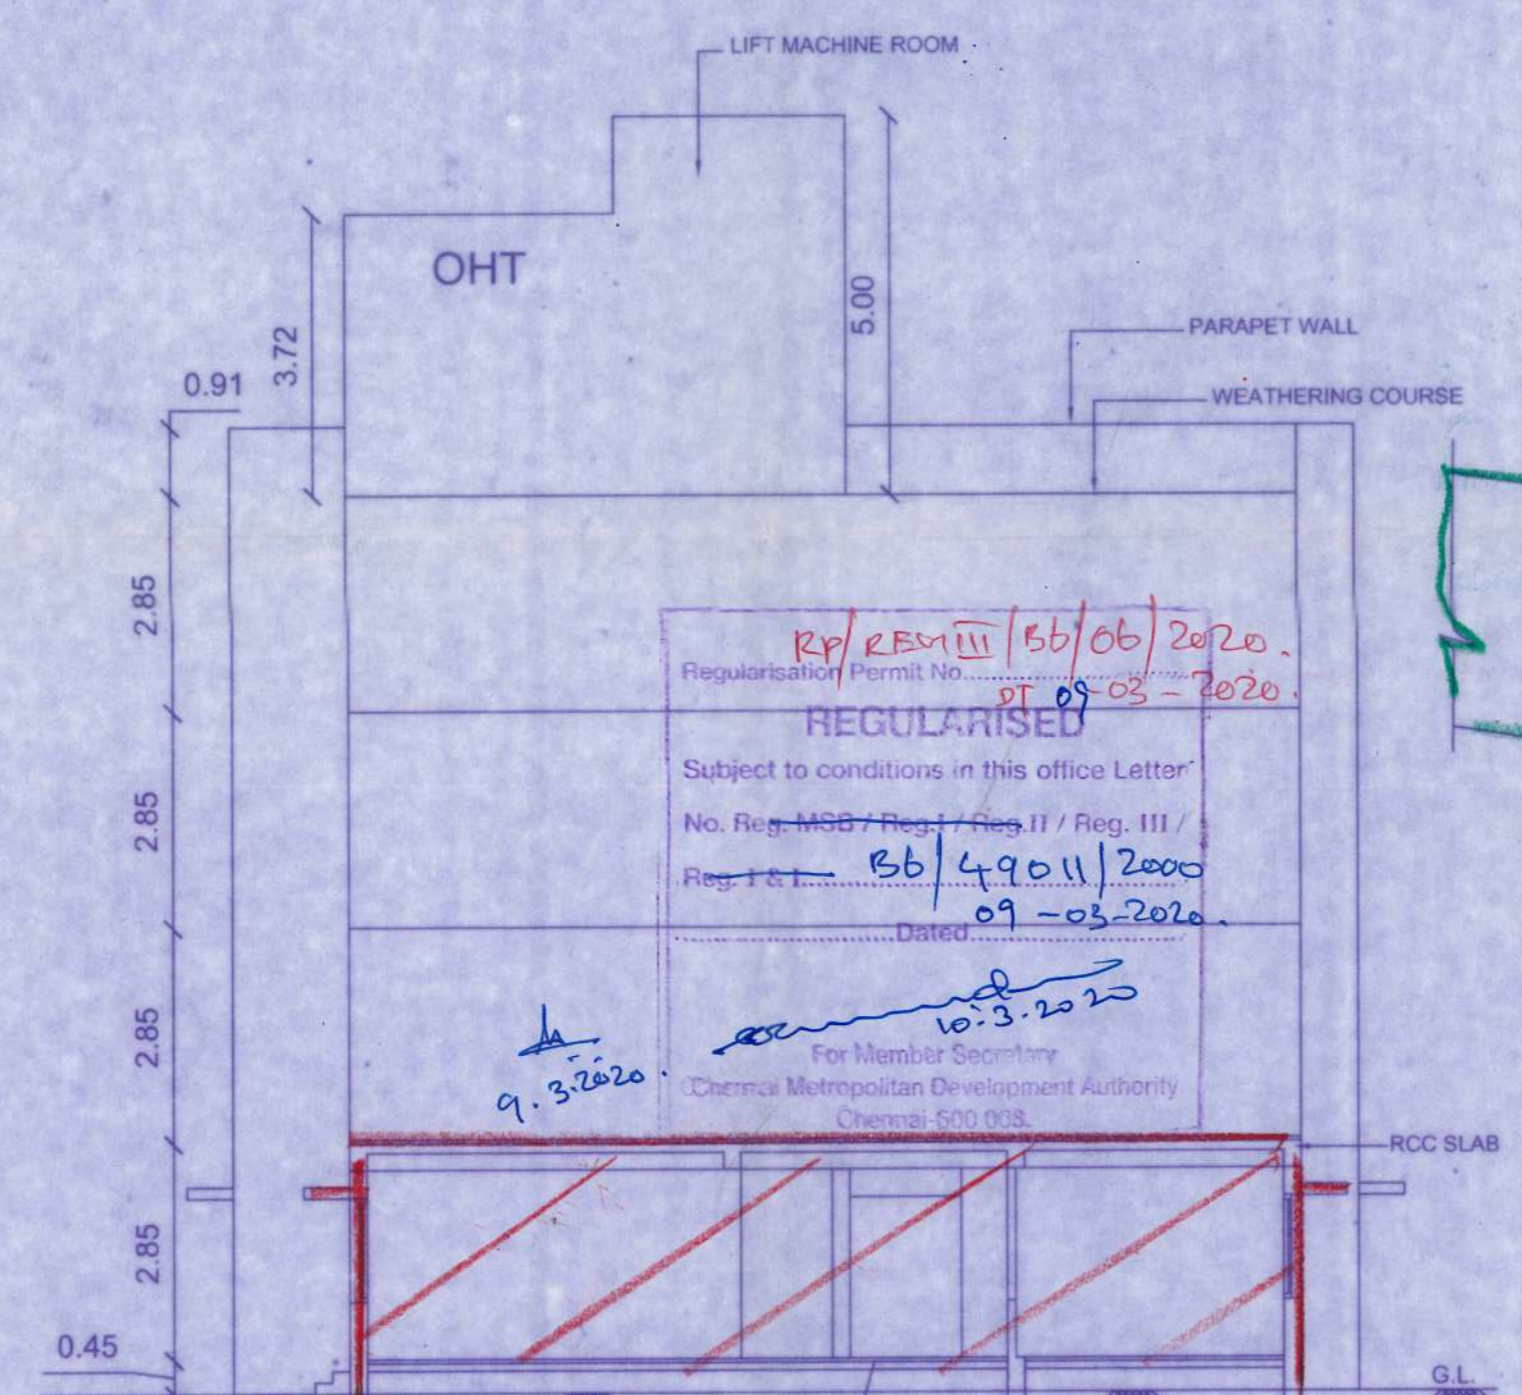

SECTION AA

ABHIRAMAPURAM 4th STREET (40'0" WIDE)

SITE PLAN

PLAN SHOWING THE REGULARIZATION OF INDIVIDUAL RESIDENTIAL FLAT IN GROUND FLOOR FLAT No.G1 AND G2 UNDER REGULARIZATION SCHEME 1999 AT DOOR No.22 & 23, ABHIRAMAPURAM 4th STREET, ABHIRAMAPURAM, CHENNAI - 600 018  
R.S.No.3658/11 & 3658/22, MYLAPORE VILLAGE.  
GREATER CHENNAI CORPORATION  
BLOCK No.72, ZONE - 9, DIVISION-123.

AREA STATEMENT  
PLOT AREA - 604.41 Sq.m.  
INDIVIDUAL RESIDENTIAL FLAT IN GROUND FLOOR - G1 & G2 - 256.58 Sq.m.

- SPECIFICATION
1. THE BUILDING CONSTRUCTED OF RCC FRAMED STRUCTURE USING M20 GRADE OF CONCRETE.
  2. SAND FILLING OF 200mm THK. BELOW FOUNDATION.
  3. BASEMENT AND SUPER STRUCTURE IN BRICK WORK C.M. 1:6.
  4. FLOOR FINISH OF VITRIFIED TILE FLOORING WITH 20MM THK. BED MORTAR.
  5. INTERNAL PLASTERING OF 12mm THK. C.M. 1:3 AND EXTERNAL PLASTERING OF 15mm THK. C.M. 1:6.
  6. RCC ROOF SLAB OF 1:2:4 WITH REQUIRED DEPTH.
  7. RCC LINTEL OF 1:2:4 WITH REQUIRED DEPTH.
  8. WEATHERING COURSE PROVIDED OVER ROOF SLAB IN 1 IN 120 SLOPE.
  9. 100mm DIA P.V.C. RAIN WATER DOWN TAKE PIPE.
  10. ALL WOOD WORK SHALL BE OF COUNTRY WOOD.

SCHEDULE OF JOINERY

No.	TYPE	NAME	WIDTH (in M)	HEIGHT (in M)
1	MAIN DOOR	MD	1.00	2.13
2	DOOR	D1	0.91	2.13
3	DOOR	D2	0.76	2.13
4	WINDOW	W	1.83	1.37
5	WINDOW	W1	1.52	1.37
6	WINDOW	W2	1.22	1.37
7	KITCHEN WINDOW	KW	1.22	1.07
8	VENTILATOR	VI	0.91	0.61


ALL DIMENSIONS ARE IN METER  
SCALE 1:100

COLOR INDEX  
1. REGULARISATION 2. ROADS 3. BOUNDARY


SIGNATURE OF OWNER  
*S. Kumar*

LICENSED SURVEYOR


*K. Krishnan*  
K. KRISHNAN, D.C.E.,  
REGISTERED ENGINEER GRADE III  
Reg. No. RE300720161 Greater Chennai Corporation  
No.7115, Jubilee Road, West Mambalam, Chennai-33.  
Mobile: +91 9841178443

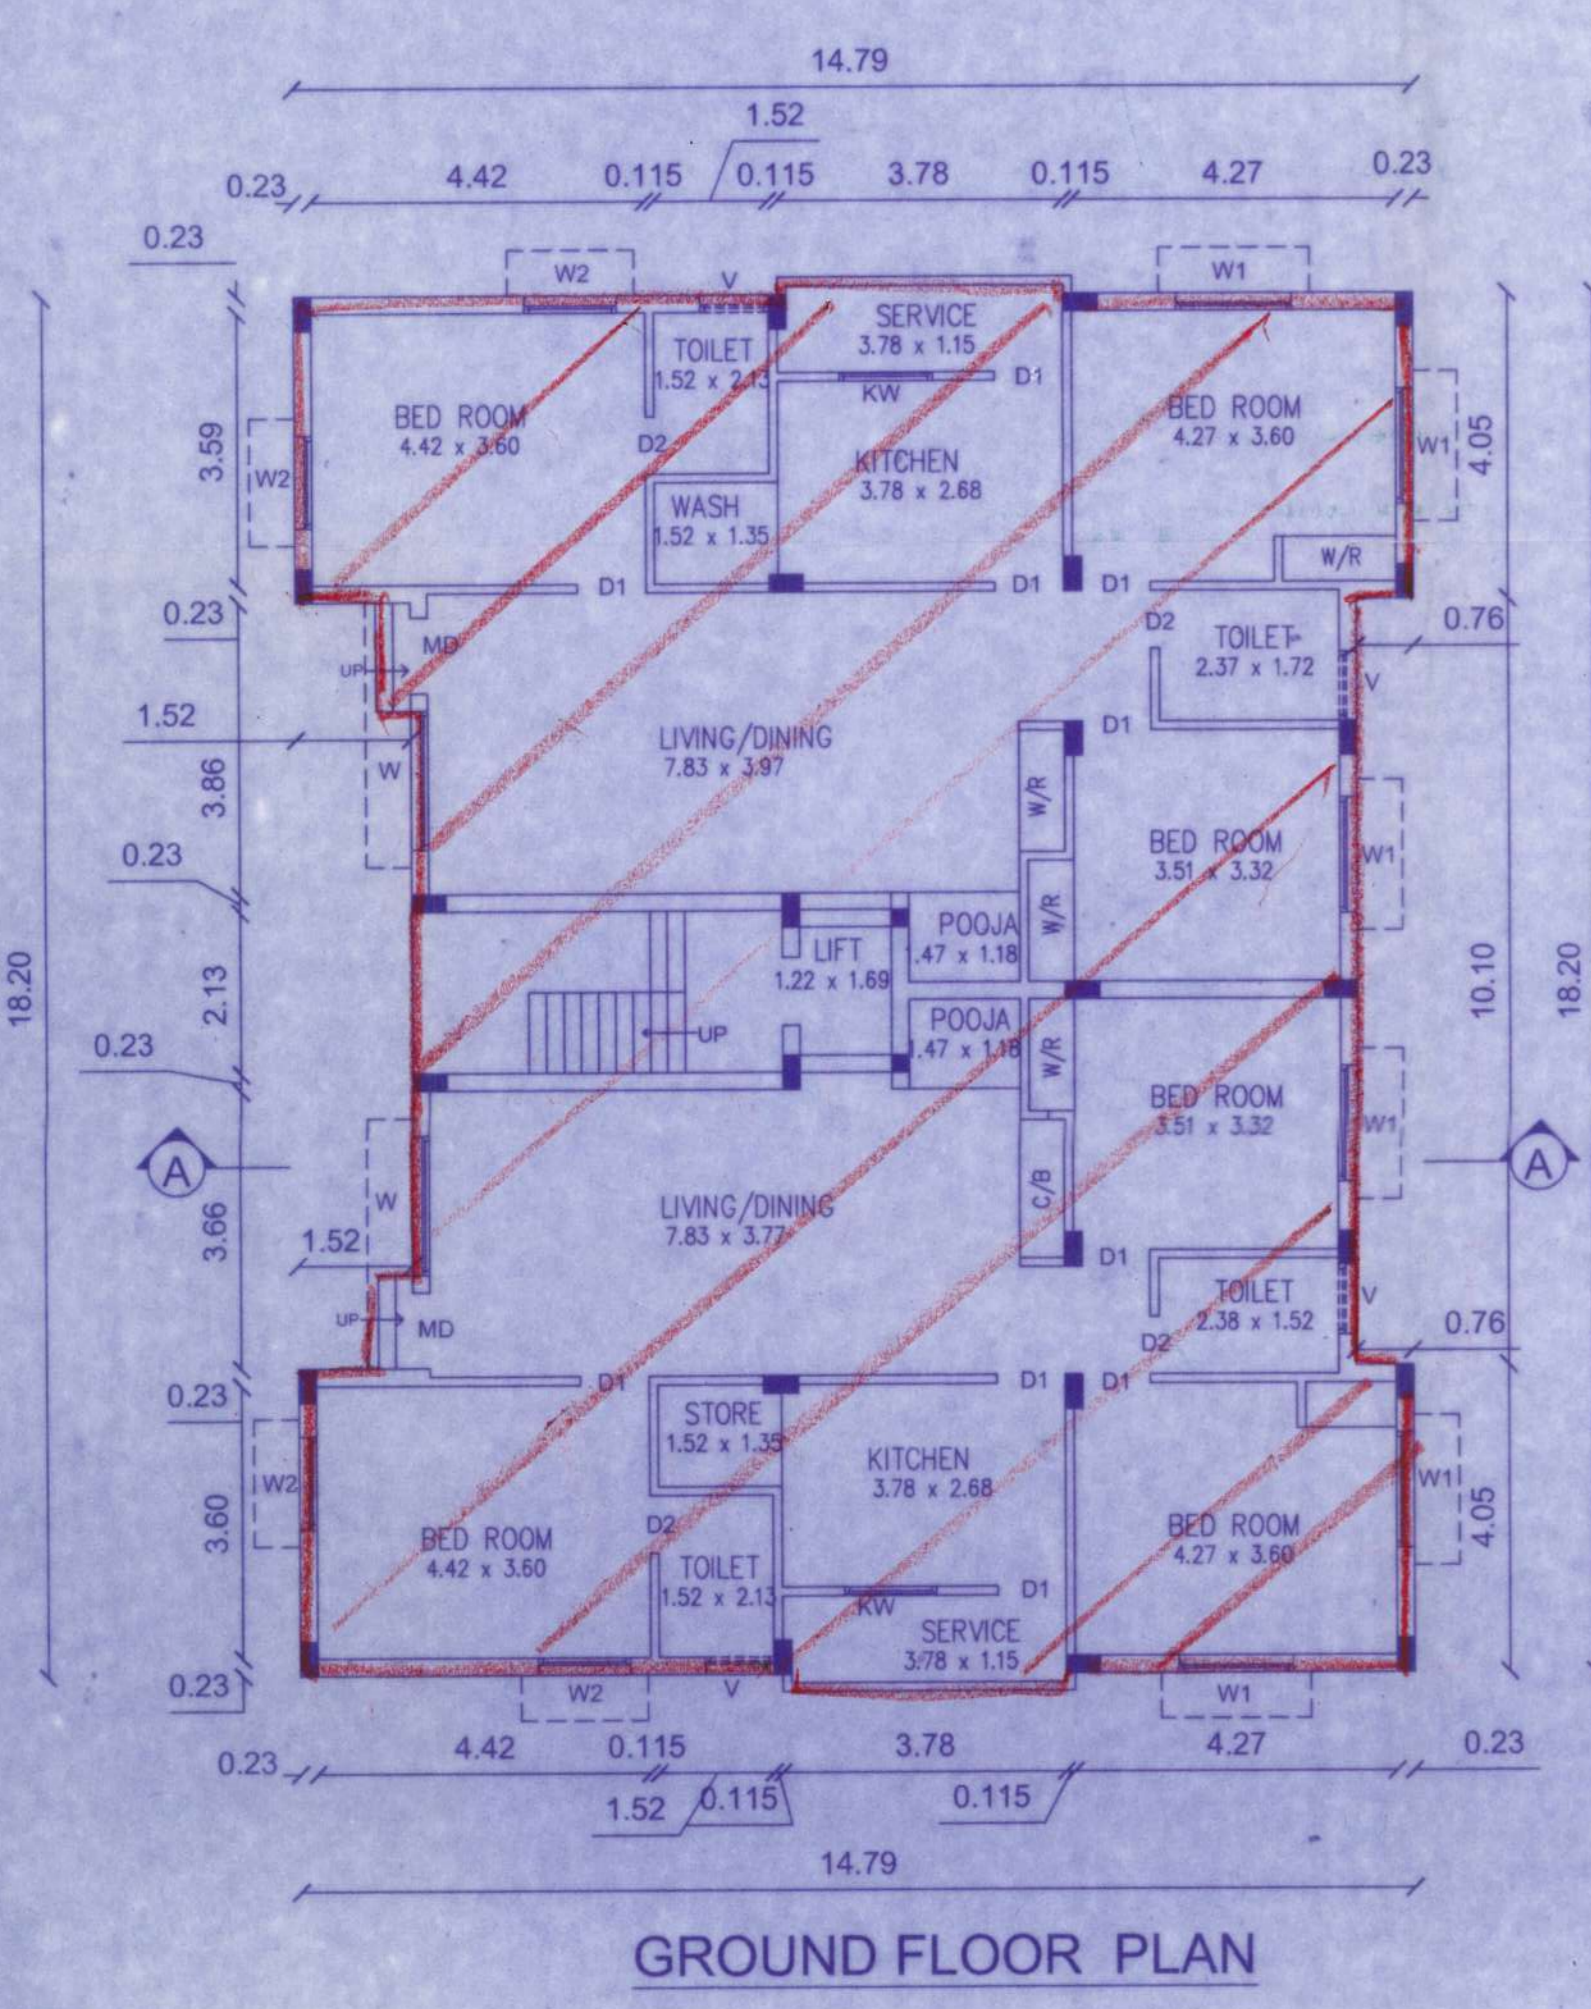

GROUND FLOOR PLAN

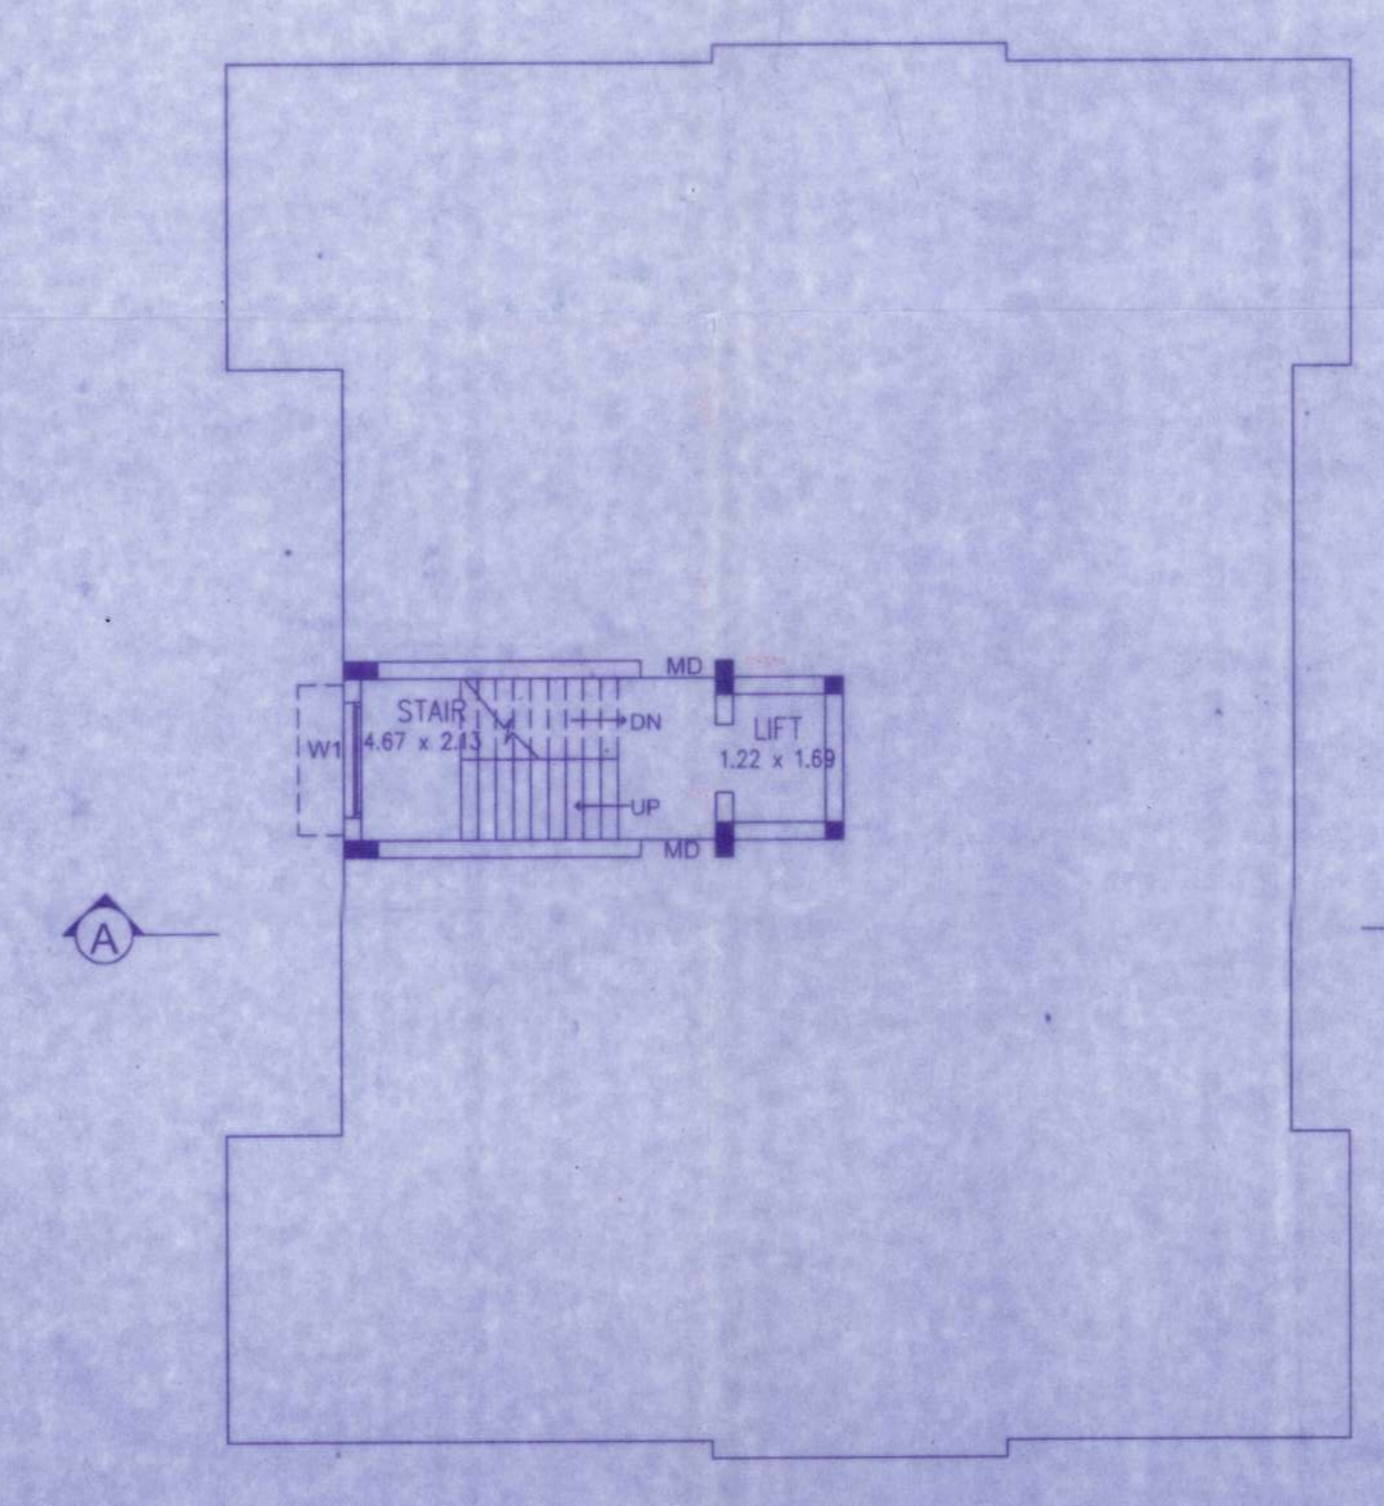

TYP. FLOOR PLAN  
(FIRST, SECOND & THIRD)

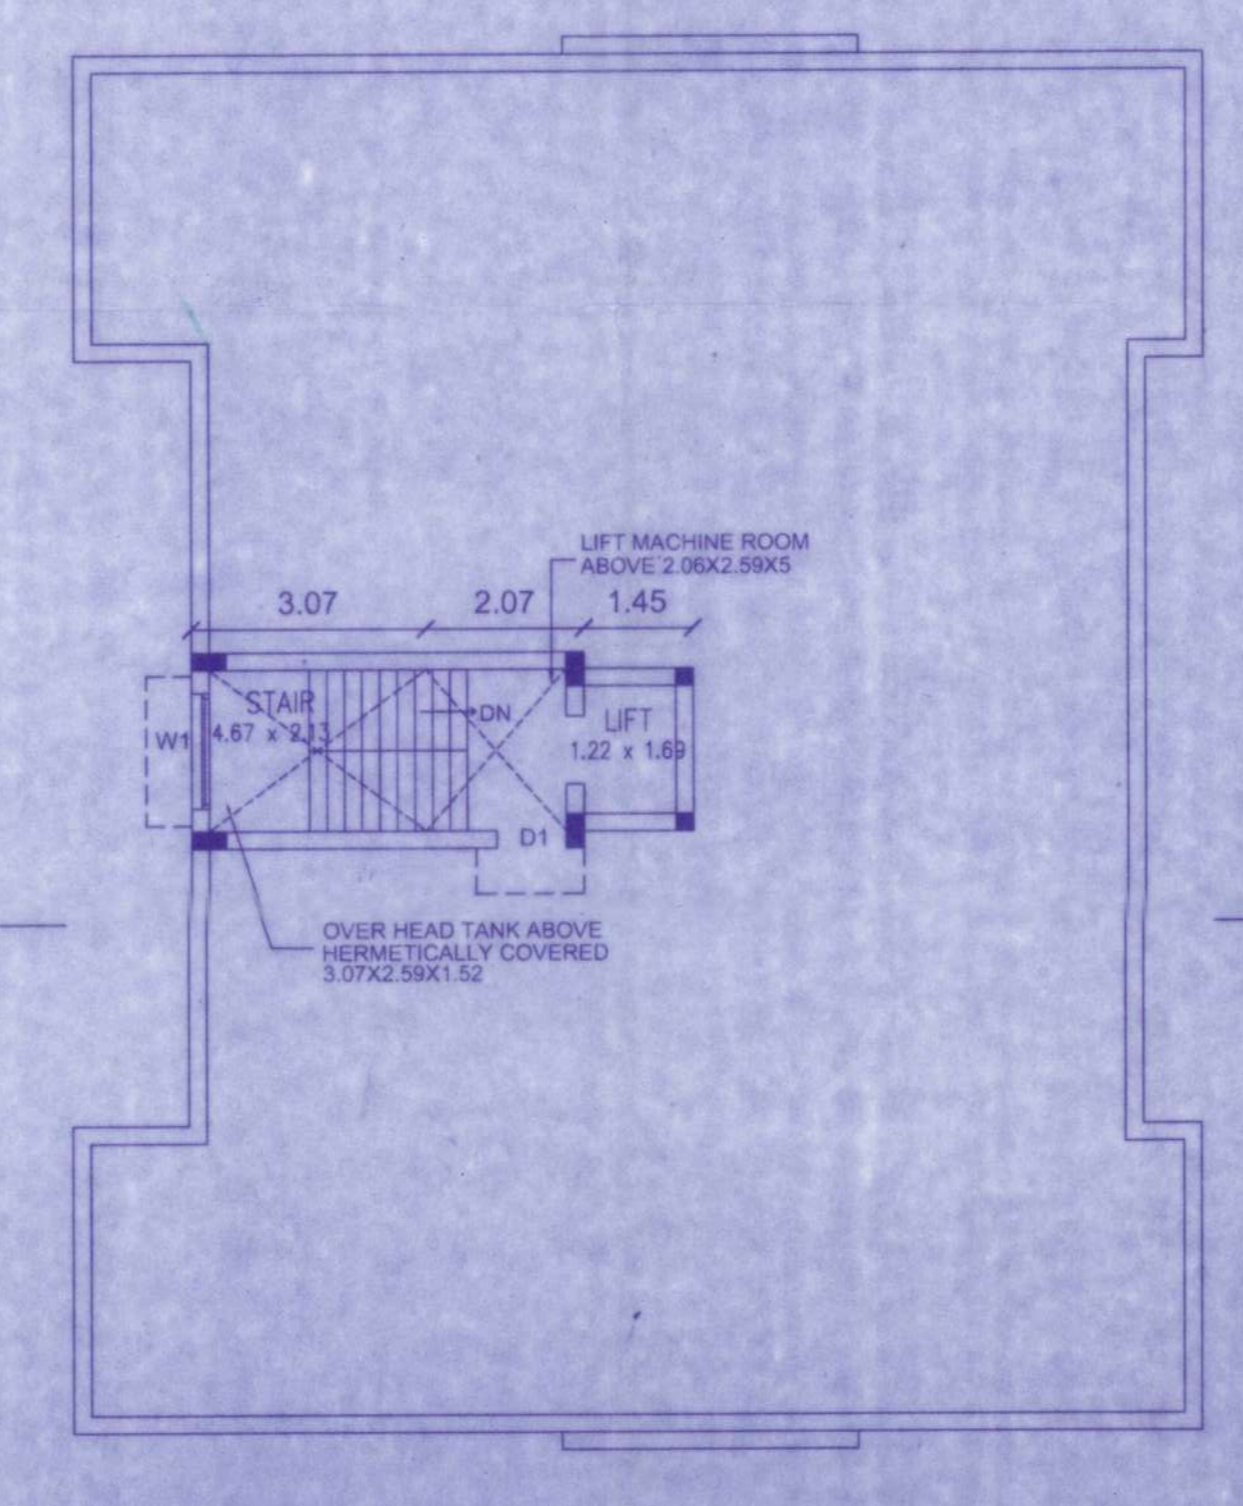

TERRACE FLOOR PLAN