



PLAN SHOWING THE REGULARISATION OF G F + 2 F + 3 FLOOR [PART] INDUSTRIAL BUILDING , (UNDER REGULARISATION SCHEME 1999) AT OLD NO :9/1A-3, NEW NO : 43/1A-3, Dr.RANGACHARI STREET , MYLAPORE VILLAGE, CHENNAI-600004 ,COMPRISED IN S NO : 3582/7 [PART ] [AS PER DOC], S.NO.3582/33 [AS PER PATTA] , BLOCK NO : 71 , GREATER CHENNAI CORPORATION, DIVISION NO : 123 ZONE NO: 9

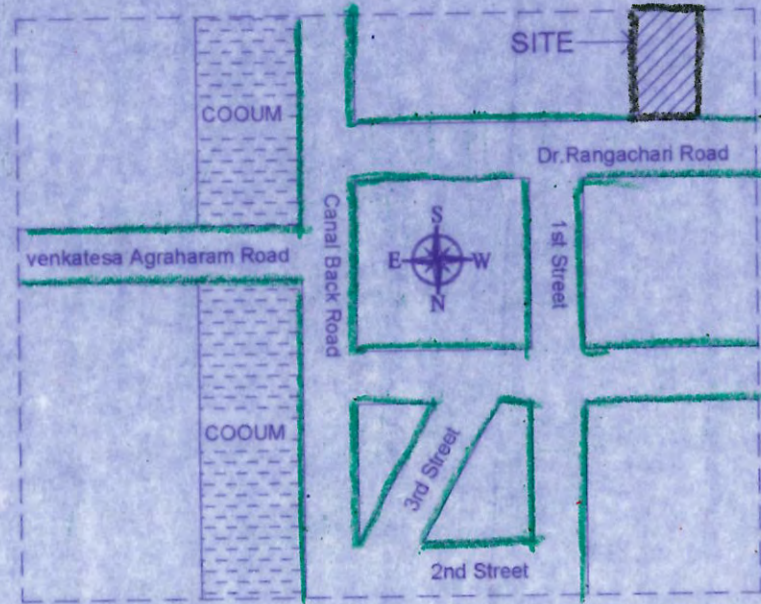


KEY PLAN  
(NOT TO SCALE)

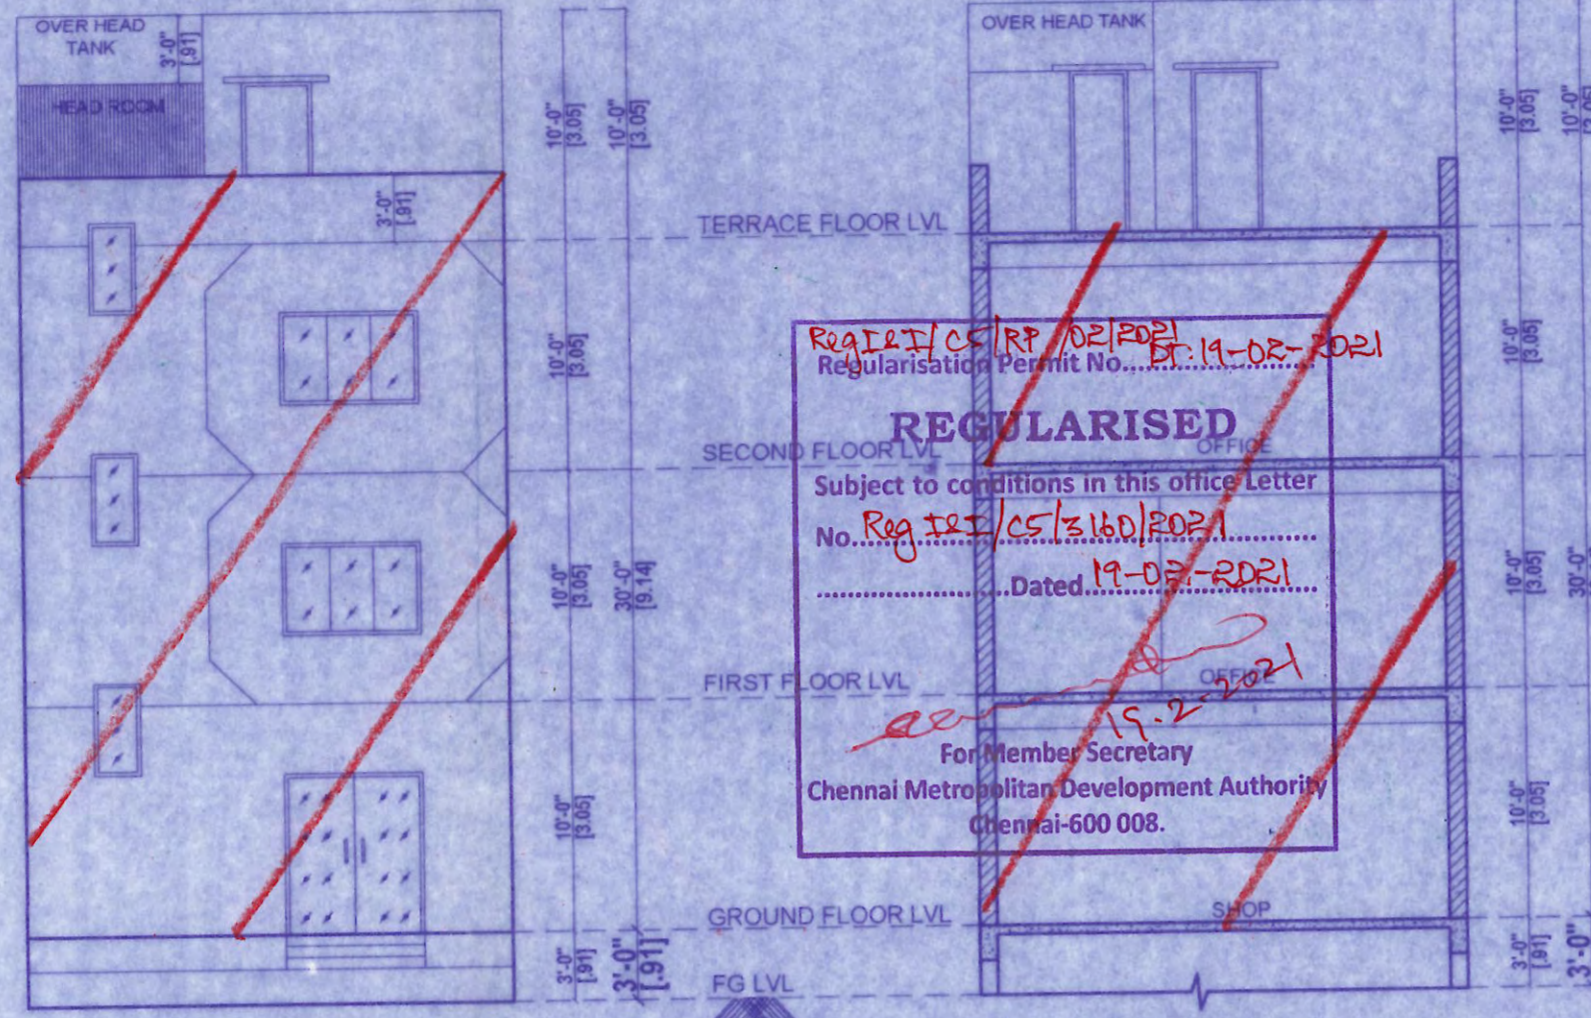


FRONT ELEVATION


SECTION-AA

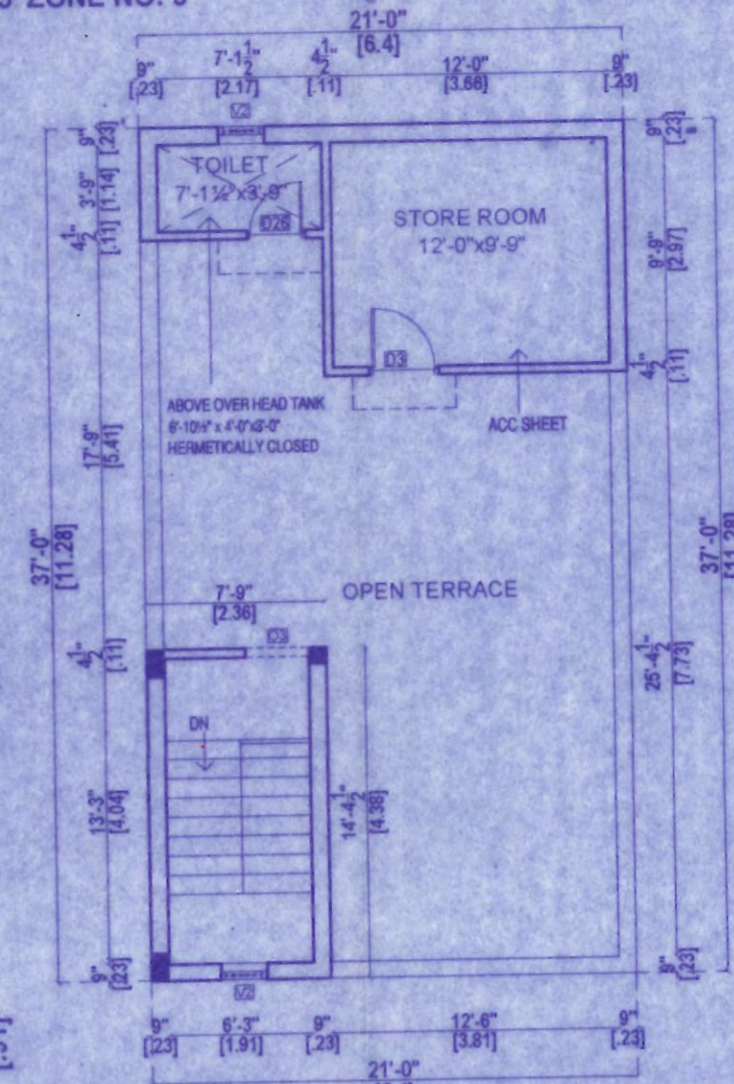


THIRD FLOOR [PART] & TERRACE FLOOR PLAN

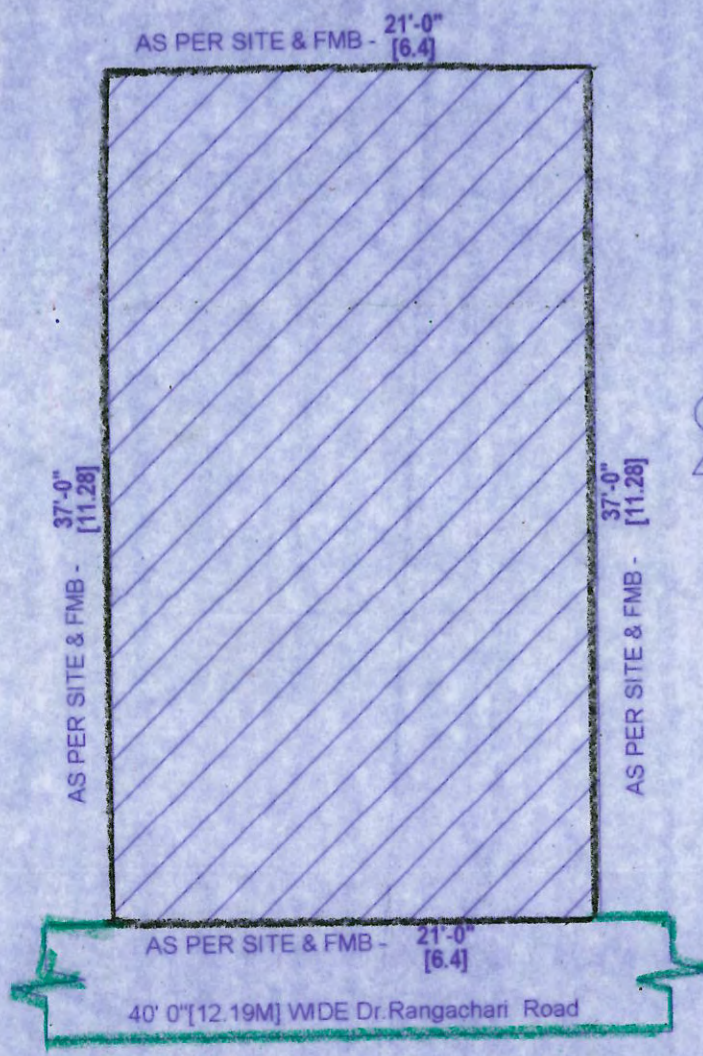


SITE PLAN

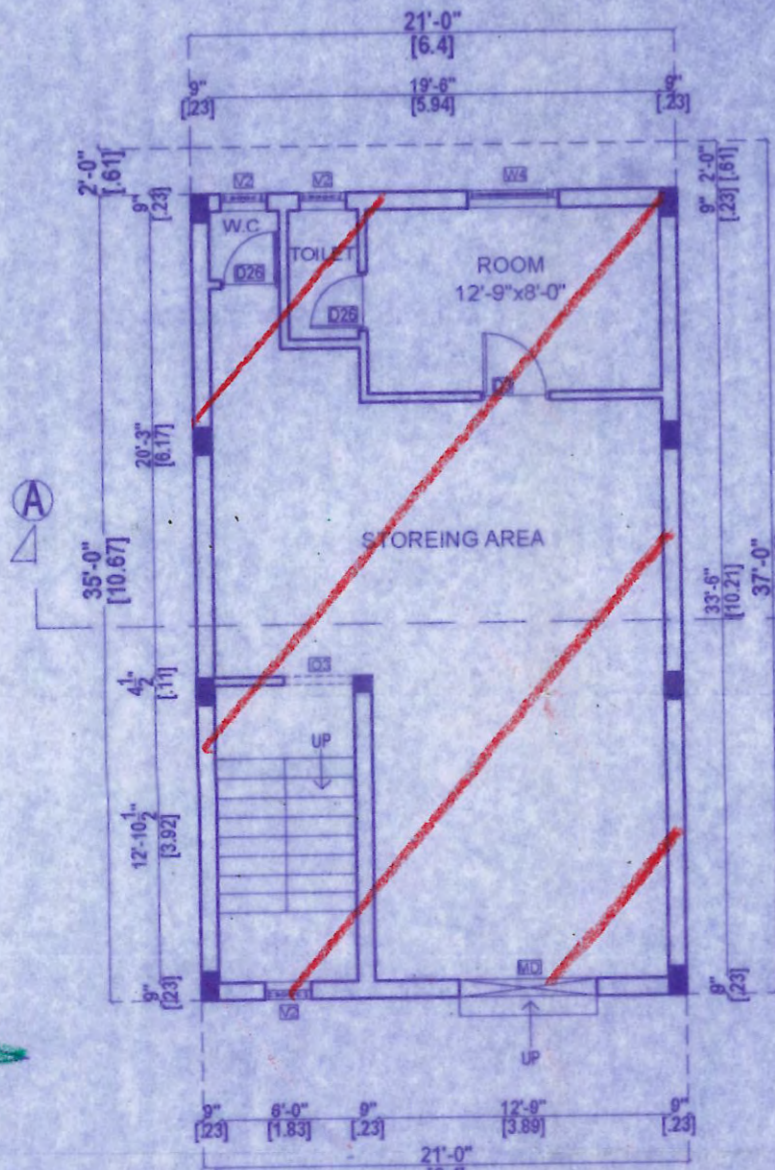

GROUND FLOOR PLAN

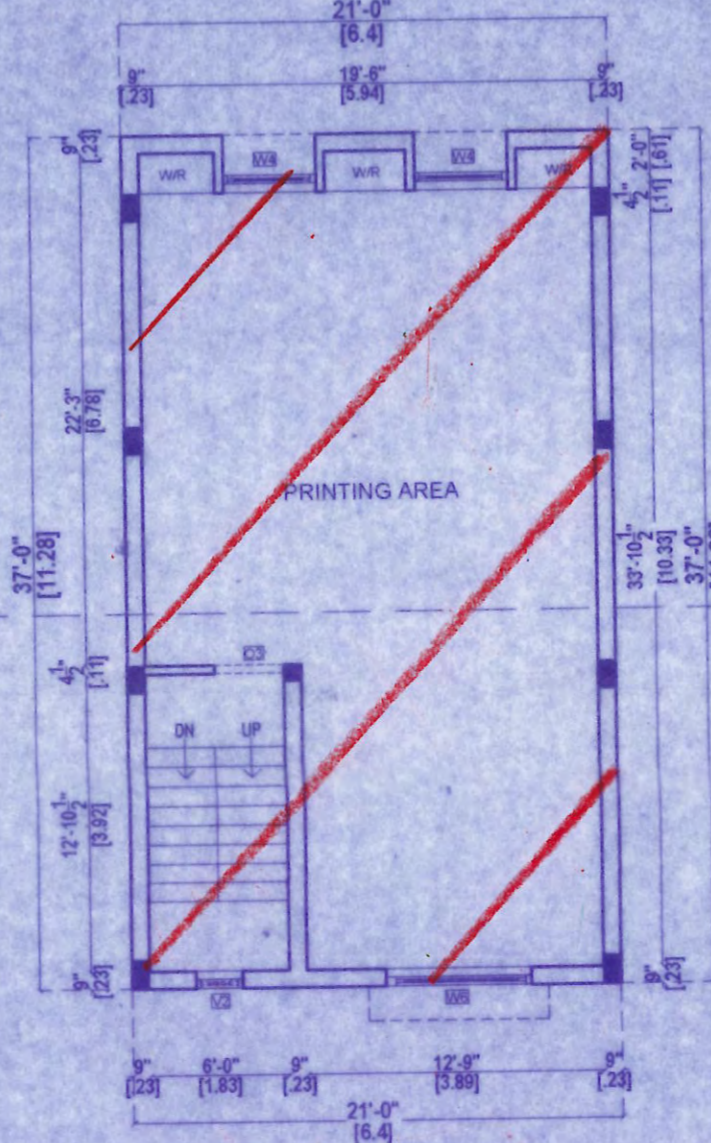

FIRST FLOOR PLAN

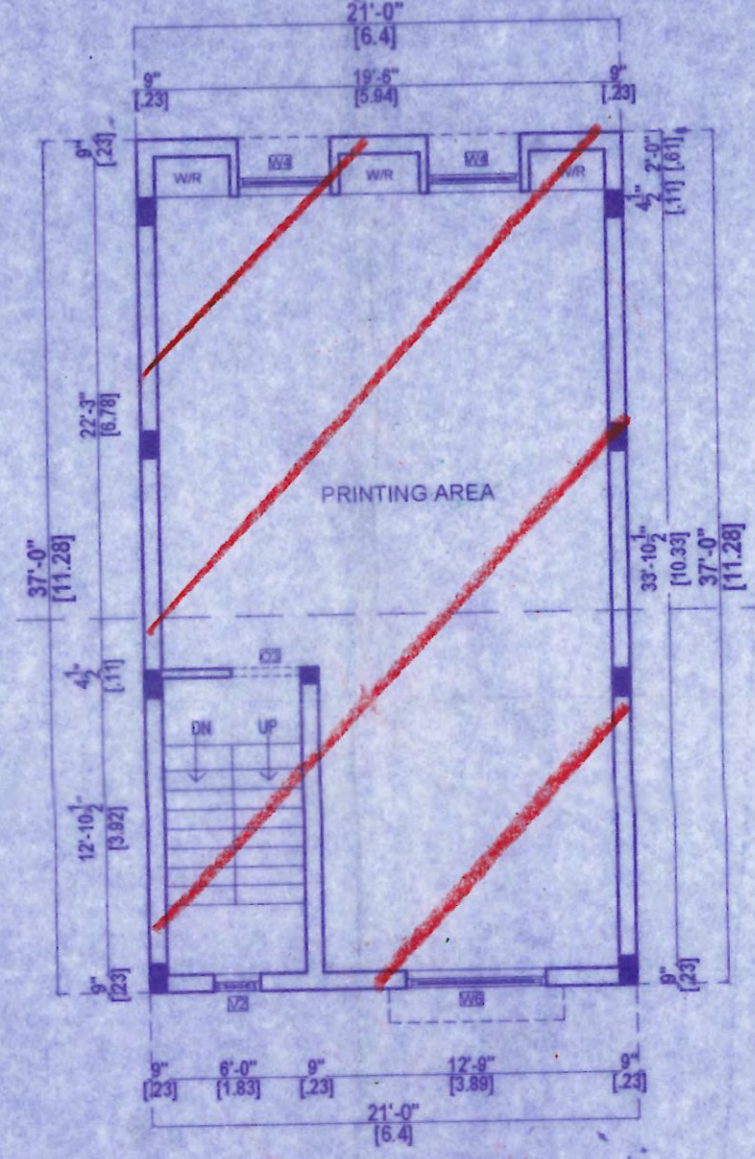

SECOND FLOOR PLAN

KEY PLAN		SHEET NO- 1 / 1	
SITE PLAN, FLOOR PLANS, ELEVATION SECTION, TERRACE FLOOR PLAN			
SCHEDULE OF JOINERY			
MD	MAIN DOOR	6'0"x7'0"	1.82x2.13
D3	DOOR	3'0"x7'0"	0.91x2.13
D26	DOOR	2'6"x7'0"	0.76x2.13
W4	WINDOW	4'0"x4'0"	1.22x1.22
W6	WINDOW	6'0"x4'0"	1.82x1.22
V2	VENTILATOR	2'0"x2'0"	0.60x0.60
AREA STATEMENT		SQF	SQM
PLOT EXTENT[as per doc]		777.05	72.19
GROUND FLOOR		734.96	68.28
FIRST FLOOR		777.05	72.19
SECOND FLOOR		777.05	72.19
THIRD FLOOR [ PART ]		245.63	22.82
TOTAL		2534.69	235.48

FSI = 3.26  
PLOT COVERAGE = 100%

COLOUR INDEX	
REGULARISATION	
ROAD	
PLOT BOUNDARY	

ALL DIMENSIONS ARE IN METRES & FEET  
SCALE -1:100

OWNER'S SIGNATURE  
*A. Suresh Kumar*  
A. SURESH KUMAR B.E., CIVL.,  
Registered Engineer Grade -I (RE)  
Regn. No: RE102662020  
COSMO CONSULTANTS & BUILDERS  
#300/1, Green Gardens, 26th Street,  
L-Block, Anna Nagar East,  
Chennai - 102. Cell: 9789810365

LICENSED SURVEYOR