



PLAN SHOWING THE REGULARISATION  
(UNDER REGULARISATION SCHEME 1999) OF  
THE INDIVIDUAL RESIDENTIAL FLAT NO : 22  
& 23 @ FOURTH FLOOR, INDRADEVI  
APARTMENTS AT DOOR NO: 18 (OLD D.NO :  
20A) GOPALAKRISHNA ROAD, T.NAGAR,  
CHENNAI-17, BLOCK NO: 116, T.S NO: 4973 OF  
THYAGARAYA NAGAR VILLAGE,  
WITHIN THE LIMITS OF GREATER CHENNAI  
CORPORATION, DIVISION NO: 136, ZONE : X

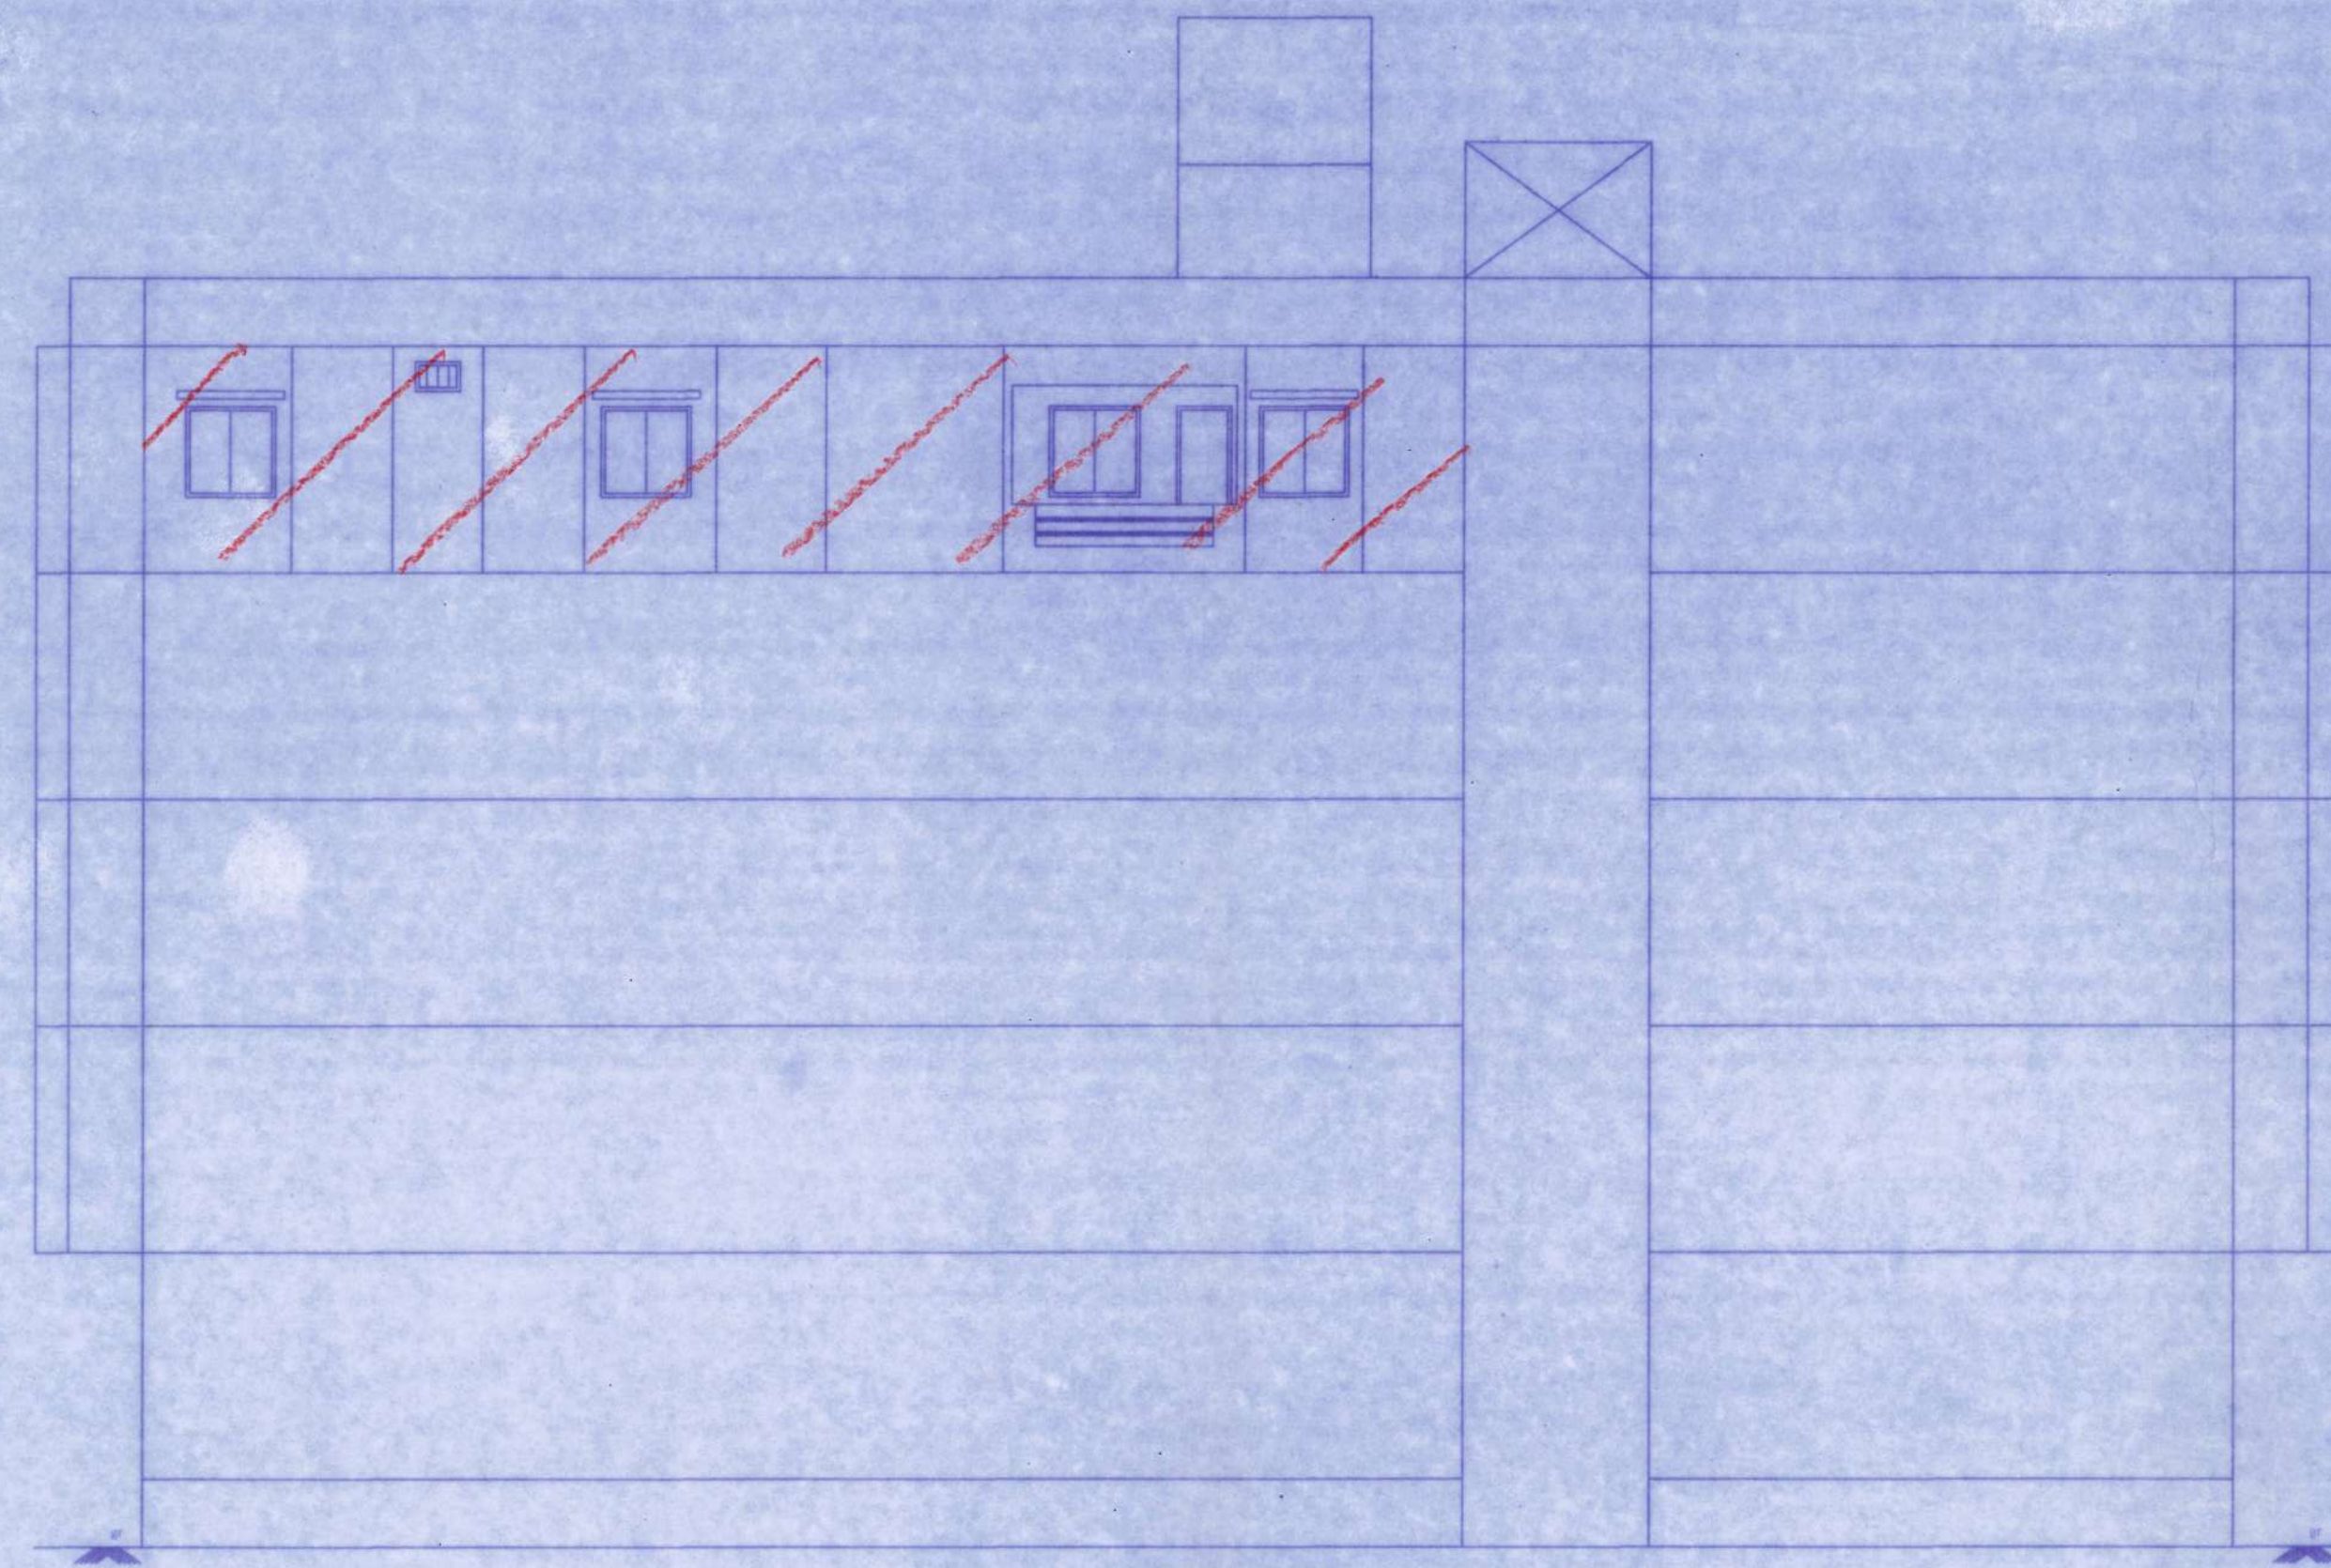

ELEVATION

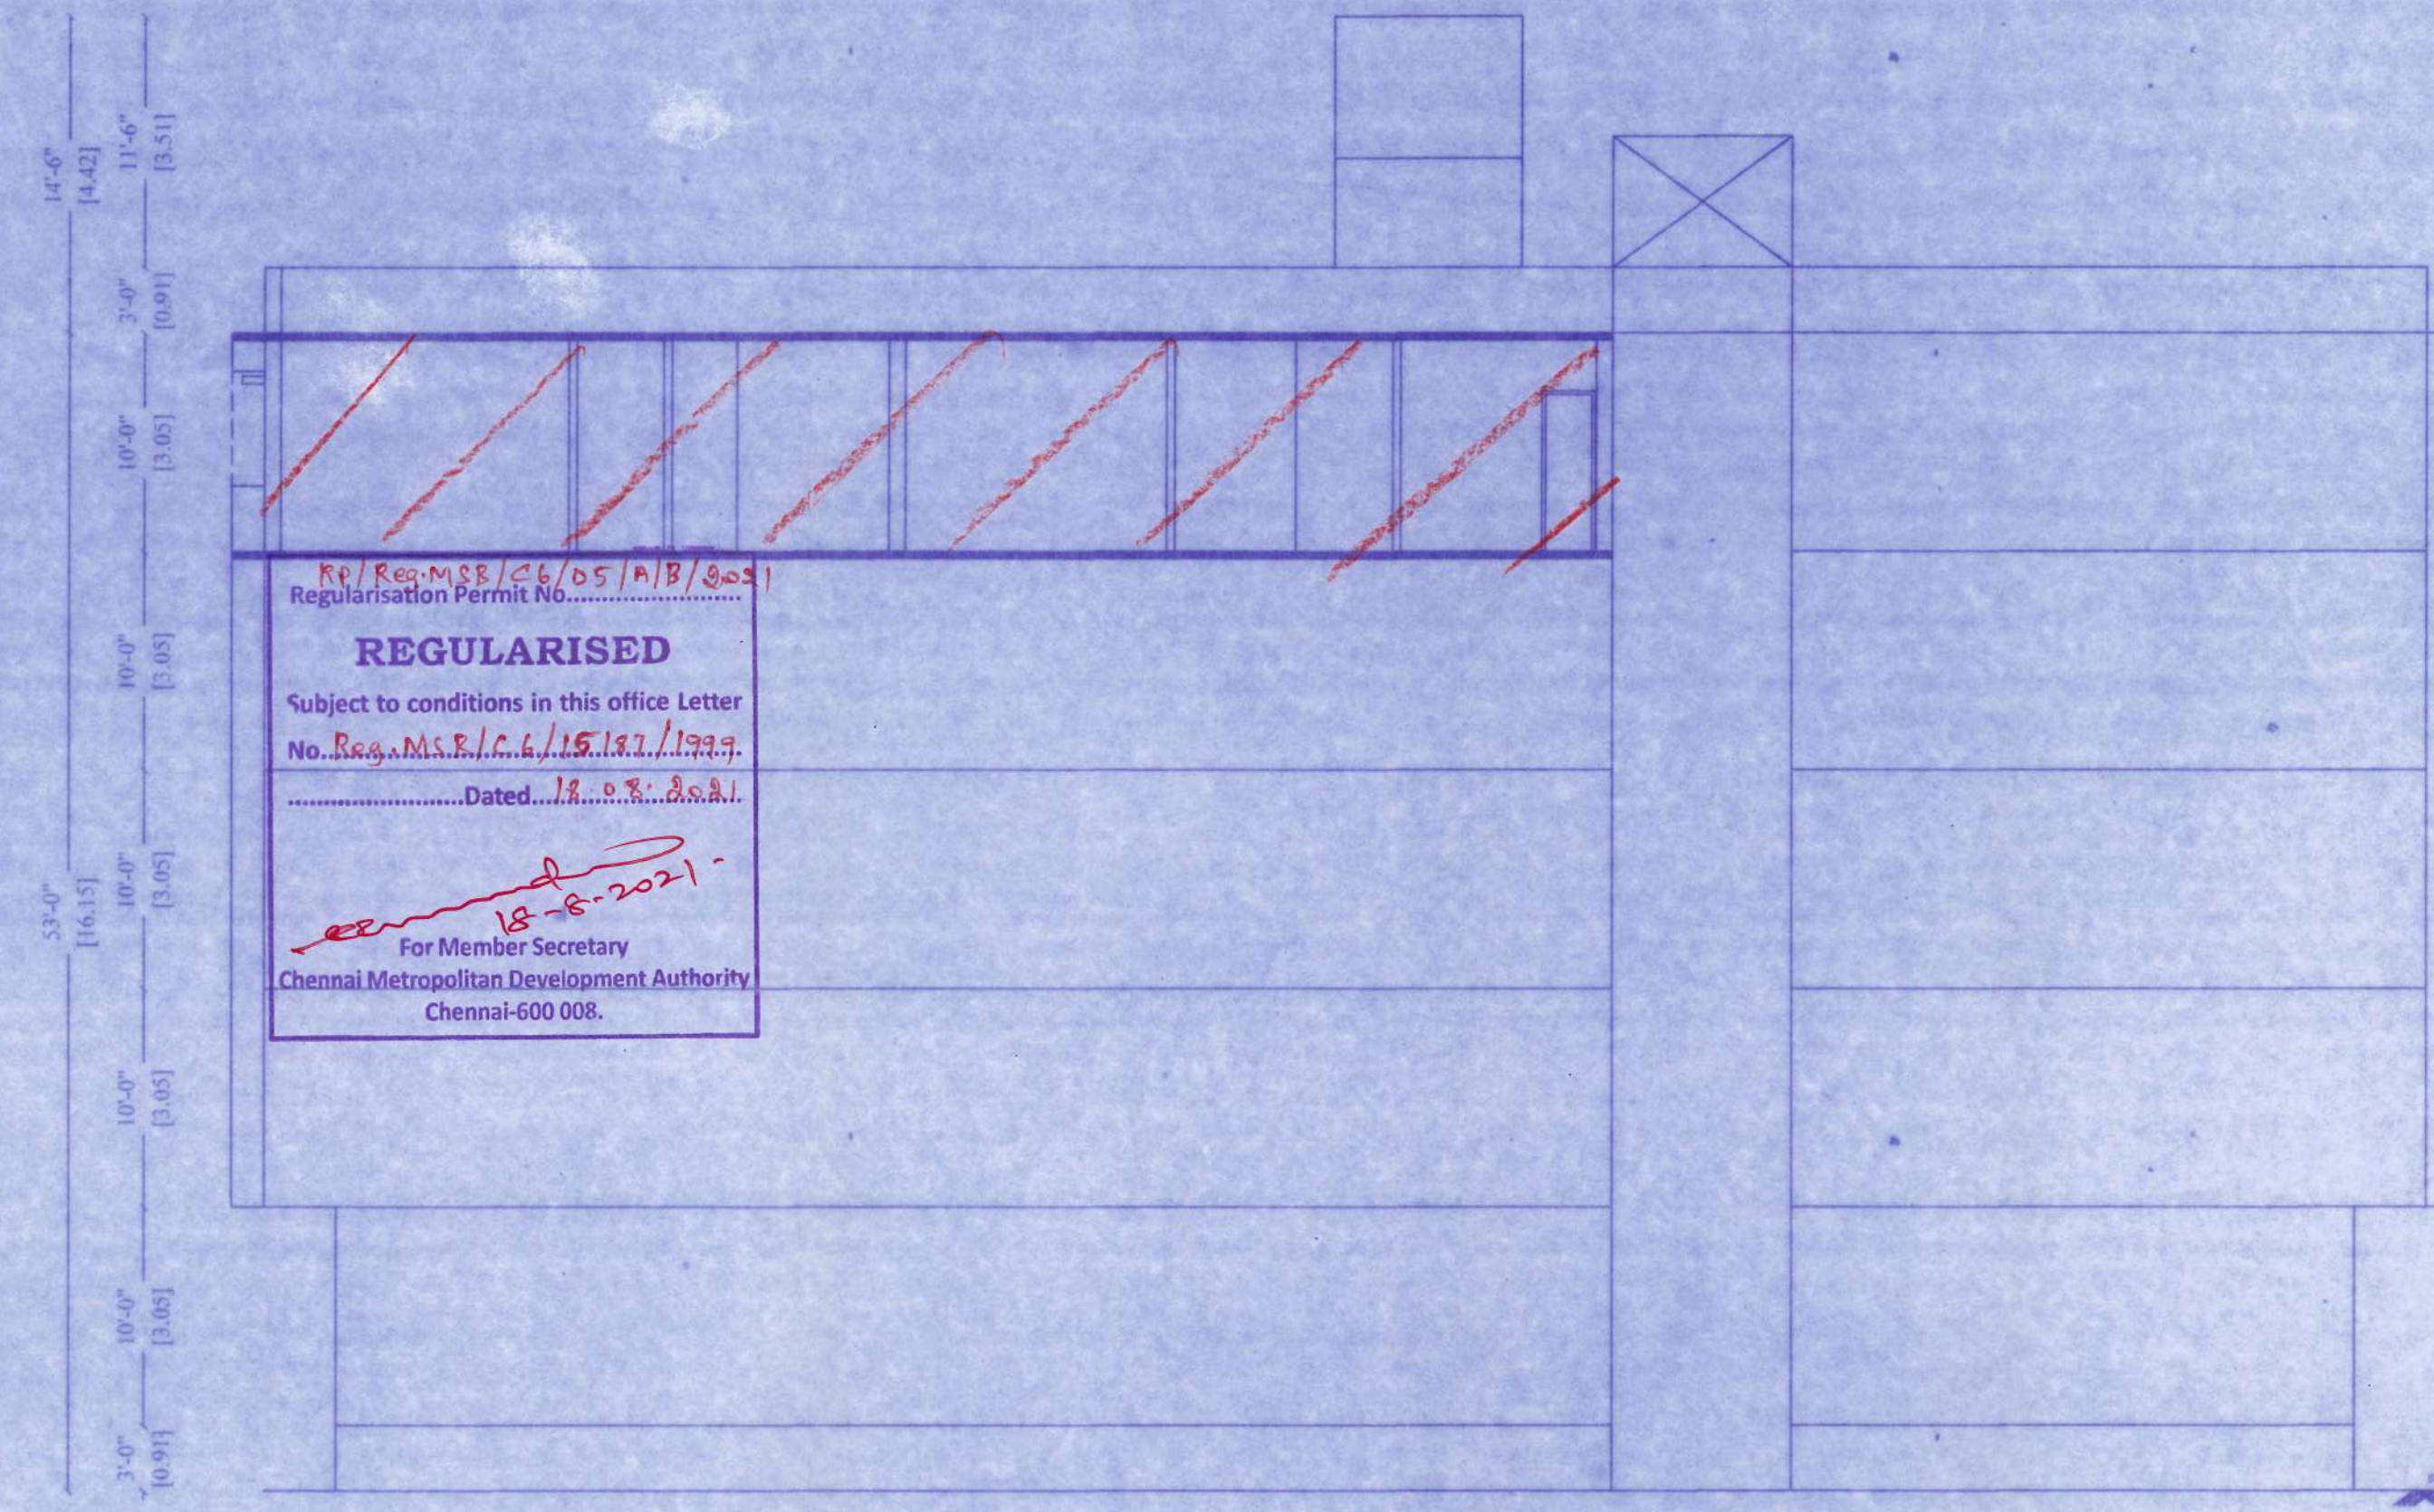

SECTION X-Y

Reg. No. MSE/24/05/11B/8051  
Regularisation Permit No. ....  
**REGULARISED**  
Subject to conditions in this office Letter  
No. Reg. Ms. F. I. C. G. 15.142.1377.  
Dated. 18.08.2021.  
*[Signature]*  
For Member Secretary  
Chennai Metropolitan Development Authority  
Chennai-600 008.

SPECIFICATION:-

FOUNDATION	COLUMN FOOTING
BRICK WORK	C.M 1:6 FOR SUPER STRUCTURE
PLASTERING	C.M 1:5 FOR WALLS & 1:3 FOR CEILING
CEMENT PAINT	2 COATS FOR WALLS & 1 EXTRA COAT FOR CEILING
R.C.C	1:2:4 FOR SLABS & LINTELS
WOOD WORK	ALL WOOD WORKS IN BEST QUALITY TIMBER
WEATHERING COURSE	B.JELLY LIME MORTAR OVER ROOF SLAB ONE LAYER OF COUNTRY TILES

SCHEDULE OF JOINERY:-

TYPE	DETAIL	SIZE
MD	DOOR	3'3"X7'0"
D	DOOR	3'0"X7'0"
D1	DOOR	2'6"X7'0"
W1	WINDOW	5'0"X2'9"
KW	WINDOW	4'0"X2'9"
V	VENTILATOR	2'6"X2'0"



SCALE 1" = 8'-0" ( 1:100 )

COLOUR INDEX:-

EXISTING	
ROAD	
BOUNDARY	

AREA STATEMENT


AREA OF FLAT @ FOURTH FLOOR : 189.00 SQ.M.

1. R. Sankar
2. Chelvan
3. [Signature]


OWNERS SIGNATURE

*[Signature]*  
**A. SURESH KUMAR B.E. CIVIL.**  
Registered Engineer Grade - I (R.E)  
Regn. No: RE102682020  
**COSMO CONSULTANTS & BUILDERS**  
#385/1, Green Gardens, 20th Street,  
L-Block, Anna Nagar East,  
Chennai - 102. Cell: 9789810355


LICENSED SURVEYOR

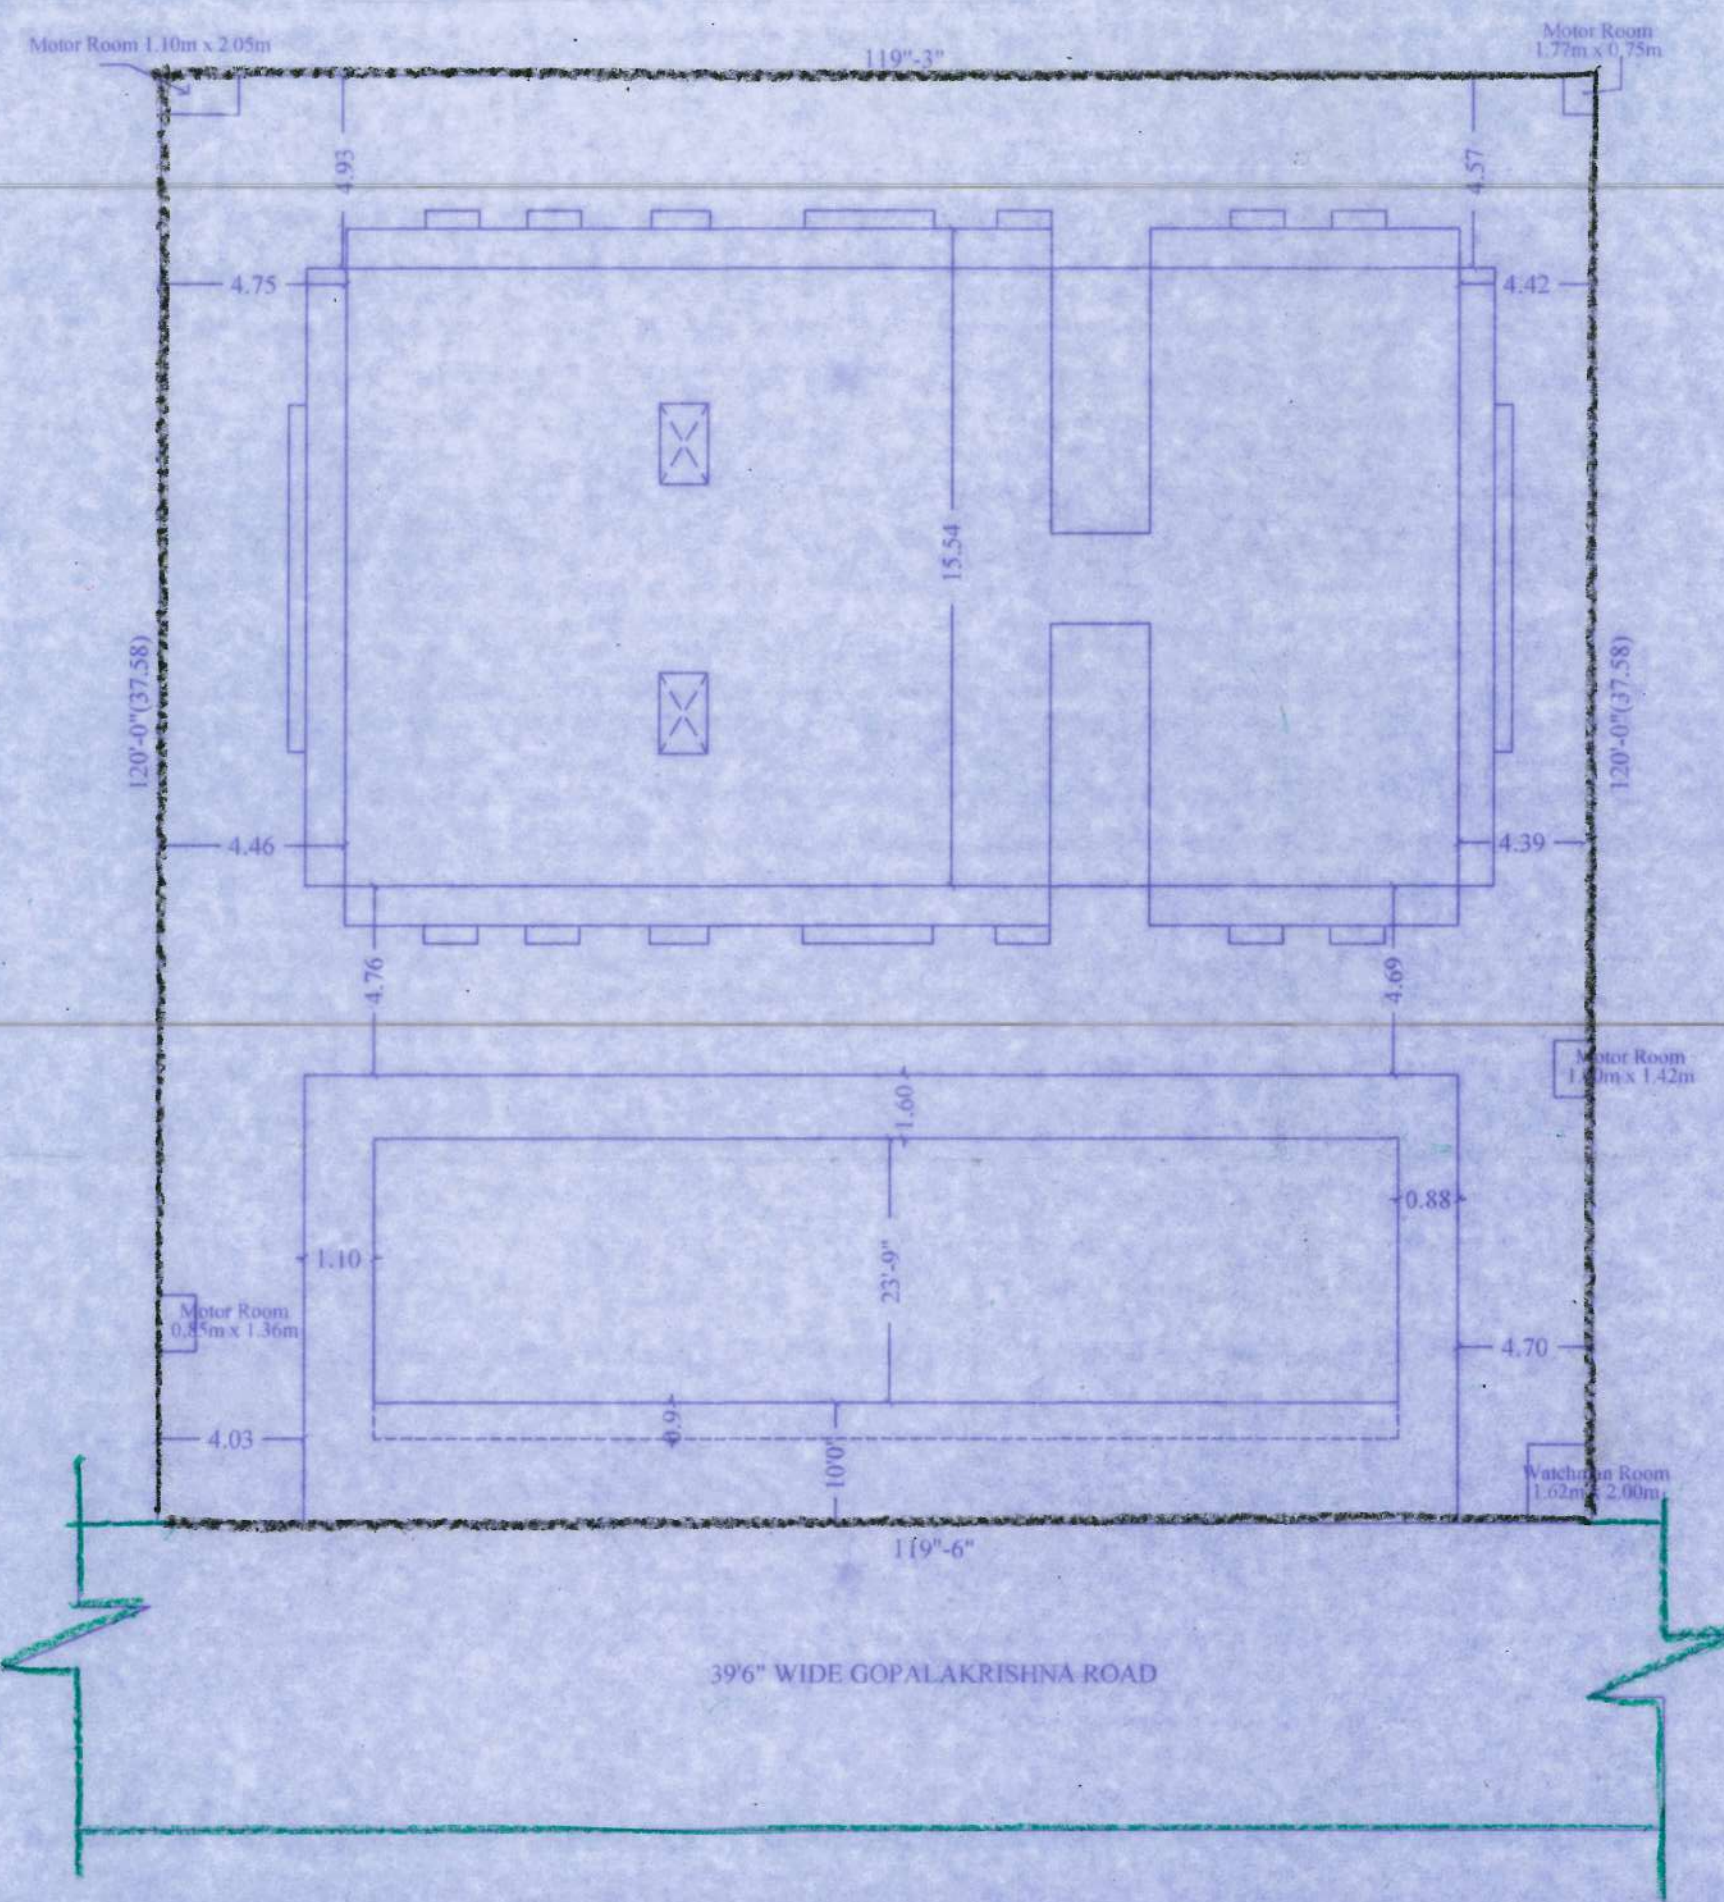

SITE PLAN (SCALE 1: 200)

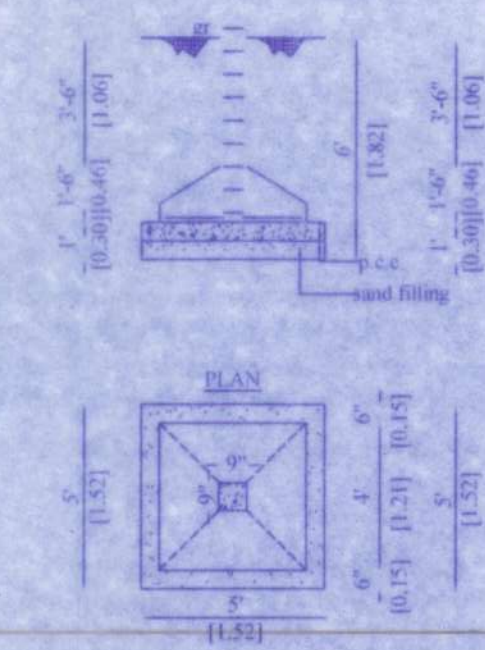

foundation details

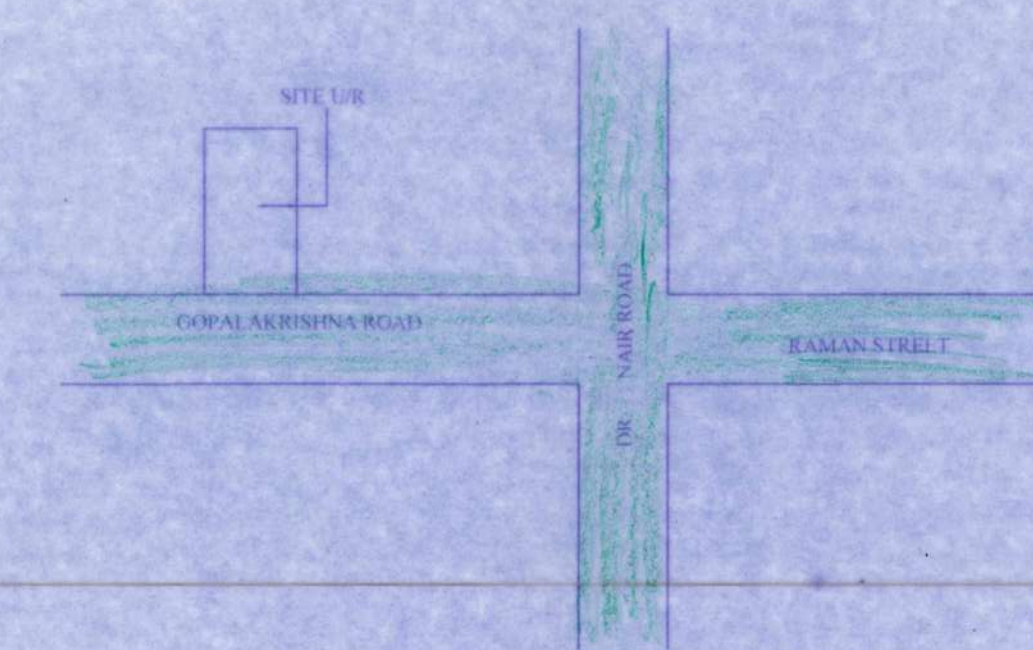

KEY PLAN (N.T.S)



PLAN SHOWING THE REGULARISATION  
(UNDER REGULARISATION SCHEME 1999) OF  
THE INDIVIDUAL RESIDENTIAL FLAT NO : 22  
& 23 @ FOURTH FLOOR, INDRADEVI  
APARTMENTS AT DOOR. NO: 18 (OLD D.NO :  
20A) GOPALAKRISHNA ROAD, T.NAGAR,  
CHENNAI-17, BLOCK NO: 116, T.S NO: 4973 OF  
THYAGARAYA NAGAR VILLAGE,  
WITHIN THE LIMITS OF GREATER CHENNAI  
CORPORATION, DIVISION NO: 136, ZONE : X

SPECIFICATION:-

FOUNDATION	COLUMN FOOTING
BRICK WORK	C.M 1:6 FOR SUPER STRUCTURE
PLASTERING	C.M 1:6 FOR WALLS & 1:3 FOR CEILING
CEMENT PAINT	2 COATS FOR WALLS & 1 EXTRA COAT FOR CEILING
R.C.C.	1:2:4 FOR SLABS & LINTELS
WOOD WORK	ALL WOOD WORKS IN BEST QUALITY TIMBER
WEATHERING COURSE	B.JELLY LIME MORTAR OVER ROOF SLAB ONE LAYER OF COUNTRY TILES

SCHEDULE OF JOINERY:-

TYPE	DETAIL	SIZE
MD	DOOR	3'3"X7'0"
D	DOOR	3'0"X7'0"
D1	DOOR	2'8"X7'0"
W1	WINDOW	5'0"X2'9"
KW	WINDOW	4'0"X2'9"
V	VENTILATOR	2'6"X2'0"



SCALE 1" = 8'-0" (1:100)

COLOUR INDEX:-

EXISTING	
ROAD	
BOUNDARY	

AREA STATEMENT


AREA OF FLAT @ FOURTH FLOOR : 189.00 SQ. M.

- R Santai
- Chelvan
- Muhalaipawan


OWNERS SIGNATURE

**A. SURESH KUMAR B.E., CIVIL.**  
Registered Engineer Grade - I (RE)  
Reg. No. RE - 10782020  
COSMO CONSULTANTS & BUILDERS  
#39/1, Garden Gardens, 28th Street,  
L-Block, Anna Nagar East,  
Chennai - 102, Ceh. 37800


LICENSED SURVEYOR

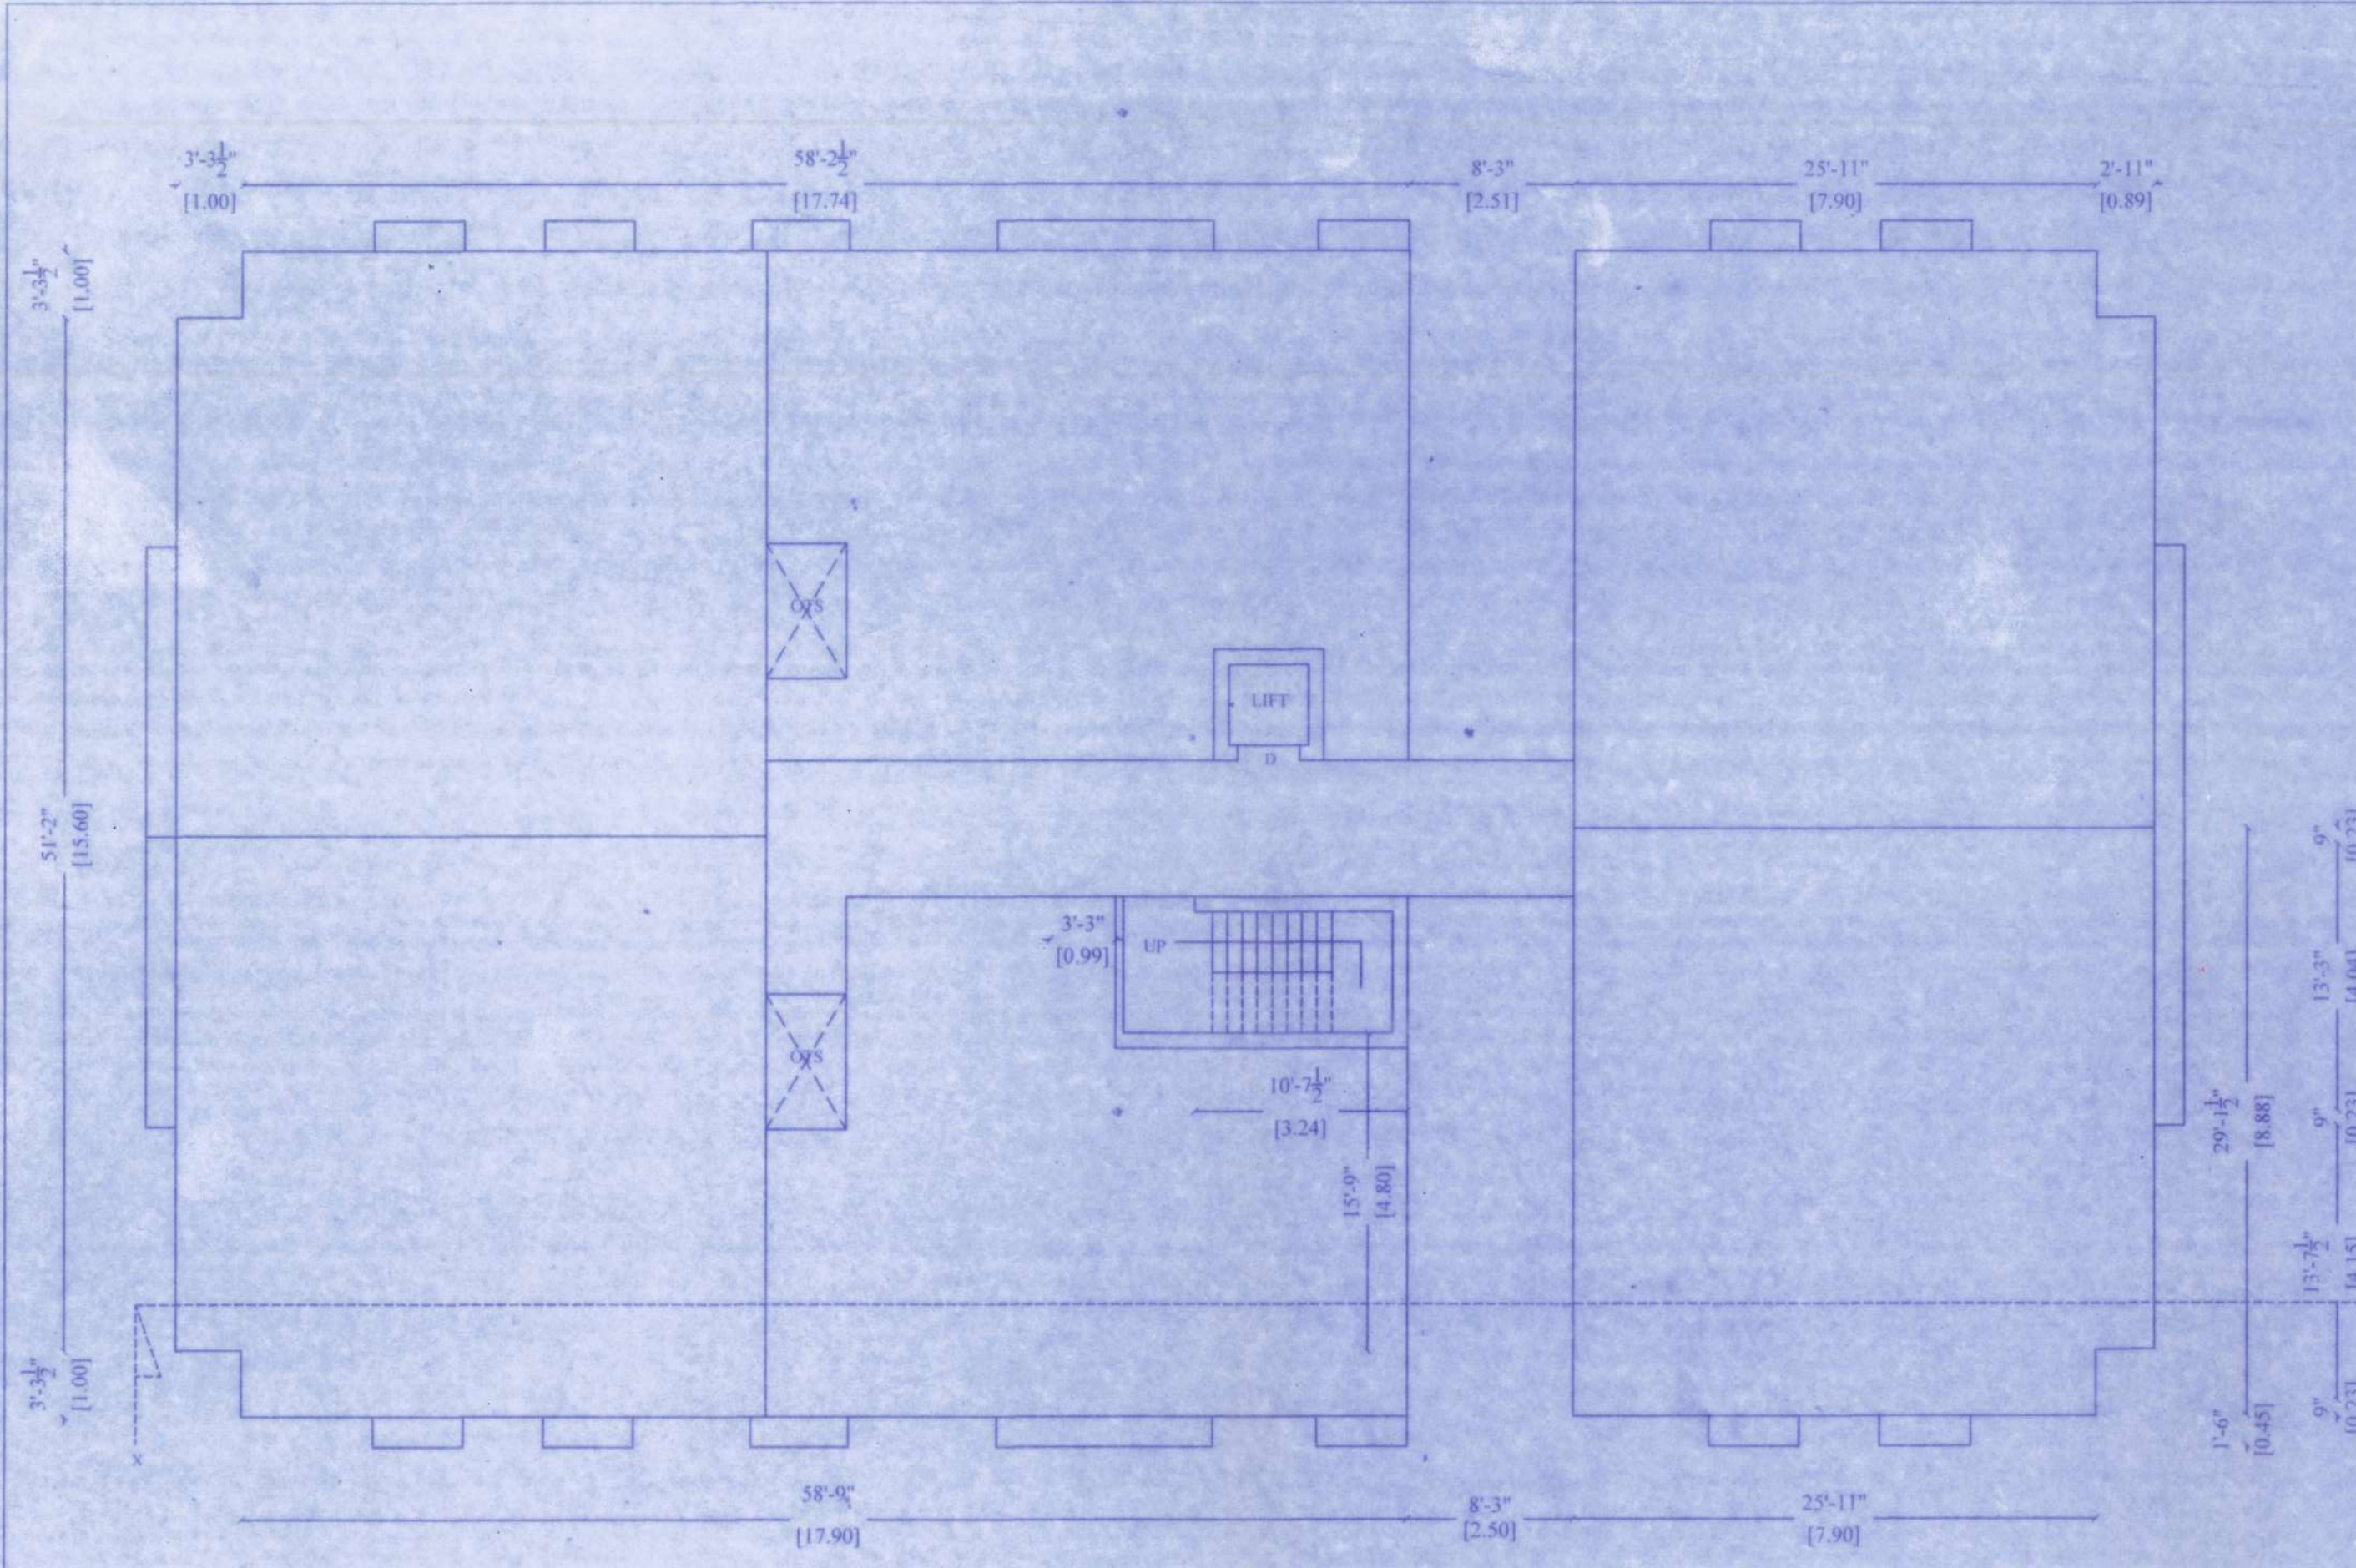


TYPICAL FLOOR PLAN  
1ST, 2ND, 3RD

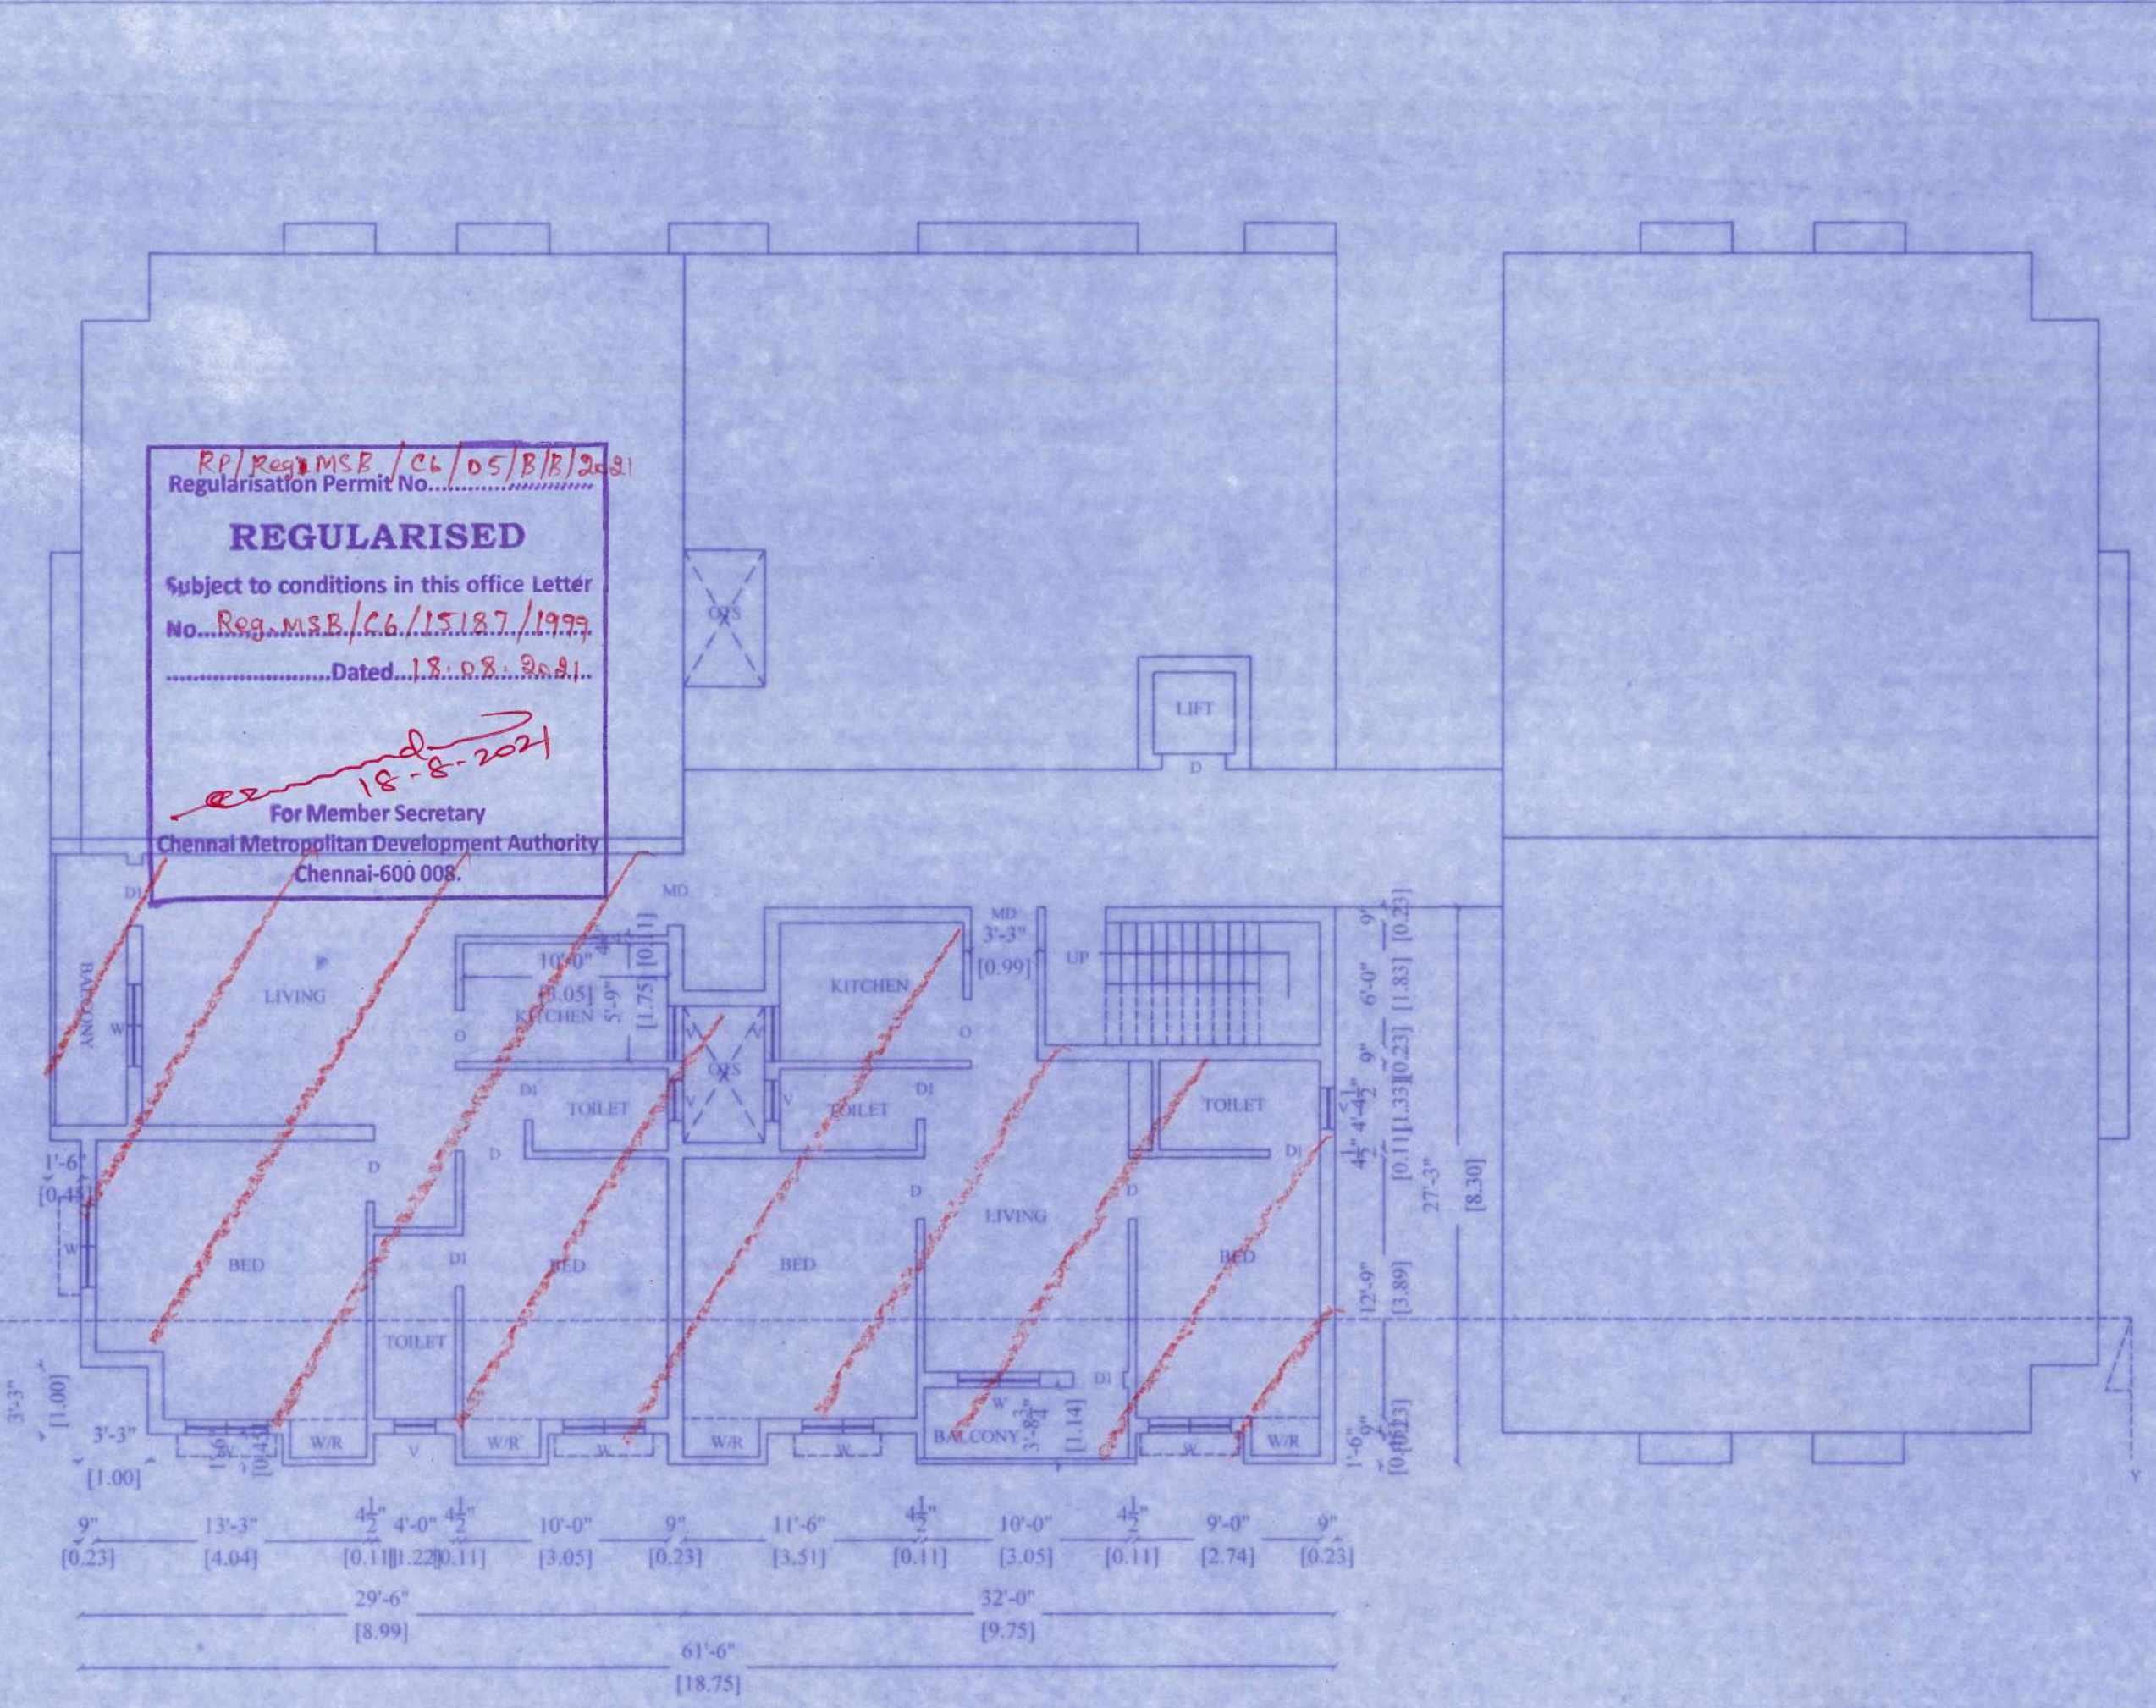

FOURTH FLOOR PLAN

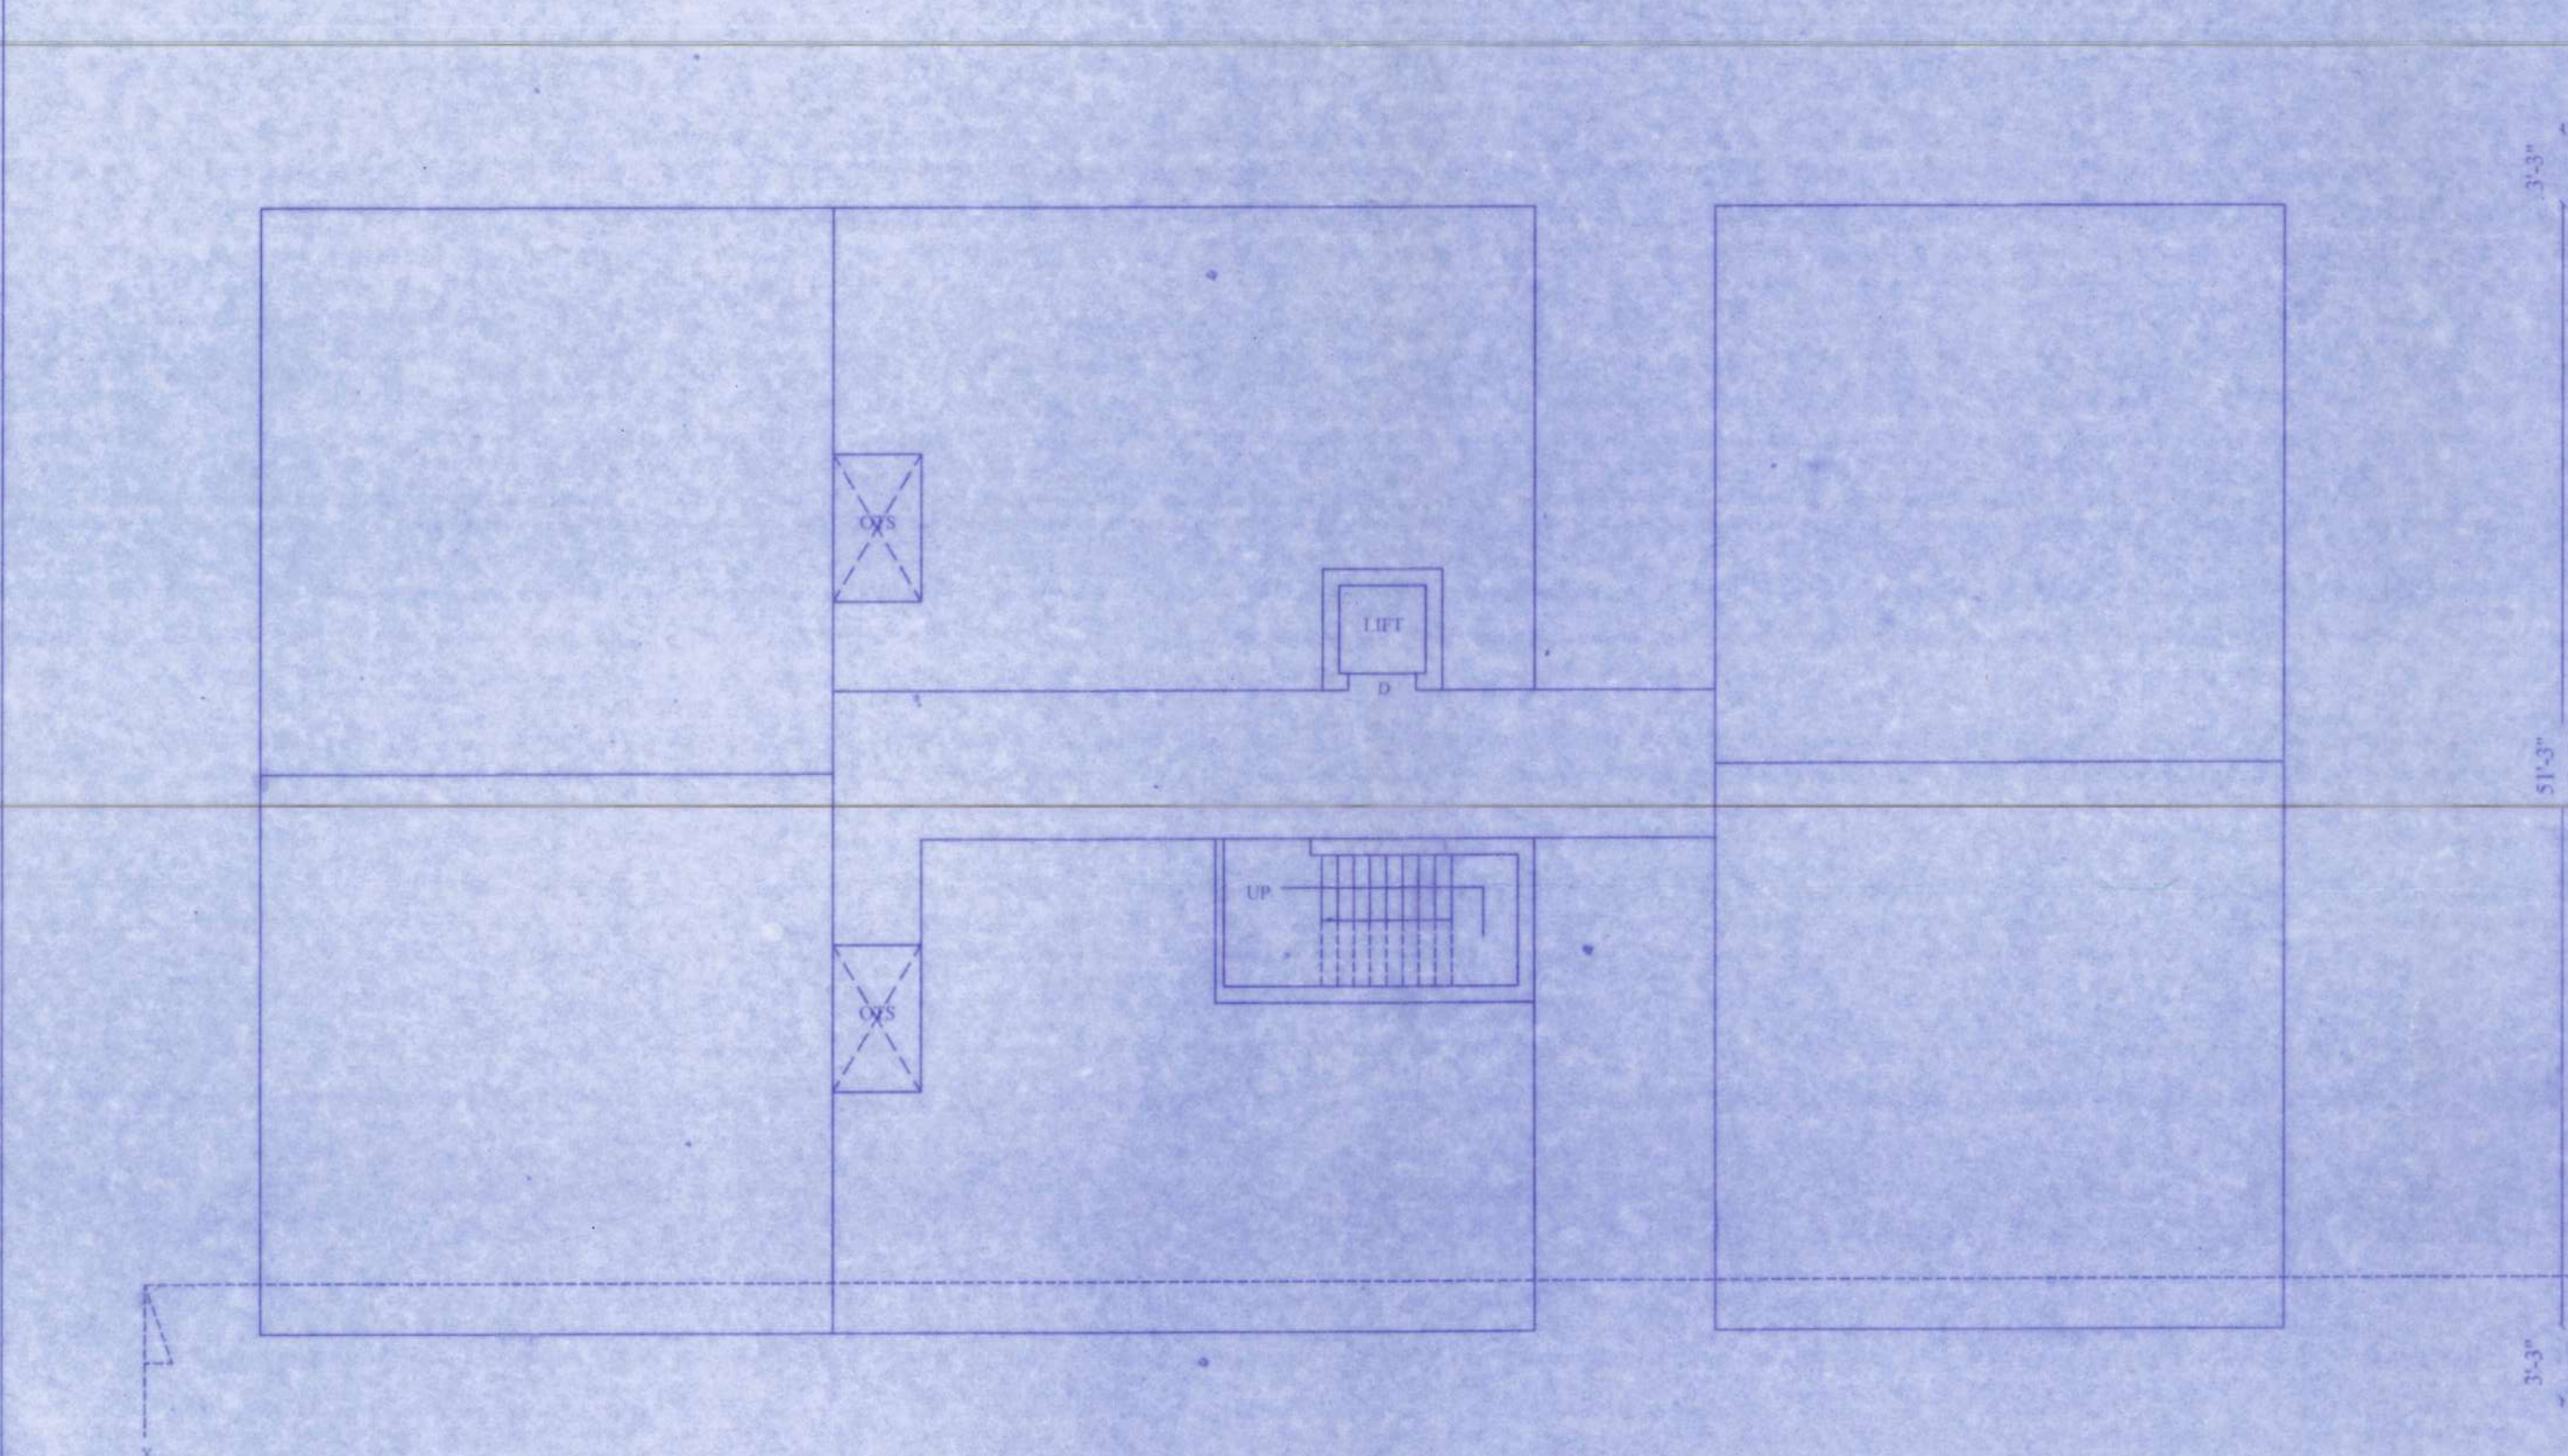

GROUND FLOOR PLAN

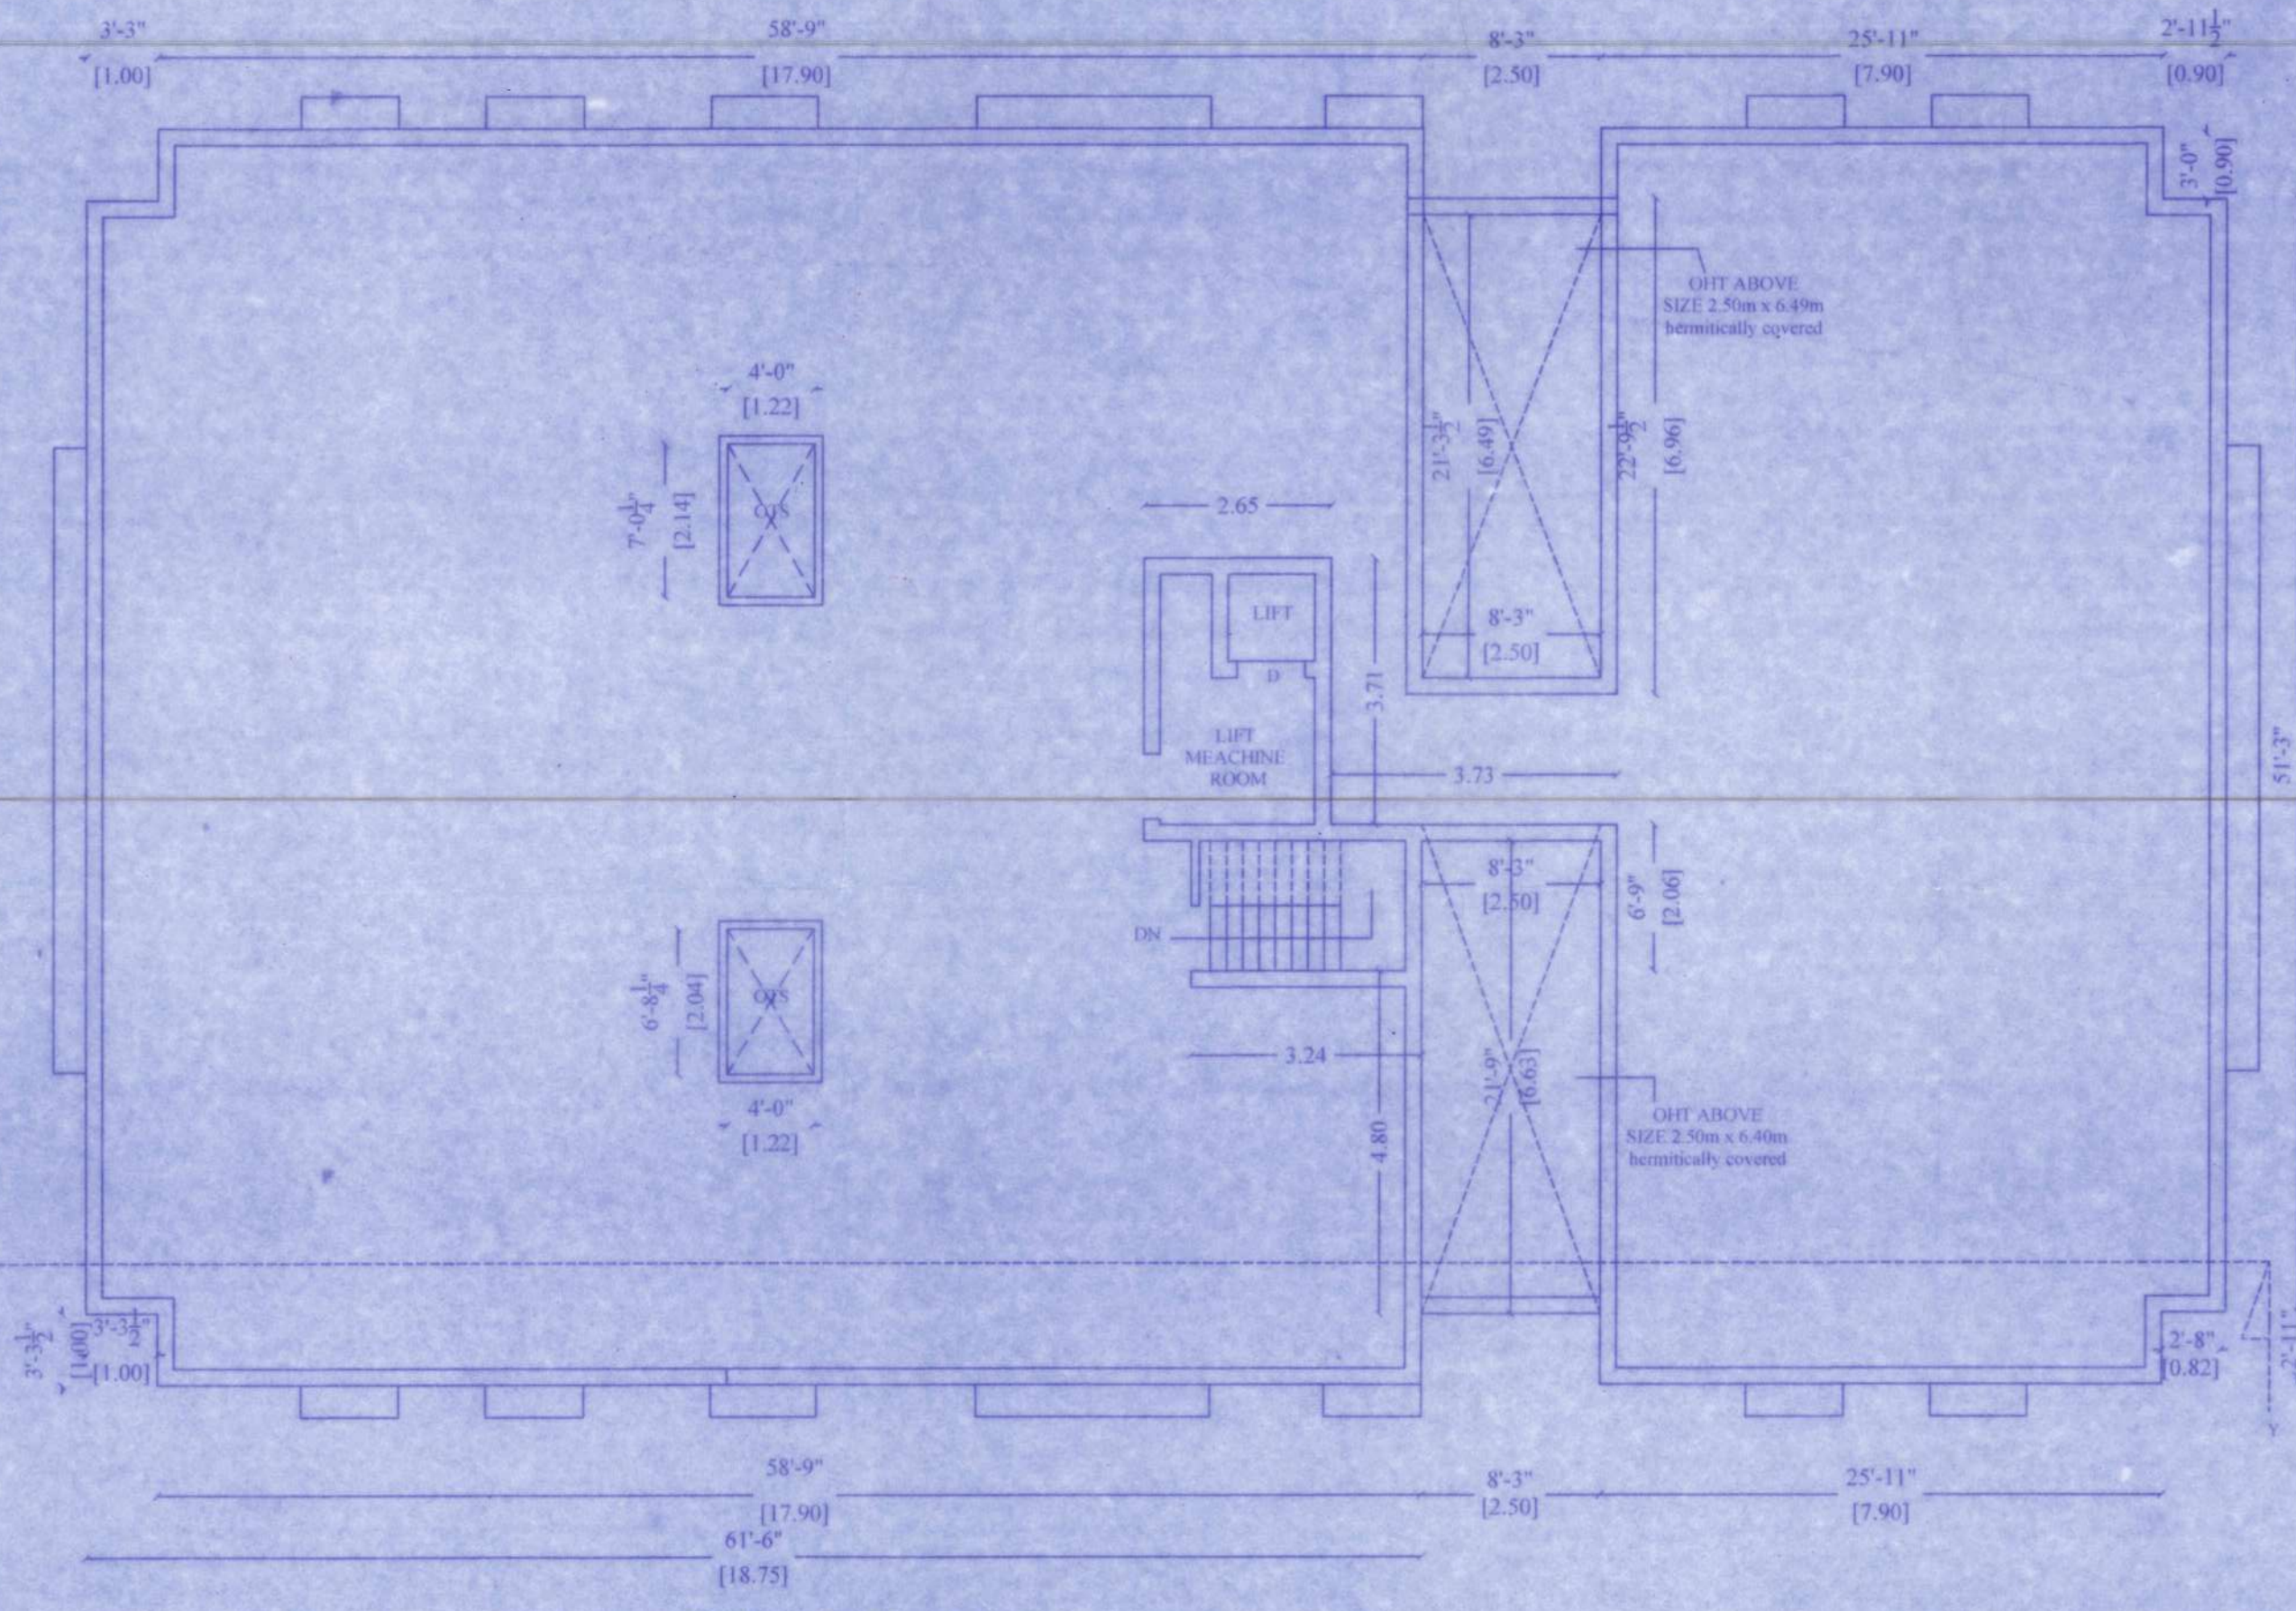

TERRACE FLOOR PLAN