


A1 (19975/89)
 Siting plan
 25/11-89

plan showing the proposed dwelling house
 at plot-7 s.no 129/5, Thirupathi Nagar
 extension Kolathur m.s. DN-32

Layout sketch of Thirupathi Nagar
 near extension s.no 129/5 Kolathur

Scale-1:100


Planning Permit No. A/313/90
APPROVED
 SUBJECT TO THE CONDITIONS IN
 THIS OFFICE LETTER.
 No. A1/19975/89/21/03/90
 T. S. 2113190
 FOR MEMBER SECRETARY
 MADRAS METROPOLITAN
 DEVELOPMENT AUTHORITY
 MADRAS-600 008.
 20/03/90

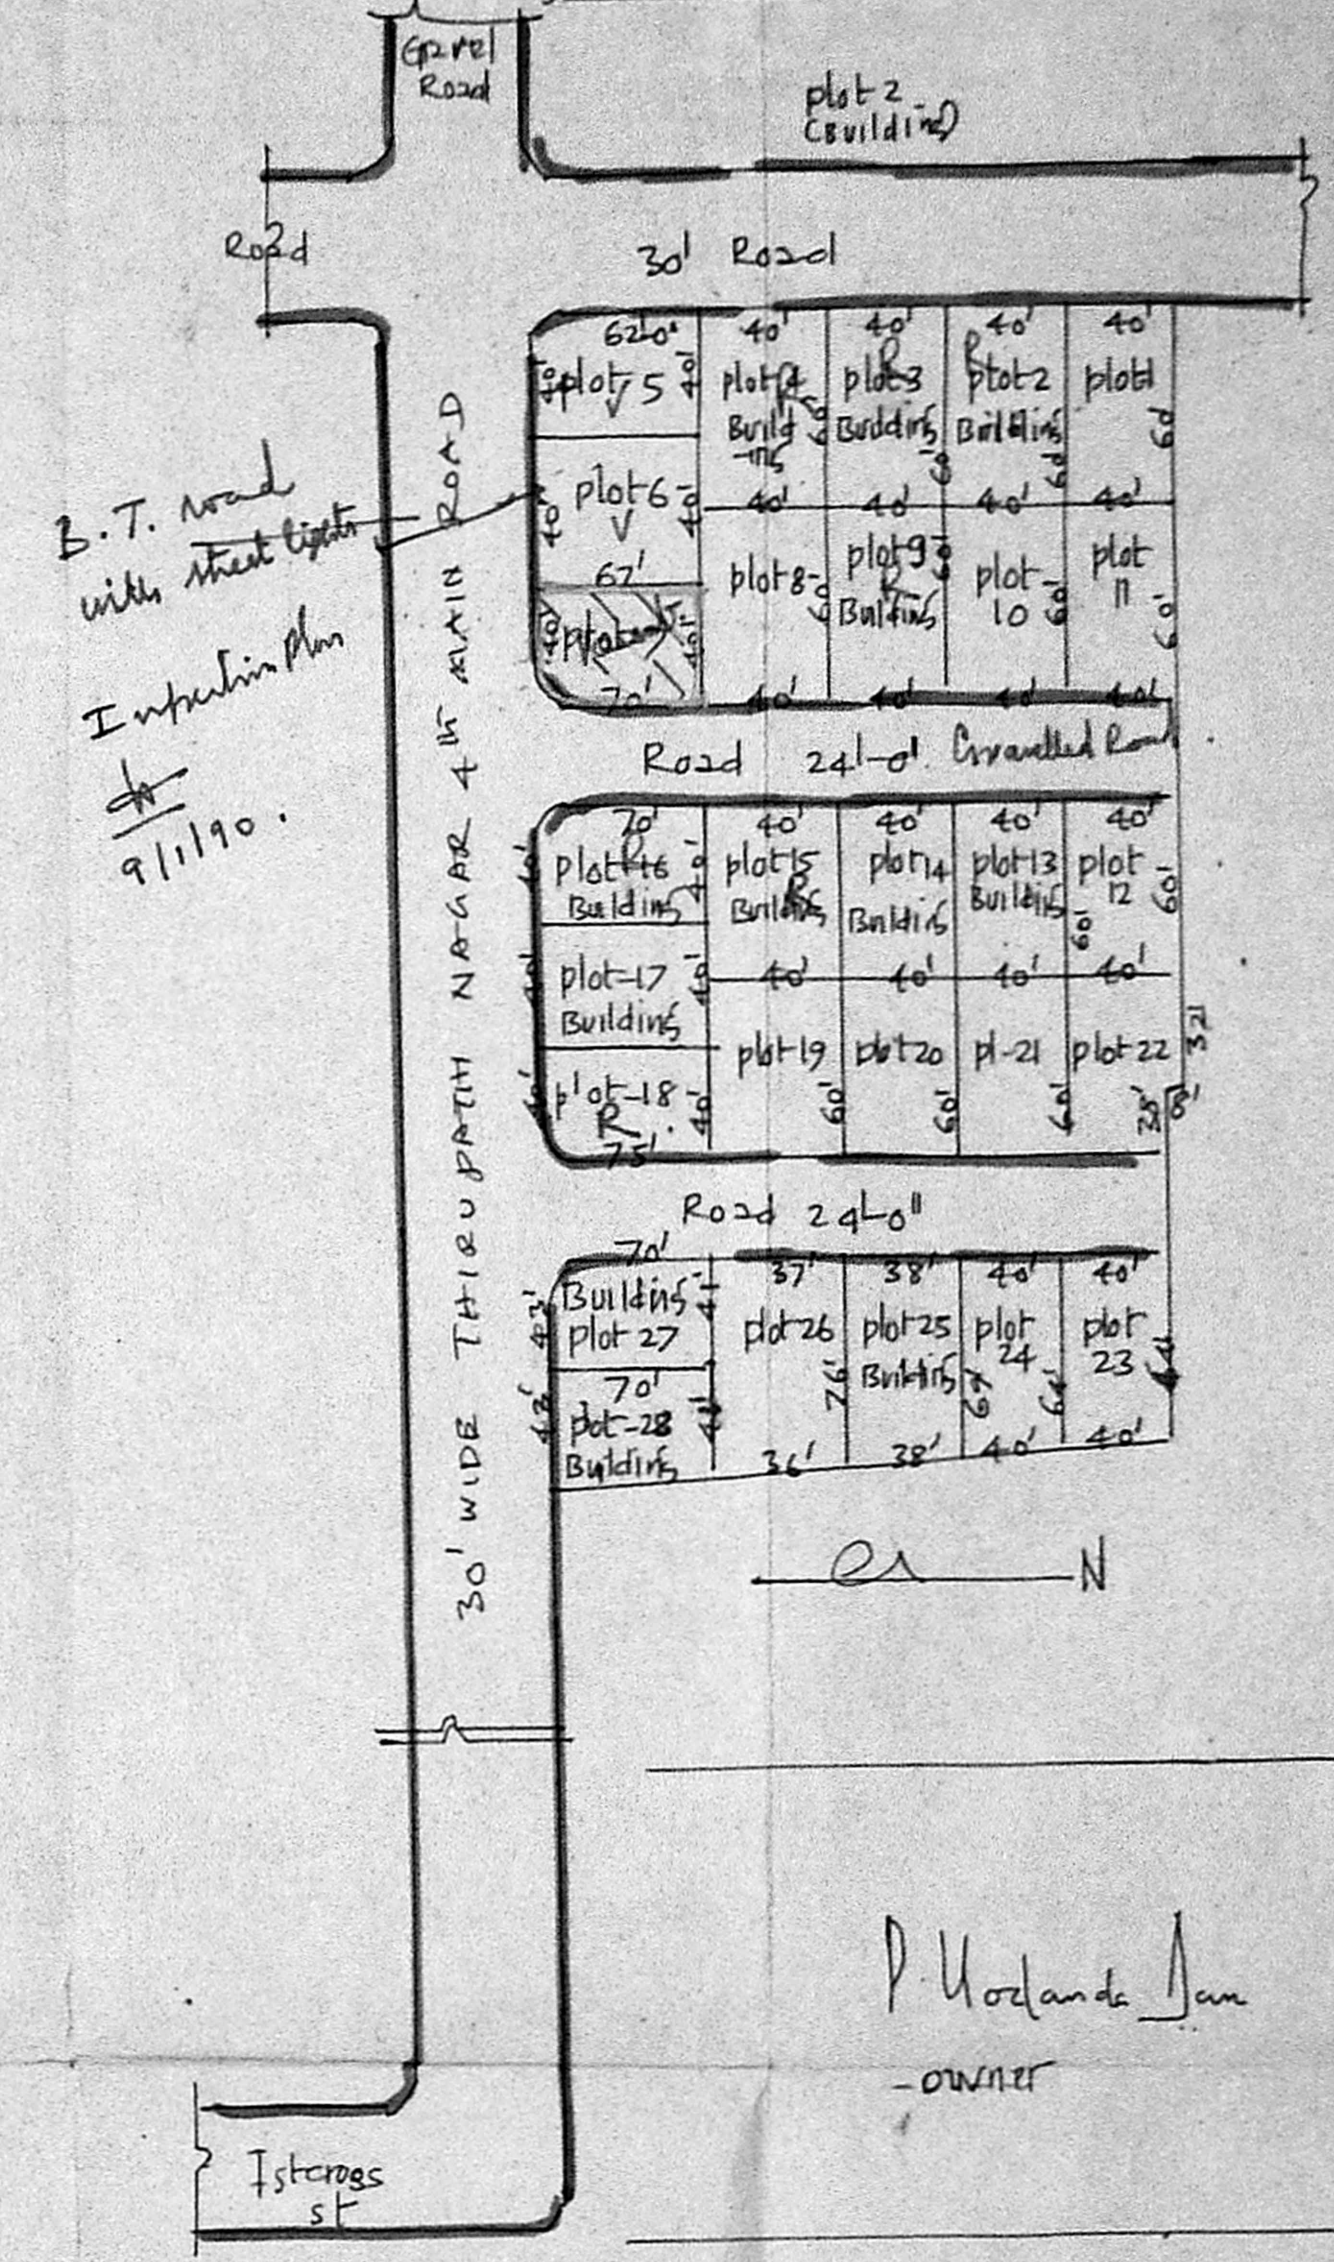

B.T. road
 with street light
 Impulsion Plan
 9/1/90.

P. Uthandam
 -owner

G. ANANTHACHARI, F.I.R.A., M.I.E.,
 Registered Architect & Engineer, R.A. 25
 Class - I Licensed Surveyor
 CORPORATION OF MADRAS
 44, CAR STREET,
 TRIPPLICANE, MADRAS-600 005
 L. Surveyor

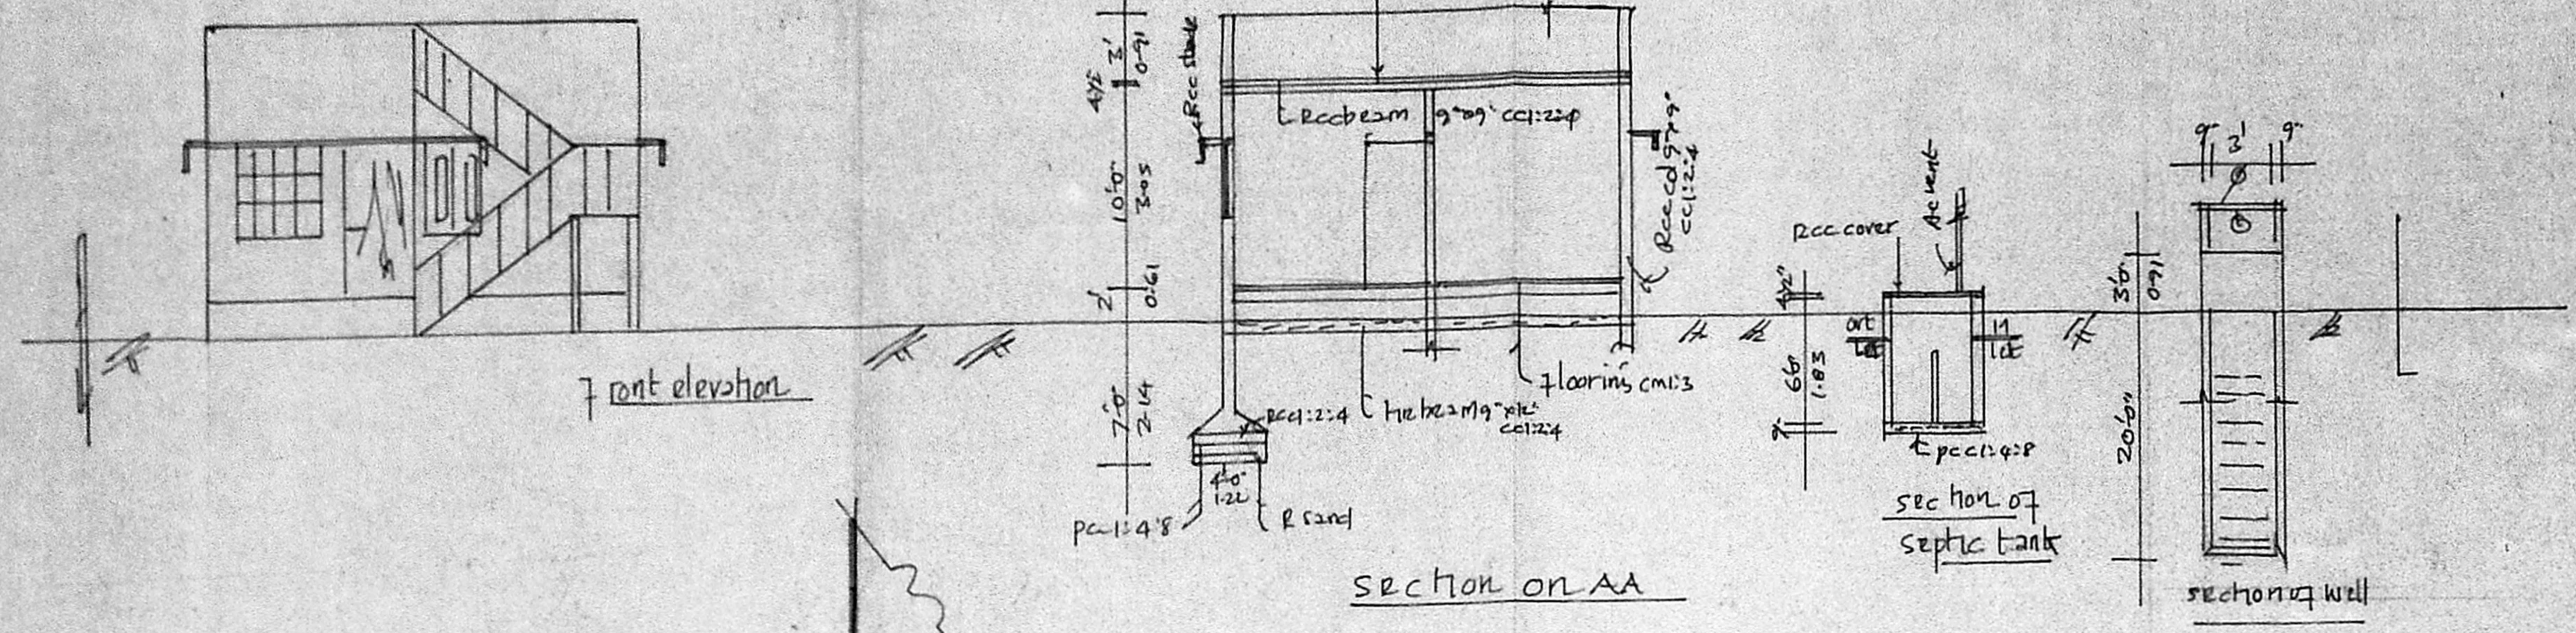

SECTION ON AA

Joineries

D₁-door-106x214 D₂-091x214 D₃-075x214
 W₁-window-0.91x1.22 W₂-1.37x1.22 W₃-0.51x0.91 W₄-1.22x0.91
 V-ventilator-0.75x0.61 J-Grill-0-open



Ref

proposed Road street

Extent

plot-254m² GF-76m² FAR-76m²

Key plan

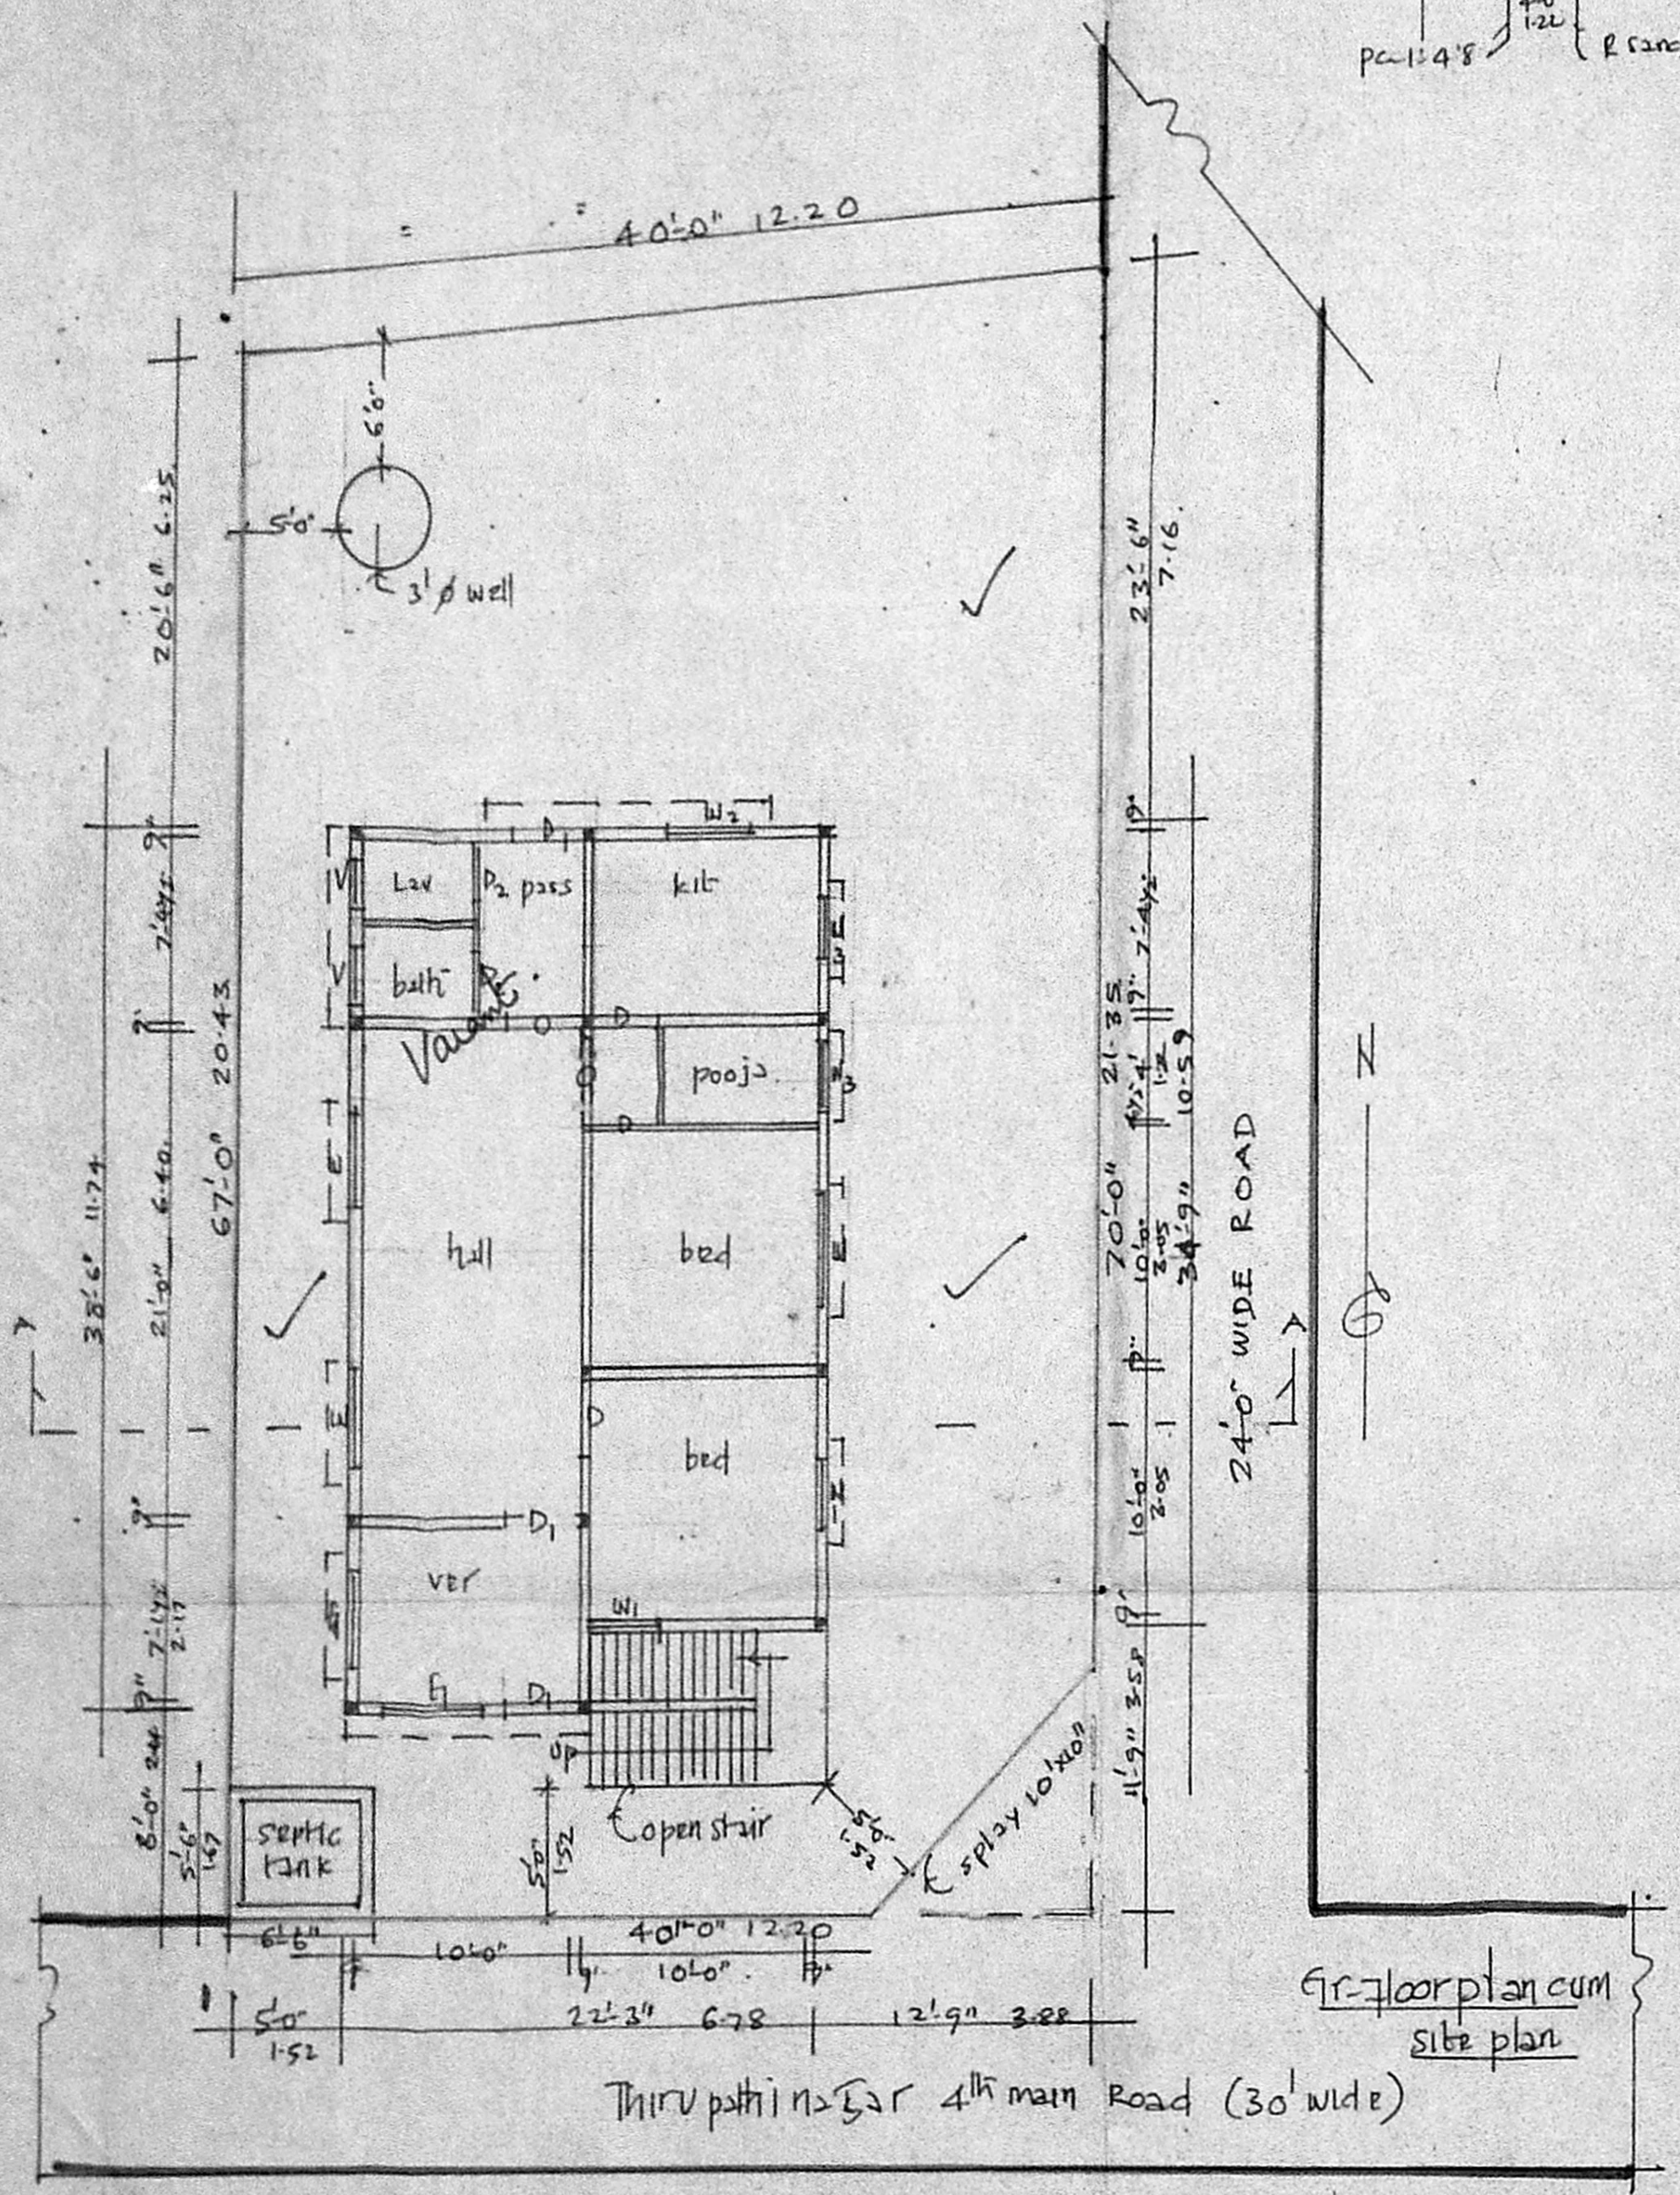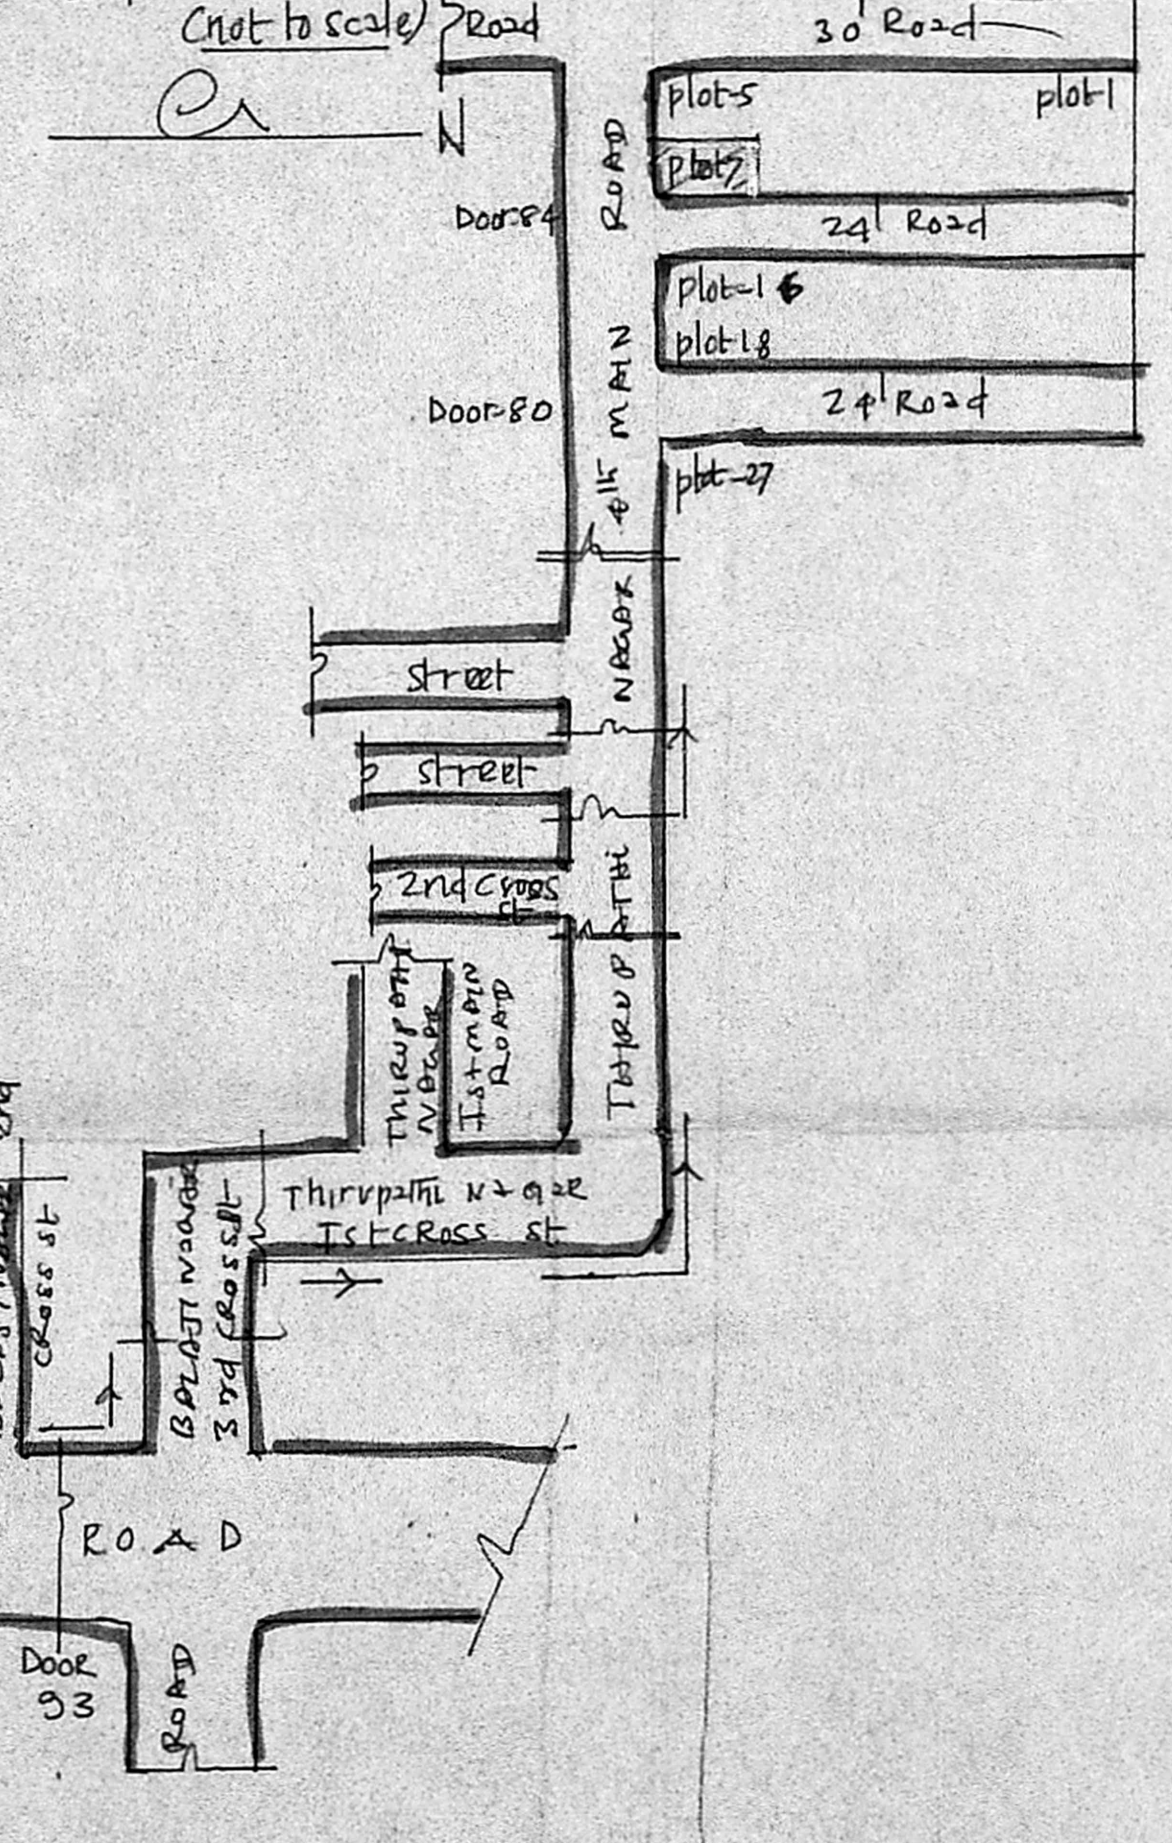

Gr-floor plan cum
 site plan

Thirupathi Nagar 4th main Road (30' wide)