

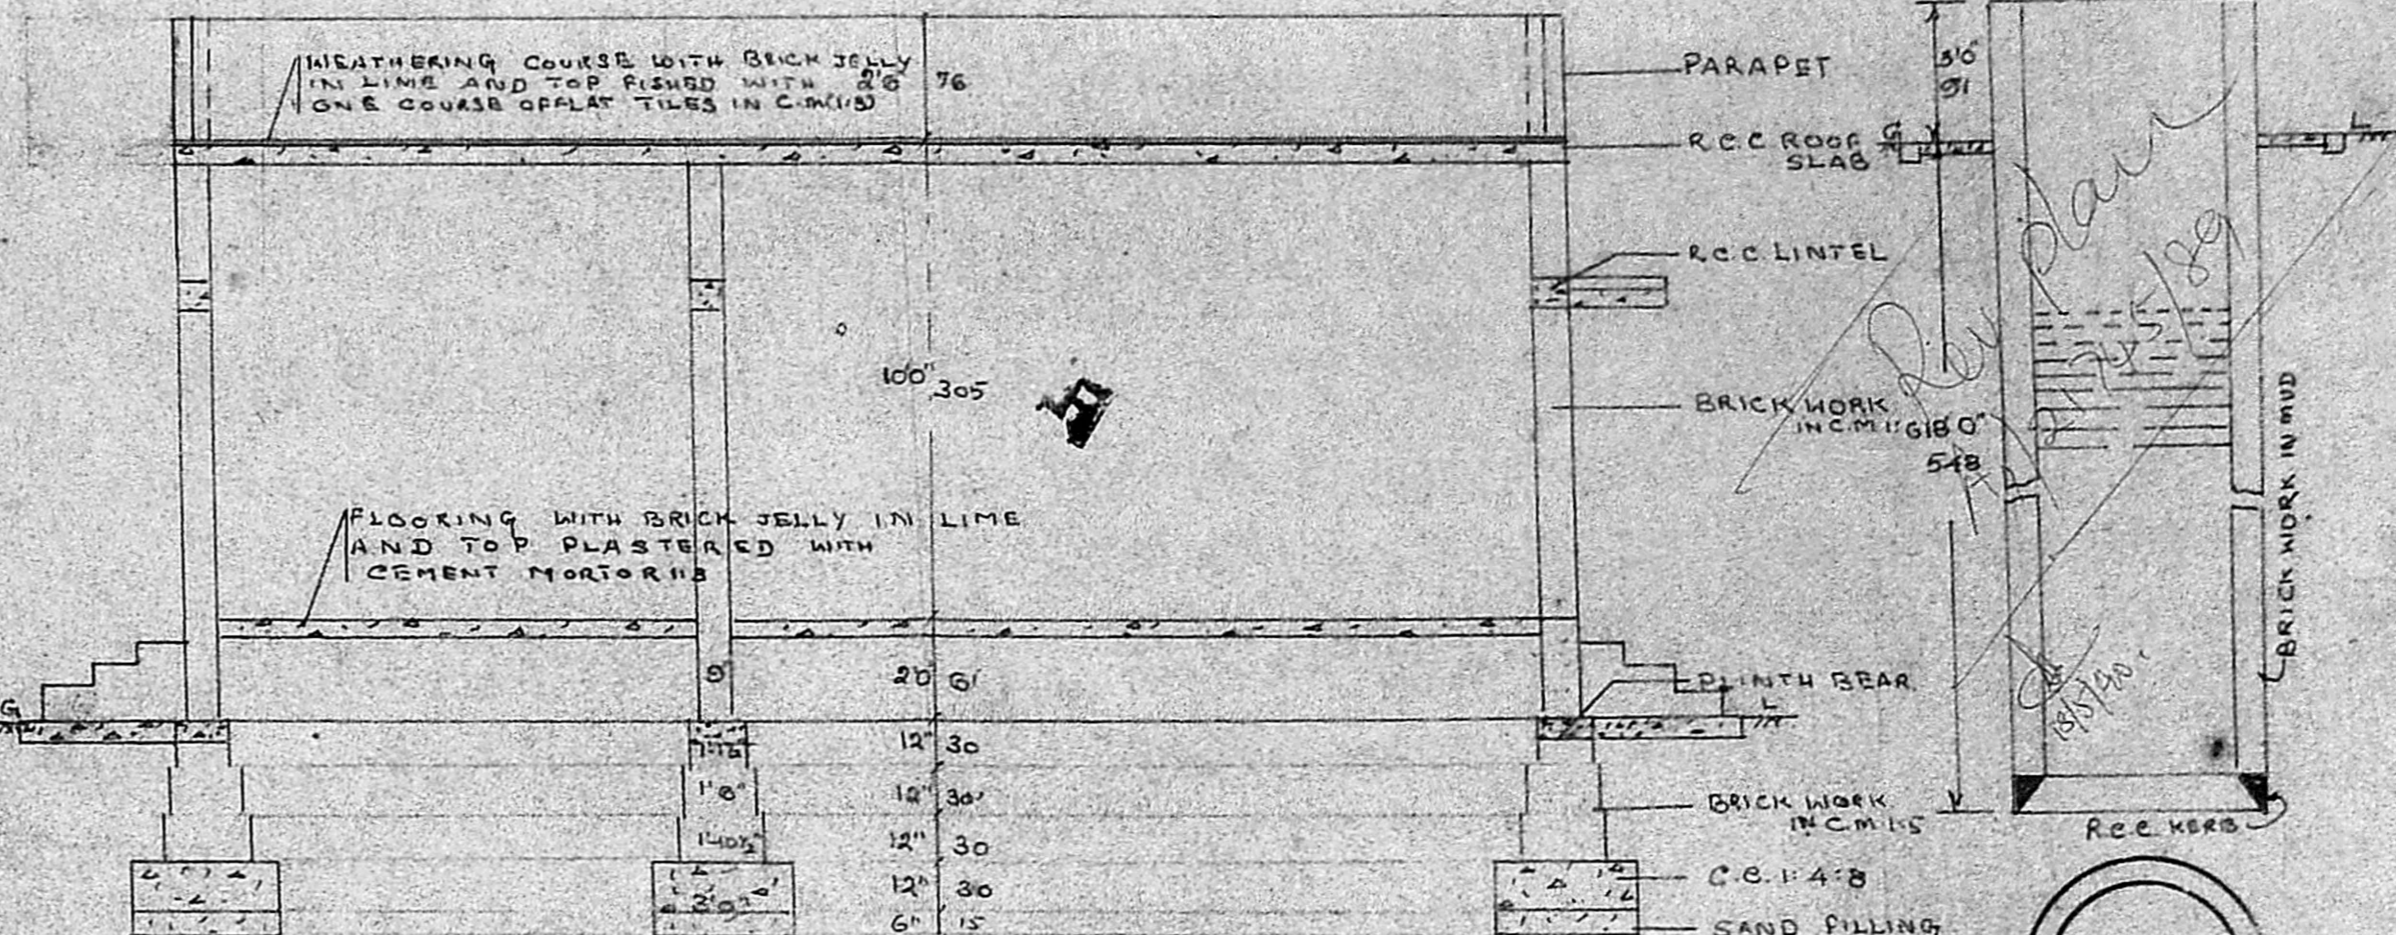


ELEVATION


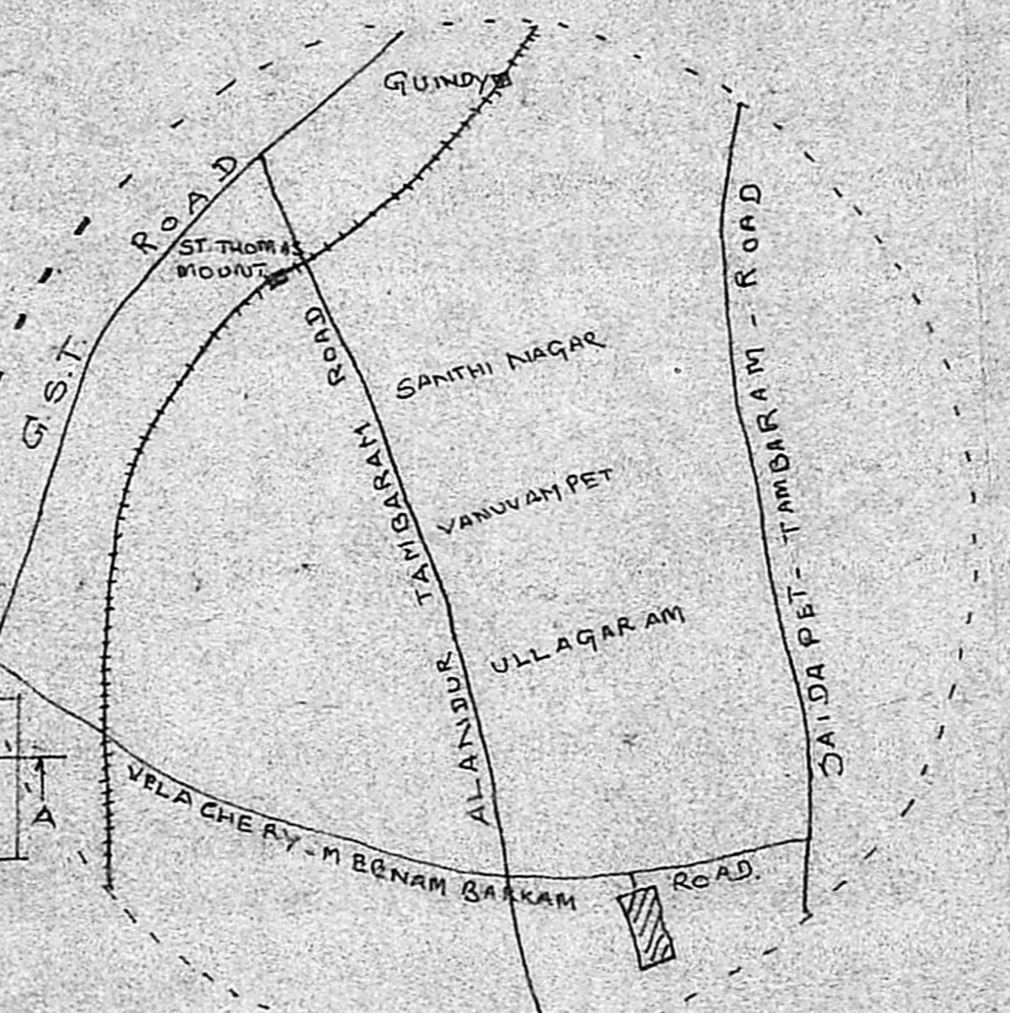


SECTION ON AA


Planning Permit No. A/595/190
APPROVED
 SUBJECT TO THE CONDITIONS IN
 THIS ORDER / LETTER.
 No. A/2174/190 dt. 25.5.90
S. Jayan
 FOR MEMBER SECRETARY
 MADRAS METROPOLITAN
 DEVELOPMENT AUTHORITY
 MADRAS - 600 008.

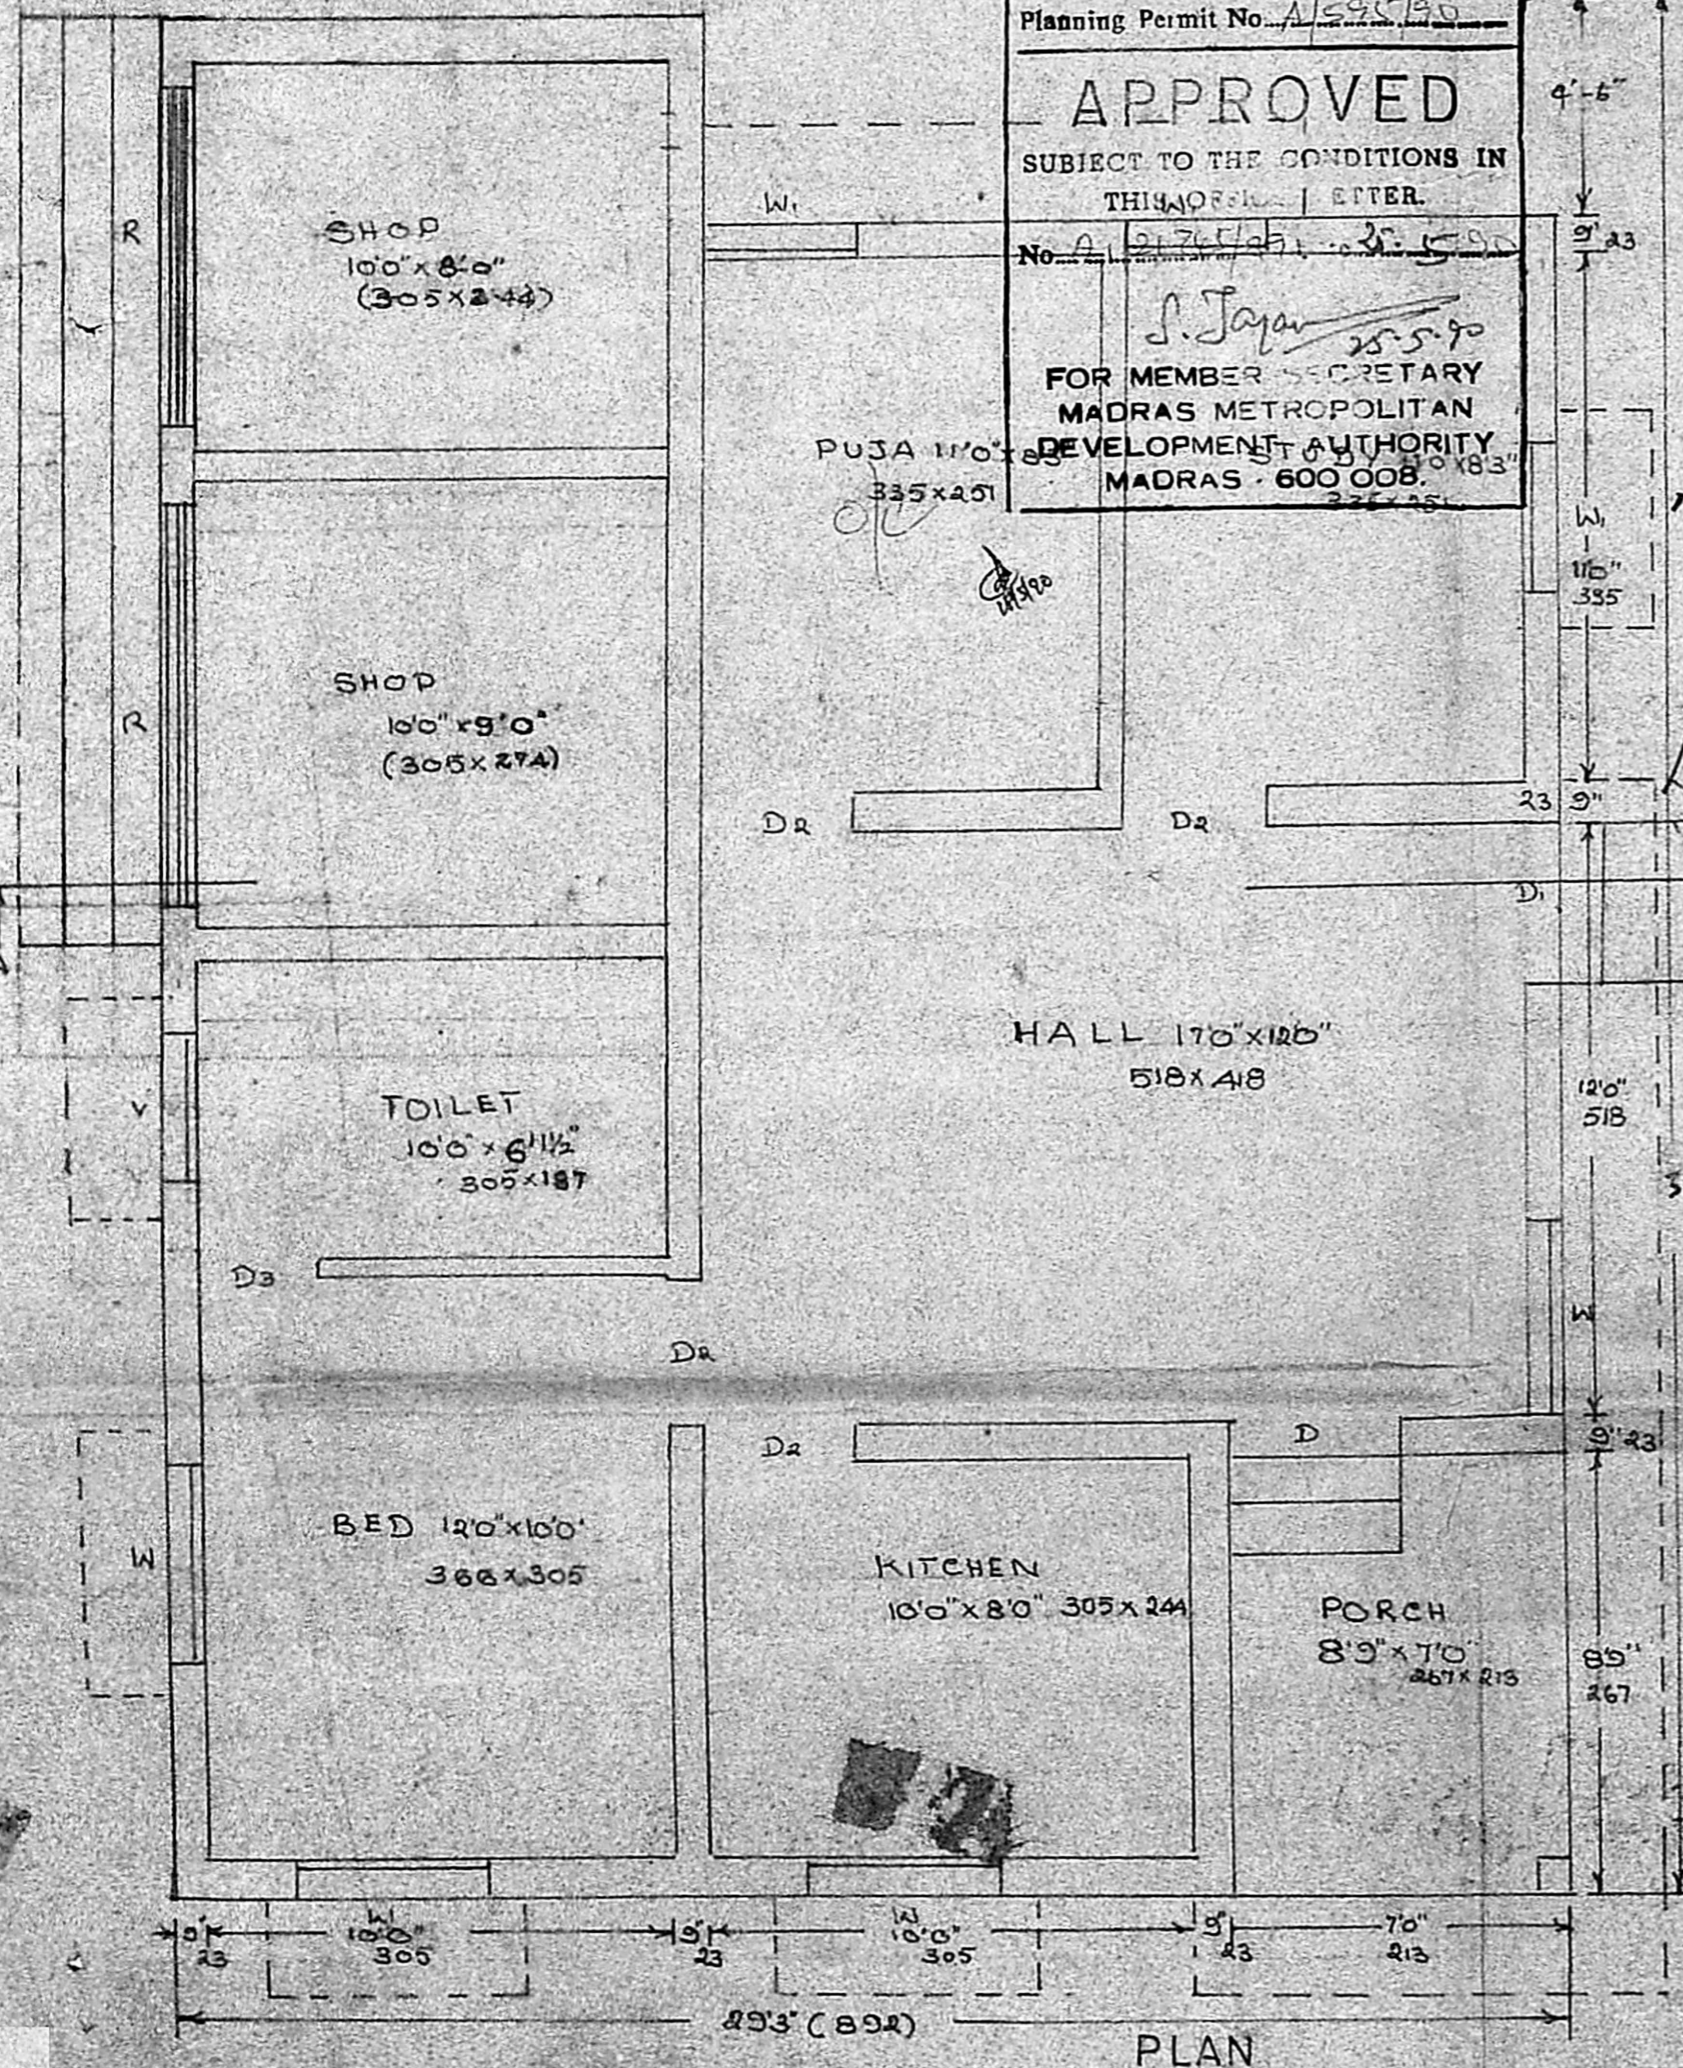

KEY PLAN
(NOT TO SCALE)

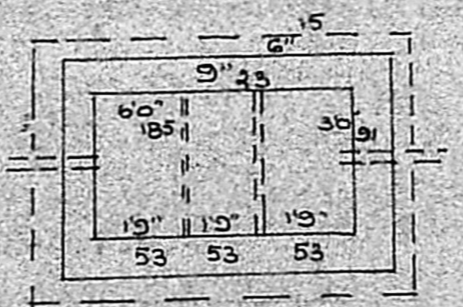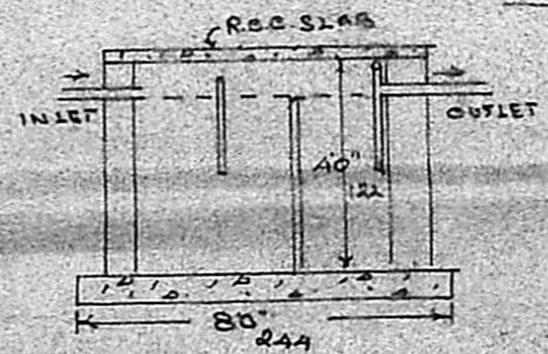

SEPTIC TANK

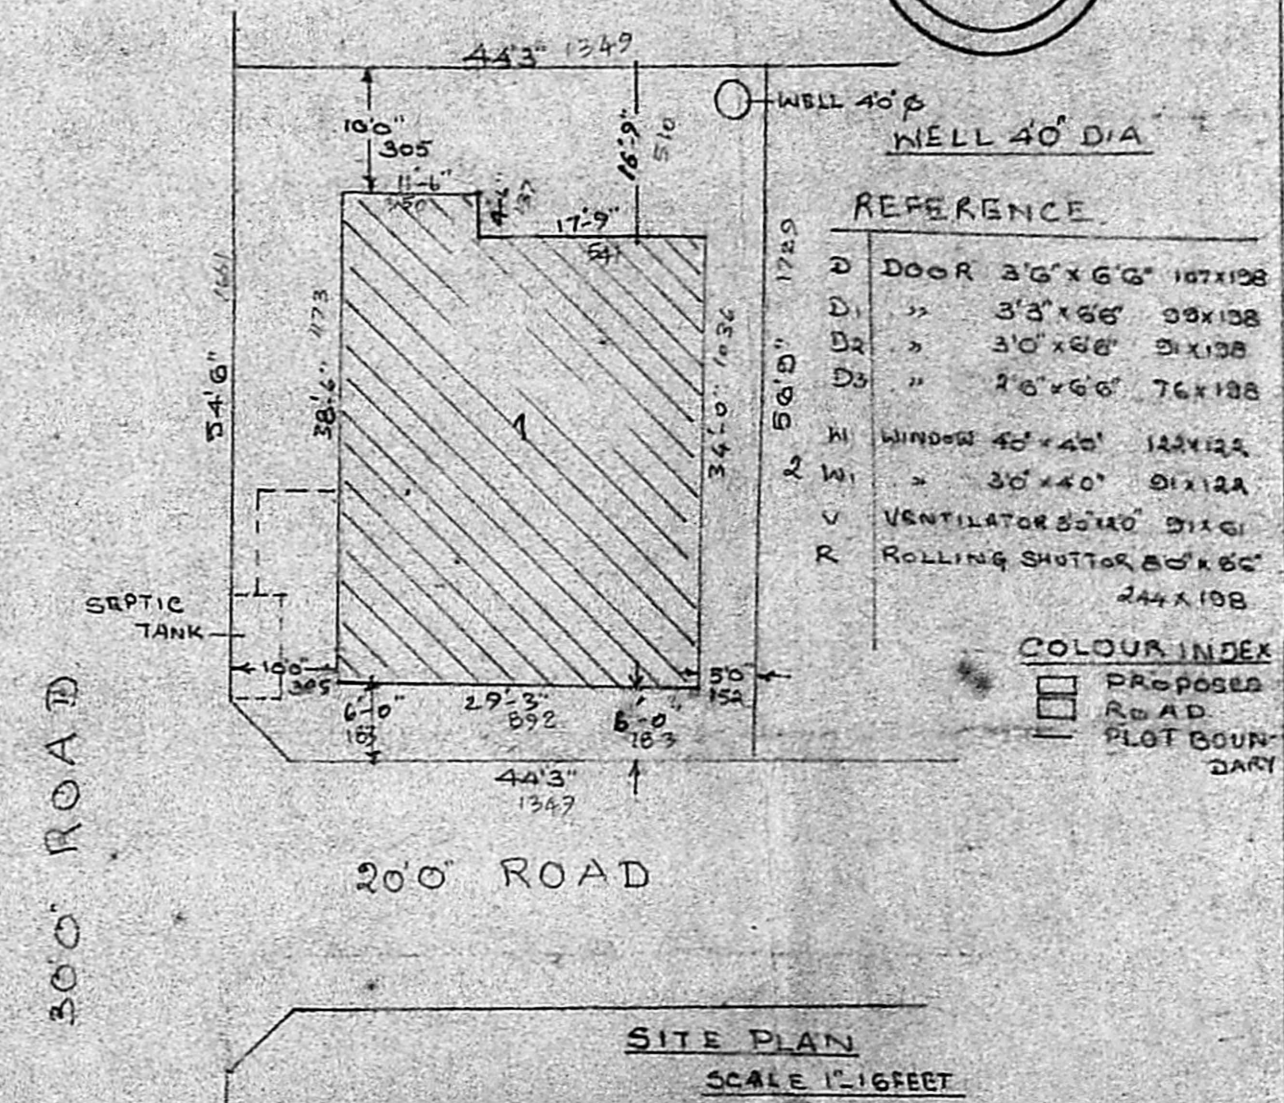

SITE PLAN
SCALE 1"=16 FEET

PROPOSED CONSTRUCTION AT PLOT No 1, SURVEY No 201/3,
 MADIPAKKAM VILLAGE, SAIDAPET TALUK, CHINGLEPUT
 DISTRICT FOR THIRU K.MADHAVAN.
 SCALE: 1"=4 FEET
 PLINTH AREA: 996.50 Sths(or) 92.57 Sqm

C. Ganesan
C. GANESAN
 LICENCED SURVEYOR,
 ALANDUR MUNICIPALITY,
 150, Karumegar Street,
 Adambakkam, Madras-81
 Phone: 432828

K. Madhavan