

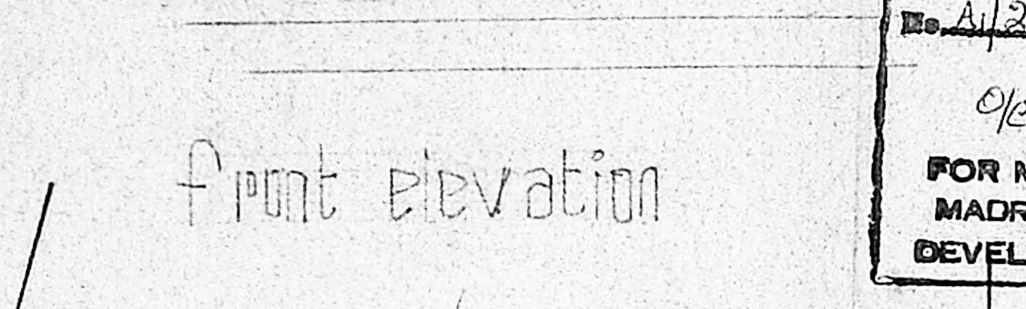
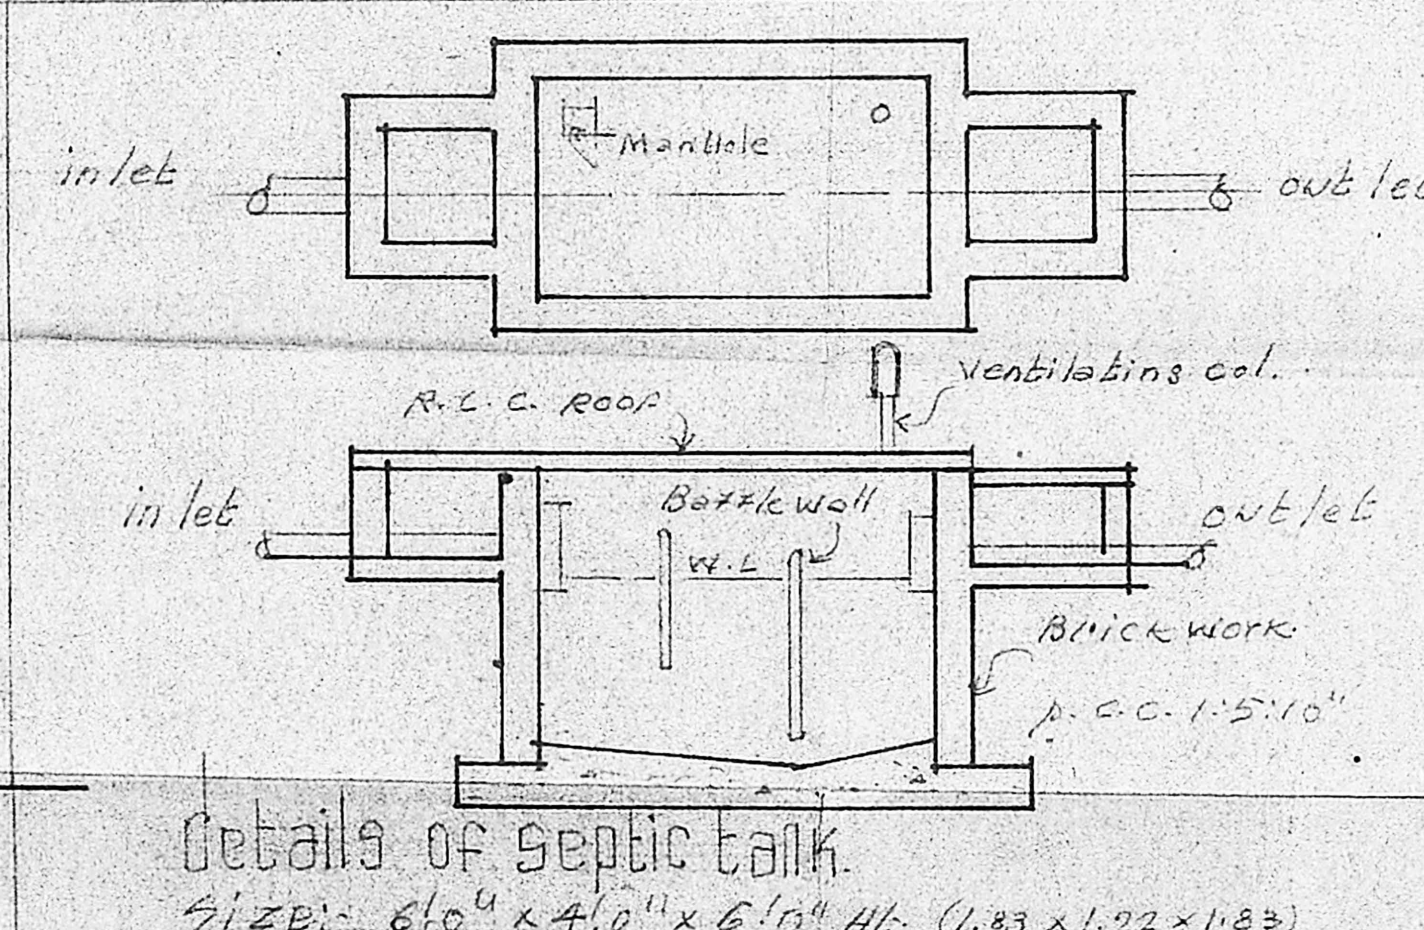
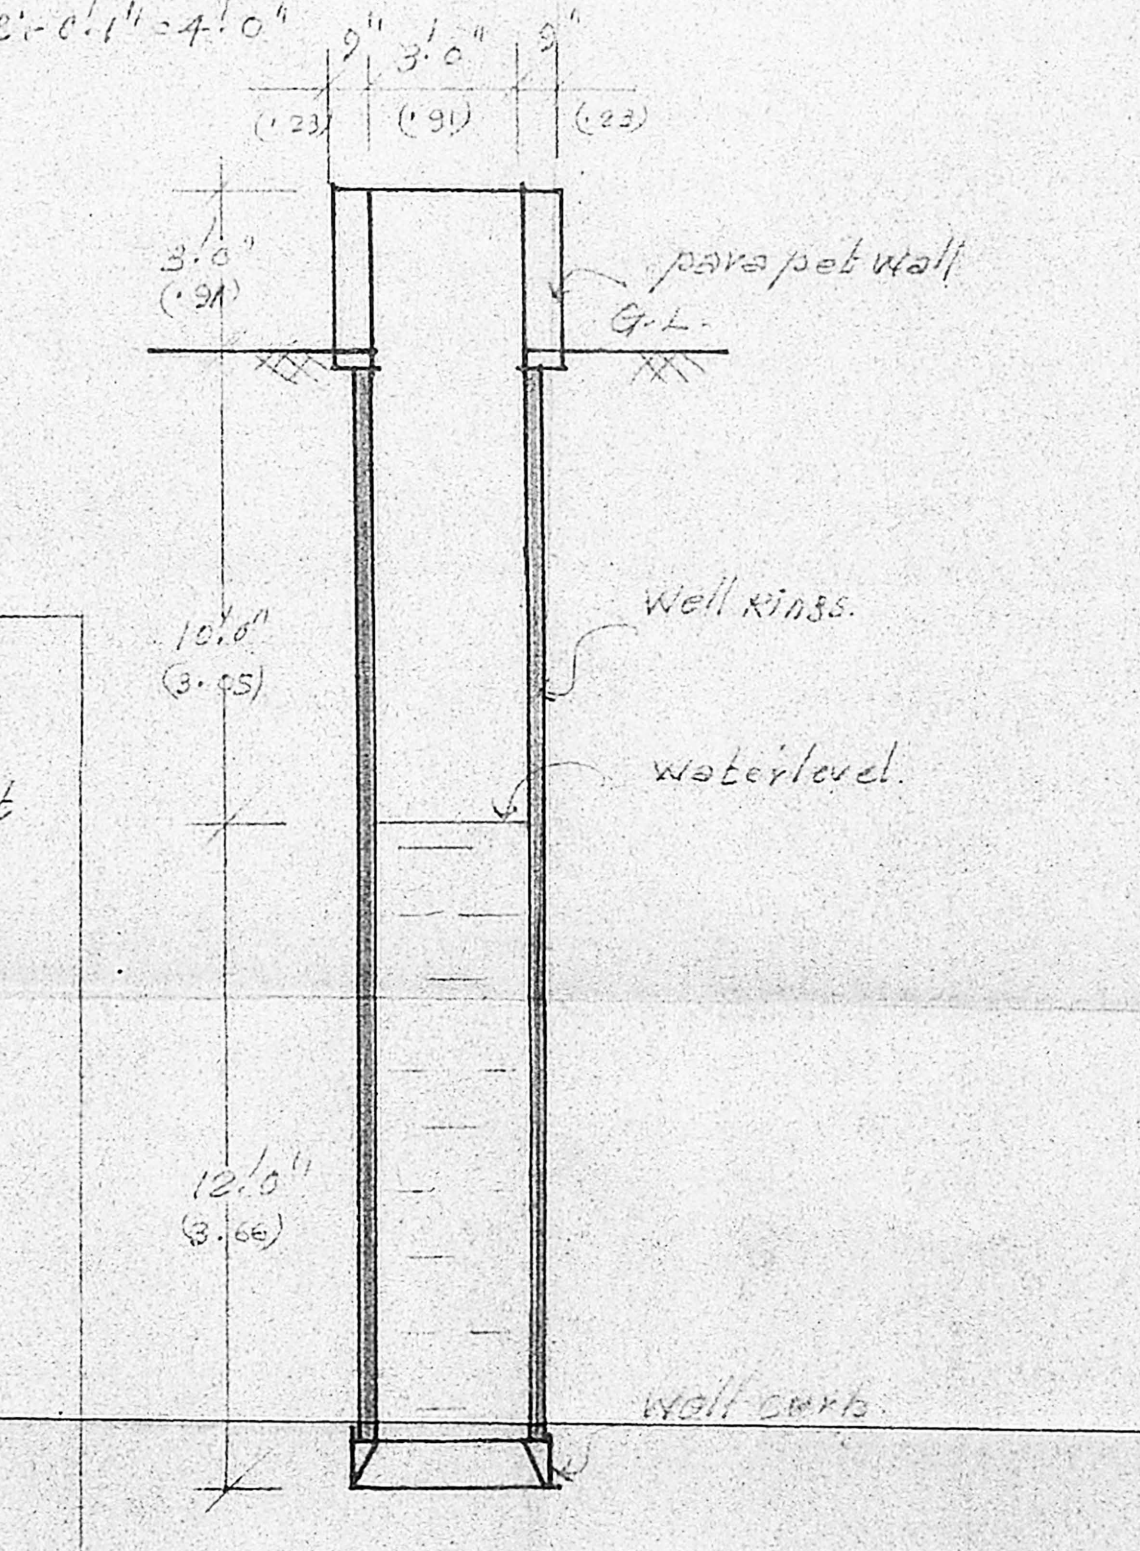
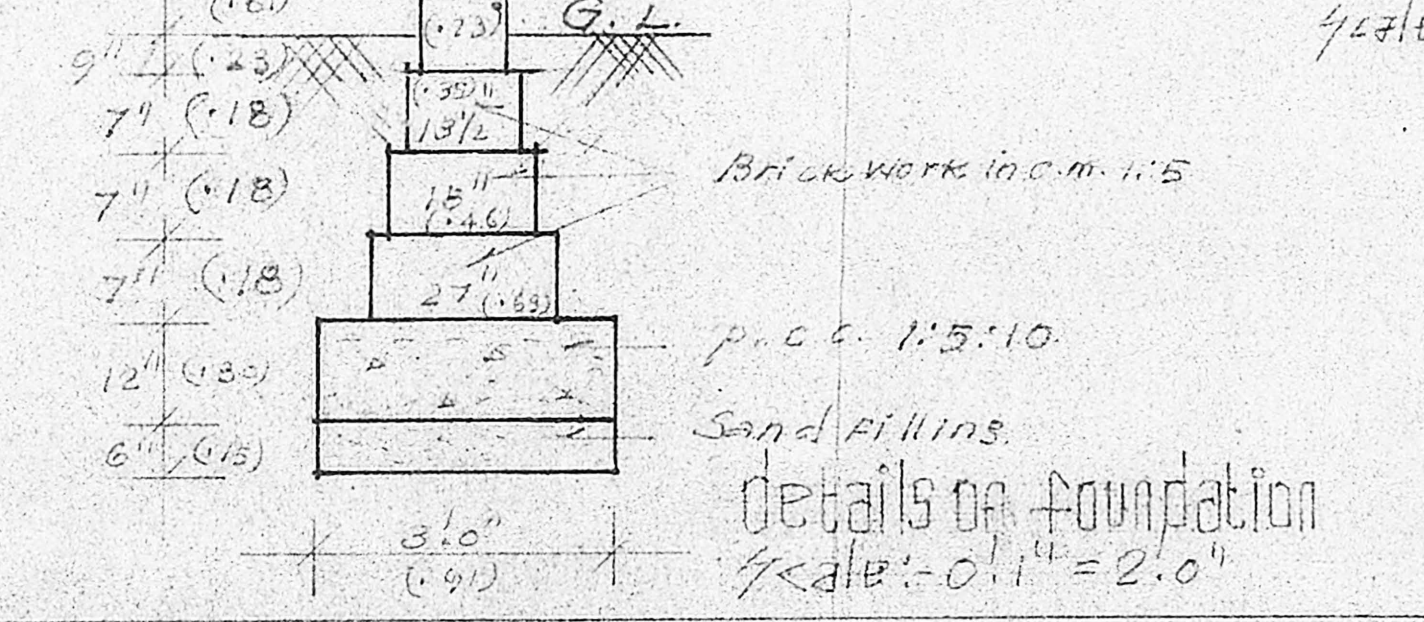


Schedule of Joins

d door	3'6" x 6'6" (1.07 x 1.98)
d1 door	3'0" x 6'6" (0.91 x 1.98)
d2 door	2'6" x 6'6" (0.76 x 1.98)
d/o door opening	3'0" x 8'6" (0.91 x 1.98)
w1 window	6'0" x 4'0" (1.83 x 1.22)
w2 window	4'0" x 4'0" (1.22 x 1.22)
w3 window	3'0" x 4'0" (0.91 x 1.22)
w3 window	4'0" x 2'6" (1.22 x 0.76)
v ventilator	3'0" x 1'6" (0.91 x 0.46)

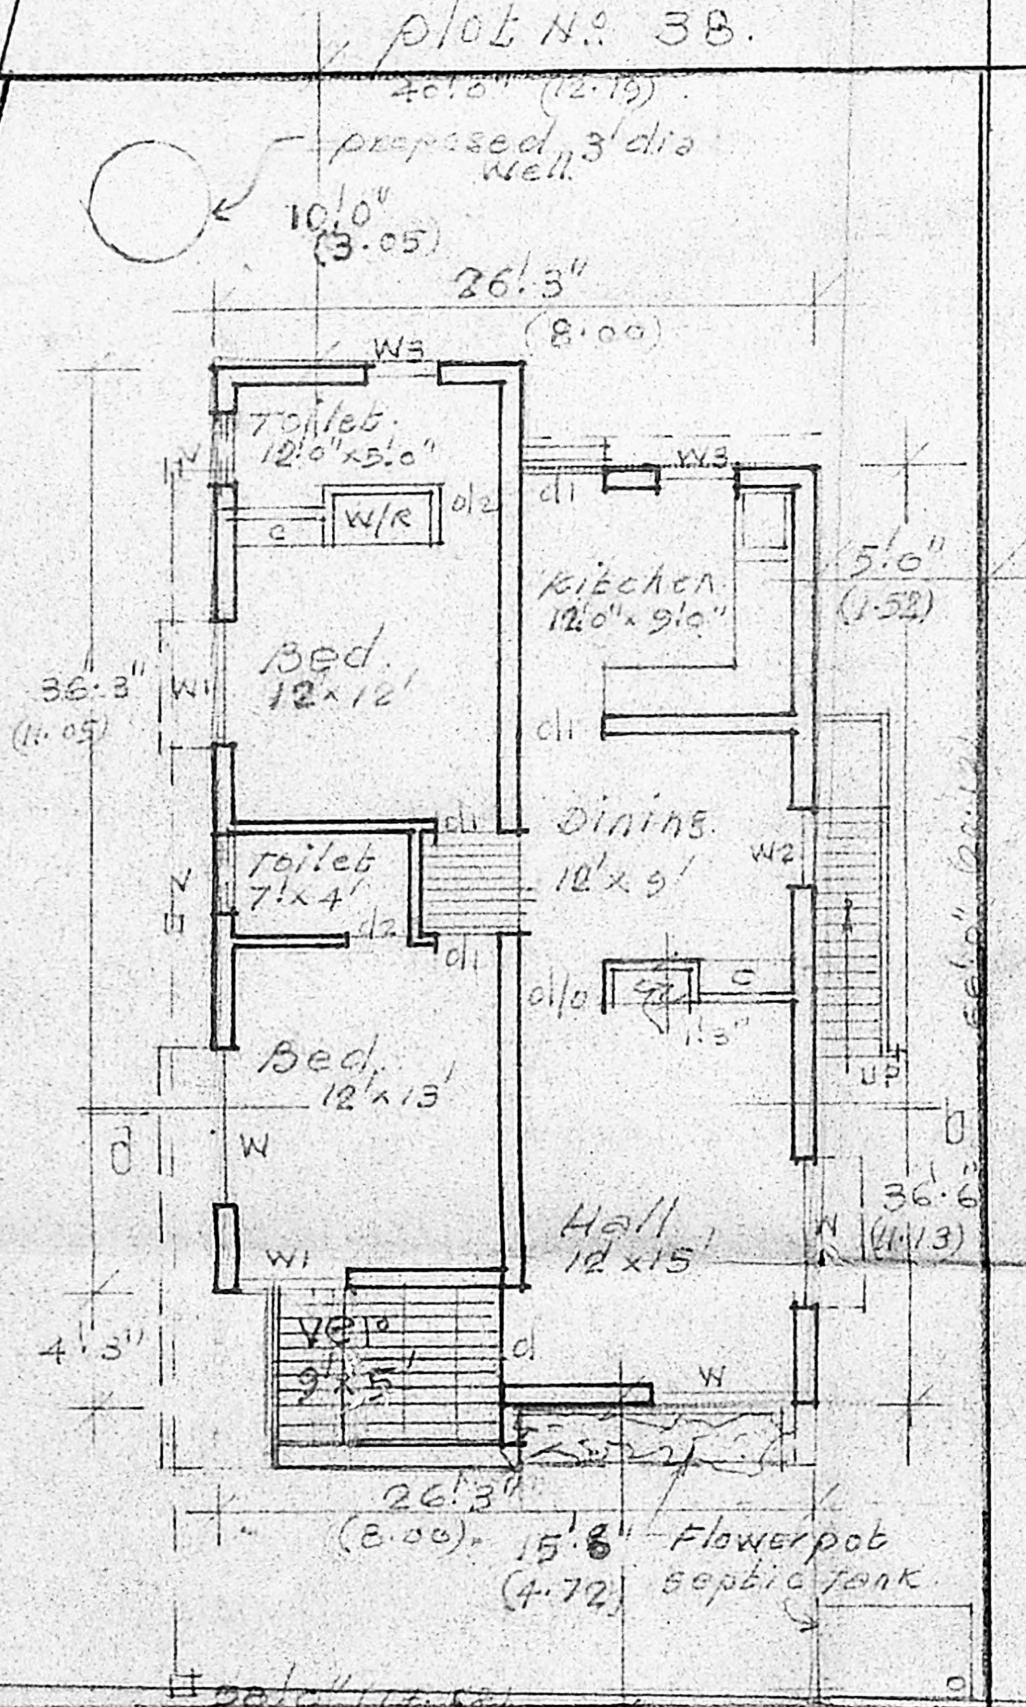

Planning Permit No. A/106/90  
**APPROVED**  
 Subject to the conditions in this office letter.  
 No. A/22975/88 Dt. 2/2/90  
 Sd/- T. P. 2/2/90  
**FOR MEMBER SECRETARY  
 MADRAS METROPOLITAN  
 DEVELOPMENT AUTHORITY**

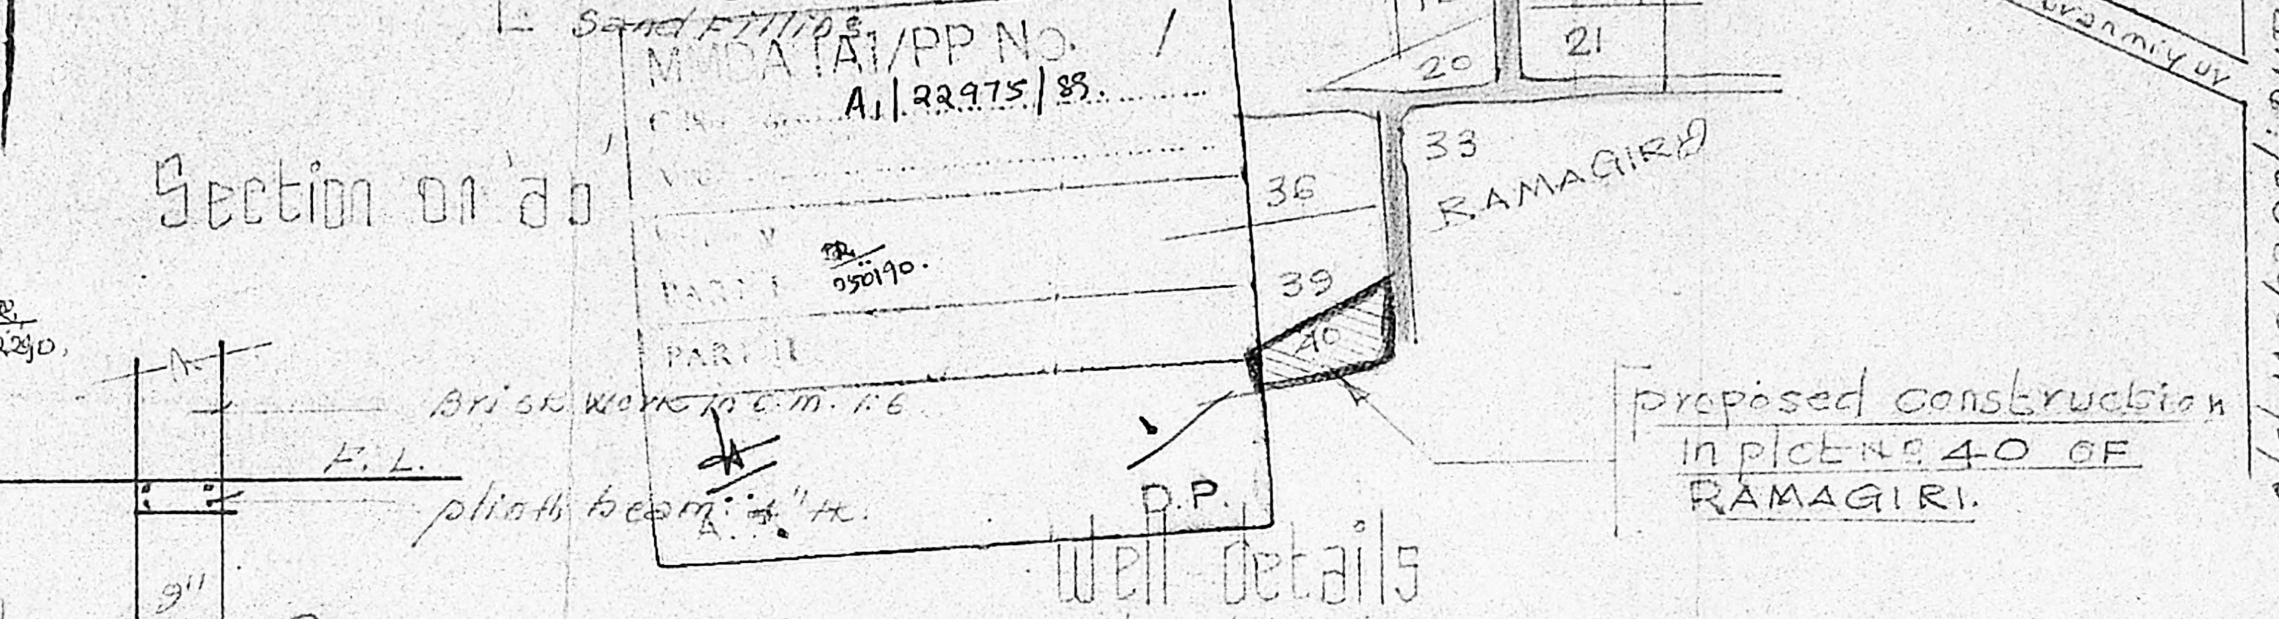

PLINTH AREA	1000 Sqr (93 m <sup>2</sup> )	proposed
CARPET AREA	810 Sqr (75 m <sup>2</sup> )	roads.

Scrutinized plan boundary  
 A/22975/88  
 100  
 81 Sq. area

**PLAN SHOWING THE  
 PROPOSED DWELLING  
 HOUSE IN PLOT NO. 40  
 AND S.N. 164/3A, 3C AT  
 VELACHERY VILLAGEN. 137  
 SAIDAPET TALUK DIVISION. 148  
 CHINGLEPUT DIST.**

Appd. L.A. 12/86 dt .. Ramagiri layout.

Scale: 0.1" = 8'0"  
 (Brackets are in meter.)

DESIGNED BY  
**Mrs Dawn Vijayasekhar  
 (MRS DAWN VIJAYASEKHAR)**

Consulting Engineer & Contractor  
 Licenced Surveyor No. 73  
 Corporation of Madras  
 661, Poonamallee High Road,  
 AMINJIKARAI, M.A. 143-33  
 Phone: 619179  
**Licenced Surveyor**

Road 24' wide  
 plan and layout

Details of septic tank.  
 Size: 6'0" x 4'0" x 6'0" HL. (1.83 x 1.22 x 1.83)  
 Scale: 0.1" = 2'0"