



PLAN SHOWING THE PROPOSED CONSTRUCTION OF RESIDENTIAL BUILDING IN S.No. 536/3, PLOT: 2, NO. 58, THIRU MULLAIVOYAL VILLAGE AVADI TOWNSHIP LIMIT. SCALE 1:100.

OWNER: MRS. S. KUMARI  
D/O. THIRU S. JANAKIRAMAN

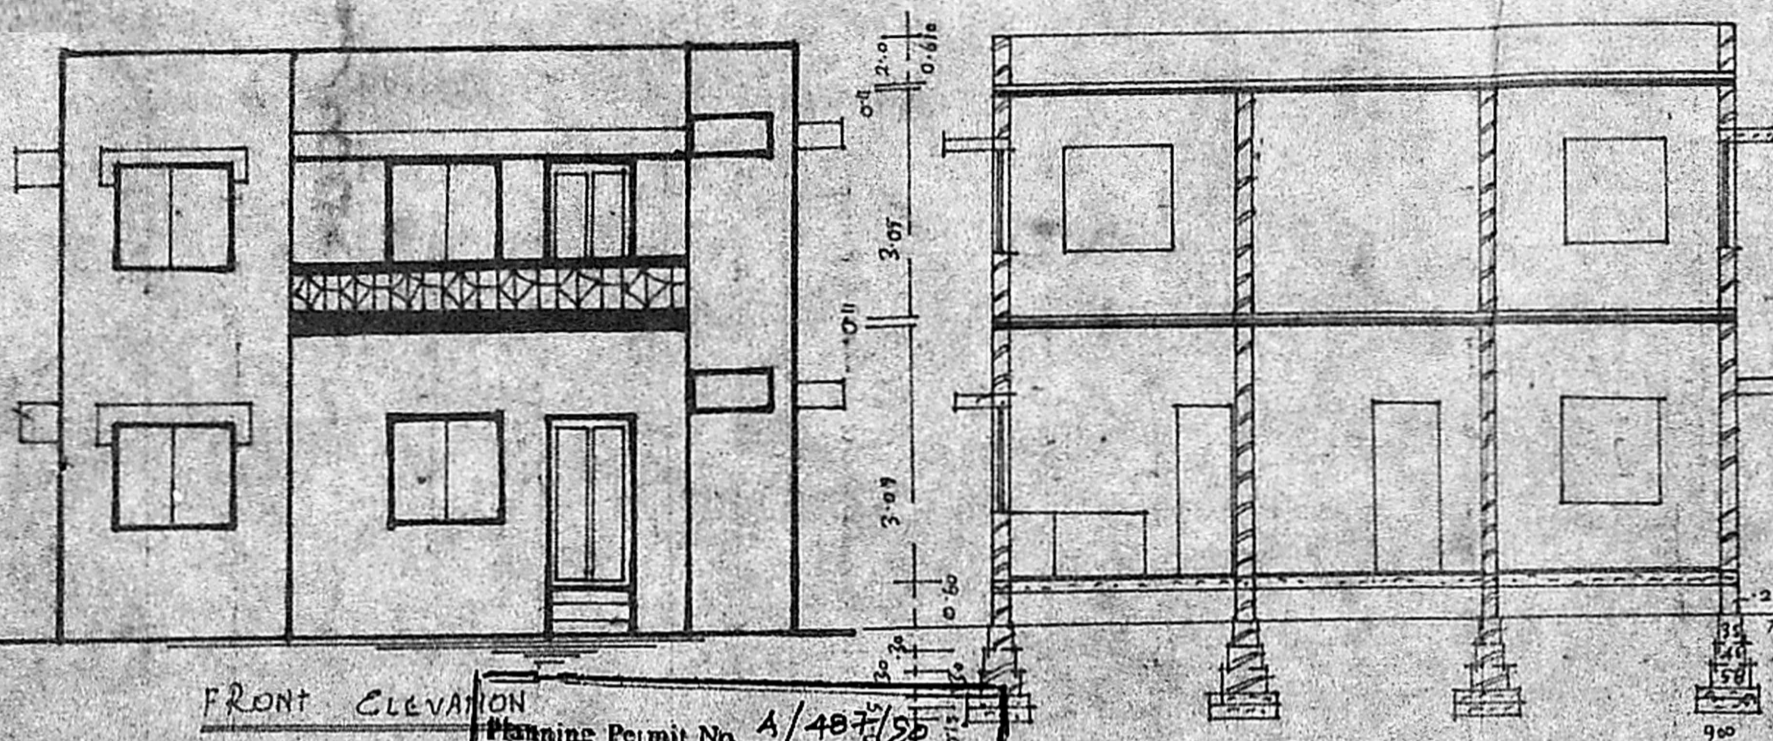

PARAPET WALL 2:0HT  
R.C.C 1:2:4 4 1/2" R  
R.C.C SUN SHADE  
B.W INC: 0.1:6  
R.C.C 1:2:4 4 1/2" R  
R.C.C SUN SHADE  
B.W INC: 0.1:6  
PLINH BEAM  
C.C 1:4:8 SAND FILLING

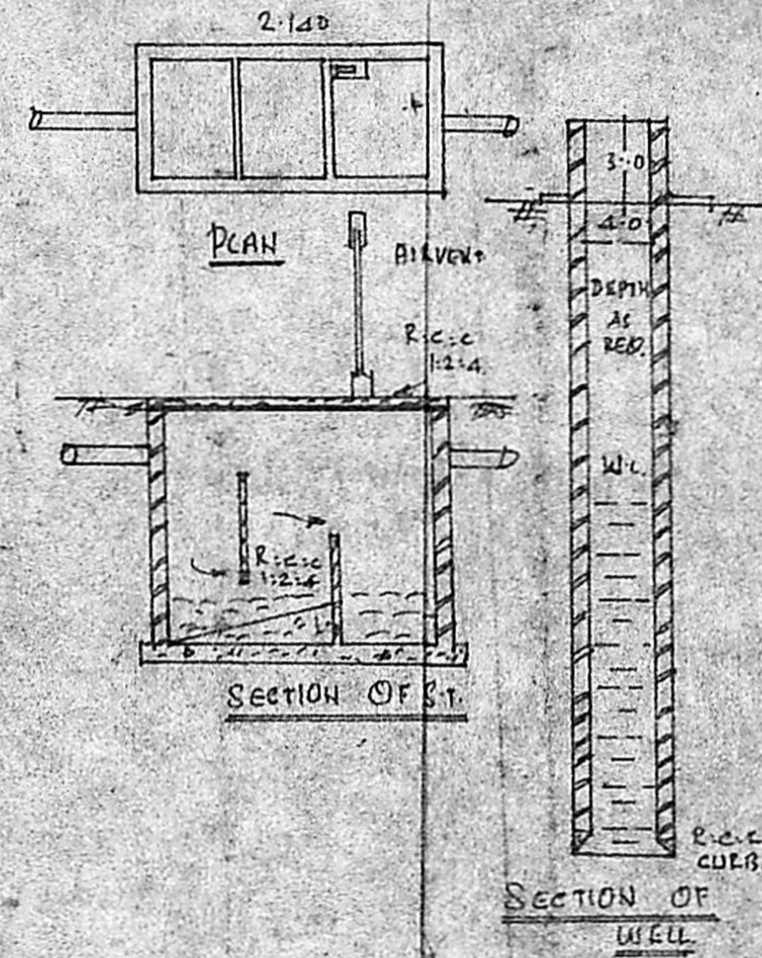

**BRIEF SPECIFICATIONS**

FOUNDATION	C.C 1:4:8 15cm R
SUPER STRUCTURE	OVER SAND FILLING BRICK WORK INCASE
ROOF	R.C.C 1:2:4 4 1/2" R WITH WEATHERING COURSE ON TOP
FLOORING	C.C 1:4:8 10cm R OVER HARD CORE
PLASTERING	C.M 1:4 12mm R WALLS
JOINERIES	FIRST CLASS HARD WOOD

**SCHEDULE OF JOINERIES**



DOOR	C.W. PANELLER D1 1000x2000
DOOR	D2 900x2000
DOOR	D3 750x2000
WINDOW	W1 1500x1350
WINDOW	W2 900x1350
VENTILATOR	V 900x600

**AREA STATEMENT**

AREA OF SITE: 2800.00 SQ FT OR 260.00 SQ M  
AREA OF CONST: 673.00 SQ FT OR 62.50 SQ M  
COVERAGE: 40% F.S.I. 1:800

**LEGEND:**  
BOUNDARY SHOWN  
PRO: CONST SHOWN

Planning Permit No. A/487/20  
**APPROVED**  
SUBJECT TO THE CONDITIONS IN  
THIS NOTICE LETTER.  
No. A/24601/88 20/04/80  
M.M.D.A. TAMIL NADU  
MADRAS METROPOLITAN  
DEVELOPMENT AUTHORITY  
MADRAS 600 008.

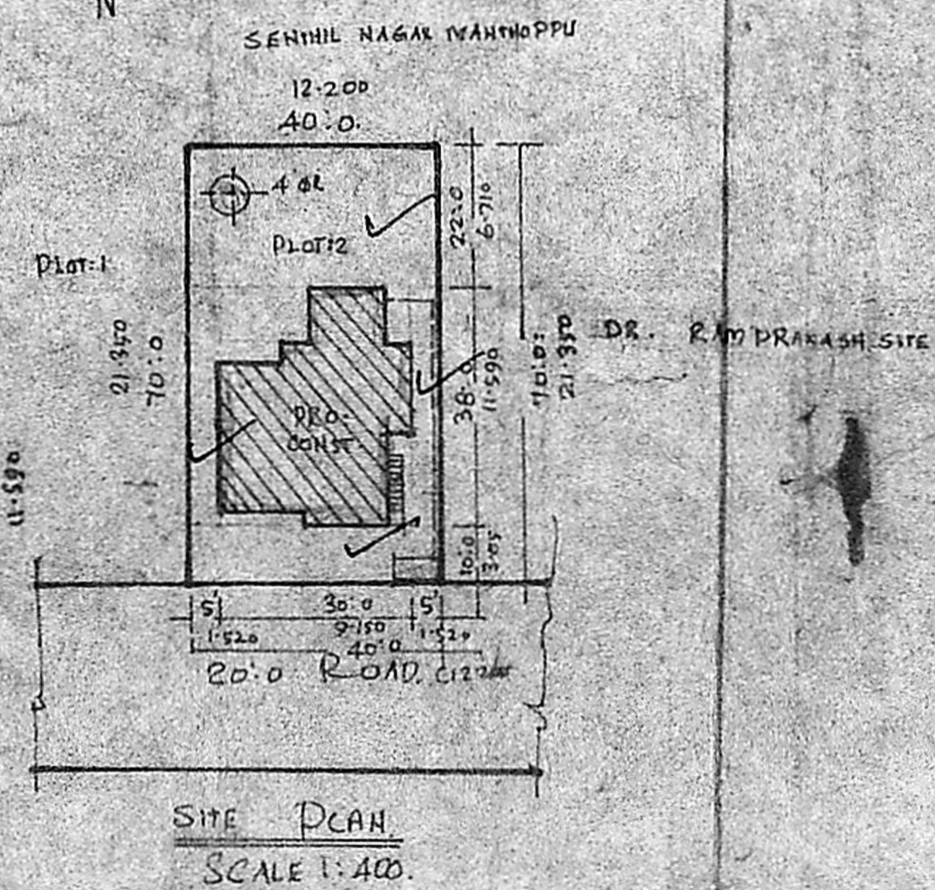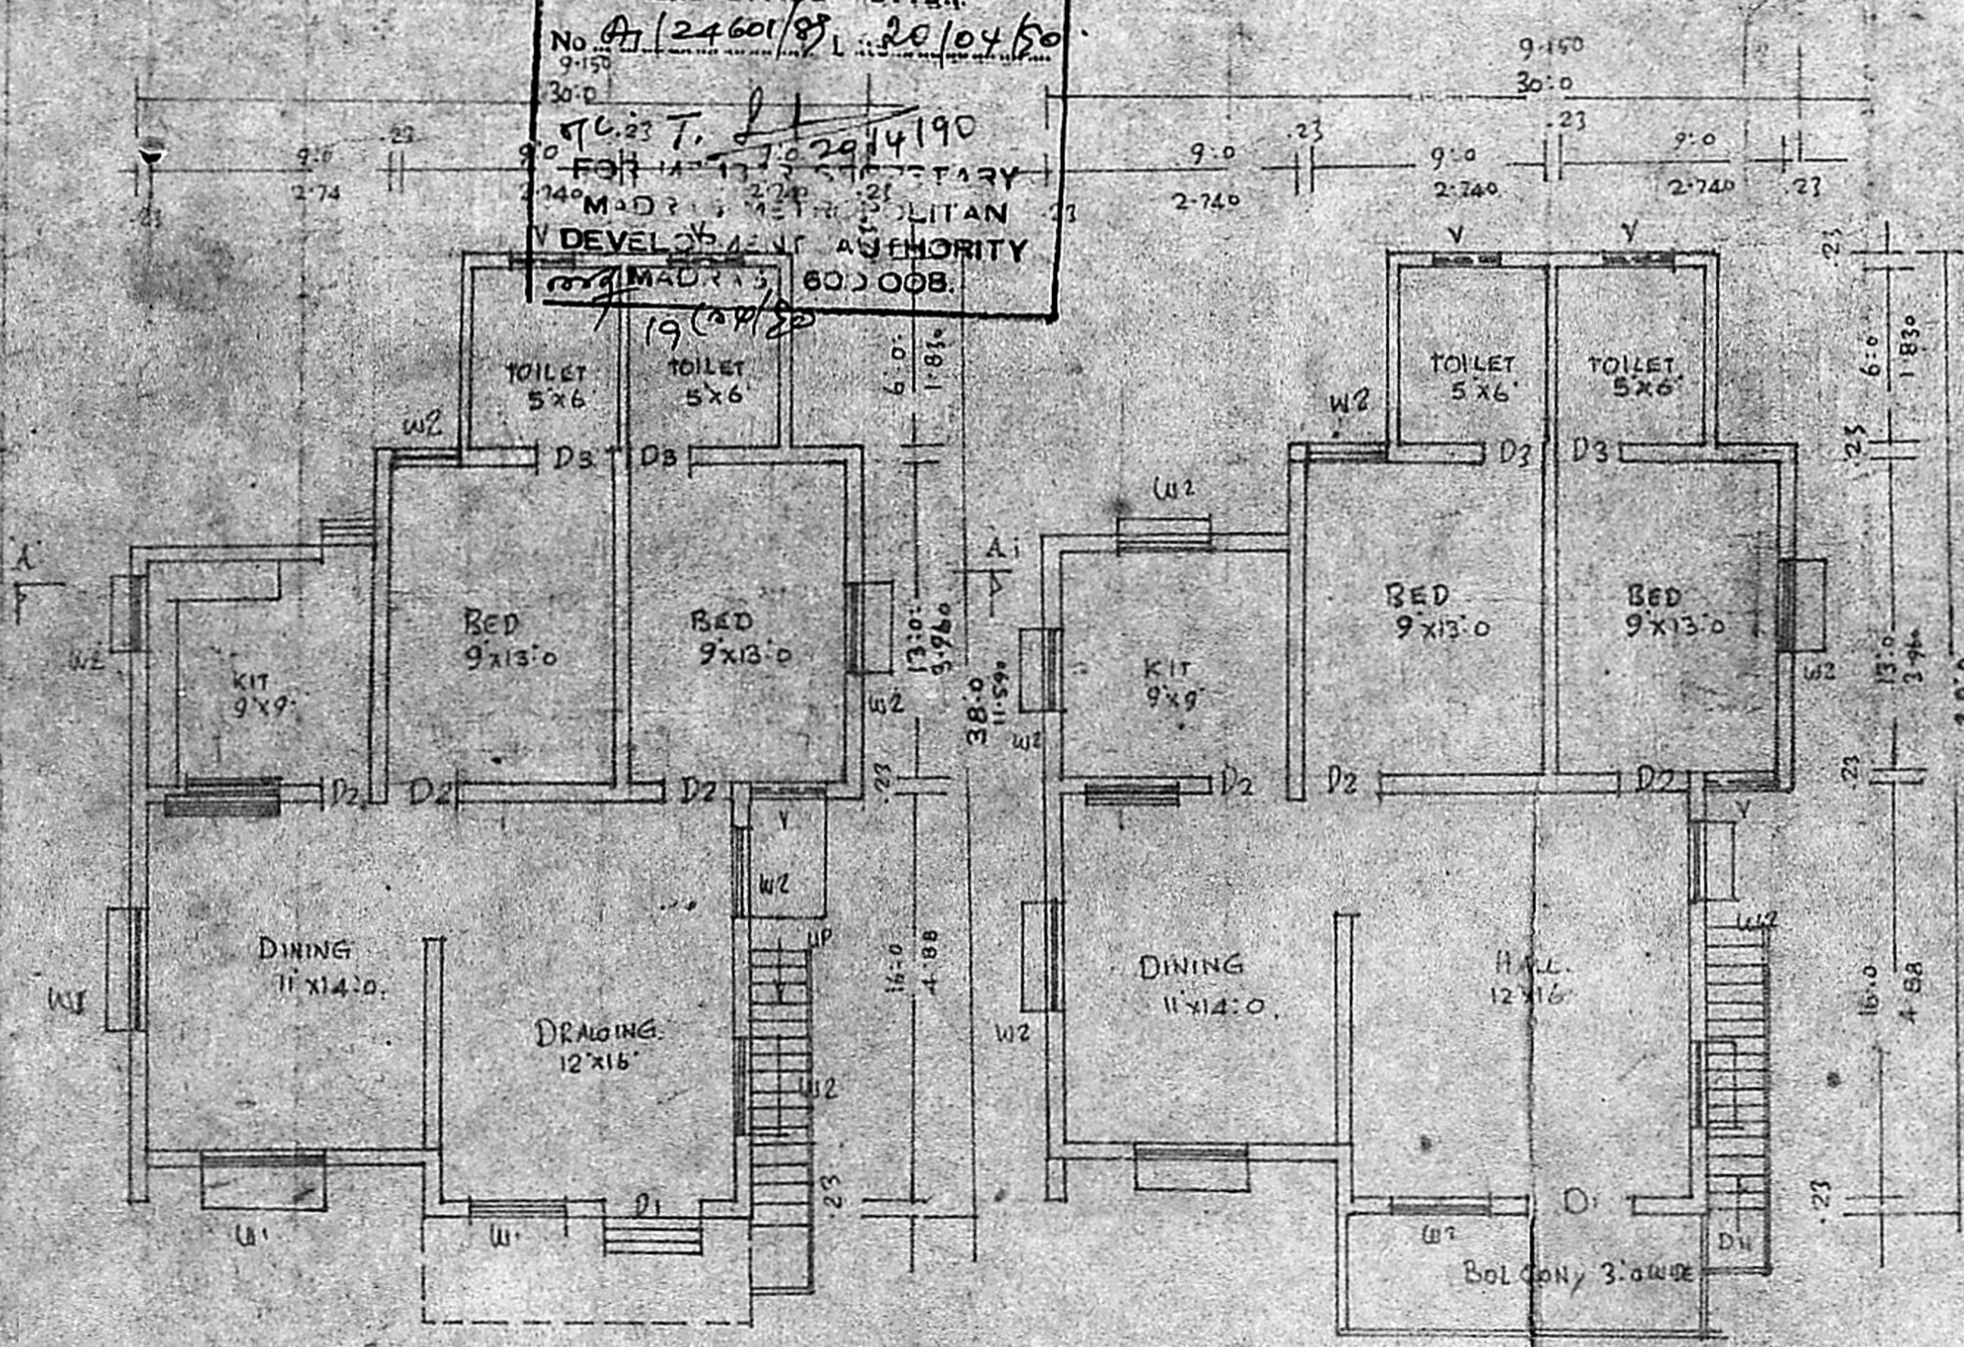

FOR OFFICE USE ONLY

MMDA (A) / PP No. //  
Site A/24601/88

Scale by  
Date 02/01/80

A.P. D.P.

K. PERIASAMY D.C.E.S.  
LICENSED SURVEYOR  
CONSULTING ENGINEER  
AVADI TOWNSHIP  
MADRAS. 600054  
LICENSED SURVEYOR