


ELEVATION

SECTION-BB

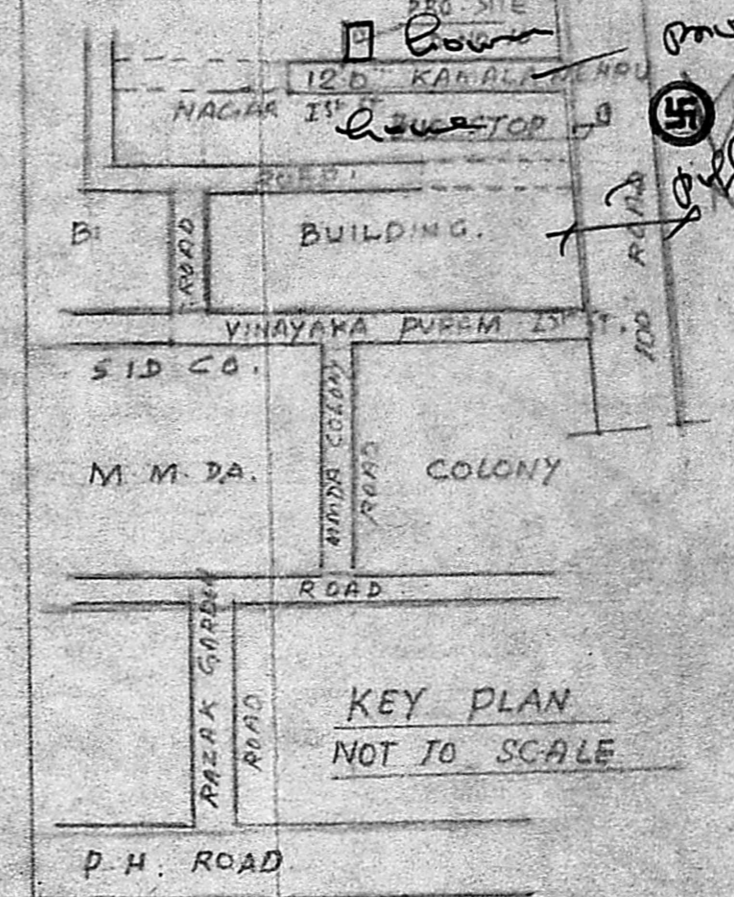

KEY PLAN
NOT TO SCALE

PLAN SHOWING THE PRO. ADDITION AND EXTG. BUILDING TO BE REGULARISED AT DOOR No. 10

MMDA (A) PPN 008 7th STREET
C No. A/2945/89
T.S. NO. 81, BLOCK No. 1 OF
Asst. ...
109 ... VILLAGE, MADRAS. SA
PART I ... S. MARUDHAN.
PART II ...
SCALE: (1:80) 1cm. = 1m

SPECIFICATIONS.


FOUNDATION: BTC IN LM 1:2:5 OVER SAND AND BW IN CM 1:6. SUPERSTRUCTURE: BW WITH CM 1:6. ROOFING: RCC ROOF SLAB 4/2 TH. AS PER MDSS. FLOORING: BJC IN LM 1:2:5, 4" TH. AS PER MDSS. FLOORING: BJC IN LM 1:2:5, 4" TH AND FINISHED SMOOTH WITH CM 1:3, 3/4 TH. ALL WOOD WORK OF BEST SEASONED CHOOD

O/C JOINERY


- D: DOOR (3'3" x 6'6") 1m x 2m
- D1: DOOR (3'0" x 6'6") .91 x 2m
- D2: DOOR (2'6" x 6'0") .75 x 1.81m
- W1: WINDOW (4'6" x 4'0") 1.38 x 1.22m
- W1: WINDOW (4'0" x 3'0") 1.22 x .91m
- W2: WINDOW (3'0" x 2'0") .91 x .91m
- J: JALY

R.B.
6.7.89


M. SIVANAN, D.C.E.,
CONSULTING CIVIL ENGINEER
Licence No. ... No. 84
CORPORATION, MADRAS
41, Changan ... Street,
MADRAS-12
ENGINEER

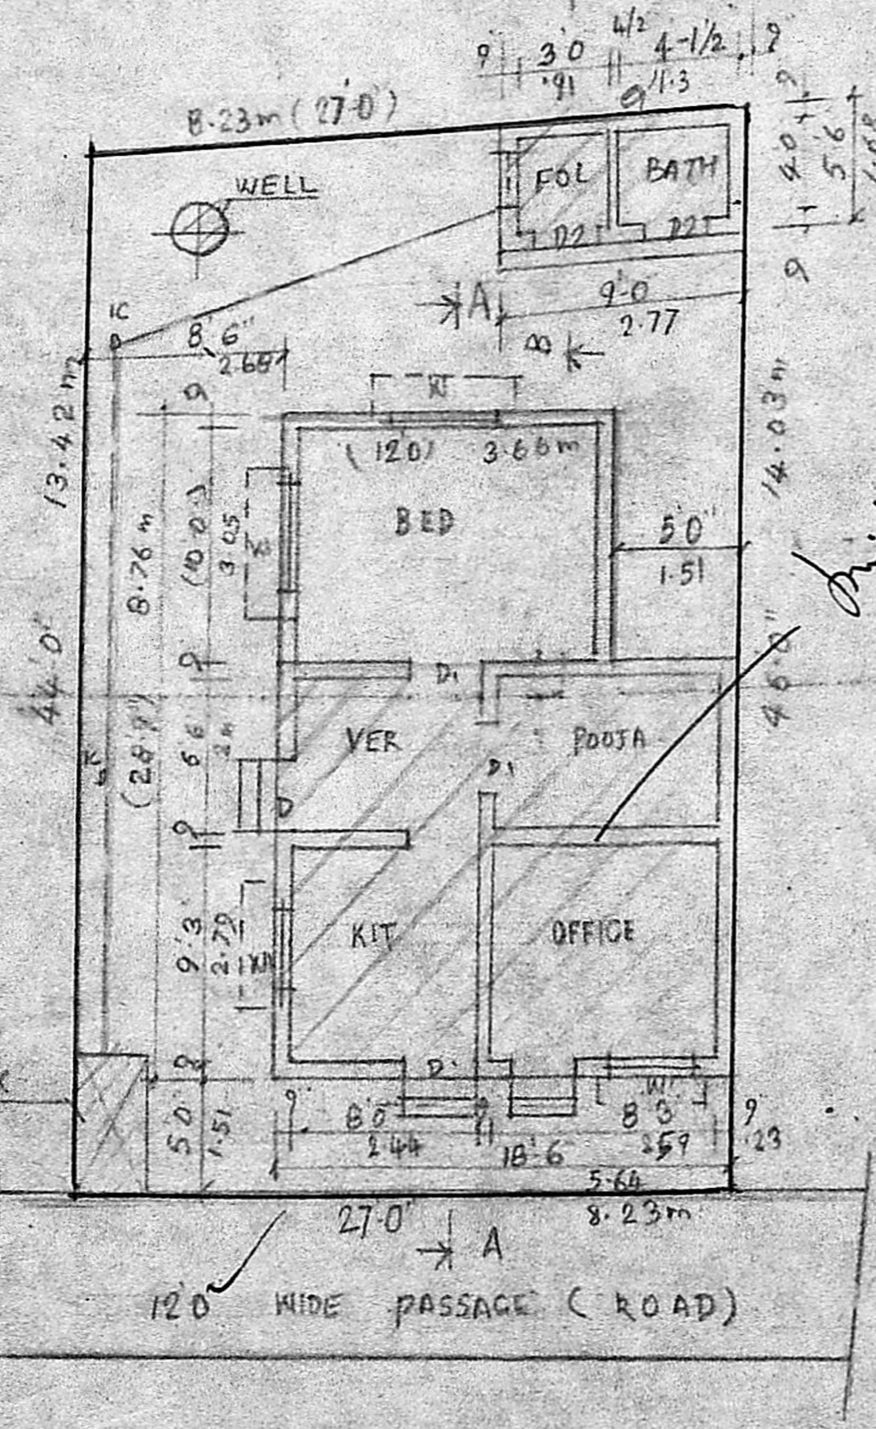

PLAN

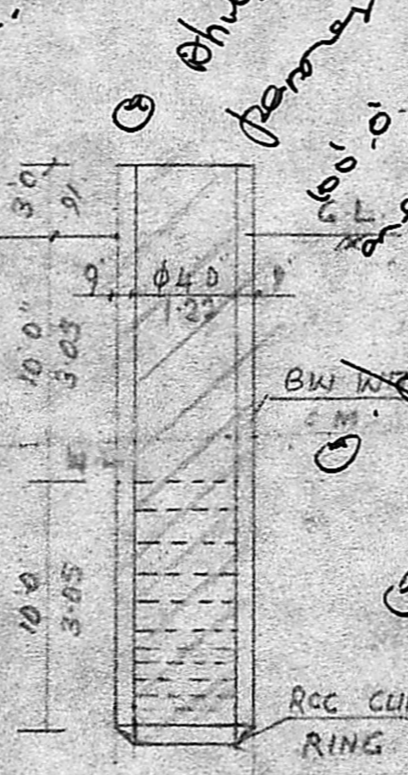

SECTION OF WELL.

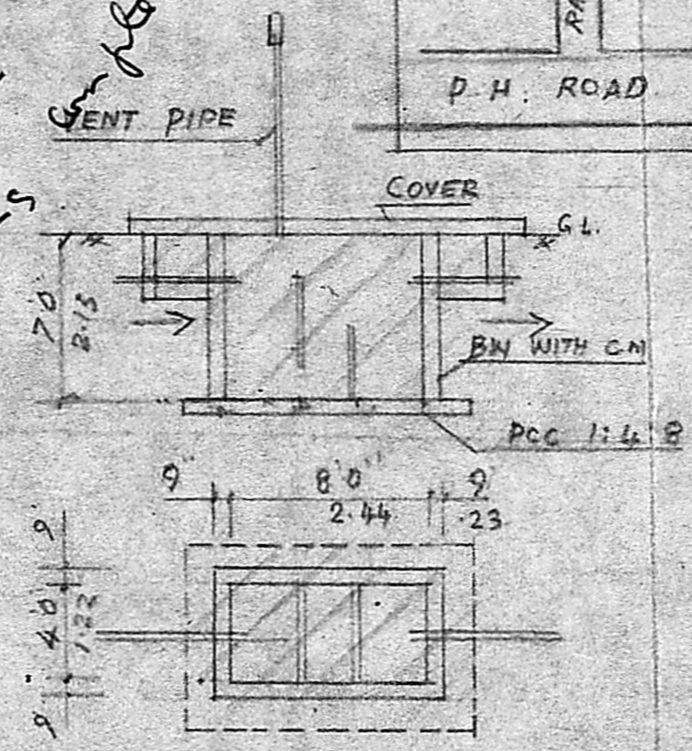

DETAILS OF SEPTIC TANK.

- PRO.
- ROAD
- PLOT
- TO BE REGULARISED

LAND: 1215 SFT
EXTG PLINTH AREA 355 SFT
PROPOSAL : 145 SFT

Planning Permit No. A/590/89
APPROVED
subject to the conditions in the office letter.
No. A/2945/89 Dt. 7/7/89
T. ...
FOR MEMBER SECRETARY,
MADRAS METROPOLITAN DEVELOPMENT AUTHORITY

OWNER