


ELEVATION

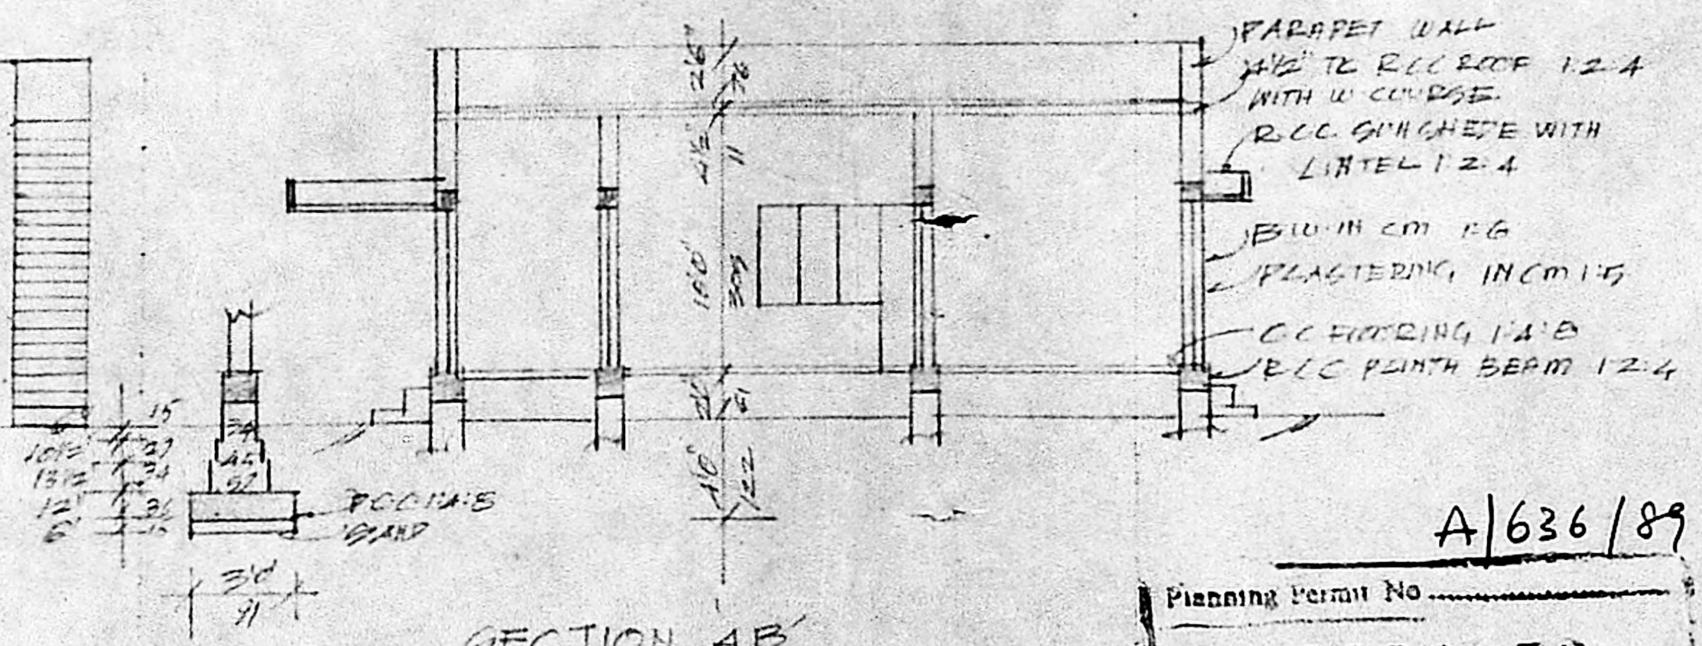


SECTION AB

PARAPET WALL
 4 1/2" TO RCC ROOF 12.4
 WITH W COURSE
 RCC GINCHERE WITH
 LIHTEL 12.4
 150 MM CM 1:6
 PLASTERING 1 IN CM 1:5
 CC FLOORING 1:2.5
 RCC PANTH BEAM 12.4

A/636/89

Planning Permit No. _____
APPROVED
 subject to the conditions in
 this office letter.
 No. A/4847/89/12/-7-88
 T. S. [Signature]
 FOR MEMBER SECRETARY
 MADRAS METROPOLITAN
 DEVELOPMENT AUTHORITY

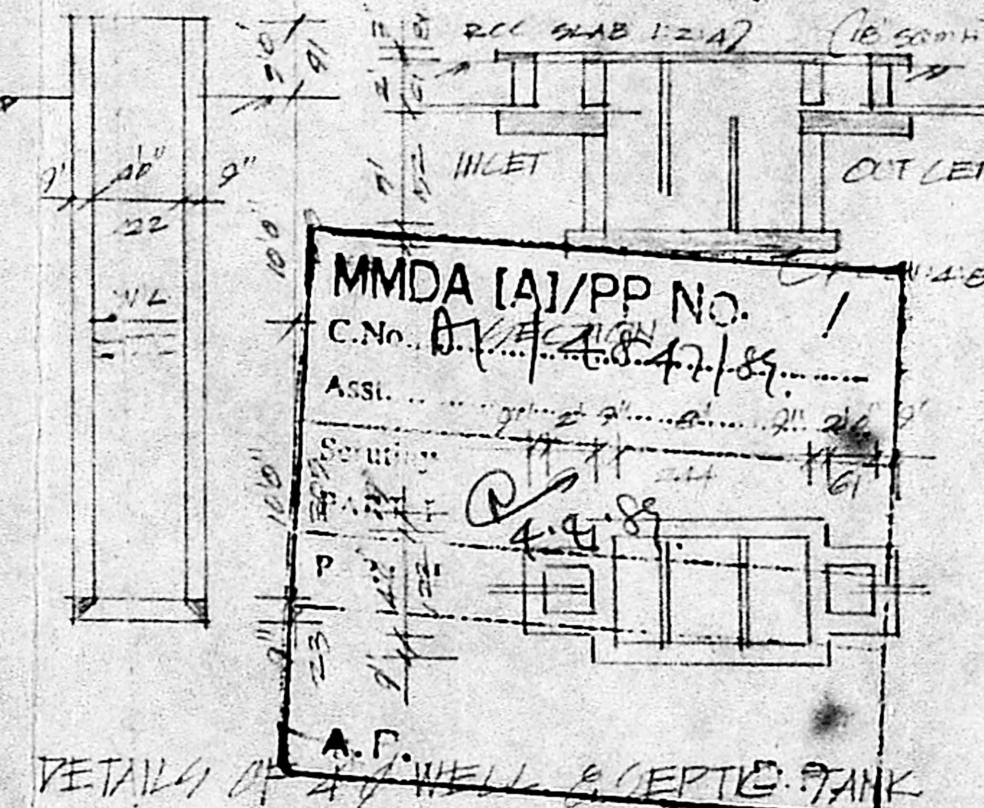


DETAILS OF WELL & SEPTIC TANK

JOINERY


D	DOOR	3'3" X 5'6"	100 X 200
D1	"	2'6" X 6'6"	70 X 200
W	WINDOW	5'0" X 4'0"	152 X 122
W1	"	3'0" X 4'0"	91 X 122
V	VENTILATOR	3'0" X 2'0"	91 X 91

SCALE 1" = 8'0" 1/100
 FROM DWELLING HOUSE IN PLOT No 11 C
 9th DAI, ULLAGARAM VILLAGE
 CHIDAPET TALUK CHINGLEPUT
 DISTRICT.


R. Madan
 FOR Mr. R. MADHAVAN
 [Signature]

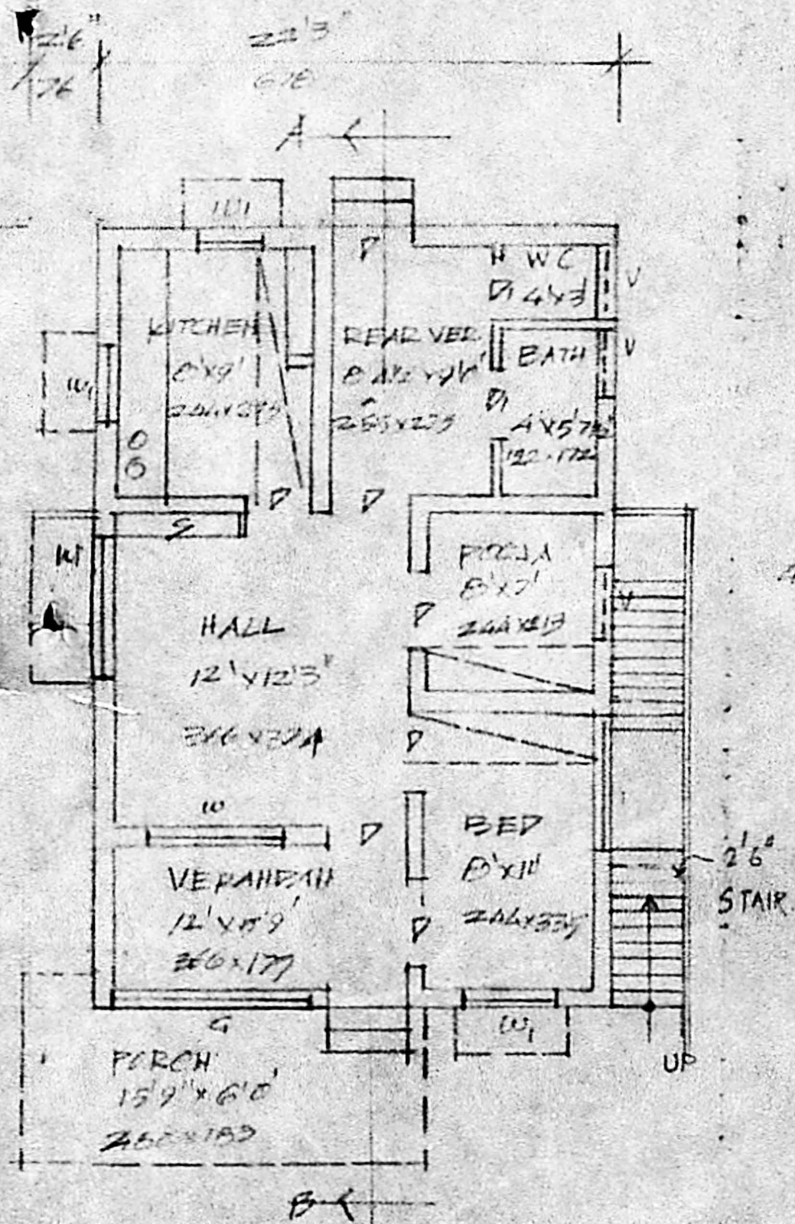

PLAN

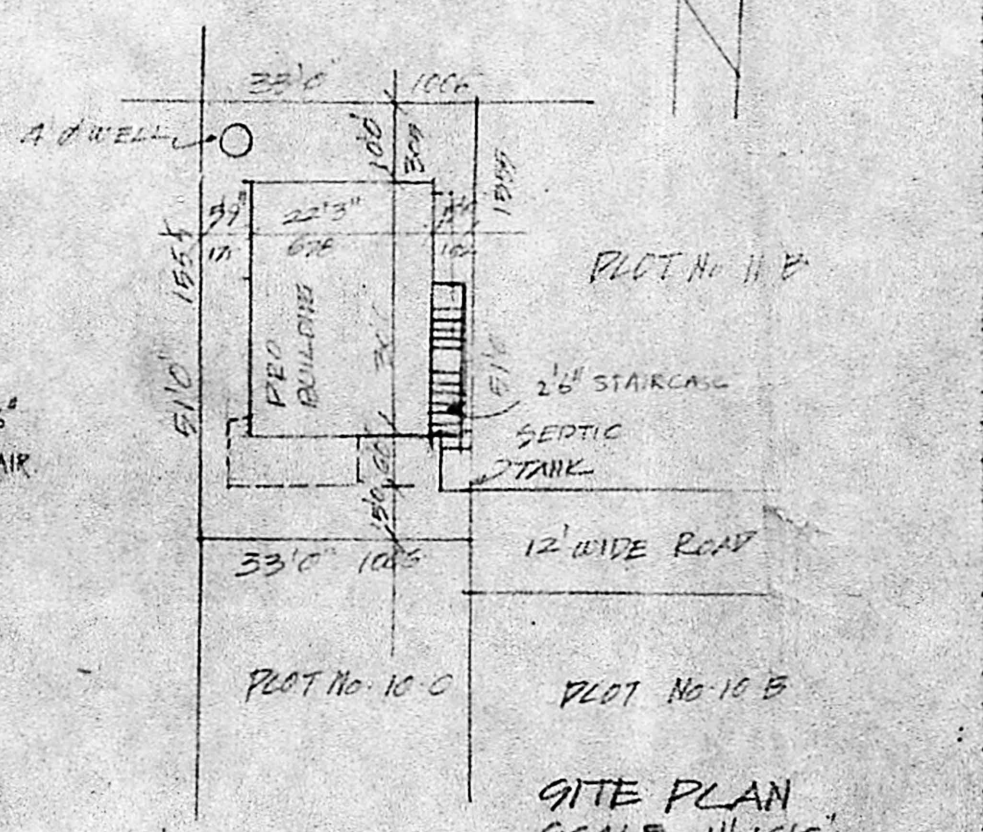

GITE PLAN
 SCALE 1" = 16'0" 1/200

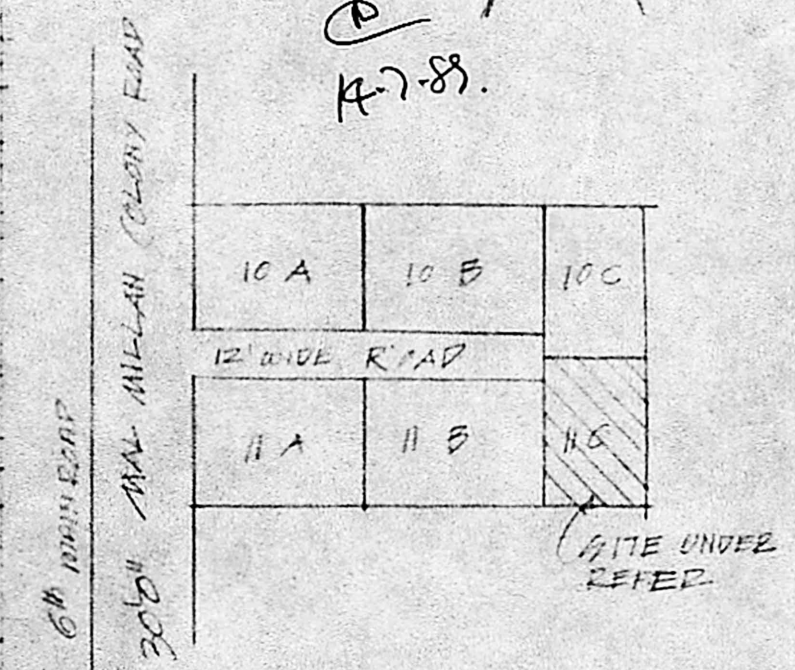

KEY PLAN
 HTS

PHONO: 62173
A. ARUNACHALAM, D.C.E.
 CONSULTING CIVIL ENGINEER & CONTRACTOR
 MADRAS CORPORATION LICENSED SURVEYOR
 ALANDUR MUNICIPALITY
 AMBATTUR TOWNSHIP.
 LICENCE NO: 9
 2, KALAINAR KARUNANIDHI ROAD
 SALIGRAMAM : ENKATHAS-600 093
 (NEXT TO SALIGRAMAM POST OFFICE)