


PLAN SHOWING THE PRO. CONSTRUCTION OF A HOUSE AT
 PLOT NO. 73. OF R.S. NO 149/PART & 150/2 TO 6 OF ERNAVOOR
 VILLAGE, THIRUVOTTIYUR MUNICIPALITY.
 SCALE 1 INCH - 8 FEET

5


of the site provided
 $28 \times 1.5 = 57$
 $48 \times 3.5 = 168$
 $15 \times 8.5 = 127.5$
 $19 \times 8.5 = 161.5$
 514.0

Surveying Plan
 A/7017/89

Implications Plan
 Crossed
 8 ft light.
 20 ft.
 28/9/89

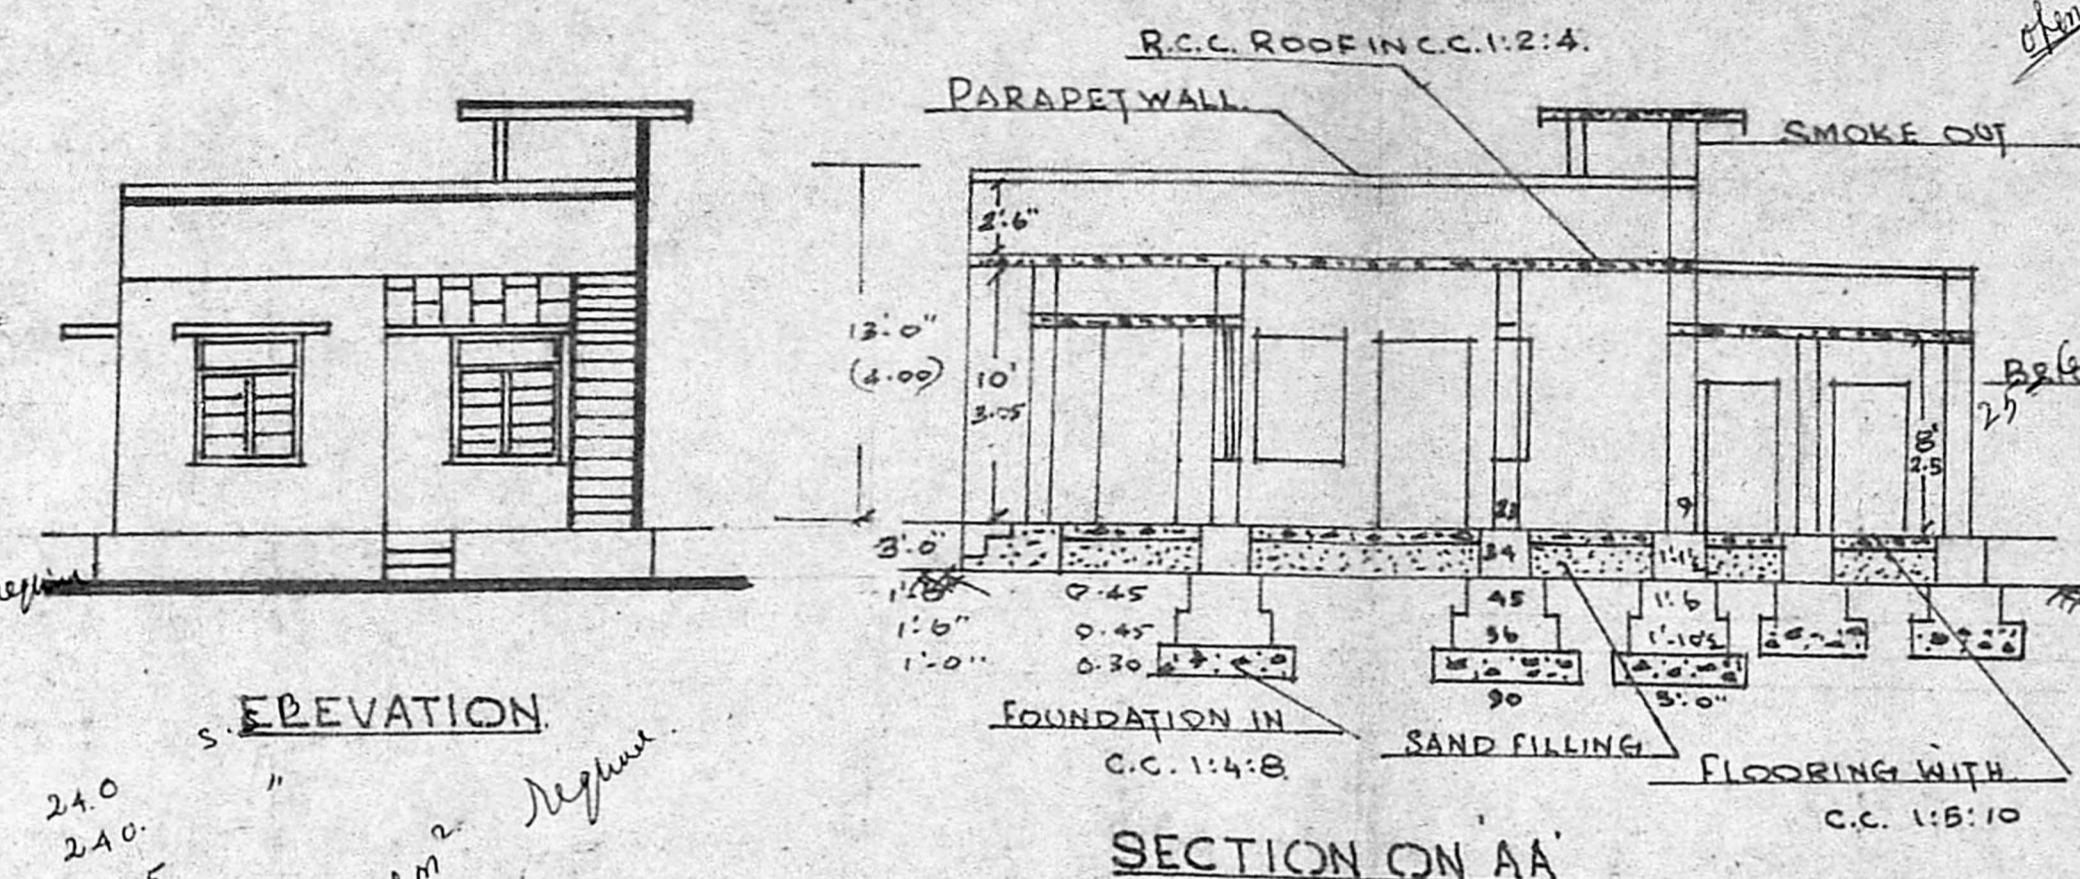


SECTION ON AA

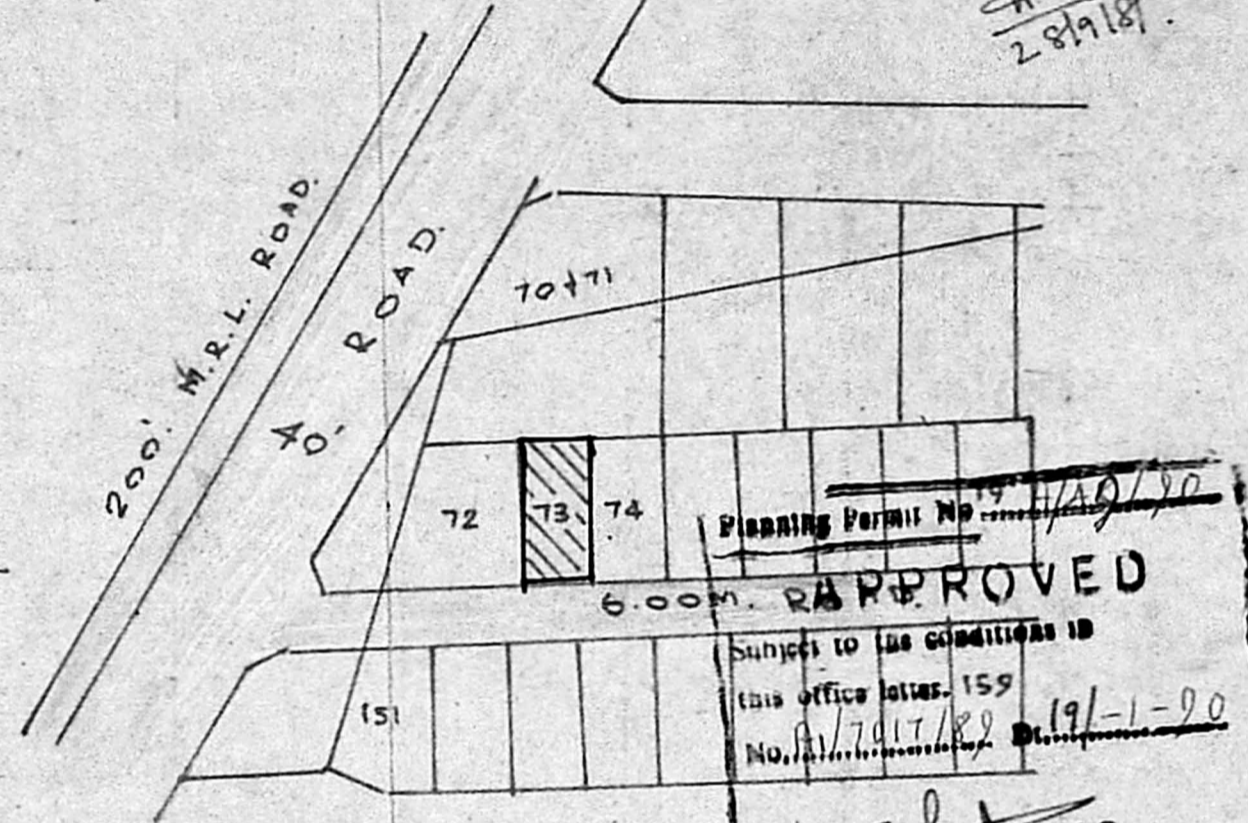


LAY OUT PLAN OF R.S. FOR MEMBER SECRETARY
 MADRAS METROPOLITAN
 DEVELOPMENT AUTHORITY
 PLOT NO. 73. SCALE 1-66.

of the site
 24.0
 $48 \times 5 = 240$
 $18 \times 5 = 90$
 $15 \times 5 = 75$
 $15 \times 5 = 75$
 $630 = 59 \text{ m}^2$


of the site
 24.0
 240
 75
 630
 59 m^2

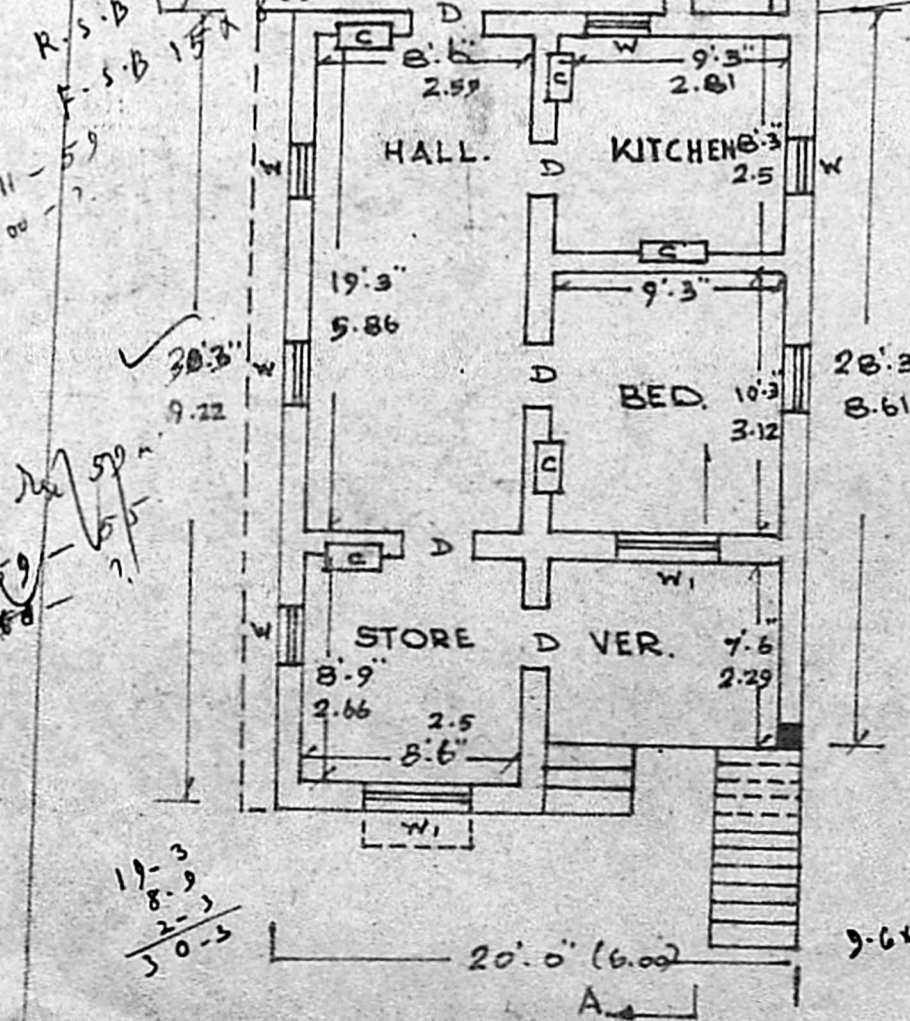


GROUND PLAN

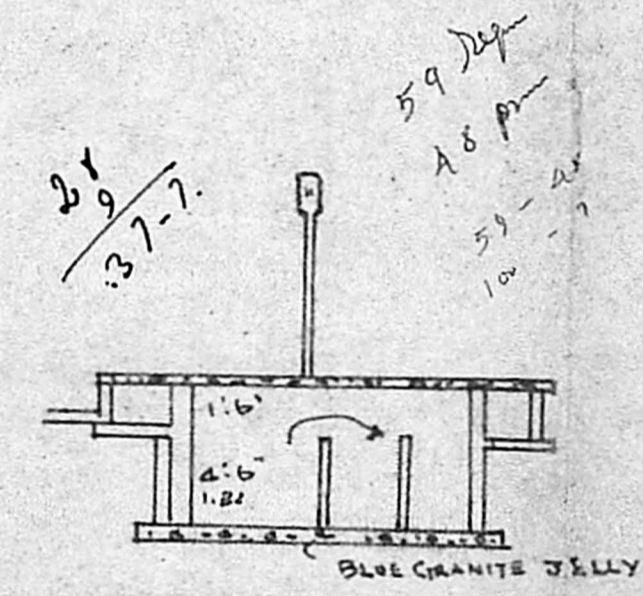

SECTION OF S.TANK

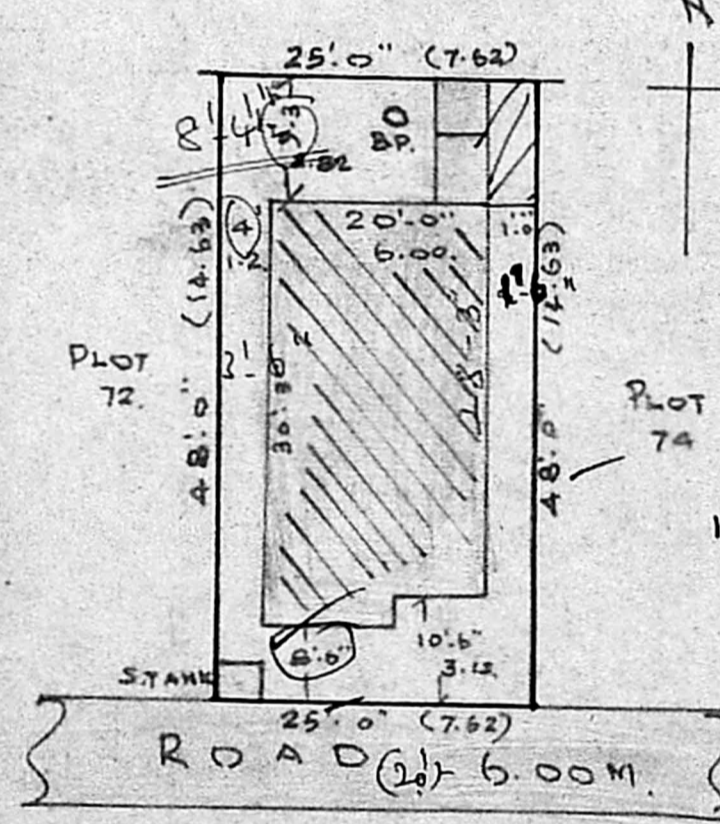

SITE PLAN
 SCALE 1 INCH - 16 FEET

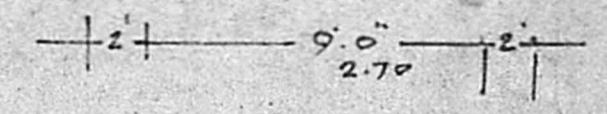

PLAN

60
 111 = 54
 30.25×20
 605 sq ft
 50
 655 sq ft
 60 m² APPLICANT

REFERENCE:

- D - DOOR 3'6" x 6'6" 1.05 x 1.95
- D. - DOOR 2'6" x 5'0" 0.75 x 1.50
- W - WINDOW 3'0" x 4'6" 0.90 x 1.35
- W. - WINDOW 3'6" x 5'0" 1.05 x 1.50
- V - VENTILATOR 3'0" x 2'0" 0.90 x 0.60
- AREA OF THE SITE 1200 SFT OR 111 m²
- PRO. BUILDING 585 " 54.34 m²
- PLOT COVERAGE 53% F.S.I. 0.53
- OWNERS BOUNDARY SHOWN
- PRO. SHOWN
- W.C. AND BATH 52 SFT OR 4.8 m²

M. Balakrishna
 III. Balasubramanian, D.L.C.
 LICENSED SURVEYOR.
 THIRUVOTTIYUR MUNICIPALITY,
 LICENSER SURVEYOR.
 KALADIPET, MADRAS-600 019.
 Res: 40/8, Vasanthi Nagar 4th St.,
 YALADIPET, MADRAS-600 019.