

47-  
 F.S.P. 45-5.A. S.A. S. F. S. F.  
 R.S. B-0-12  
 E.S.S.A. 2-1  
 (see A/c)  
 10/1 passage  
 Account Computation  
 KEY PLAN OF D. N. N. H. G. SECRETARIAT COLONY.  
 NOT TO SCALE

Planning Permit No. A/1896/88


**APPROVED**

Subject to the conditions in this office letter.


A/1896/88 31/10/88

T. [Signature] 31/10/88


FOR MEMBER SECRETARY  
 MADRAS METROPOLITAN  
 DEVELOPMENT AUTHORITY

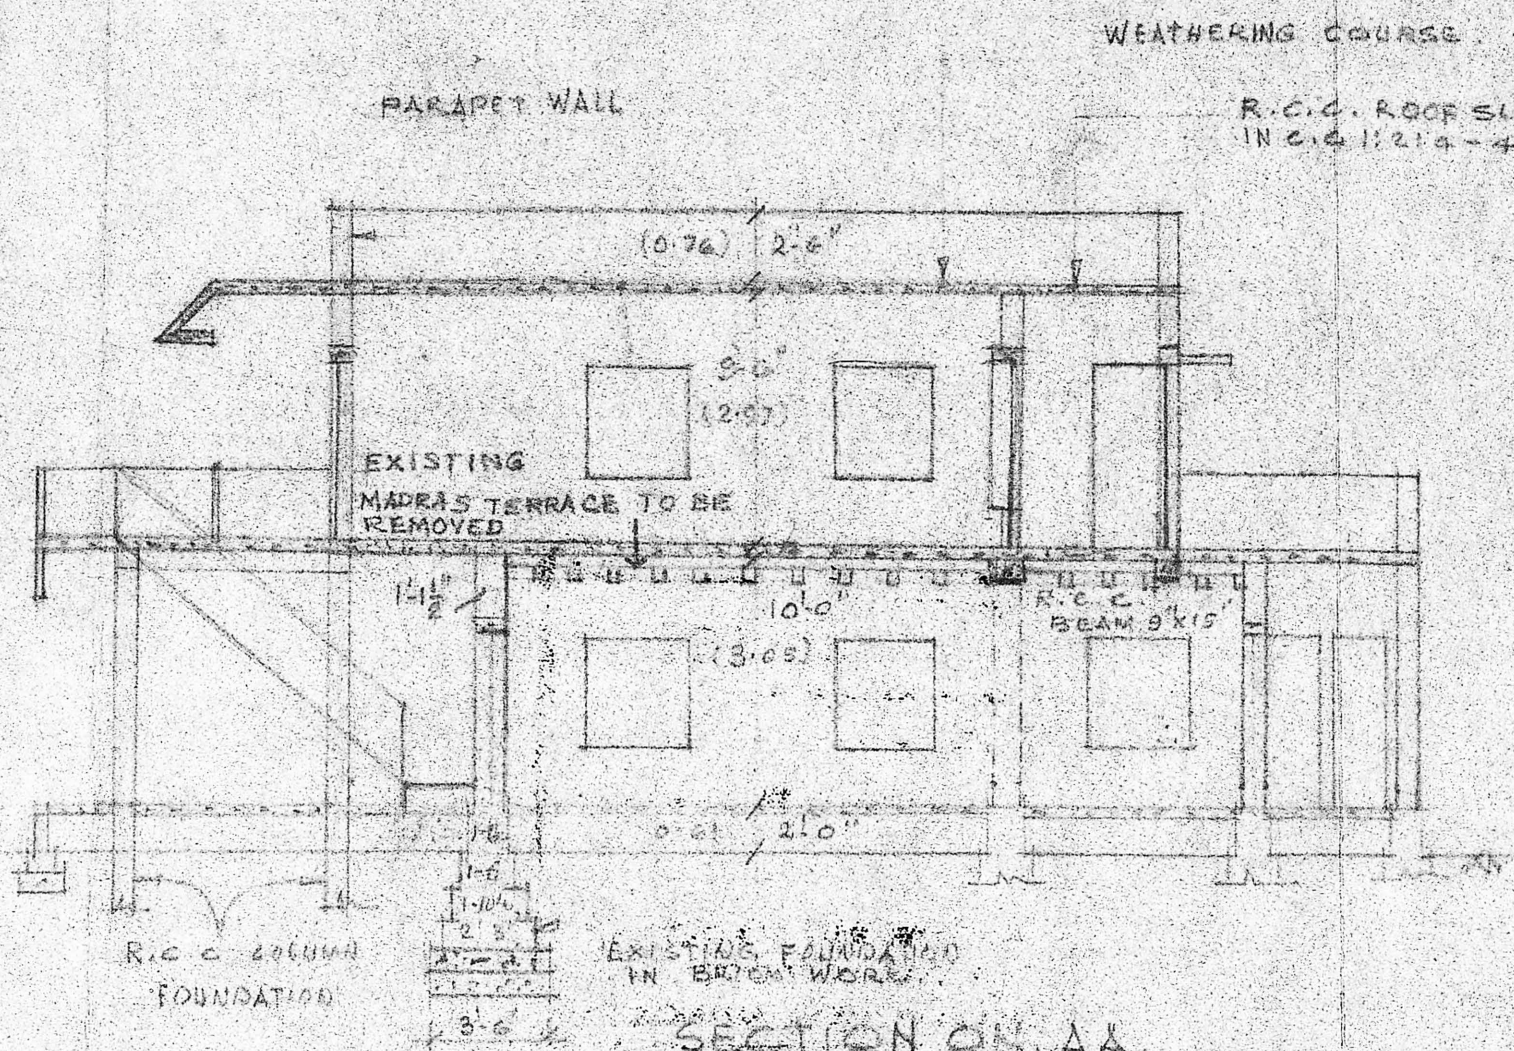

MINI PLAN NO. /  
 C.No. A/1896/88  
 Assn. /  
 Scale /  
 Part I /  
 Part II /  
 A.P. /

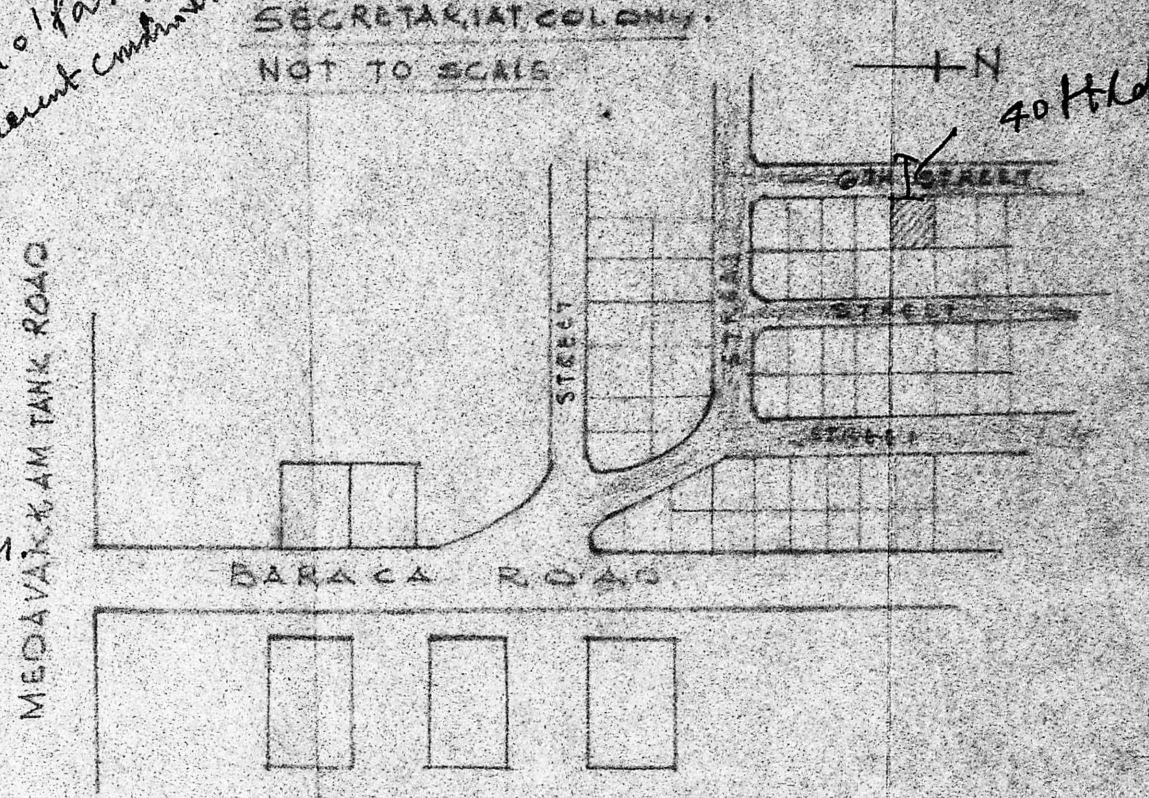


SITE PLAN  
 DOOR NO: 110  
 SCALE 1CM = 2M.

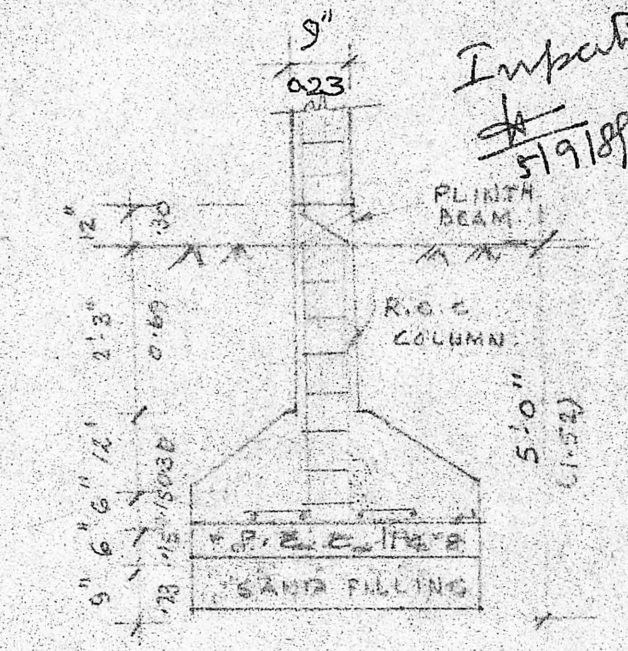



JOINERY DETAILS

M.D	MAIN DOOR	4'-0" x 7'-0"	1.22 x 2.14
D	DOOR	3'-3" x 7'-0"	1.00 x 2.14
D <sub>1</sub>	DOOR	2'-6" x 7'-0"	0.76 x 2.14
W	WINDOW	7'-0" x 4'-6"	2.14 x 1.37
W <sub>1</sub>	WINDOW	5'-0" x 4'-6"	1.52 x 1.37
W <sub>2</sub>	WINDOW	4'-0" x 4'-6"	1.22 x 1.37
V	VENTILATOR	3'-0" x 4'-0"	0.91 x 0.91

5'-0" 1'-4" 4'-0" 4'-3" 4'-4" 4'-4" 9" 11'-9" 1'-4" 5'-0"  
 1.52 0.34 1.22 1.1 0.91 1.1 1.37 0.23 3.58 0.24 1.52

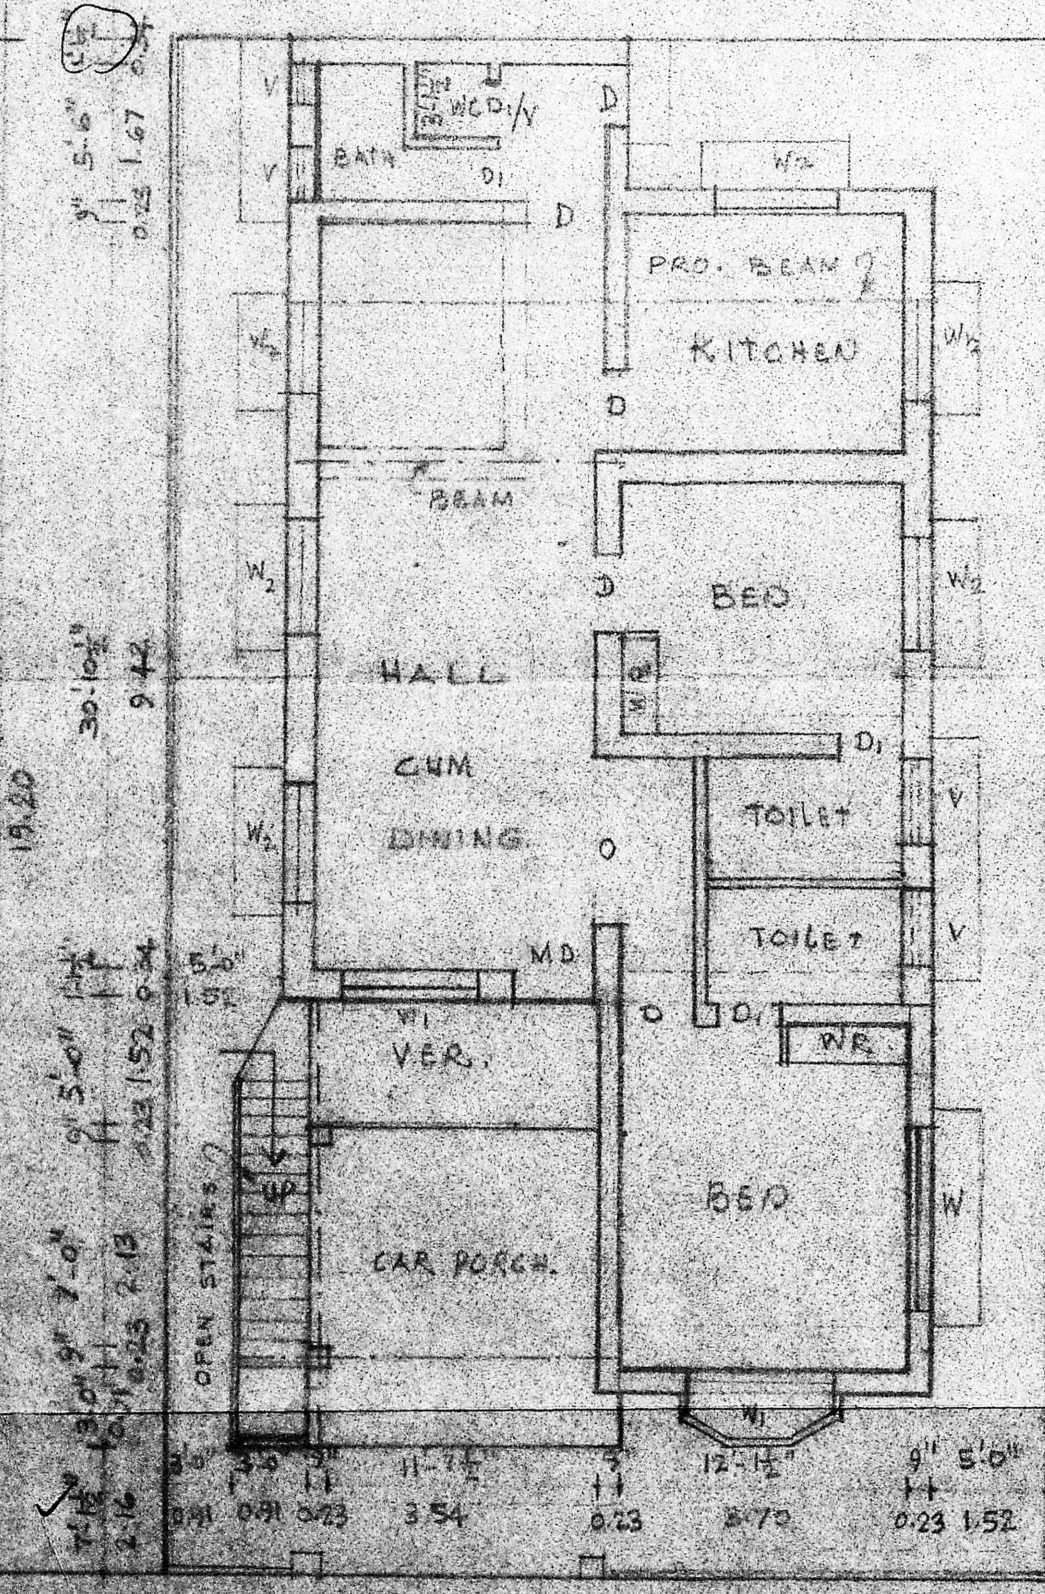

9" 9'-7 1/2" 4 1/2" 9" 12'-1 1/2" 9"  
 0.23 2.93 0.11 0.23 3.70 0.23

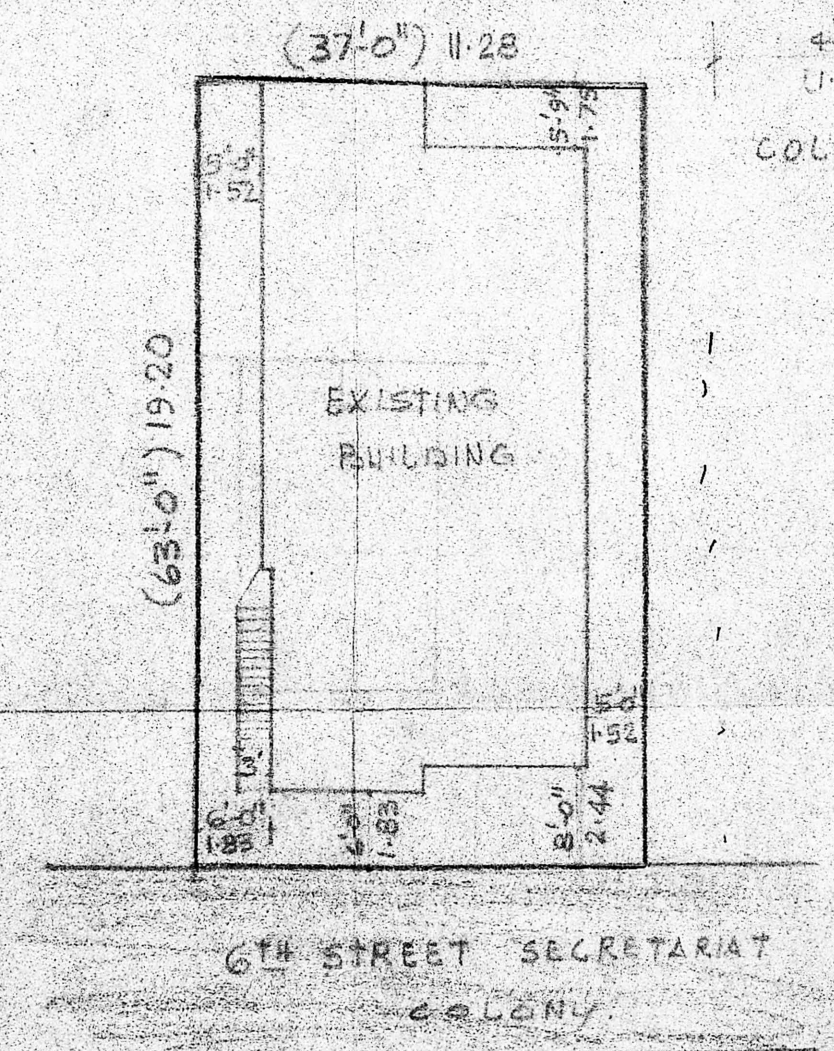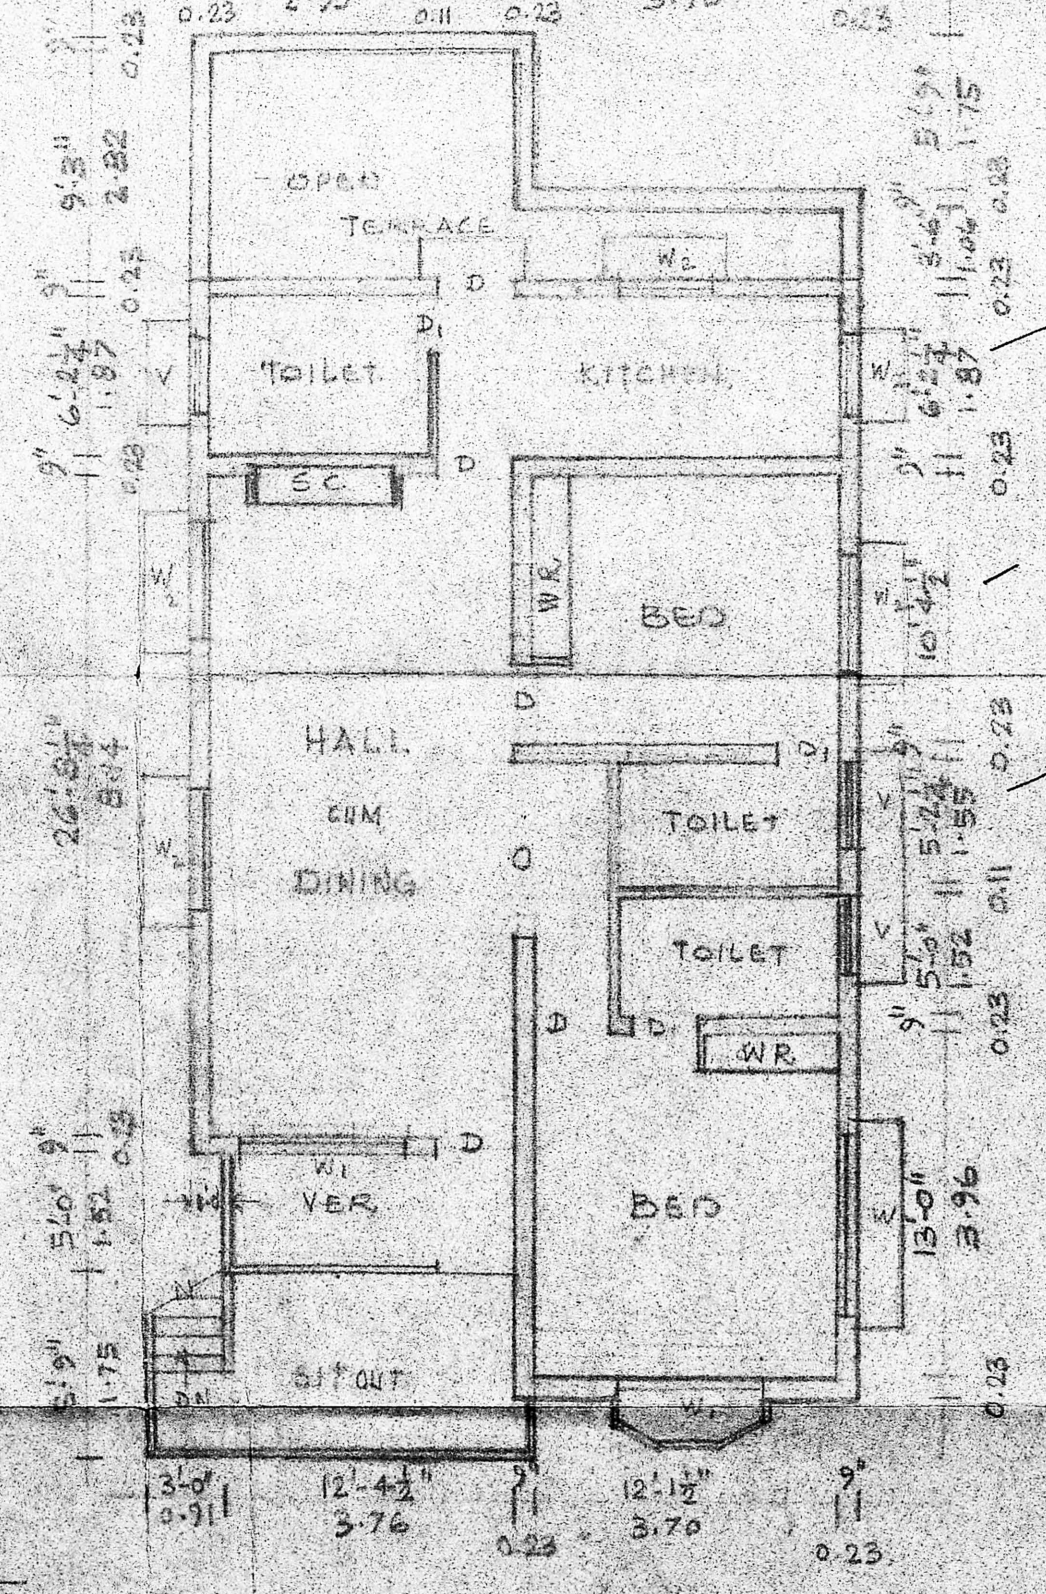

GROUND FLOOR  
 6TH STREET SECRETARIAT COLONY

FIRST FLOOR

- REFERENCE
- EXISTING WORK. [Symbol]
  - EXG. TO BE REMOVED. [Symbol]
  - PROPOSED WORK. [Symbol]
  - SITE BOUNDARY. [Symbol]
  - ROAD PORTION. [Symbol]

PLAN SHOWING PROPOSED ADDITIONS & ALTERATIONS IN THE EXISTING RESIDENTIAL BUILDING AT DOOR NO: 110, 6TH STREET, - SECRETARIAT COLONY, R.S. NO: 3100/1, BLOCK NO: 55 OF PURASAWALKAM - MADRAS-10, DIVISION - 40. - SCALE 1CM = 1MTR.

AREA.  
 GROUND FLOOR. 1399 SQ FT  
 FIRST FLOOR. 1210 "

[Signature]

OWNER

[Signature]

LICENSED SURVEYOR

O. Subramanian  
 Civil Engineer  
 Registered L.S. No. 511  
 Madras Corporation  
 No. 15, BASHYAM IN STREET,  
 MADRAS-12 PH: [Number]