

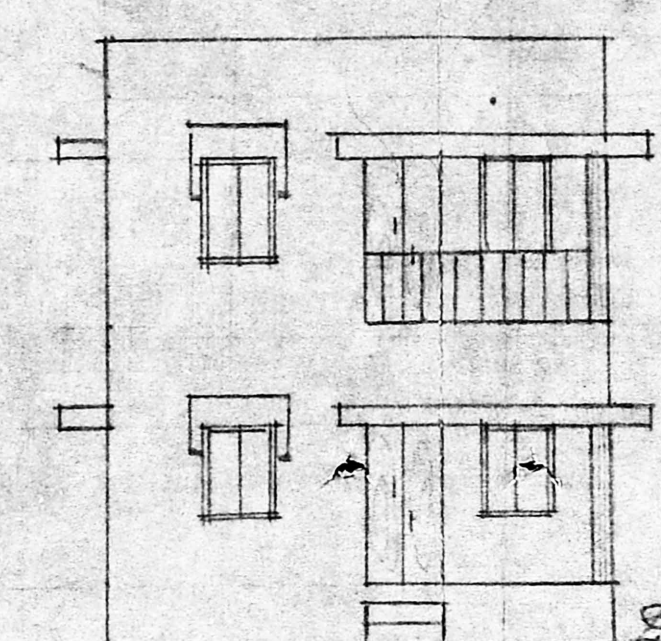



ELEVATION

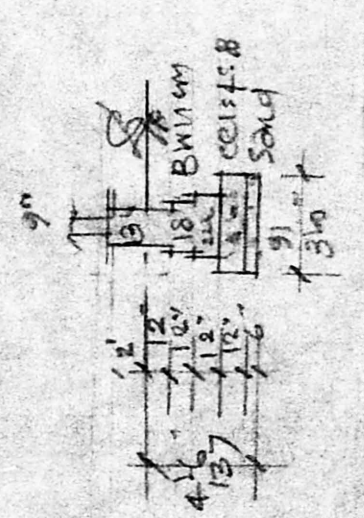

ELEVATION

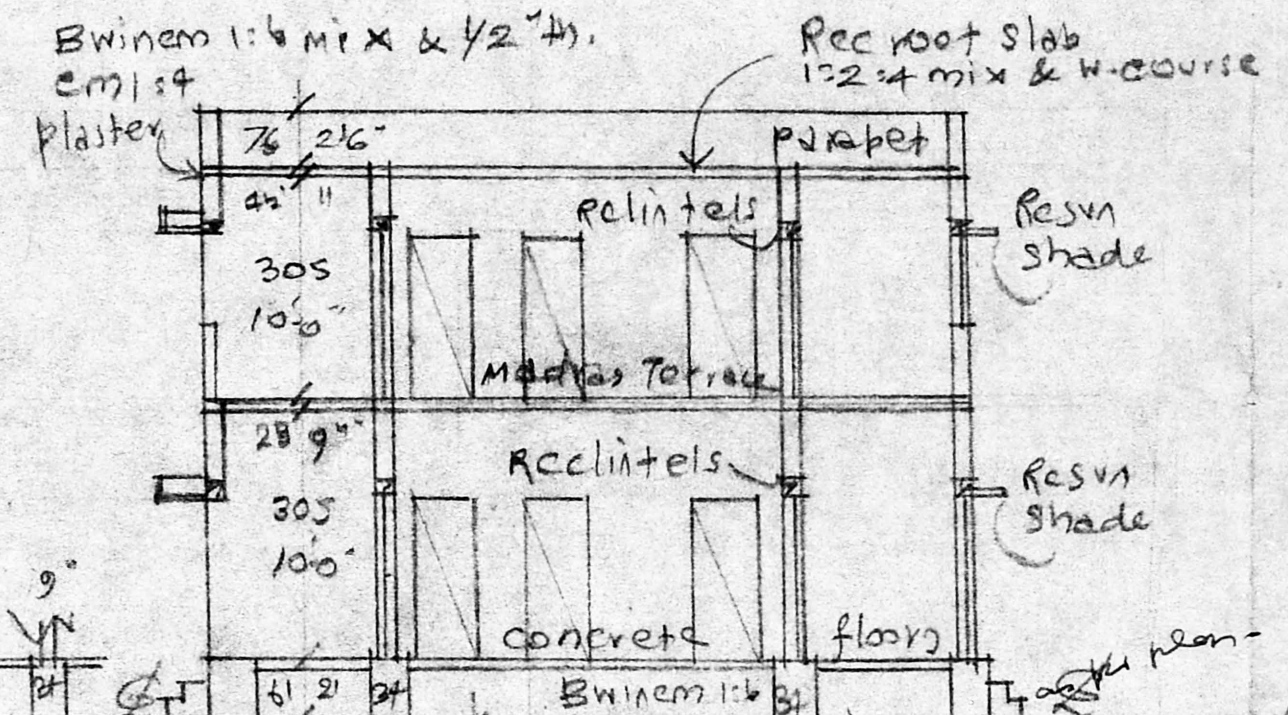


SECTION ON XY

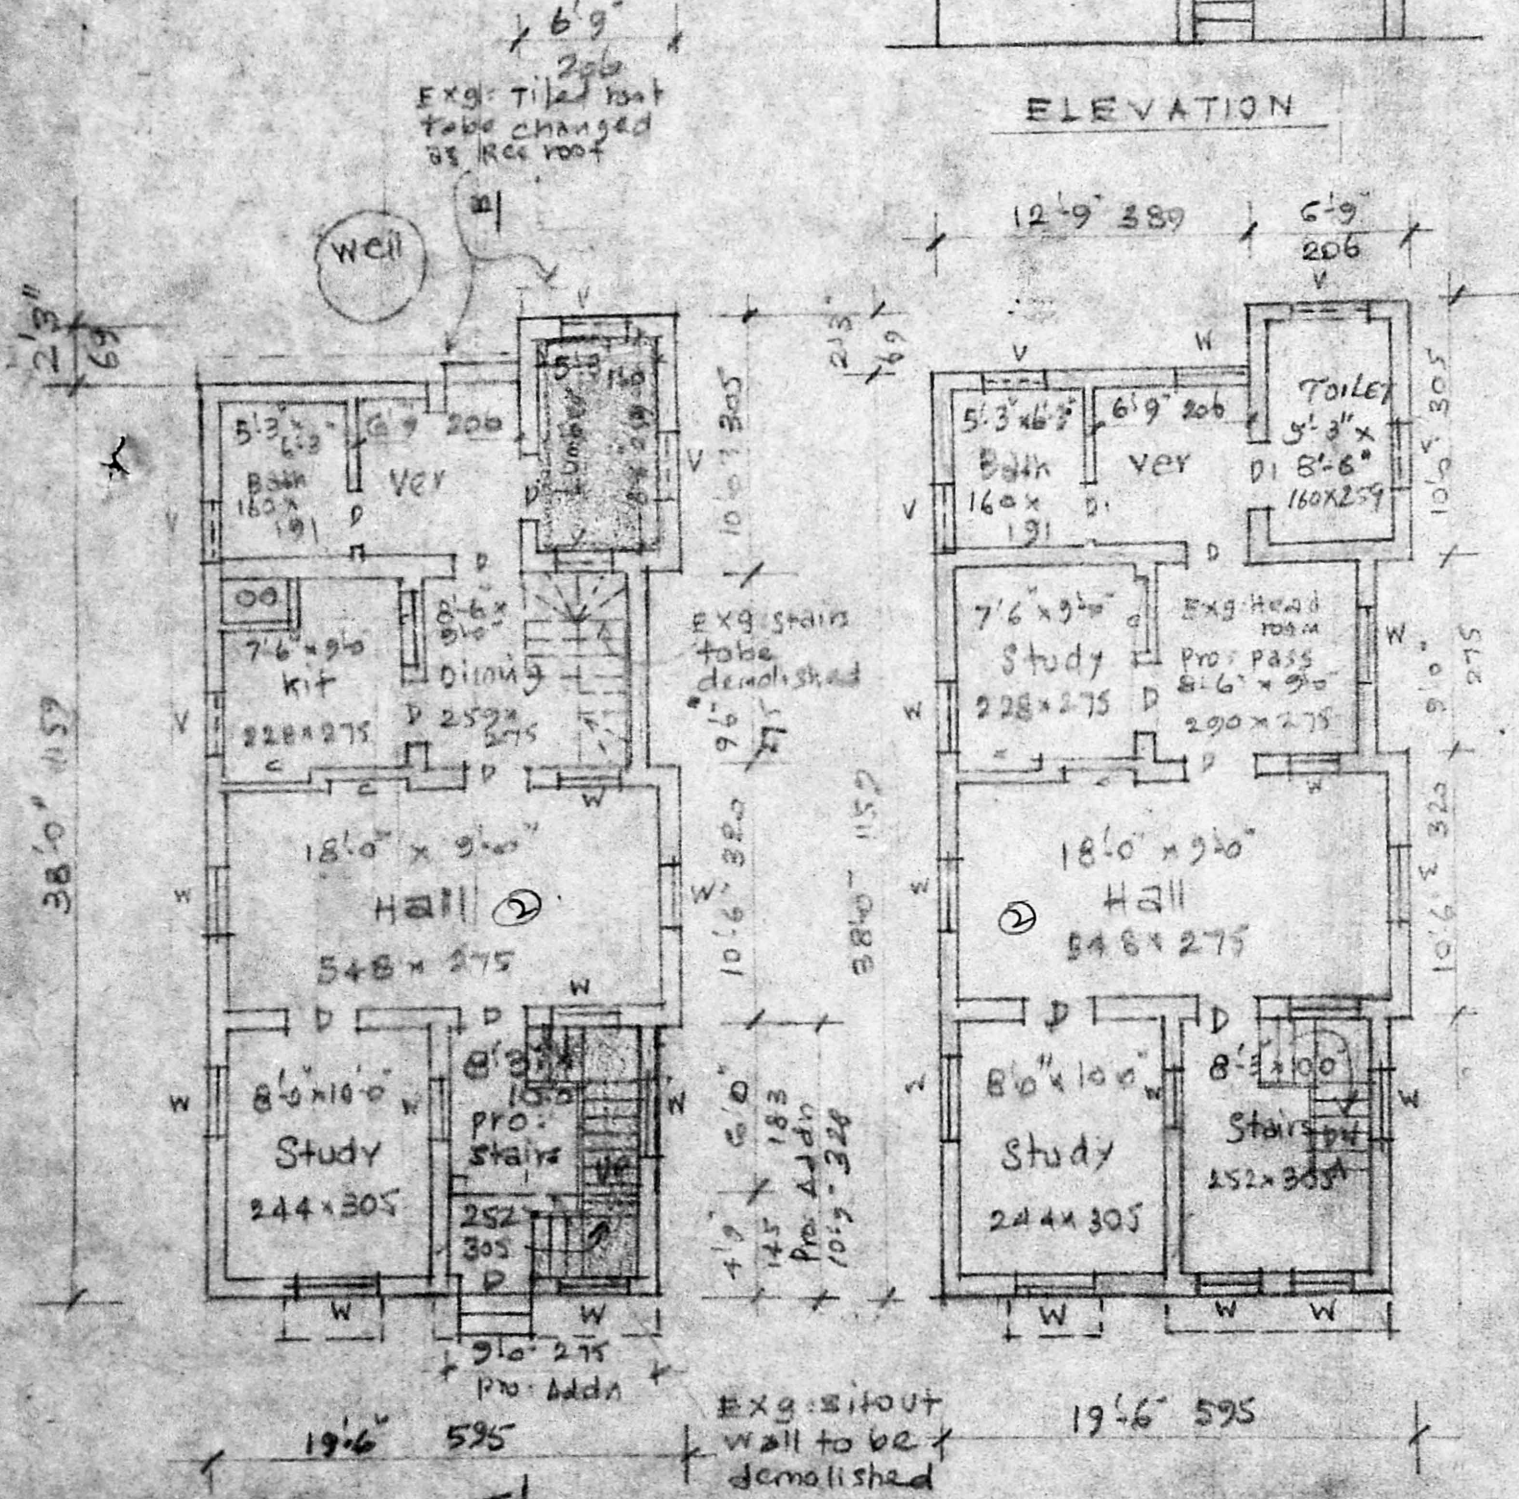


GF PLAN (EXG)


FF PLAN (PRO)

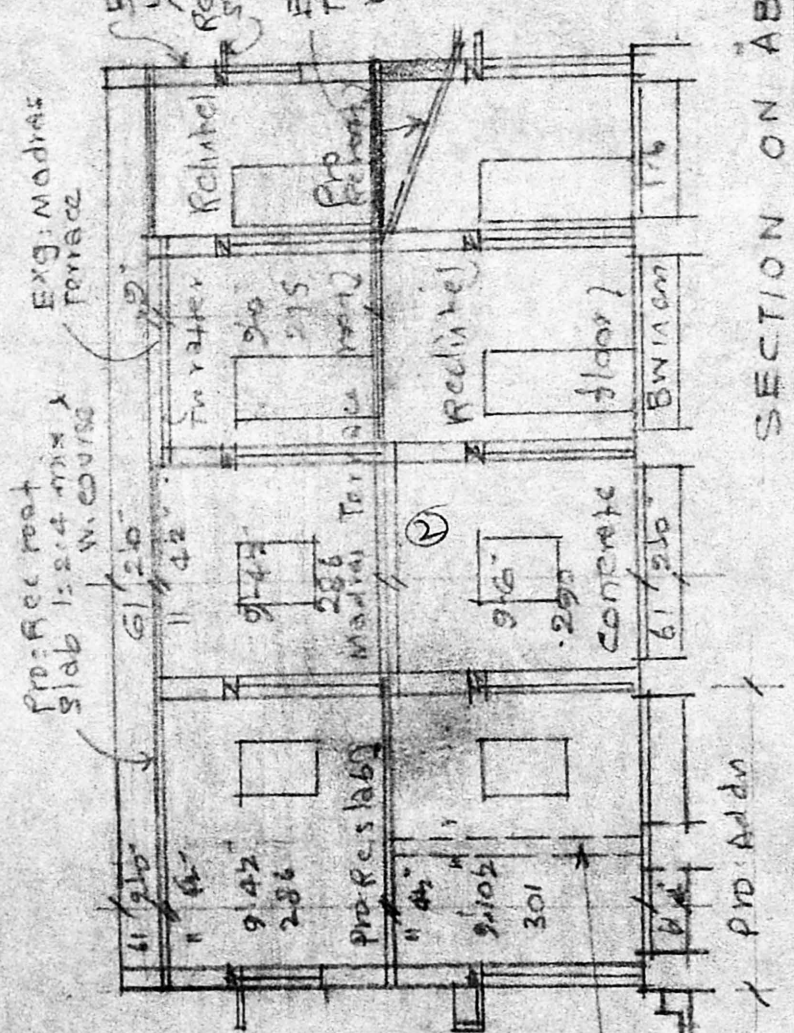

SECTION ON AB

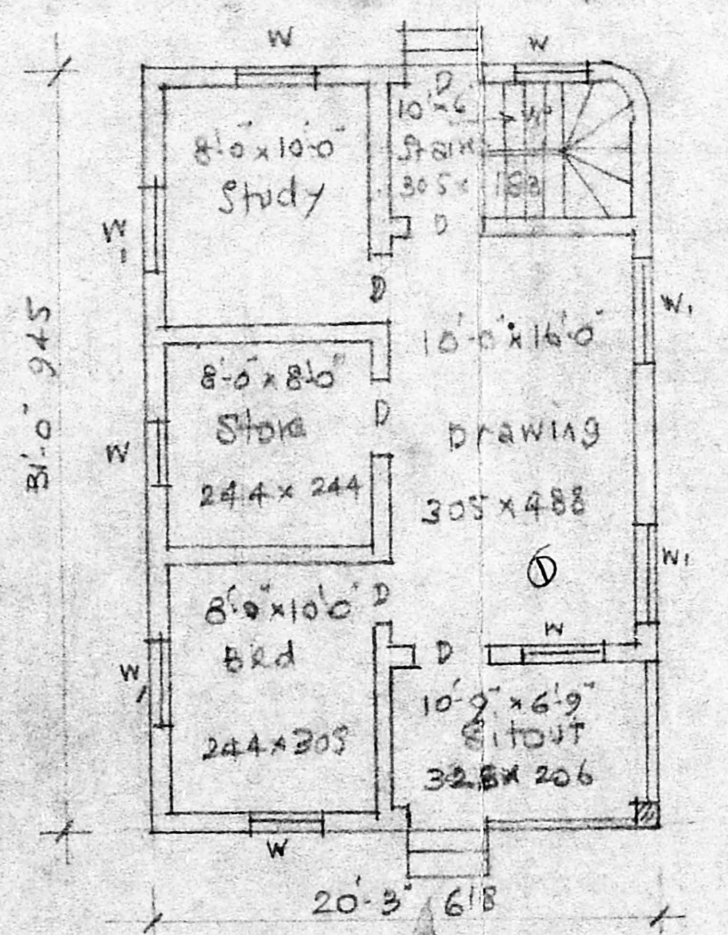

GF PLAN (EXG)

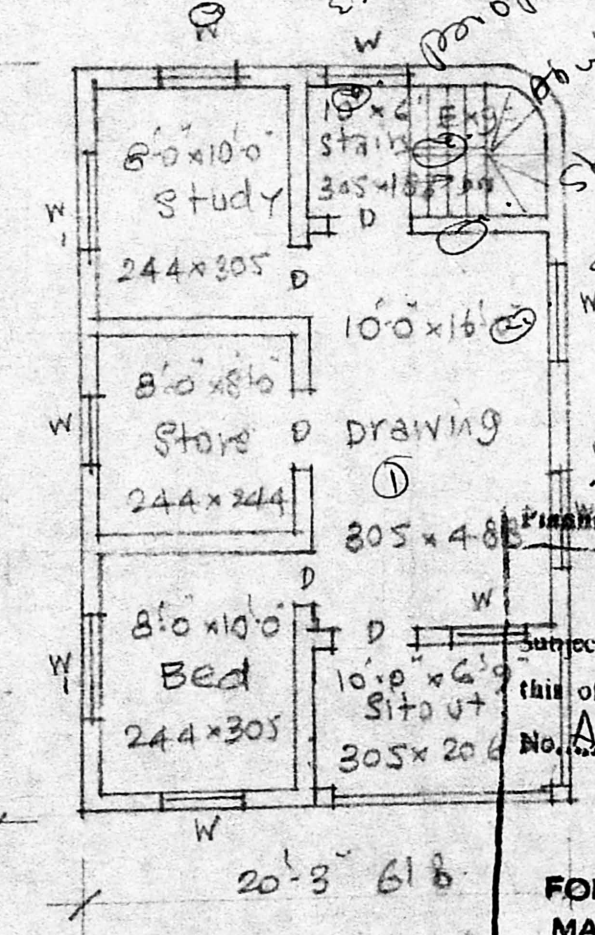

FF PLAN (EXG)

(OF REAR BLDG)

APPROVED

FOR MEMBER SECRETARY
MADRAS METROPOLITAN
DEVELOPMENT AUTHORITY

19.9.88

PLAN SHOWING PRO: CHANGE OF ROOF IN
GROUND FLOOR AND PRO: FIRST FLOOR TO
EXG: HOUSE AT PRE. 30, BHARATHIAR ST.
R.S. NO 33/6, PALAVANTHANGAL VILLAGE
ALANDUR MUNICIPALITY.

REFERENCE

D DOOR	3'3" x 6'6" 99x198	W WINDOW	3'6" x 4'6" 91x113
DI "	2'10" x 6'6" 76x198	WI "	5'0" x 4'6" 152x113
V VENTILATOR	3'6" x 2'6" 91x61		
DEMOLITION		PROPOSED ADDITION	

PLOT AREA	3792 SFT	352.3 M ²
REAR BUILDING	EXG G.F 628 SFT	58.3 M ²
"	EXG FF 628 SFT	58.3 M ²
FRONT BUILDING	EXG G.F 638 SFT	59.3 M ²
"	EXG FF 105 SFT	9.8 M ²
"	PRO. G.F 97 SFT	9.0 M ²
"	PRO. FF 630 SFT	58.5 M ²
CHANGE OF ROOF INCF	156 SFT	14.5 M ²
OPEN SPACE	2429 SFT	225.7 M ²

A. ARUNACHALAM, D.O.E.
CONSULTANT CIVIL ENGINEER & CONTRACTOR
MADRAS METROPOLITAN DEVELOPMENT AUTHORITY
ARUNACHALAM ENGINEERS
LICENCE NO. 9
2, KALAIKAT KARANJINI ROAD
SALIGRAMAM - MADRAS 600 093.
(NEXT TO SALIGRAMAM, POST OFFICE)

T.A. Devrajagan
SWAY

MUDA LAI/PP NO. /
C No.
Ass.
Scale: 1/2500
PART I
PART II
A.P. 27-7-88