


FRONT ELEVATION

SCALE: 1 INCH = 8' 0" (1:96)


APP NO. 1

WEATHERING COURSE ON TOP
PLASTERING WITH C.H.F.S.
4 1/2" THICK R.C.C. ROOF
SLAB IN C.C.P.S. 1/4"

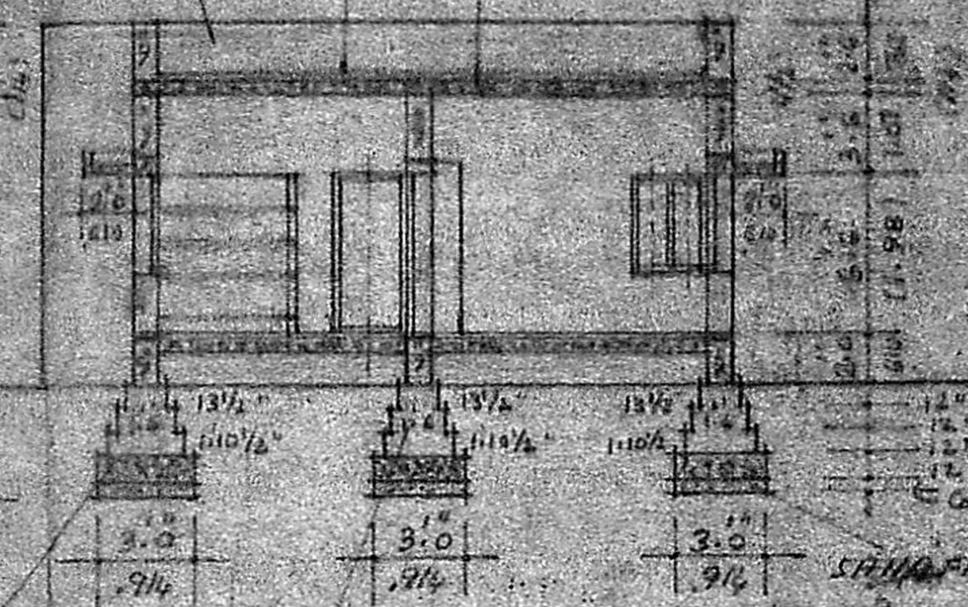

SECTION R-B


SCALE: 1 INCH = 8' 0" (1:96)

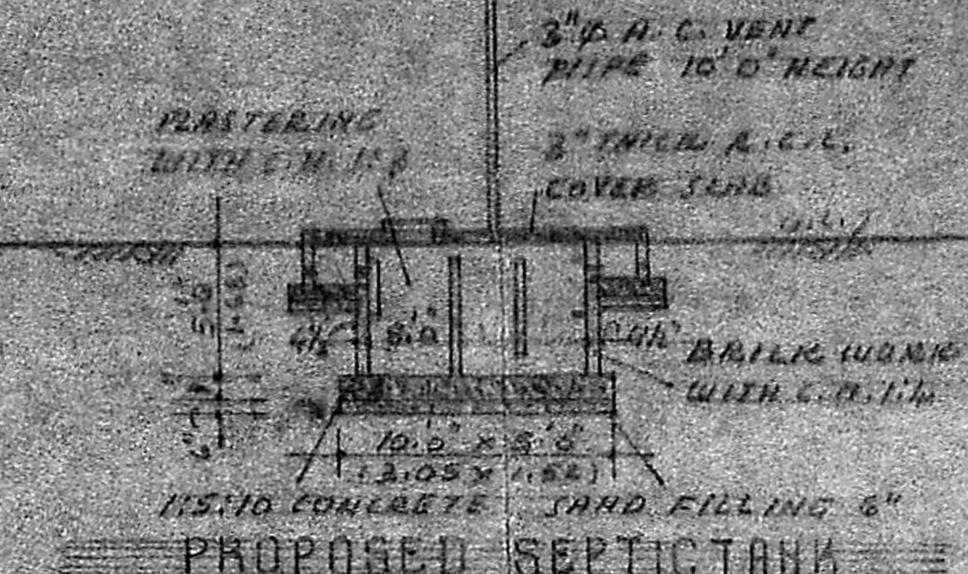

PROPOSED SEPTIC TANK


DOORS, WINDOWS & VENTILATOR DETAILS			
D	PANELLED DOOR	3.2 x 6.6	1.00 x 1.98
D ₁	PANELLED DOOR	3.0 x 6.6	914 x 1.98
D ₂	PANELLED DOOR	2.6 x 6.5	762 x 1.82
W	WINDOW	5.5 x 4.0	1.52 x 1.22
W ₁	WINDOW	3.0 x 4.0	914 x 1.22
V	VENTILATOR	2.5 x 2.5	762 x .610

PROPOSED WELL

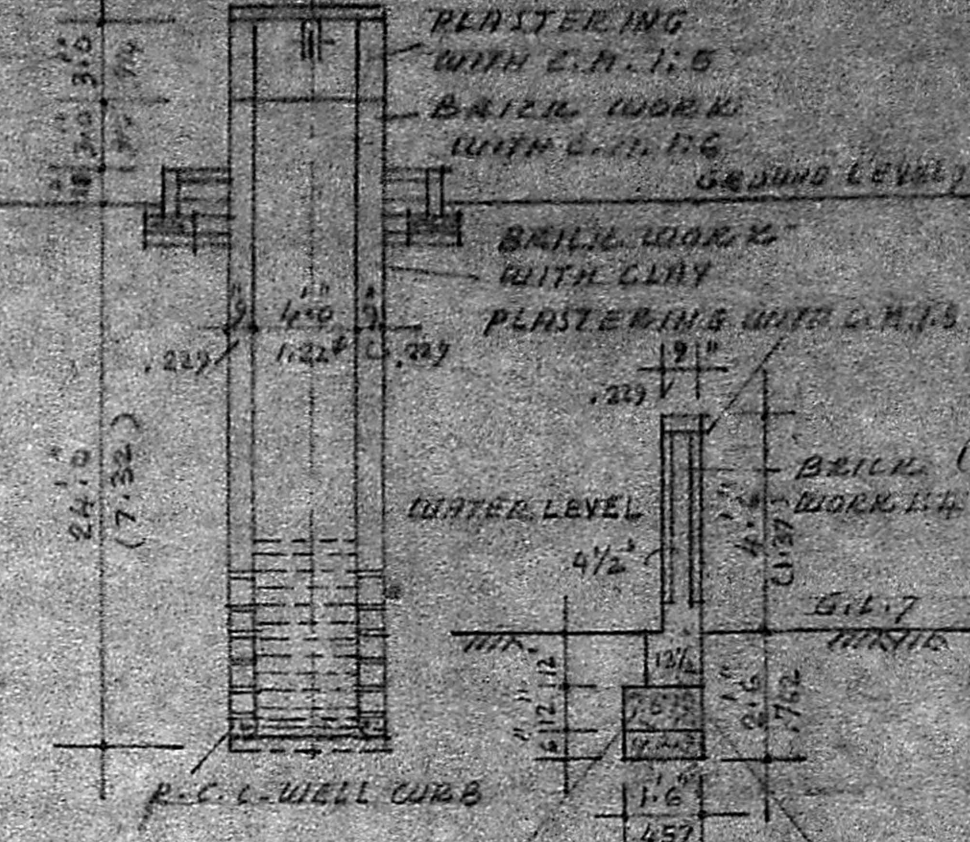


PROPOSED COMPOUND WALL

Planning Permit No. A/123/88
APPROVED
 Subject to the conditions in
 this office letter.
 No. A/123/88 Dt. 8-2-90
C. R. Umaly
 8/2/90
 FOR MEMBER SECRETARY
 MADRAS METROPOLITAN
 DEVELOPMENT AUTHORITY

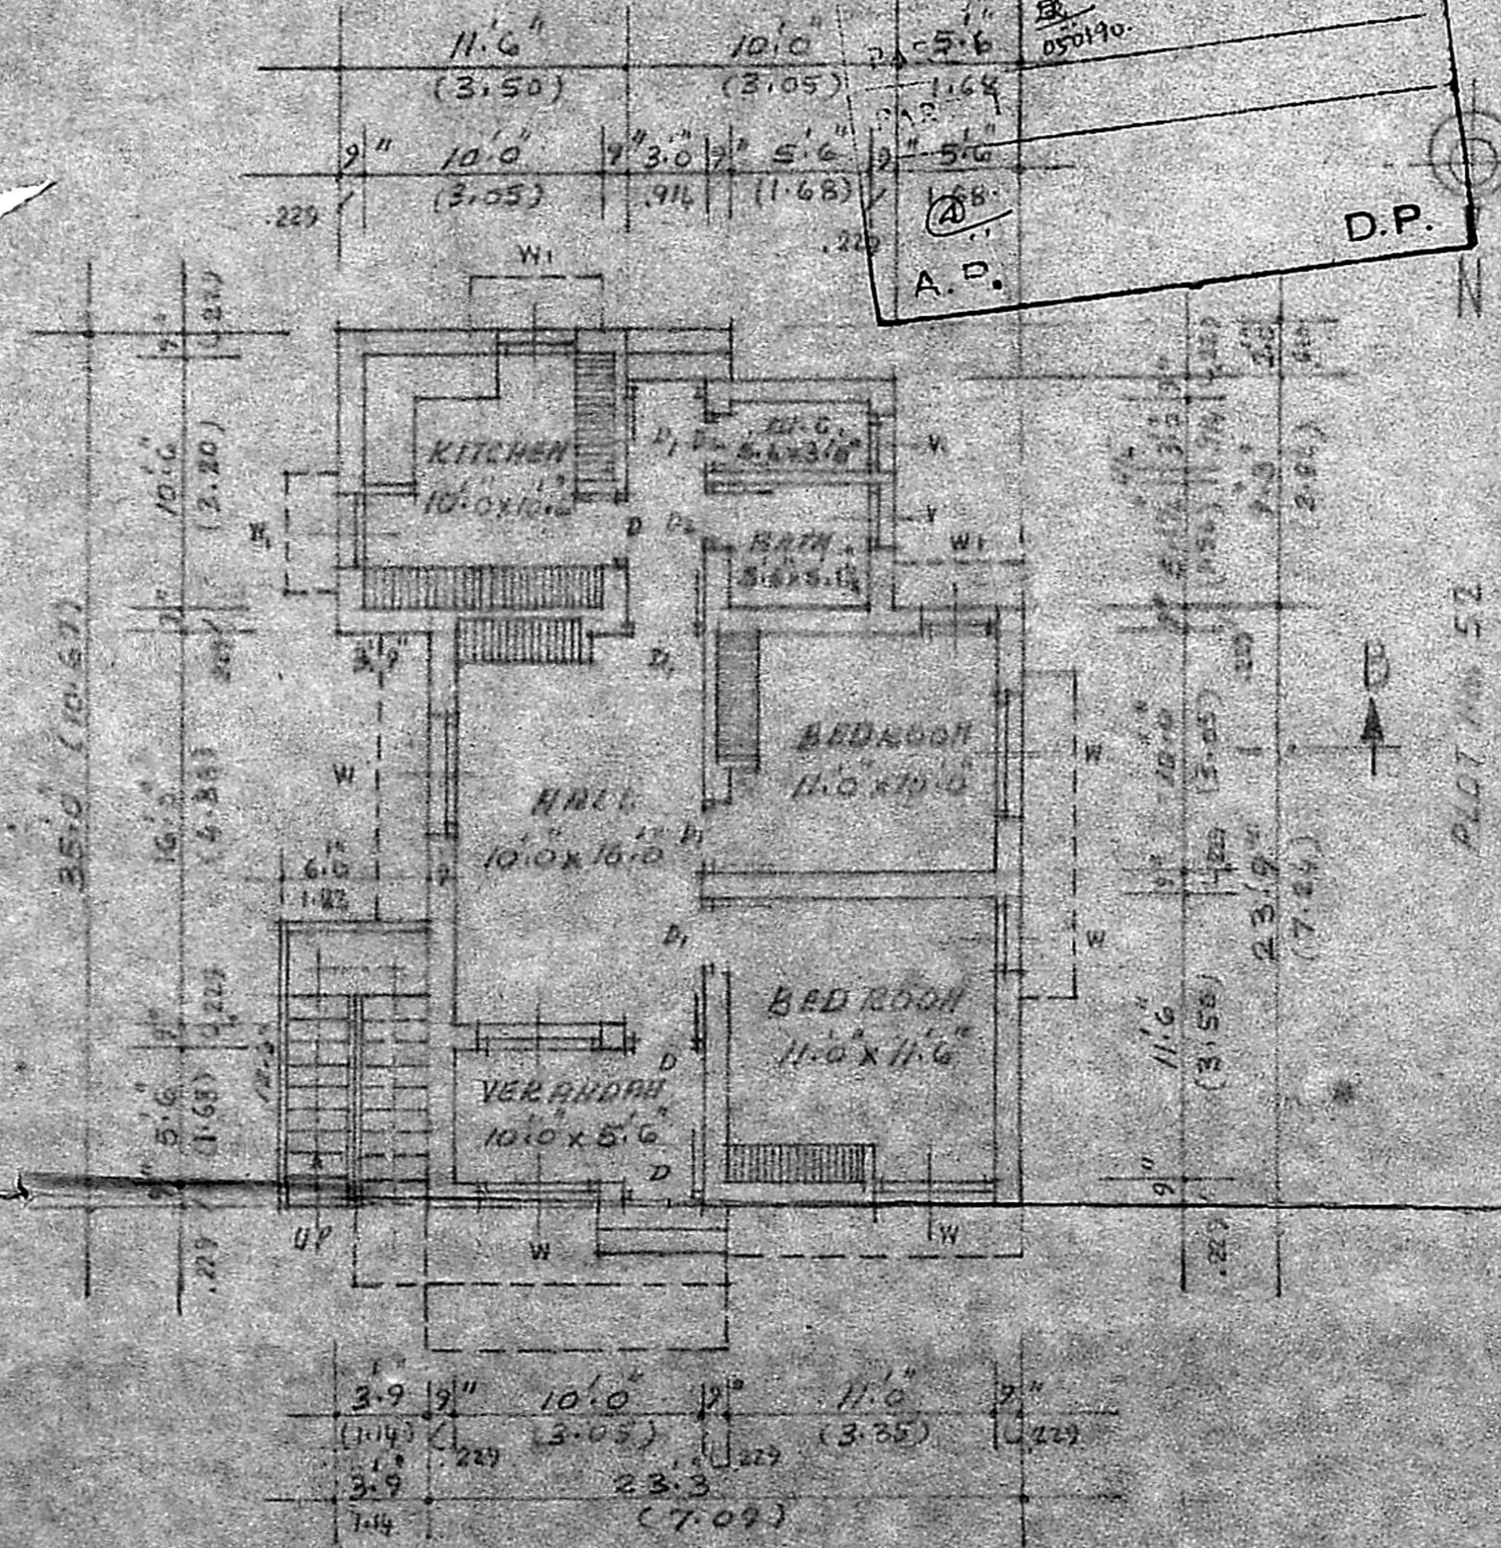

GROUND FLOOR PLAN


SCALE: 1 INCH = 8' 0" (1:96)

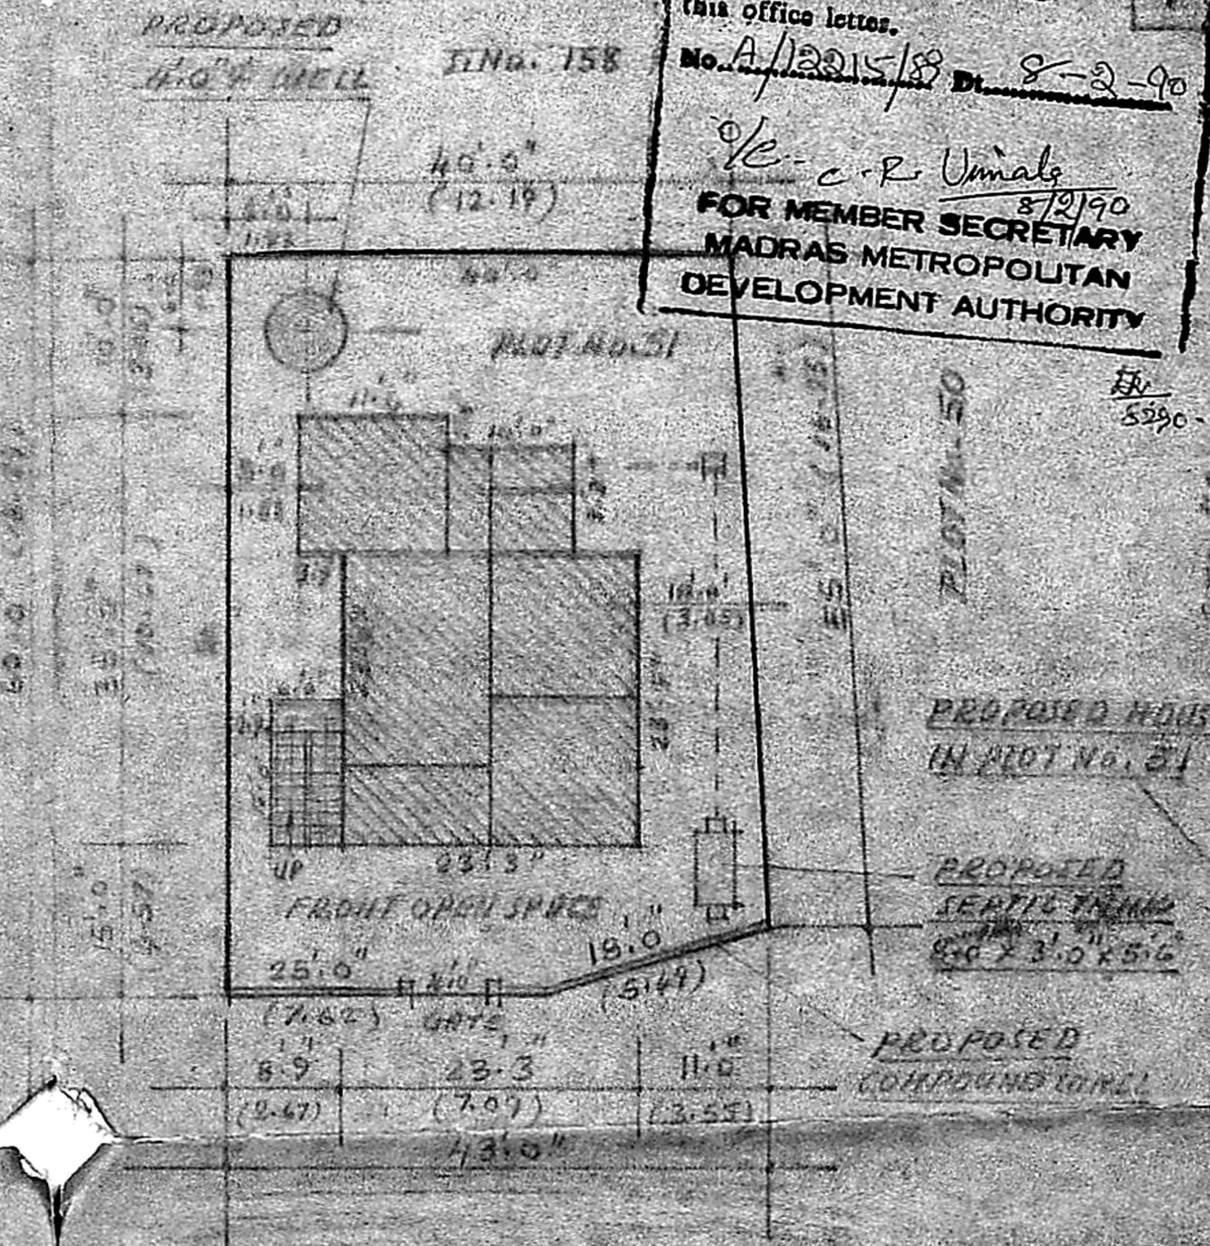

SITE PLAN

SCALE: 1 INCH = 16' 0" (1:192)

SITE AREA: 2358 SQ. FT. (219.06 SQ. M.)

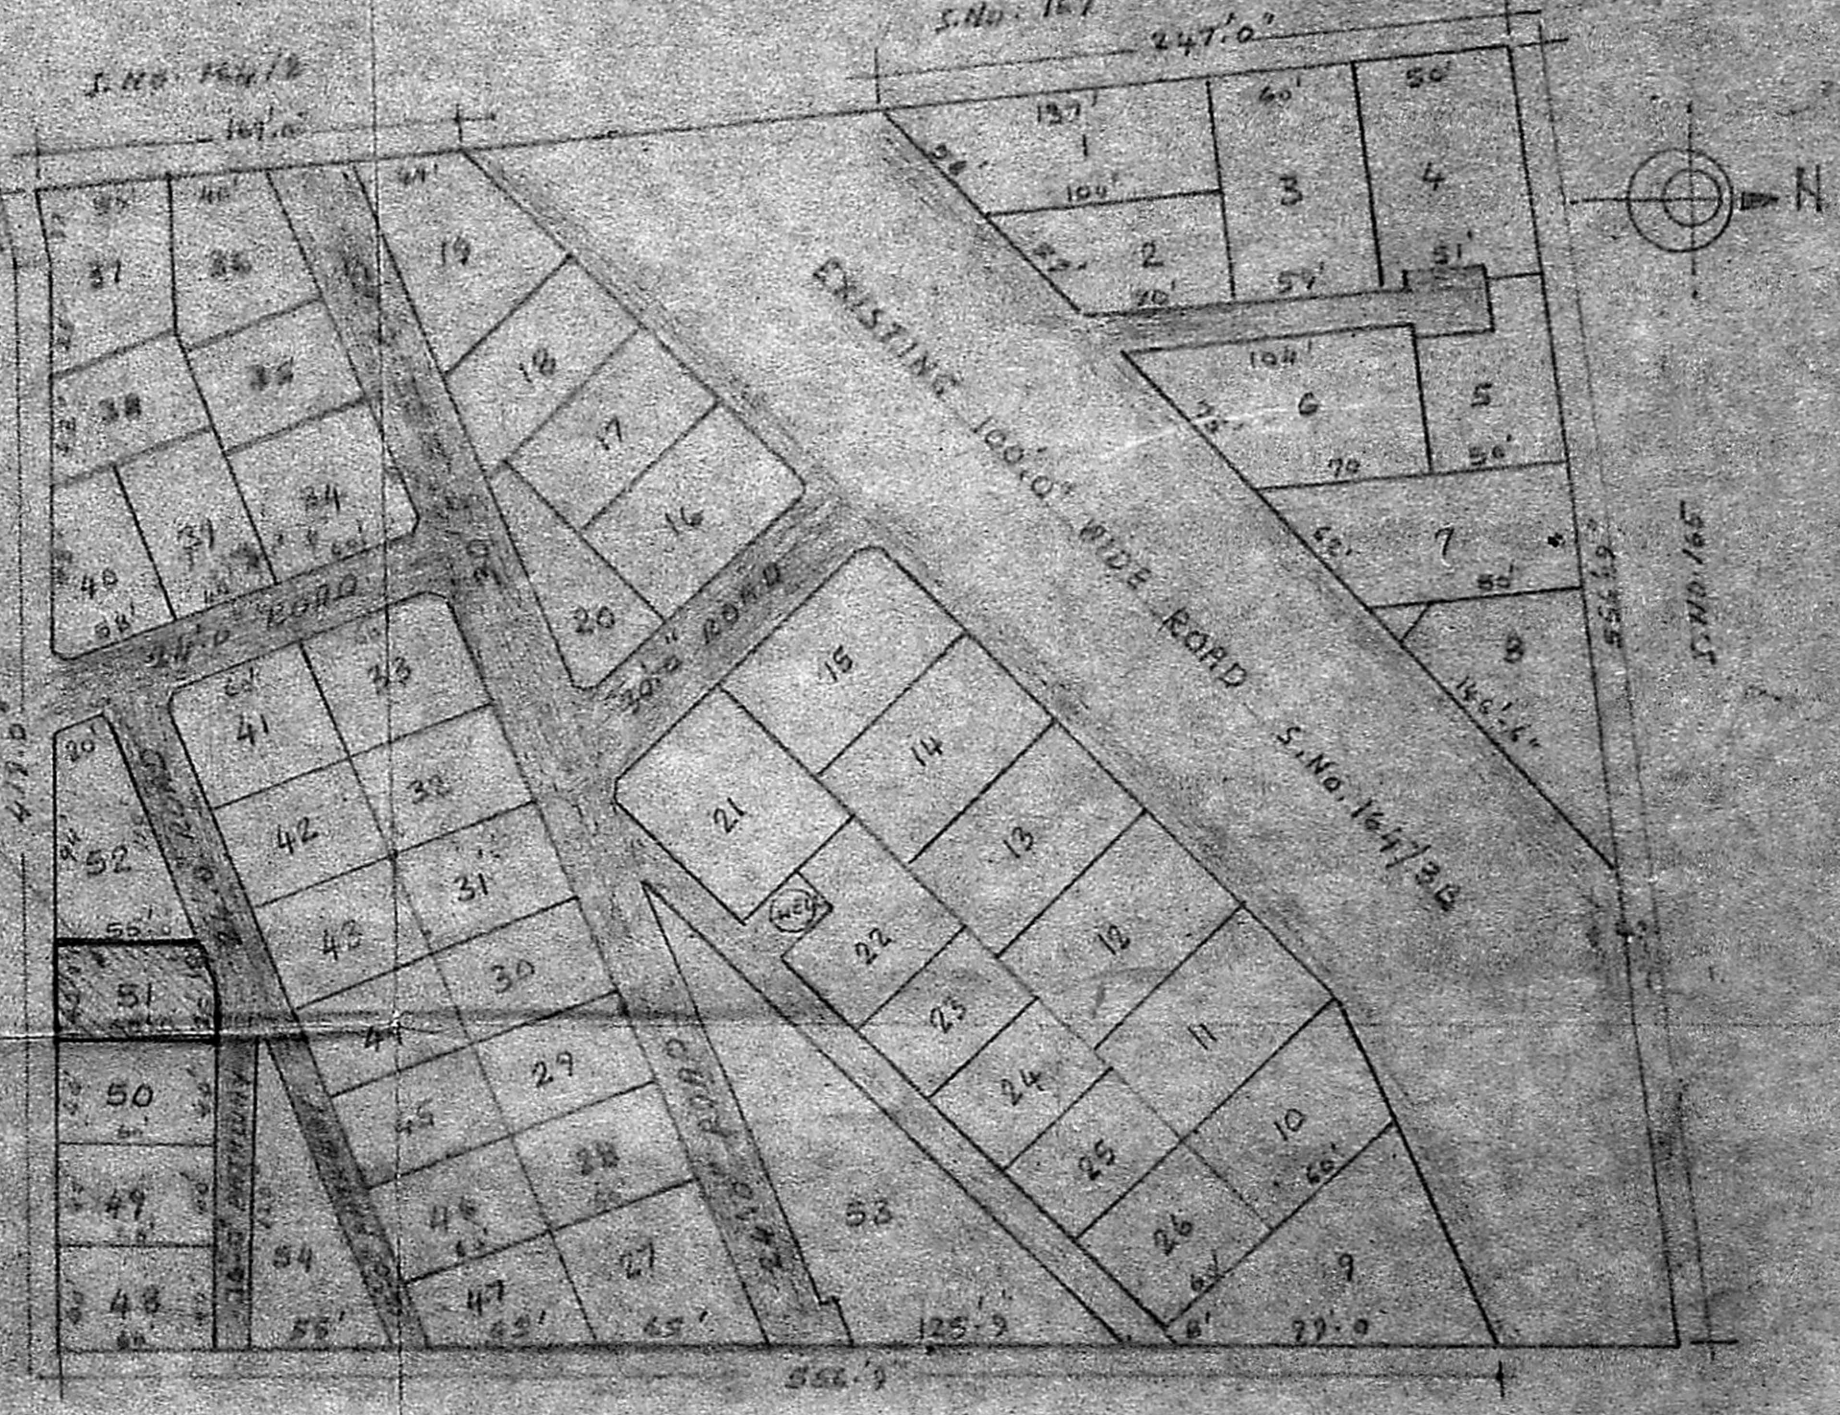

KEY PLAN

(NOT TO SCALE)

SCALE: 1 INCH = 8' 0" (1:96)
 1 INCH = 8' 0" (1:96)
 PLINTH HEIGHT: 777 SQ. FT. (72.18 SQ. M.)
 CEMENT ROOF: 777 SQ. FT. (72.18 SQ. M.)

PLAN SHOWING THE PROPOSED DWELLING HOUSE IN PLOT No. 51, S.No. 164/3AC,
 RAMAGIRI, 148 DIVISION, 137 VELACHERI VILLAGE, GUNDEY (TALUK),
 CHINGLEPUT (DISTRICT), MADRAS 600042. LAYOUT APPROVED No. L.A. 12/86.

[Signature]
 SIGNATURE OF OWNER

[Signature]
 B. GANESAN, D.C.E.
 Consulting Engineer &
 Licensed Surveyor
 Corporation of Madras
 Licence No. 74
 No. 15 Remondouille Road
 T. NAGAR, MADRAS-600012