




FRONT ELEVATION

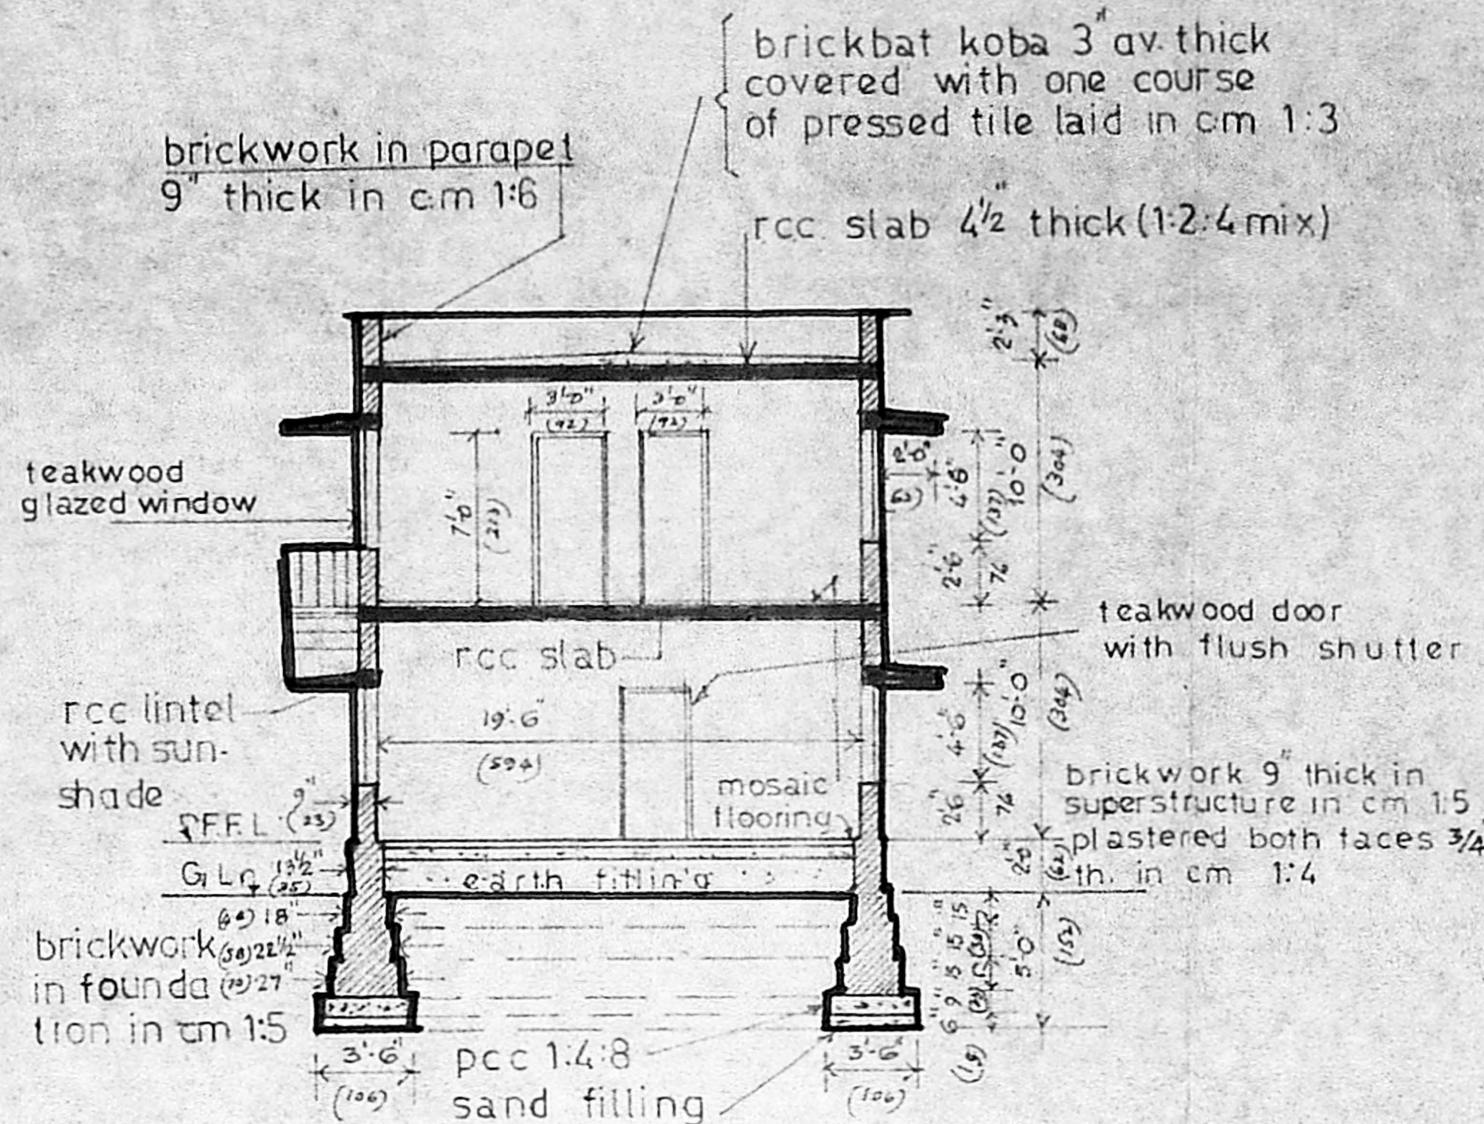


SECTION AA

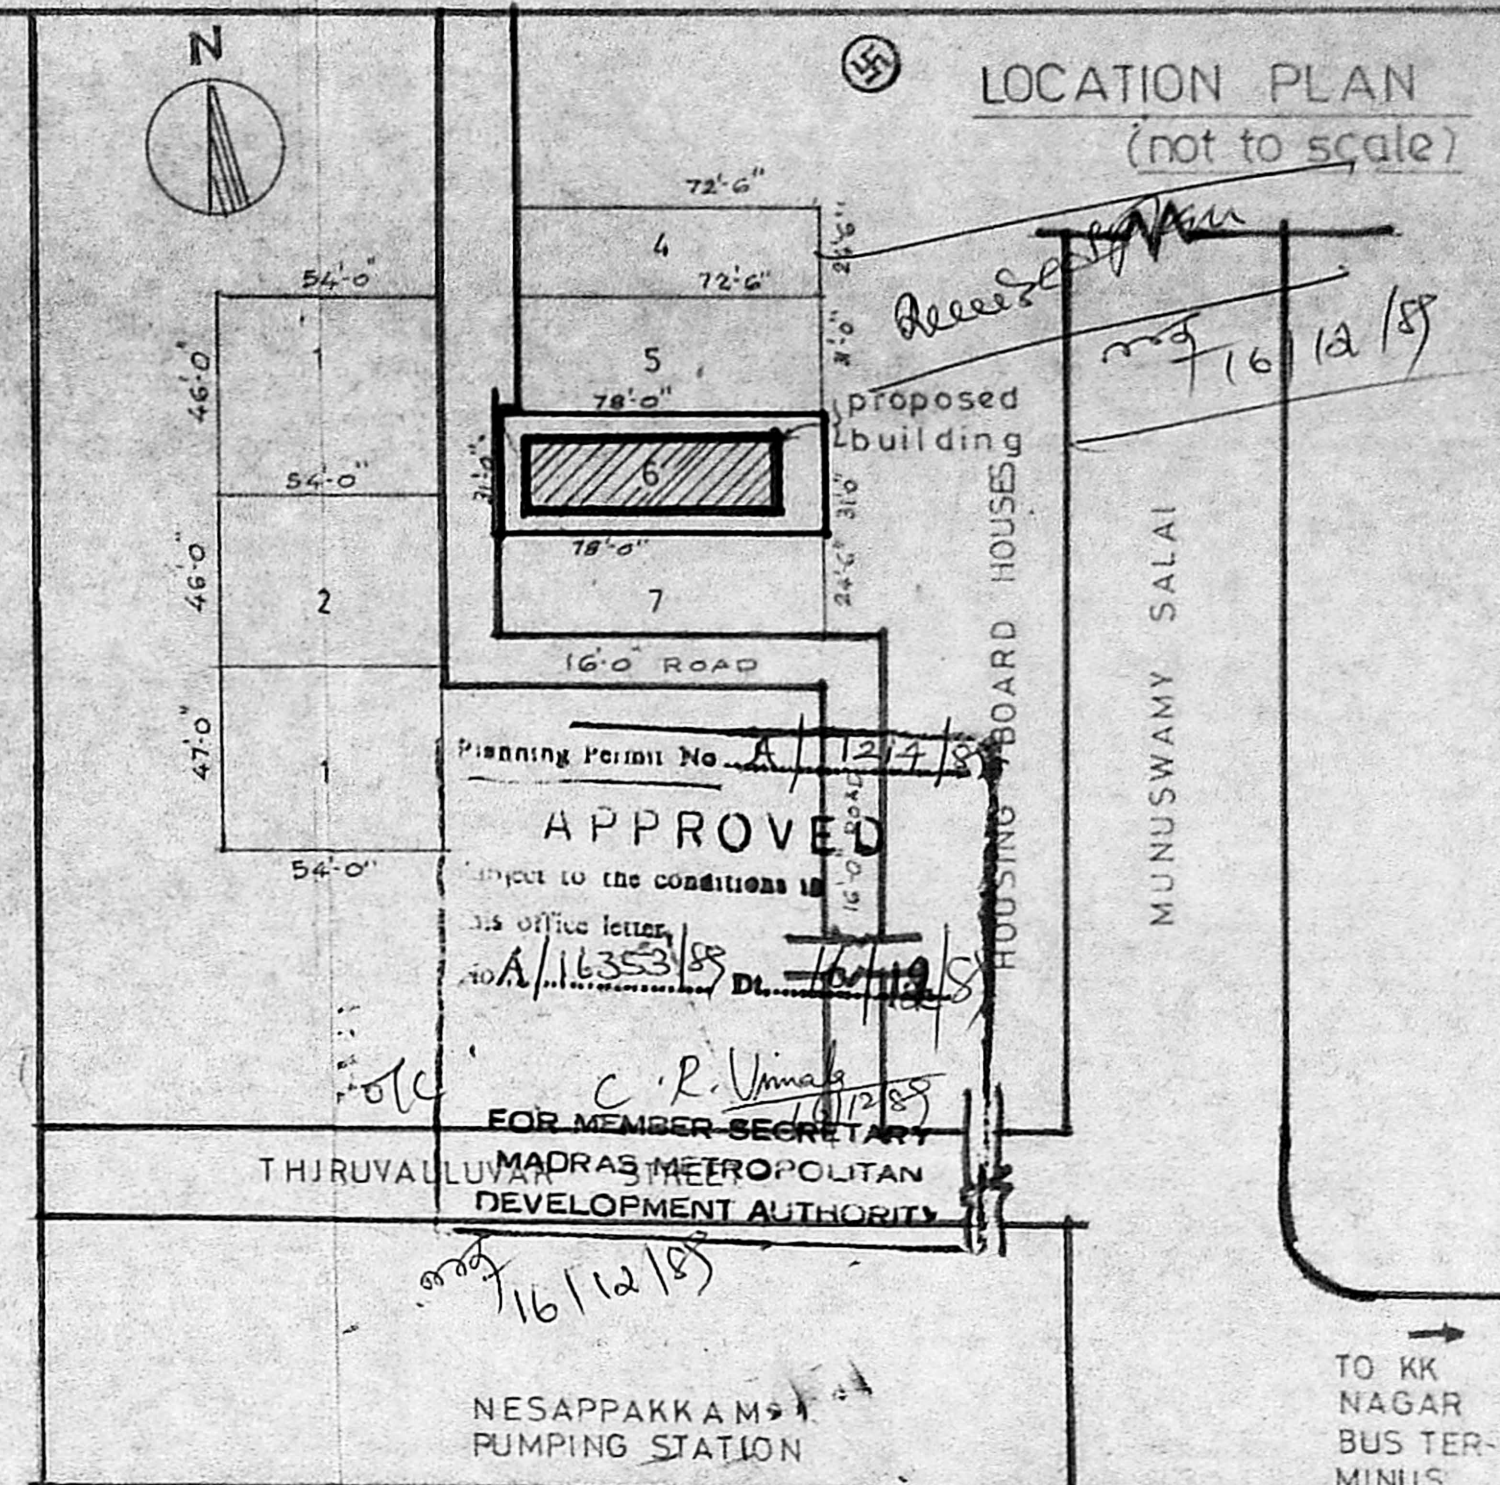


LOCATION PLAN
(not to scale)

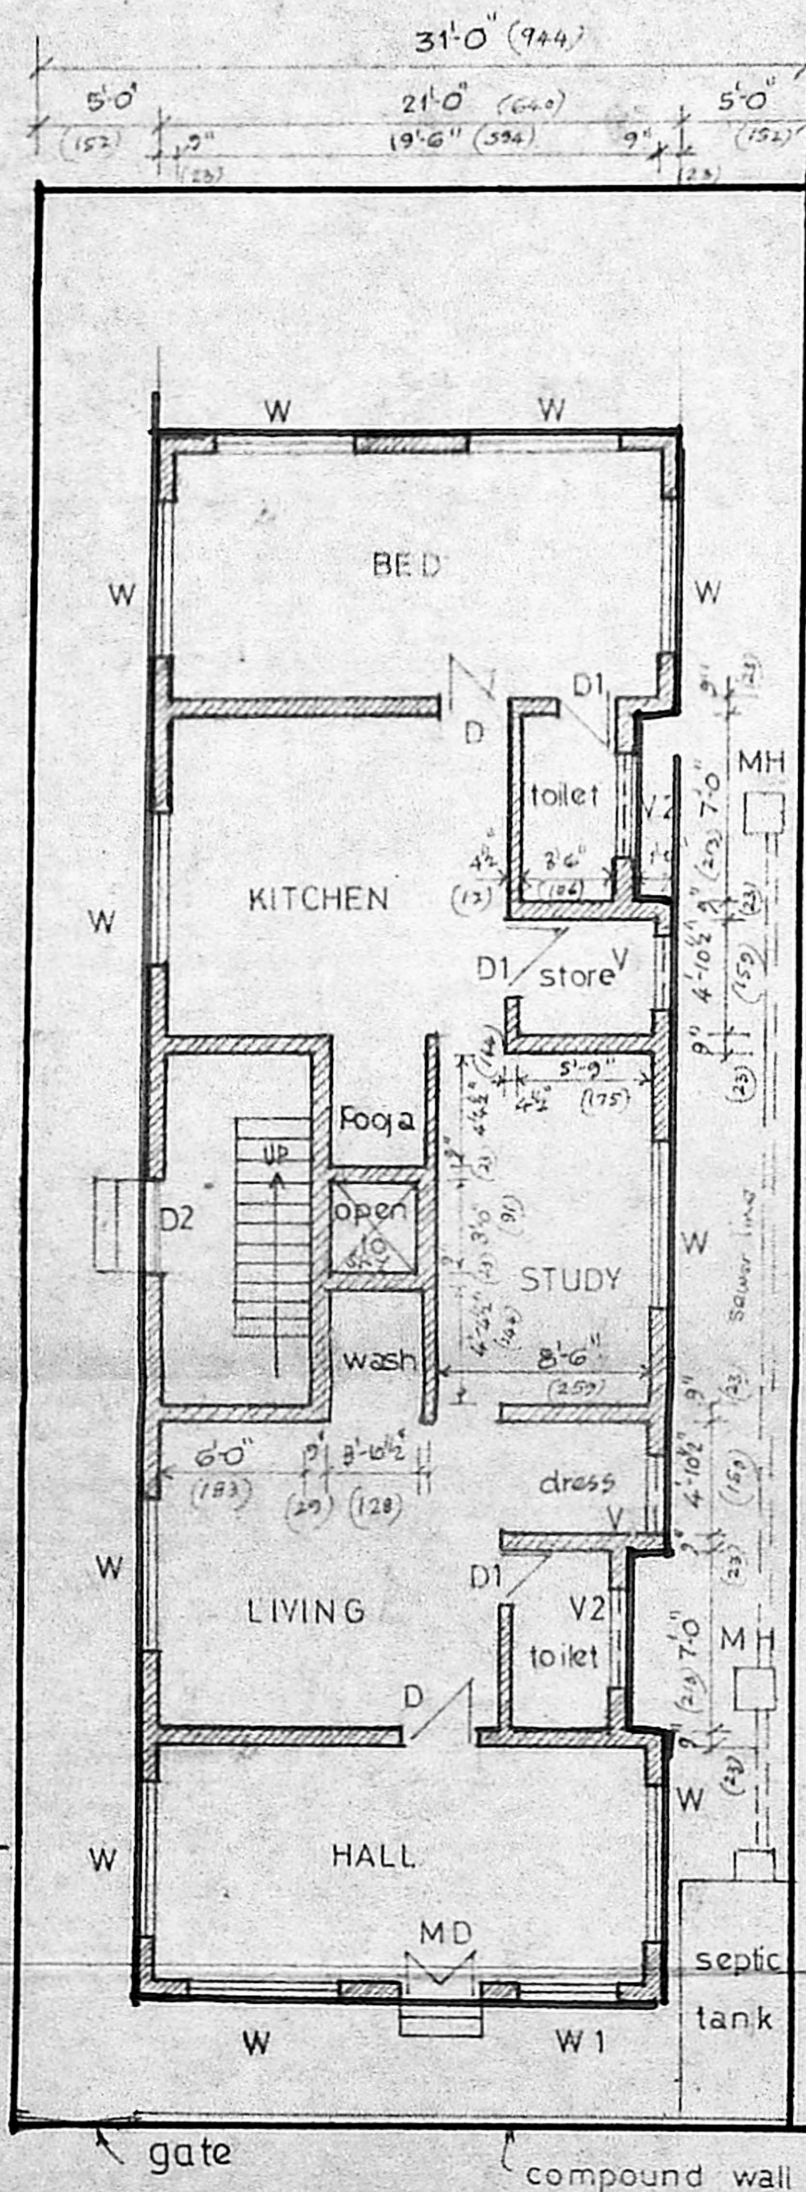


GROUND FLOOR PLAN
(WITH SITE PLAN)

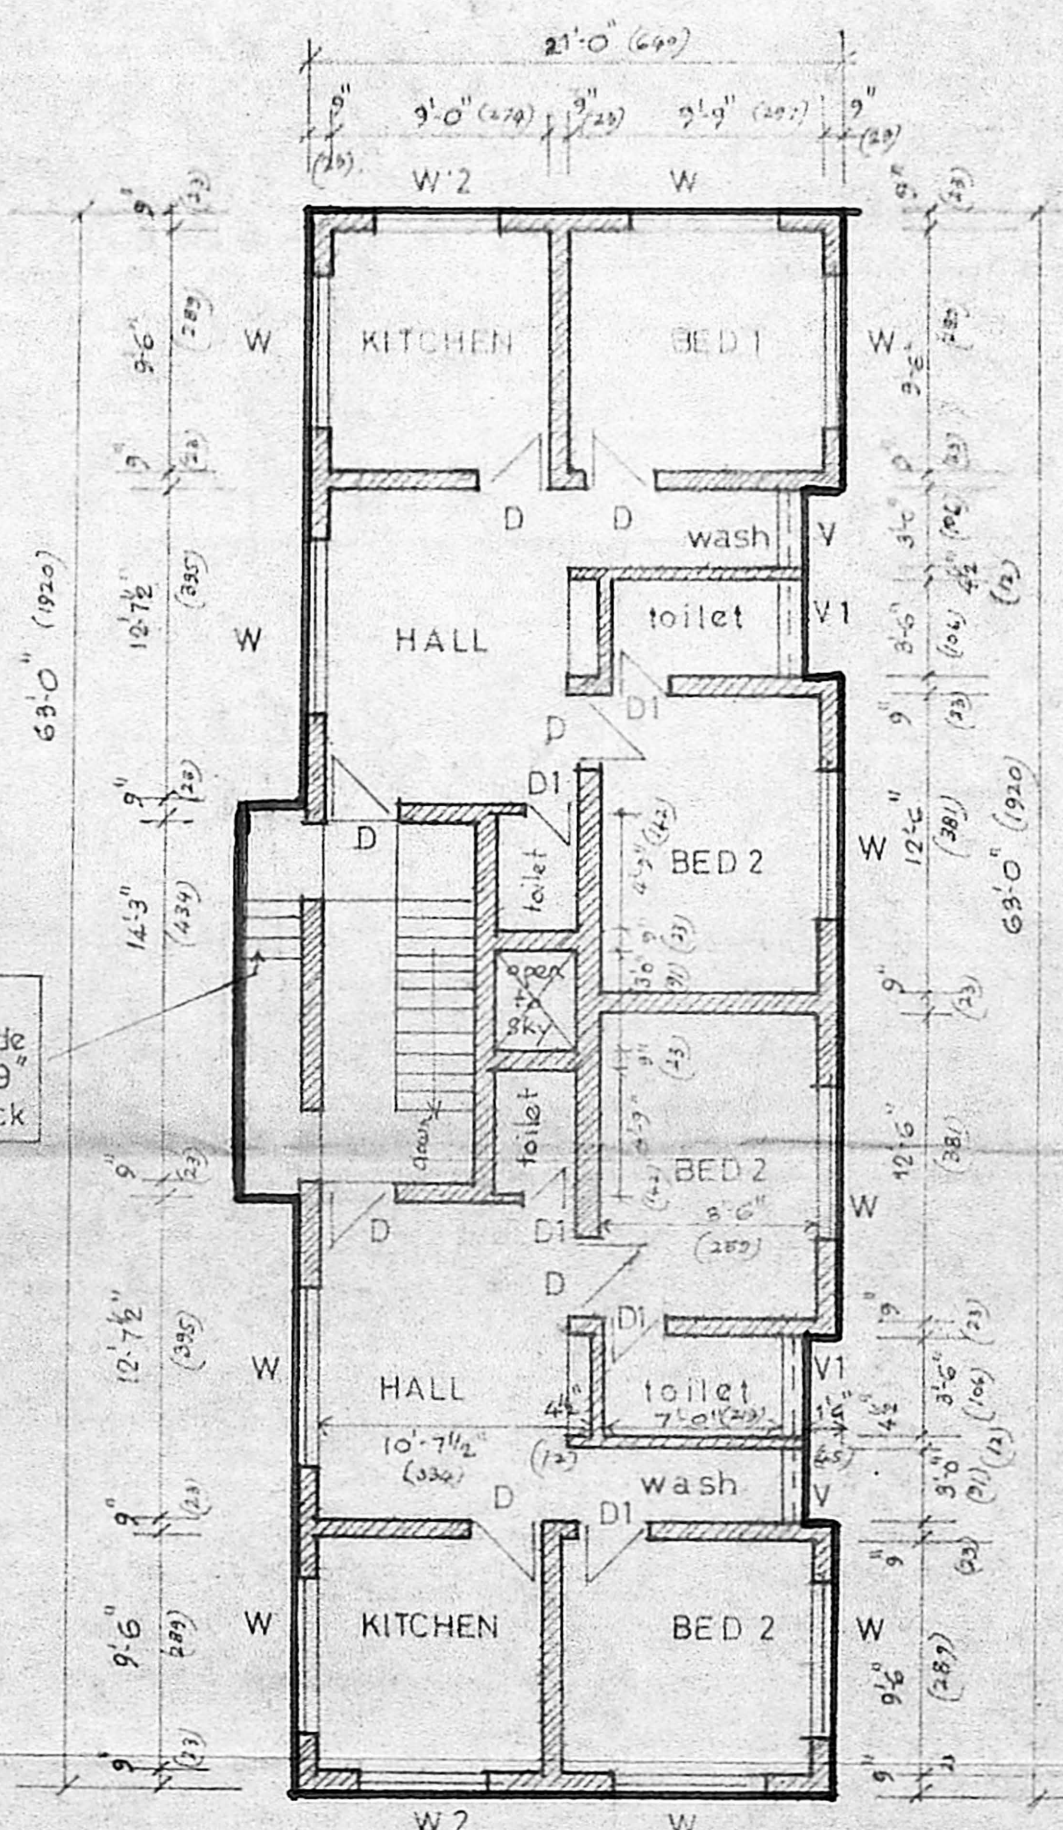

FIRST FLOOR PLAN

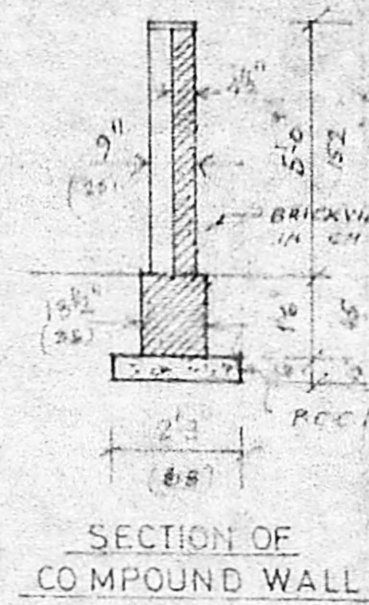

SECTION OF COMPOUND WALL

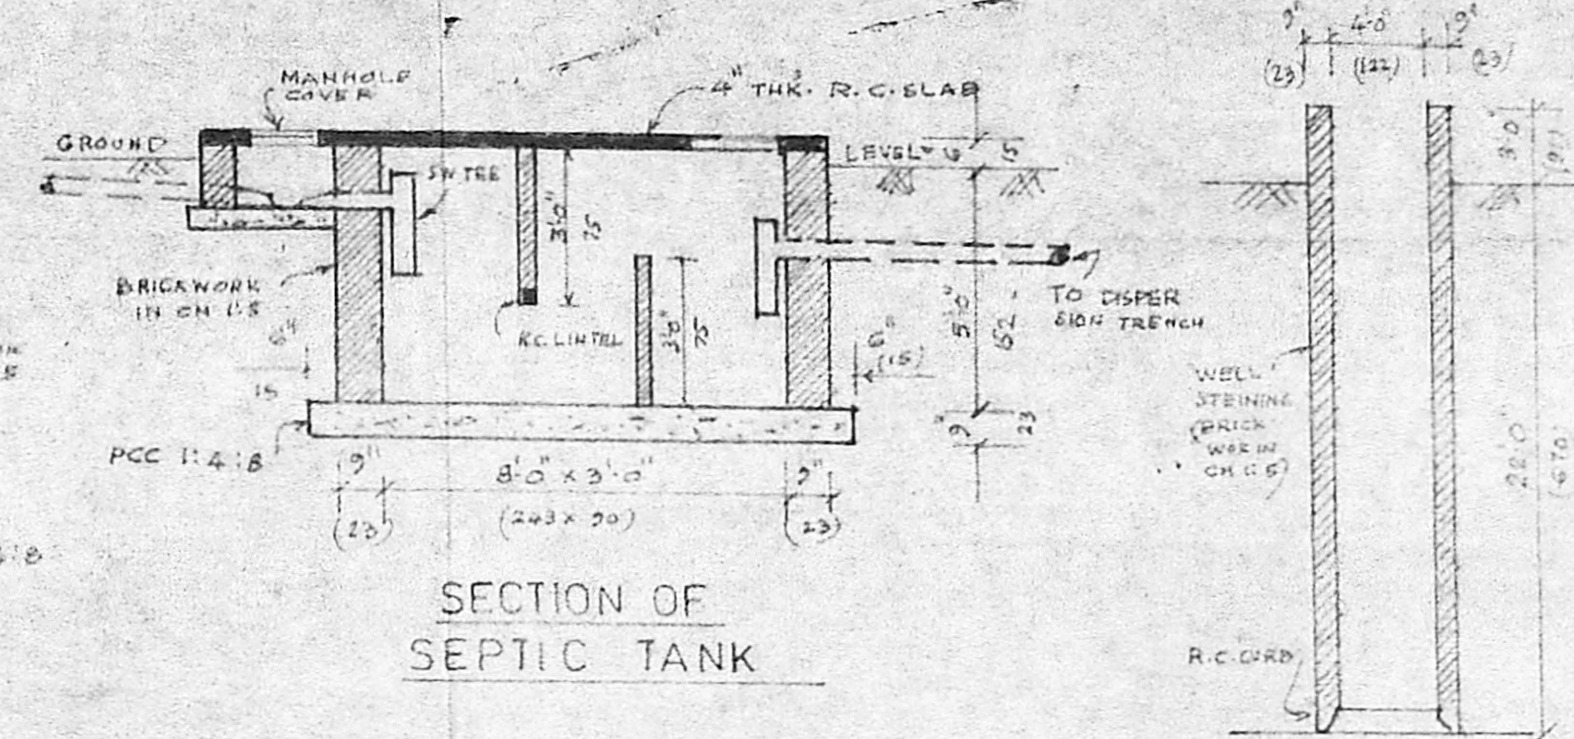

SECTION OF SEPTIC TANK

WELL SECTION

S. Somadeva
S. SOMADEVA, B.E. (CIVIL), F.I.E., F.I.C.
 CONSULTING ENGINEER &
 CLASS I LICENSED SURVEYOR No. 18
 SECOND FLOOR, NORTH WING
 DHAN BUILDINGS, MADRAS-600 002
 LICENSED SURVEYOR

METRIC DIMENSION DIMENSIONS IN CENTIMETRES GIVEN WITHIN BRACKETS

	AREA STATEMENT		JOINERY SCHEDULE		
	in ft ²	in m ²			
PLOT	2418		MD	TEAKWOOD DOOR	3.6 x 7.0
GROUND FLOOR	1323		D	"	3.0 x 7.0
			D1	"	2.4 x 7.0
FIRST FLOOR	1366		D2	GRILL DOOR	3.6 x 7.0
			W	GLAZED WINDOW	6.0 x 4.6
TOTAL	2689		W1	"	4.0 x 4.6
			W2	"	5.0 x 4.6
			V	VENTILATOR	3.0 x 1.6
			V1	"	3.6 x 1.6
			V2	"	4.0 x 1.6

PROPOSED RESIDENCE IN PLOT No 6, IN SURVEY No 241/1A(part) SITUATED IN 104 VIRUGAMBAKKAM, 76 DIVISION MADRAS

S. Somadeva
 OWNER