


WASTE WATER DISPOSAL & SE WAGE TREATMENT PLANT

AT PLOT NO. 1360/B, 1361/A, 1362/A. S. NO 214/2 VALMIKI NAGAR.
THIRUVANMIYUR MADRAS.


MMDA 'B' / PP No. C.No. 31/19232/89
 S.No. ...
 Surveying
 PART I
 PART II
 A.P. ...

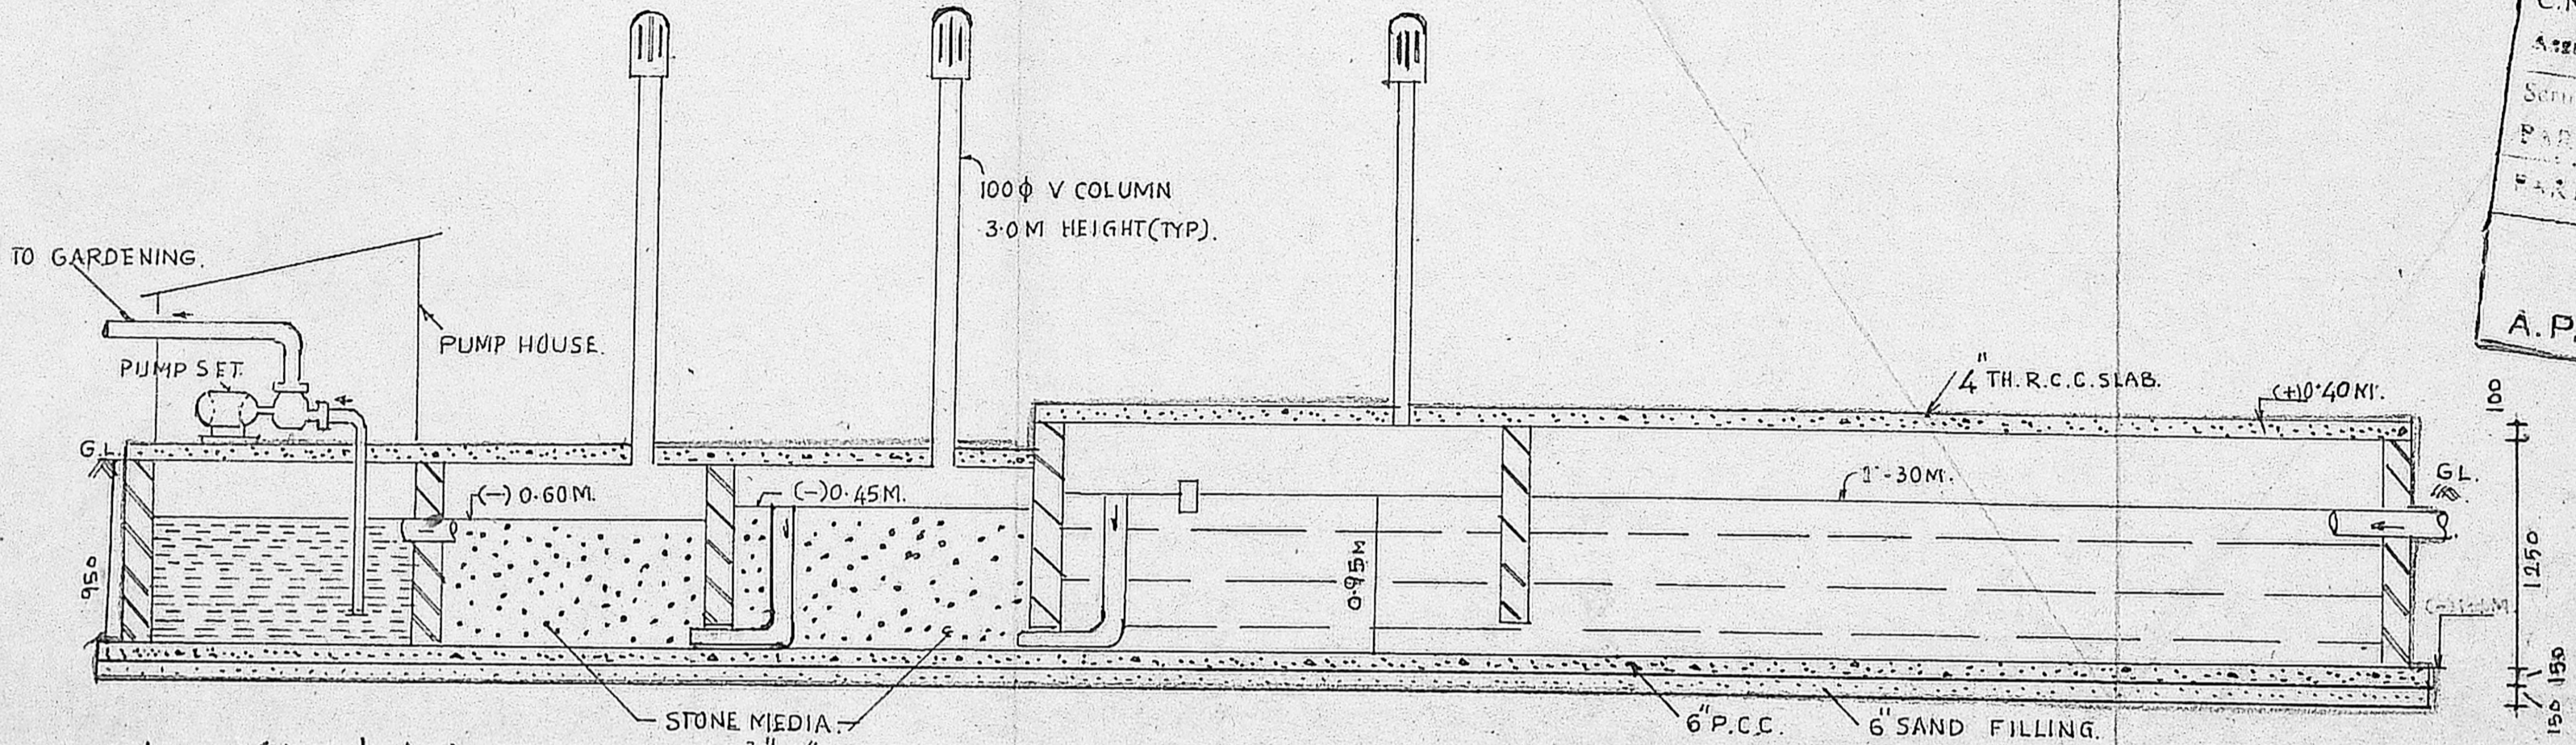

B/9876/148/B/3/90

Planning Permit No. ...
APPROVED
 SUBJECT TO 750 CONDITIONS IN THIS OFFICE LETTER
 No. B.1/19232/89 dt. 5/4/90

SECTION A A.

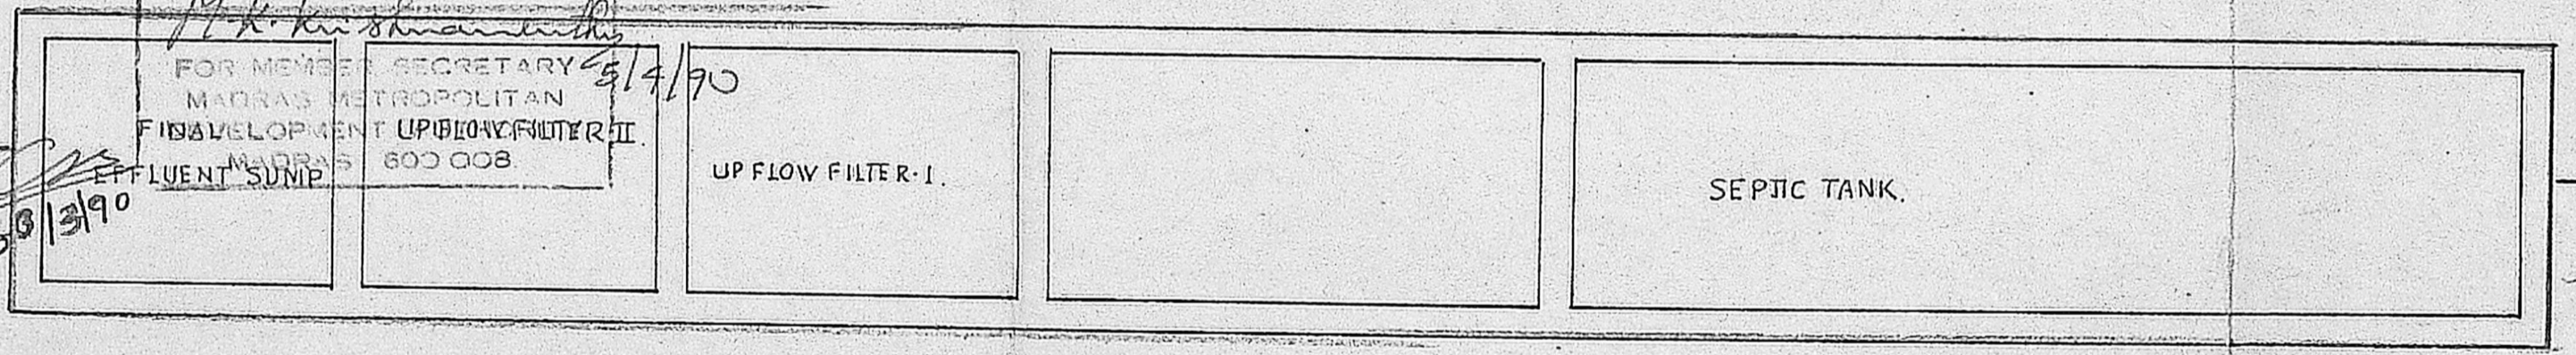

BOD OF ANAL EFFLUENT 18 MG/L.
 OUT LET.

BOD OF RAW SEWAGE 300 MG/L.
 INLET.

PLAN.

SCALE 1:50.

U. @. Danishankar
K R. RAVISHANKAR,
 B ARCH, MCA,
 Registered Architect And
 Licensed Surveyor.
 CORPORATION OF MADRAS.
 (R A No. 14/85 MCA/86/9884
 L 49/1, FIRST AVENUE,
 BESANT NAGAR, MADRAS-90.

[Signature]
 OWNER.

[Signature]
V. NATARAJAN,
 ARCHITECT.
 2, I FLOOR RAHEJA COMPLEX
 834 ANNASALAI MADRAS. 2.