



Office. Saligramam Koll Street


| REFERENCE | | |
|--------------|-------------|-----------|
| D DOOR | 2'3" x 6'6" | 99 x 198 |
| D " " | 2'6" x 6'6" | 76 x 198 |
| W WINDOW | 3'0" x 4'6" | 91 x 137 |
| W " " | 5'6" x 4'6" | 152 x 137 |
| V VENTILATOR | 2'0" x 2'0" | 91 x 61 |

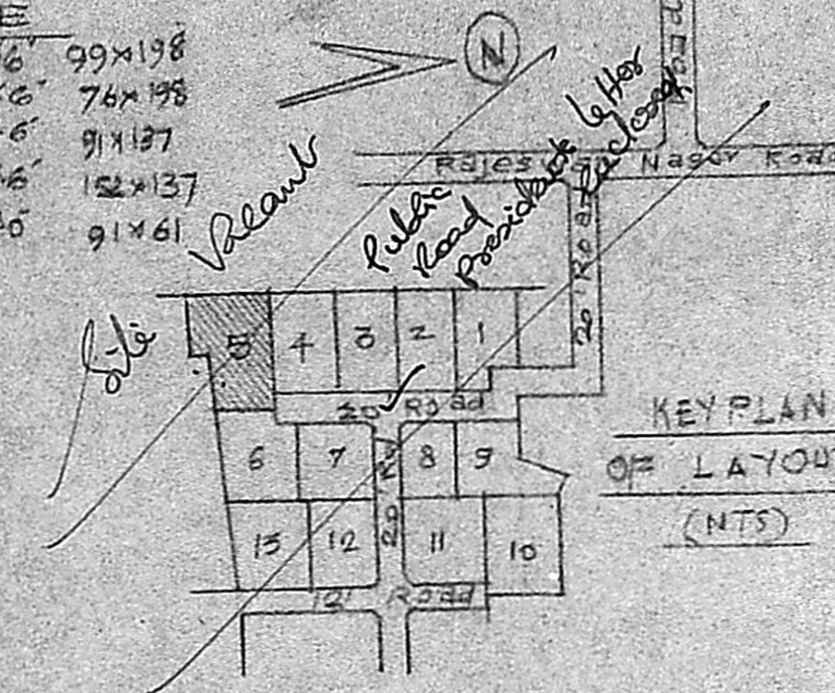

PLAN OF PRO: BUILDING AT PLOT NO 5 OF LAYOUT IN SURVEY NO 200/8 PART 208/8, OF MADIPPAKKAM VILLAGE, SAIDAPET TALUK, CHENGLPET DIST. FOR MR. S. SETHURAMAN. Scale: (1:810)

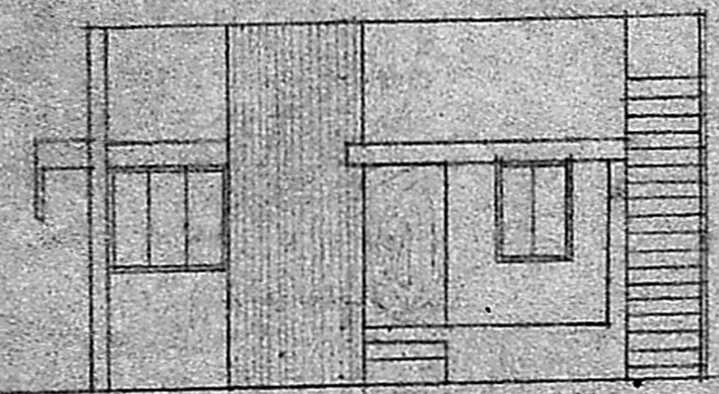

- ELEVATION -

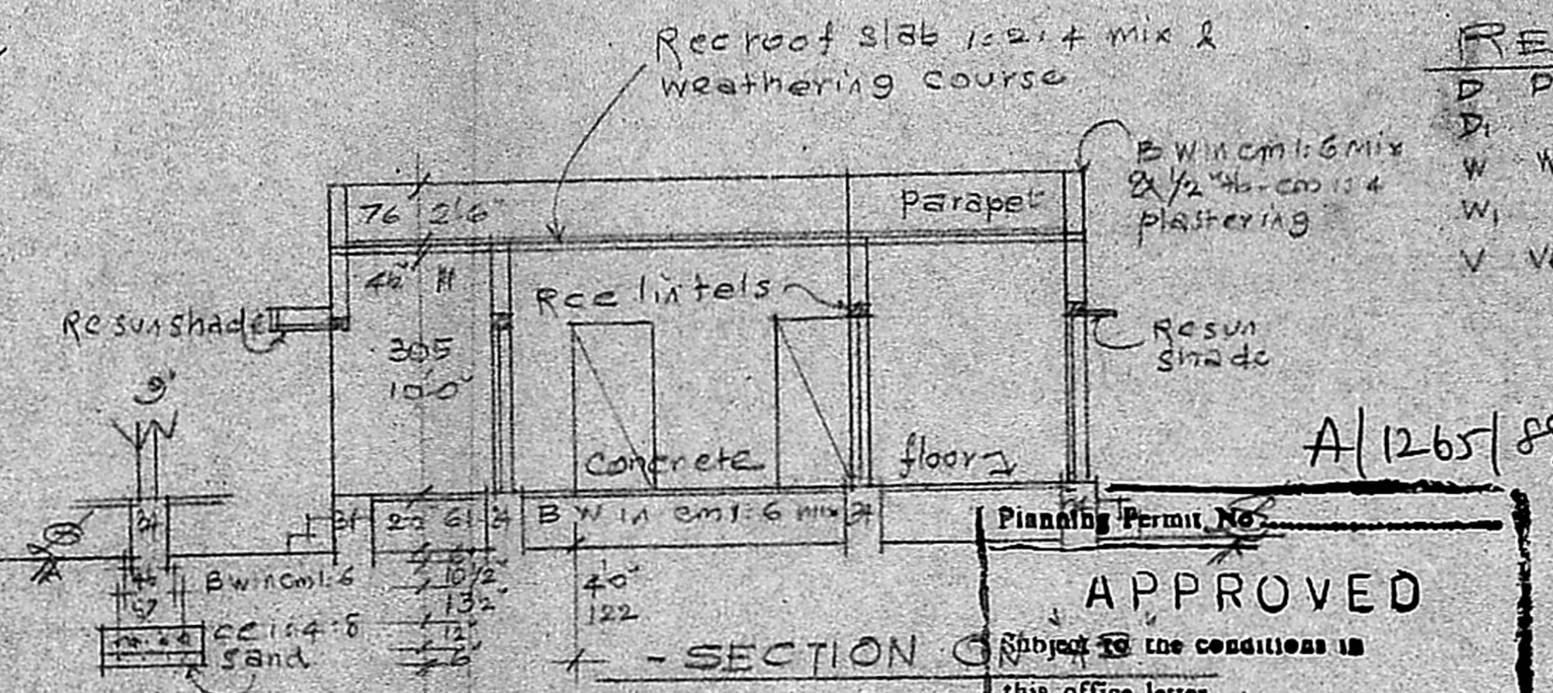

- SECTION -


Planning Permit No. **APPROVED**

Subject to the conditions in this office letter.


No. **A/1265/89** - 11-8

19697 Recover

FOR MEMBER SECRETARY
MADRAS METROPOLITAN
DEVELOPMENT AUTHORITY

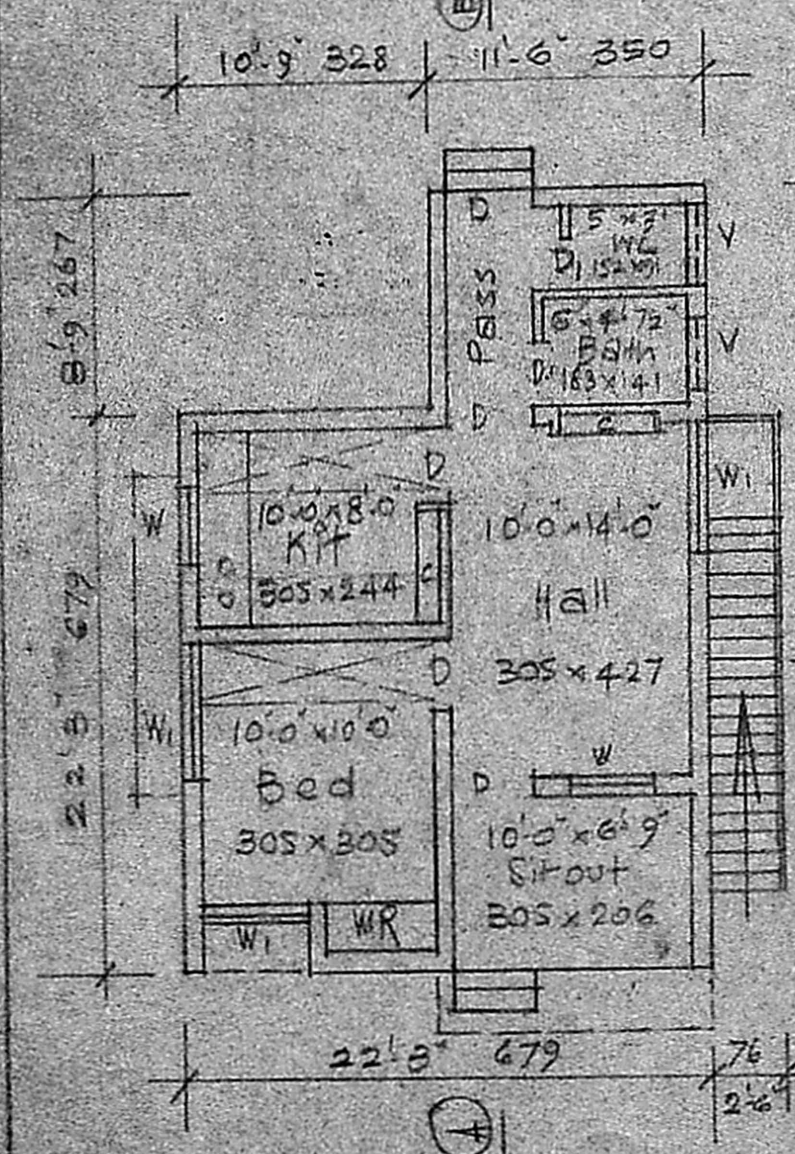


- PLAN -

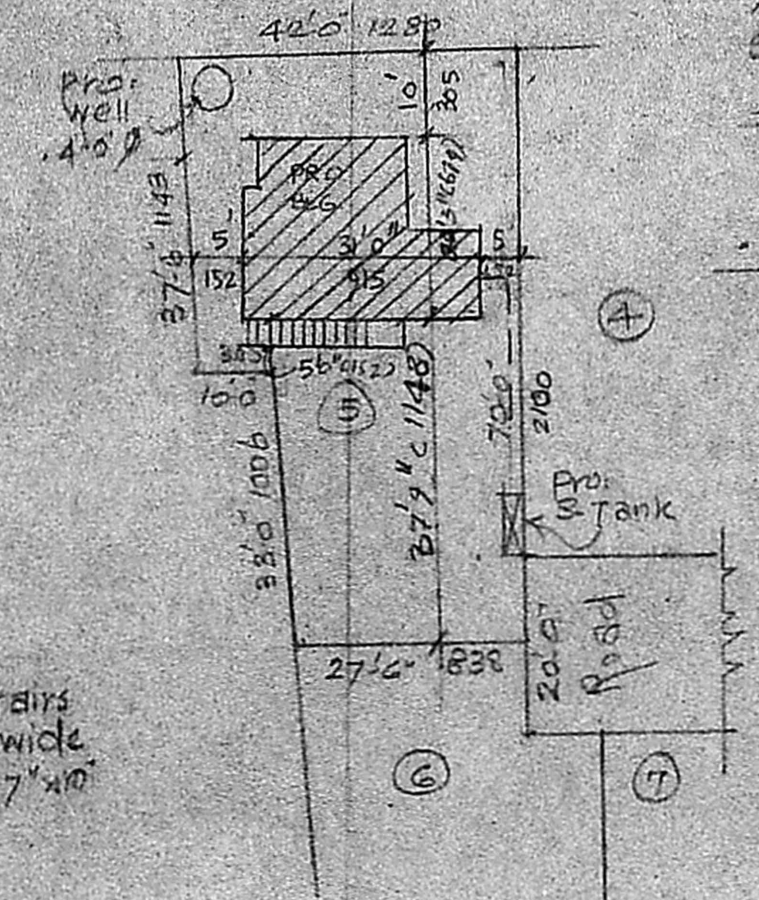

- SITE PLAN -
Scale: (1:2410) 1:300

- SEC. OF SEP. TANK -

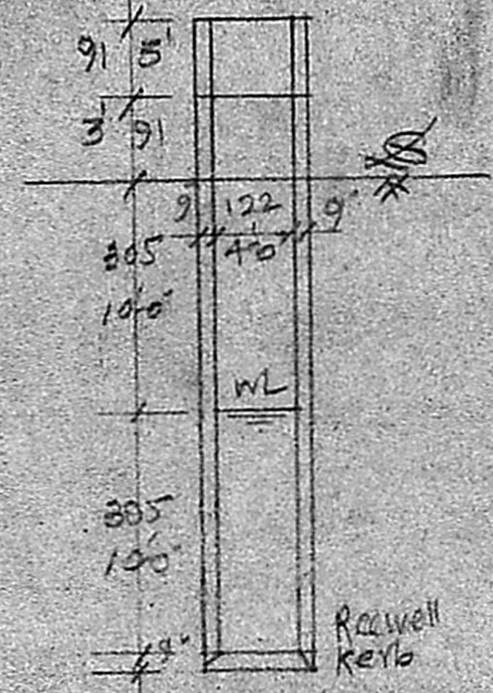

SEC. OF WELL

Owner *S. Sethuraman*

ARUNACHALAM D.C.E.
CIVIL ENGINEER & CONTRACTOR
AMBATTUR MUNICIPALITY
LICENCE NO. 9
2, KALAIKAR KARUNAKARI ROAD
SALIGRAMM : TAMIL NADU - 601199
NEXT TO SALIGRAMM POST OFFICE

ENGINEER