
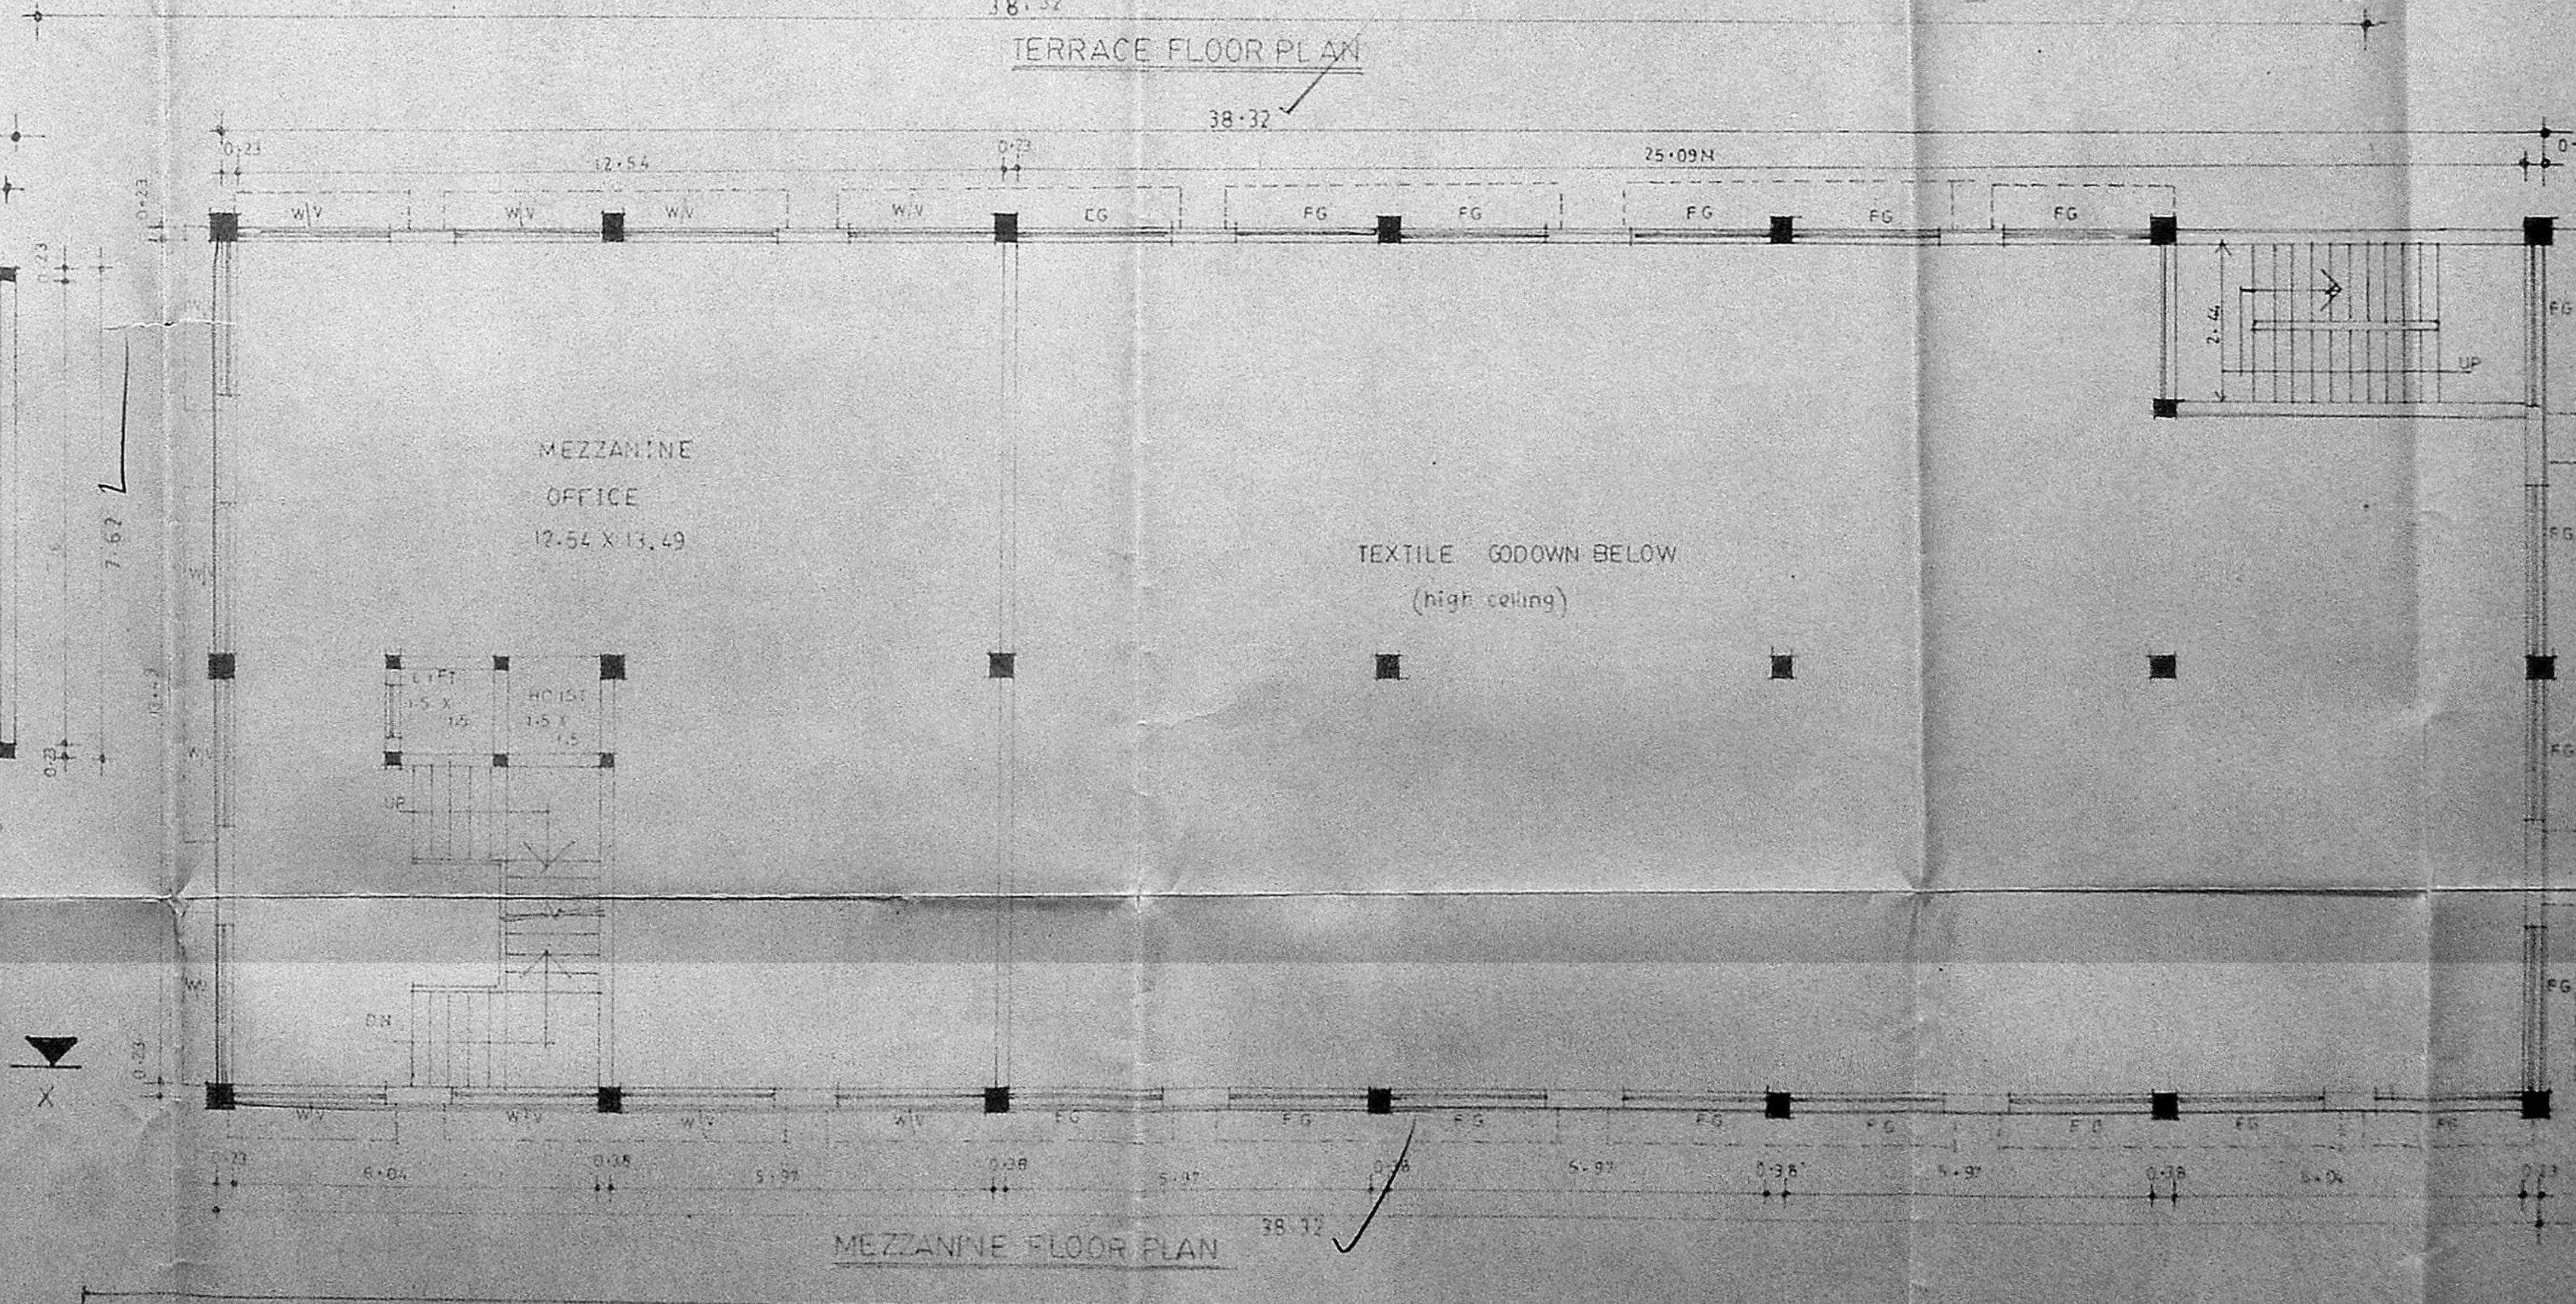


B/9866/138/90 ABC
 Planning Permit No. _____
APPROVED
 SUBJECT TO THE CONDITIONS IN
 THIS OFFICE LETTER
 P/1999/19 Date 3/90
 P. Ravi
 MEMBER SECRETARY
 MADRAS METROPOLITAN
 DEVELOPMENT AUTHORITY
 MADRAS - 600 008

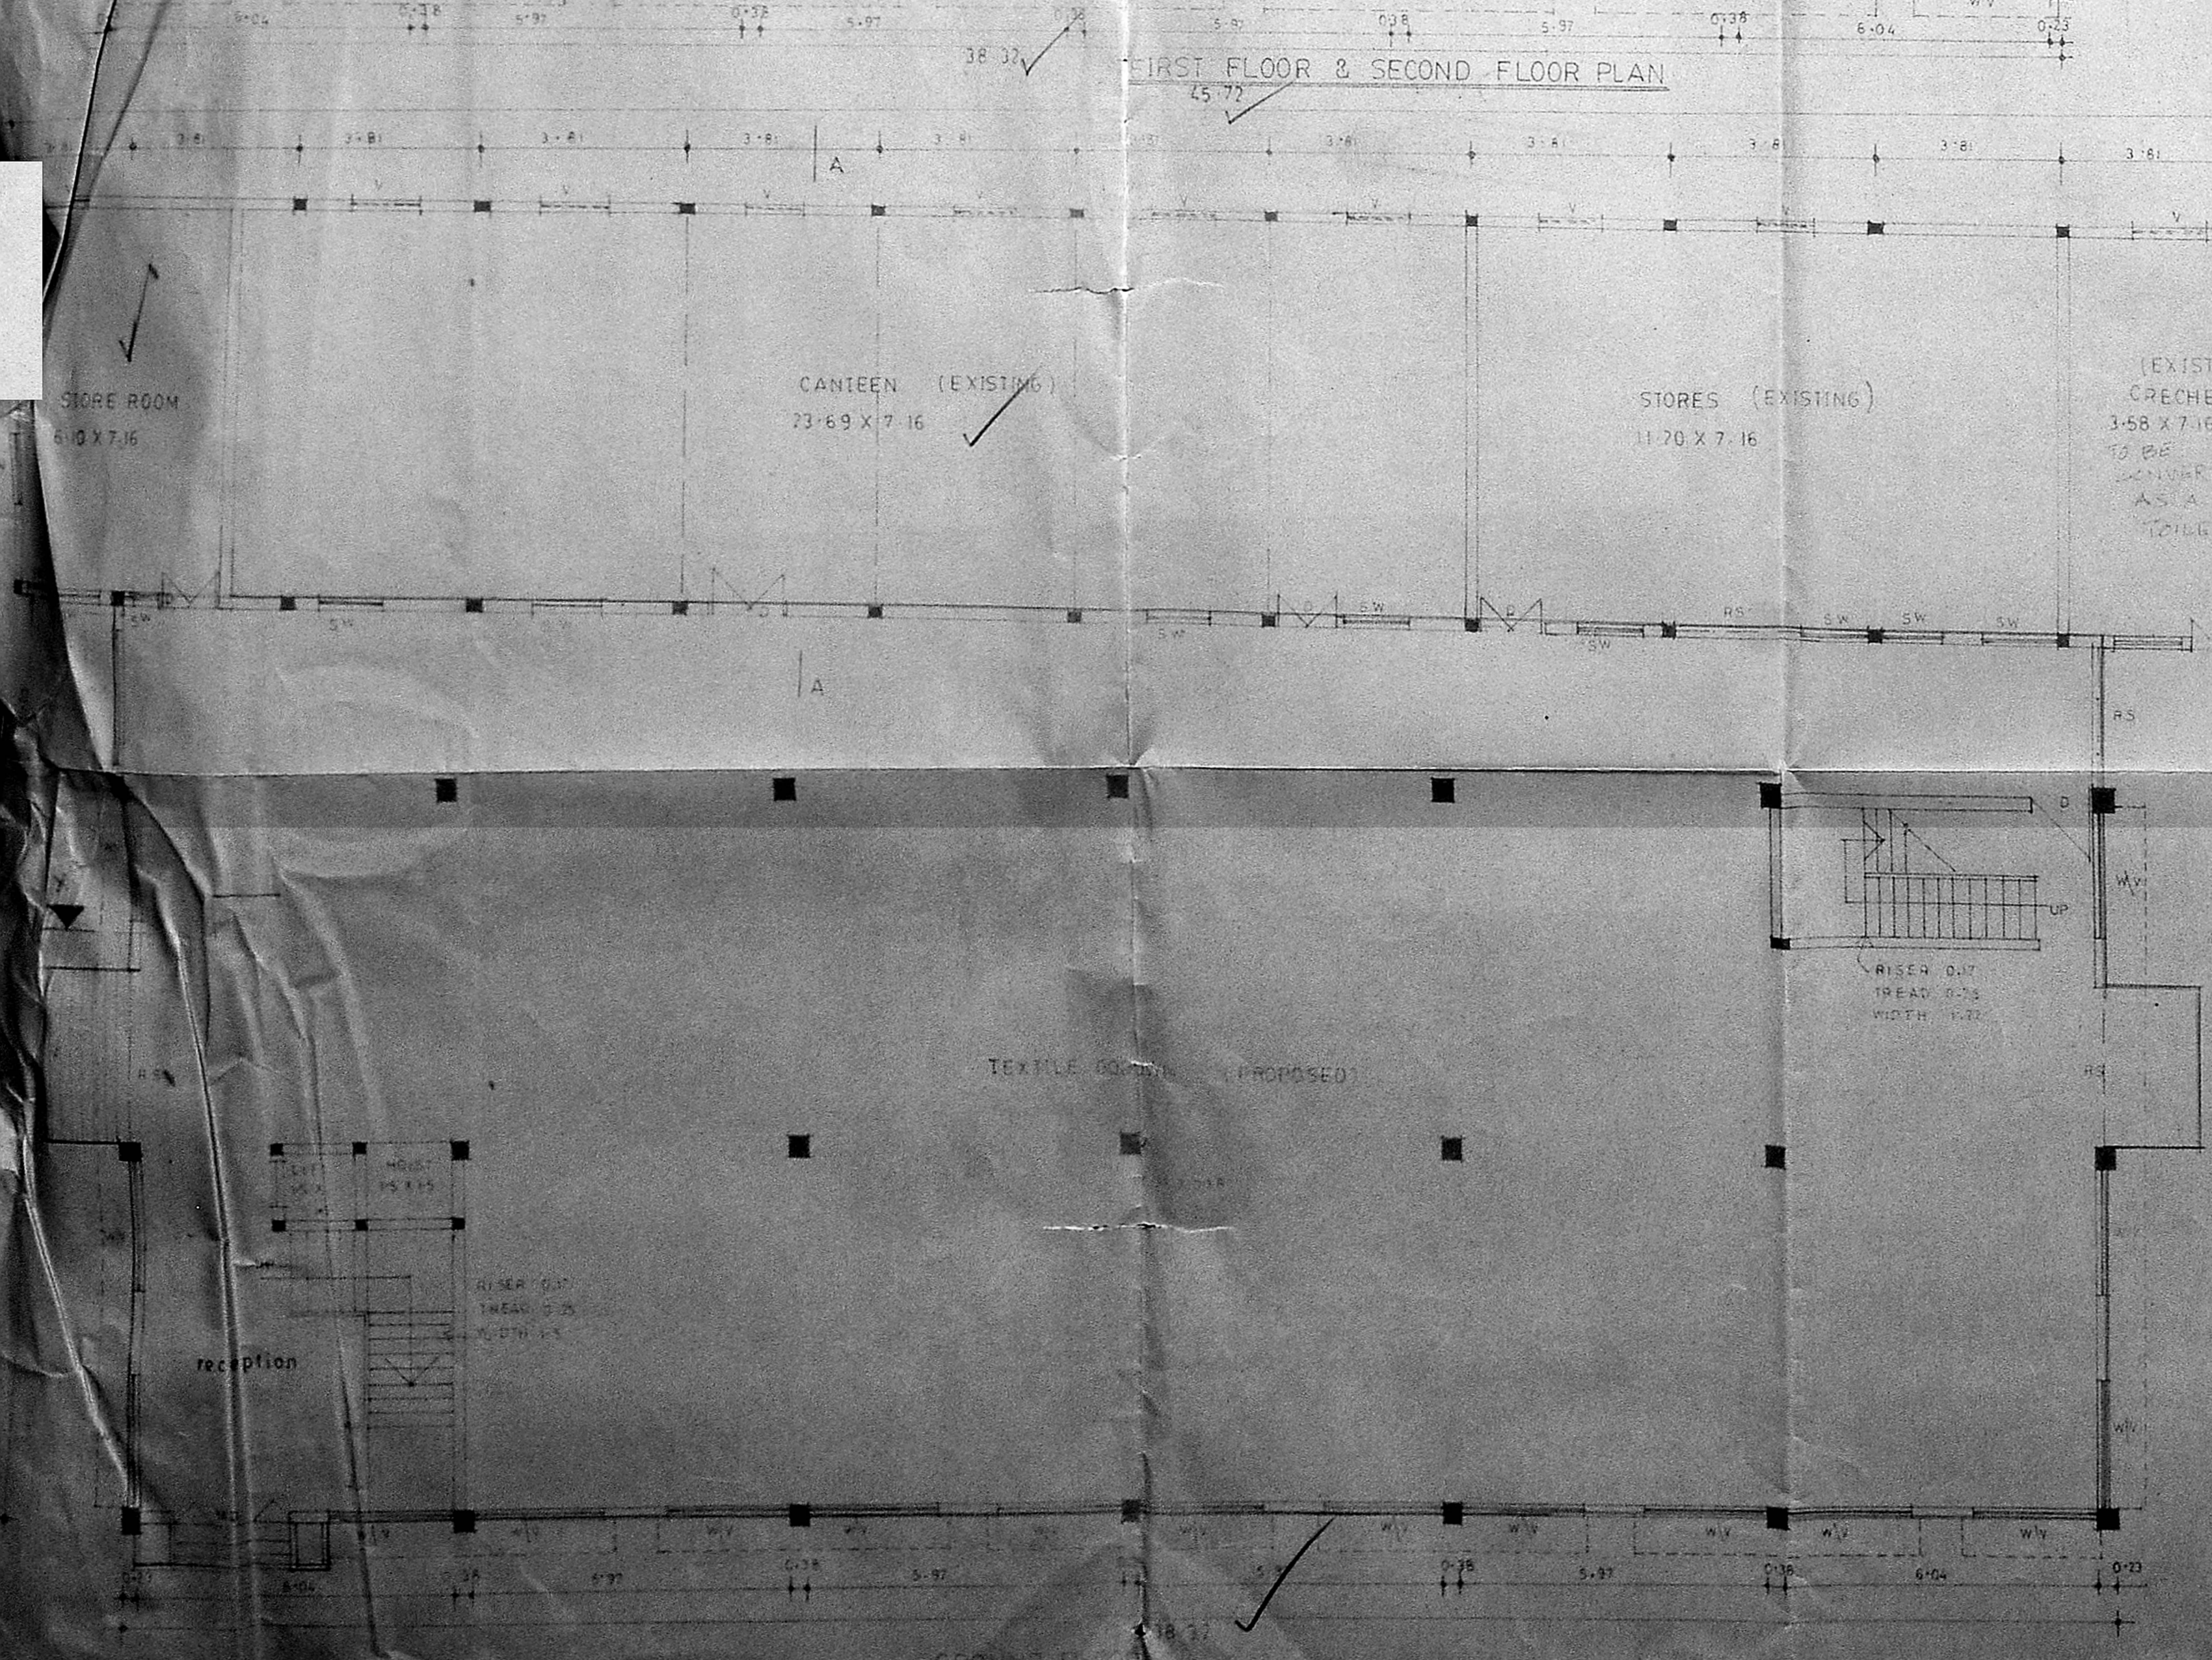

ALL DIMENSIONS ARE IN METERS
 SCALE 1:100
LEGEND
 WINDOW W 2.44 X 1.52
 DOOR D 1.00 X 2.13
 MAIN DOOR MD 2.44 X 2.44
 ROLLING SHUTTER RS 2.44 X 2.44
 FIXED GLASS FG 2.44 X 1.83
 STEEL WINDOW SW 1.36 X 1.36
 VENTILATOR V 0.91 X 0.61

1) *[Signature]*
 2) *[Signature]*
 3) *[Signature]*
 SIG. OF OWNERS

AREA STATEMENT

PLOT AREA	1999.875 M ²
AREA OF EXISTING BUILDING	374.92 M ²
GROUND FLOOR	654.09 M ²
MEZZANINE FLOOR	181.35 M ²
FIRST FLOOR	534.70 M ²
SECOND FLOOR	511.70 M ²
TOTAL BUILTUP AREA	2779.76 M ²



PLAN SHOWING THE PROPOSED ADDITIONS IN PLOT NO. 33 KALAIMAGAL NAGAR, EKKADUTHANGAL, MADRAS - 97

P. RAVI B. ARCH. AIA. AIE. MBA. IMA. AM. LICENSED SURVEYOR CLASS I No. E.A. 33 CORPORATION OF MADRAS 22, ELLAIAMMAN COLONY, MADRAS-600 008


P. RAVI ARCHITECTS PVT. LTD.
 P. RAVI B. ARCH. AIA. AIE. MBA. IMA. AM. REG. ARCHITECT
 REG. VALUER
 INTERIOR DESIGNER

77 SECOND CROSS STREET
 ELLAIAMMAN COLONY
 MADRAS 97

all brick work in cm 1:3
 lintels and sunshades are mix in 1:2:4
 all rcc items are mix in 1:2:4
 PCC for flooring in mix 1:3:6
 p.c.c for foundation in mix 1:5:10
 plastering for walls in cm 1:4
 plastering for ceiling in cm 1:3

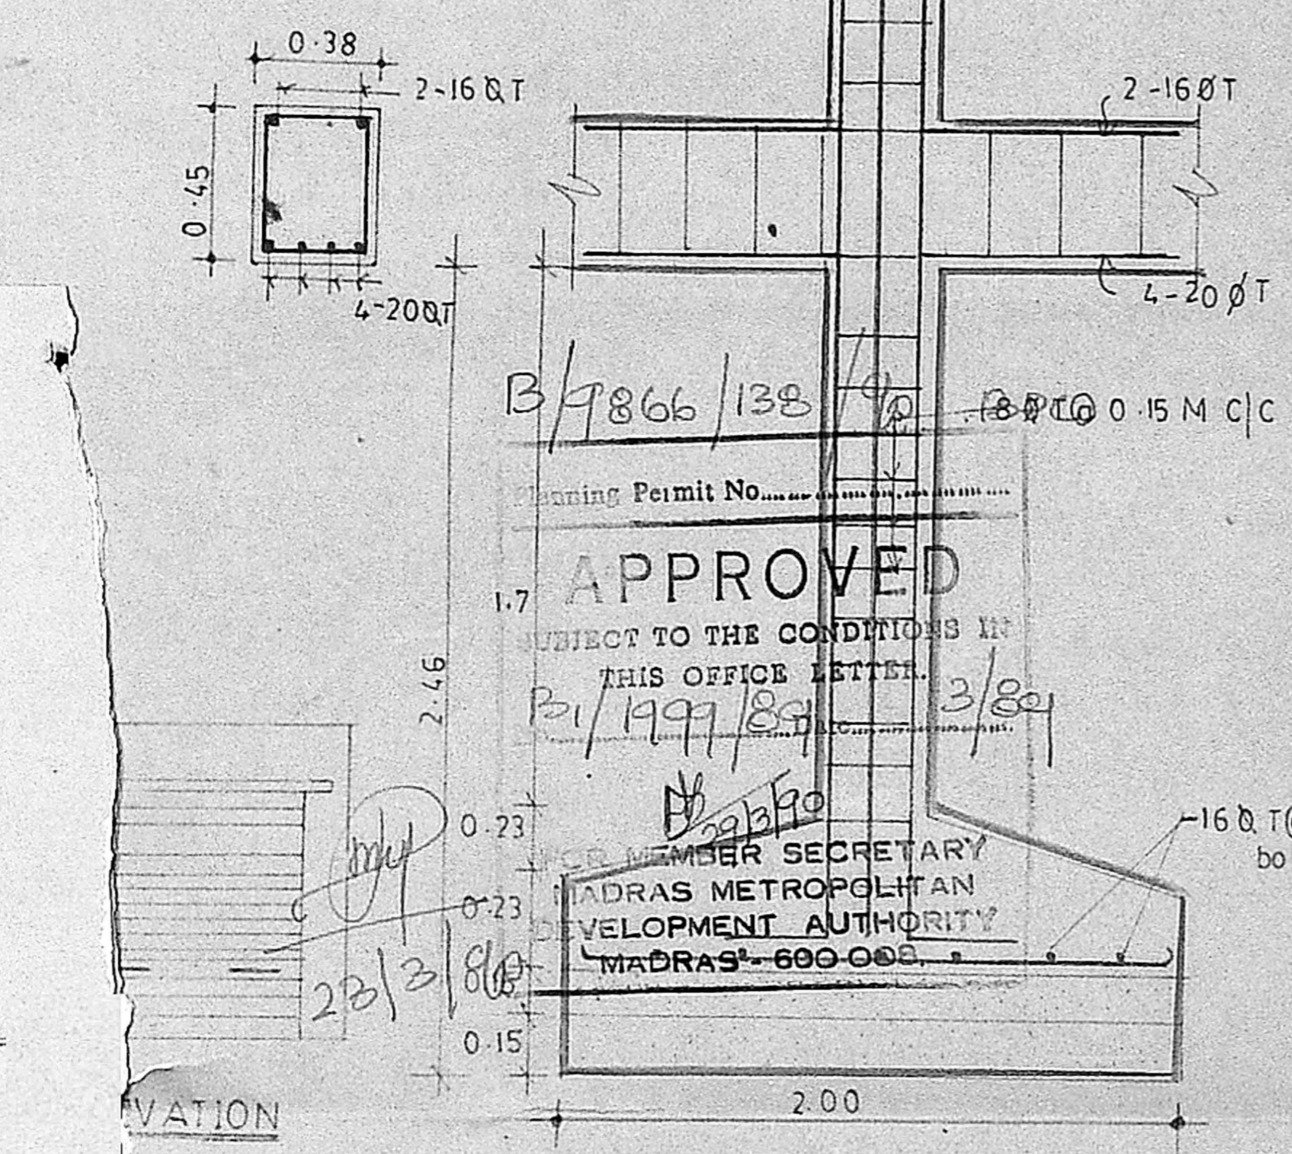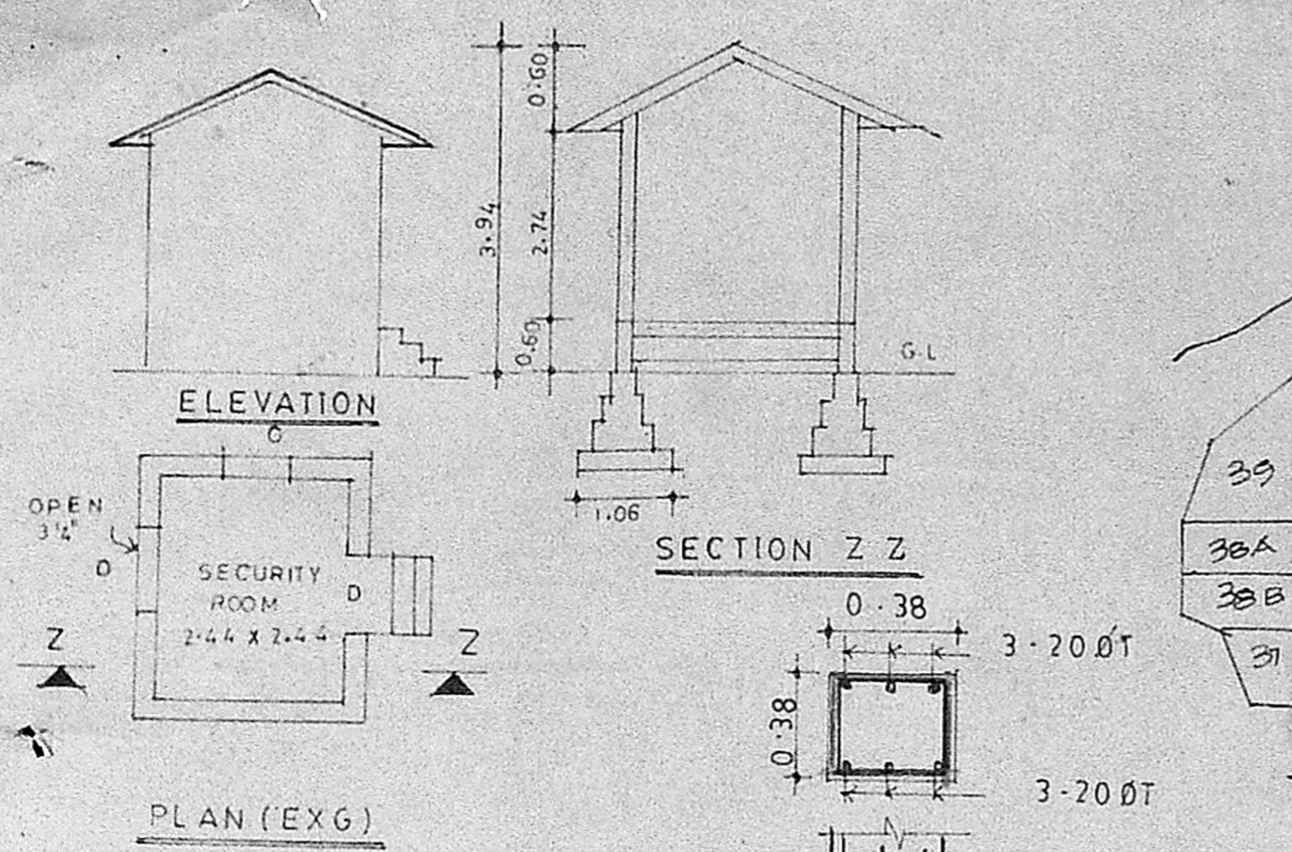

B/7866/138/90
 Planning Permit No. B/1999/83/3/84
APPROVED
 SUBJECT TO THE CONDITIONS IN THIS OFFICE LETTER.
 MEMBER SECRETARY
 MADRAS METROPOLITAN DEVELOPMENT AUTHORITY
 MADRAS-600 006

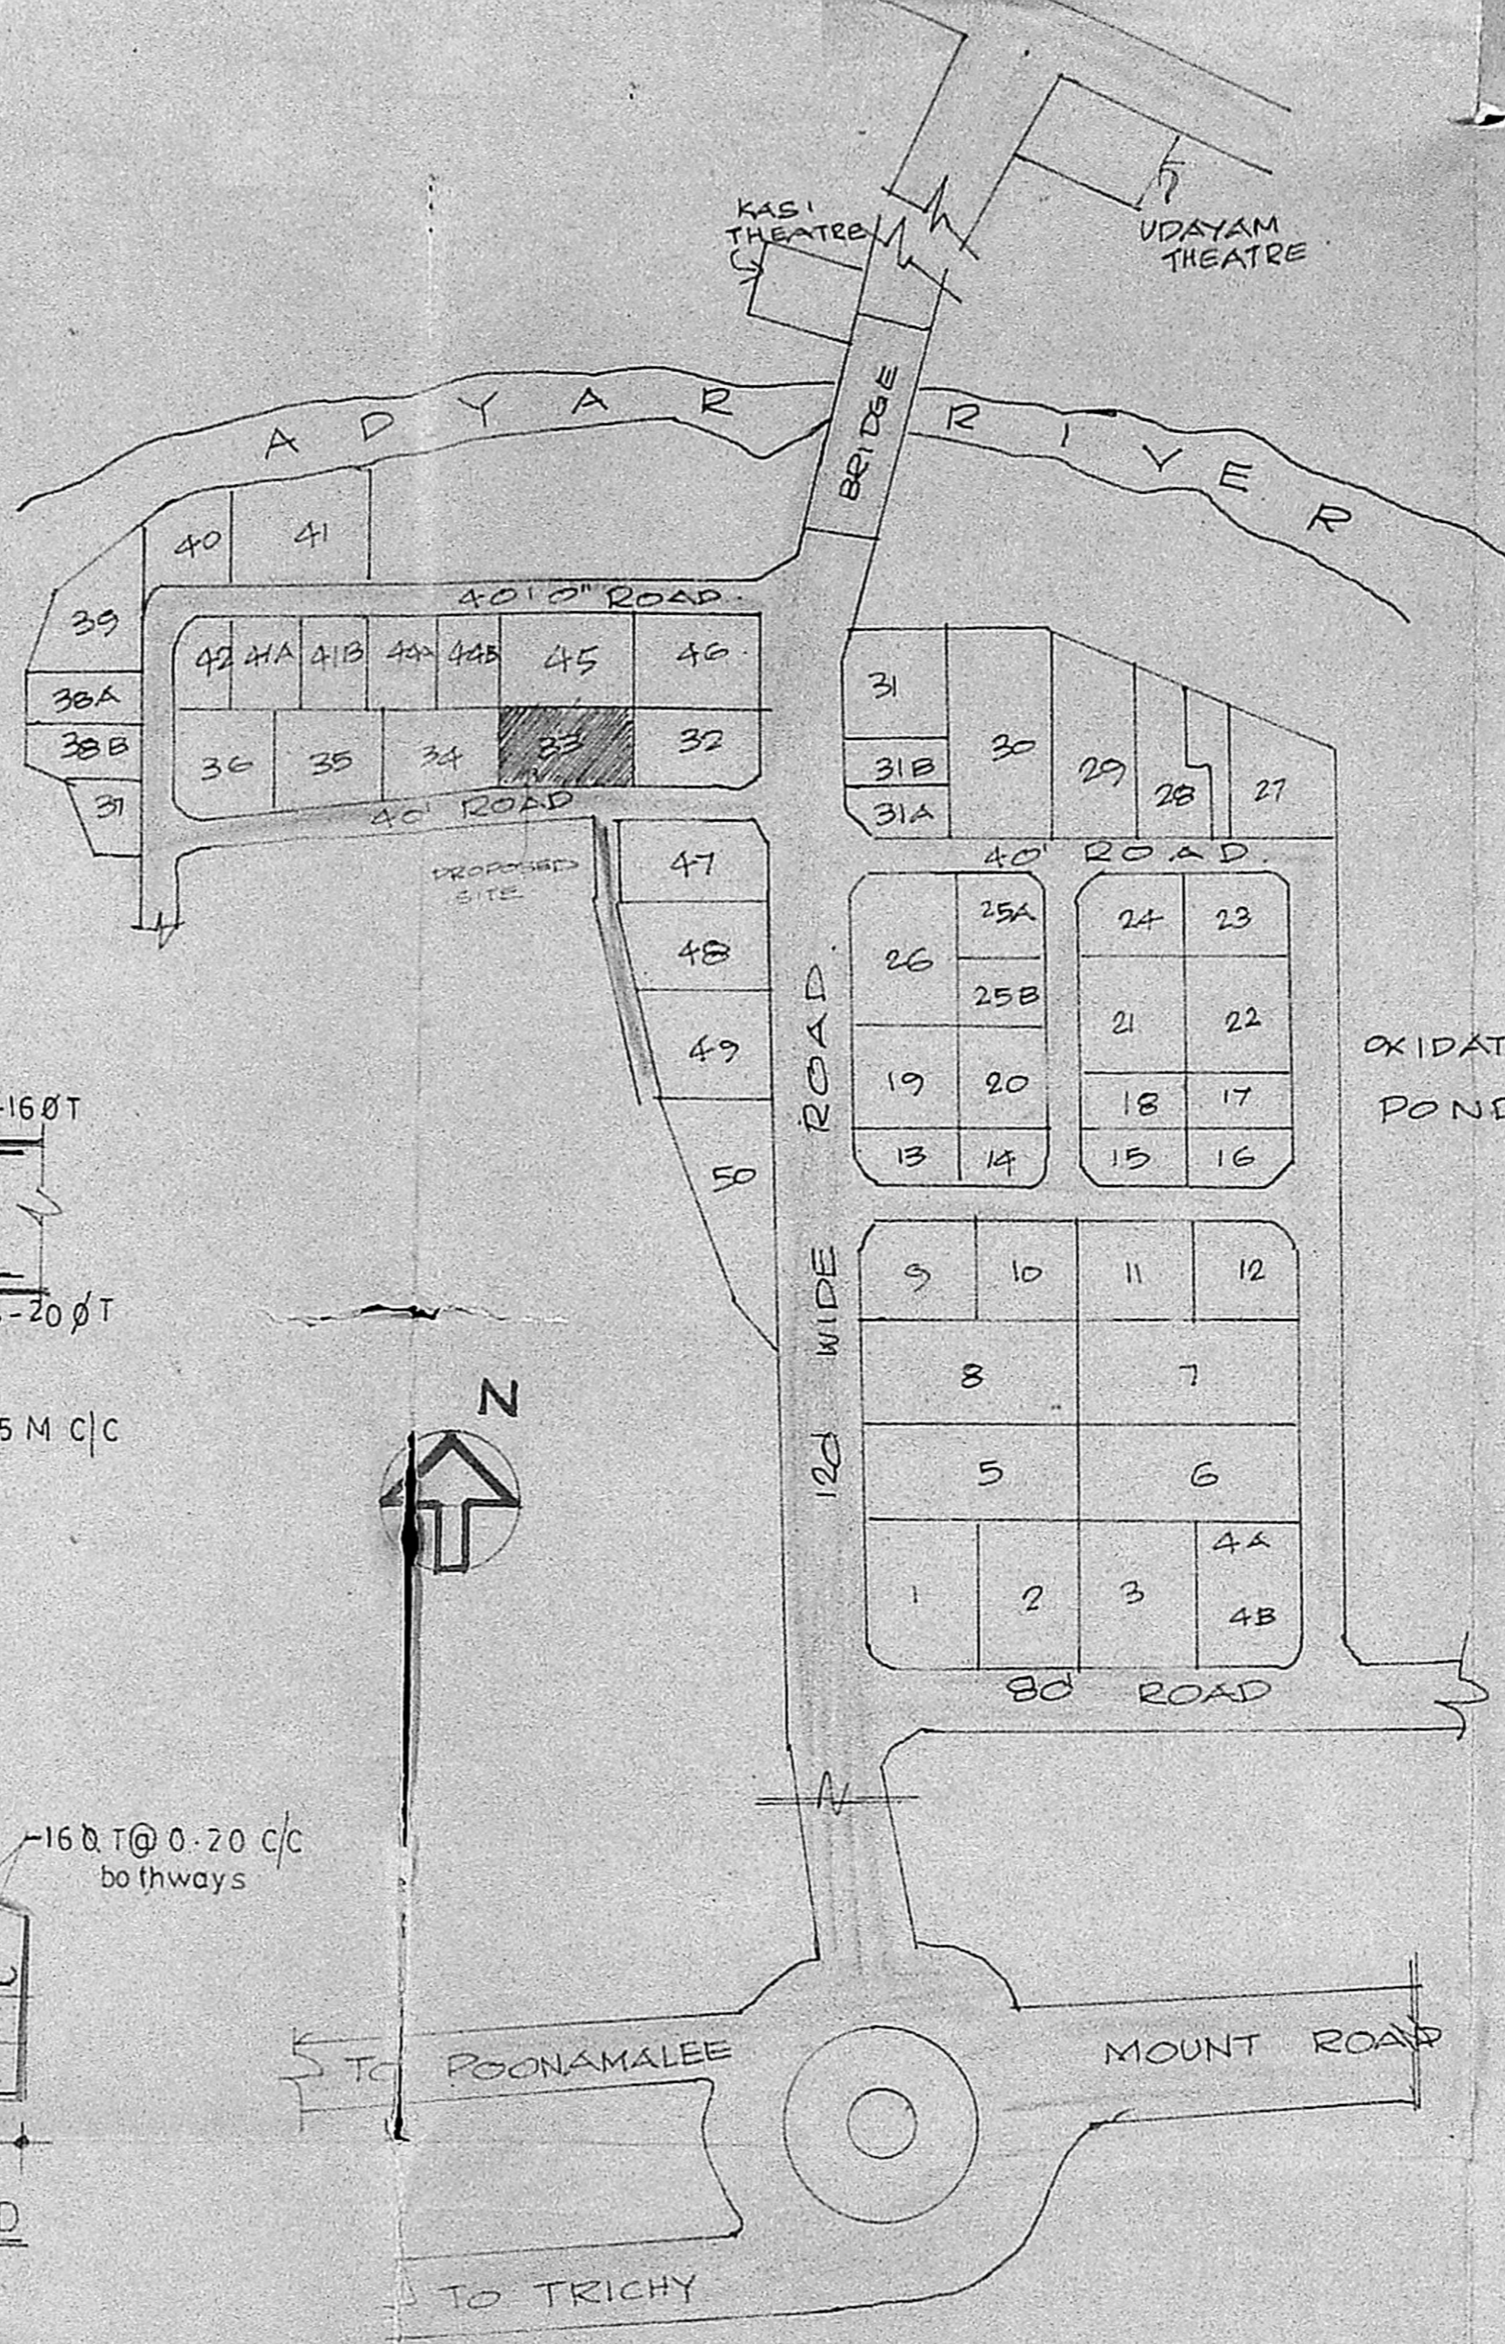

PLAN SHOWING THE PROPOSED ADDITIONS IN PLOT NO:33 KALAIMAGAL NAGAR, EKKADUTHANGAL, MADRAS . 91

REFERENCE

EXISTING	
PROPOSED	
BOUNDARY	
ROAD	


AREA STATEMENT

AREA OF EXISTING BUILDING	348.39 M ²
AREA OF OIL ROOM (existing)	18.12 M ²
AREA OF SECURITY ROOM	8.41 M ²
TOTAL AREA	374.92 M²


1) *Sam*
 2) *Annamalai*
 3) *Marudhan*
 SIG OF OWNERS


P. Ravi
P. RAVI ARCHITECTS PVT LTD
 LICENSED SURVEYOR CLASS I NO. RA. 33
 CORPORATION OF MADRAS
 22, ELLAIAMMAN COLONY, MADRAS-600 086

P. RAVI ARCHITECTS PVT LTD
 P. RAVI ARCHITECT
 REG ARCHITECT
 REG VALUER
 INTERIOR DESIGNER
 22 SECOND CROSS STR
 ELLAIAMMAN COLONY
 MADRAS 86
 tel. 453759

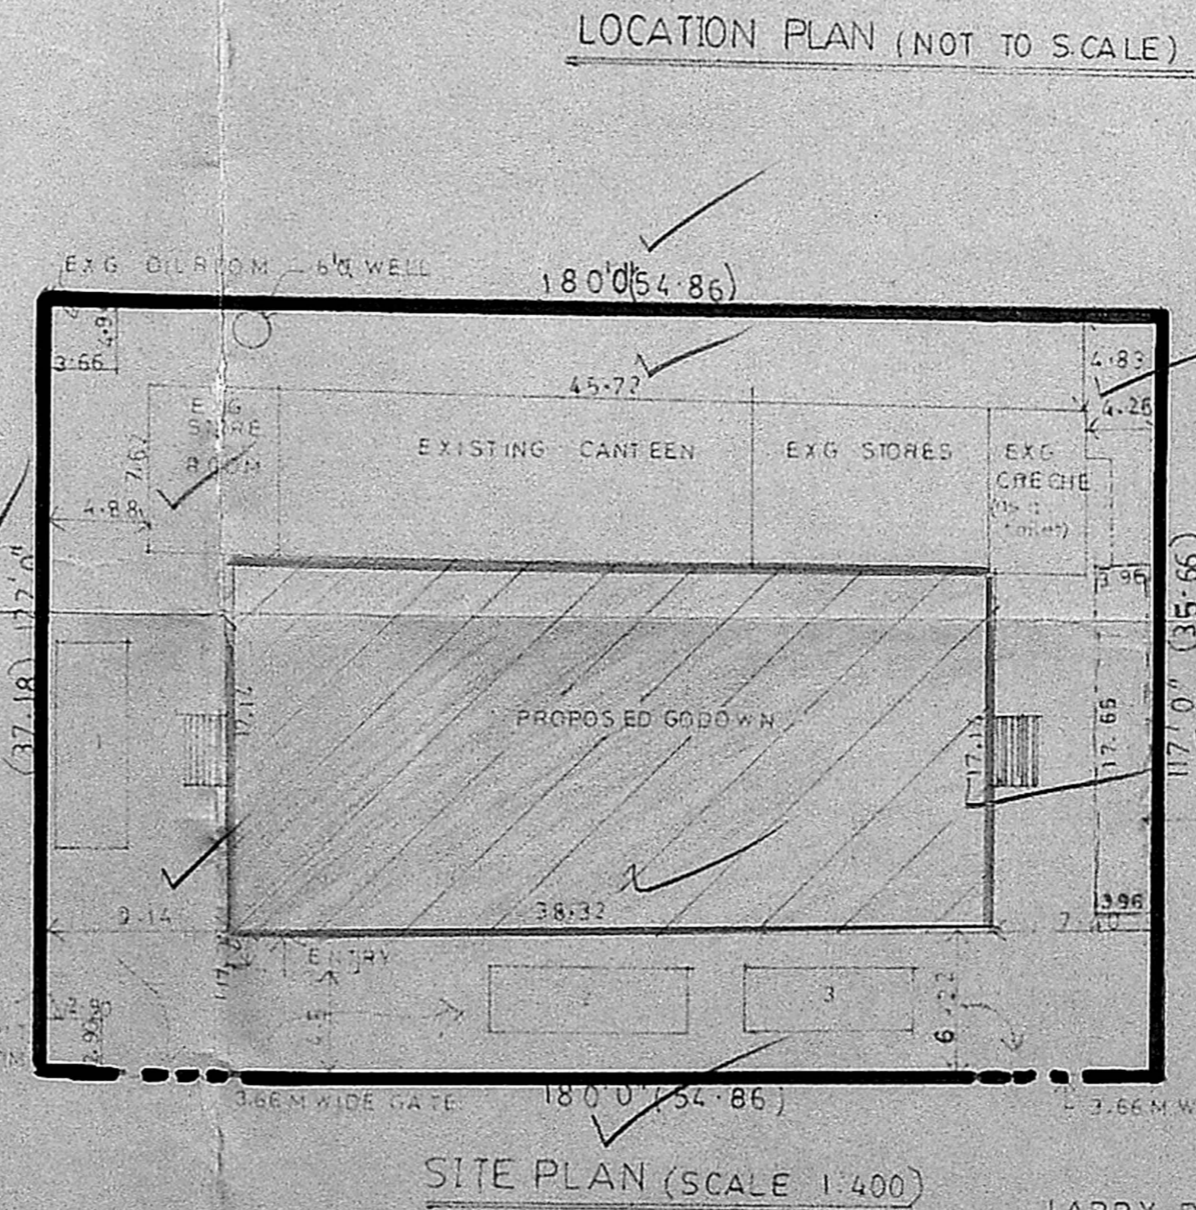


LARRY PARKING
 no of lorries reqd - 4
 no of lorries provided - 3

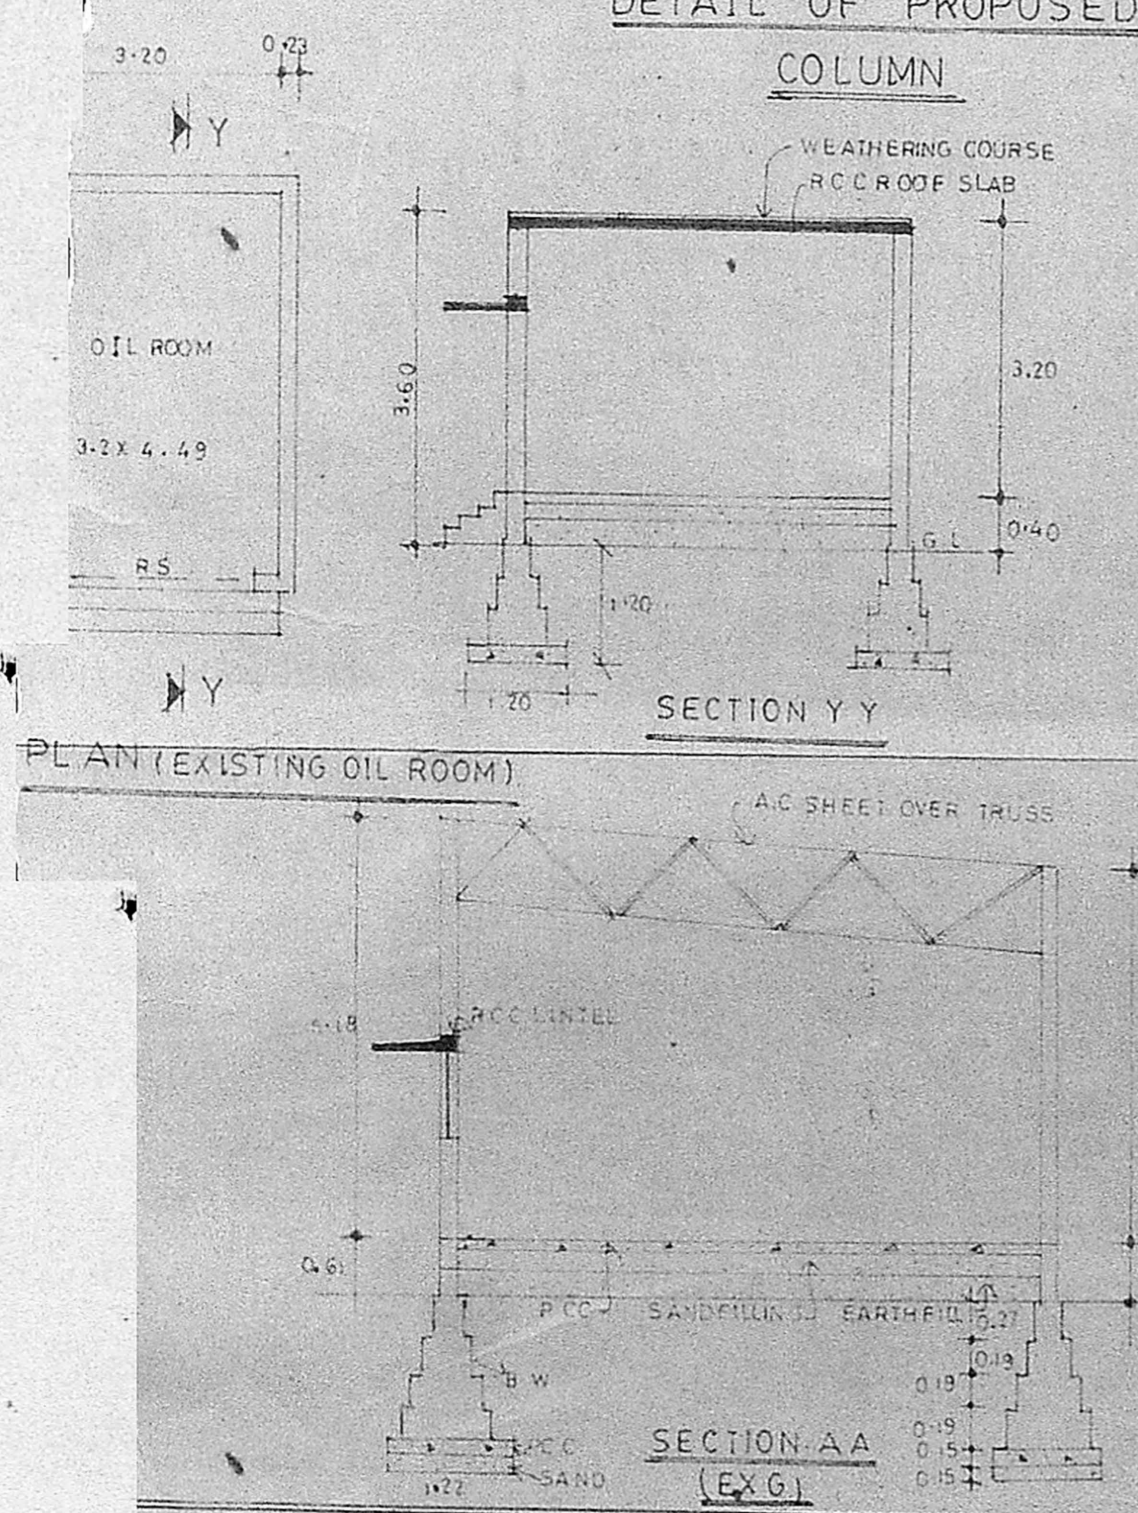

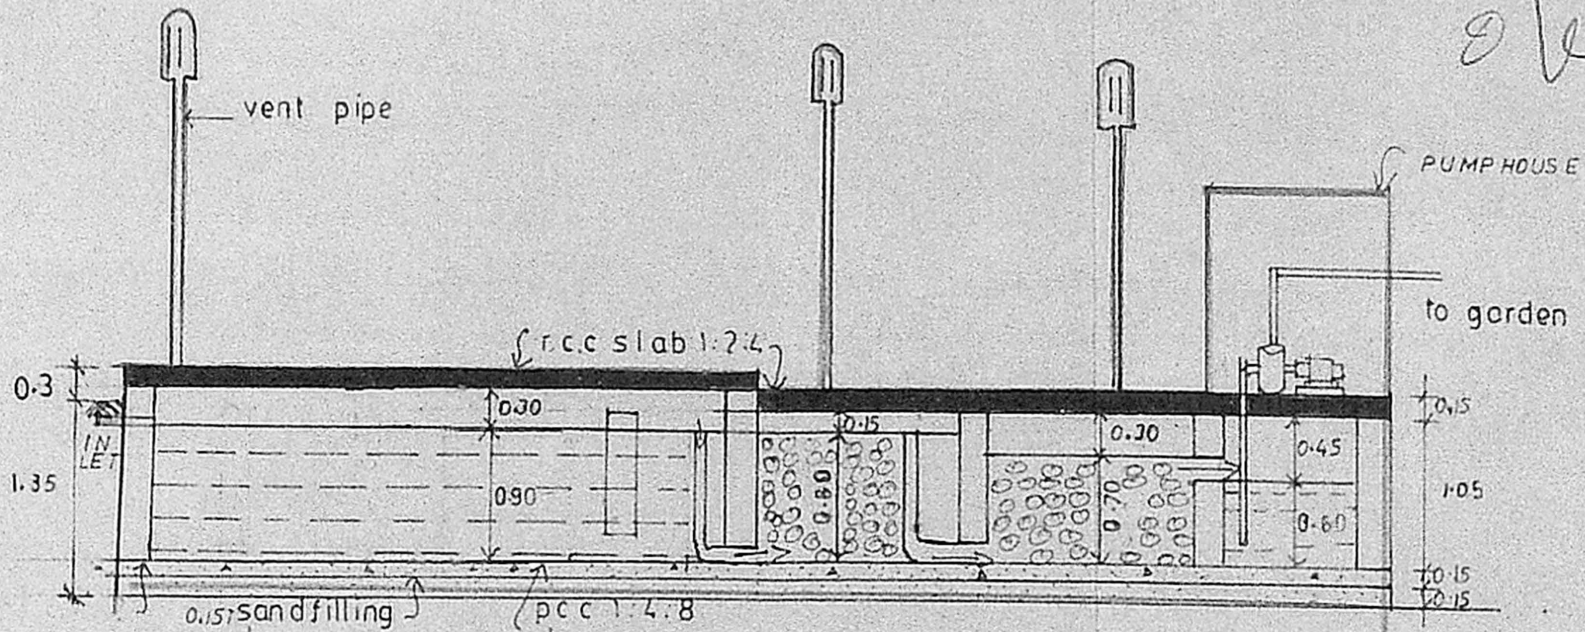

B/9866/138/SECTION A A

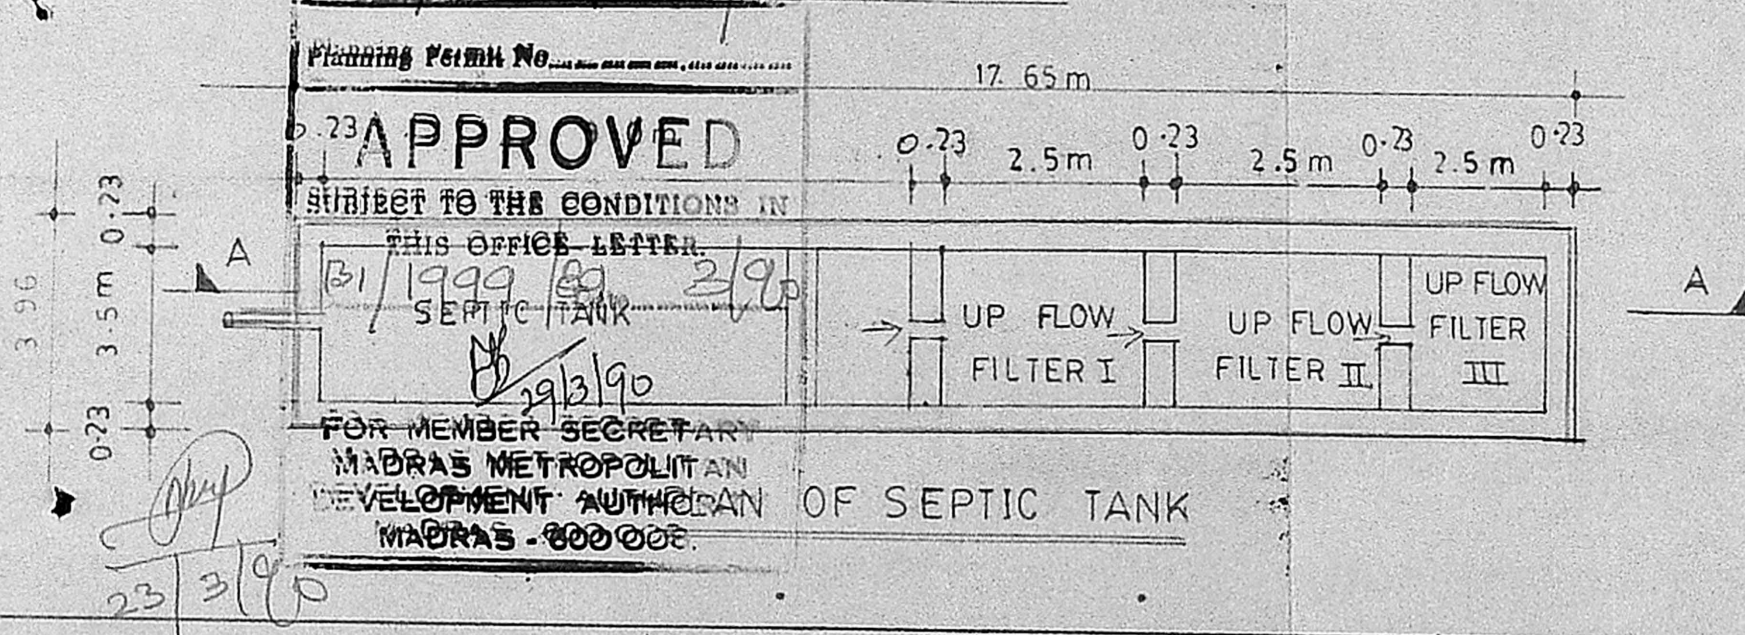

DATE 25.5.89
SCALE 3" = 32.0'

SEPTIC TANK DETAIL WITH UP FLOW FILTER
FOR PROPOSED BUILDING IN PLOT NO:33
KALAIMAGAL NAGAR
EKKADUTHANGAL MS 97

P. Ravi
P. RAVI ARCHITECTS PVT LTD
P. RAVI ARCHITECT MCA FIIRA AIV
LICENSURE CLASS I No. RA. 33
CORPORATION OF MADRAS
22, ELLAIAMMAN COLONY, MADRAS-600 086

P. RAVI ARCHITECTS PVT LTD

P. RAVI ARCHITECT MCA FIIRA AIV
REG ARCHITECT
REG VALUER
INTERIOR DESIGNER

?? SECOND CROSS STREET
ELLAIAMMAN COLONY
MADRAS 86

TEL 453759