




ELEVATION

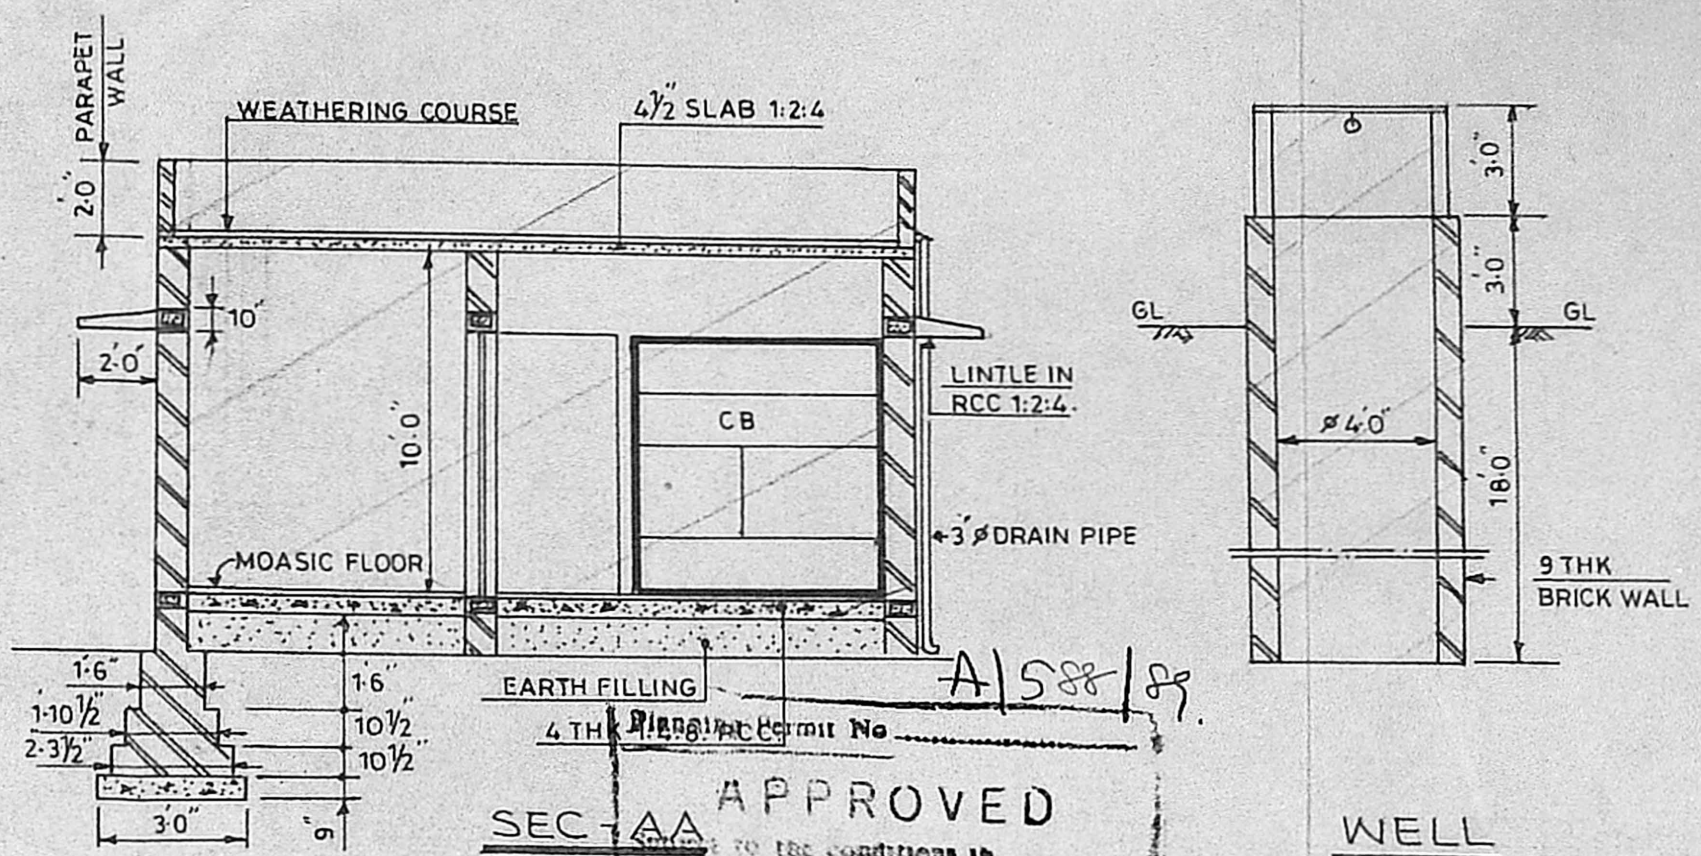


APPROVED
SEC-AA

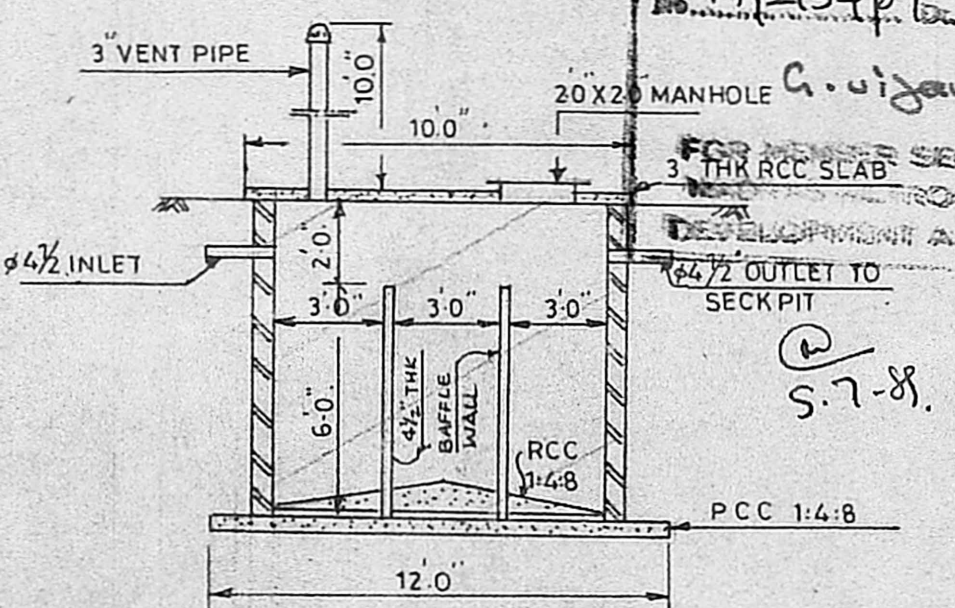


SEPTIC TANK

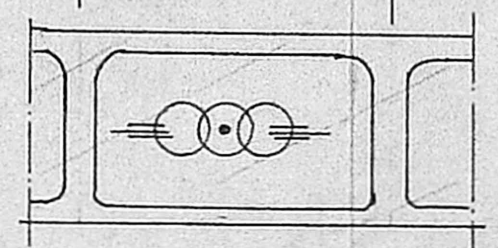


COMPOUND WALL

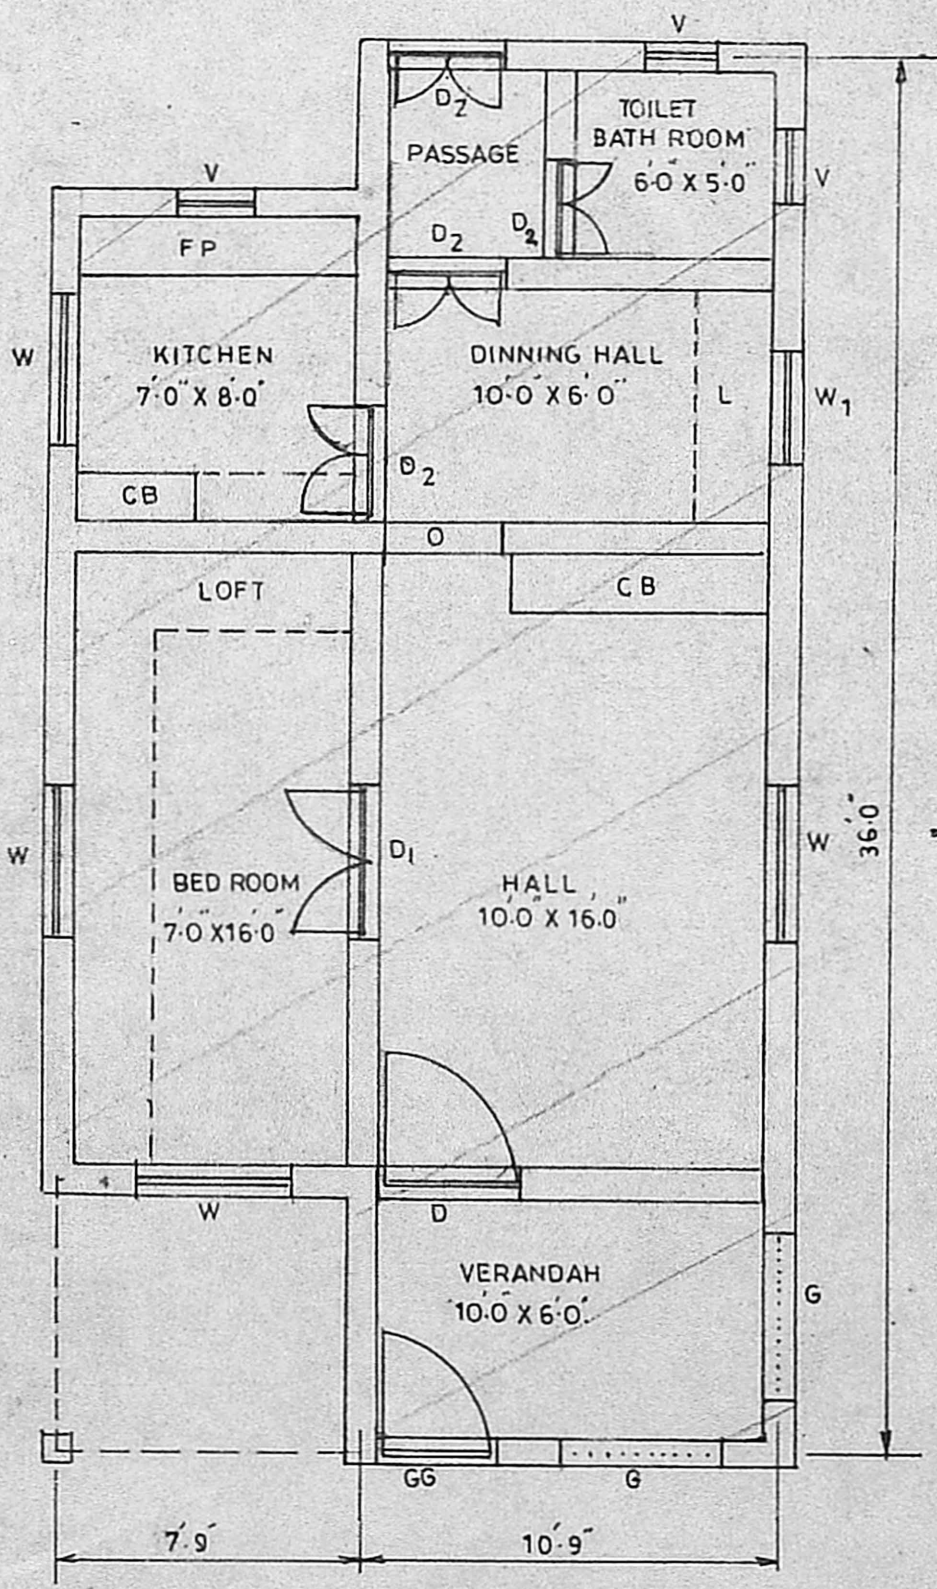

PLAN

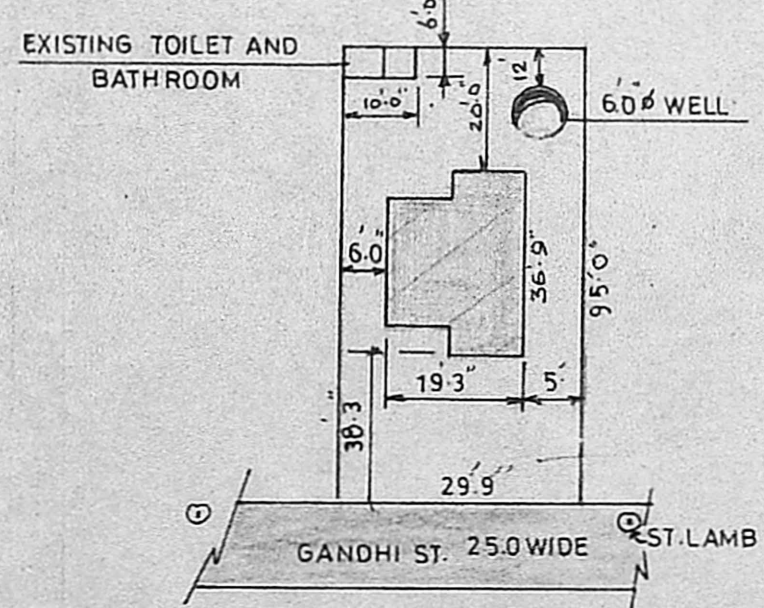

SITE PLAN

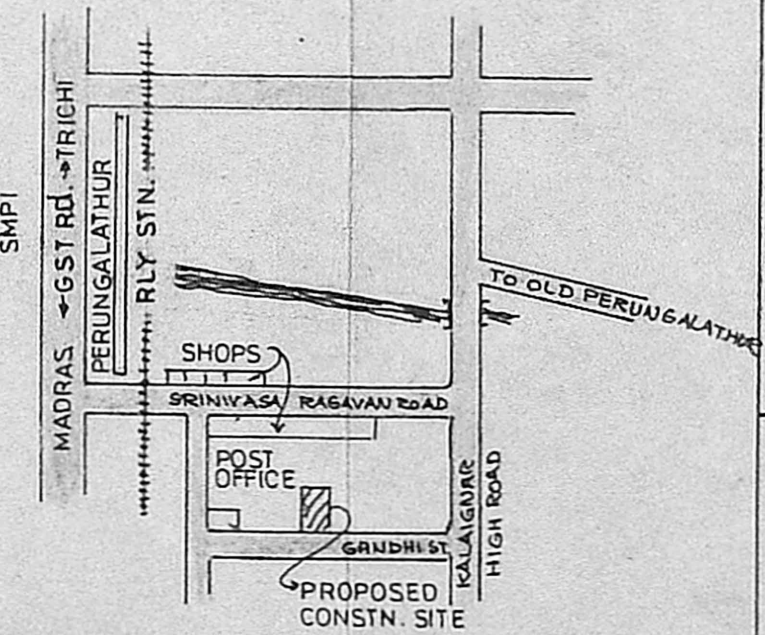

KEY PLAN

43

SCHEDULE OF JOINERY			
CODE	DESCRIPTION	SIZE	QTY
D	TW SINGLE PANEL DOOR	3'6" X 7'0"	1
D1	TW FLUSH DOOR	3'0" X 7'0"	1
D2	TW FLUSH DOOR	2'6" X 7'0"	4
W	TW GLAZED WINDOW	4'0" X 4'0"	4
W1	TW GLAZED WINDOW	3'0" X 4'0"	1
GG	GRILL GATE		
V	VENTILATOR		
CB	CUB BOARD		
G	GRILL		
FP	FIRE PLACE		
O	OPENING		

AREA STATEMENT

PLINTH AREA	618 SQ FT
CARPET AREA	498 SQ FT
PLOT EXTANT	2837 SQ FT

- PROPOSED
- EXISTING
- ROAD

MMDA (A)/PP No. 88/89
C.No. A/2407/89
A/S.
Sd/-
PART I
PART II
OWNERS SIGNATURE

C. A. VASUDEVA RAO, L.C.E.
L.I.C. PANEL VALUER,
PANEL ENGINEER,
STATE BANK OF INDIA,
LICENSED SURVEYOR,
FOR MADRAS CORPORATION,
TAMBARAM MUNICIPALITY,
ALANDUR MUNICIPALITY.
Off: 24, Municipal Buildings,
SHANMUGAM ROAD TAMBARAM,
MADRAS-600045
Phone: (Off: 401957
(Res: 403673

LICENCED SURVEYORS SIGNATURE

TITLE
PROPOSED BUILDING CONSTRUCTION FOR
MR. R. SEETHARAMAN AT PLOT NO 34 A,
SF NO. 108/1S, V. NO. 169, SRINIVASA NAGAR
SAIDAPET TALUK CHINGLEPUT DISTRICT.