



PLAN OF COMPOUND WALL

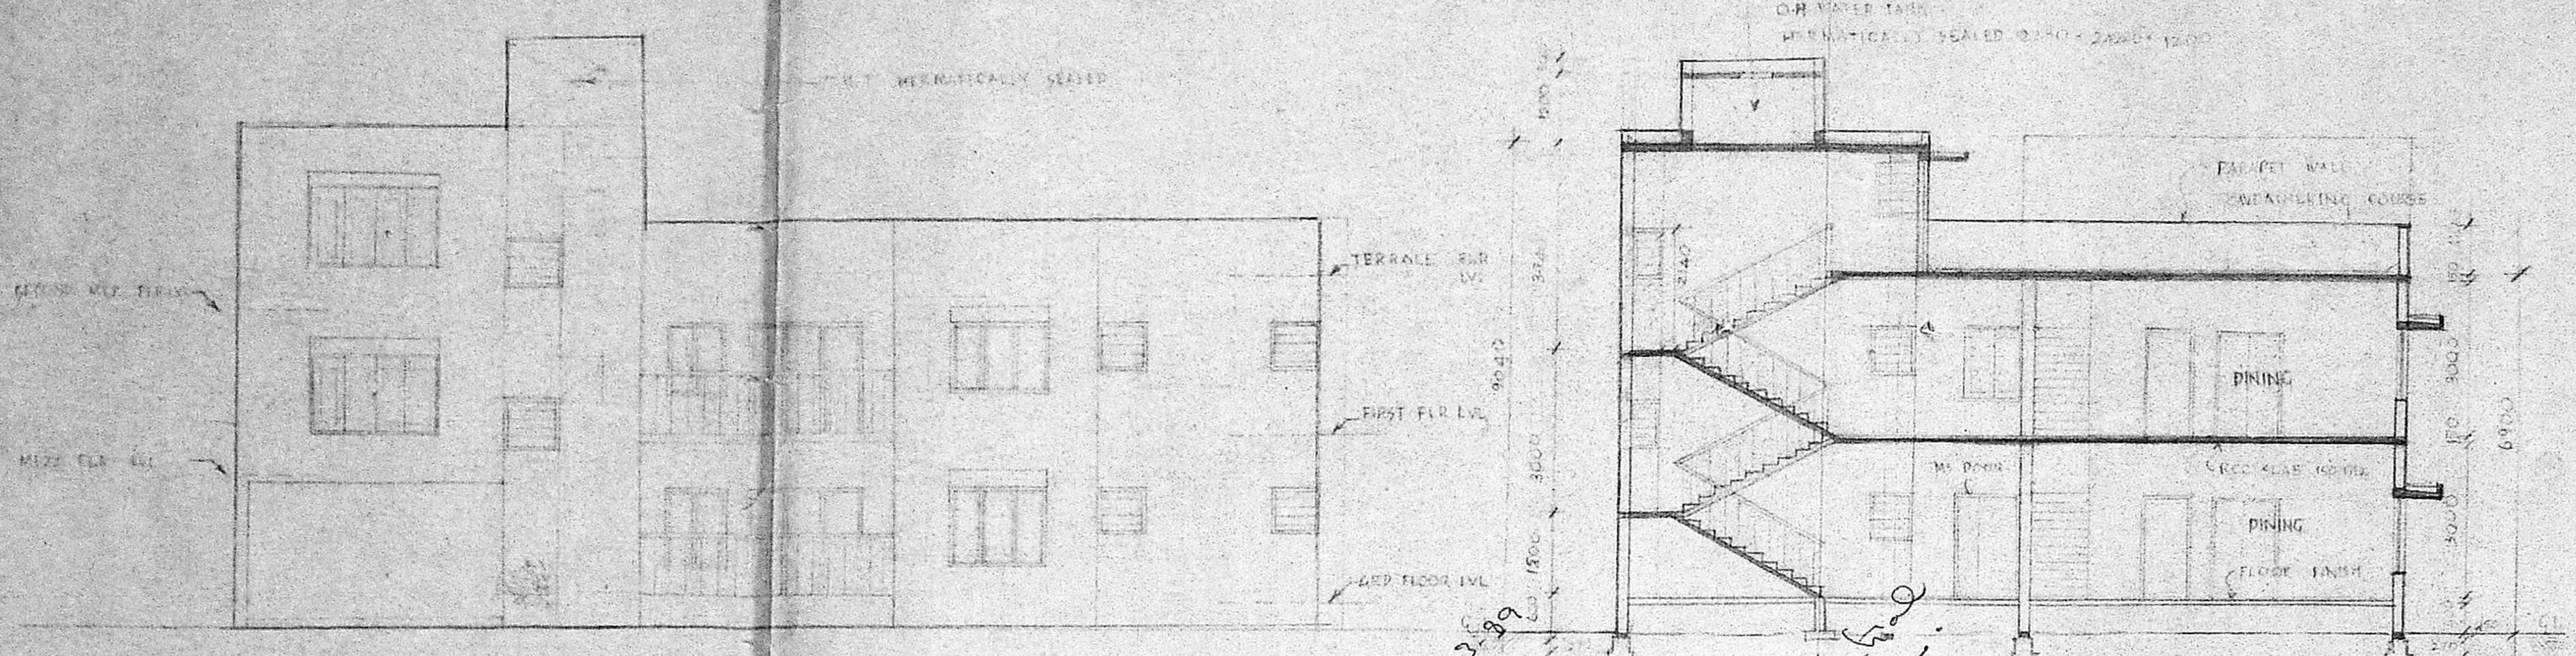


SOUTH ELEVATION

SECTION A-A

*Handwritten notes:*  
 1. Vacant 2.14  
 2. 2.14 x 2.14  
 3. 2.14 x 2.14  
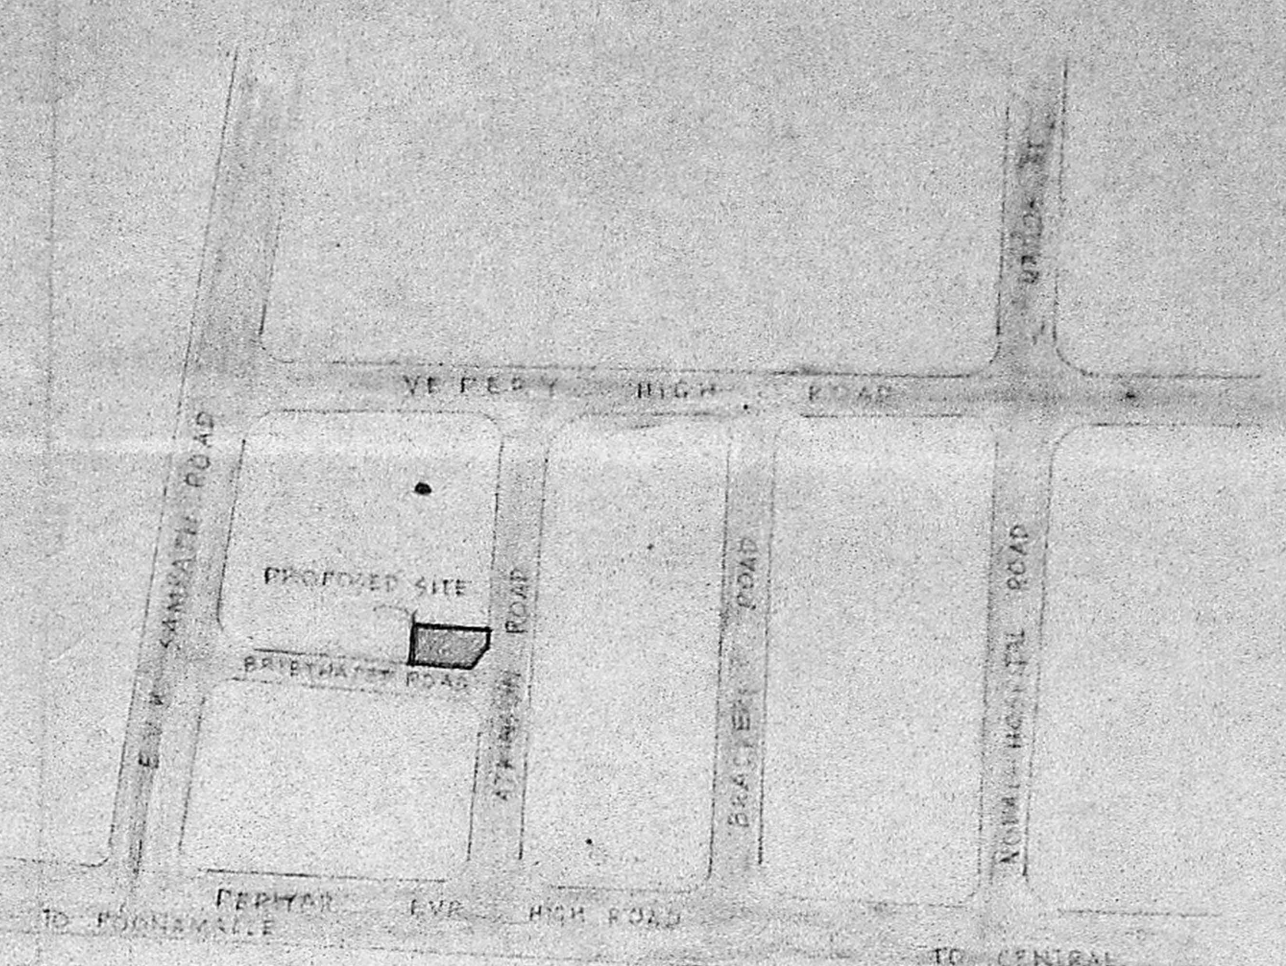

TOPO PLAN NOT TO SCALE

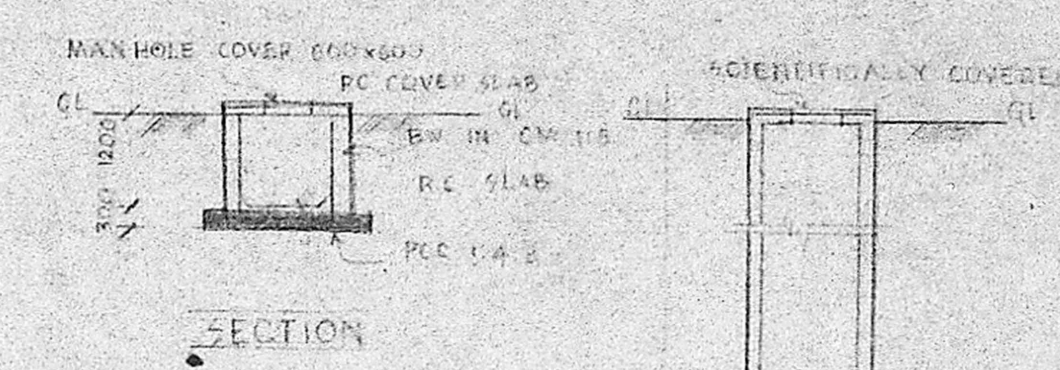

PLAN OF GUMPT PLAN OF WELL

**AREA STATEMENT**


	sq. m.	sq. ft.
PLOT AREA	505.75	5444
PROPOSED GROUND FLOOR	270.00	2900
PROPOSED MEZZANINE FLOOR	35.19	379
FED. FIRST FLOOR	23.52	254
2ND SECOND MEZ. 2 FLOOR	35.19	379
TERRACE FLOOR	12.77	137
TOTAL AREA	555.77	5983

**SCHEDULE OF JOINERY**


10 TW FLUSH DOOR	1200	X	2140
20 - DO -	990	X	2140
30 - DO -	840	X	2140
40 - DO -	2300	X	2140
50 SPECIAL DOOR	1500	X	2140
60 JW SWING DOOR	840	X	2140
70 TV GLAZED WINDOW	800	X	1300
2W DO	1200	X	1500
3W DO	1750	X	1500
4W DO	2300	X	1500
5W ADJUSTABLE GLASS LOUVRES	1800	X	800
6W FIXED GLASS LOUVRES	400	X	800
80D SPECIAL DOOR	1200	X	2140
30A TW DOOR WITH VENTILATOR ABOVE	840	X	2140

**COLOR CODE REFERENCE**


PLOT BOUNDARY LINE	---
PROPOSED CONSTRUCTION	---
EXISTING ROADS	---
SEWER LINE	---
WATER LINE	---

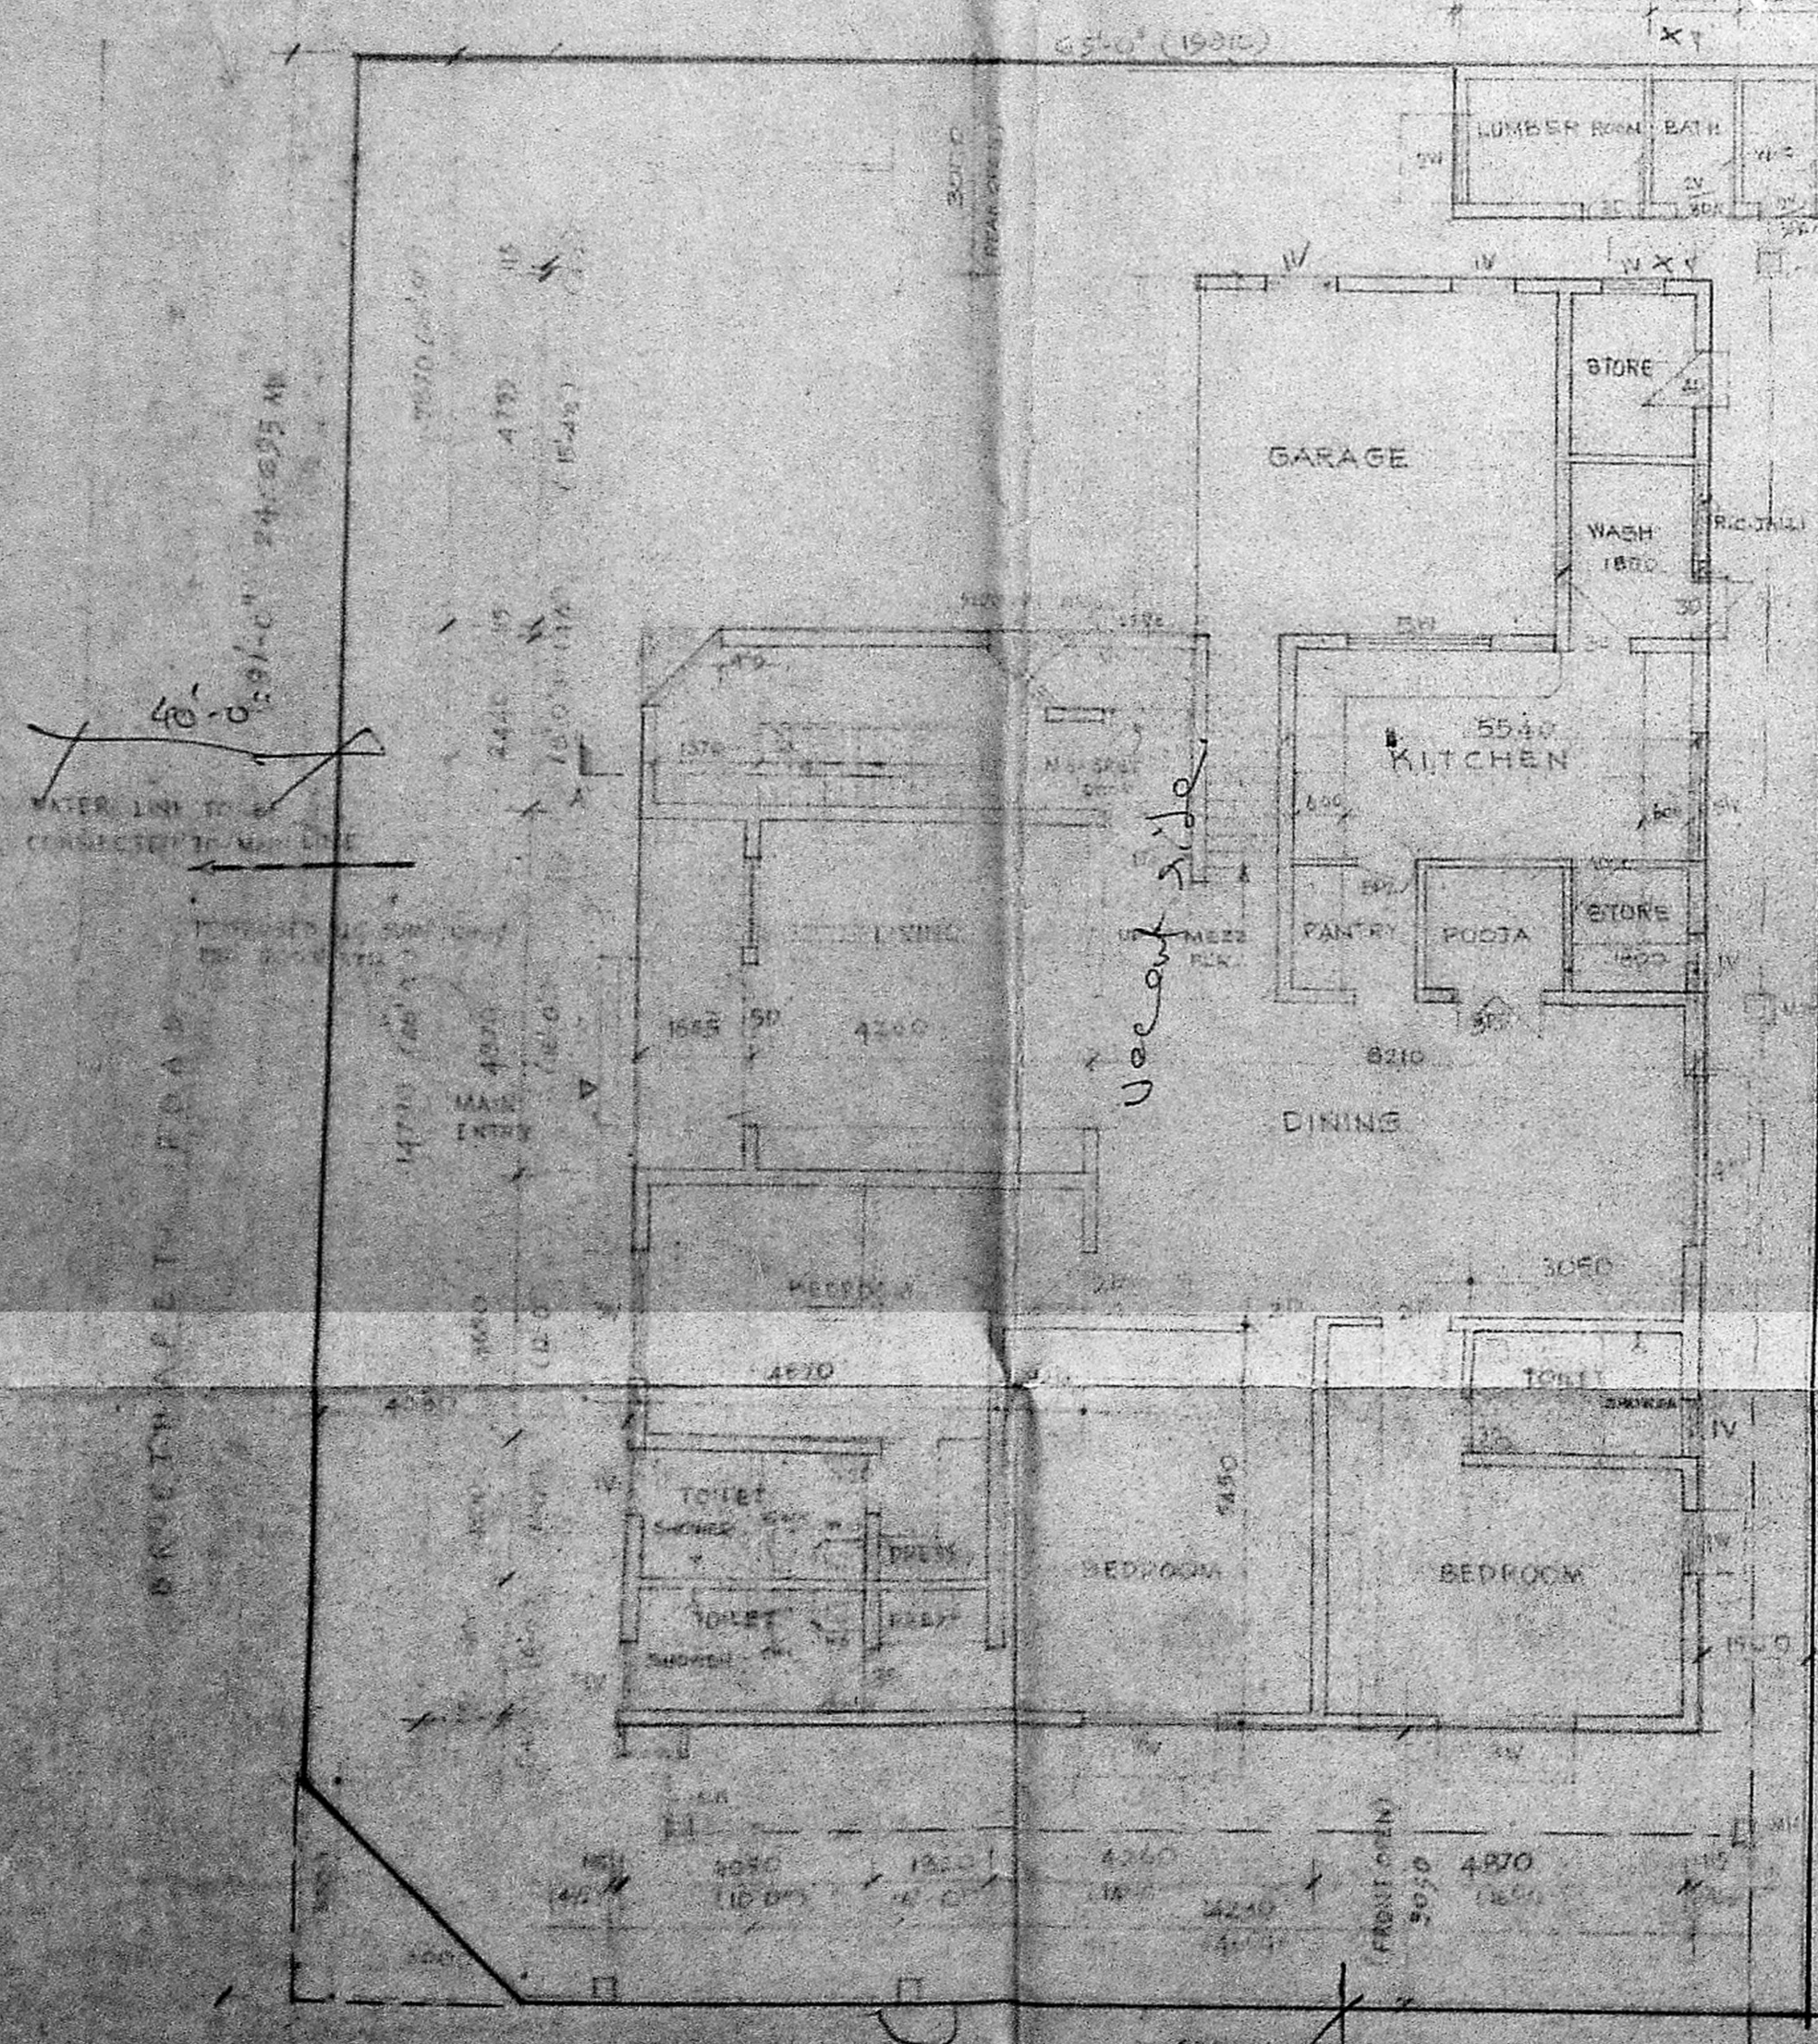


GROUND FLOOR PLAN

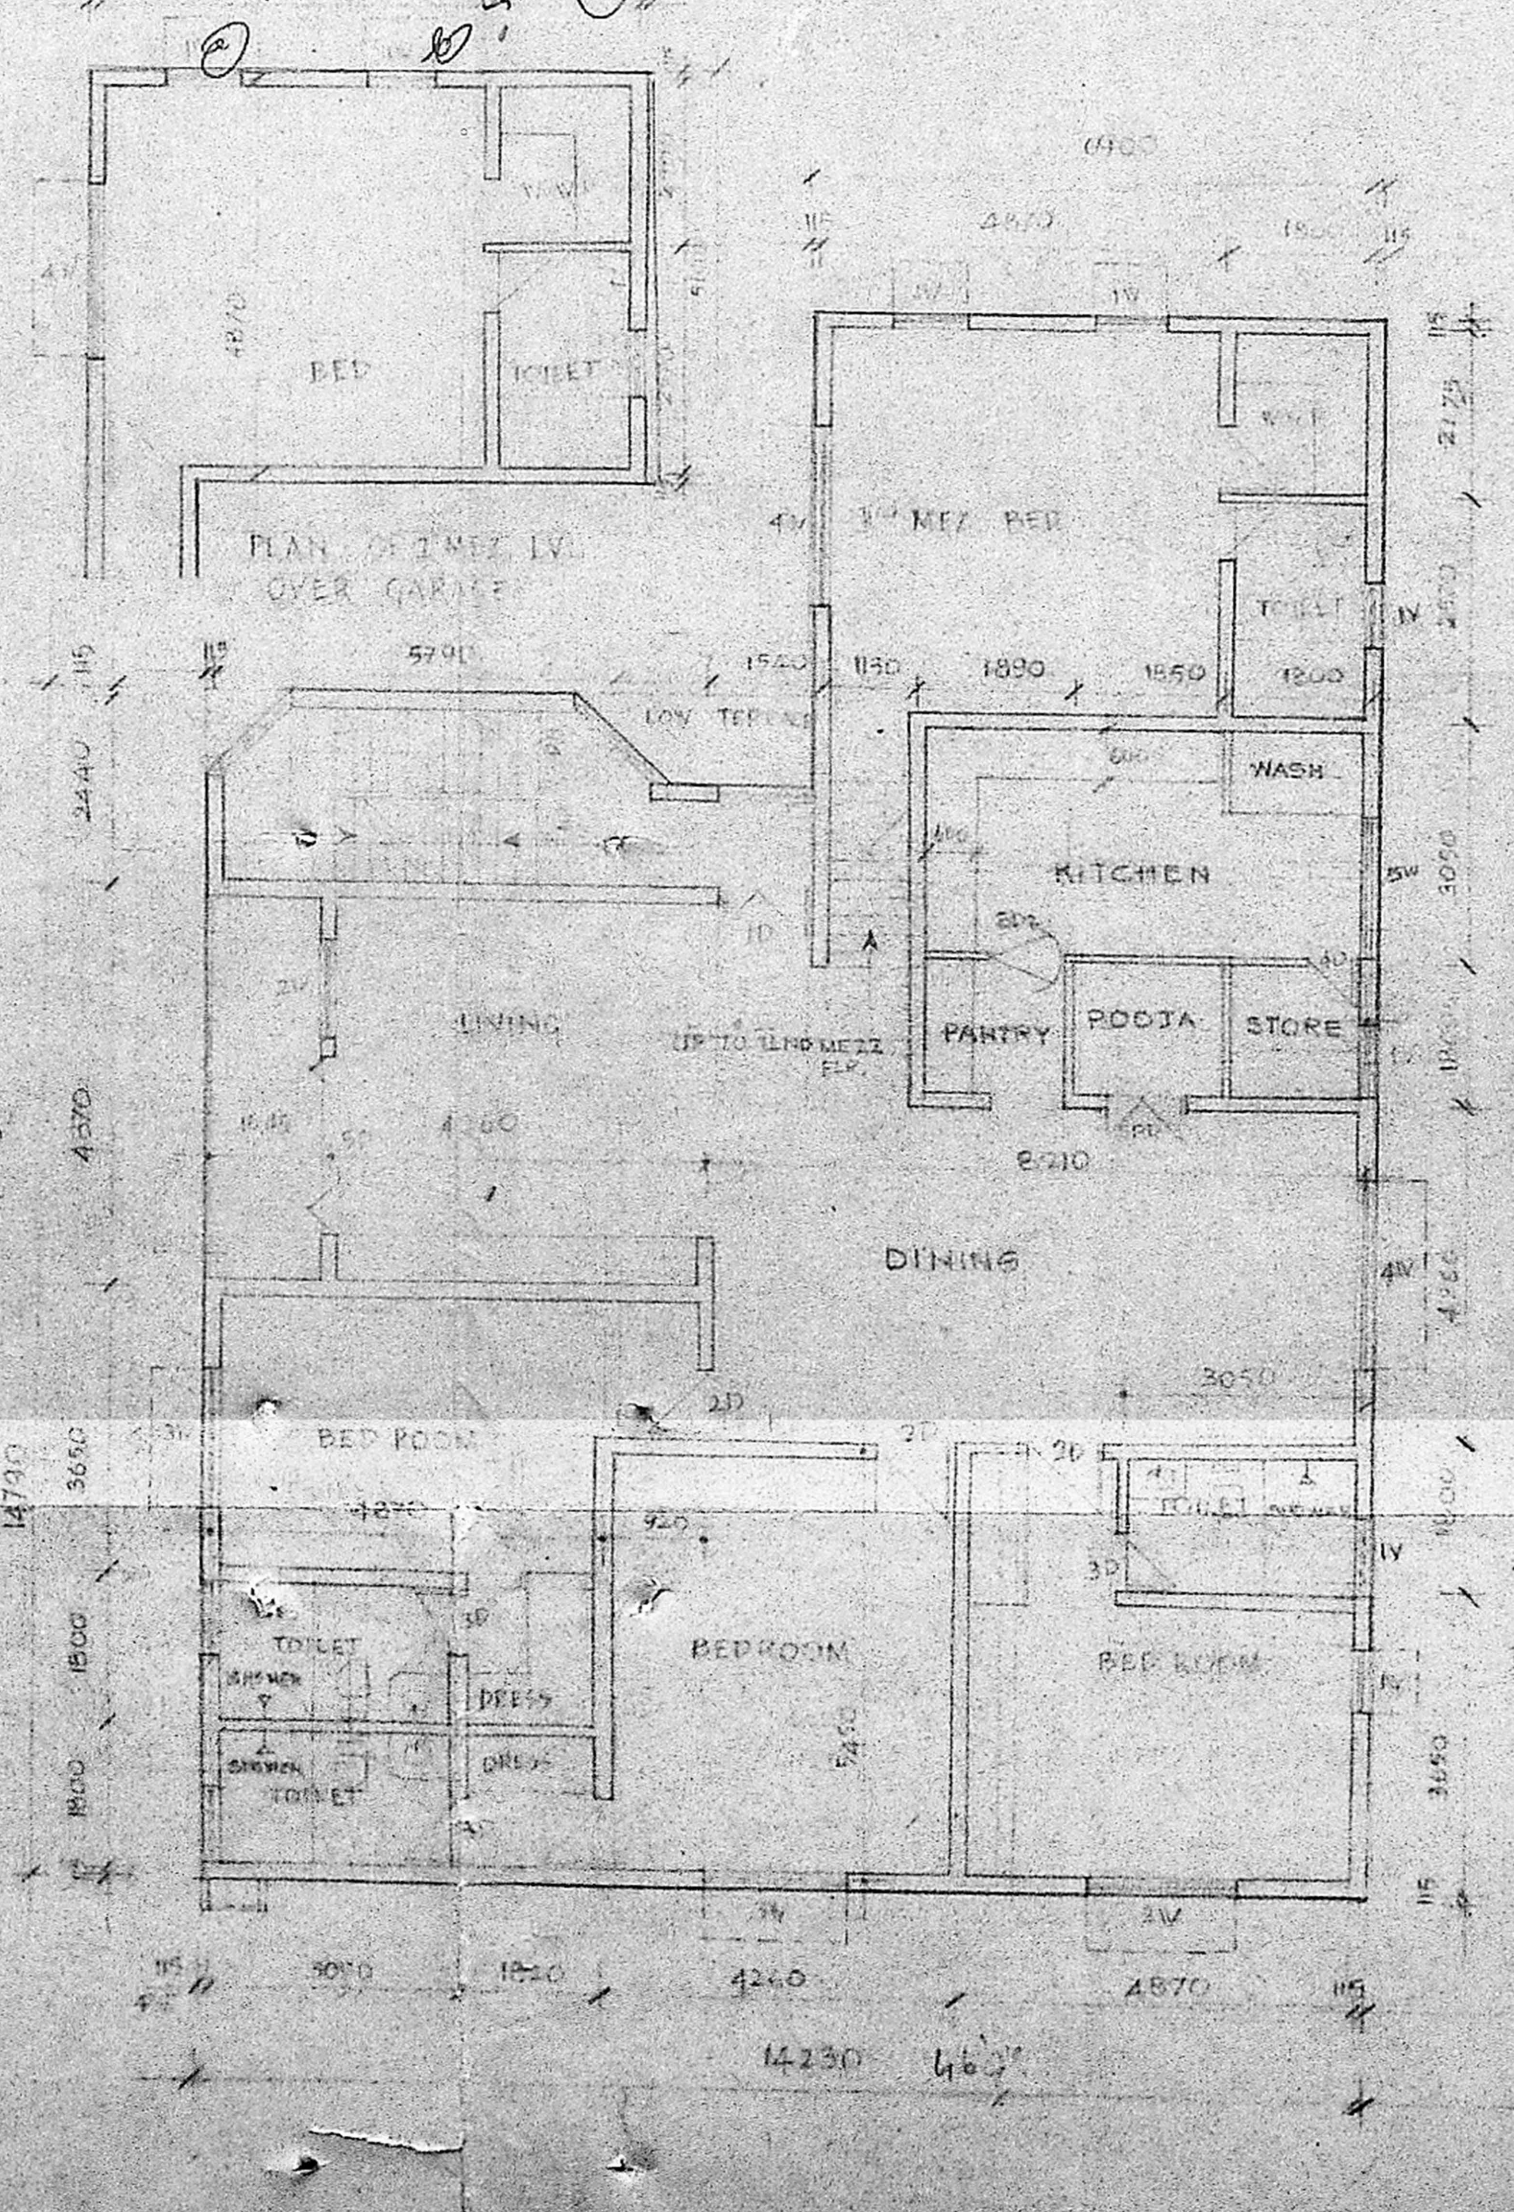

FIRST FLOOR PLAN

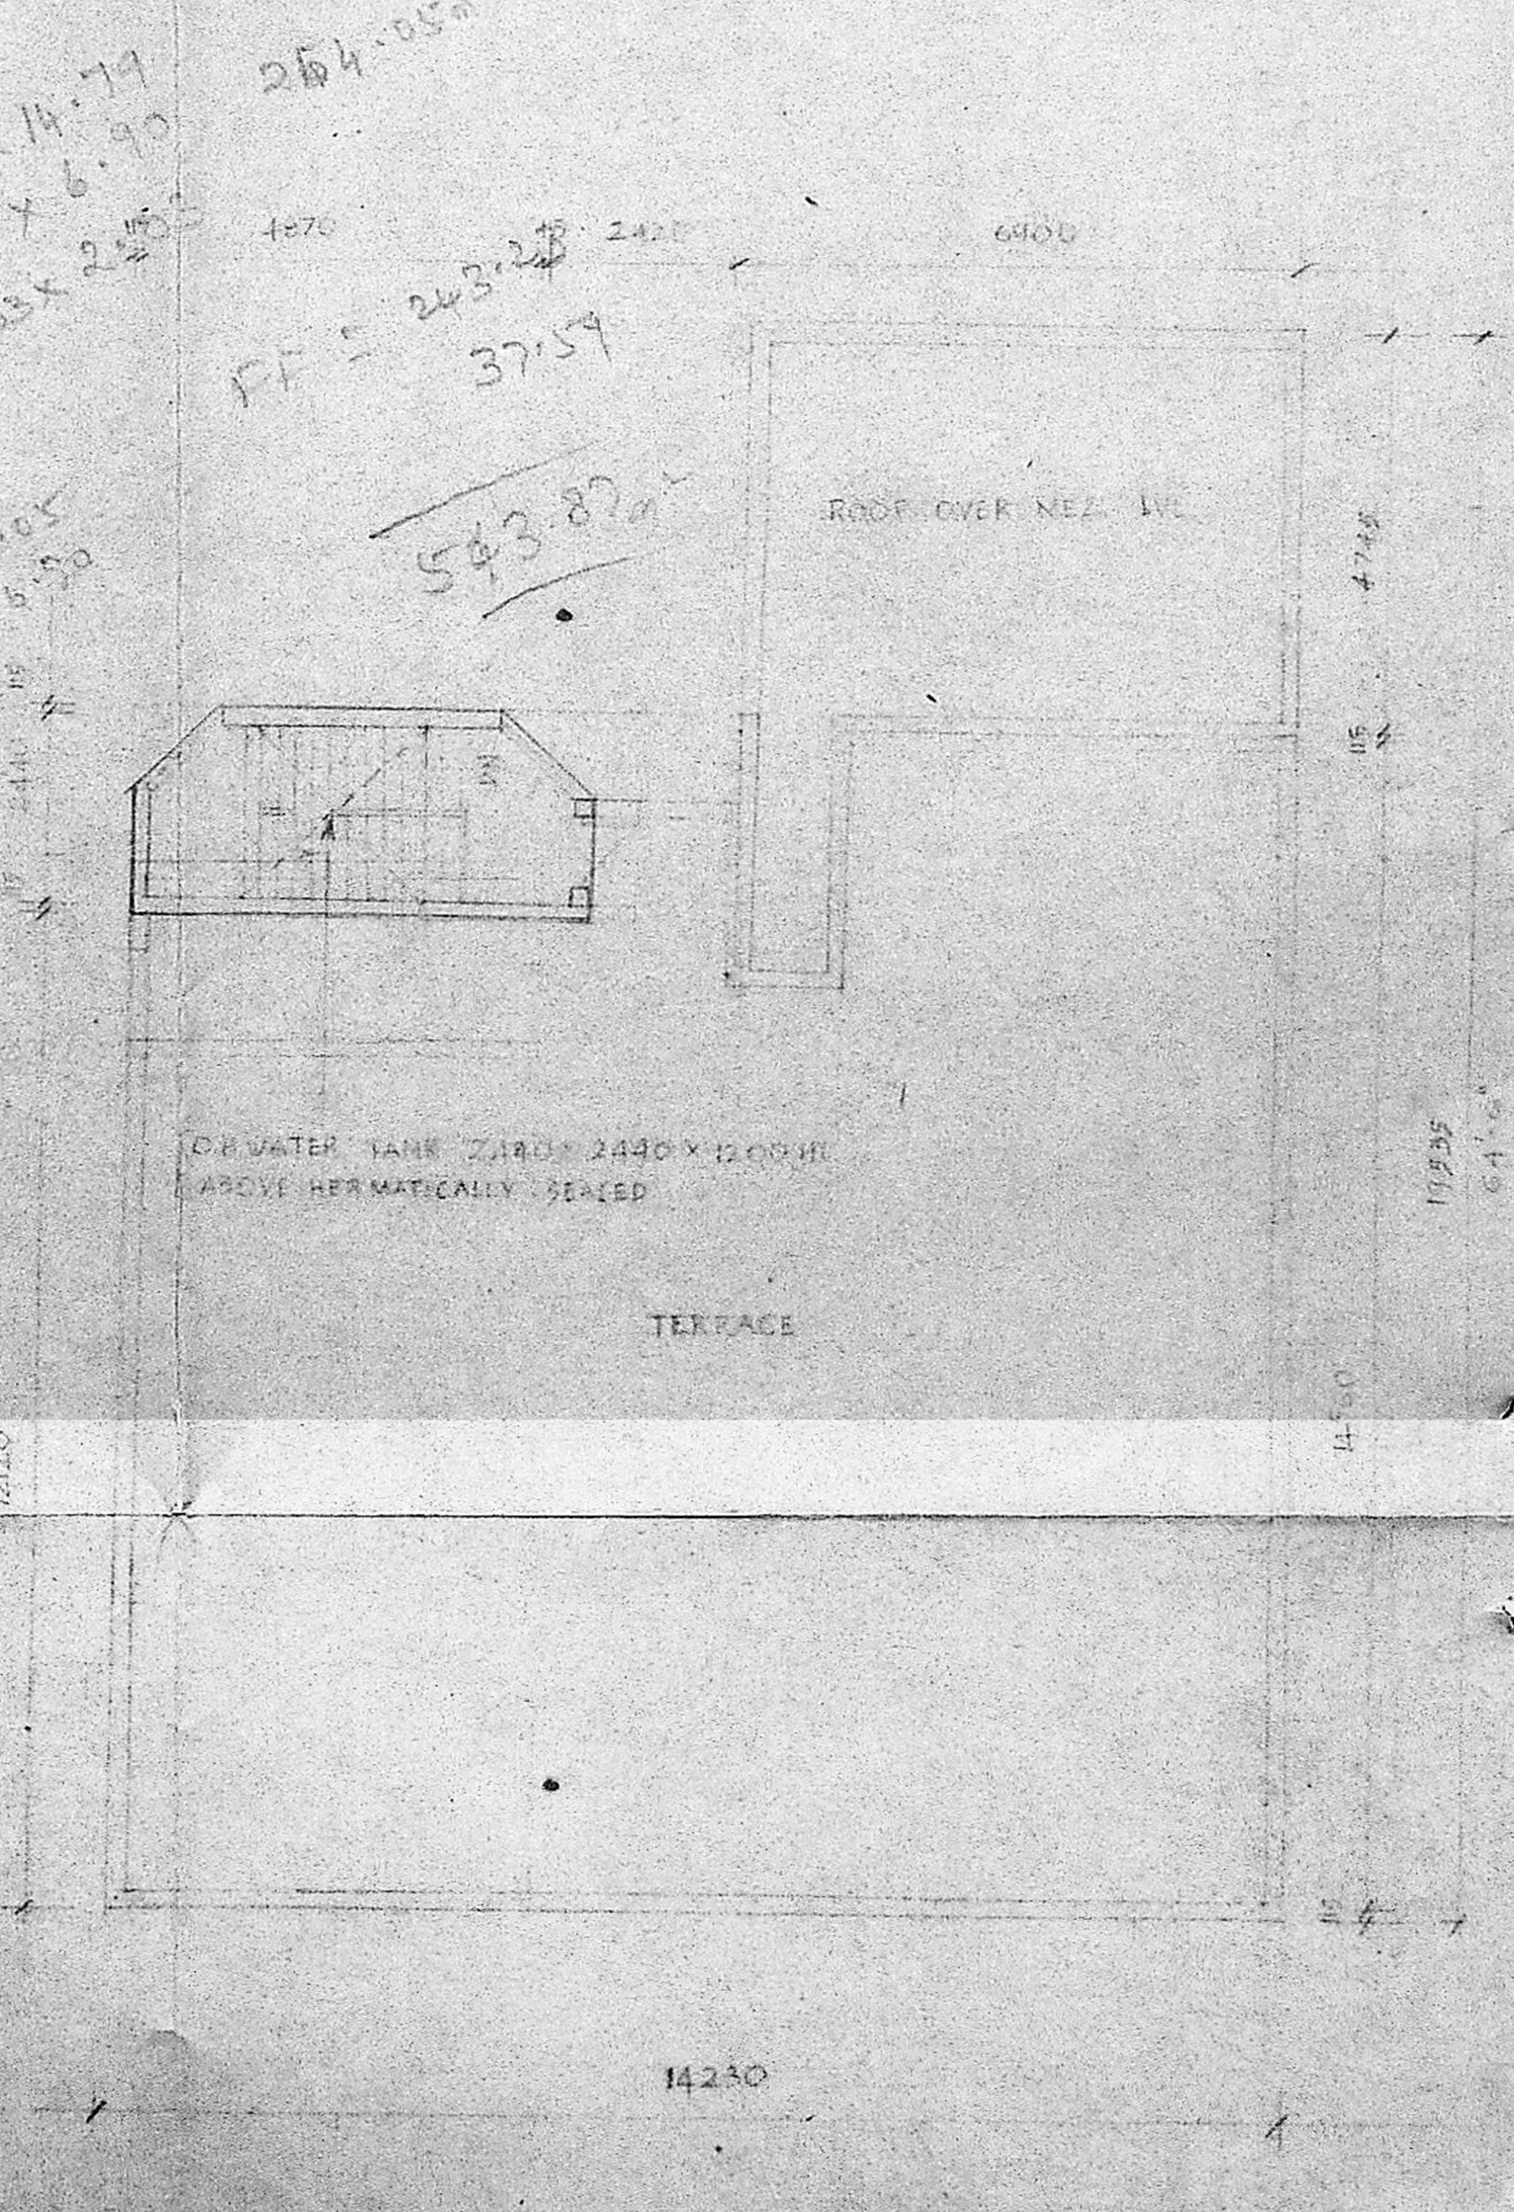

TERRACE FLOOR PLAN

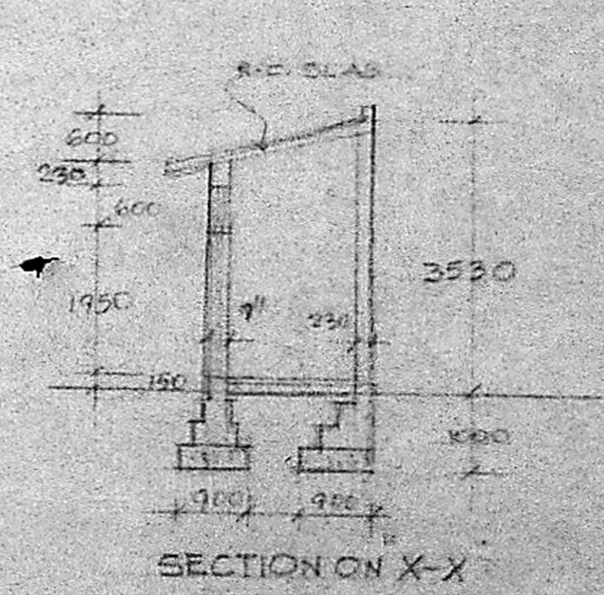

FRONT ELEVATION OF LUMBER ROOM

*Handwritten notes:*  
 4. 2.20 x 14.79  
 4. 7.15 x 6.90  
 5. 8.3 x 2.85  
 254.05  
 FF = 243.20  
 37.59  
 583.87

Planning Permit No. A/612/89  
**APPROVED**  
 Subject to the conditions in the other letter.  
 Mr. A. SATHYANARAYAN  
 T. SATHYANARAYAN  
 FOR MEMBER SECRETARY  
 MADRAS METROPOLITAN  
 DEVELOPMENT AUTHORITY  
 10.7.89