




ELEVATION

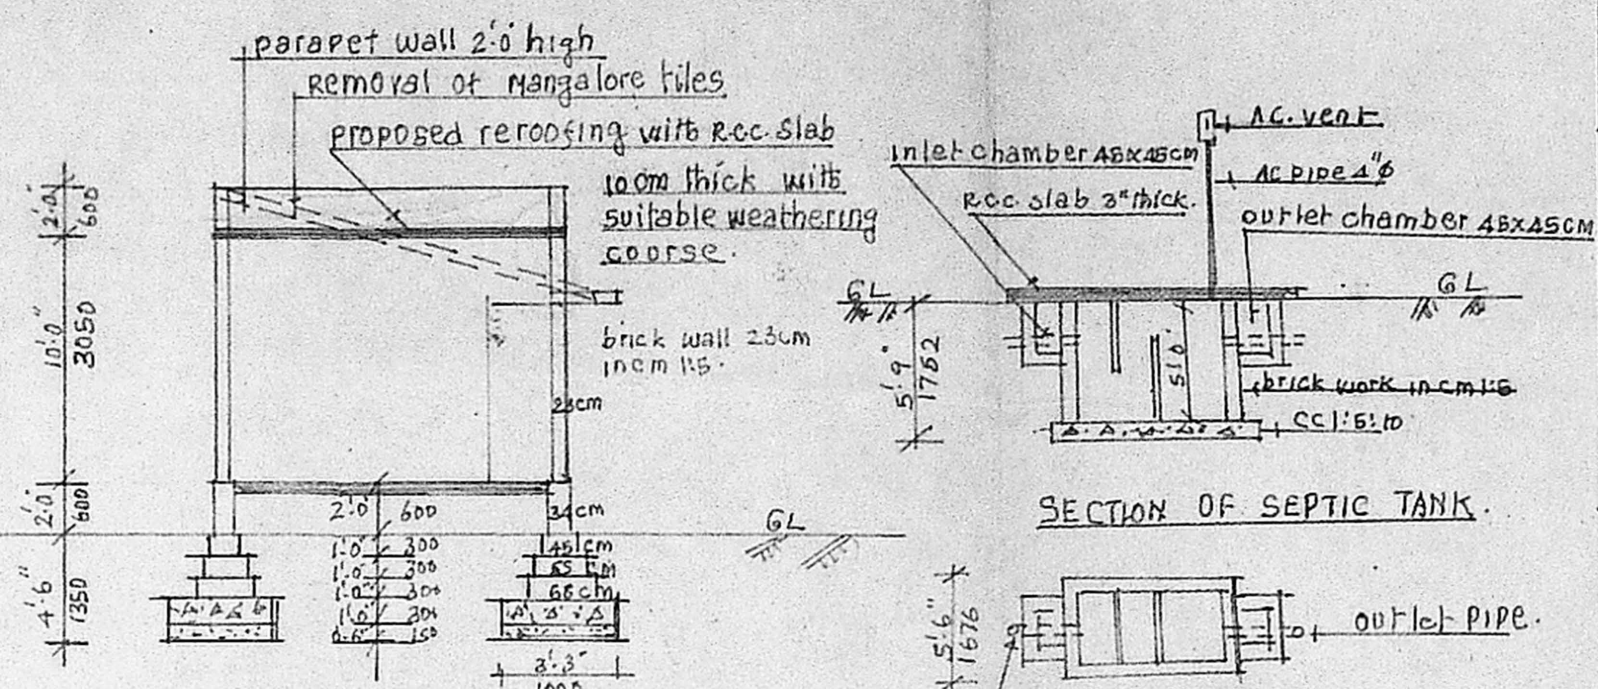


SECTION ON A B

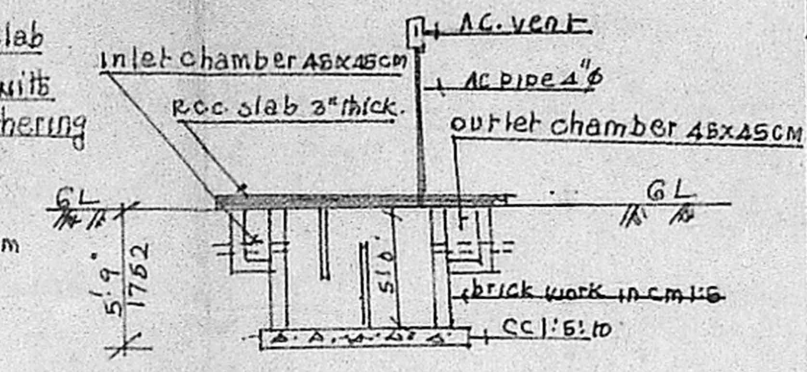

SECTION OF SEPTIC TANK.

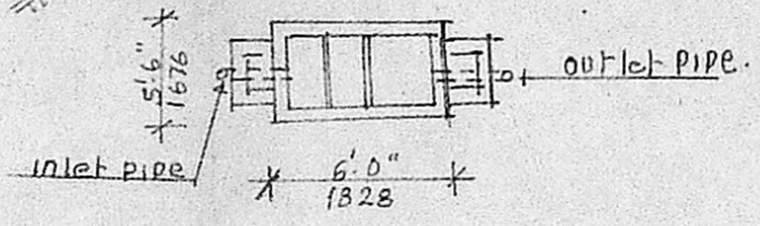


PLAN OF SEPTIC TANK.

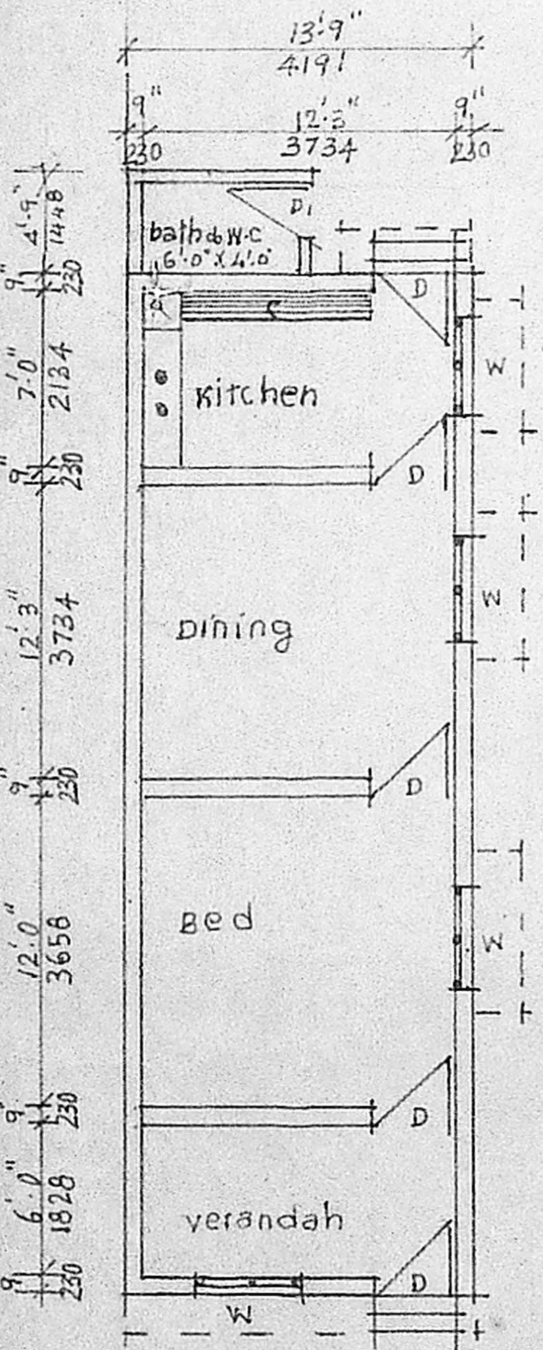

PLAN

Elomala udaiyar House.

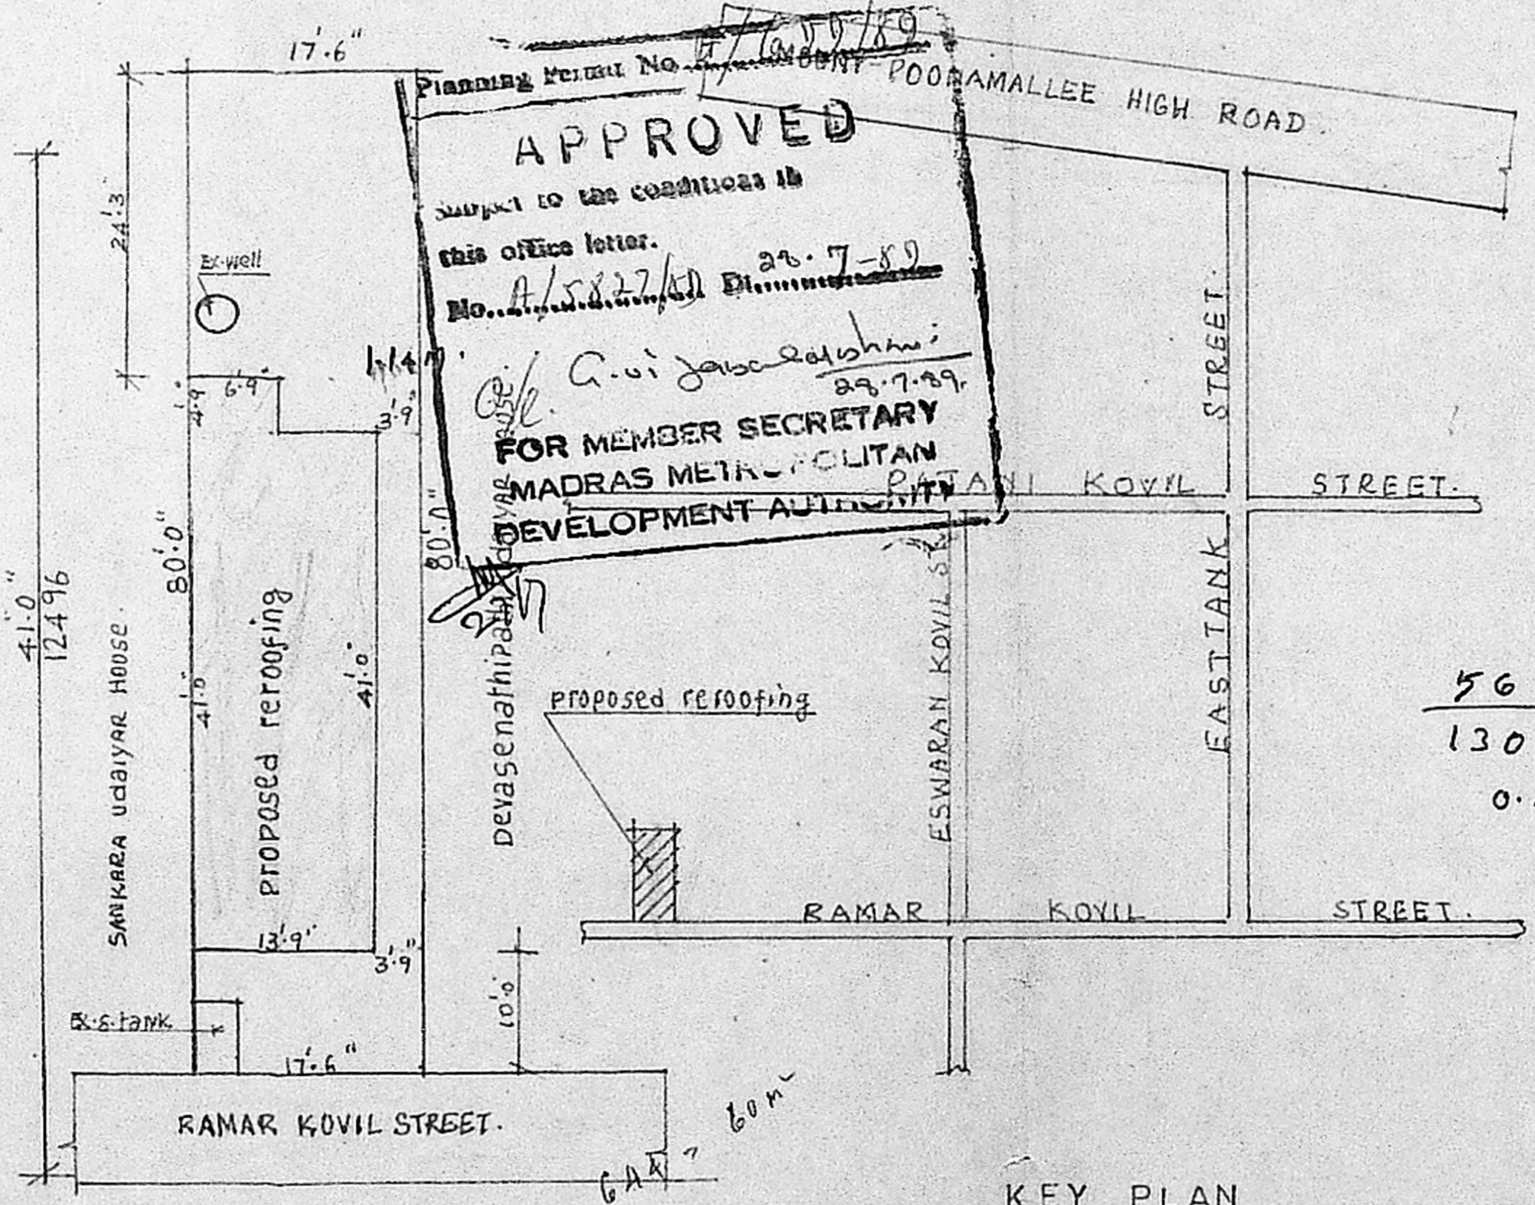

SITE PLAN SCALE 1 IN 200

KEY PLAN NTS

**APPROVED**  
 subject to the conditions in this office letter.  
 No. A/5827/89 dt. 7-89  
 C. V. Jambalshani  
 29.7.89  
**FOR MEMBER SECRETARY  
 MADRAS METROPOLITAN  
 DEVELOPMENT AUTHORITY**

SCHEDULE OF JOINERY

D	T.W. DOOR	6'0" x 7'0" (180 x 210 CM)
D <sub>1</sub>	"	2'6" x 6'0" (75 x 180 CM)
W	T.W. WINDOW GLAZED	4'0" x 4'6" (120 x 125 CM)
V	T.W. VENTILATOR	2'0" x 1'6" (60 x 45 CM)

REFERENCE

- EX. MANGALORE TILED ROOFING
- PRO. REROOFING WITH RCC SLAB
- PLINTH AREA OF BUILDING = 596 SFT or 55.36 M<sup>2</sup>
- GROUND AREA = 1400 SFT or 130 M<sup>2</sup>
- EX. ROAD

**PROPOSED REROOFING WITH RCC ROOFING BY REMOVAL MANGALORE TILES IN SNO 40/1, RAMAR KOVIL ST, NANDAMBAKKAM TOWN PANCHAYAT, SAIDAPET TALUK.**

SCALE 1 IN 100

OWNER: THIRU V. BALUSWAMY

*V. Balusamy*  
**N. KRISHNA MURTHY, D.C.E.**  
 LICENSED SURVEYOR,  
 TAMBARAM MUNICIPALITY,  
 Res. No: 47-B, Durairaj Street,  
 MADRAS-600 114.

LICENSED SURVEYOR