






PLAN SHOWING THE DETAILS OF PROPOSED BUILDING AT PLOT No 18
 S No 475/1, METRO NAGAR, MADURAVOYAL MATHURA ALAPAMKAM VILLAGE
 SAIDAPET TALUK. OWNER: MR. M.A SRIDHARAN. SCALE - 1: - 100

METRO NAGAR MADURAVOYAL
 APPD. LAYOUT PLAN MMDA No

PRO SITE



MMDA (A)/PP No. 309/89
 C.No. A/6287/89
 ASST. ...
 Scrutiny (W) 7.7.89
 PART I
 PART II
 A.P. D.P.

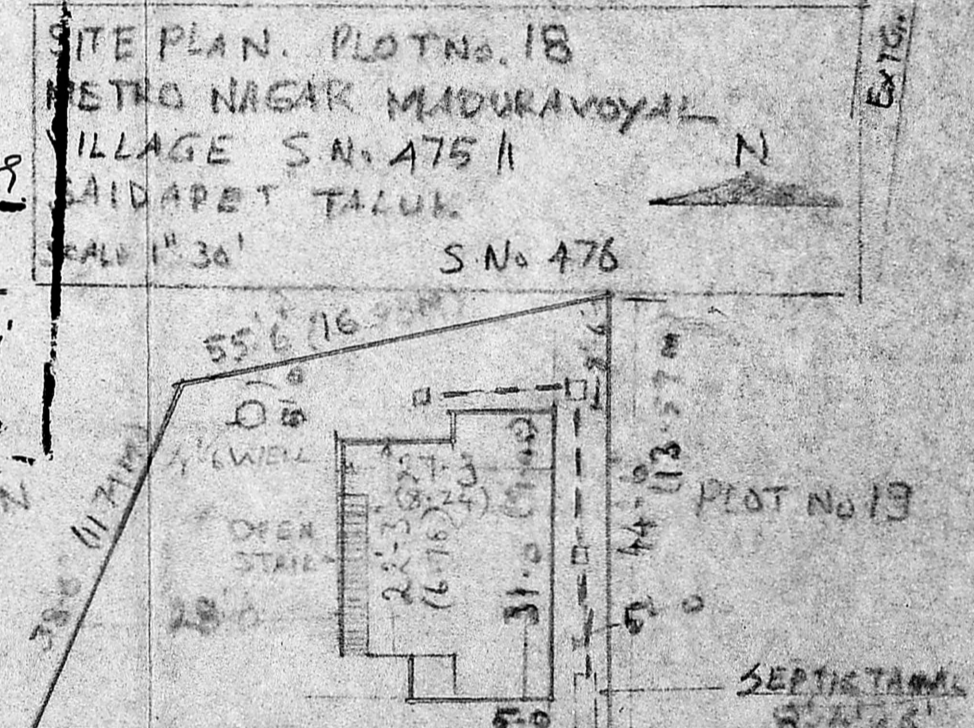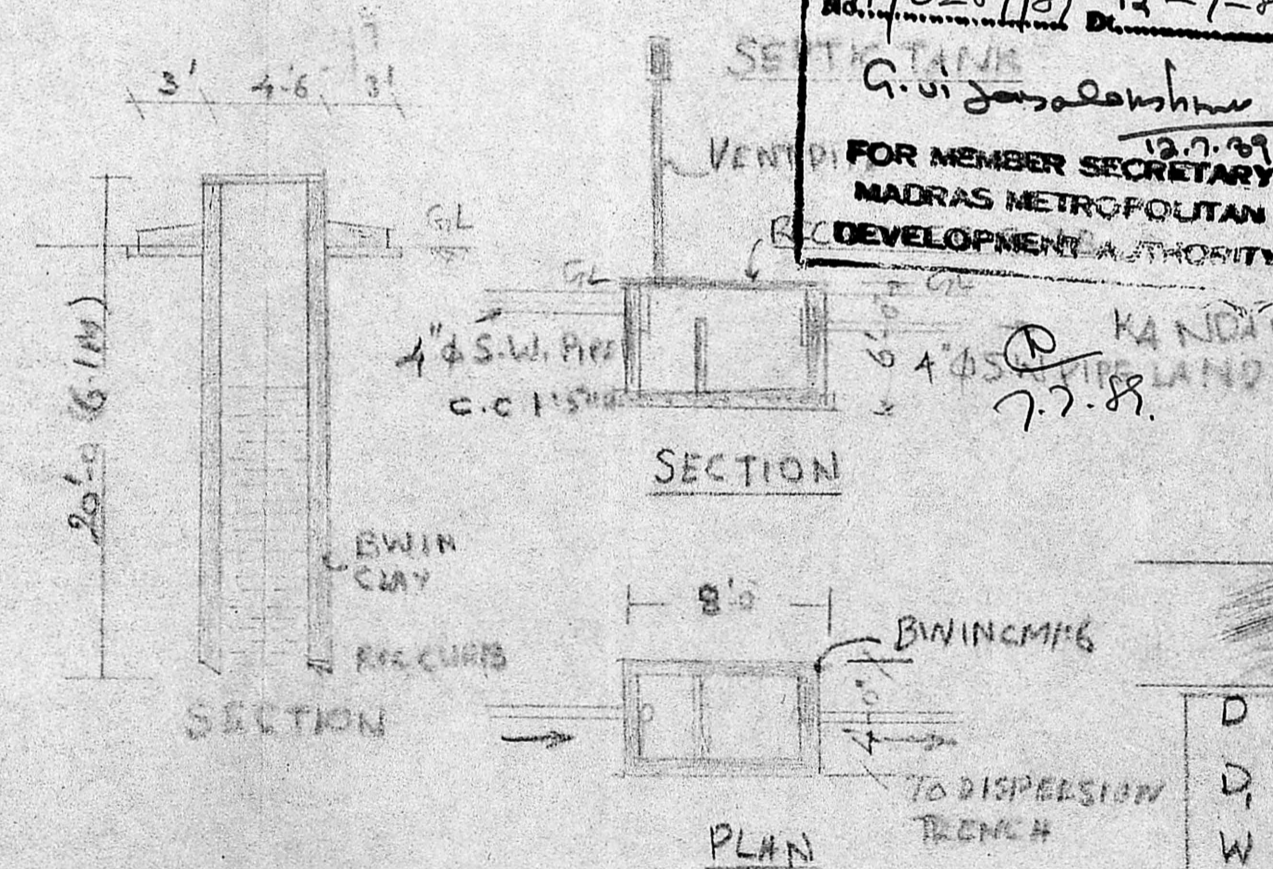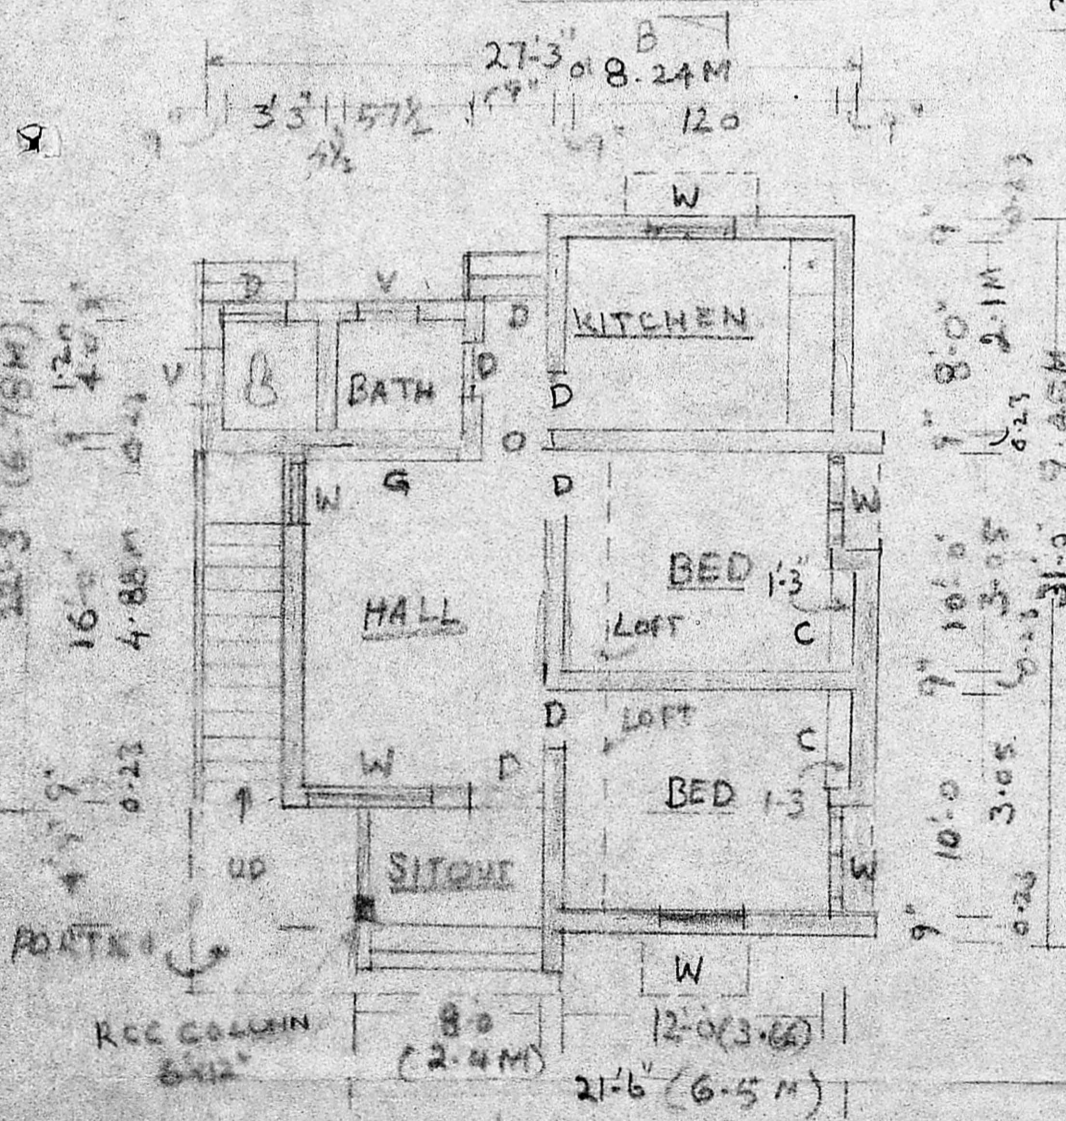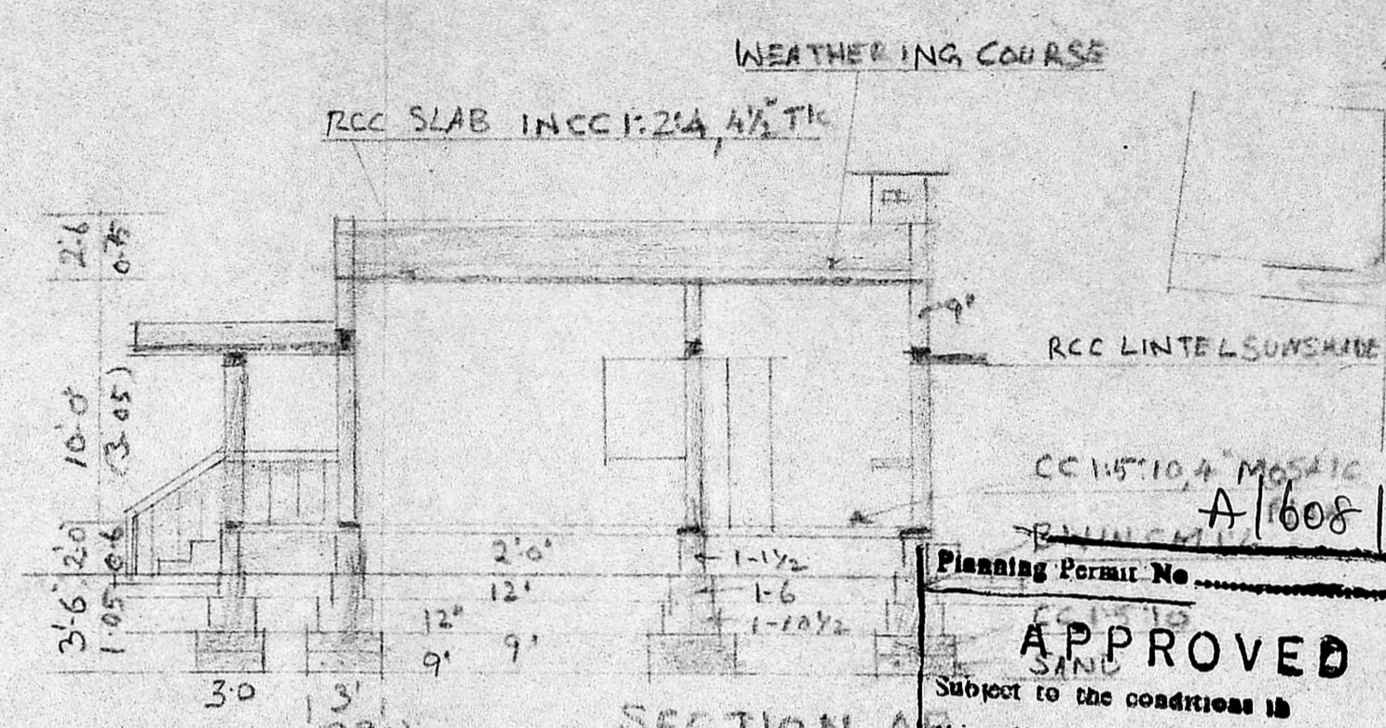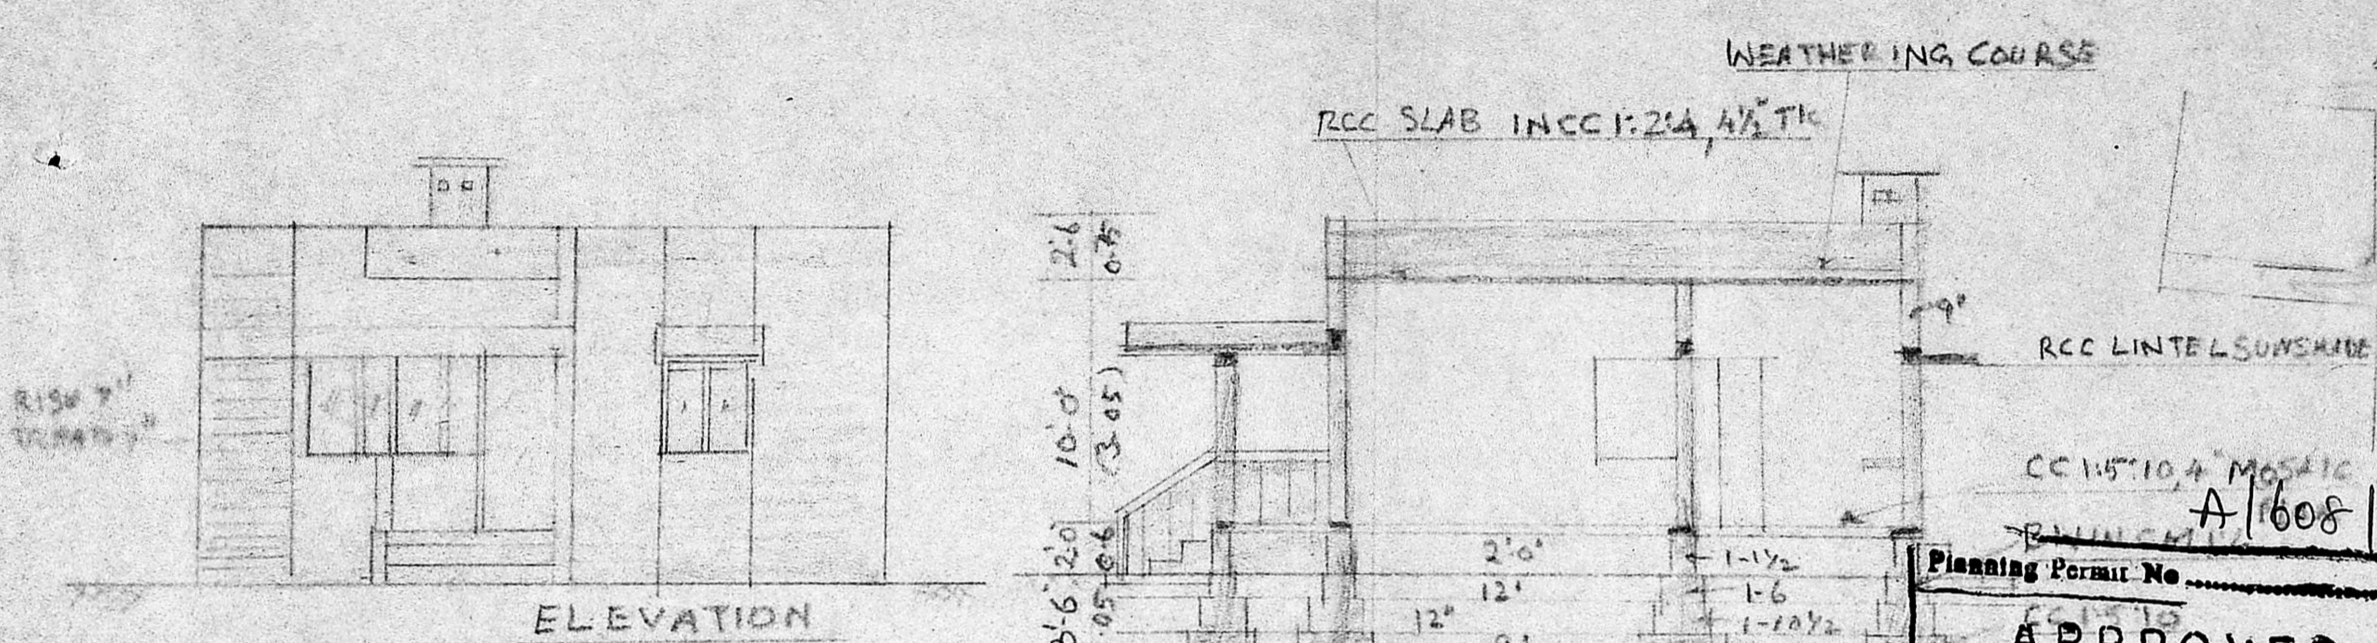

Planning Permit No. ...
APPROVED
 Subject to the conditions in
 this office letter.
 No. A/6287/89 12-7-89
 G. V. Jaganmohan
 12.7.89
 FOR MEMBER SECRETARY
 MADRAS METROPOLITAN
 DEVELOPMENT AUTHORITY

D DOOR FLUSH	3-0 x 7-0
D DOOR PANELL'D	2-6 x 7-0
W WINDOW GLAZED	3-7 1/2 x 4-0
W DO	5-4 x 4-0
W 2 DO	3-7 1/2 x 3-3
V VENTILATOR	3-0 x 2-6
C CUP BOARD	4-7 1/2 x 7-0
C CUP BOARD	6-3 x 7-0

NOTE

ROAD	
BOUNDARY	
PRO-BLDG	
SEWER	

PLOT AREA 2397 SQFT
 PLINTH AREA 675 SQFT

Phone: 841697
 N. P. CHANDRASEKARAN, D.C.E.,
 CIVIL ENGINEER & BUILDING CONTRACTOR,
 LICENSED SURVEYOR NO. 35 CL II,
 CORPORATION OF MADRAS,
 N. 168, BIG STREET,
 TRIPPLICANE, MADRAS-600 095,

M. A. Sridharan
 OWNER