




TERRACE PLAN

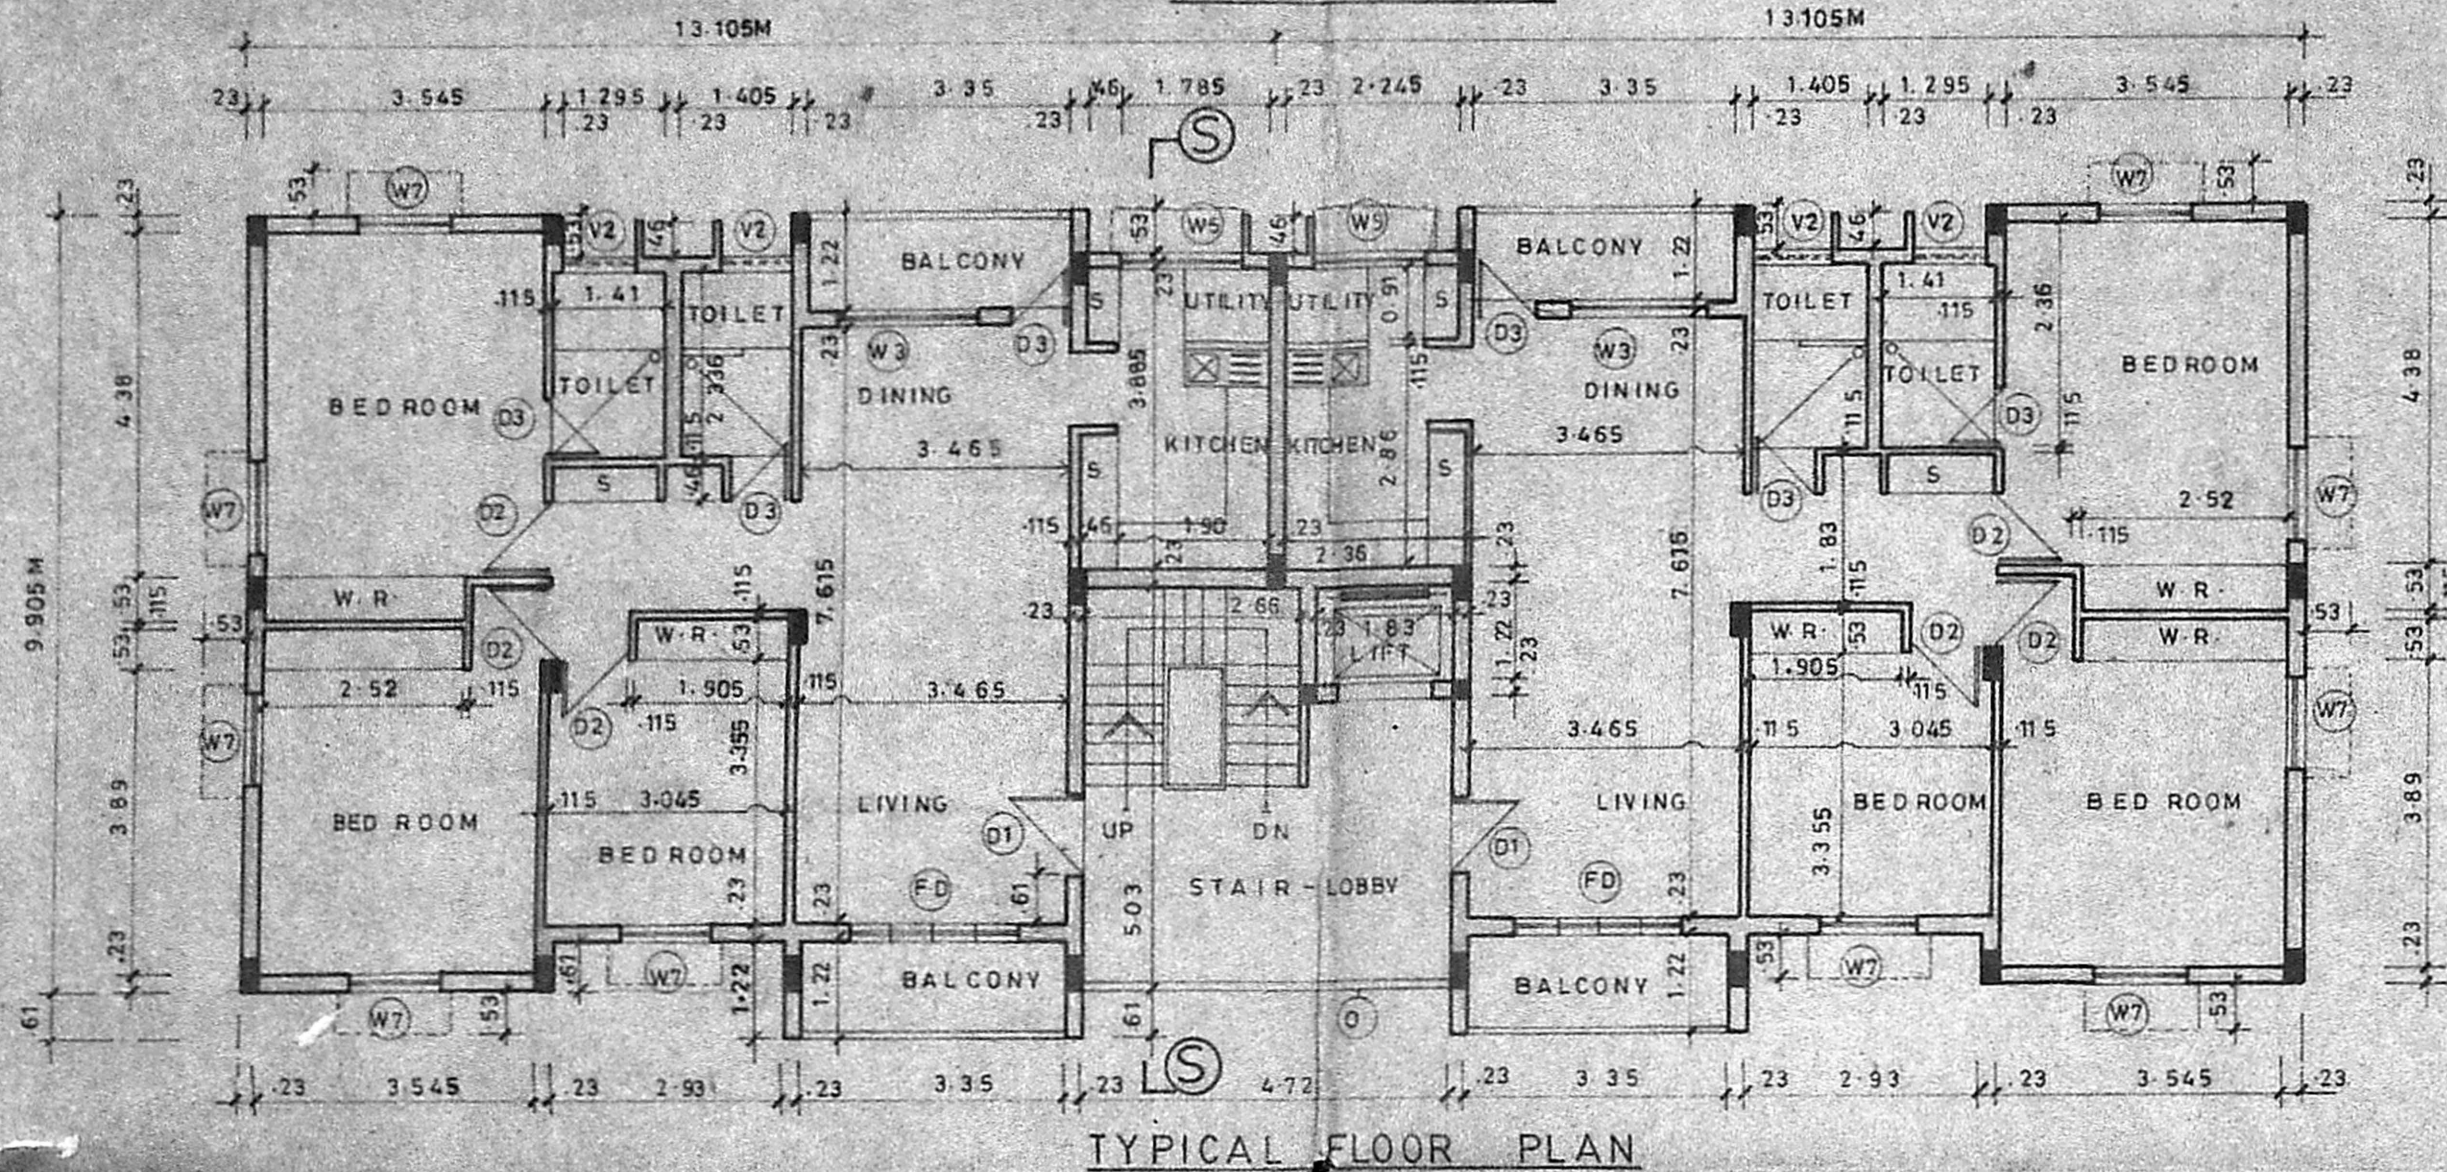


TYPICAL FLOOR PLAN

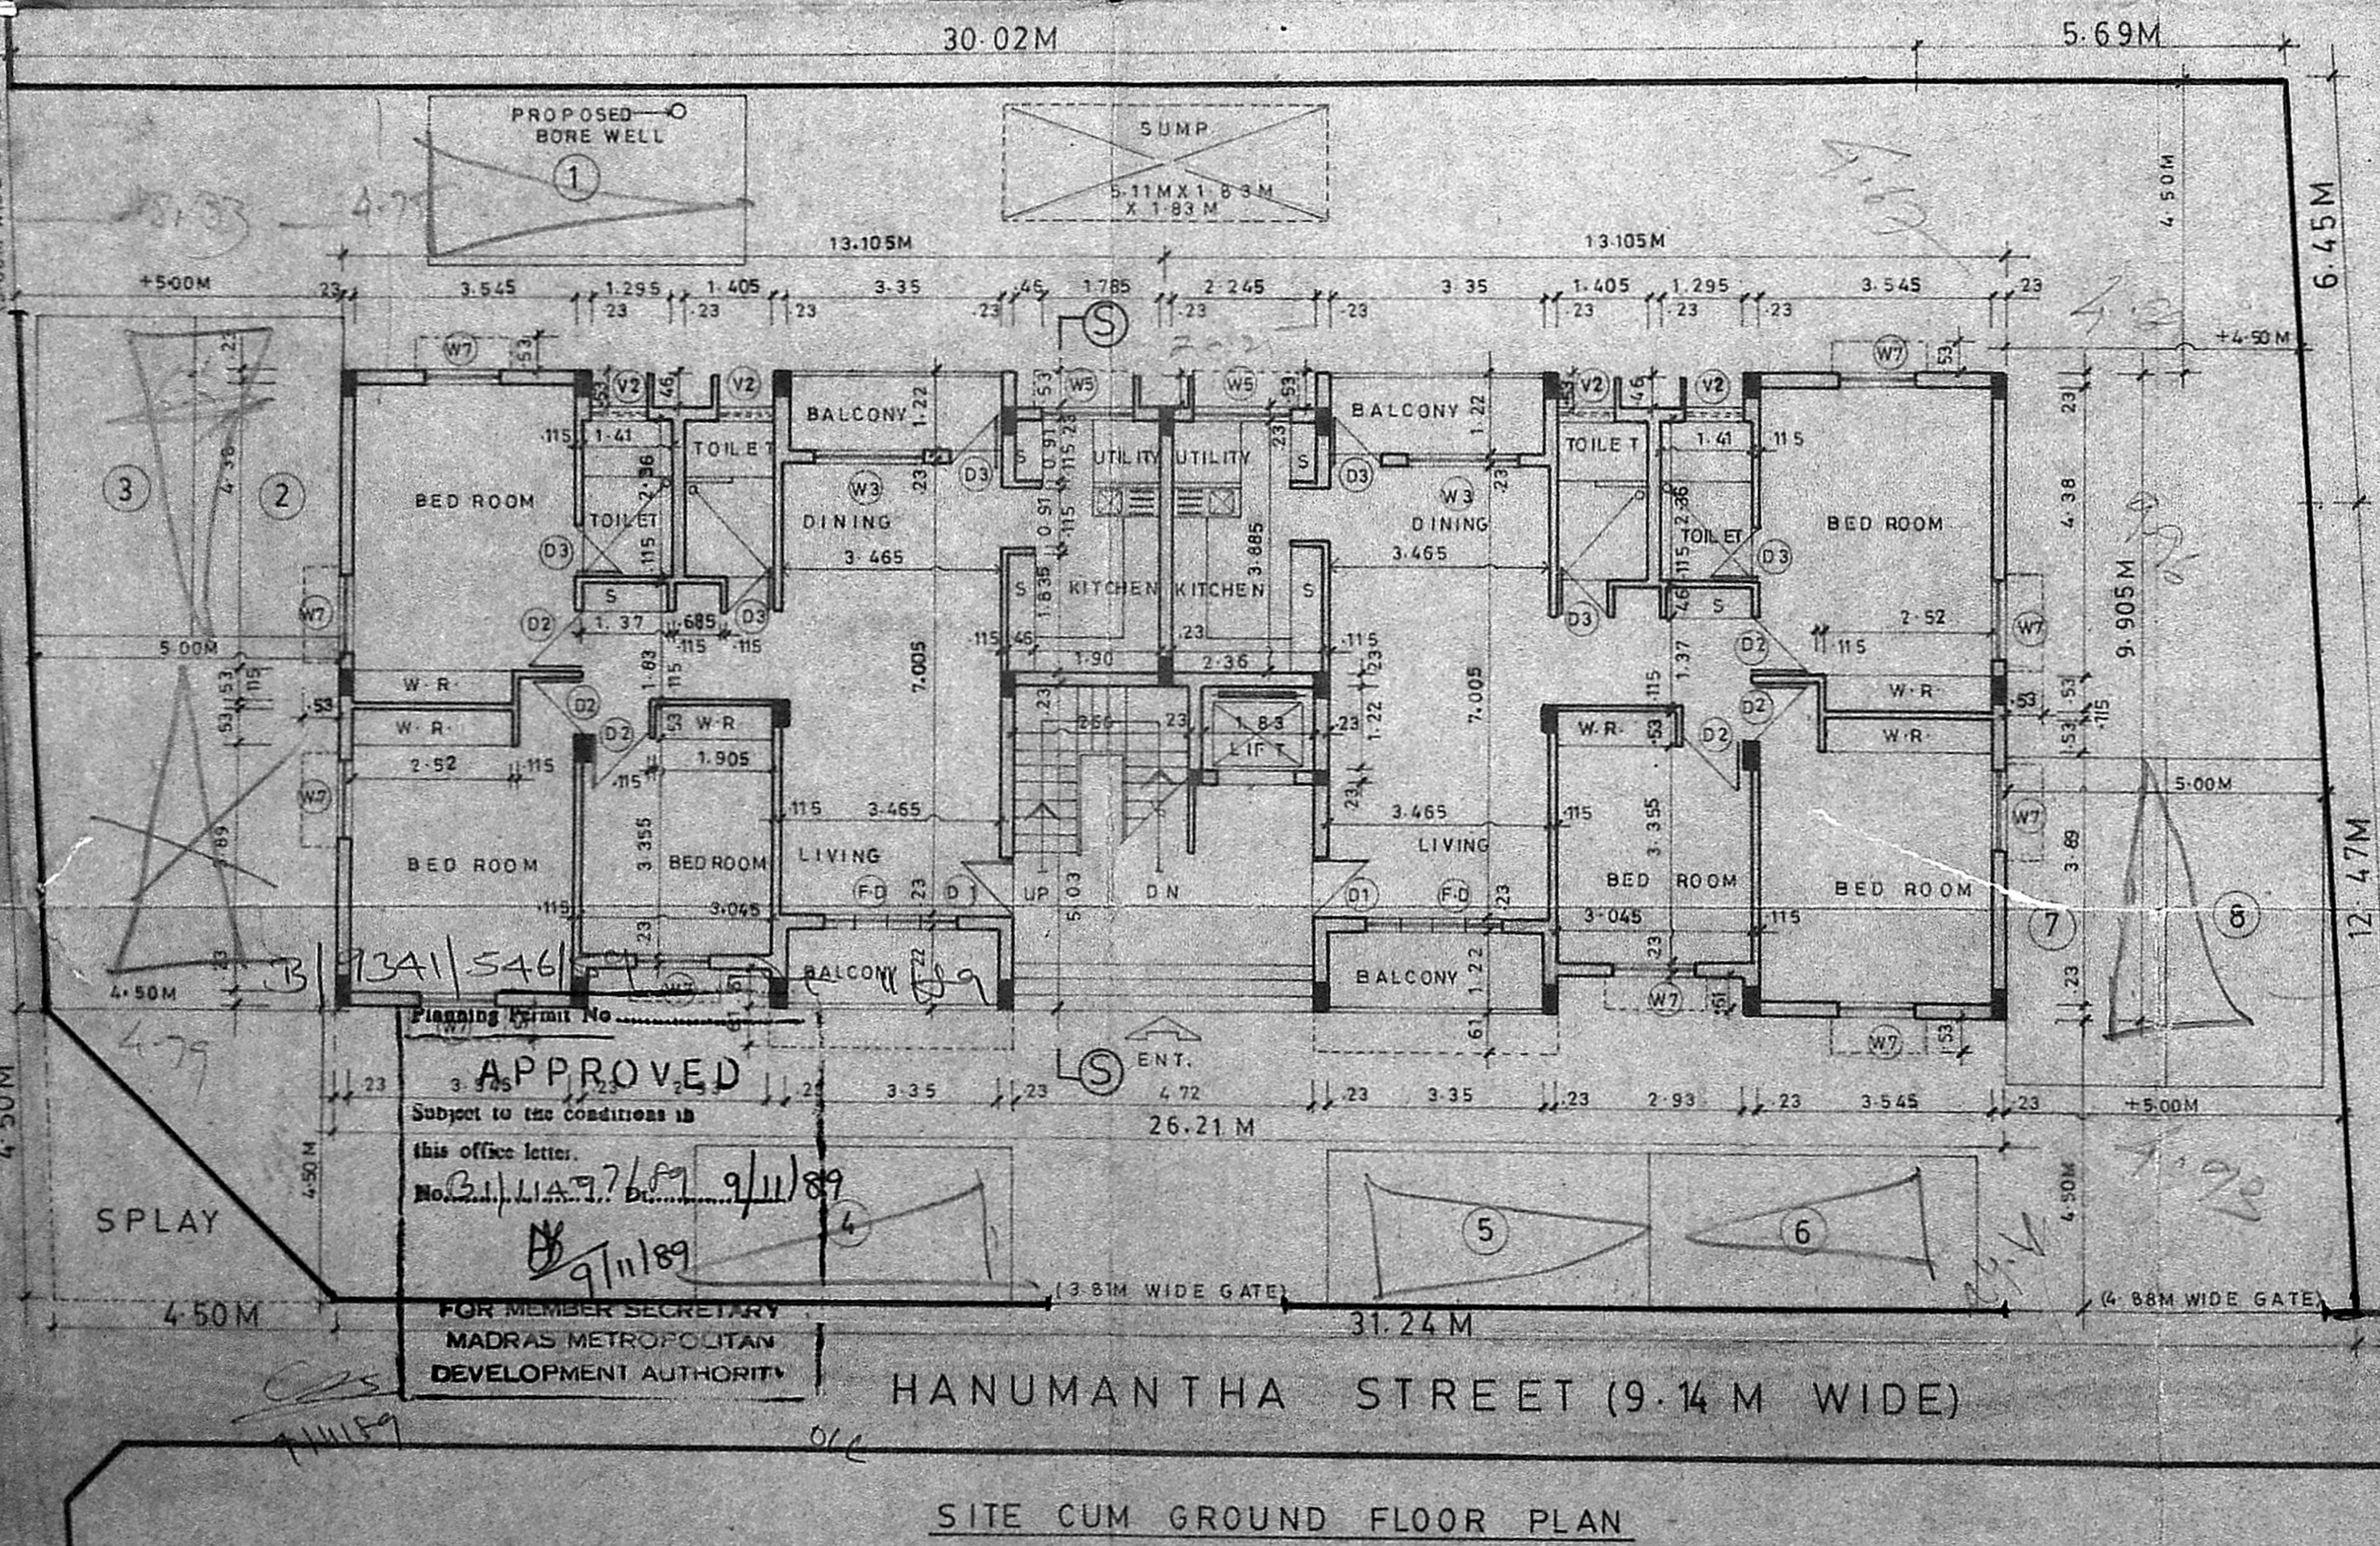


SITE CUM GROUND FLOOR PLAN

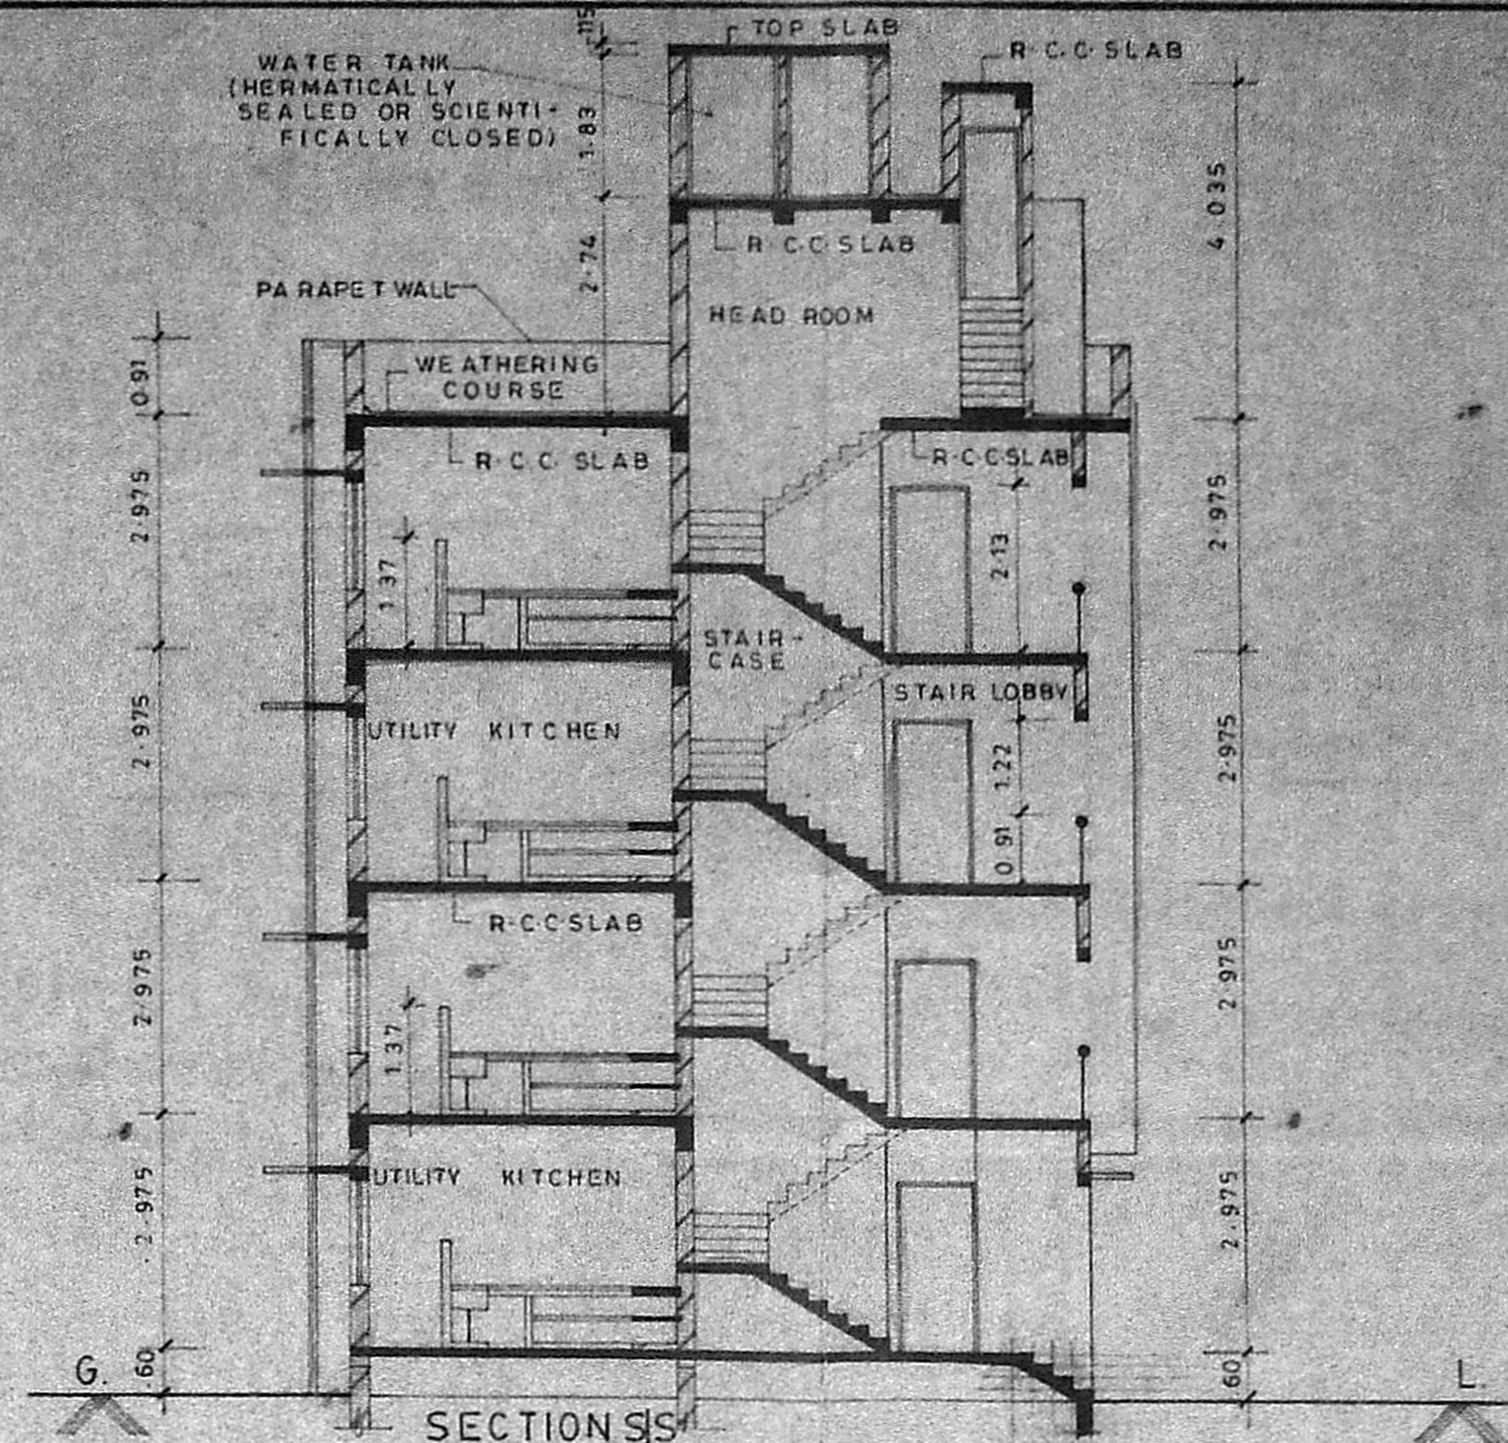

SECTION SS

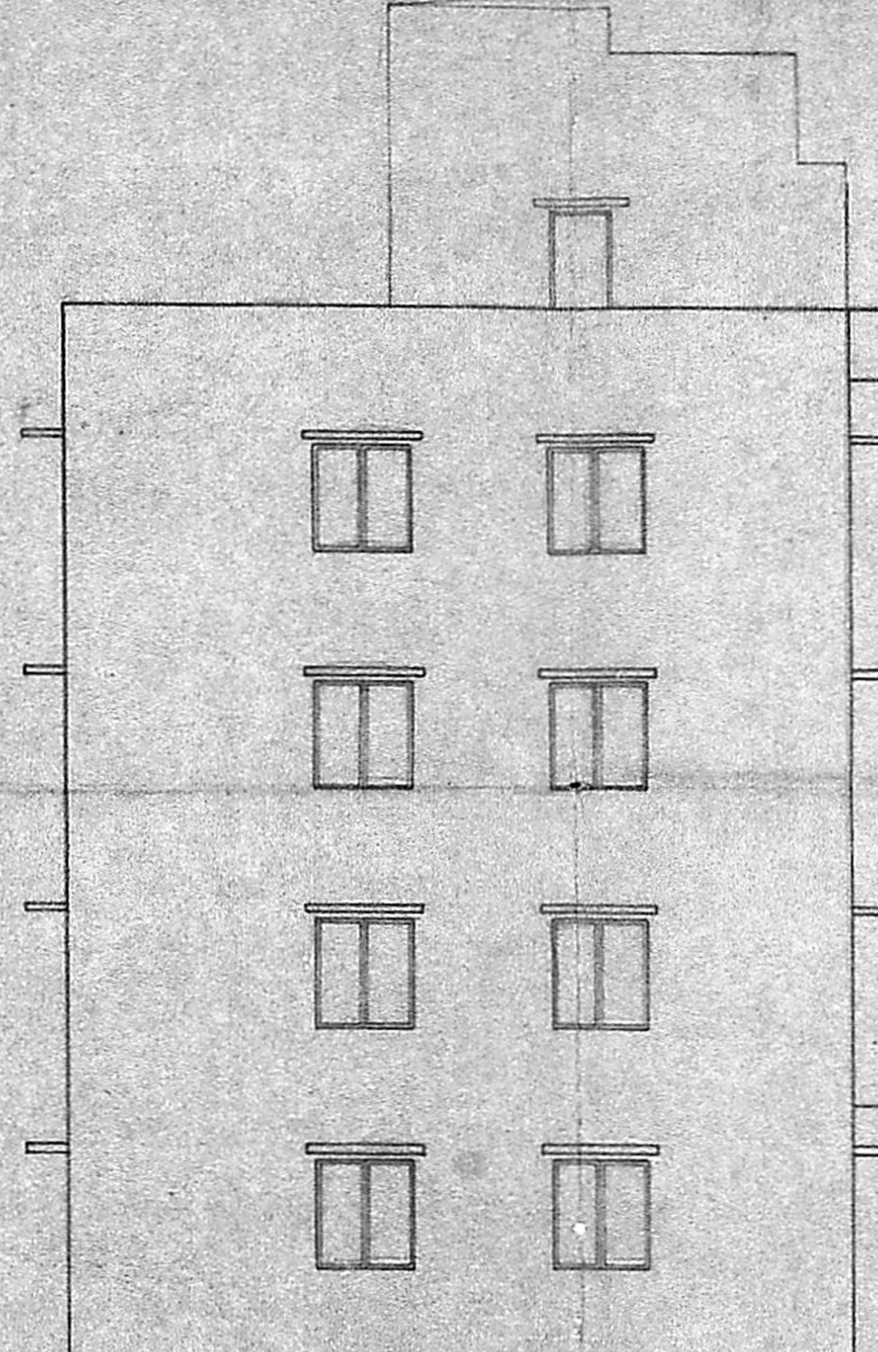

FRONT ELEVATION

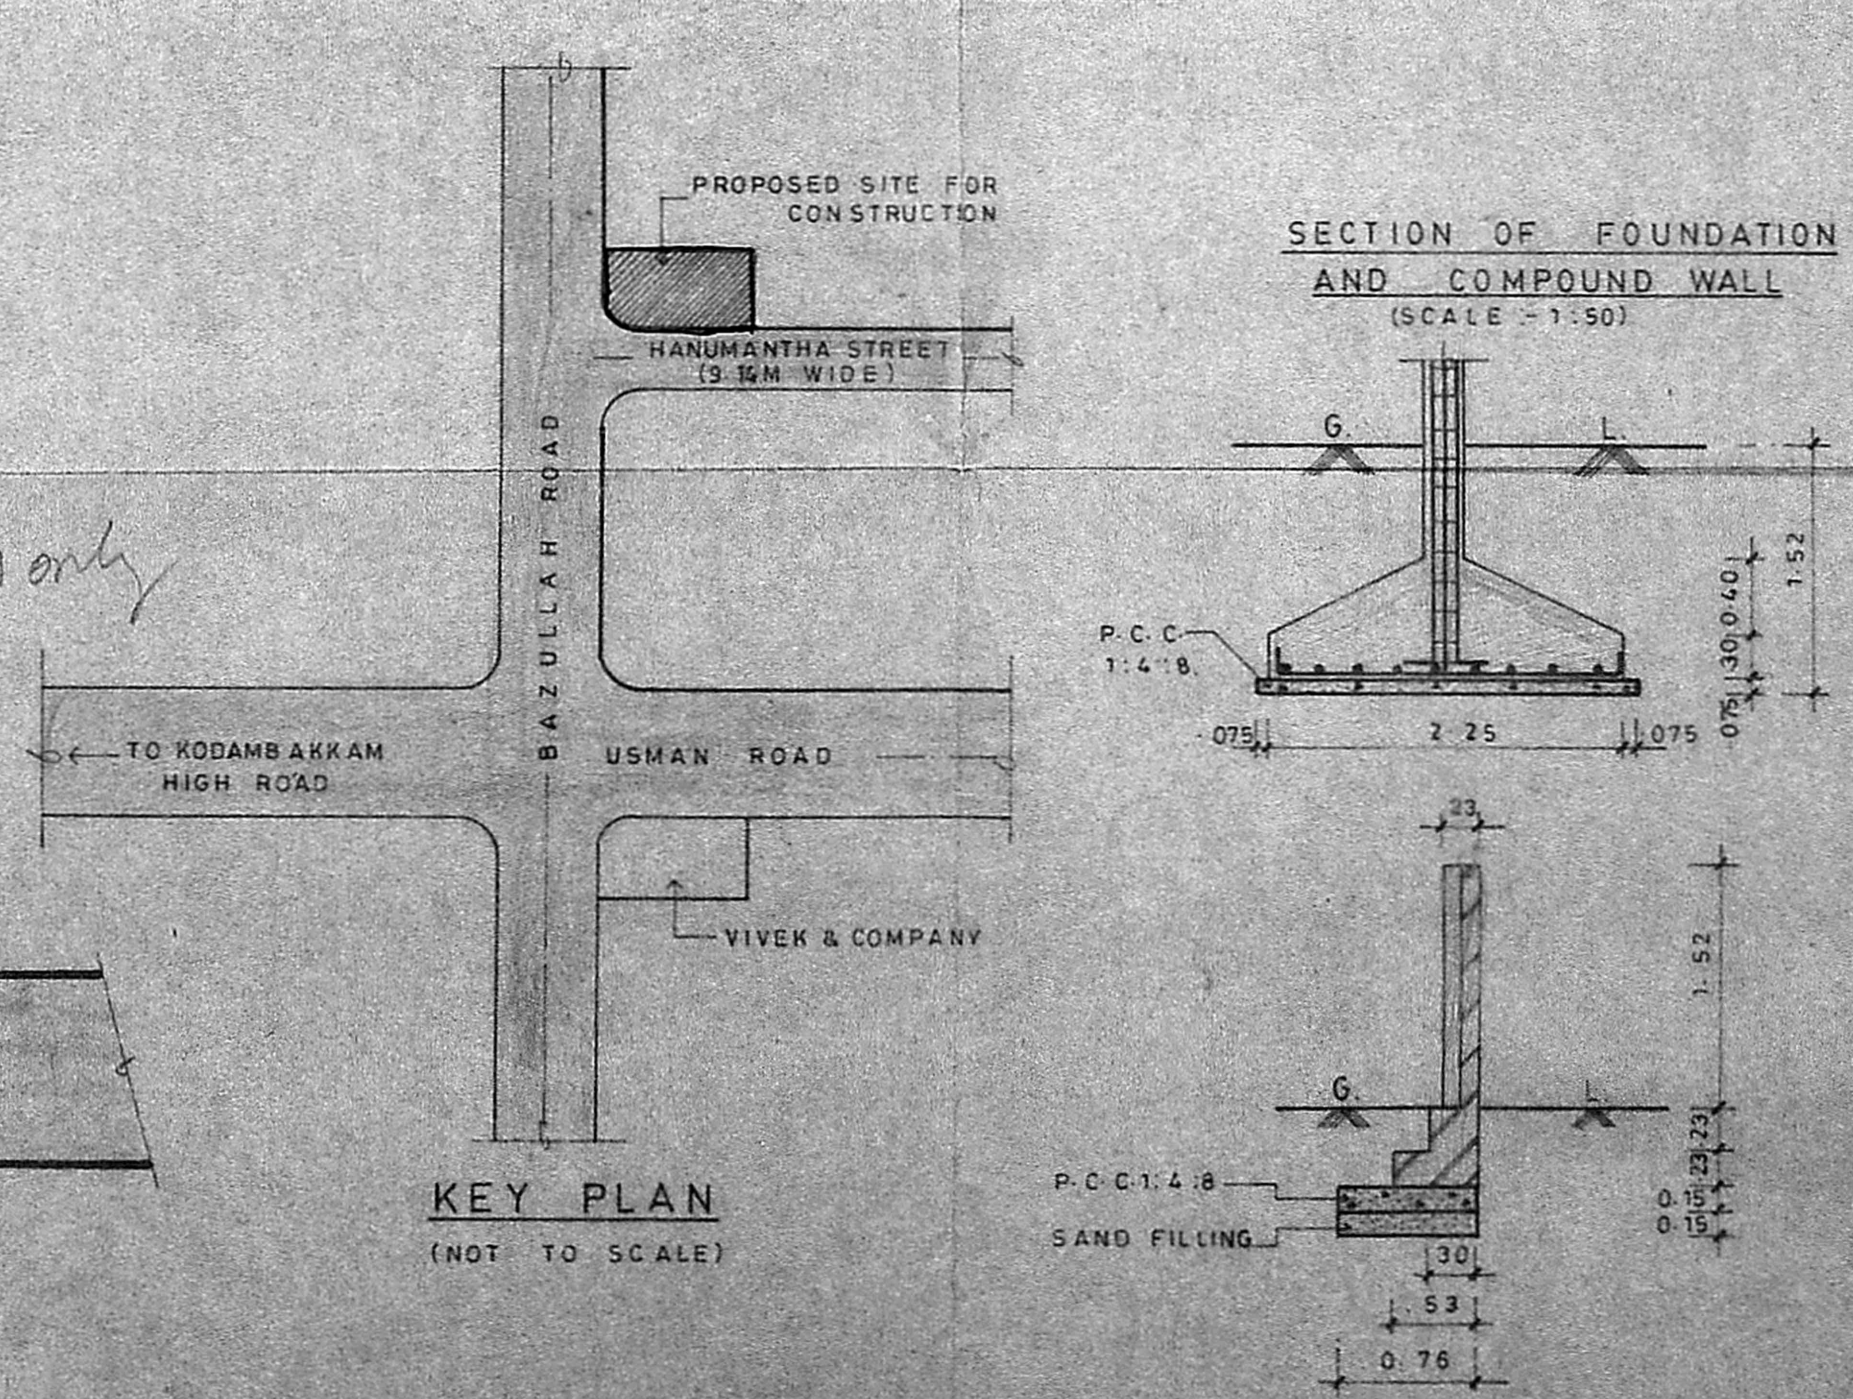

KEY PLAN (NOT TO SCALE)

SECTION OF FOUNDATION AND COMPOUND WALL (SCALE - 1:50)

SPECIFICATION	
S NO	DESCRIPTION
1.	P.C.C 1:4:8 IN FOUNDATION.
2.	SAND FILLING IN FOUNDATION.
3.	BRICK WORK IN FOUNDATION.
4.	R.C.C WORK IN FOUNDATION ETC.
5.	PLASTERING IN C.M 1:6 (EXT.) & 1:4 (INT.)
6.	MOSAIC TILE FLOORING
7.	WEATHERING COURSES

SCHEDULE OF JOINERY		
CODE	SIZE	DESCRIPTION
D1	1-00MX 2-13M	TEAK WOOD FRAMED FLUSH DOOR
D2	0-91 X 2-13	COUNTRY WOOD FRAMED FLUSH DOOR
D3	0-76 X 2-13	DO
W3	1-77 X 1-37	STEEL GLAZED WINDOW
W5	1-47 X 1-37	DO
W7	1-17 X 1-37	DO
F.D	2-13 X 2-13	STEEL GLAZED FRENCH DOOR
V2	0-60 X 0-91	LOUVERED VENTILATOR
O	4-72 X 1-22	OPENING.

REV.1 - SET BACK HAVE BEEN CORRECTED

1172 69 B	-1-	25-7-89	S.M.
	0-	6-6-89	S.M.

PROPOSED FLATS AT, DOOR NO-26, (OLD) DOOR NO-62, BAZULLAH ROAD, T NAGAR, MADRAS-600 017, T.S. NO-5103, (OLD) S. NO-100 & 100/1, BLOCK NO:-118, MAMBALAM, GUINDY TALUK, CORPORATION REVENUE DIVISION NO-120, RANGE:- XII.

COLOUR INDEX	AREA STATEMENT
PROPOSED BUILDING	PLOT AREA 679.67 M ²
BOUNDARY OF SITE	PROPOSED CONSTRUCTION 1005.6504 M ²

K. G. Venkatesan
Subramanian
K. J. Rajam

OWNERS SIGNATURE

P.K. Subramanian

P.K. SUBRAMANIAN,
B.E., M.E. (STRUCT)
Chartered Civil Engineer
Licensed Surveyor - Class I
L-NO: 476/89-90

CIVIL ENGINEER

DESIGNERS & DEVELOPERS -
ALACRITY FOUNDATIONS
PVT. LIMITED,
NO-1, KAMALABAI STREET,
T'NAGAR,
MADRAS-17.

