


FRONT ELEVATION

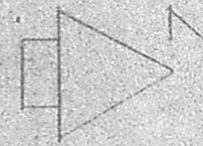

SPECIFICATIONS


SAND FILLING IN FOUNDATION
 FOUNDATION CONCRETE IN C.M 1:2:4
 SAND FILLING IN BASEMENT
 PLINTH BEAM IN C.M 1:2:4
 BRICK WORK IN C.M 1:6
 R.C.C LINTELS IN C.M 1:2:4
 R.C.C SUNSHADE IN C.M 1:2:4
 R.C.C ROOF SLAB IN C.M 1:2:4
 EXISTING A.C SHEET ROOF TO BE REMOVED
 EXISTING ZINC SHEET ROOF TO BE REMOVED
 EXISTING MADRAS TERRACE ROOF
 PARAPET WALL IN C.M
 WEATHERING COURSE LAID TO SLOPE
 CEILING PLASTERING IN C.M 1:3
 WALL PLASTERING IN C.M 1:6
 FLOORING CONCRETE IN C.M 1:4:8
 MOSAIC FLOORING IN C.M
 WHITE WASHING
 COLOUR WASHING

JOINERY DETAILS

D. DOOR	122 X 213	4'8" X 7'0"
D1. DOOR	100 X 213	3'8" X 7'0"
D2. DOOR	91 X 213	3'8" X 7'0"
D3. DOOR	76 X 213	2'6" X 7'0"
DIV. DOOR	76 X 213	2'6" X 7'0"
W. WINDOW	30 X 137	1'6" X 4'6"
W1. WINDOW	91 X 137	3'6" X 4'6"
W2. WINDOW	127 X 137	4'6" X 4'6"
W3. WINDOW	152 X 137	5'0" X 4'6"
W4. WINDOW	183 X 137	6'0" X 4'6"
V. VENTILATOR	76 X 91	2'6" X 3'6"
V1. VENTILATOR	51 X 91	3'6" X 3'6"
V2. VENTILATOR	183 X 91	6'0" X 3'6"
J. JALCI	152 X 244	5'6" X 8'0"
V3. VENTILATOR	152 X 91	5'6" X 3'6"

COLOUR REFERENCE


EXISTING
 PROPOSALS
 ROADS
 PLOT BOUNDRY
 TO BE REMOVED

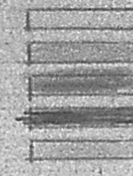

PLAN SHOWING THE PROPOSED CHANGE OF ROOF IN THE EXISTING BUILDING AT DOOR NO 58 OF KOOHA-DUM PILLAIAR KOIL STREET, BEARING T.S. NO 75, BLOCK NO 27 OF SAIDAPET REVENUE DIVISION, SAIDAPET, MADRAS-600015, IN CORPORATION DIVISION 144, UNIT-29. SCALE-1:100

OWNER


V. Srinivasalu
V. SRINIVASALU, L.C.E.
 Asst. Executive Engineer (Retd.)
 Consulting Civil Engineer,
 REGD. No. 270.
CLASS I LICENSED SURVEYOR
 CORPORATION OF MADRAS
 No. 60, Valluvar Road,
 ARUMBAKKAM MADRAS-100
LICENSED SURVEYOR

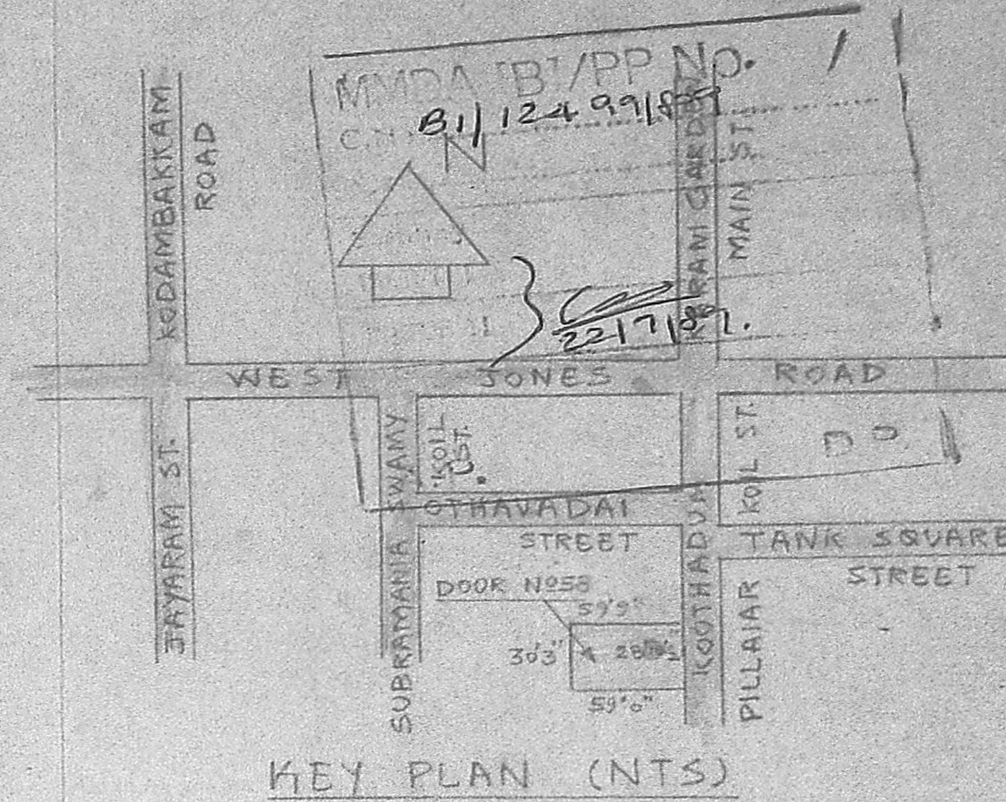


KEY PLAN (NTS)

B/9351/556/89 dt 11/89


Planning Permit No. **APPROVED**
 Subject to the conditions in this office letter.
 No. B/112499/89 dt. 16/11/89
 16/11/89
FOR MEMBER SECRETARY
MADRAS METROPOLITAN
DEVELOPMENT AUTHORITY

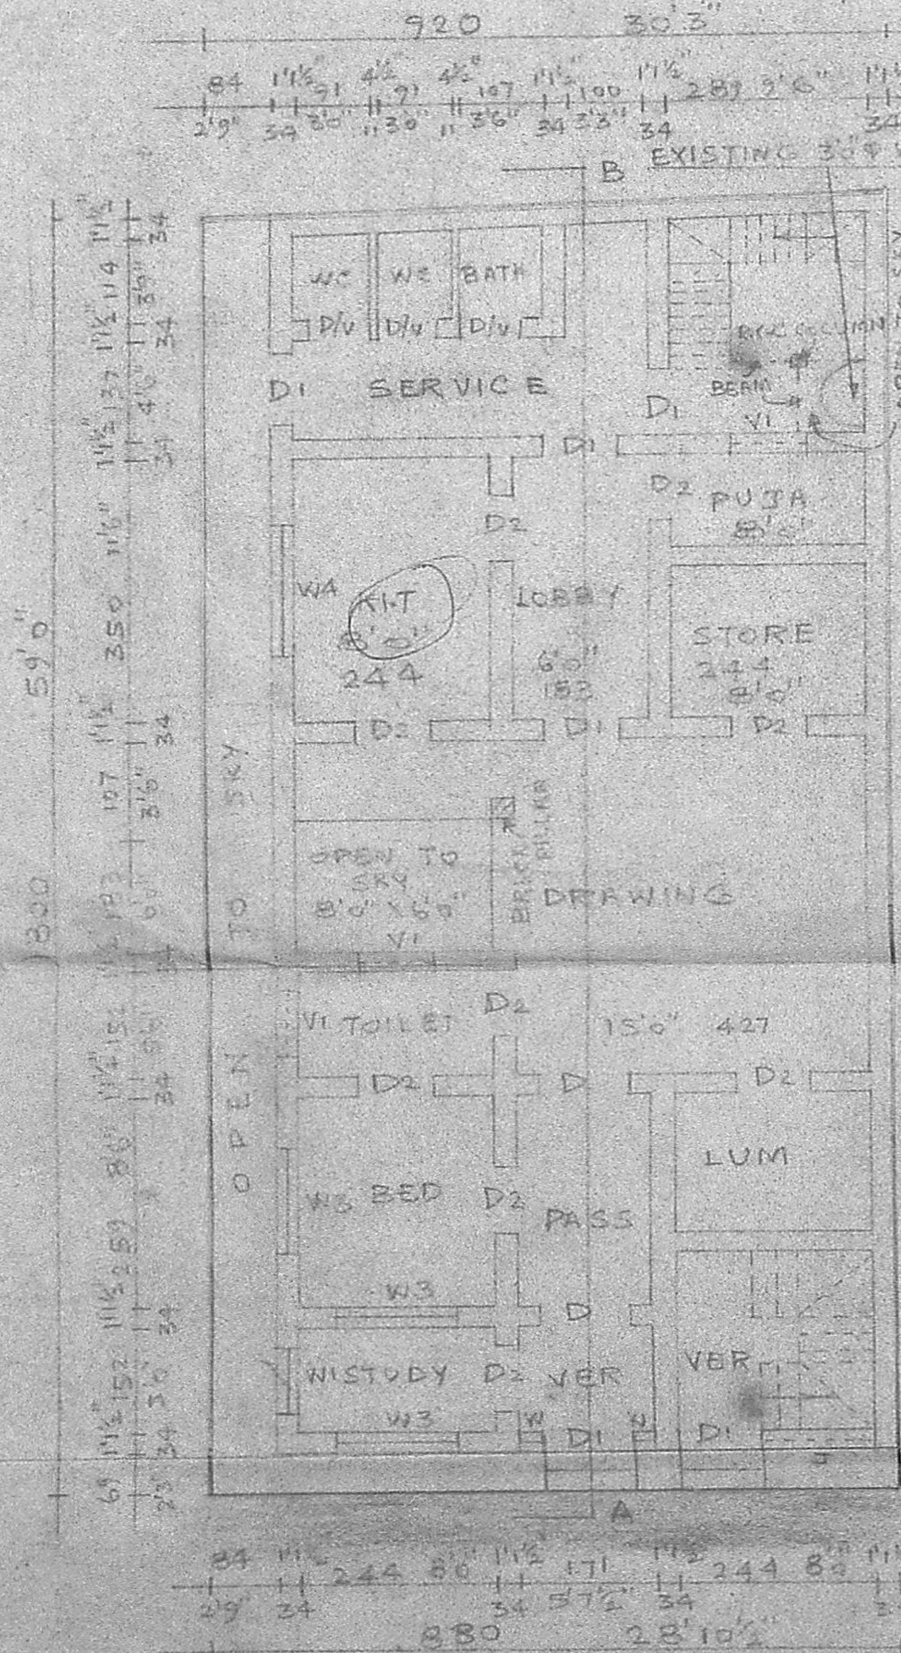


SITE CUM GROUND FLOOR PLAN

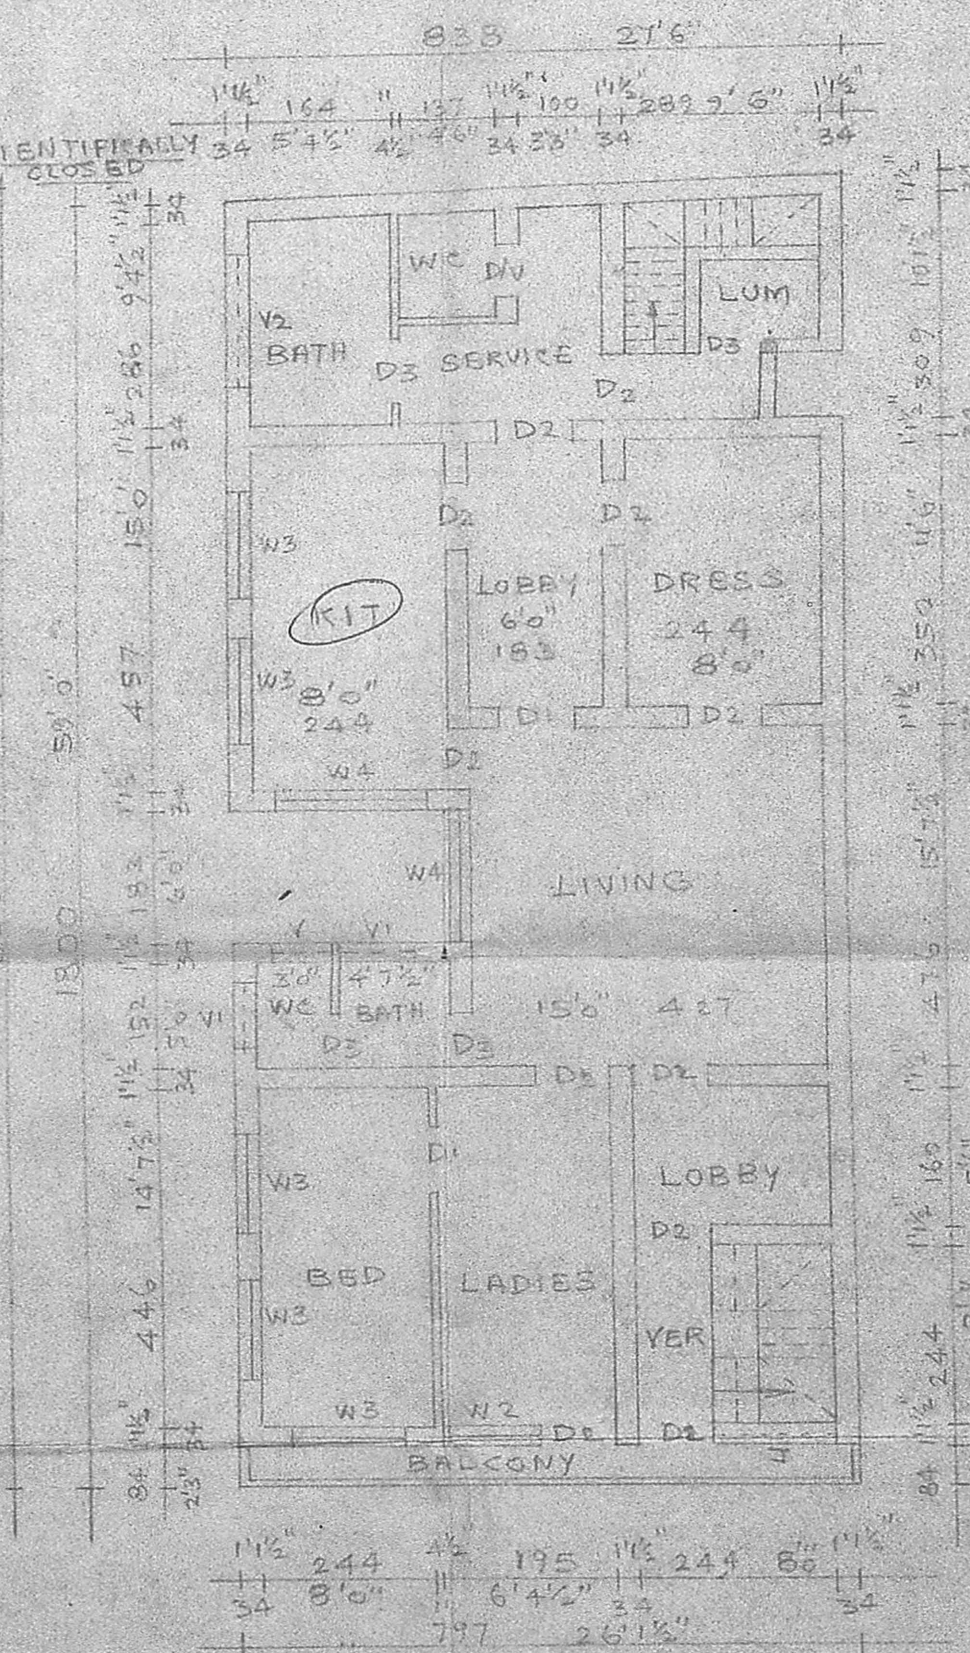

FIRST FLOOR PLAN

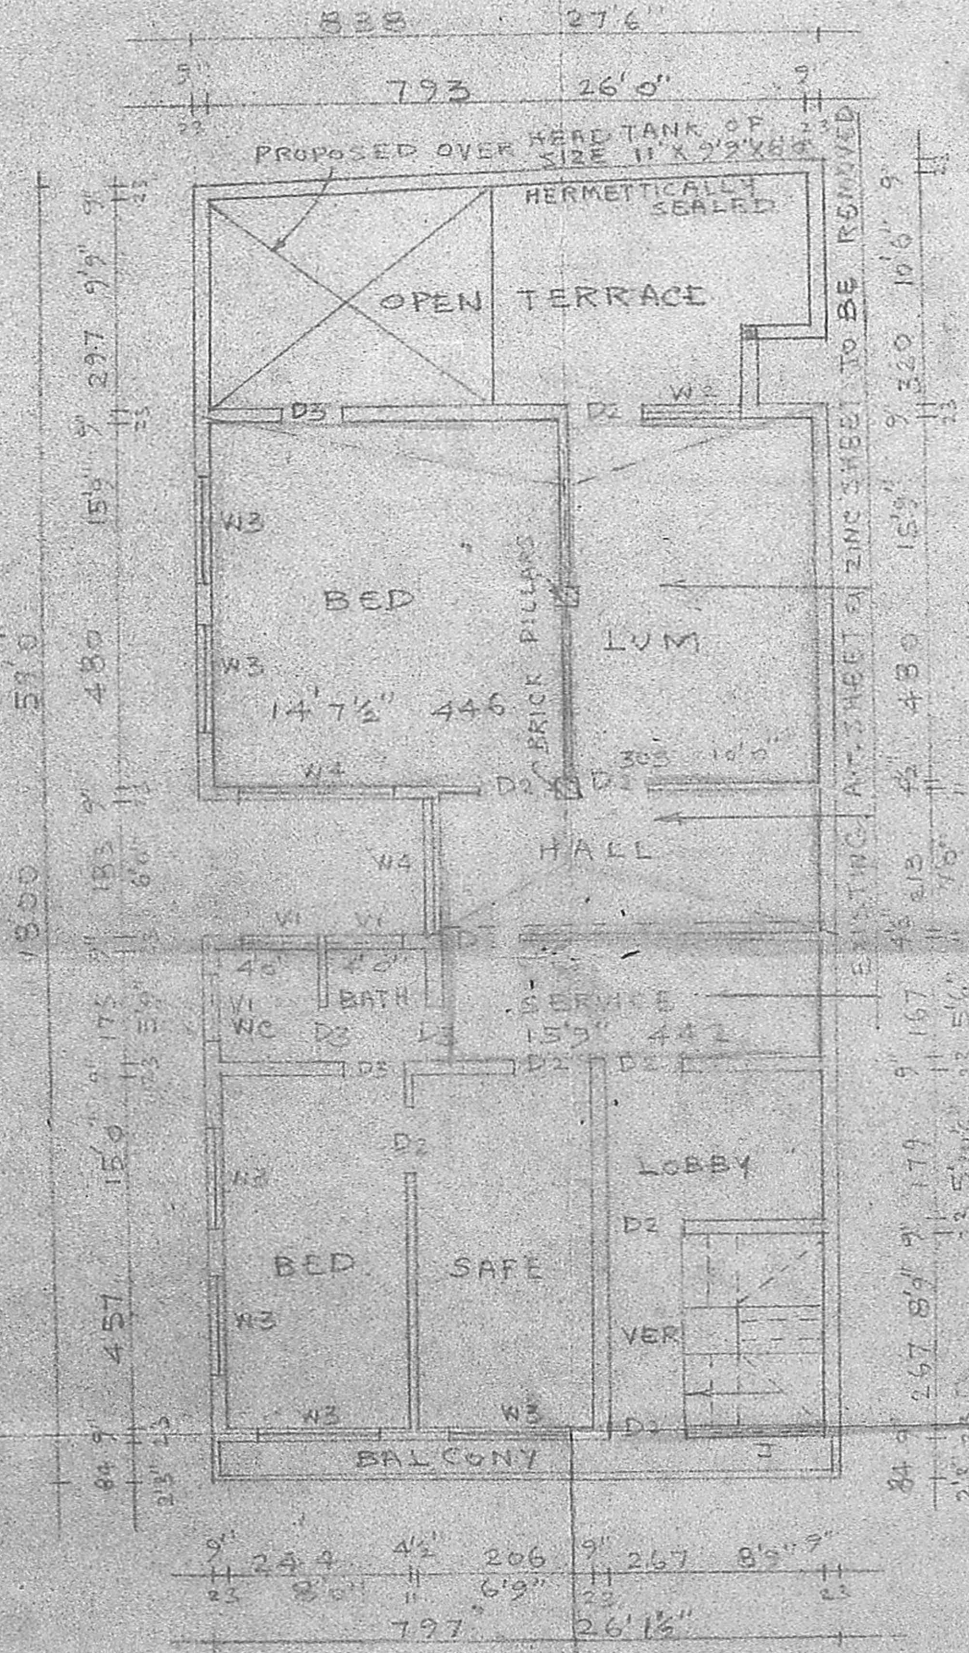

SECOND FLOOR PLAN

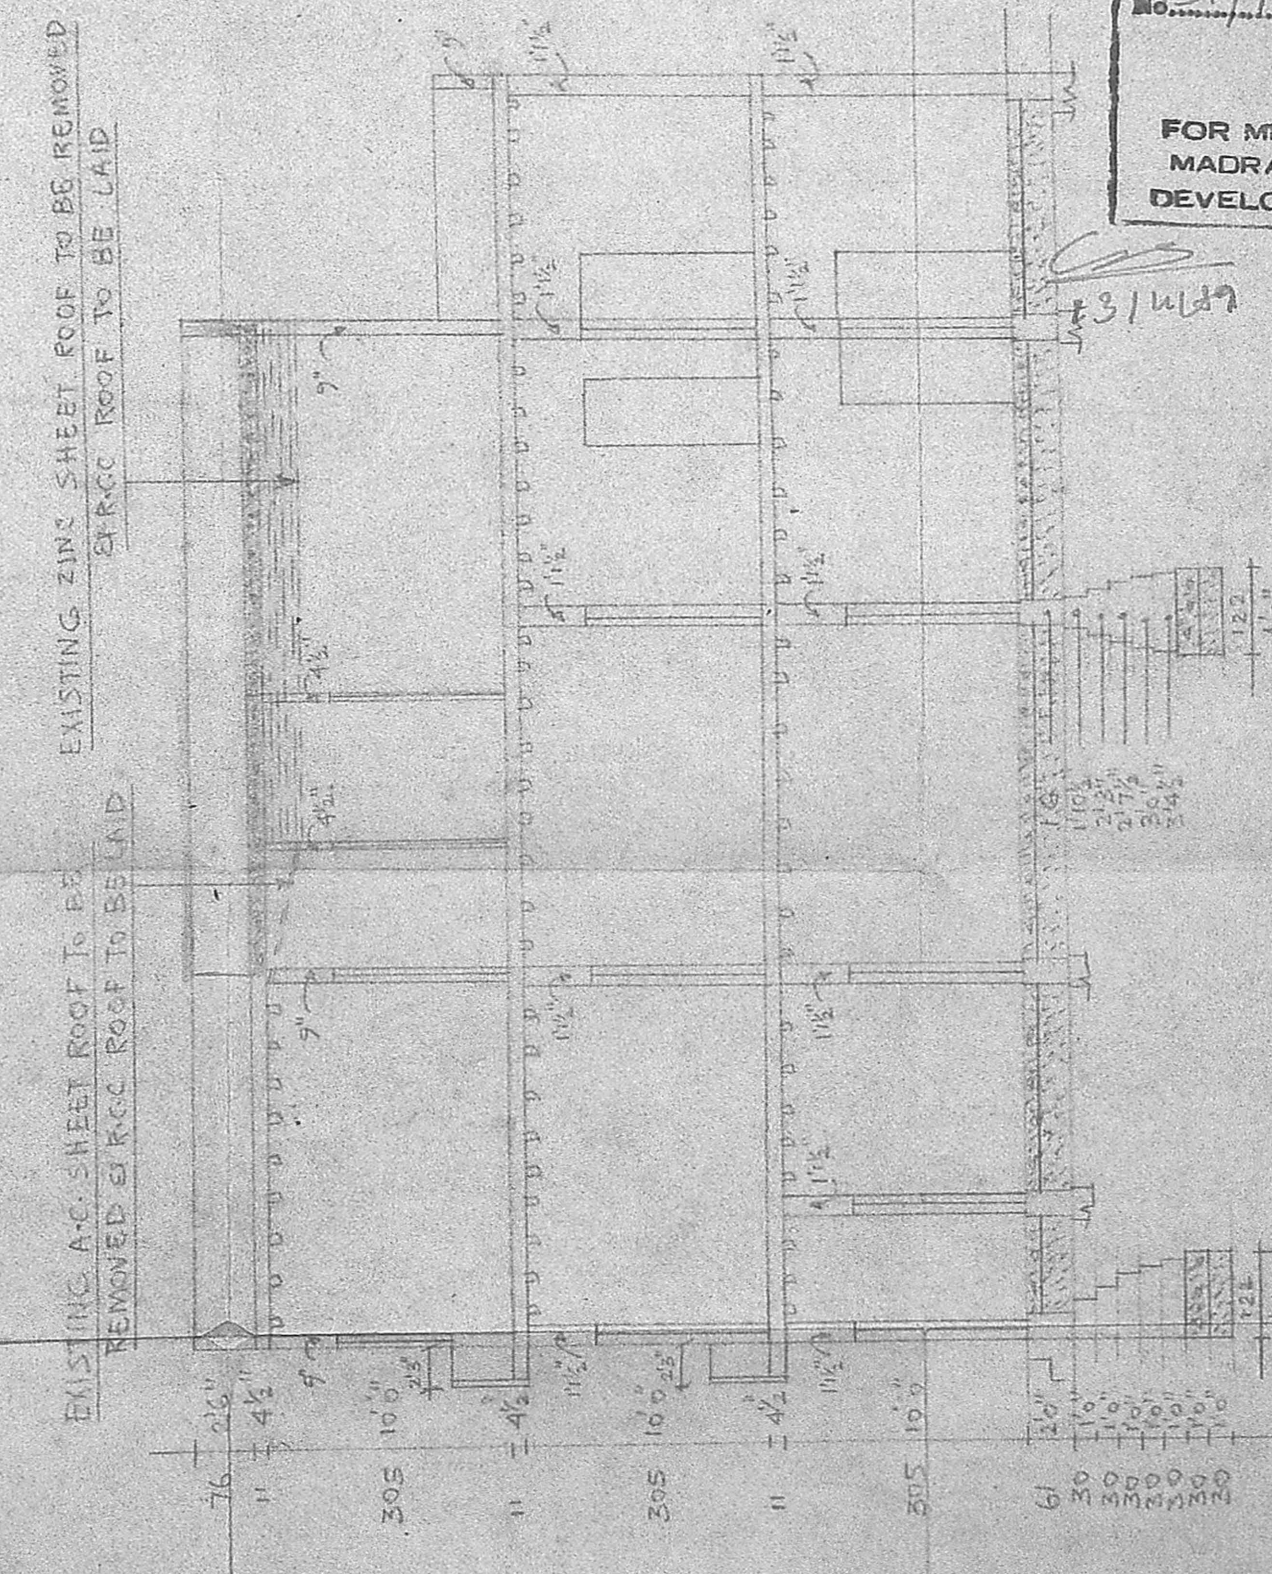

CROSS SECTION ON 'AB'