

OVER HEAD TANK
14' x 12' x 3'
(SCIENTIFICALLY SEALED)


OVER HEAD TANK
14' x 12' x 3'
(SCIENTIFICALLY SEALED)

SITE PLAN
SCALE: 1/200


PLAN SHOWING THE PROPOSED
CONSTRUCTION OF A BUILDING

IN MMDA/BI/PP NO. 7
C.N. 12/12/11/19
VE. SRI VILLAGE,
PART I
CORPORATION DIVISION NO. 5
A.P.


APPROVED
subject to the conditions in
the office letter.
18-11-11
FOR MEMBER SECRETARY
MADRAS METROPOLITAN
DEVELOPMENT AUTHORITY

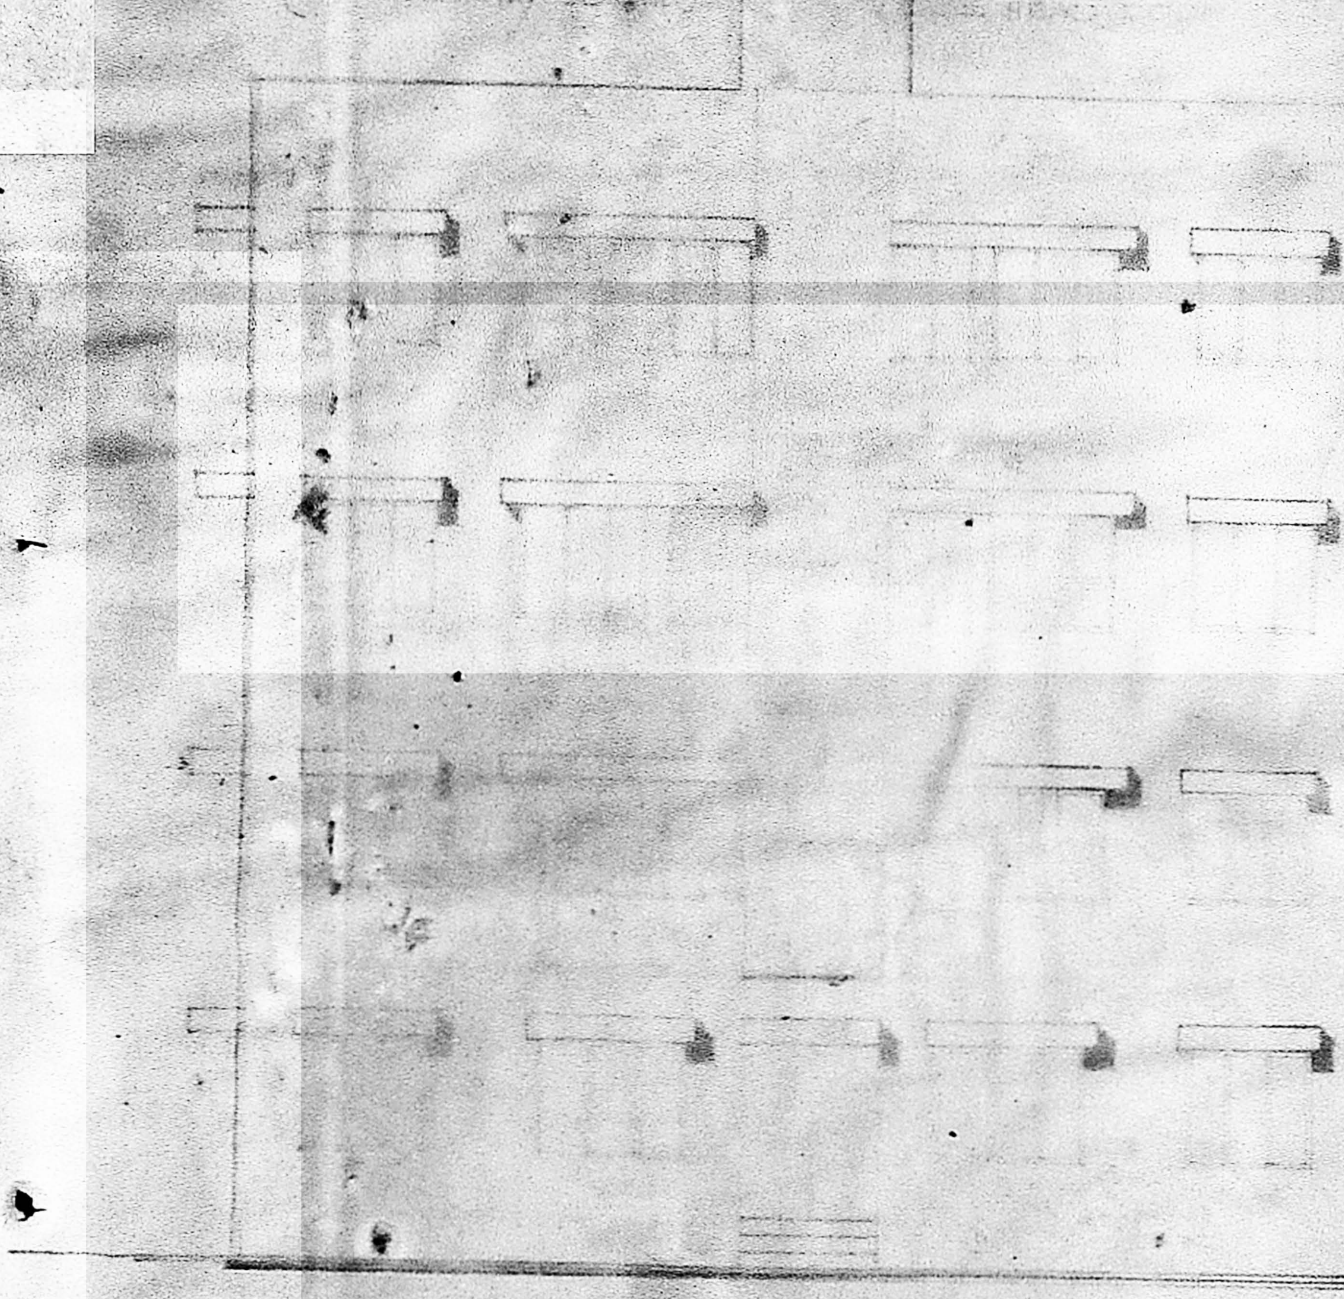

FRONT ELEVATION

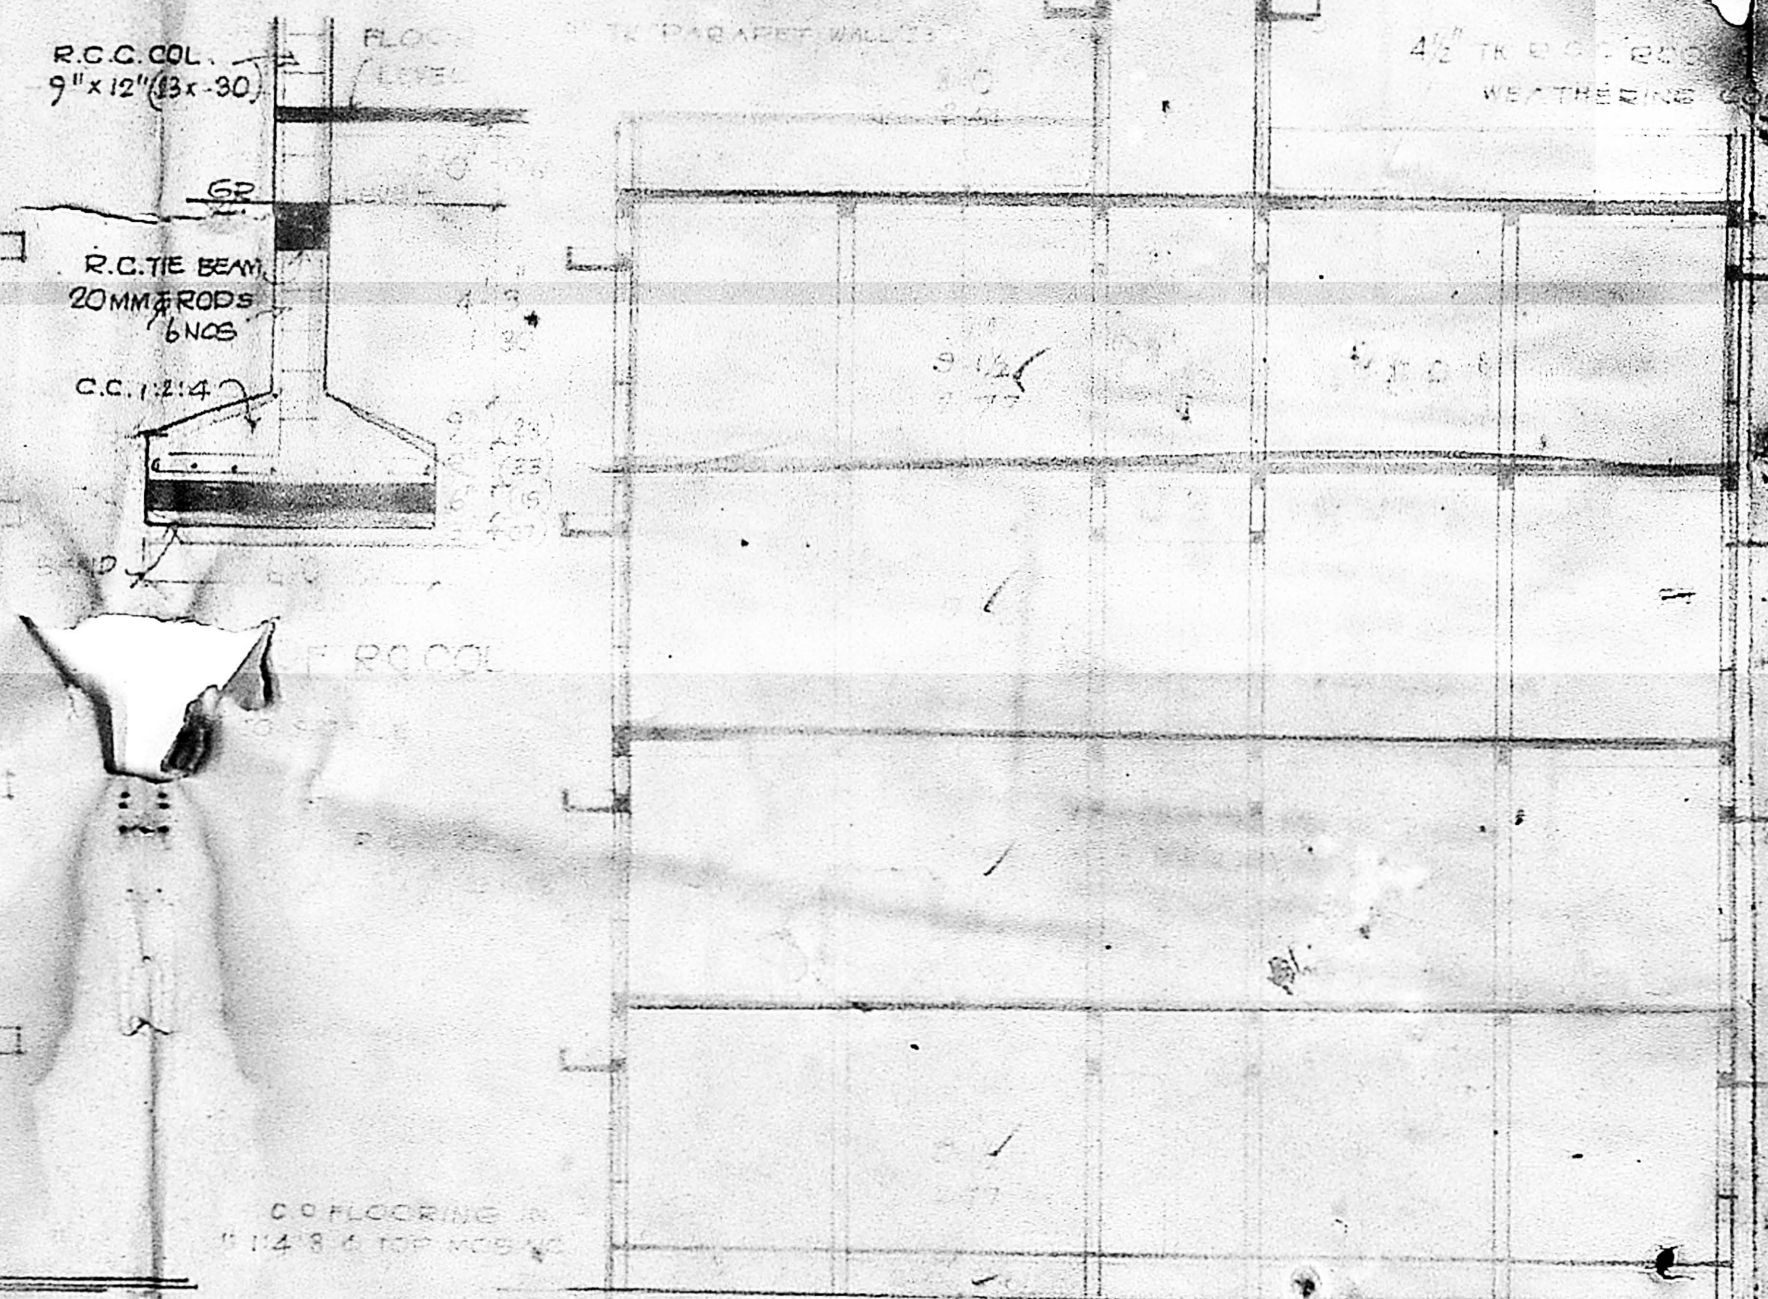

SECTION C-C' A

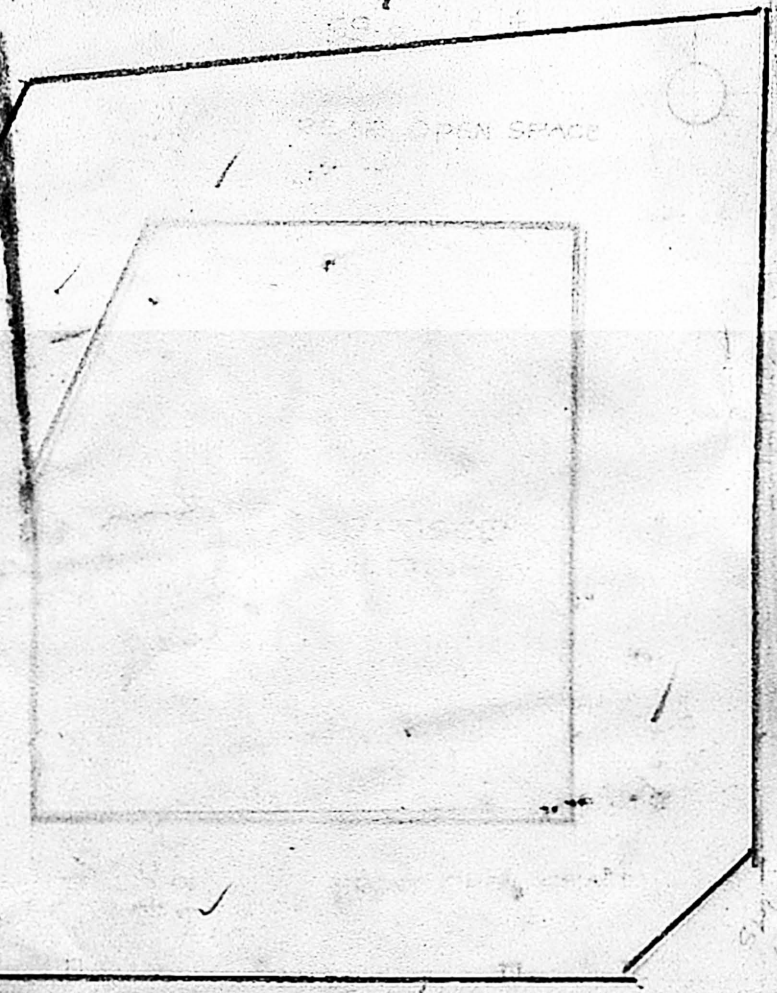

PLAN OF 5 TANK



KEY PLAN

SPECIFICATION
BRICKS: RED BURNING
ROOFING: STOCK BRICKS
PLASTERING: IN ROOMS 1/2 CM
WOOD WORK: AREVOT BR
TEAK & COUNTRY WOOD
CEILING: WASH CEMENT PAINT OF AP
...

SCHEDULE OF JOINERY


ITEM	SIZE	QTY
D1 DOOR	3.6 x 7.0	107 x 210
D2 DOOR	3.0 x 7.0	09 x 210
D3 DOOR	2.6 x 6.0	075 x 180
W1 WINDOW	5.0 x 4.6	152 x 137
W2 WINDOW	4.0 x 4.6	122 x 137
W3 WINDOW	3.6 x 4.6	107 x 137
V1 VENTILATOR	2.6 x 2.0	075 x 0.60
V2 VENTILATOR	2.0 x 2.0	0.60 x 0.60
J	R.C.C. JALY	AS PER SIZE

COLOUR INDEX


1. PROPOSALS ARE SHOWN IN [Symbol]
2. ROADS ARE SHOWN IN [Symbol]
3. BOUNDARY LINES ARE SHOWN IN [Symbol]

AREA INDEX


NO.	DESCRIPTION	SQ.FT.	SQ.M.
1.	PLOT AREA:	262588	50054
2.	PRO: GR FLOOR AREA:	1990	184.87
3.	PRO: 1R FLOOR AREA:	1990	184.87
4.	PRO: 2ND FLOOR AREA:	1990	184.87
5.	PRO: 3RD FLOOR AREA:	1990	184.87
6.	HEAD ROOM AREA:	197	18.20

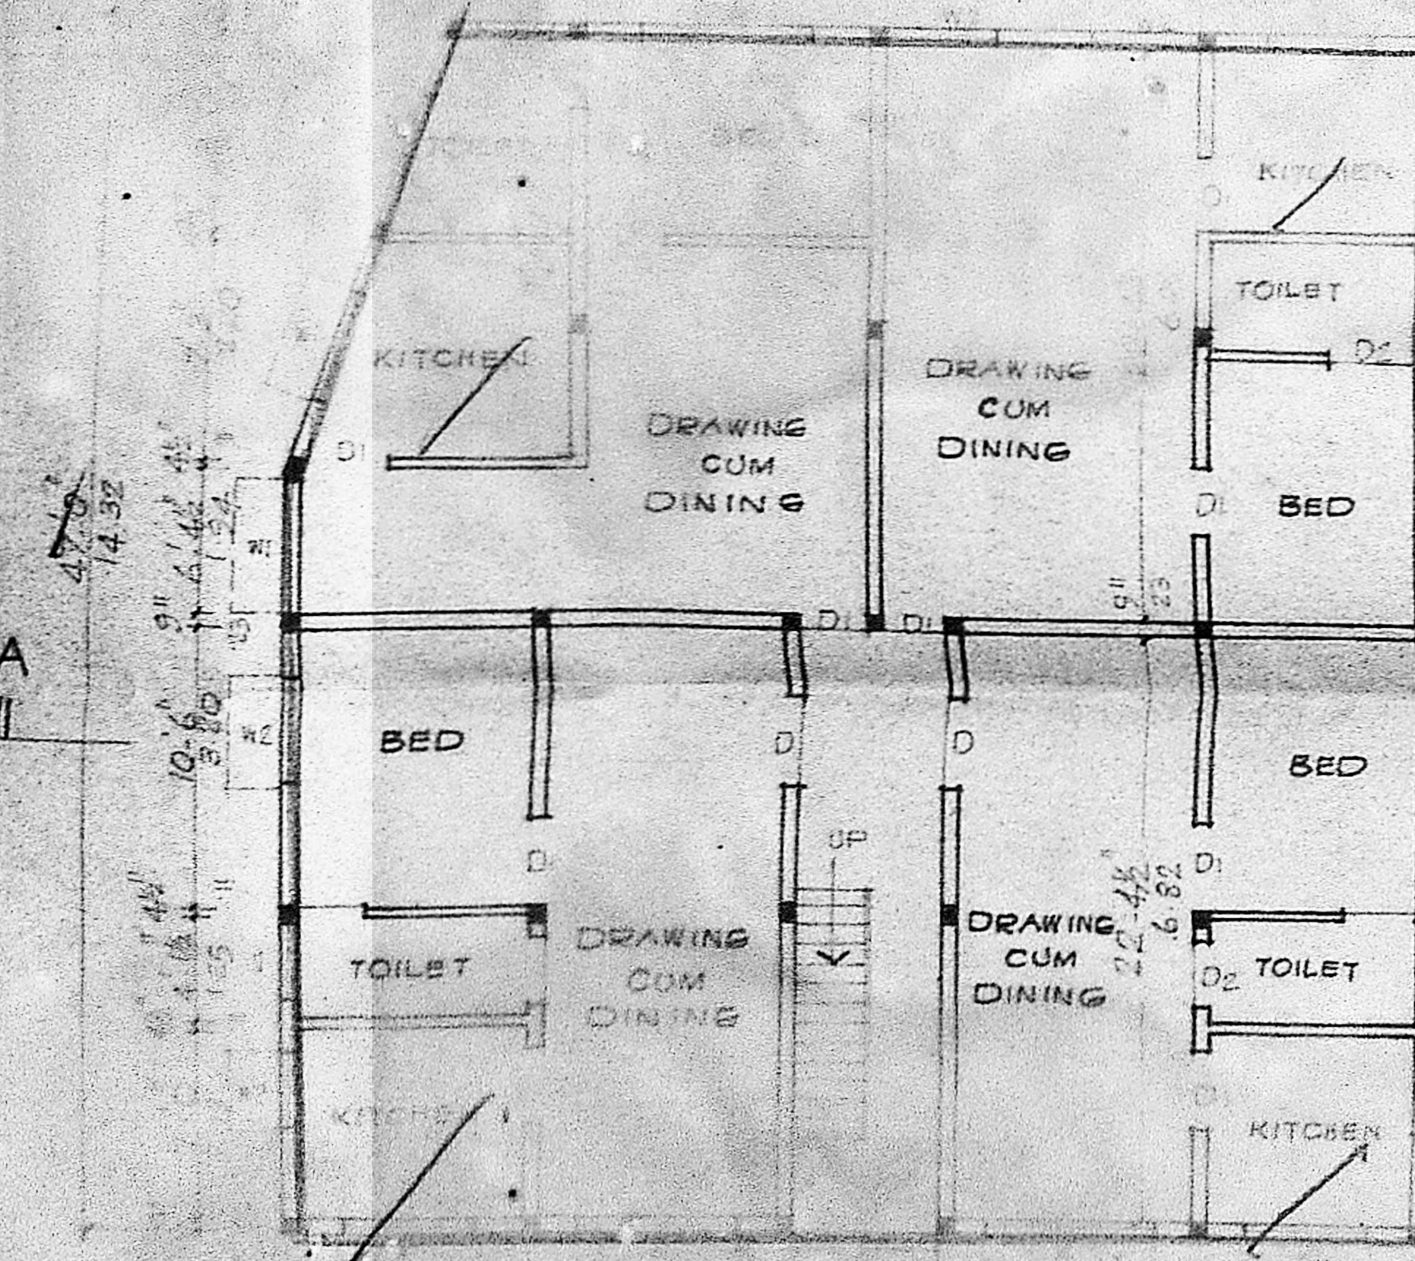


GROUND FLOOR PLAN

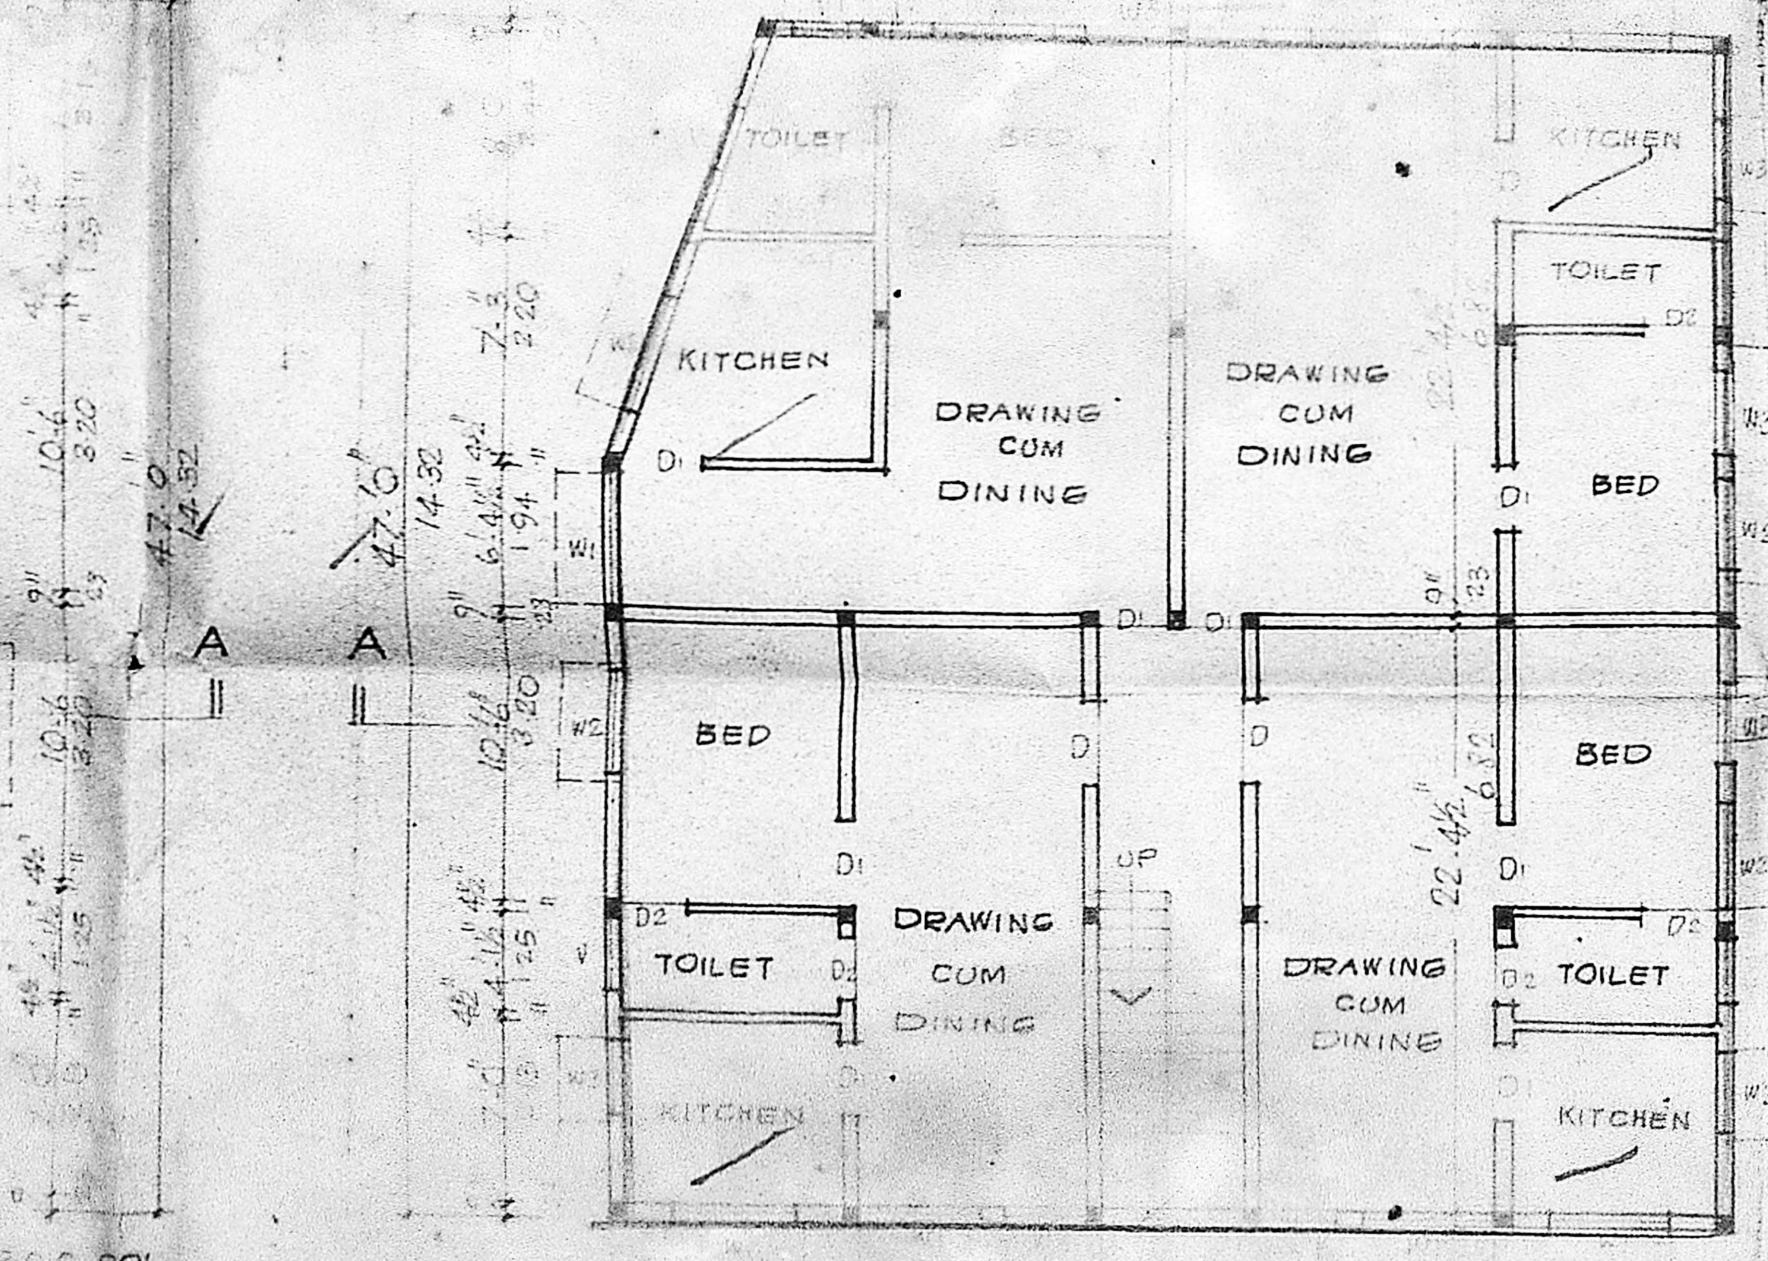

FIRST & TYPICAL FLOOR PLAN

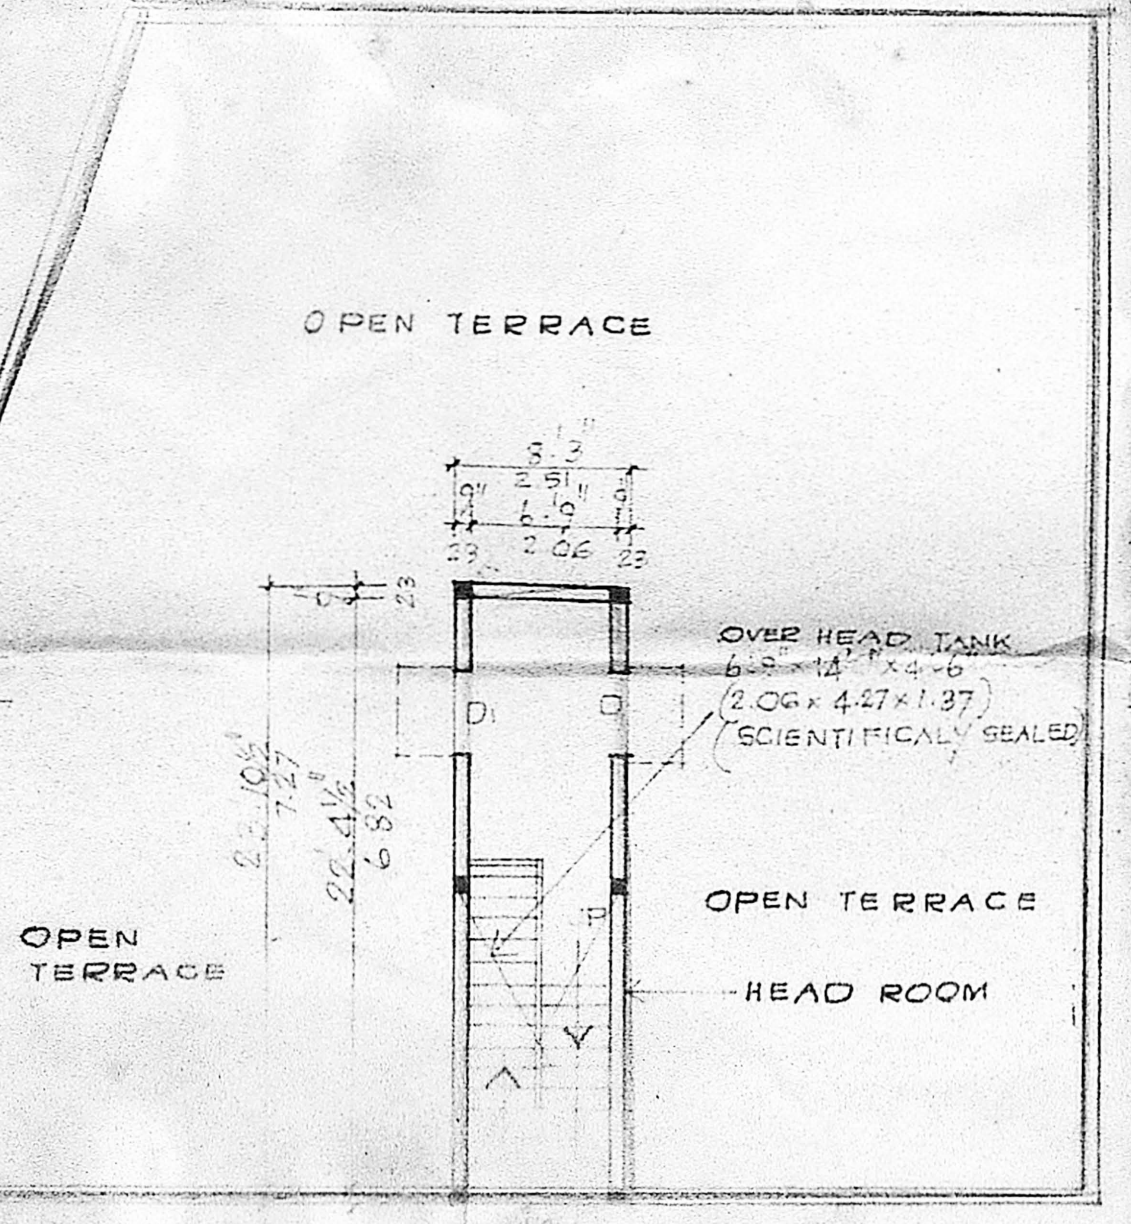

HEAD ROOM & TERRACE FLOOR PLAN

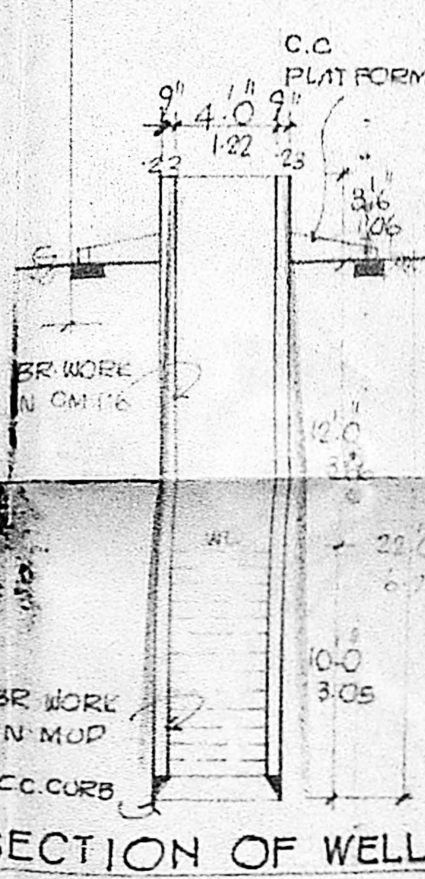

SECTION OF WELL

V. SRINIVASU, L.C.E.
Asst. Executive Engineer (Retd.)
Consulting Civil Engineer,
REGD. No. 270,
CLASS I LICENSED SURVEYOR
CORPORATION OF MADRAS
No. 60, Valluvar Road,
SHIMBAKKAM MADRAS-100

LICENSED SURVEYOR