




FRONT ELEVATION

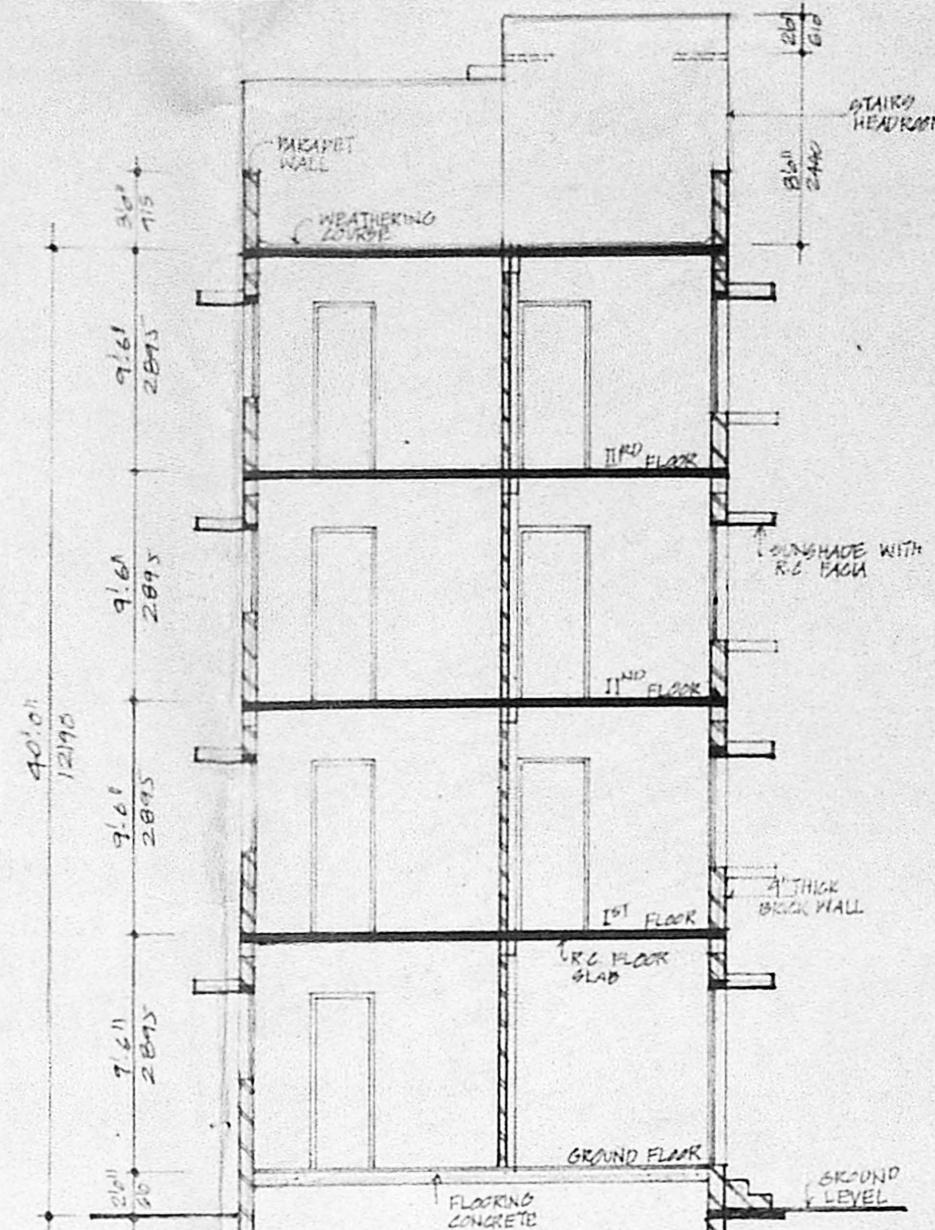


SECTION ON "X-X"

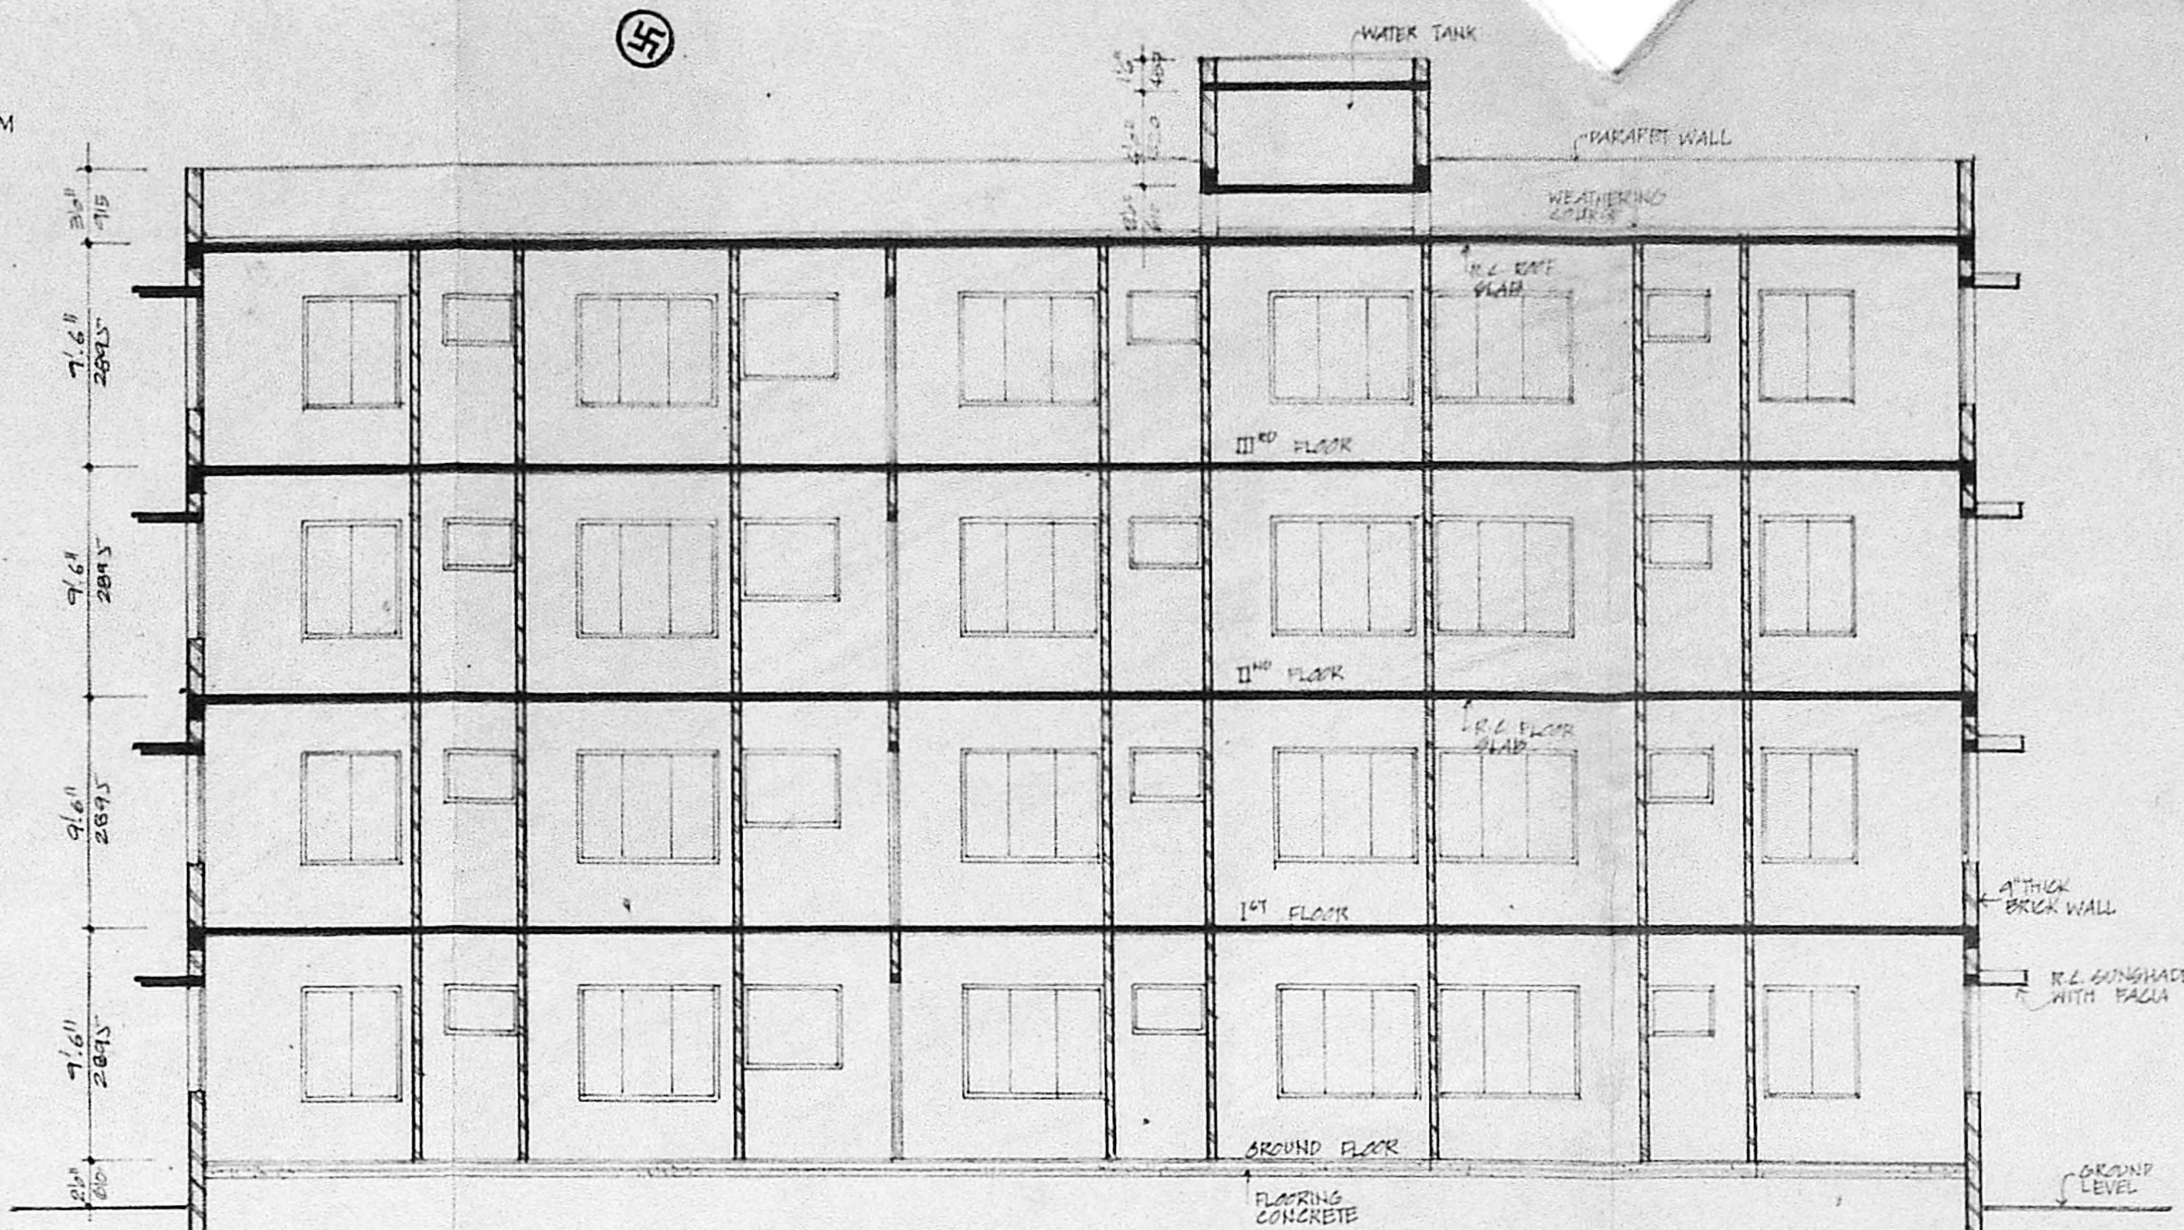


SECTION ON "Y-Y"

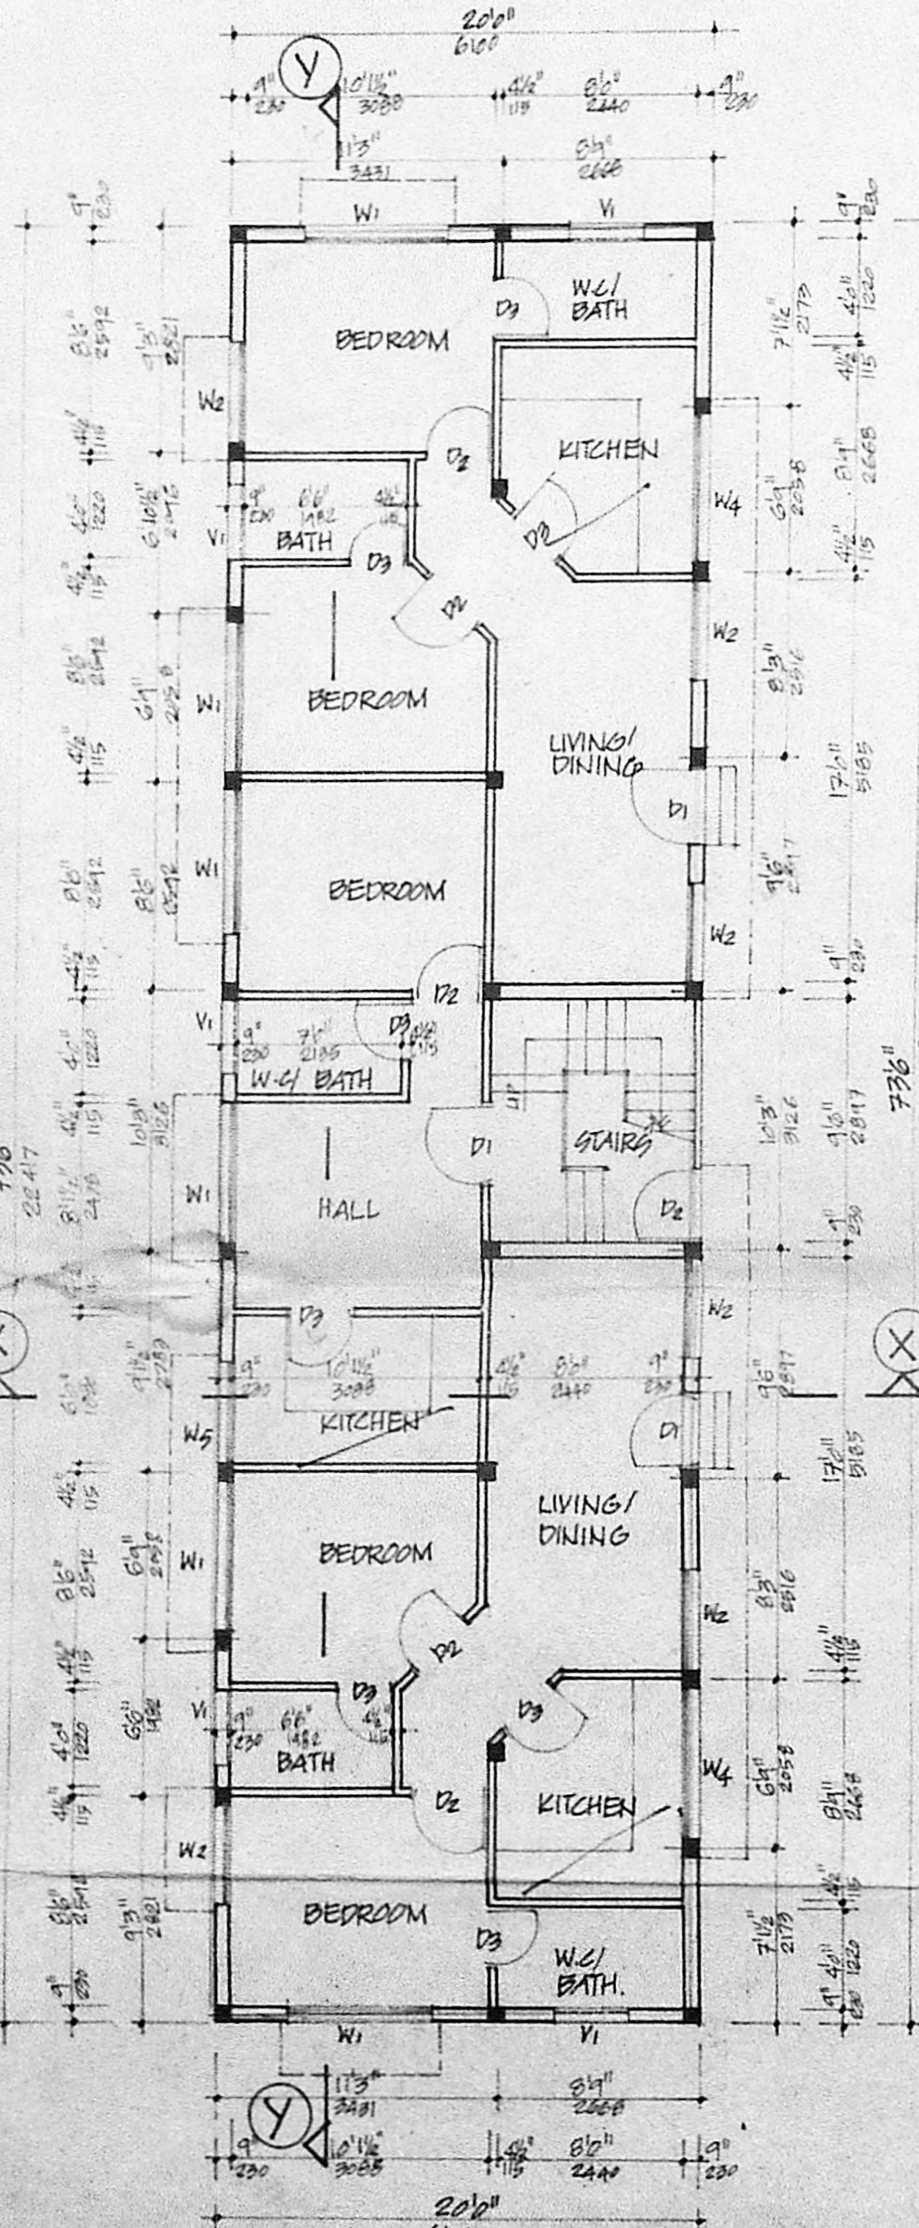


GROUND FLOOR PLAN

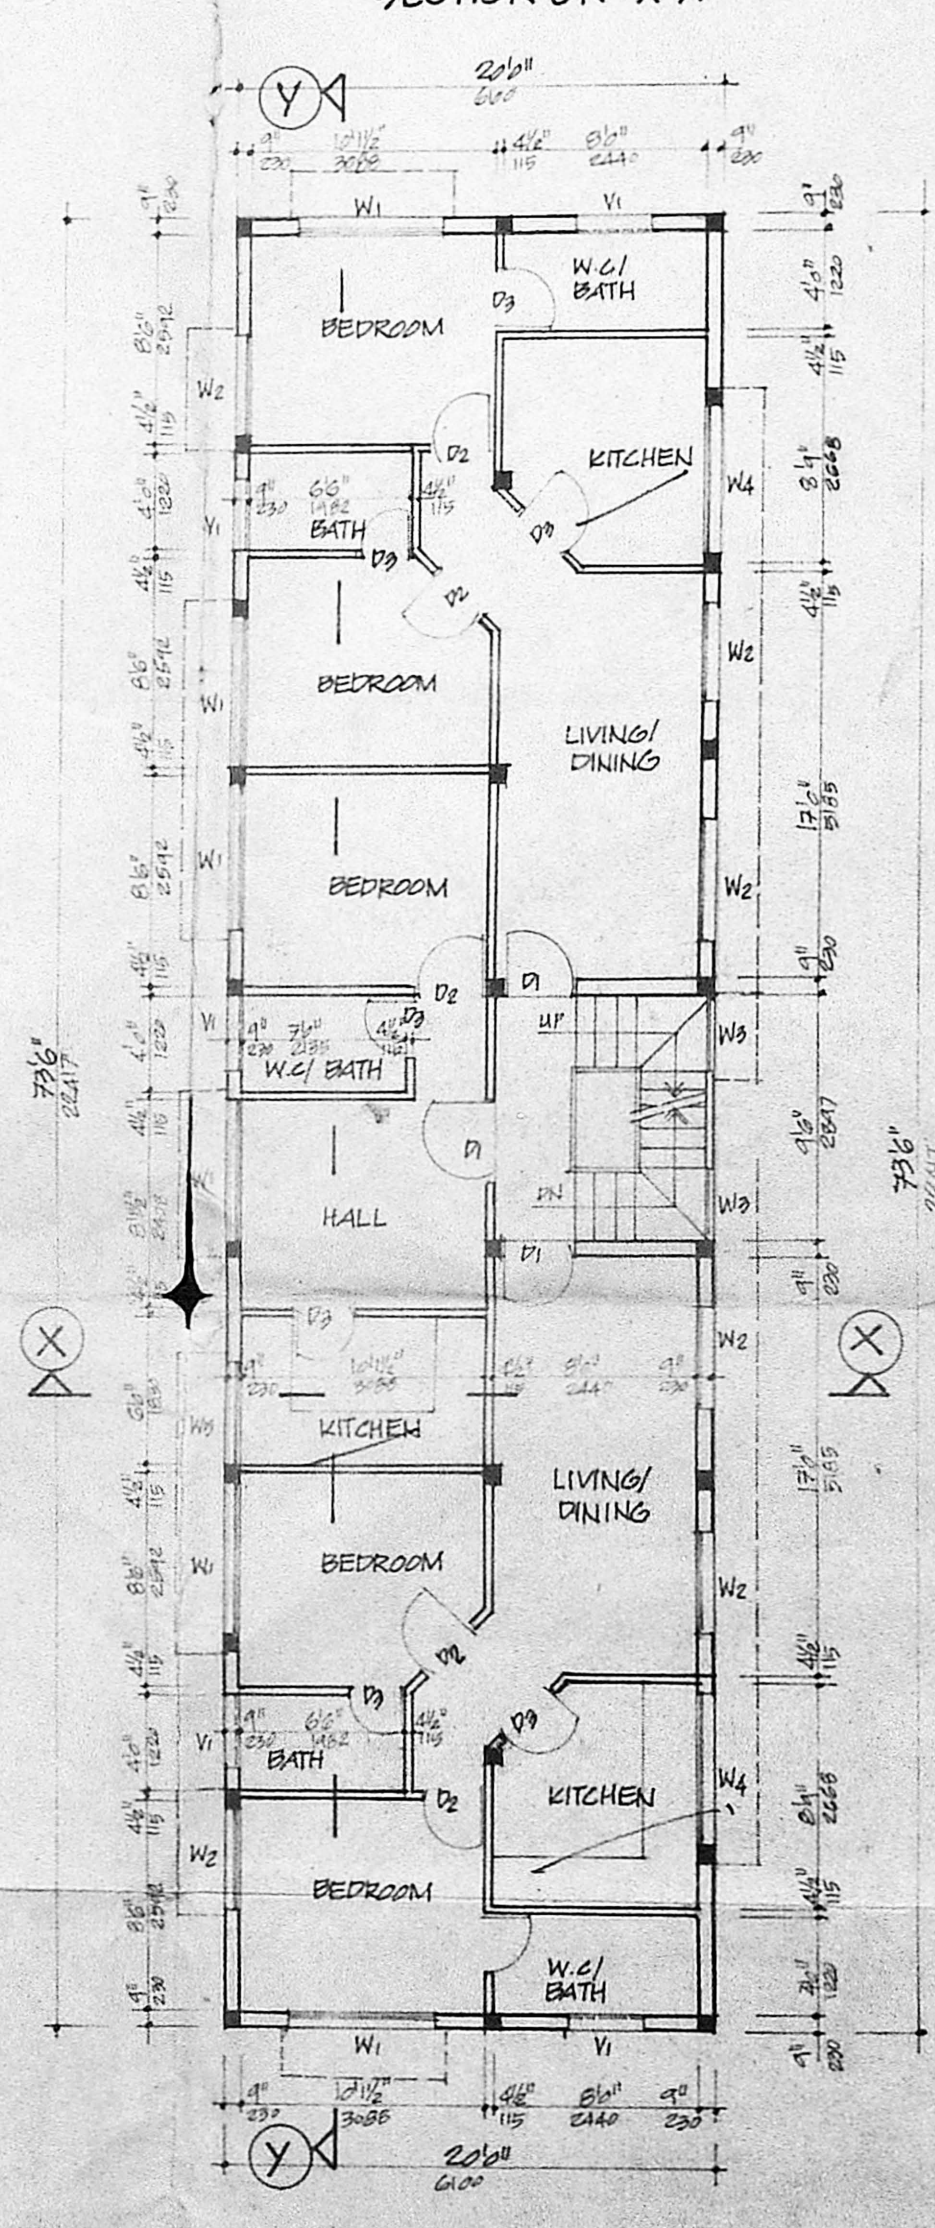


TYPICAL FLOOR PLAN
FIRST, SECOND & THIRD FLOOR.

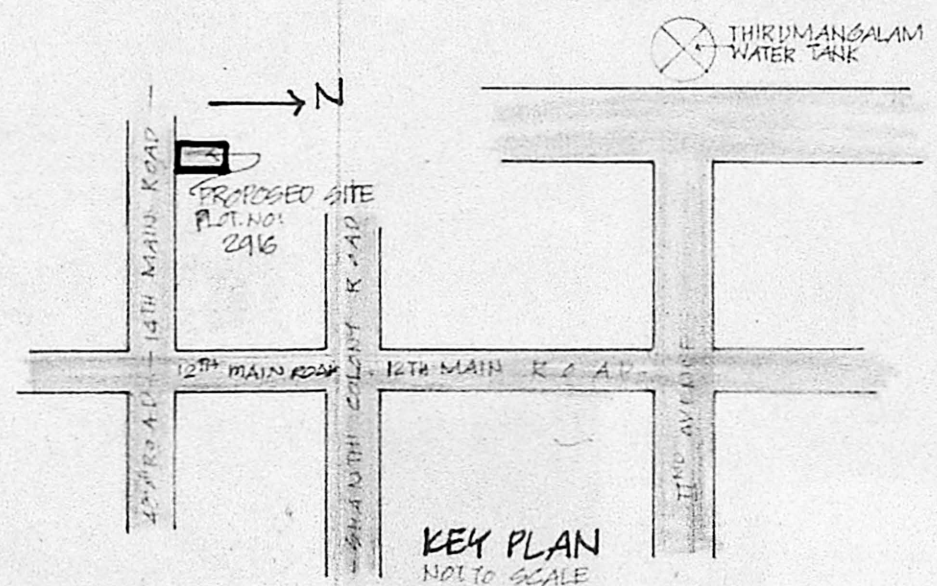


KEY PLAN
NOT TO SCALE

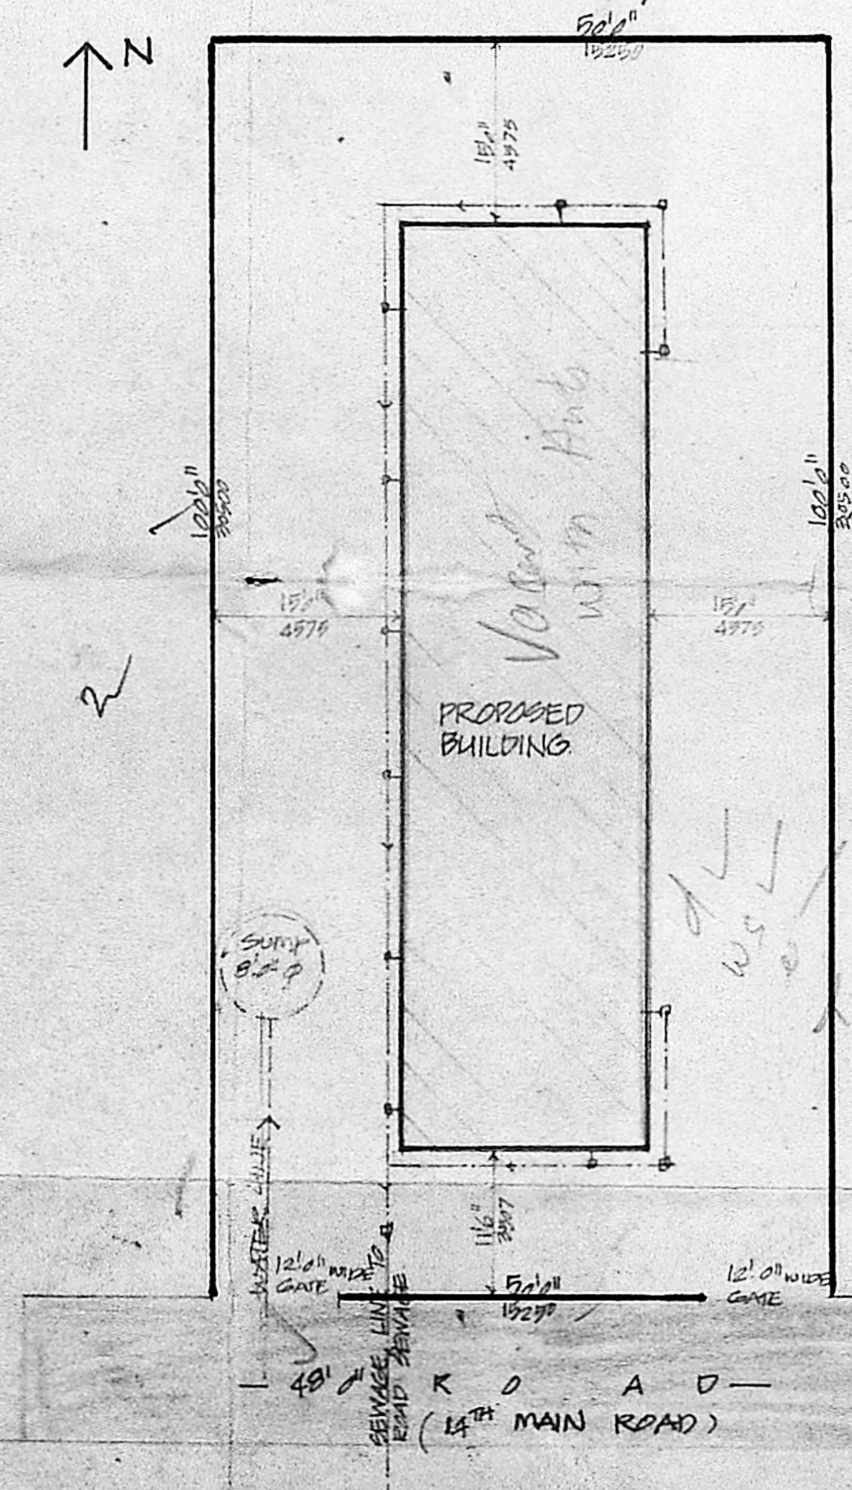

SITE PLAN
SCALE: 1/250 (1:250)

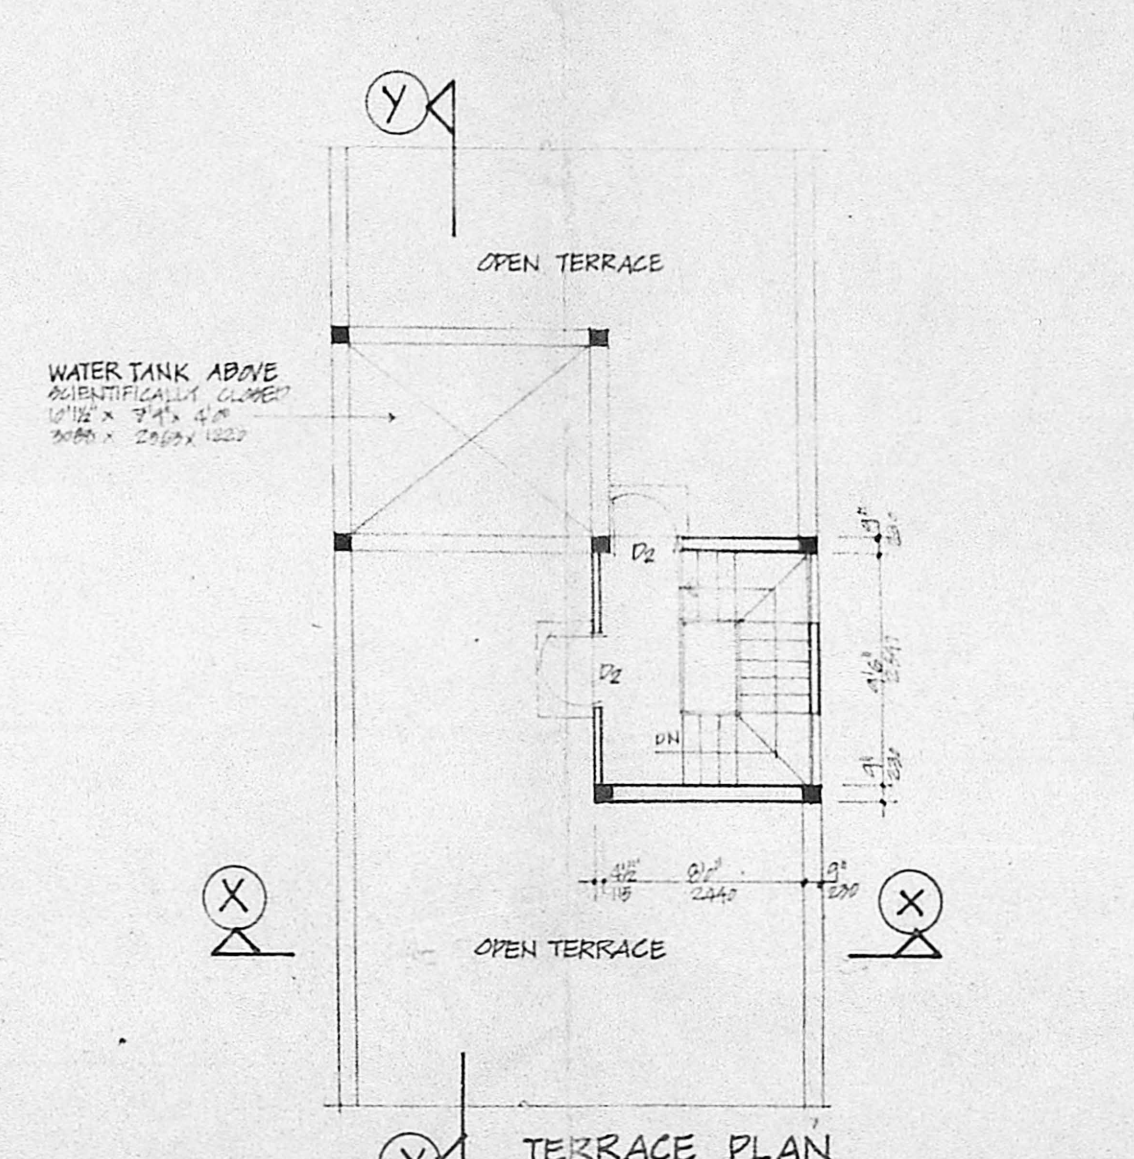

TERRACE PLAN

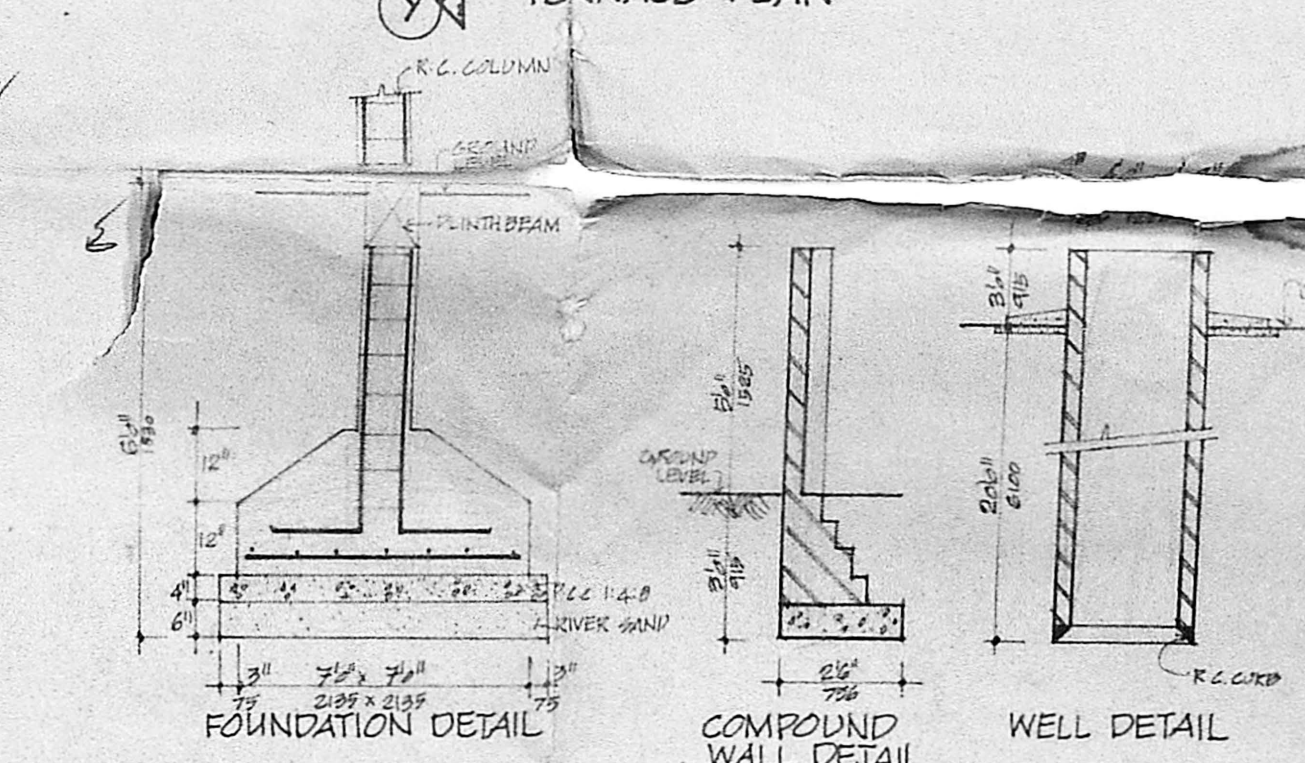

FOUNDATION DETAIL

COMPOUND WALL DETAIL

WELL DETAIL

SCHEDULE OF JOINERY

TYPE	SIZE	DESCRIPTION
D1	3'3" x 7'0"	T.W. PANELLED DOOR
D2	2'4" x 7'0"	-D1-
D3	2'6" x 7'0"	-D1-
W1	6'0" x 4'0"	T.W. GLAZED WINDOW
W2	4'0" x 4'0"	-D1-
W3	3'0" x 4'0"	-D1-
W4	6'0" x 3'0"	AL. GLAZED WINDOW
W5	4'0" x 3'0"	-D1-
V1	3'0" x 2'0"	T.W. GLAZED VENTILATOR

SPECIFICATIONS.

- R.C. COLUMN, PARTIAL MAINTENANCE
- BRICK WORK IN GABLE END
- ROOF STRUCTURE IN GABLE END
- 3 P.C. 1:4:8 OVER ROOF
- 4 WALLS ARE PLASTERED BY 2 CM. IS
- 5 WALLS ARE PAINTED BY CONCRETE PAINT
- 6 LINTEL OVER OPENINGS
- 7 JOINTERY IN TEAK WOODWORK
- 8 ROOF COVERED BY R.C. SLAB
- 9 ALL R.C. WORK IN 1:2:4
- 10 WEATHERING G. ROOF LAD WITH ROOF

COLOUR CODE REFERENCE

- PROPOSED SHOWN [Symbol]
- PLOT OUT LINE SHOWN [Symbol]
- ROAD SHOWN [Symbol]

AREA STATEMENT

GROUND FLOOR AREA	1470	136.56
FIRST FLOOR AREA	1470	136.56
SECOND FLOOR AREA	1470	136.56
THIRD FLOOR AREA	1470	136.56
TOTAL	5880	546.24

PROPOSED FLATS IN
PLOT NO. 2916
 14th MAIN ROAD ANNA
 NAGAR WEST
 MADRAS 600 040
 S.No. Village District
 207 pt Koyambedu Chenglepet

THIRUVENGADAM SUNDAR
 ARCHITECTS
 4-54 ANNANABAR
 MADRAS 60001
 PHONE: 50066

OWNER'S SIGNATURE
 (P.A. Holder)

V. G. SUNDAR
 B. ARCH. M.C.A. 9395
 REGD. ARCHITECT NO. 80,
 47/2 KODAMBAKKAM HIGH ROAD,
 T. NAGAR, MADRAS-600 017.

LICENCED SURVEYOR.