




R.P

OVERHEAD TANK 6.7x6 HERMETICALLY SEALED

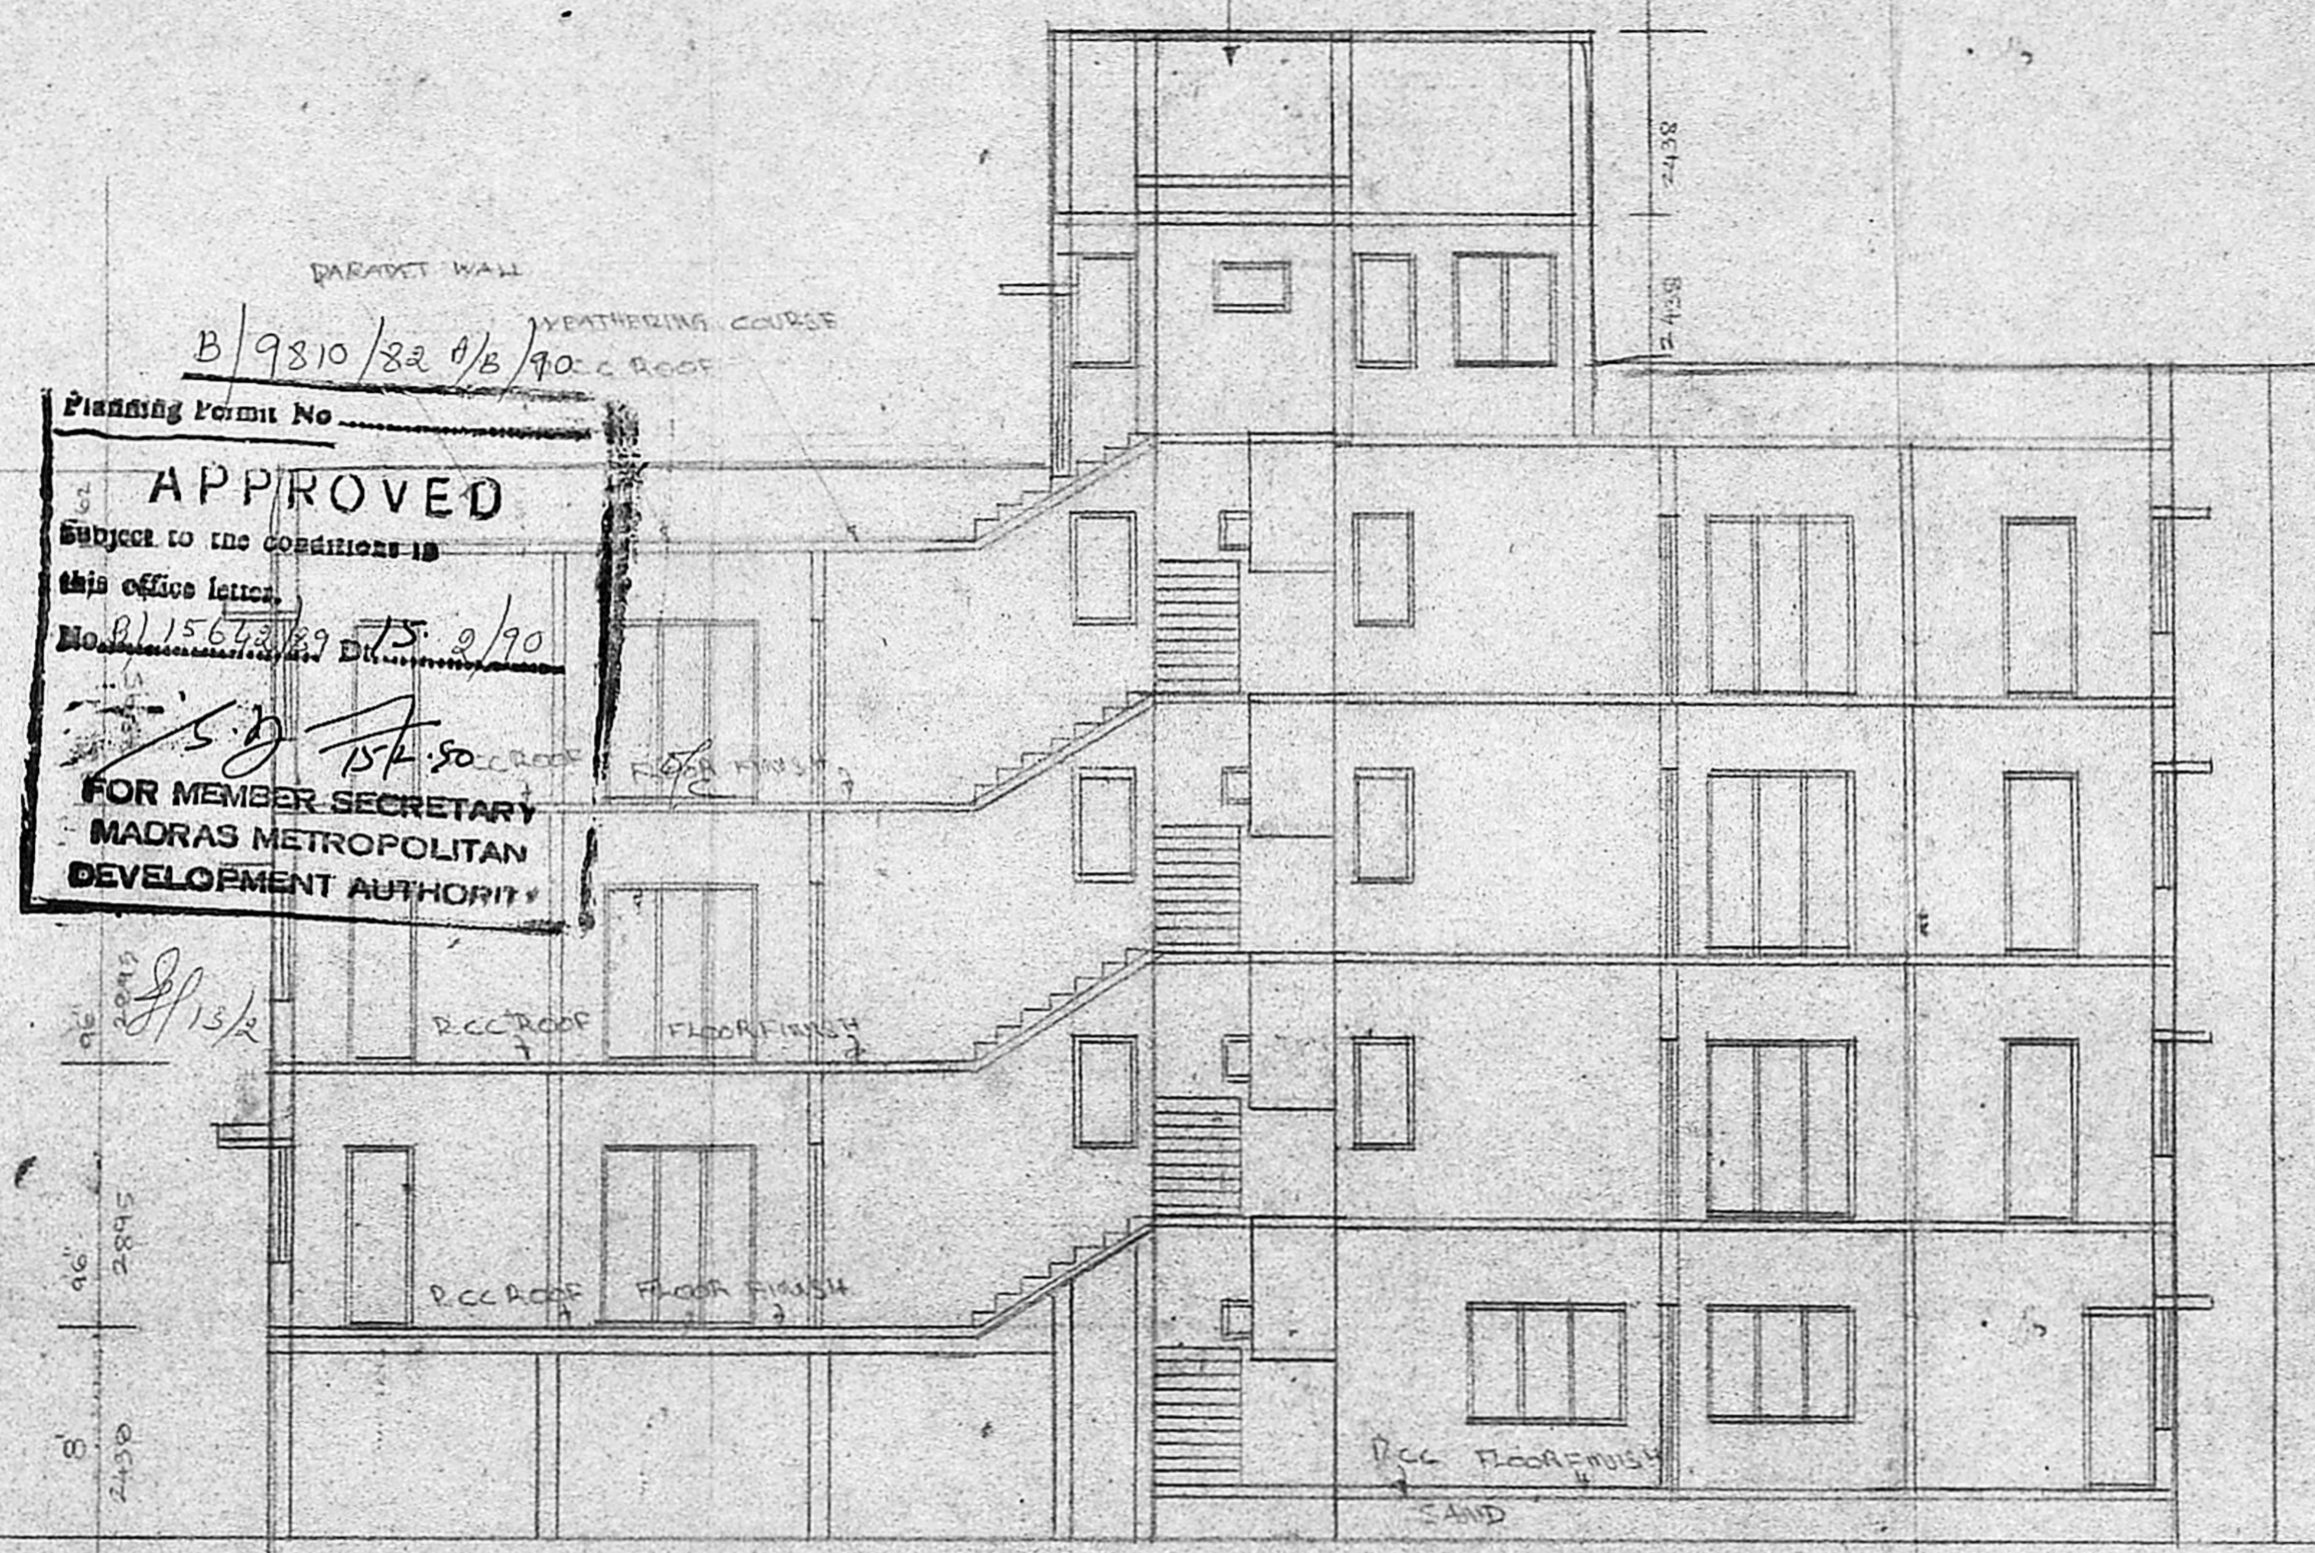

Planning Permit No. B/9810/82 0/B/90

APPROVED

Subject to the conditions in this office letter.

No. 9115642/89 Dt. 15.2/90

S. J. S. S.

FOR MEMBER SECRETARY
MADRAS METROPOLITAN
DEVELOPMENT AUTHORITY

MMDA B/PP No. 1
C.No. B/15642/89
A10
Scrutiny
PART I 12/11/03
PART II

S. J. S. S.
25/11

79 110872

8' 2438
96' 2895
96' 2895
96' 2895

762
96' 2895
96' 2895
96' 2895
96' 2895

40.0' 12192

SECTION ON CD

PROPOSED BLDG

SITE COLOUR

ROAD COLOUR

PROPOSED BUILDING AT D.NO 13 BANK ST RS.NO.91/87
ALAGAPPA NAGAR KILPAUK, MADRAS-10

FOR : MR. ASHOK KUMAR & OTHERS

SHEET NO 2
SCALE : 1/8 1/100

OWNER	LICENSED SURVEYOR	ARCHITECTS
 CORPORATION OF MADRAS C.S. No. 215	 S. CHOKKALINGAM, B.E. M.E., LICENSED SURVEYOR, CORPORATION OF MADRAS, C.S. No. 215.	SRINIVASA ENTERPRISES 23. NAICKMAR ST MADRAS - 33 PH : 4822848

