

SCHEDULE OF OPENINGS

D. ENTRY DOOR	3'6" x 1'0"	1.07 x 2.75
D ₁ DOOR	3'0" x 1'0"	0.91 x 2.75
D ₂ TOILET DOOR	2'6" x 1'0"	0.76 x 2.75
W WINDOW	4'0" x 4'6"	1.22 x 1.37
W ₁ WINDOW	8'0" x 4'6"	2.44 x 1.37
W ₂ WINDOW	6'0" x 4'6"	1.83 x 1.37
V. VENTILATOR	3'0" x 2'0"	0.91 x 0.61

RISE-6'5" (197) TREAD-10'5" (318) WIDTH-3'3" (99)
 SCALE: 1" = 8'0" (1:192)






COLOUR INDEX

PROPOSED	[Pattern]
BOUNDARY	[Pattern]
ROAD	[Pattern]

AREA STATEMENT

Sl. No.	SA. FT.
PROPOSED GROUND FLOOR AREA	352.53 (10386.62)
PROPOSED FIRST FLOOR AREA	375.3 (11148.54)
PROPOSED SECOND FLOOR AREA	375.35 (11385.56)
PROPOSED THIRD FLOOR AREA	375.35 (11385.56)
TOTAL BUILT-UP AREA	1478.53 (43307.28)
PLOT EXTENT	189.52 (56640.0)
PLOT COVERAGE	36%
FLOOR SPACE INDEX (F.S.I.)	1.44

PROPOSED APARTMENTS IN
 T.S. NO. 6927, BLOCK NO. 108B
 PLOT NO. 24,
 BHAGIRATHI STREET,
 T. NAGAR,
 MADRAS.

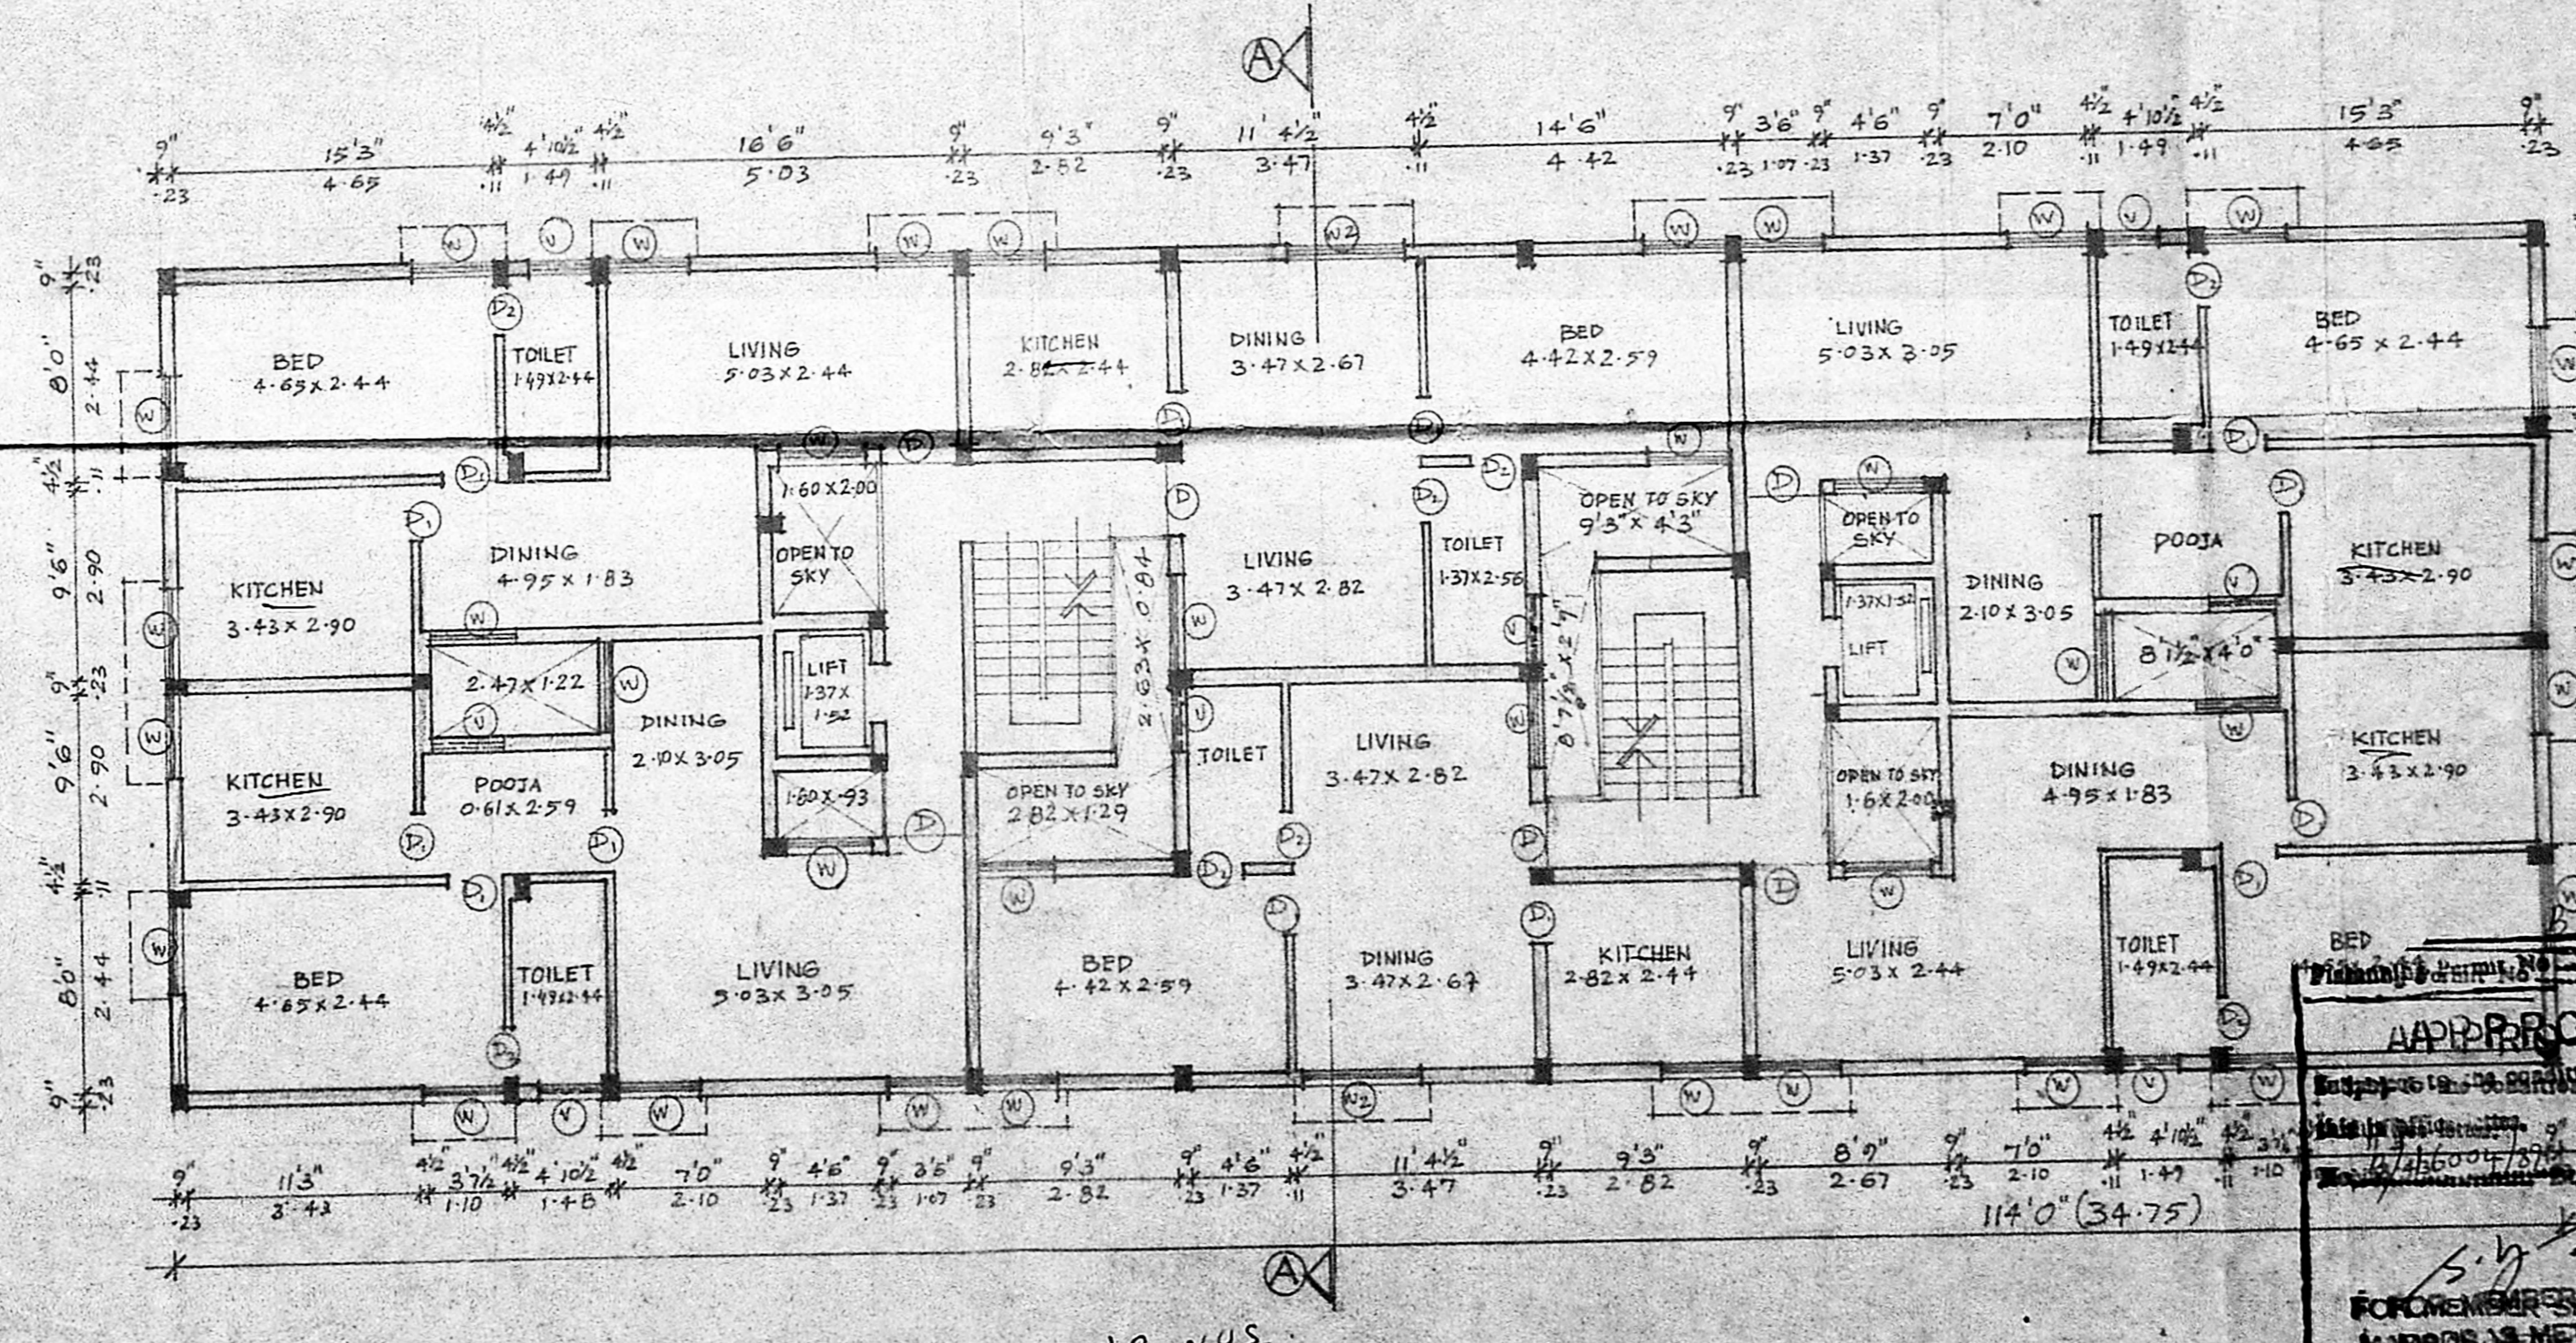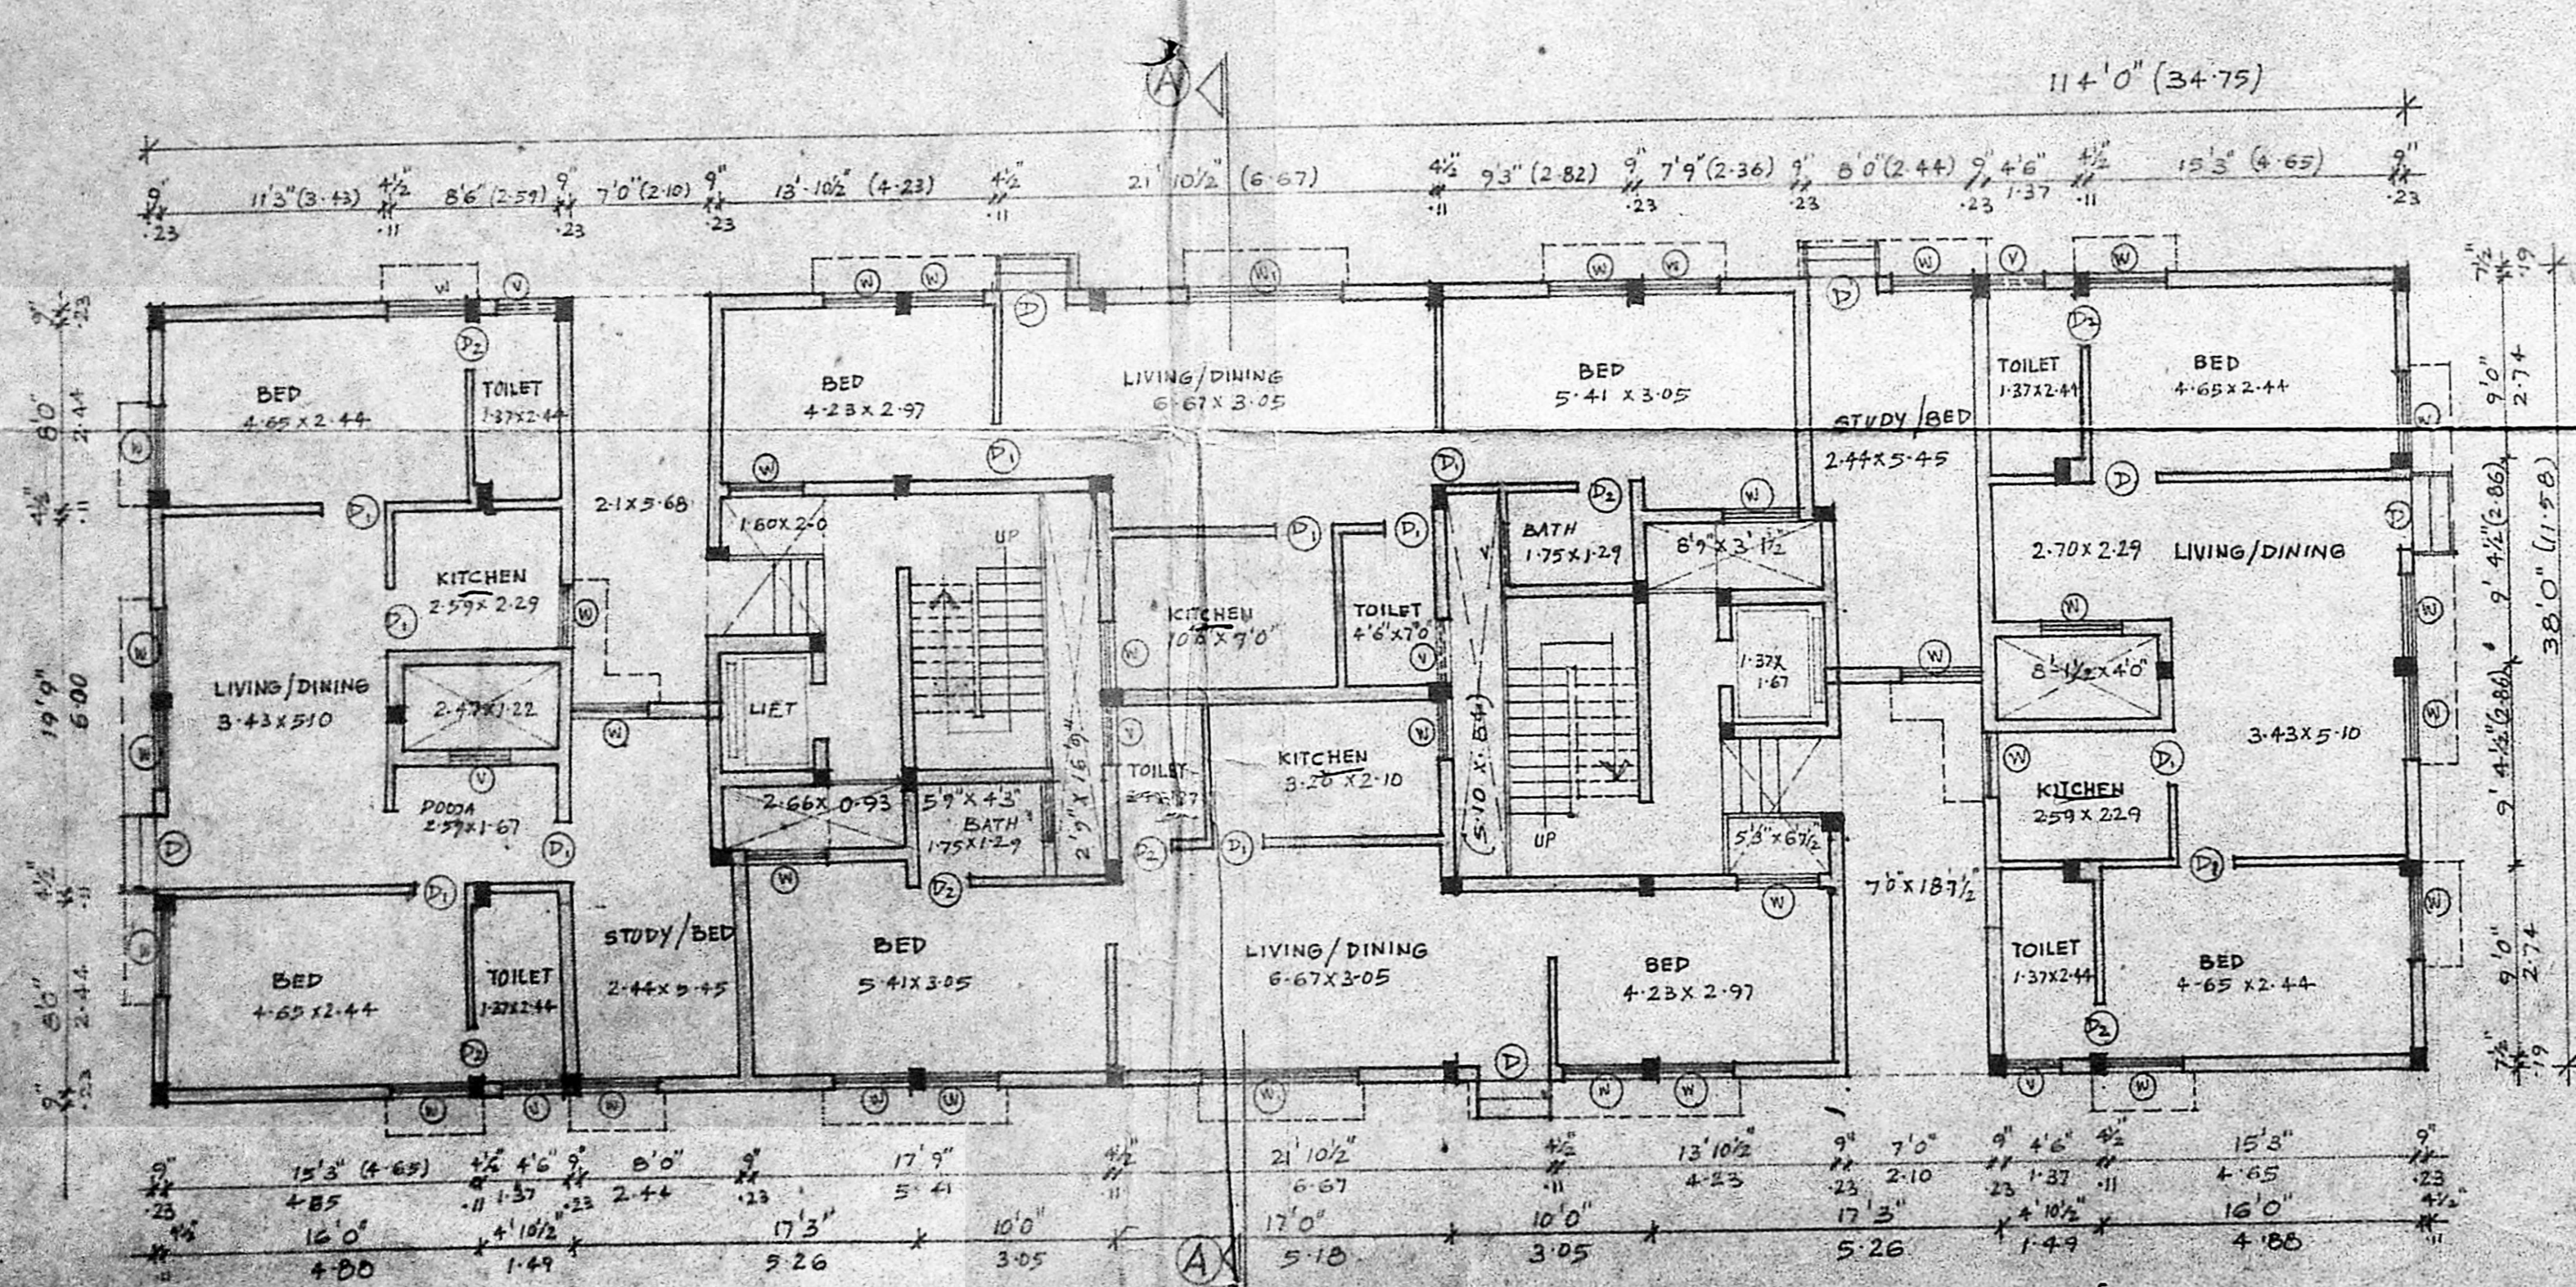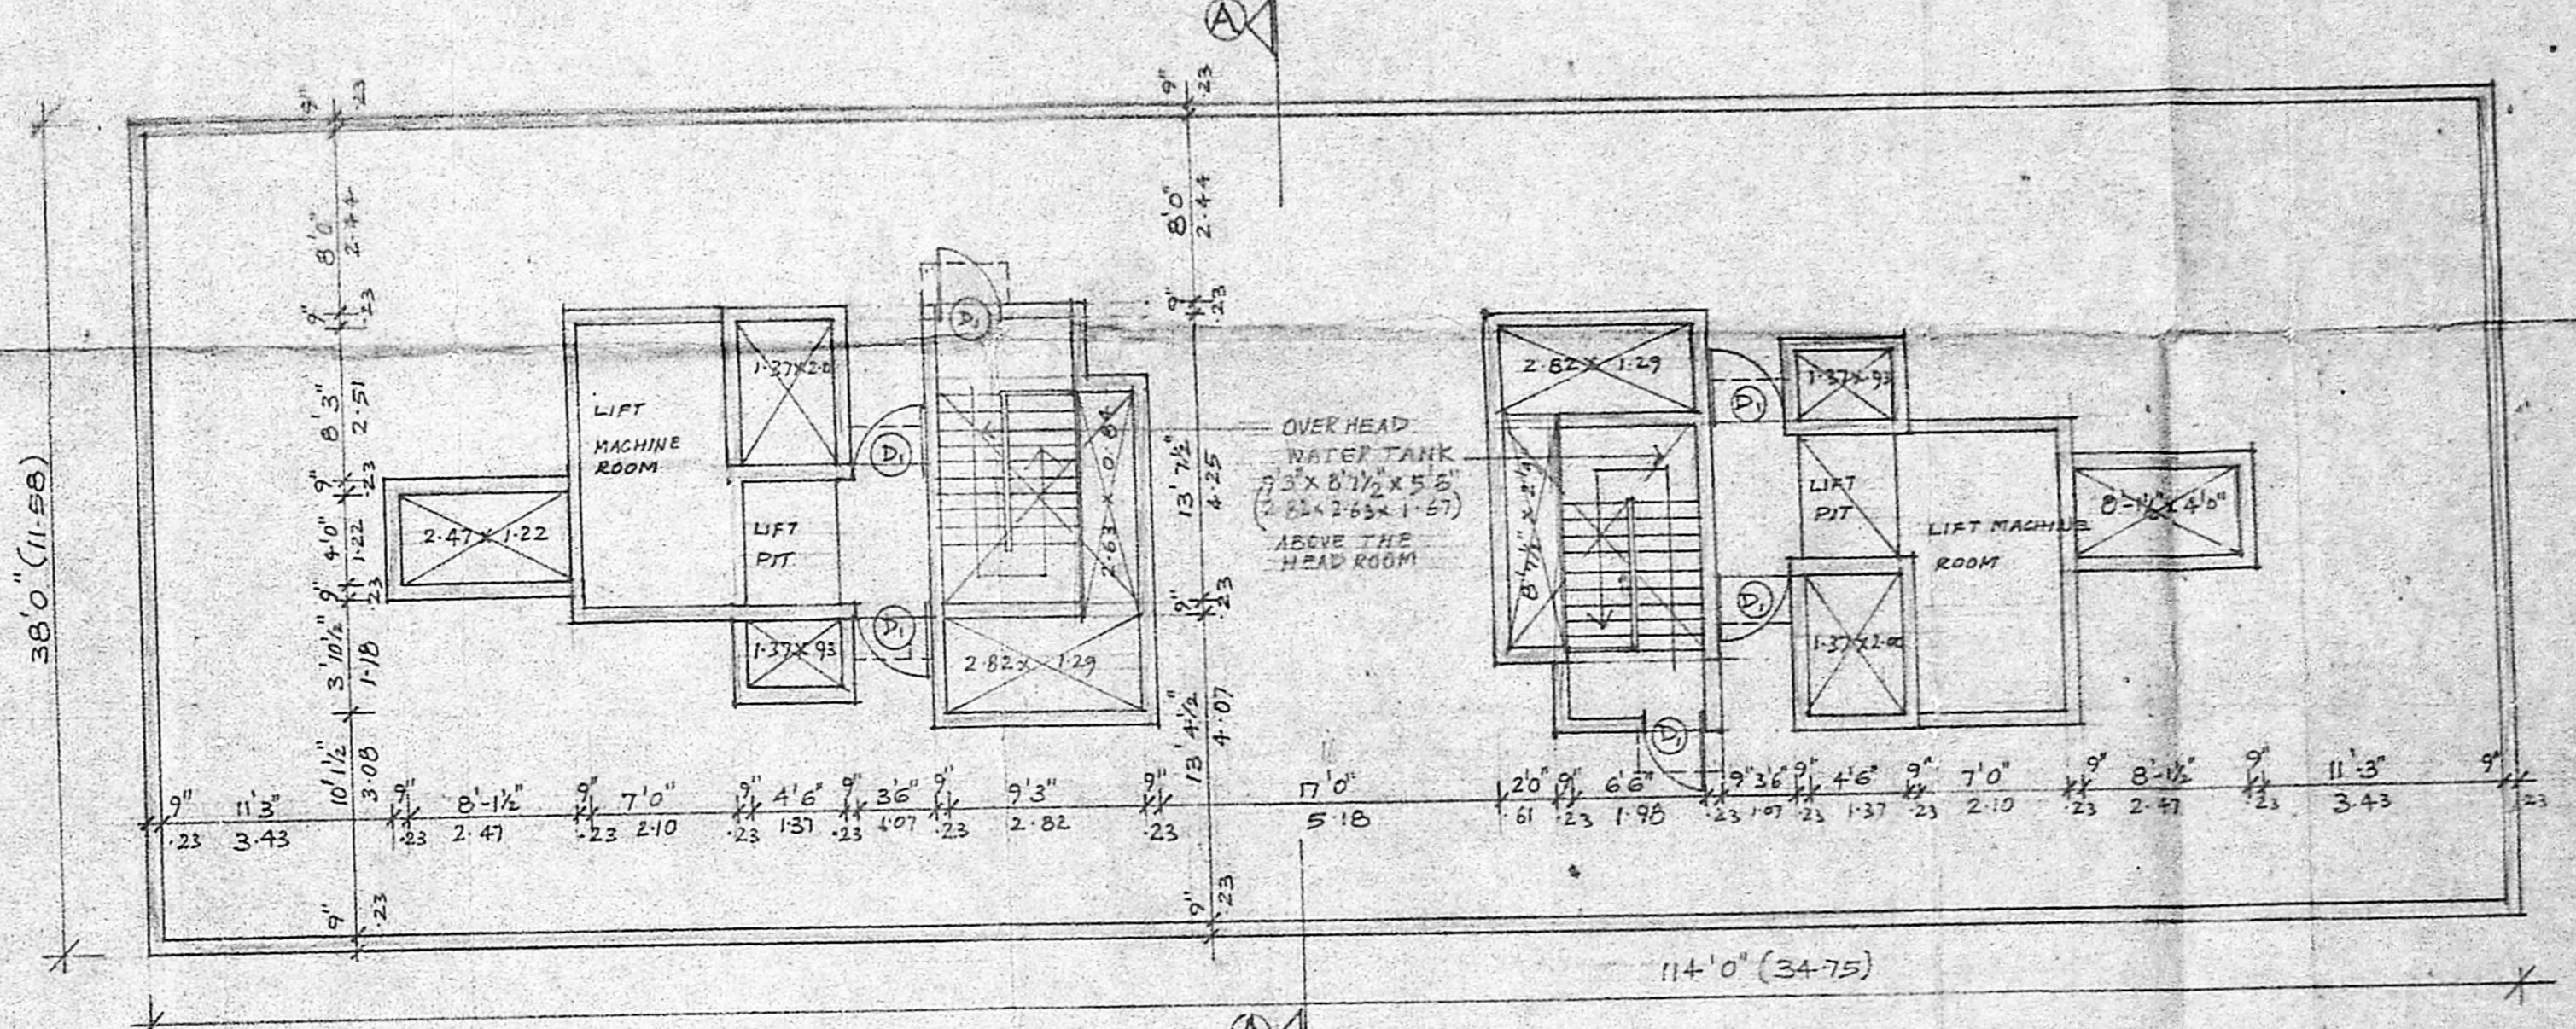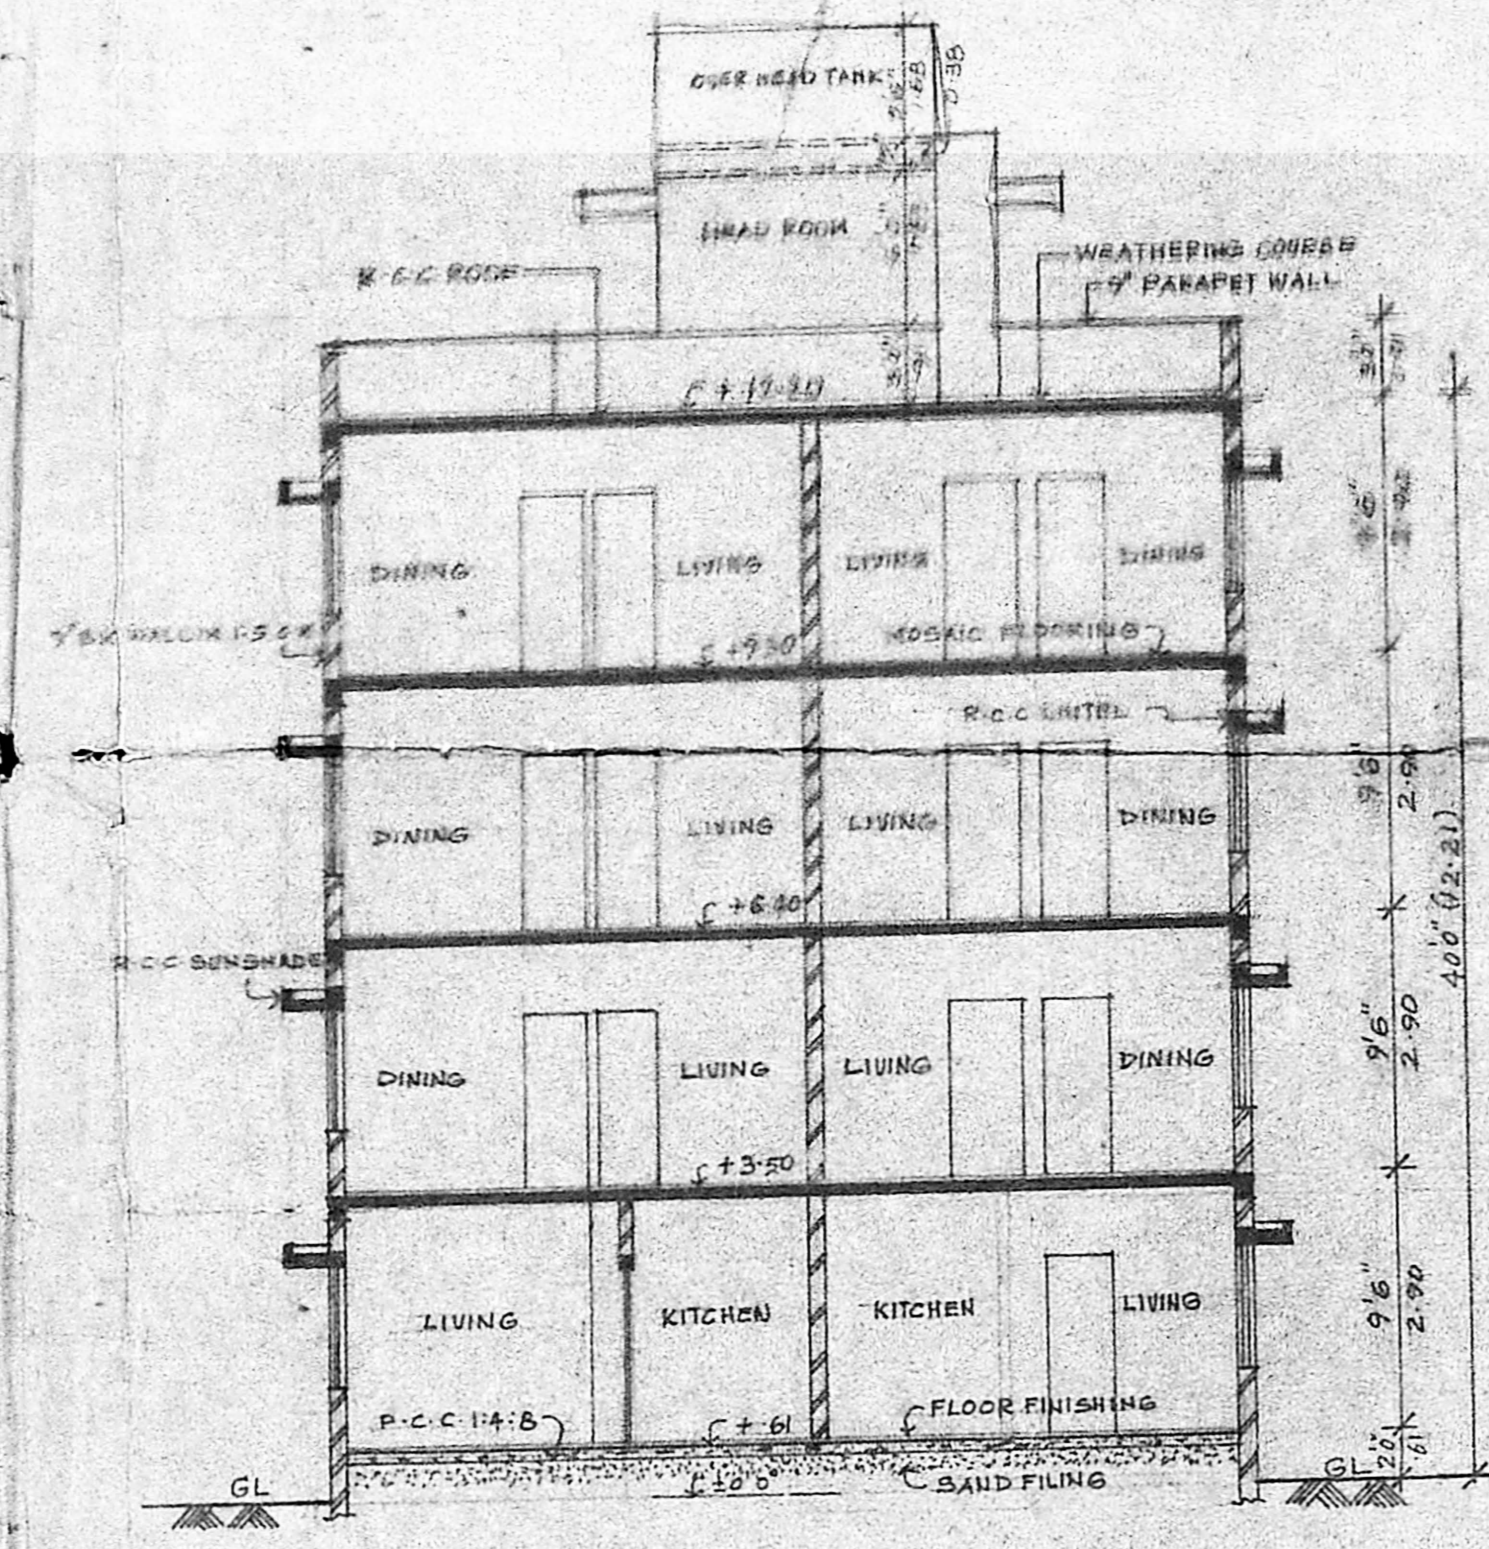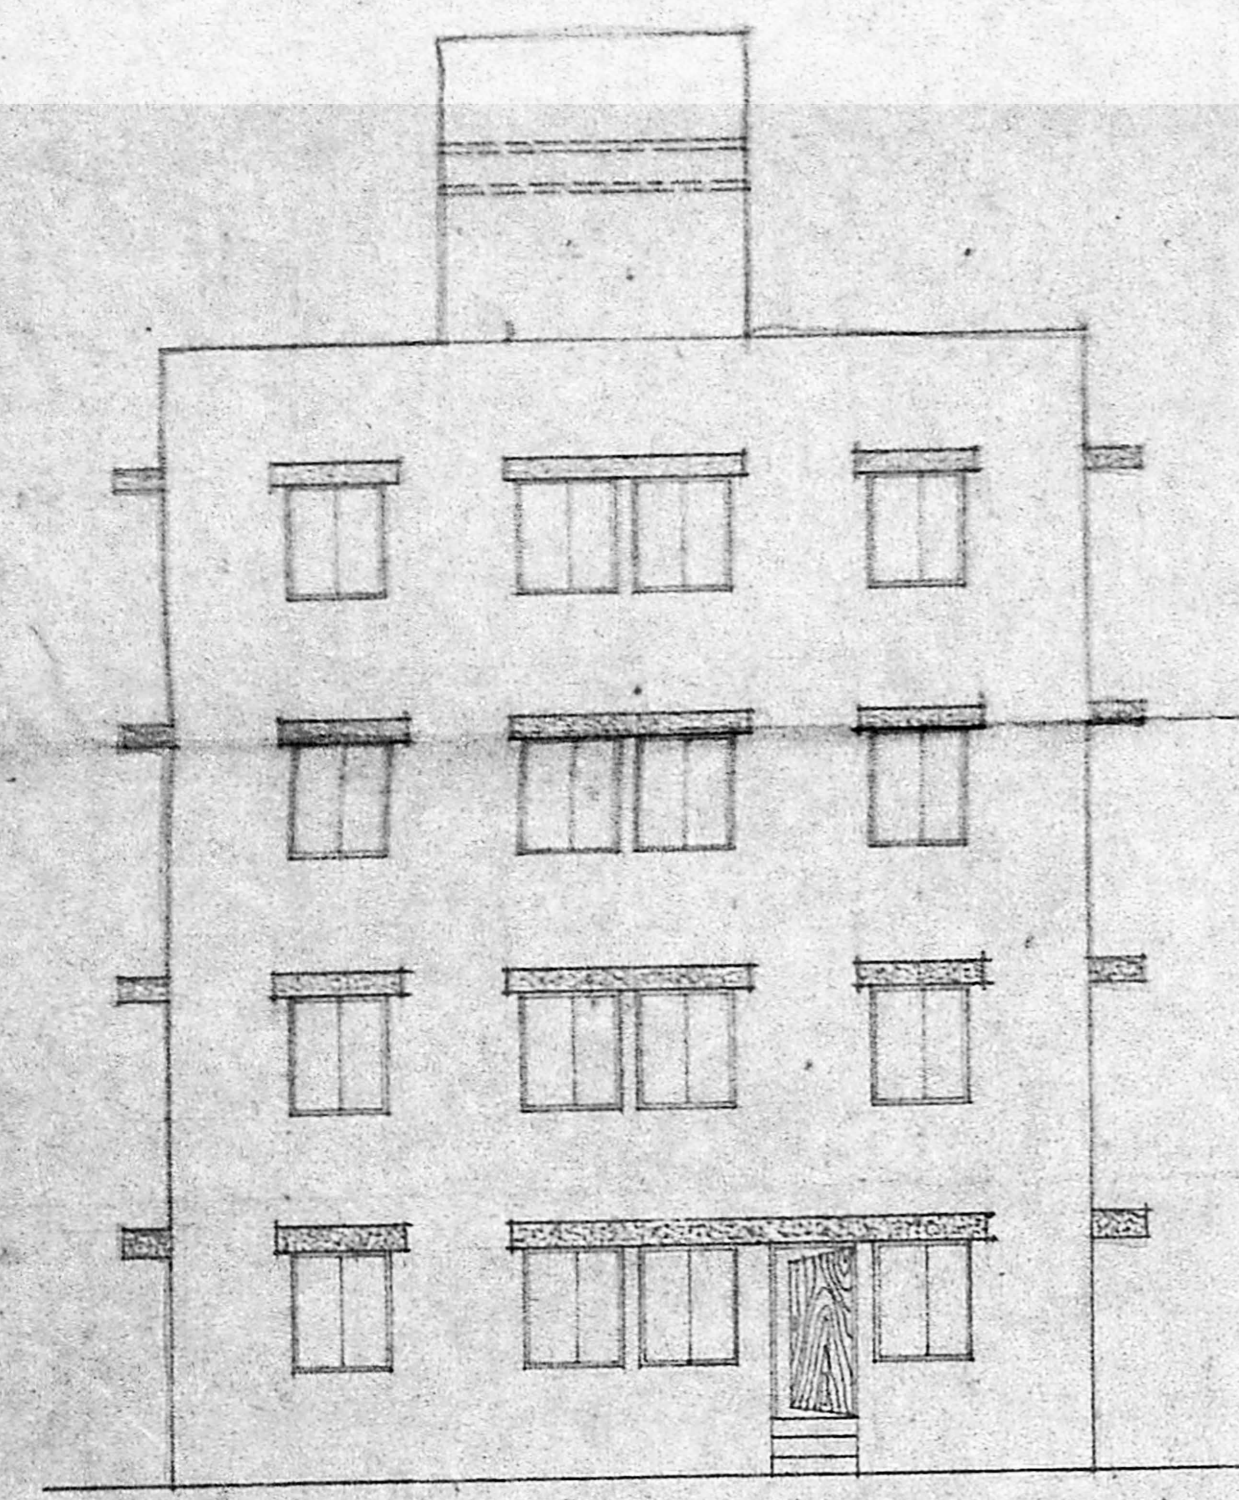

MMDA B/PP NO. 1
 C.No. B/16004/89

OWNERS SIGNATURE

APPROVED

FOR MEMBERS SECRETARY
 MADRAS TOWN DEVELOPMENT AUTHORITY

ENGINEER'S SIGNATURE