


PLAN SHOWING THE REGULARISATION FOR THE ADDITIONS TO THE
 EXISTING DWELLING PREMISES NO. 11, JAGADAMBAL COLONY,
 II STREET, IN R.S. NO. 1096/2 OF MYLAPORE, MADRAS.
 CORPORATION DN:101. SCALE 1 INCH = 8 FEET (1:100)

REFERENCE
 PLOT EXTENT: 1621670 SQFT (378 M²) GROUND FLOOR: 1826 SQFT (170 M²)
 COVERAGE OF PLOT: 4.5% FIRST FLOOR: 1394 SQFT (130 M²)
 FLOOR SPACE INDEX: 0.80 TOTAL EXTENT: 3220 SQFT (300 M²)

DETAILS OF JOINERY			COLOUR INDEX	
D - DOOR	3'-3" x 7'-0"	100 x 213	EXISTING SHOWN THUS	○
D ₁ - DOOR	2'-6" x 7'-0"	76 x 213	PROPOSAL SHOWN THUS	●
W - WINDOW	6'-0" x 4'-6"	183 x 137	BOUNDARY SHOWN THUS	○
W ₁ - WINDOW	4'-6" x 4'-6"	137 x 137	ROADS SHOWN THUS	●
V - VENTILATOR	3'-0" x 2'-0"	91 x 61		
G/D - GRILL DOOR	4'-0" x 7'-0"	122 x 213		
RS - ROLLING SHOTTER	7'-6" x 8'-0"	228 x 244		
G - GRILL	4'-6" x 5'-6"	137 x 167		
J - JOLLY	4'-6" x 9'-0"	137 x 274		

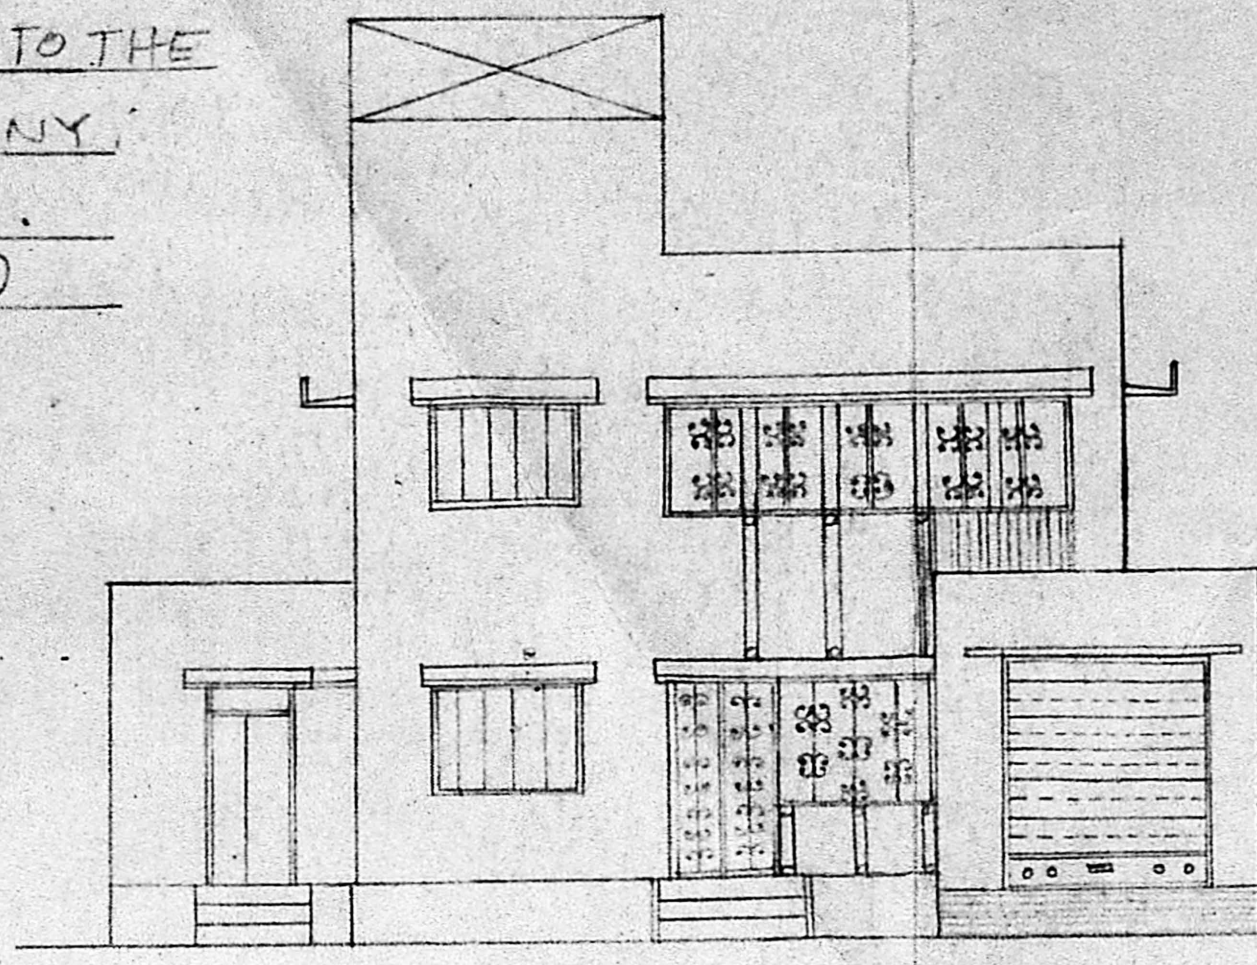


FRONT ELEVATION


B/9853/125/90
 Planning Permit No. **APPROVED**
 SUBJECT TO THE CONDITIONS OF THIS OFFICE LETTER.
 No. B/16865/87 Date 6.3.90
 S. J. 18/3/90
 FOR MEMBER SECRETARY
 MADRAS METROPOLITAN
 DEVELOPMENT AUTHORITY
 MADRAS 600 008




SECTION ON "AB"

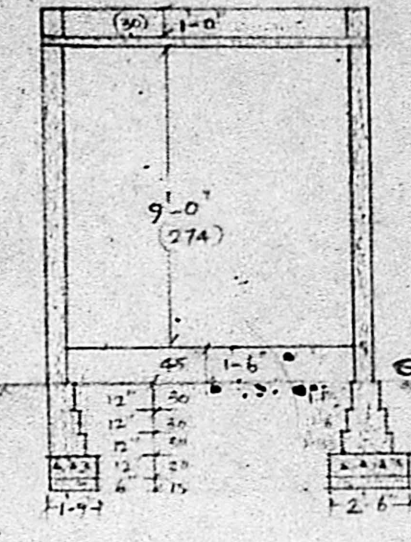


SECTION ON "BB"

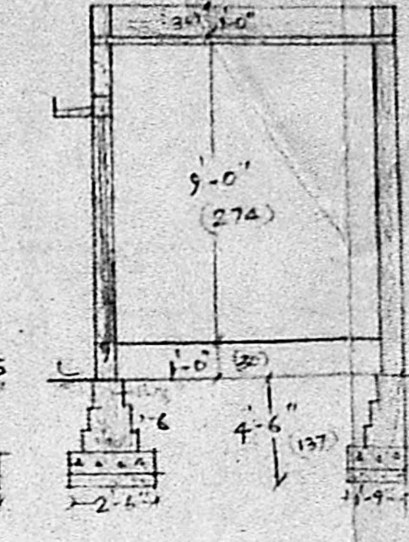


SECTION ON "XY"

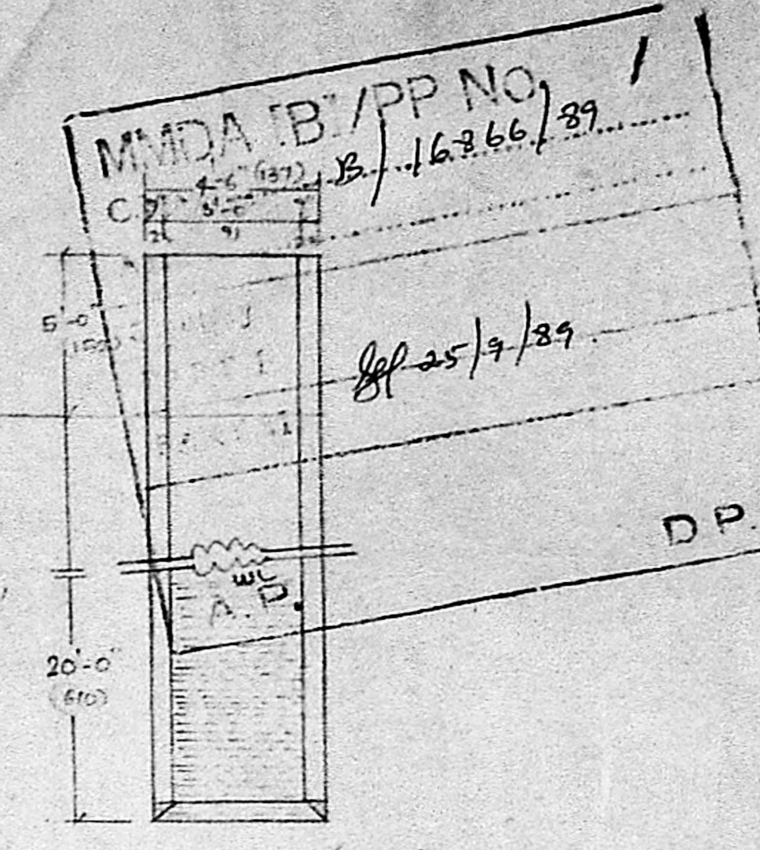


WELL SECTION (EXG)

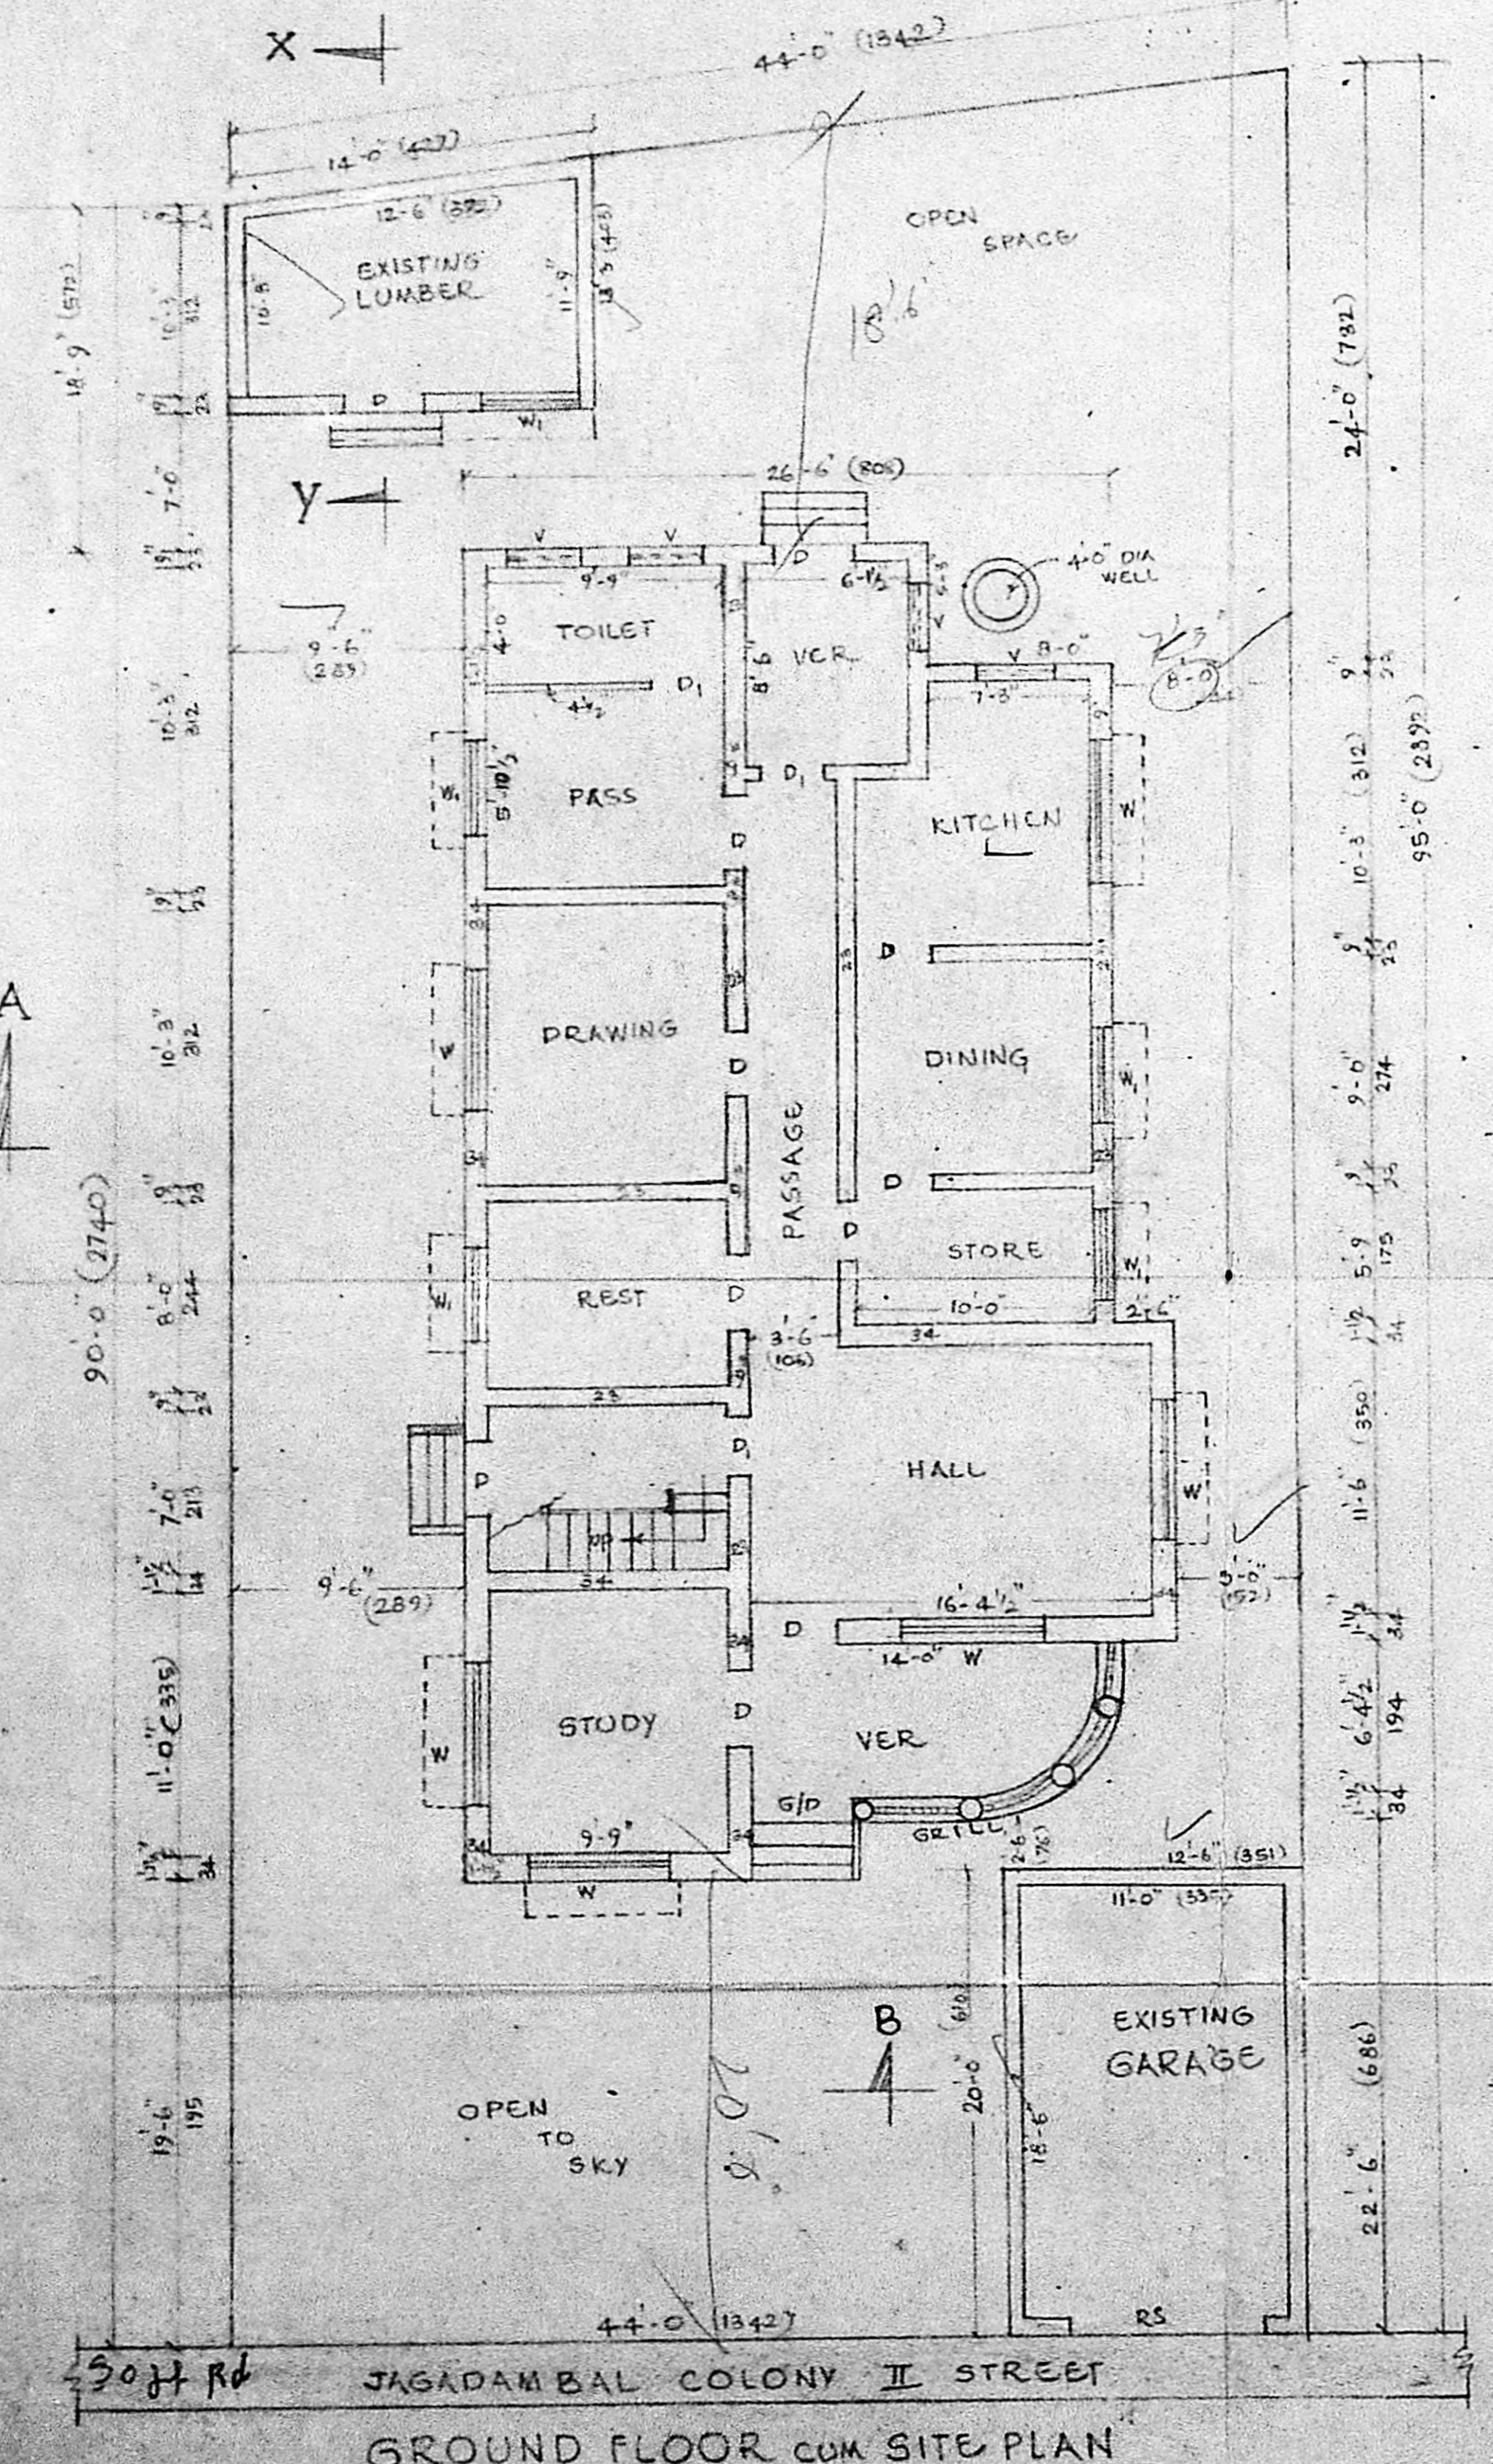


GROUND FLOOR CUM SITE PLAN

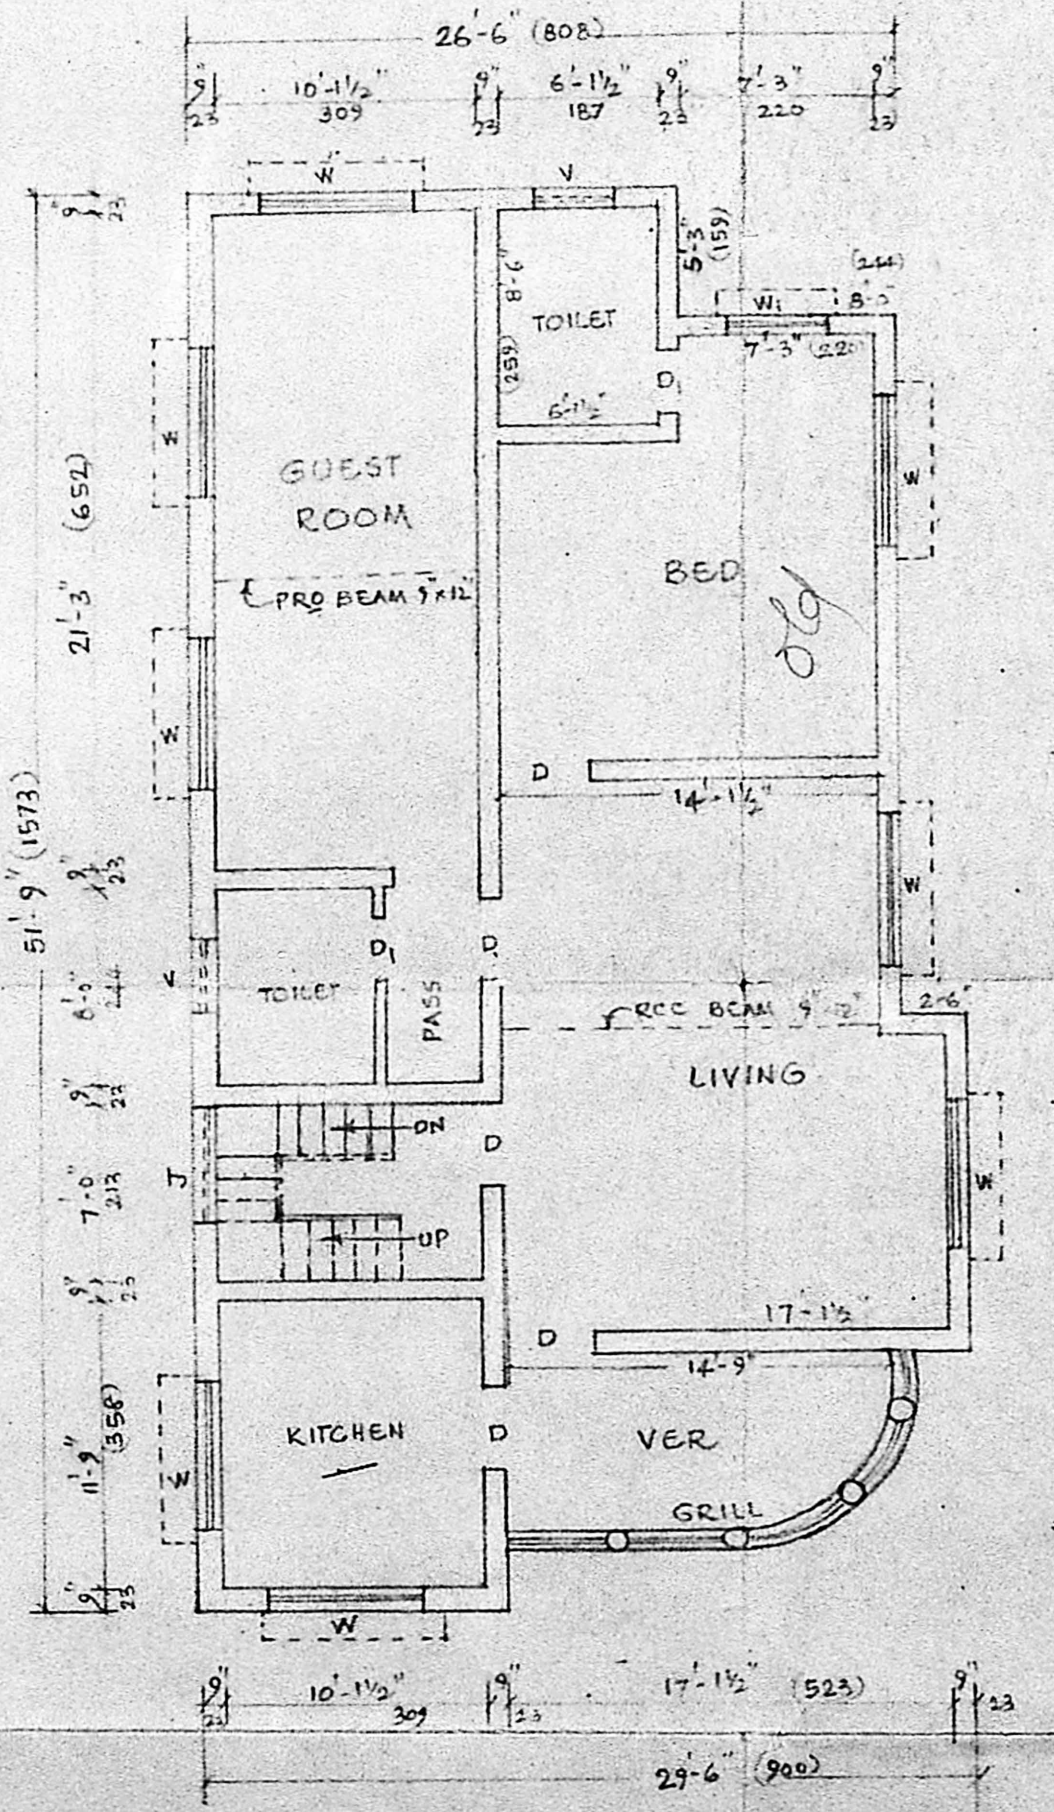

FIRST FLOOR PLAN

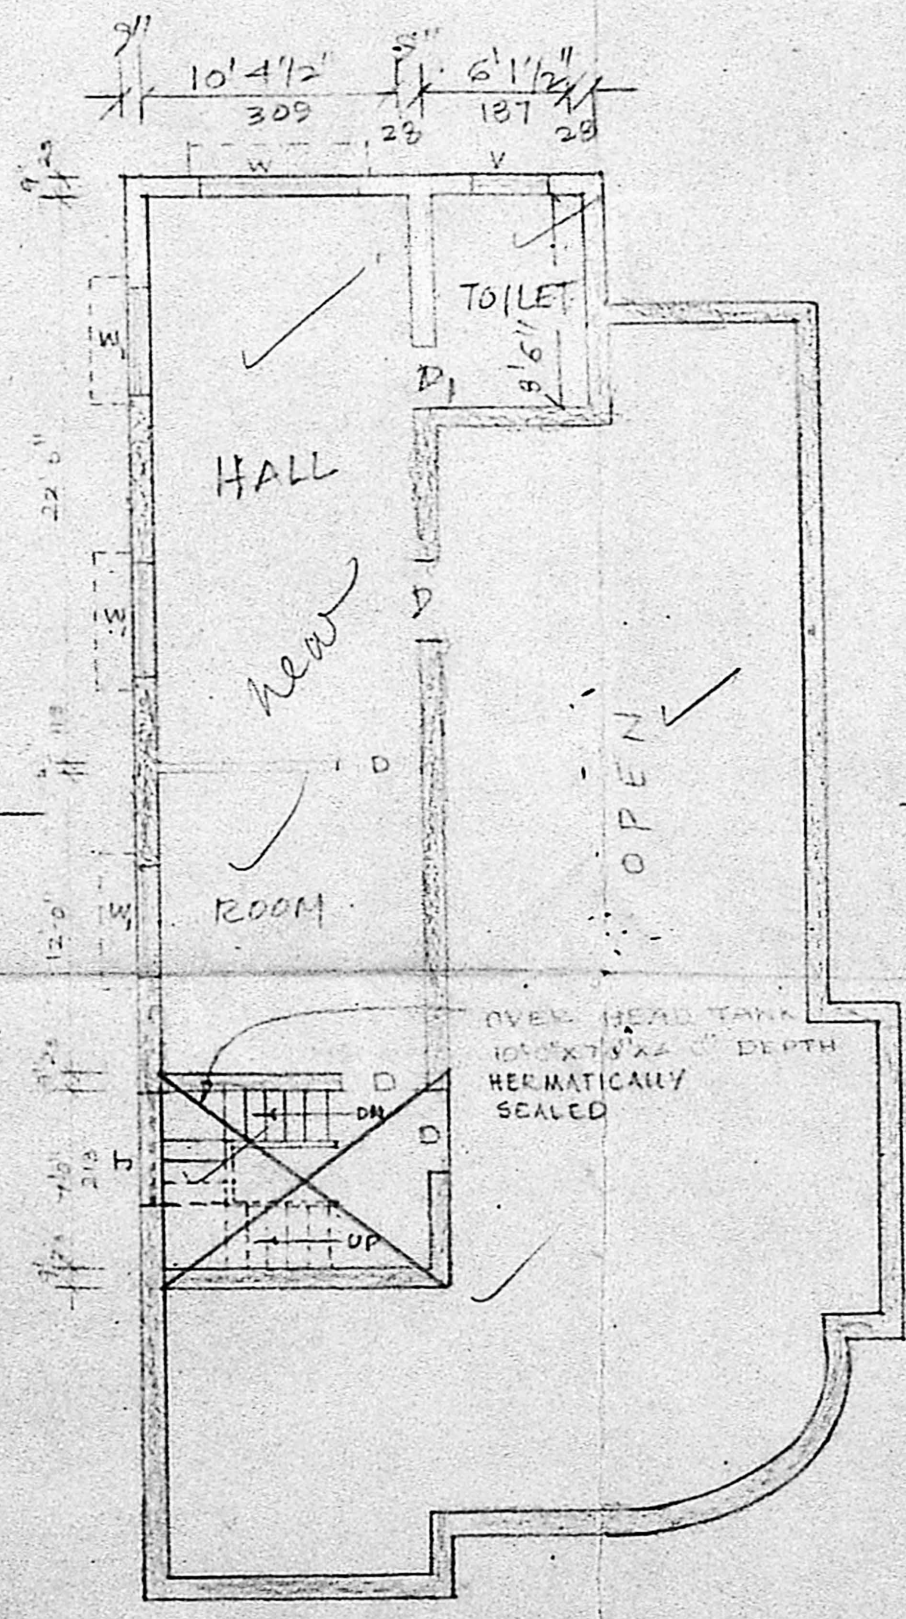

TERRACE FLOOR PLAN

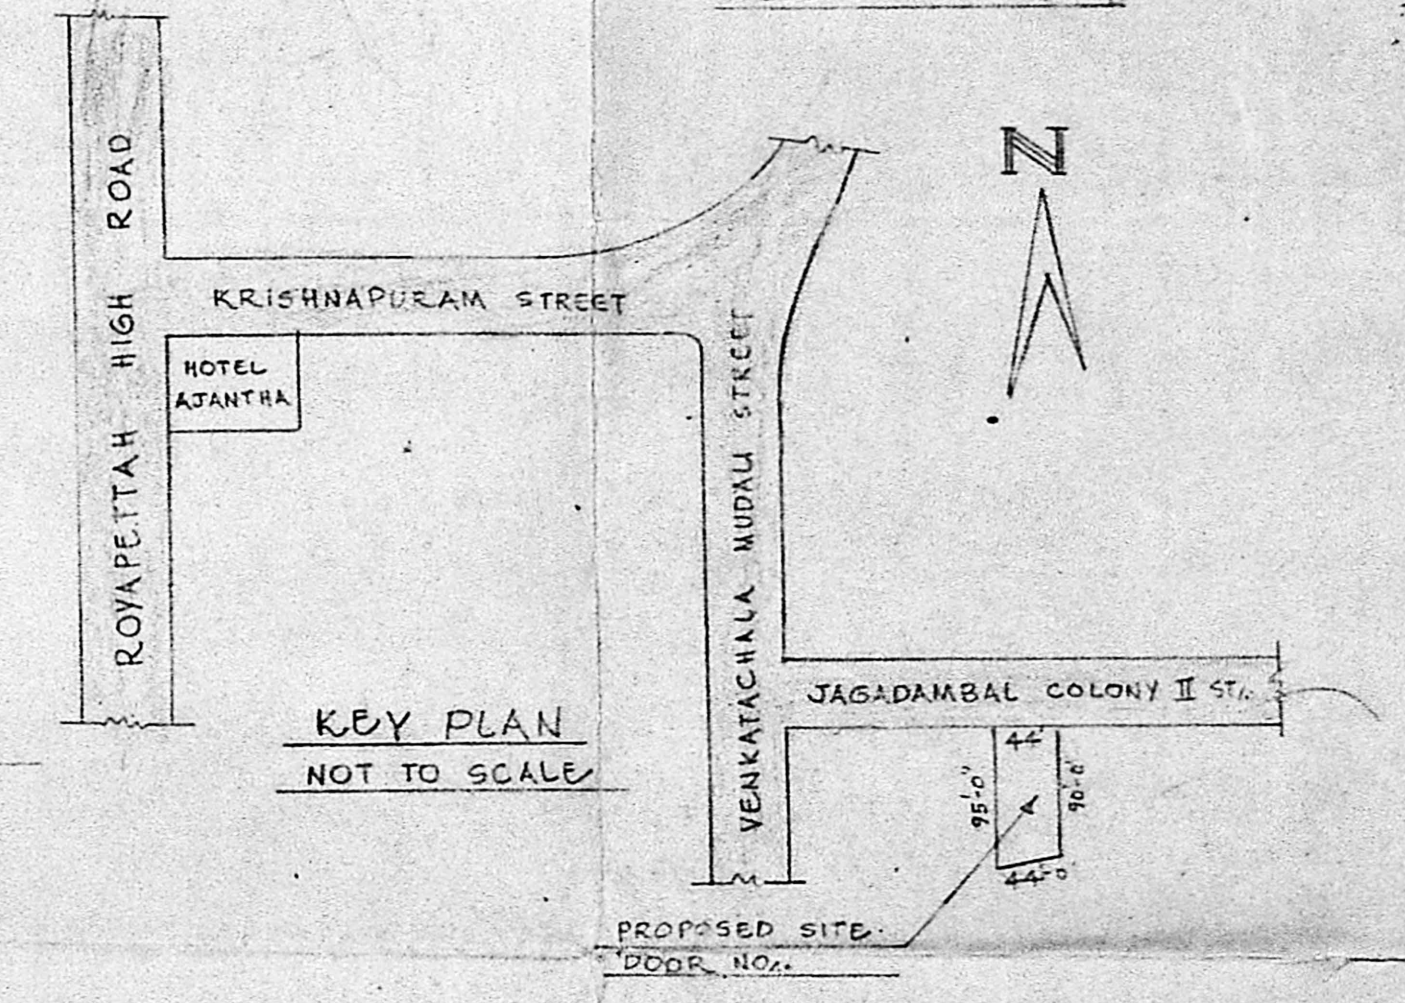

KEY PLAN NOT TO SCALE

SPECIFICATION
 EARTH WORK EXCAVATION FOR FOUNDATION IN ALL SOILS.
 PCC 1:4:8 USING 40MM HBQ METAL IN FOUNDATION OVER RIVER SAND FILLING
 BRICK WORK IN CM 1:5 USING STOCK BRICKS FOR FOUNDATION, BASEMENT,
 AND SUPER STRUCTURE. PLASTERING IN CM 1:4 3/4 TK FOR OUTSIDE
 WALL AND 1/2 TK FOR INSIDE WALLS. CEILING PLASTERING 1/4 TK IN CM 1:3.
 RCC IN MIX 1:2:4 USING 20MM HBQ METAL FOR ROOF SLAB BEAMS & LINTELS.
 WEATHERING COURSE IN BRICK JELLY LIME CONCRETE WITH FLAT TILES IN TWO LAYERS.
 COLOUR WASHING TWO COATS OVER A COAT OF WHITE WASH.

V. Srinivasulu
 V. SRINIVASALU
 LICENSED SURVEYOR
 CLASS I NO. 270
 60 VALLUVAR ROAD
 ARUMBAKHAM, MADRAS 106

LICENSED SURVEYOR

OWNER