


FRONT ELEVATION



SECTION ON AA

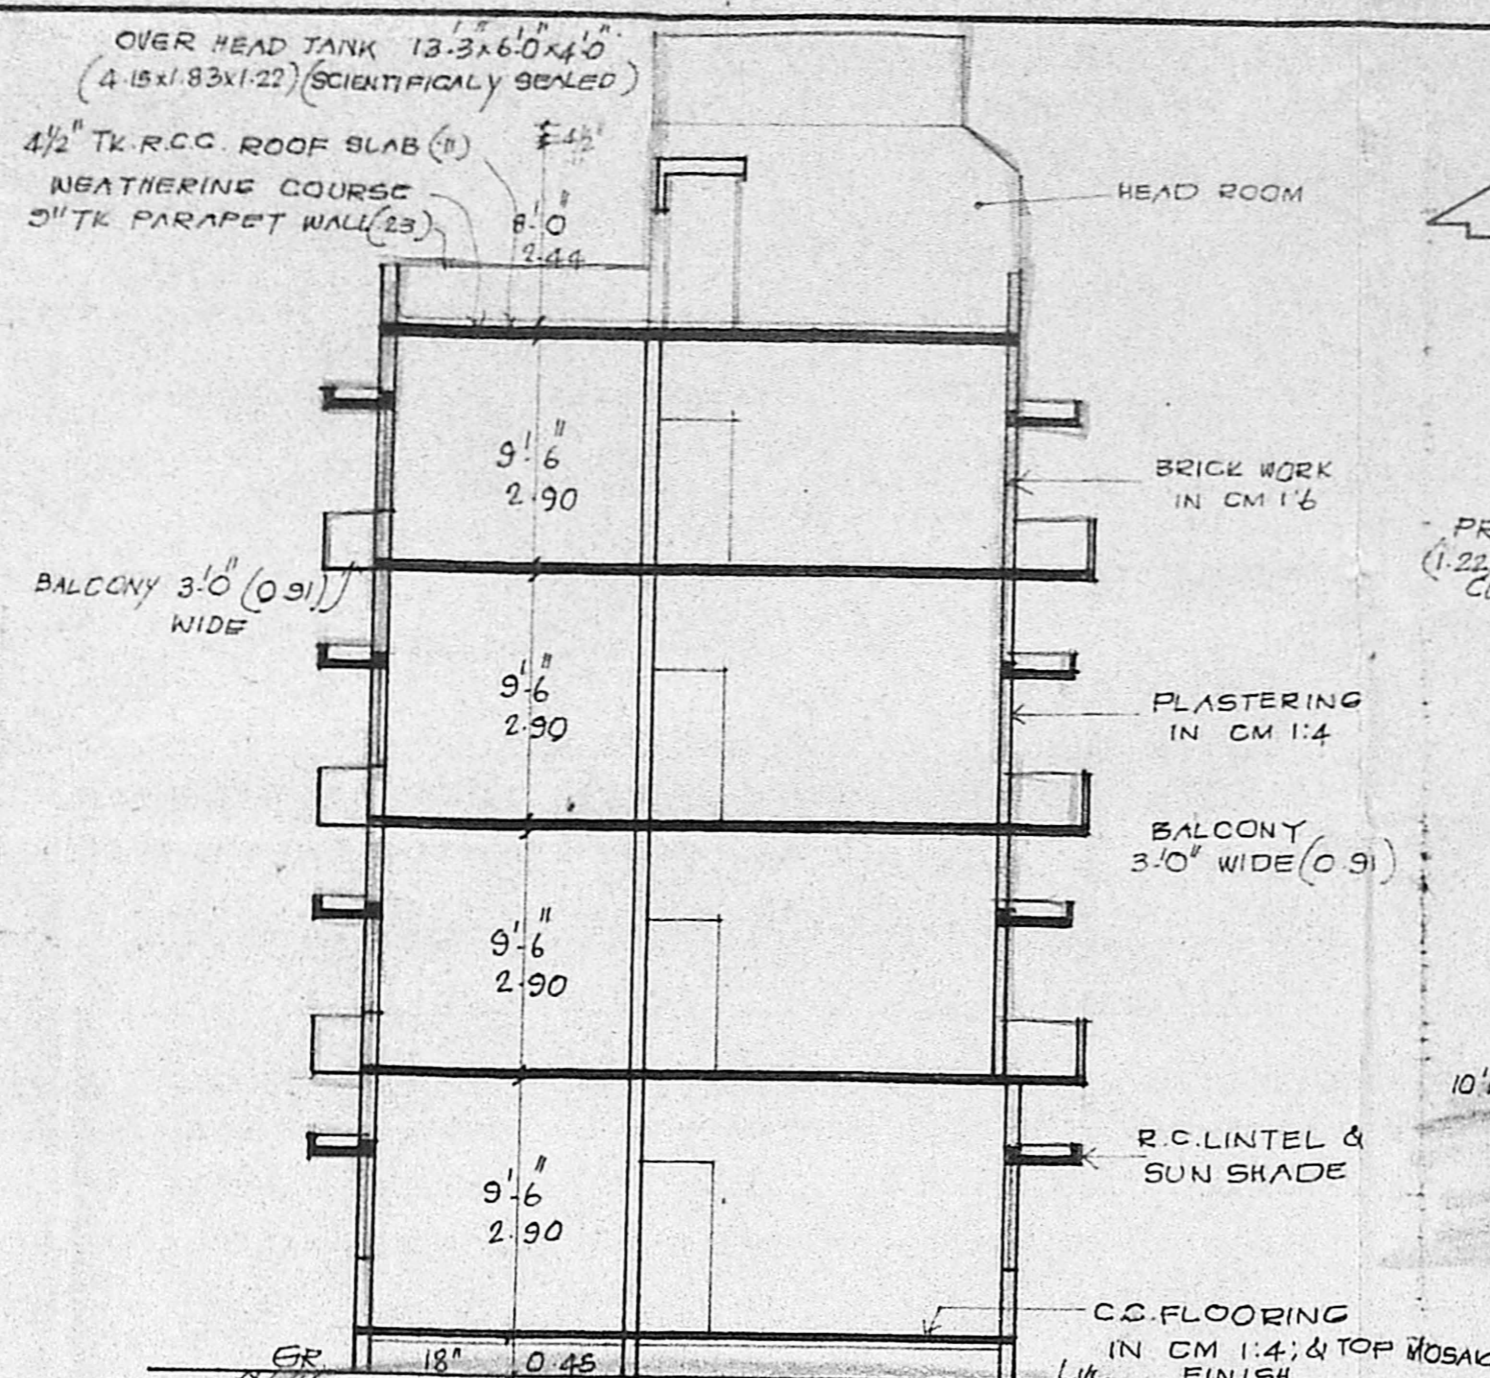


SITE PLAN

SCALE: 1 INCH TO 32 FT / 1:400

KEY PLAN

NOT TO SCALE

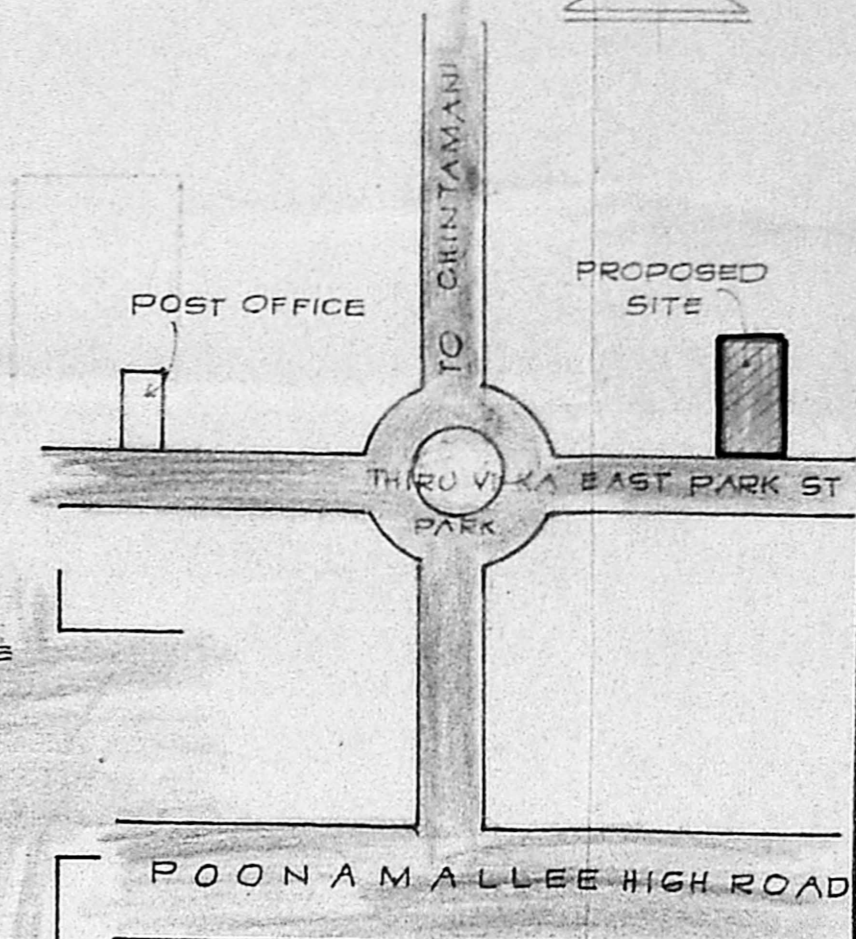

PLAN SHOWING THE PROPOSED CONSTRUCTION OF A BUILDING IN PP NO. 19356/87 AT DOOR NO 85, EAST PARK STREET, SHENOY NAGAR, MADRAS 600030, CORPORATION DIVISION NO 73.

SCALE: 1 INCH TO 8 FEET / 1:100

SPECIFICATION


FOUNDATION: STONE JELLY CONC. IN 1:2:4 MIX; MASONRY: STOCK BRICK WORK IN CM 1:6 MIX; FLOORING: IN CM 1:4; OVER 4" TK. STONE JELLY CEMENT CONC. IN 1:4:8 & TOP MOSAIC FLOOR. PLASTERING: IN CM 1:4; 1/2" THICK (12MM) ALL R.C.C. WORKS ARE TO BE IN CM 1:2:4 ALL WOOD WORKS ARE OF BEST SEASONED TEAK & COUNTRY WOOD

COLOUR INDEX


1. PROPOSALS ARE SHOWN IN [Symbol]
2. ROADS ARE SHOWN IN [Symbol]
3. BOUNDARY LINES ARE SHOWN IN [Symbol]

SCHEDULE OF JOINERY


D	DOOR	3'3" x 7'0"	1.00 x 2.13
D1	DOOR	3'0" x 6'6"	0.91 x 1.98
D2	DOOR	2'6" x 6'0"	0.76 x 1.83
W	WINDOW	9'0" x 4'6"	2.44 x 1.37
W1	WINDOW	4'0" x 4'6"	1.22 x 1.37
W2	WINDOW	3'0" x 4'6"	0.91 x 1.37
W3	WINDOW	5'0" x 4'6"	1.52 x 1.37
W4	WINDOW	6'0" x 4'6"	1.83 x 1.37
V	VENTILATOR	2'6" x 1'6"	0.75 x 0.45
J	R.C.C. JALLY	AS PER SIZE	

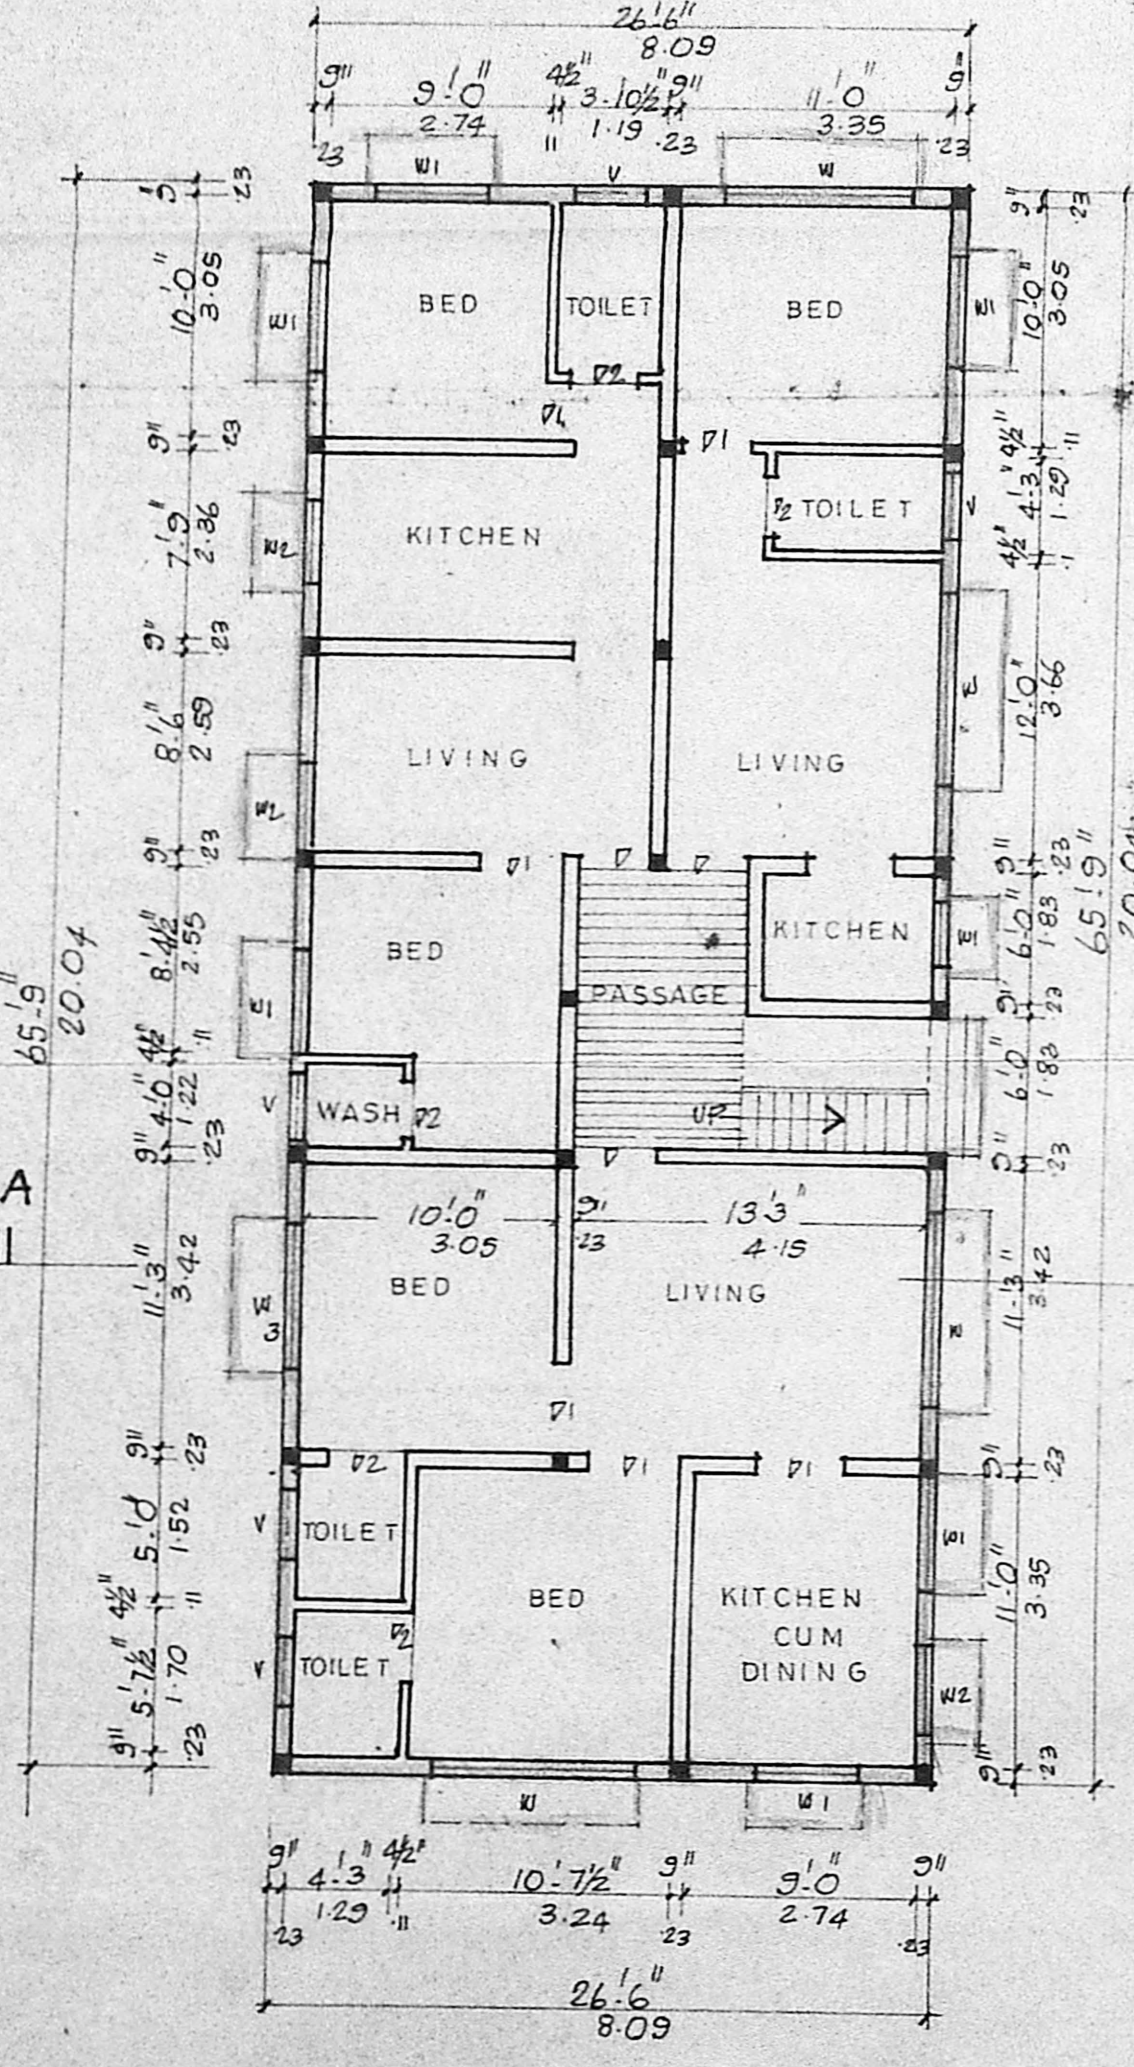


GROUND FLOOR PLAN

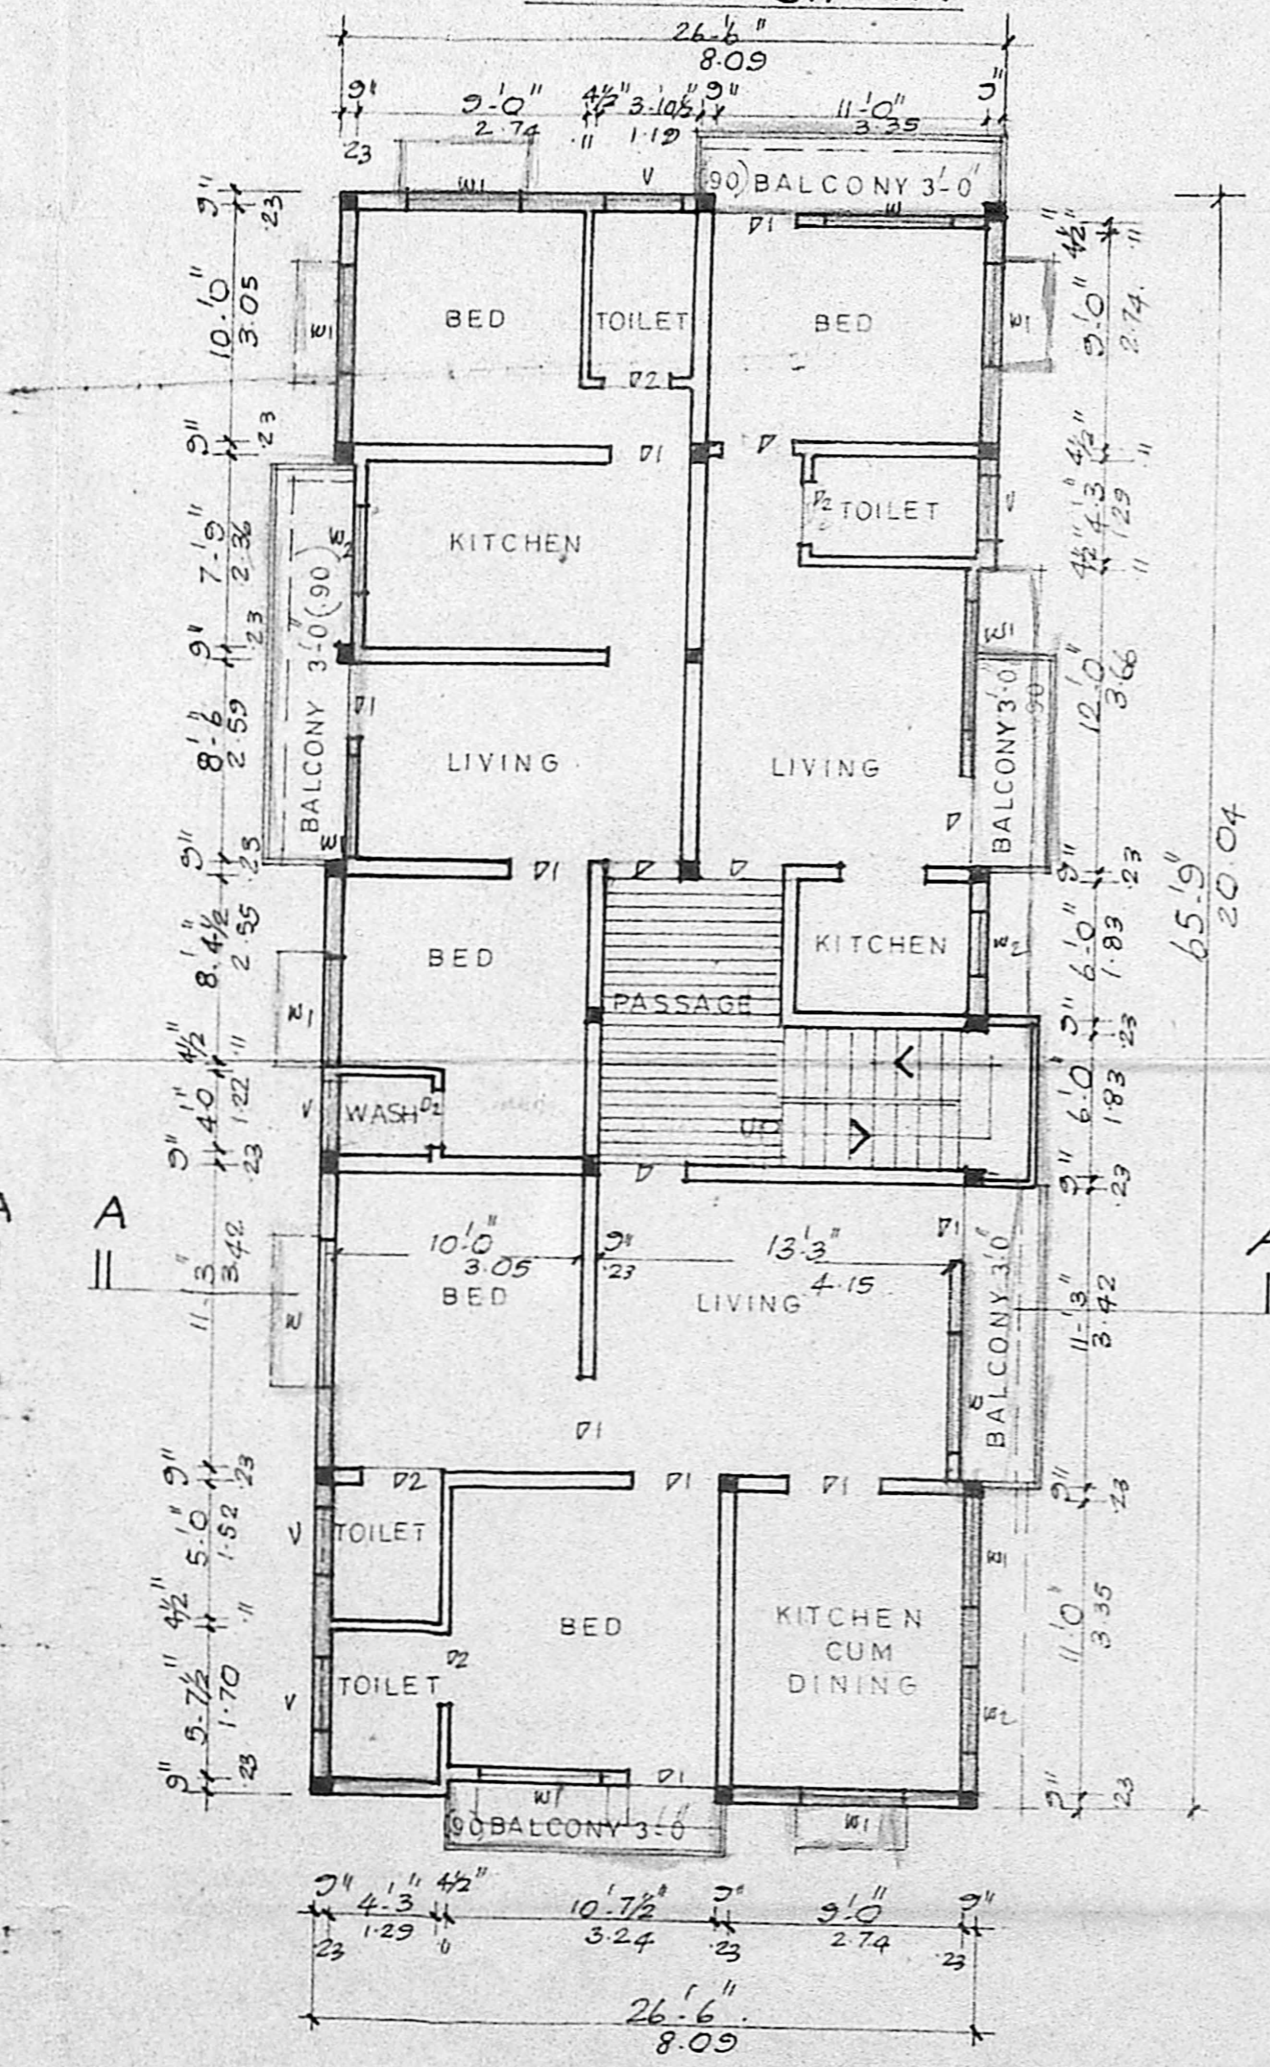


TYPICAL FLOOR PLAN (I, II & III)

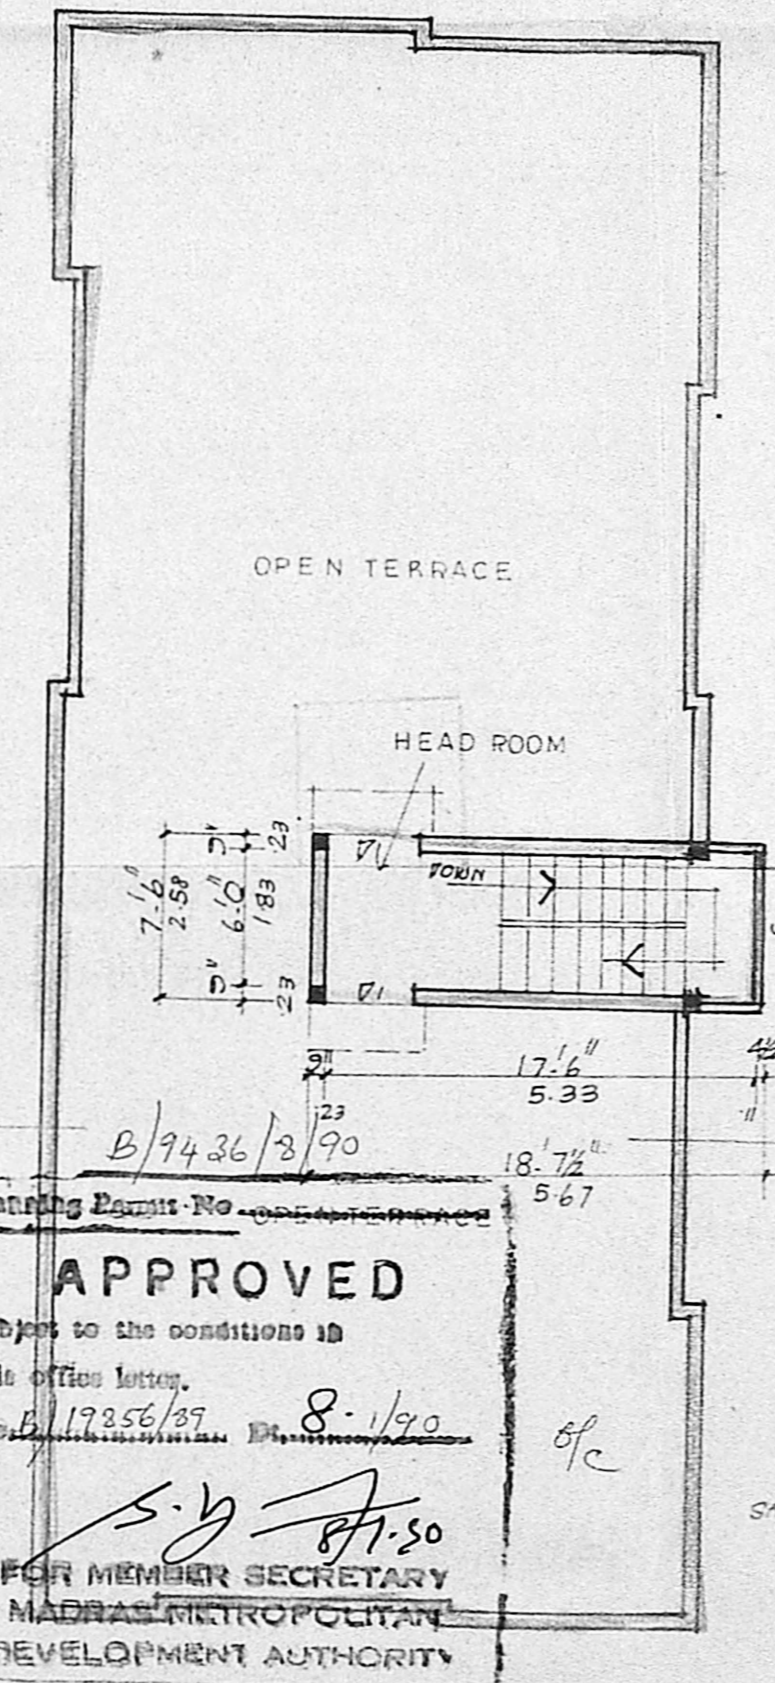

TERRACE FLOOR PLAN

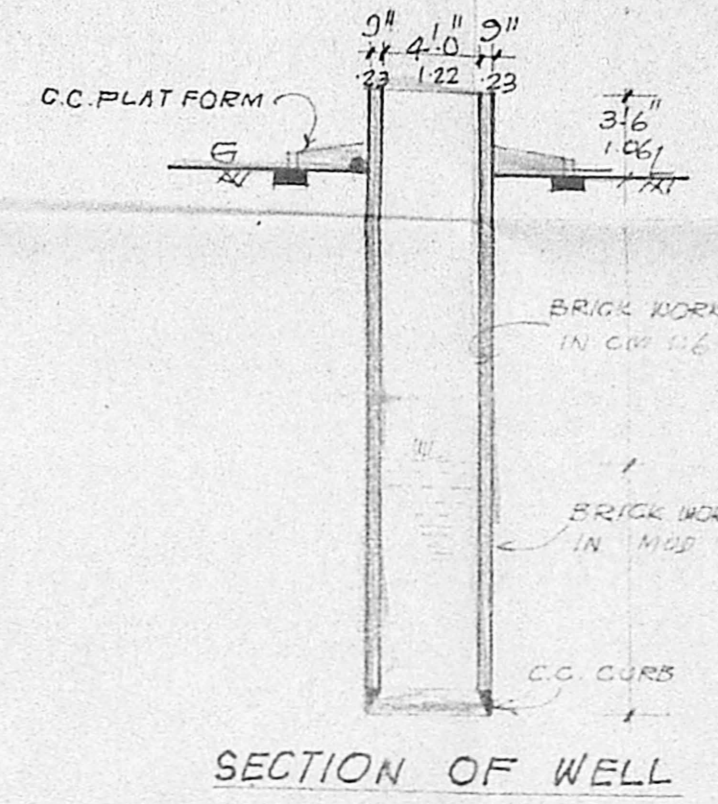

SECTION OF WELL

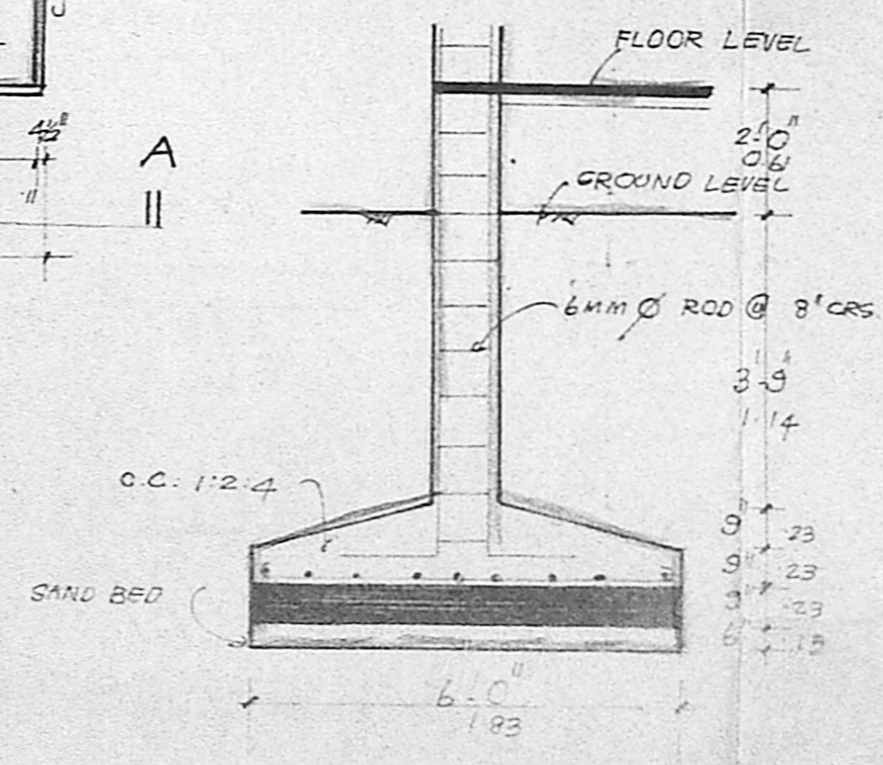

DETAILS OF R.C.C. COL

Planning Permit No. B/9436/3/90
APPROVED
 Subject to the conditions in this office letter.
 No. B/19356/87
 8-1/90
 FOR MEMBER SECRETARY
 MADRAS METROPOLITAN DEVELOPMENT AUTHORITY

[Signature]

OWNER

[Signature]

R. ARAVAMUTHAN P.E. (Retd.)
 Revid By CE S. R. V. (Retd.)
 LICENSED SURVEYOR CLASS No. 396
 CORPORATION OF MADRAS
 17, JAGADEESHWARAN STREET,
 T. NAGAR, MADRAS-600 017.

LICENSED SURVEYOR