

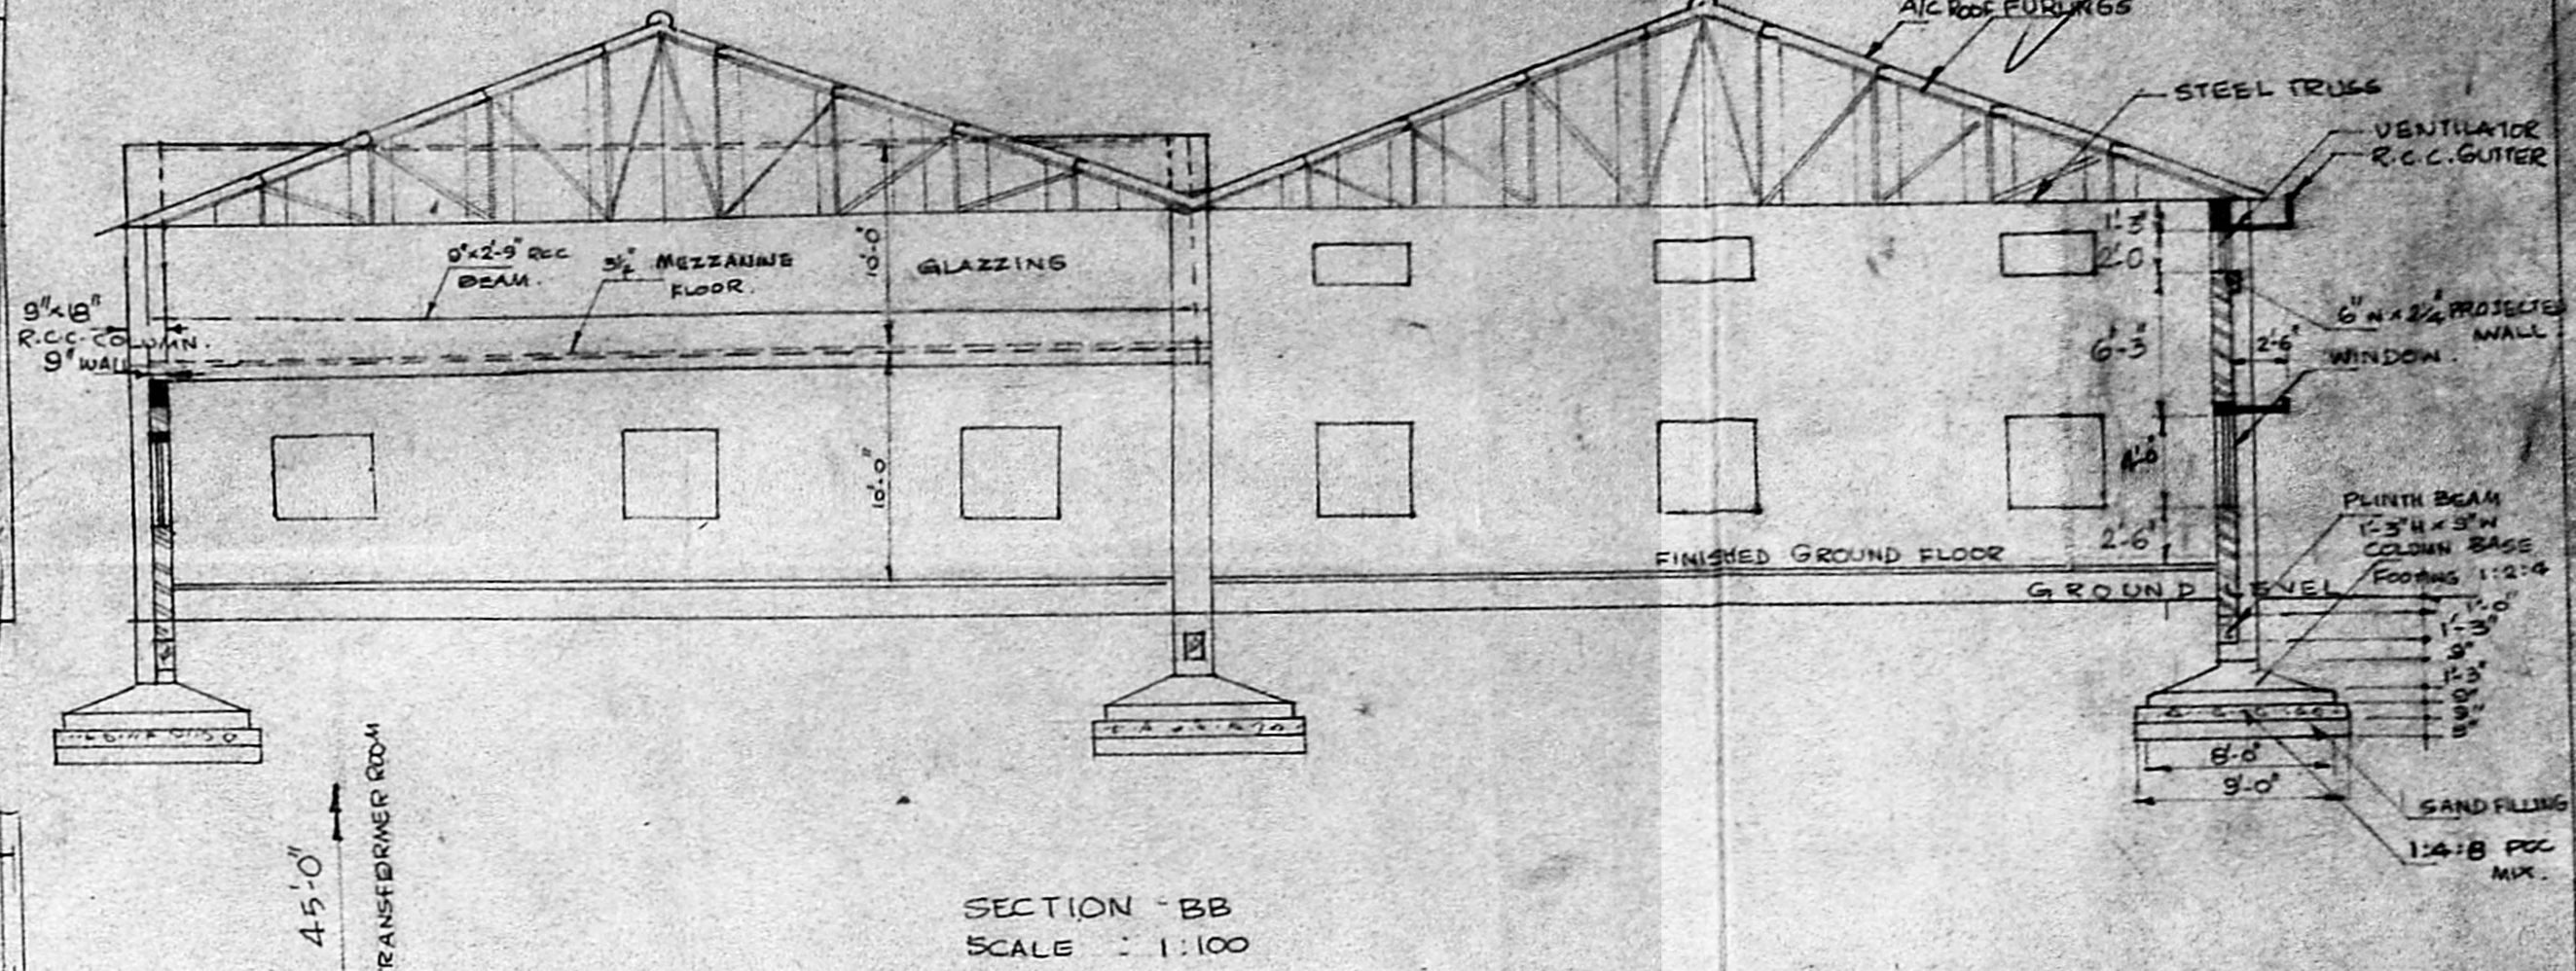


Sankar
02/22/198
21/88

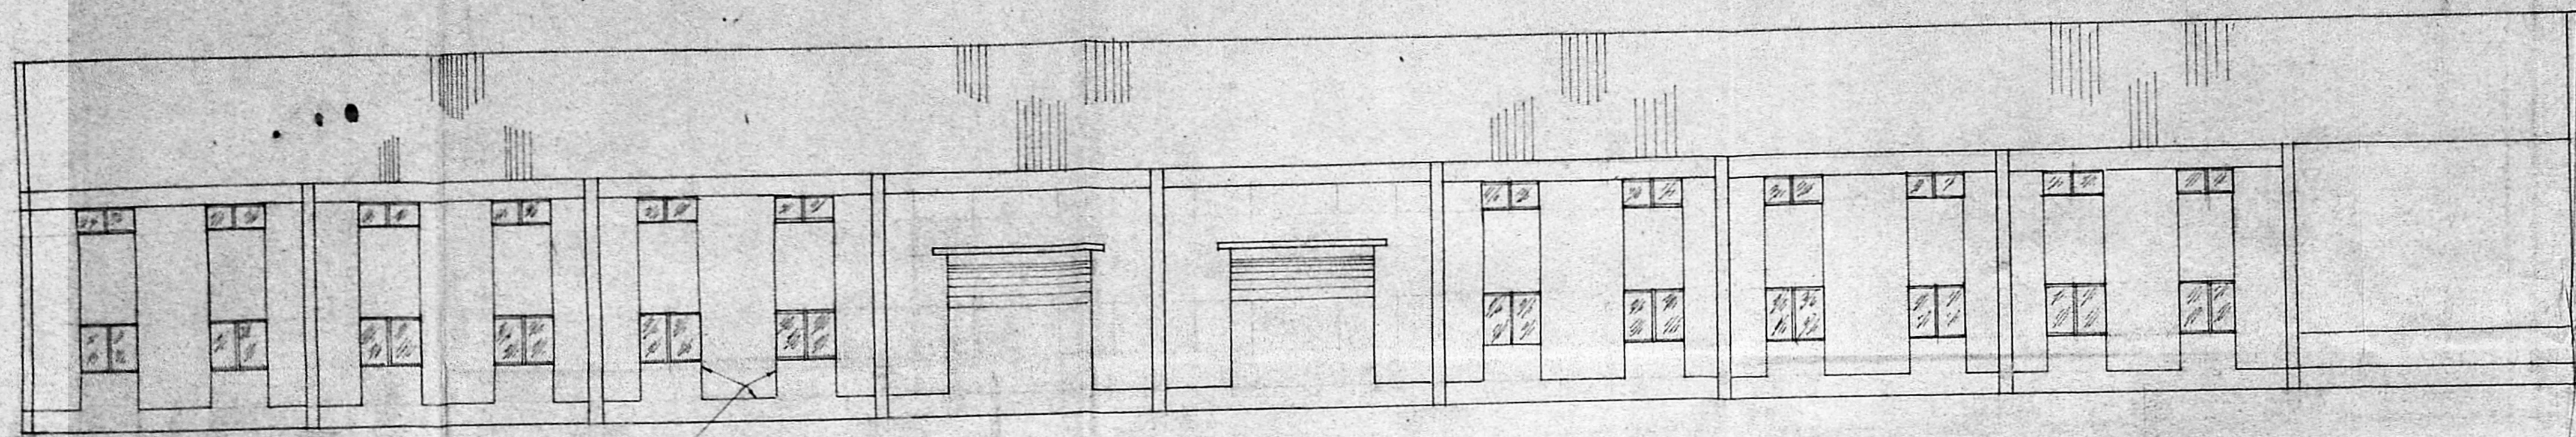

ELEVATION
SCALE 1:100

SECTION - BB
SCALE : 1:100

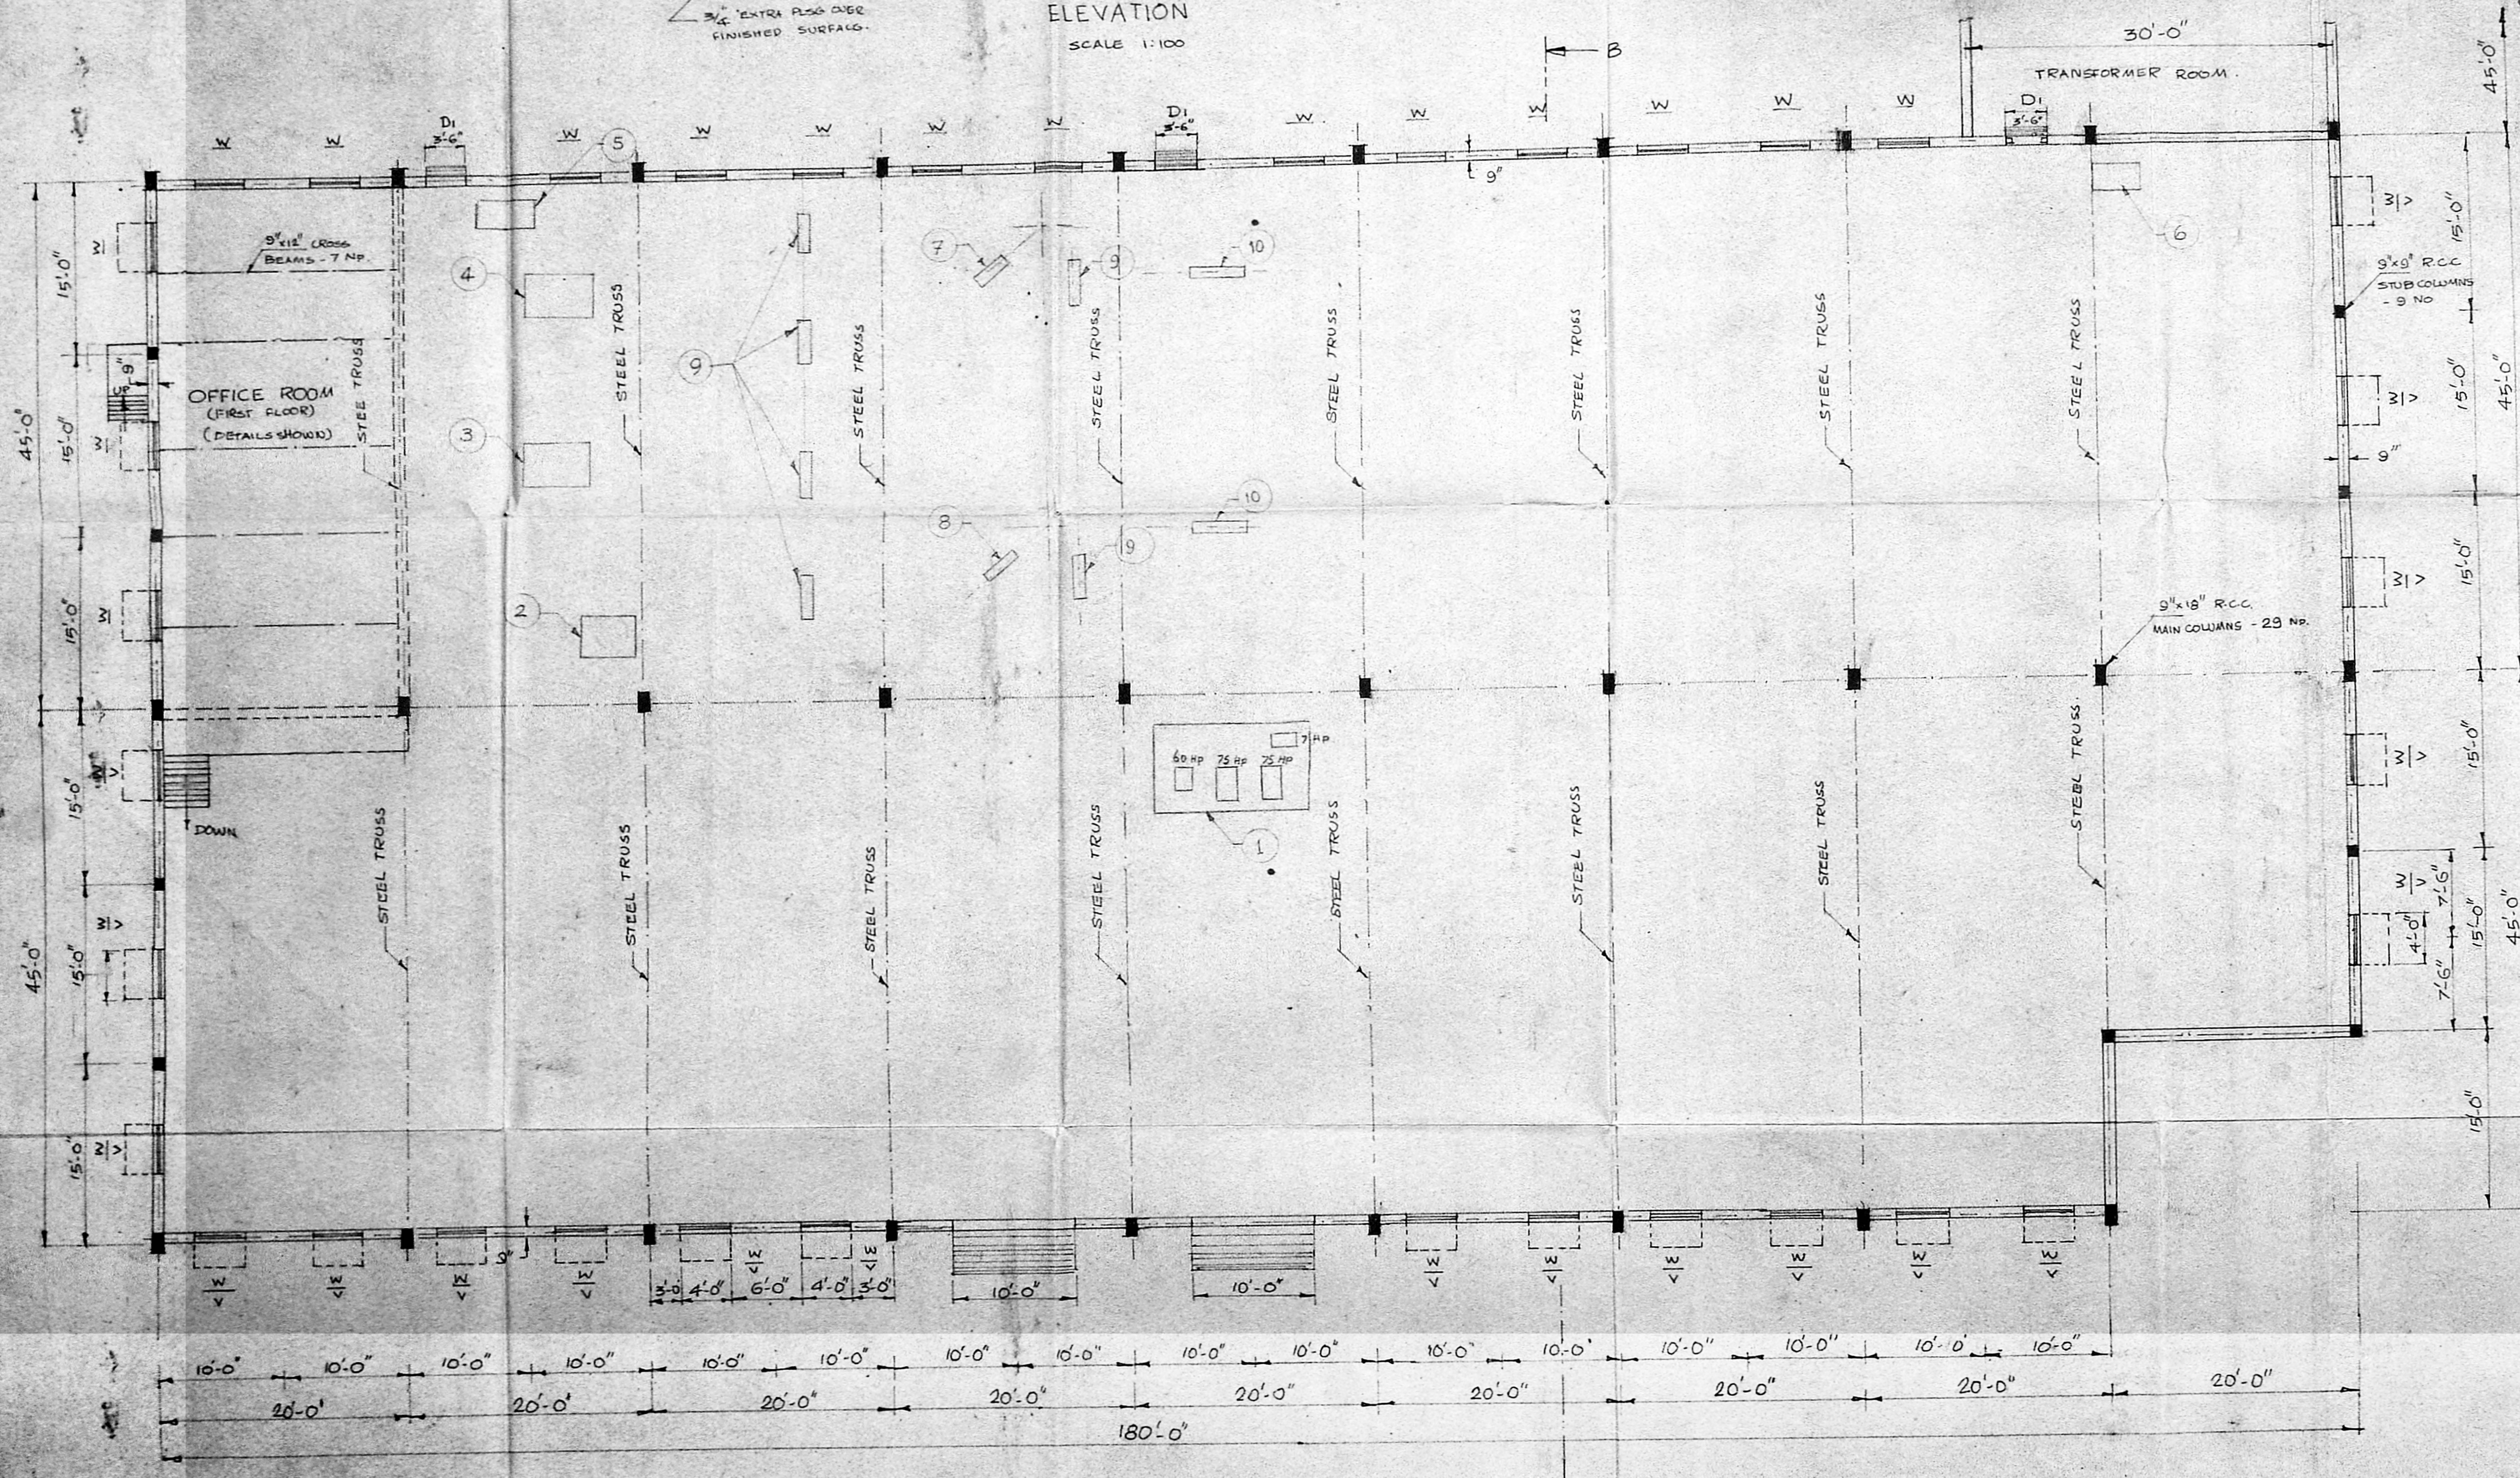

MAIN FACTORY PLAN
SECTION. 1:100

SPECIFICATION

WALL
BRICK WORK IN C.M 1:6

FLOORING
P.C.C 1:5:10
R.C.C. 1:2:4

ROOF
STEEL TRUSSED A/C ROOF

FOUNDATION
P.C.C 1:3:6
R.C.C. 1:2:4


OPENINGS
D - 10'-0" x 10'-0" ROLLING STEEL SHUTTERS - 2 No
W - 4'-0" x 4'-0" STEEL CASEMENT WINDOW - 36 No
D1 - 3'-6" x 6'-6" " " - 3 No
V - 4'-0" x 2'-0" " " - 20 No

PLASG.

ALL RCC ITEMS 1:3
BRICK WALL IN C.M 1:4

OFFICE ROOM.
FLOORING : R.C.C 1:2:4
WALL : BRICK WALL IN C.M 1:6
OPENINGS : V - 3'-0" x 2'-0" STEEL CASEMENT 2 No
W 4'-0" x 4'-0" " " - 2 No
D2 - WOODEN DOOR - 4 No
D5 - " " - 1 No
D4 - " " - 2 No

S.B.C OF SOIL ASSUMED 20 t/m²

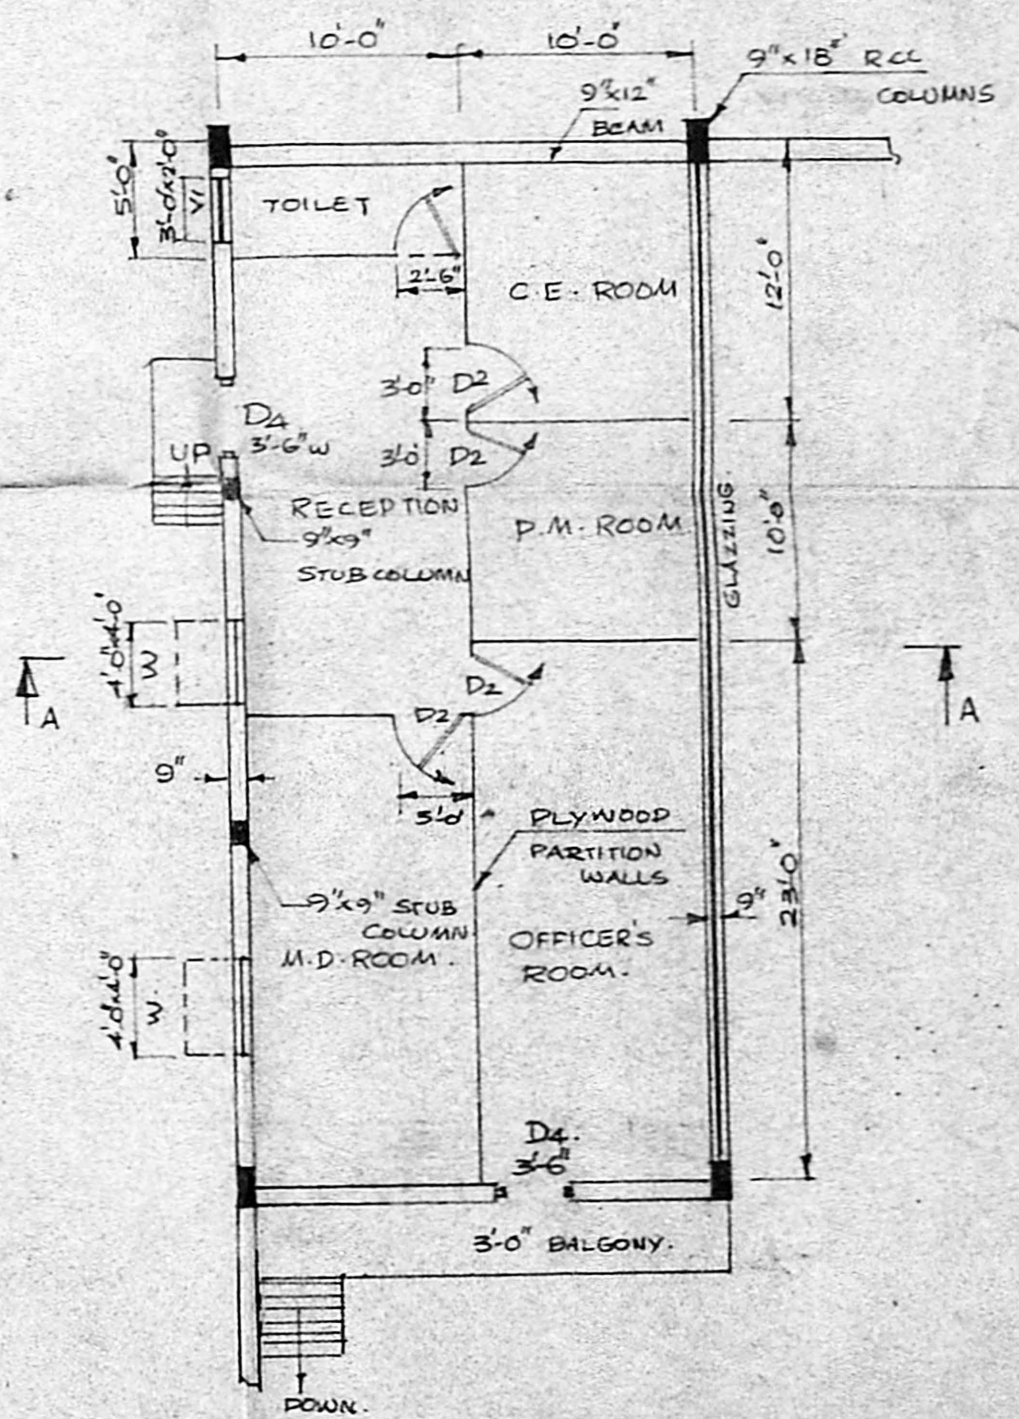

OFFICE ROOM DETAILS
SECTION. AA
SCALE 1:100

AREA DETAIL

MAIN FACTORY : 1477.59 m²
LAND AREA : 4049.84 m²

| S.No | MACHINERIES | HP |
|------|-------------------------------|---------|
| 1 | HYDRAULIC PUMP UNIT | |
| | 75 HP MOTOR X2 | 150 |
| | 60 HP MOTOR X1 | 60 |
| | 7 HP MOTOR X1 | 7 |
| 2 | EXTRACTOR C/PP/106/90 | 60 |
| 3 | EXTRACTOR | 1.5 |
| 4 | EXTRACTOR Planning Permit No. | 1.5 |
| 5 | AIR COMPRESSOR | 10 |
| 6 | AIR COMPRESSOR | 10 |
| 7 | JIB CRANES TO THE CONDITION | 3 |
| 8 | JIB CRANES OFFICE LETTER | 3 |
| 9 | ELEC C/S 122/92/90 | 25 x 50 |
| 10 | ELEC HOIST 2 HP | 4 |

APPROVED

FOR MEMBER SECRETARY
MADRAS METROPOLITAN
DEVELOPMENT AUTHORITY
MADRAS - 600 008

For FIDELITY CONTAINERS LTD.
V. RAMAMURTHY
LICENSED SURVEYOR
TANJAVUR MUNICIPALITY
No 15, PANDURAI CHENNAI
CHENNAI, MADRAS-600 044

FIDELITY CONTAINERS LTD

SCALE: 1:100
DATE: 12.1.88
42, WHITES ROAD,
MADRAS - 600 004.
DRN: [Signature]
GHD: [Signature]

PLAN, ELEVATION AND
SECTIONAL FOUNDATION DETAILS OF MAIN FACTORY

FCL - 007