
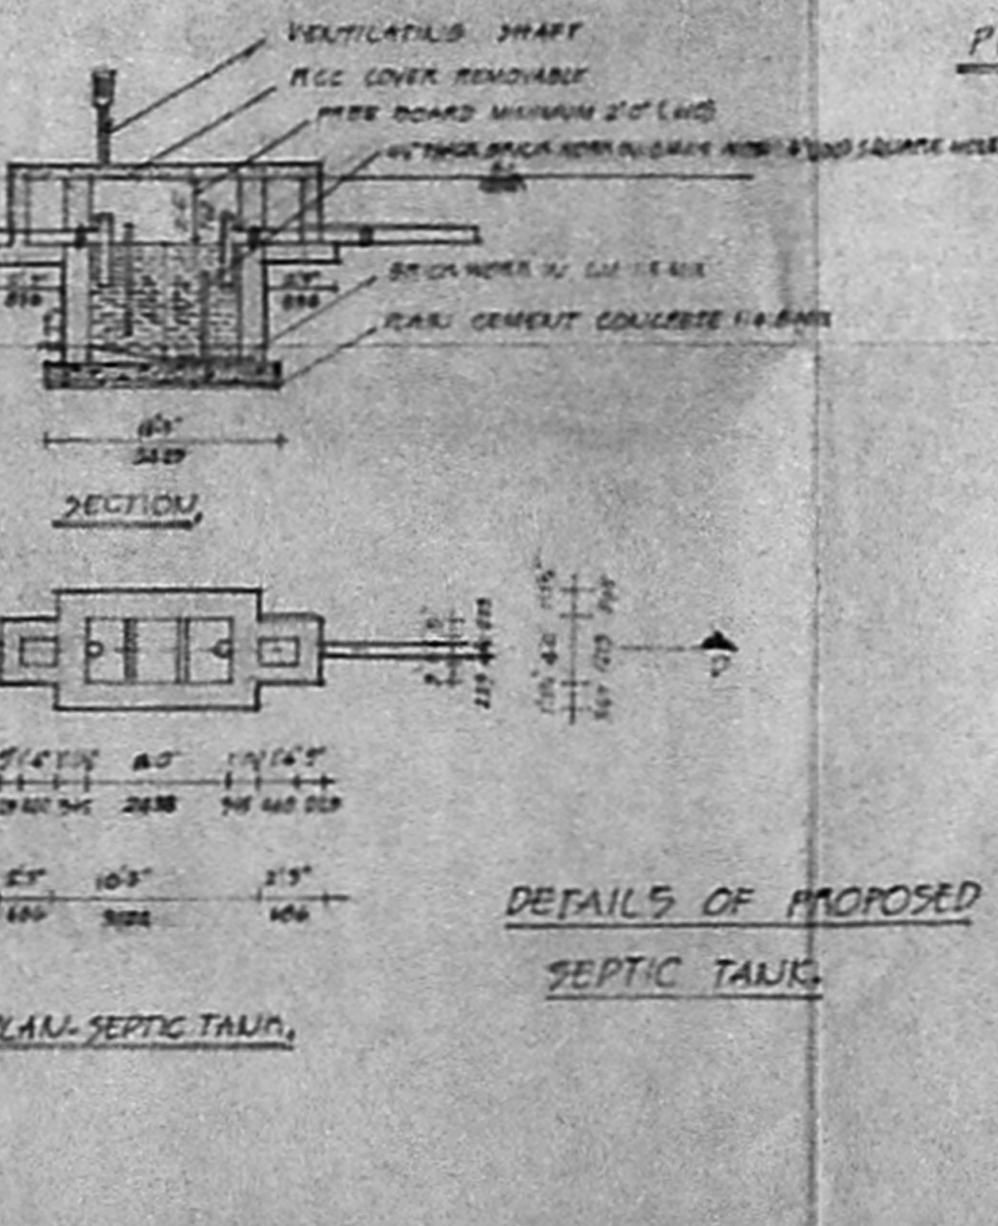
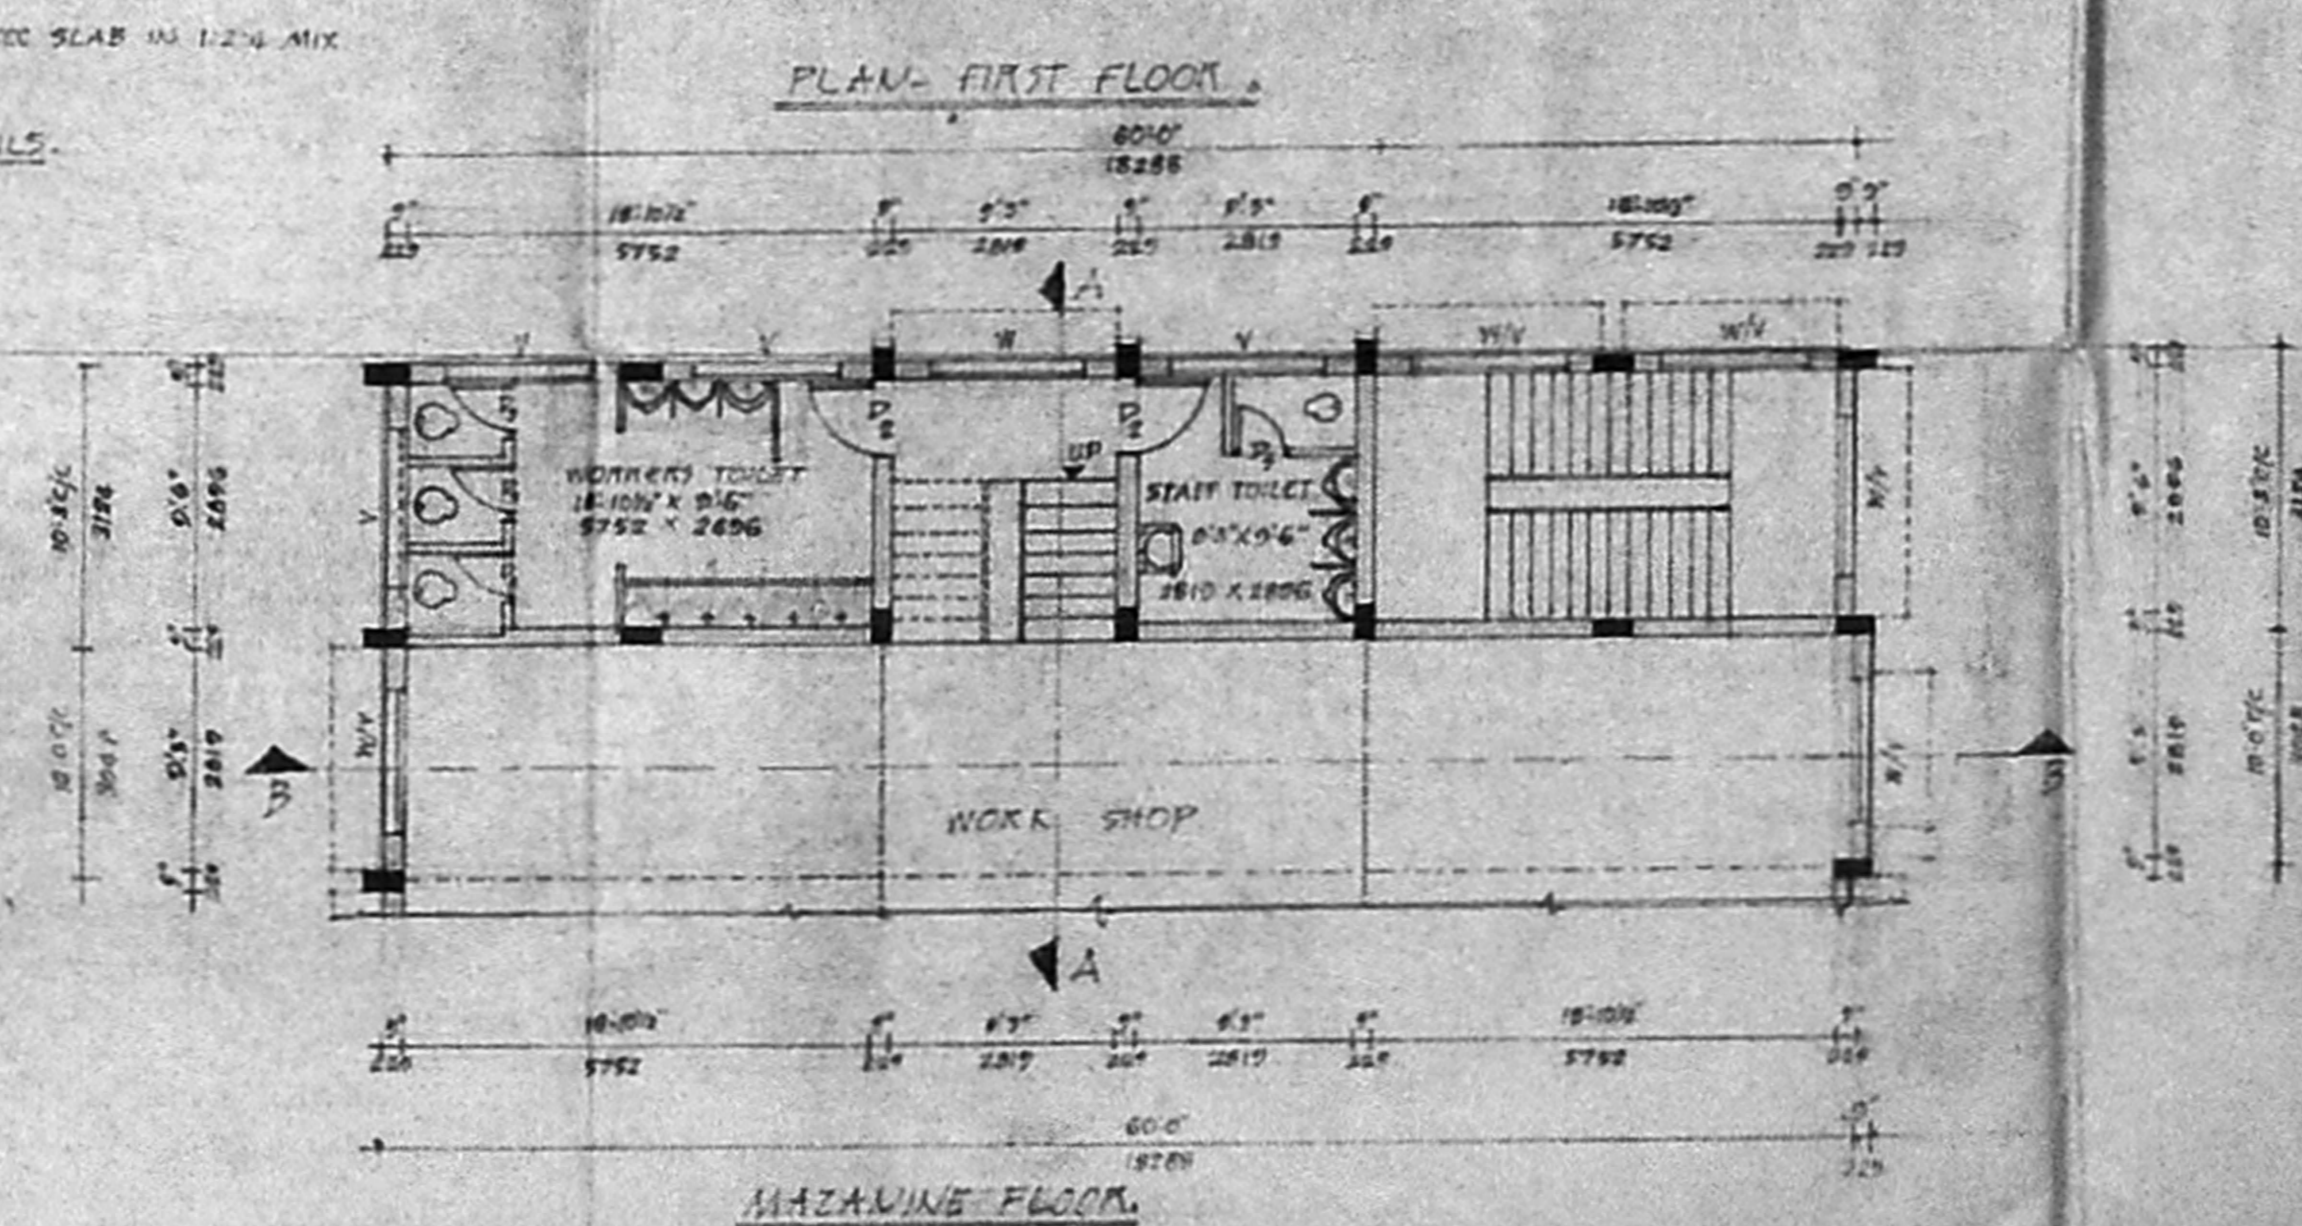


Planning Permit No. **CLP/1488/3/90**
APPROVED
 SUBJECT TO THE CONDITIONS IN THIS OFFICE LETTER
 No. **CLP/1225/18/90** of 17.7.90.
 FOR MEMBER SECRETARY
 MADRAS METROPOLITAN DEVELOPMENT AUTHORITY
 MADRAS - 600 008

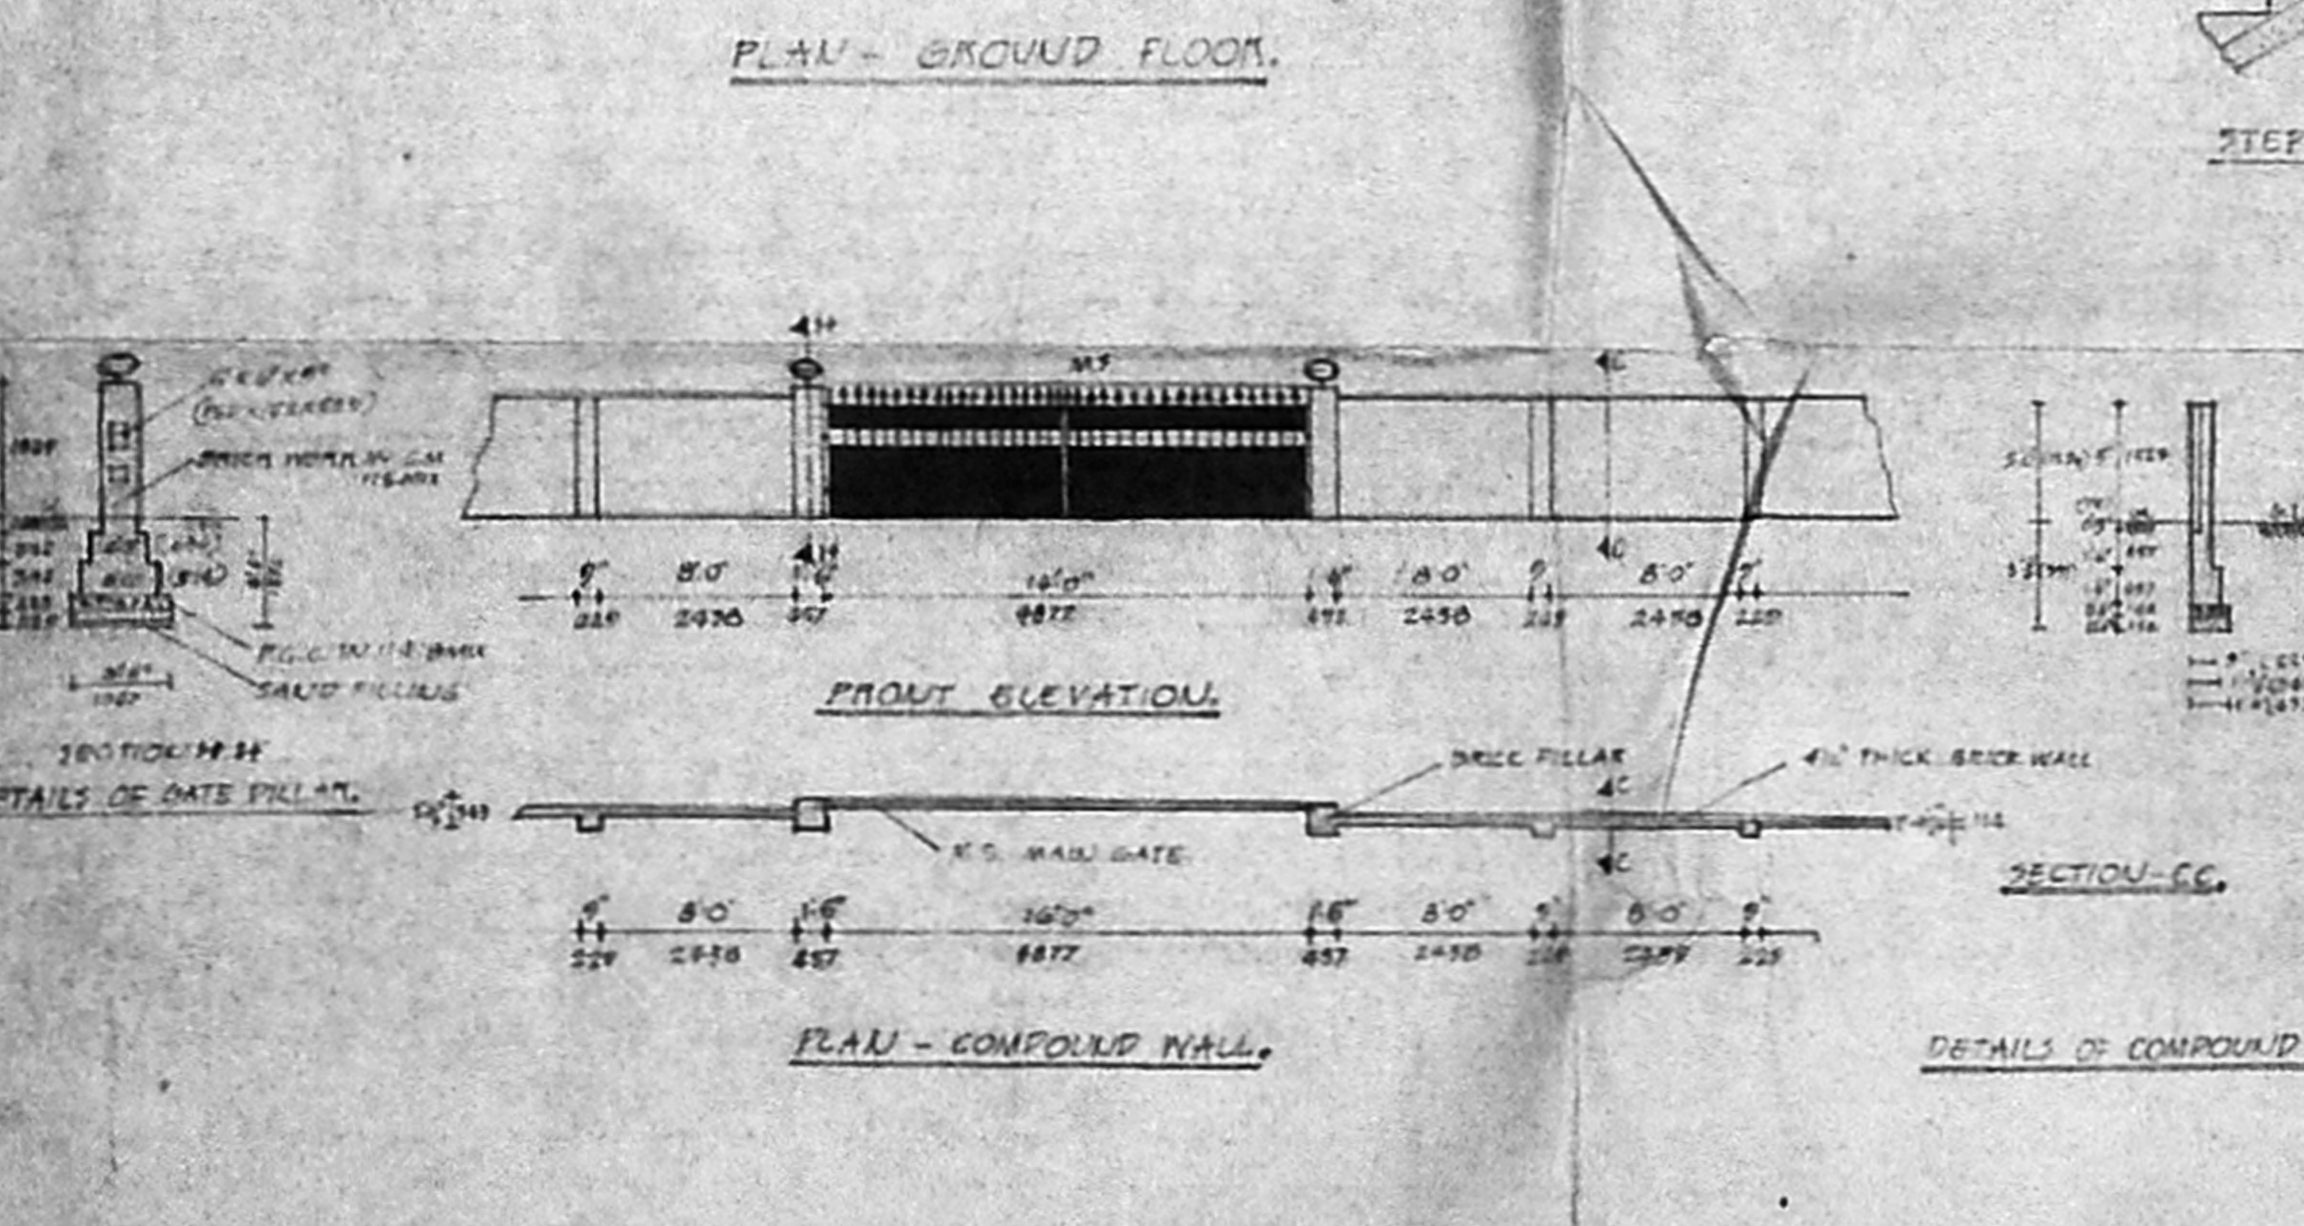

PLAN SHOWING THE PROPOSED CONSTRUCTION OF A FACTORY BUILDING IN PLOT NO. 101.5 OF PHASE I OF DEVELOPED PLOTS ESTATE FOR ELECTRONICALS AND ELECTRONICS AND INSTRUMENT INDUSTRIES PERUMALUR, MADRAS - 600 008.

AREA DETAILS:

AREA OF THE SITE	12564 SFT (362.31 SQ.M)
AREA OF THE PROPOSED GROUND FLOOR	6088 SFT (562.33 SQ.M)
AREA OF THE MAZZANINE FLOOR	4008 SFT (371.78 SQ.M)
AREA OF THE PRO-FIRST FLOOR	16000 SFT (1486.88 SQ.M)
AREA OF THE PRO-SECOND FLOOR	5041 SFT (467.85 SQ.M)
AREA OF THE OPEN SPACE	17665 SFT (1634.08 SQ.M)
CAPACITY OF THE PROPOSED SEPTIC TANK	5000 GALLONS

SIGNATURE OF THE OWNER: *V. Ramamurthy*

V. RAMAMURTHY
 LICENSED ARCHITECT
 TIMARAJAN ALVAREZ STREET
 NO. 15, P. CHENNAI CROSSING
 CHROMELI, MADRAS-600 044.
 LICENSED BUILDING SURVEYOR