
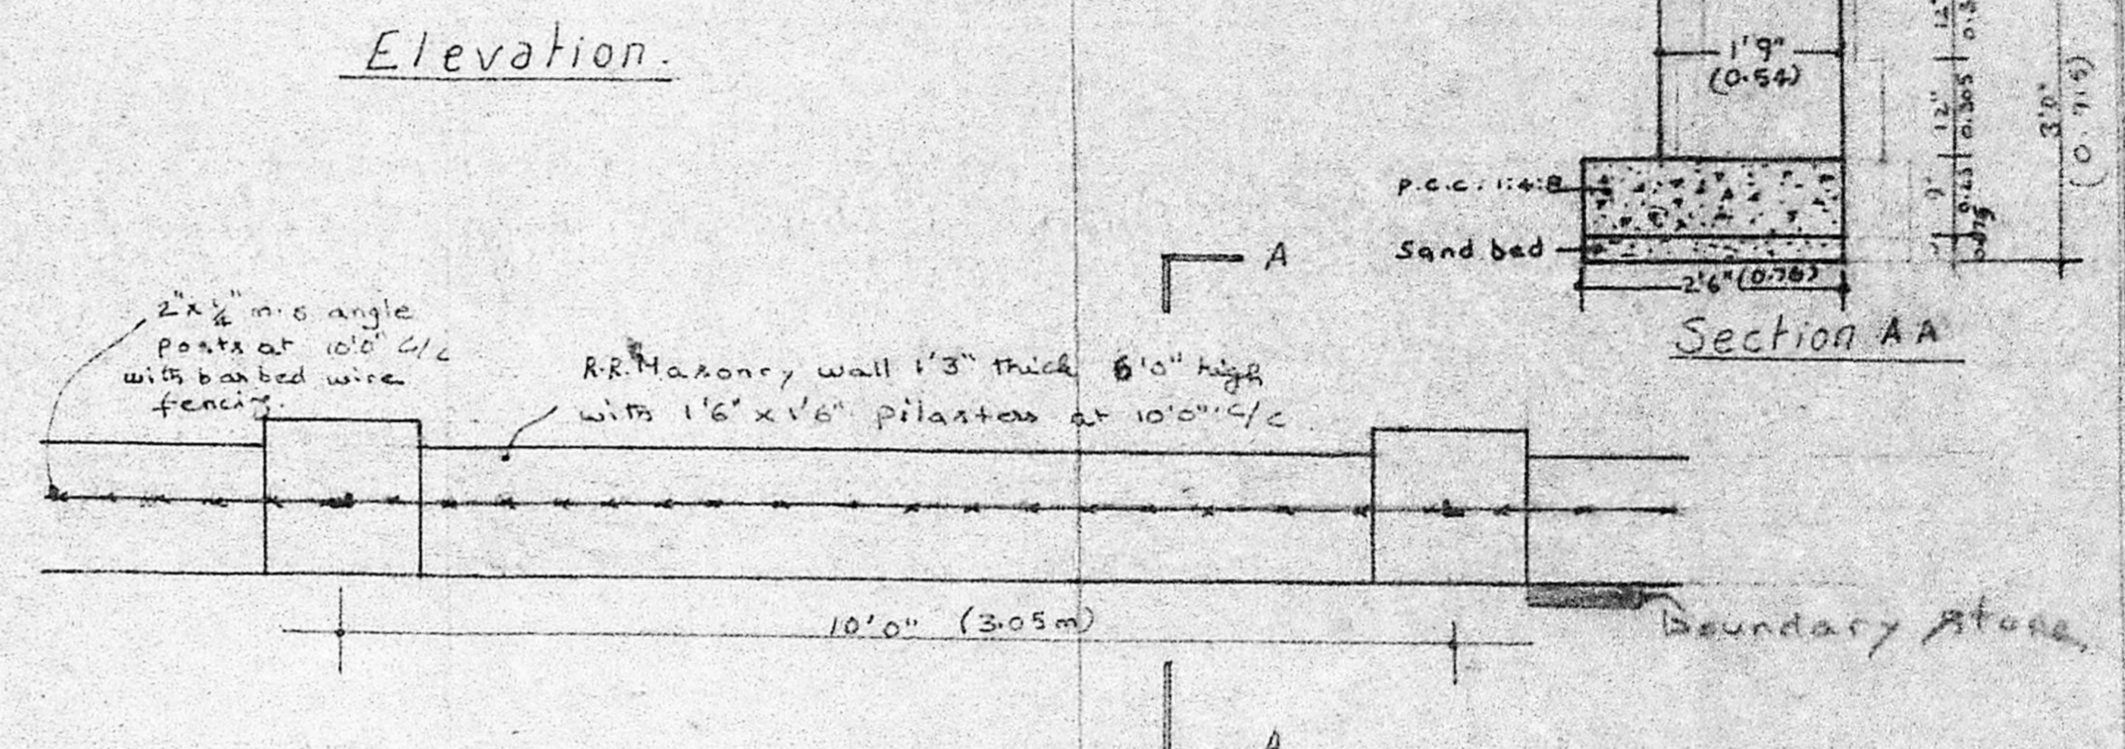


Planning Permit No. CA/19695/88
APPROVED
 SUBJECT TO THE CONDITIONS IN
 THE OFFICE LETTER
 No. 2/19695/88 Dated 4.3.90
 C. N. Srinivasan
 FOR MEMBER SECRETARY
 MADRAS METROPOLITAN
 DEVELOPMENT AUTHORITY
 MADRAS - 600 003.

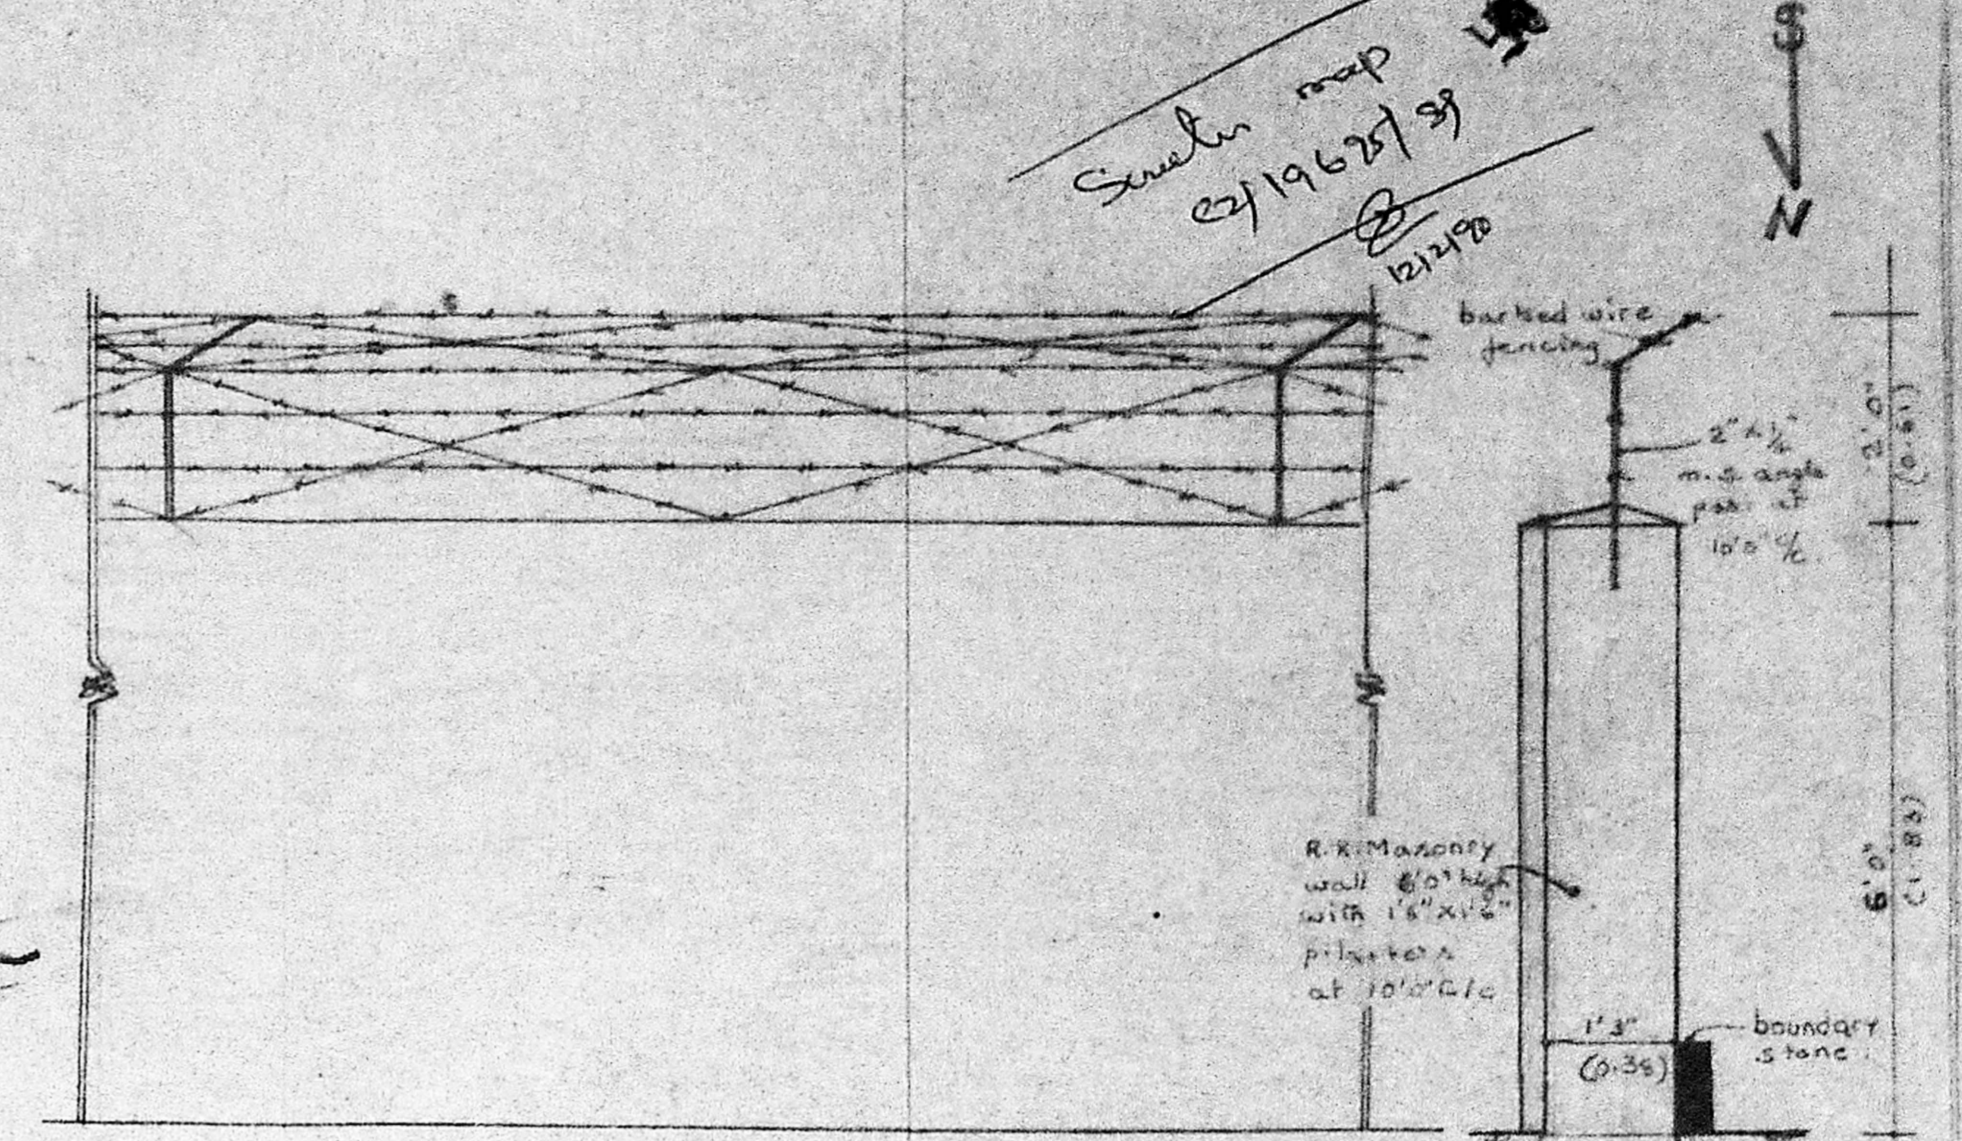

Details of the Proposed Compound Wall.

COLOUR SCHEDULE

CHANNELS.	
ROAD.	
SITE BOUNDARY.	
PROPOSALS.	

C. N. SRINIVASAN,
 B. Tech (Hons), MS. (III),
 Assoc. M. Am. Inst. Engrs., I.I.V.
 REGISTERED ARCHITECT
 CA/10/1921
 KARPAGANBAL NAGAR
 LUZ, MADRAS-600 004.

PROPOSED COMPOUND WALL AT POONAMALLEE
 VILLAGE V No. 51, R.S. Nos. 220/3, 226/2A, 226/3
 & 227, SRIPERUMPUDUR TALUK, CHENGALPAT
 DISTRICT.
 DATE: 23.8.88 DRAWN BY: CHKD:
 SCALE: 1"=66', 2' DRG No. SM 9/88
MS. SUNDARAM MOTORS.
 180, ANNA ROAD,
 MADRAS - 600 006.

For TV SUNDARAM IYENGAR AND SONS LIMITED

 General Manager,
 Sundaram Motors Division.