

SCHEDULE OF JOINERY

TYPE	WIDTH	HEIGHT	DESCRIPTION
D	6'-0" (1830)	10'-0" (3048)	WHEEL DOOR
D ₁	3'-6" (1080)	7'-0" (2130)	DOOR
D ₂	2'-0" (610)	7'-0" (2130)	W. PANELLED DOOR
R.S.	6'-0" (1830)	10'-0" (3048)	FOR MEMBER SECRETARY
W	3'-6" (1080)	7'-0" (2130)	MADRAS METROPOLITAN DEVELOPMENT AUTHORITY
W ₁	6'-0" (1830)	4'-0" (1220)	- DO -
W ₂	4'-6" (1371)	4'-0" (1220)	- DO -
V	2'-6" (788)	1'-6" (457)	T.W. GLAZED VENTILATOR

AREA STATEMENT

LAND AREA	10183 SFT	946.4 M ²
GROUND FLOOR AREA	4200 SFT	390.0 M ²
FIRST FLOOR AREA	1200 SFT	112.0 M ²
TOILET AREA	200 SFT	18.6 M ²
TOTAL BUILT UP AREA	5600 SFT	520.5 M ²

F.S.I. = 1
 PLOT COVERAGE = 55%
 NO. OF LORRY PARKINGS = 2 No's.

SPECIFICATIONS:

COLUMNS: R.C.C. COLUMN AS PER ISI SPECIFICATION

SUPER STRUCTURE: 8" WALLS IN C.M. 1:4 IN ALL FLOORS

ROOF SLAB: R.C.C. REINFORCED 1:2:4

WEATHERING: BRICK JULT CEMENT CONCRETE LAID COURSE TO GUTTER AND COVERED WITH COURSE OF FLAT TILES SET IN C.M. 1:3

DOORS AND WINDOWS: STEEL FRAMED DOORS AND GLAZED WINDOW

FLOORING: GRANOLITHIC FLOORING IN MAIN FACTORY & MOSAIC FLOORING IN OFFICE.

PROPOSED HEXAGON ELECTRONIC PRODUCTS AND AGENCIES AT S.No. 45/1 45/3, 45/4 MUGALIVAKKAM VILLAGE.

COLOR CODE REFERENCE:

PROPOSED WORK	█
ROAD	█
BOUNDARY LINE	█

NOTE: ALL METRIC DIMENSIONS ARE IN METERS

For HEXAGON ELECTRONIC PRODUCTS & AGENCIES

Partner

SIGNATURE OF OWNER:

P. J. Collaborates













P. J. COLLABORATES
 Regd. Architect

ORG. NO. 1

DATE: 6-3-87

Regd. Architect

P. J. COLLABORATES
 ARCHITECTS & INTERIOR DESIGNERS
 15, NATTU VEERACH STREET, MYLAPPE
 MADRAS - 4. PH. 72657

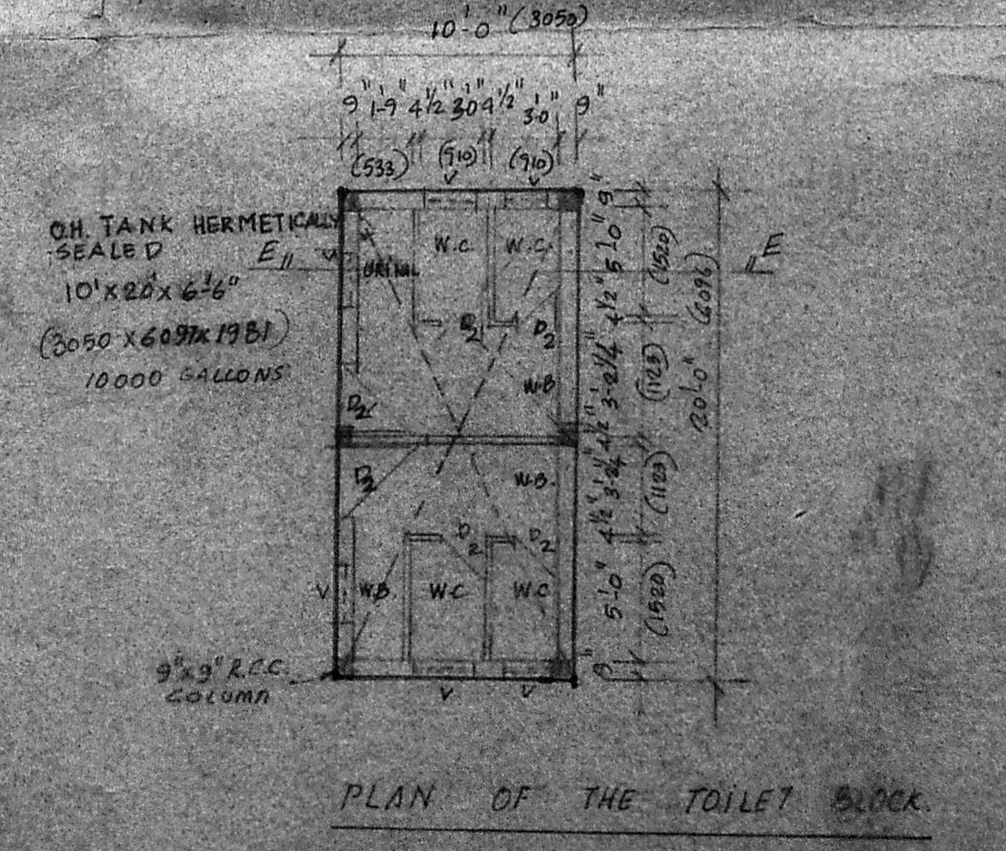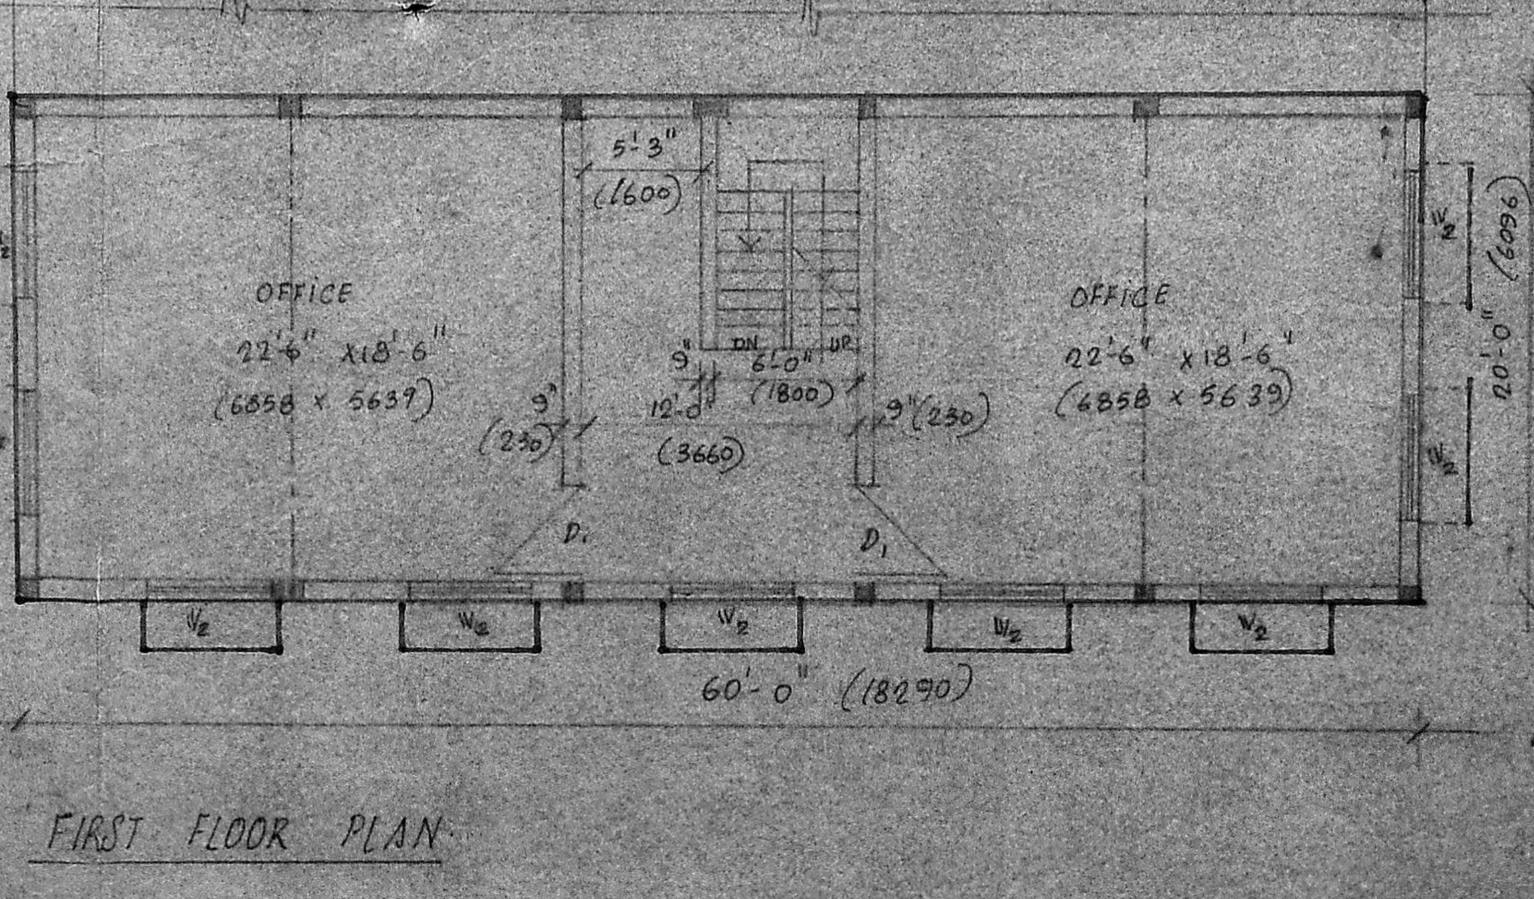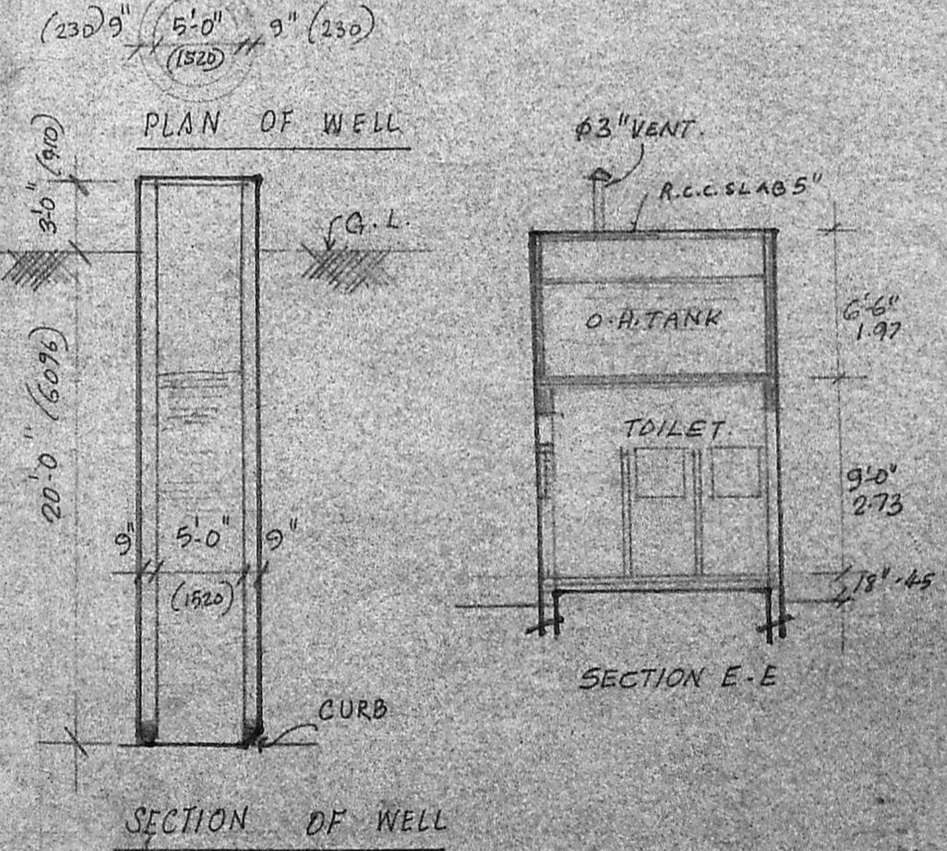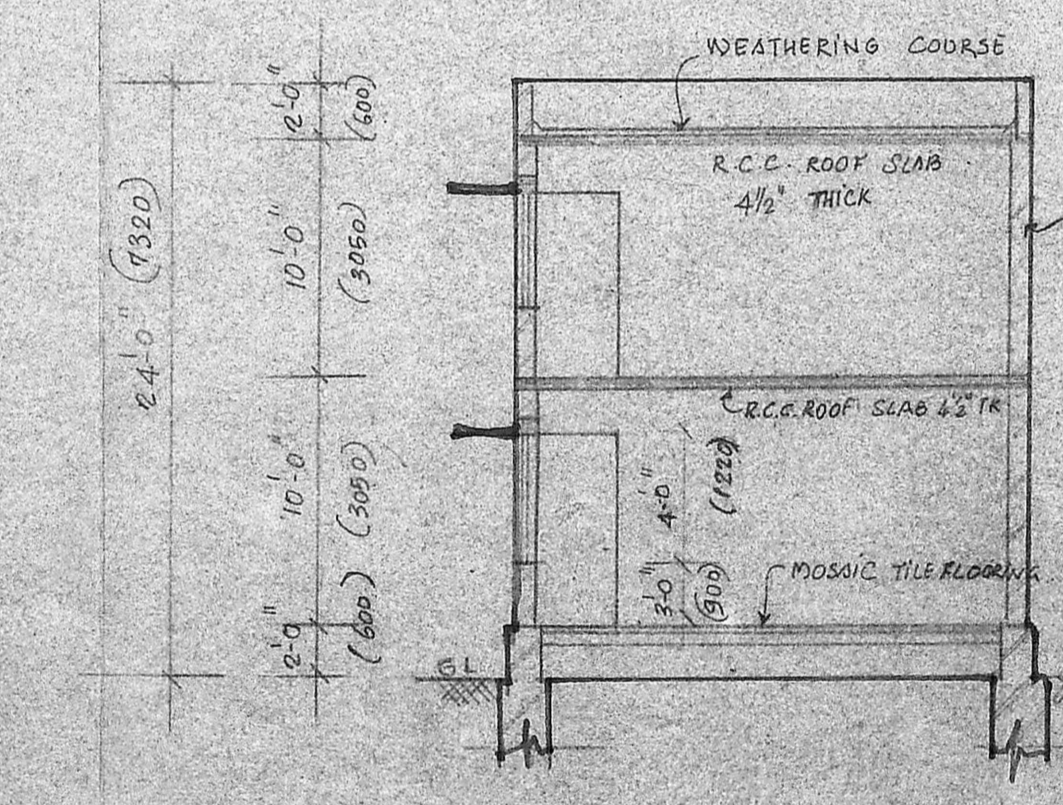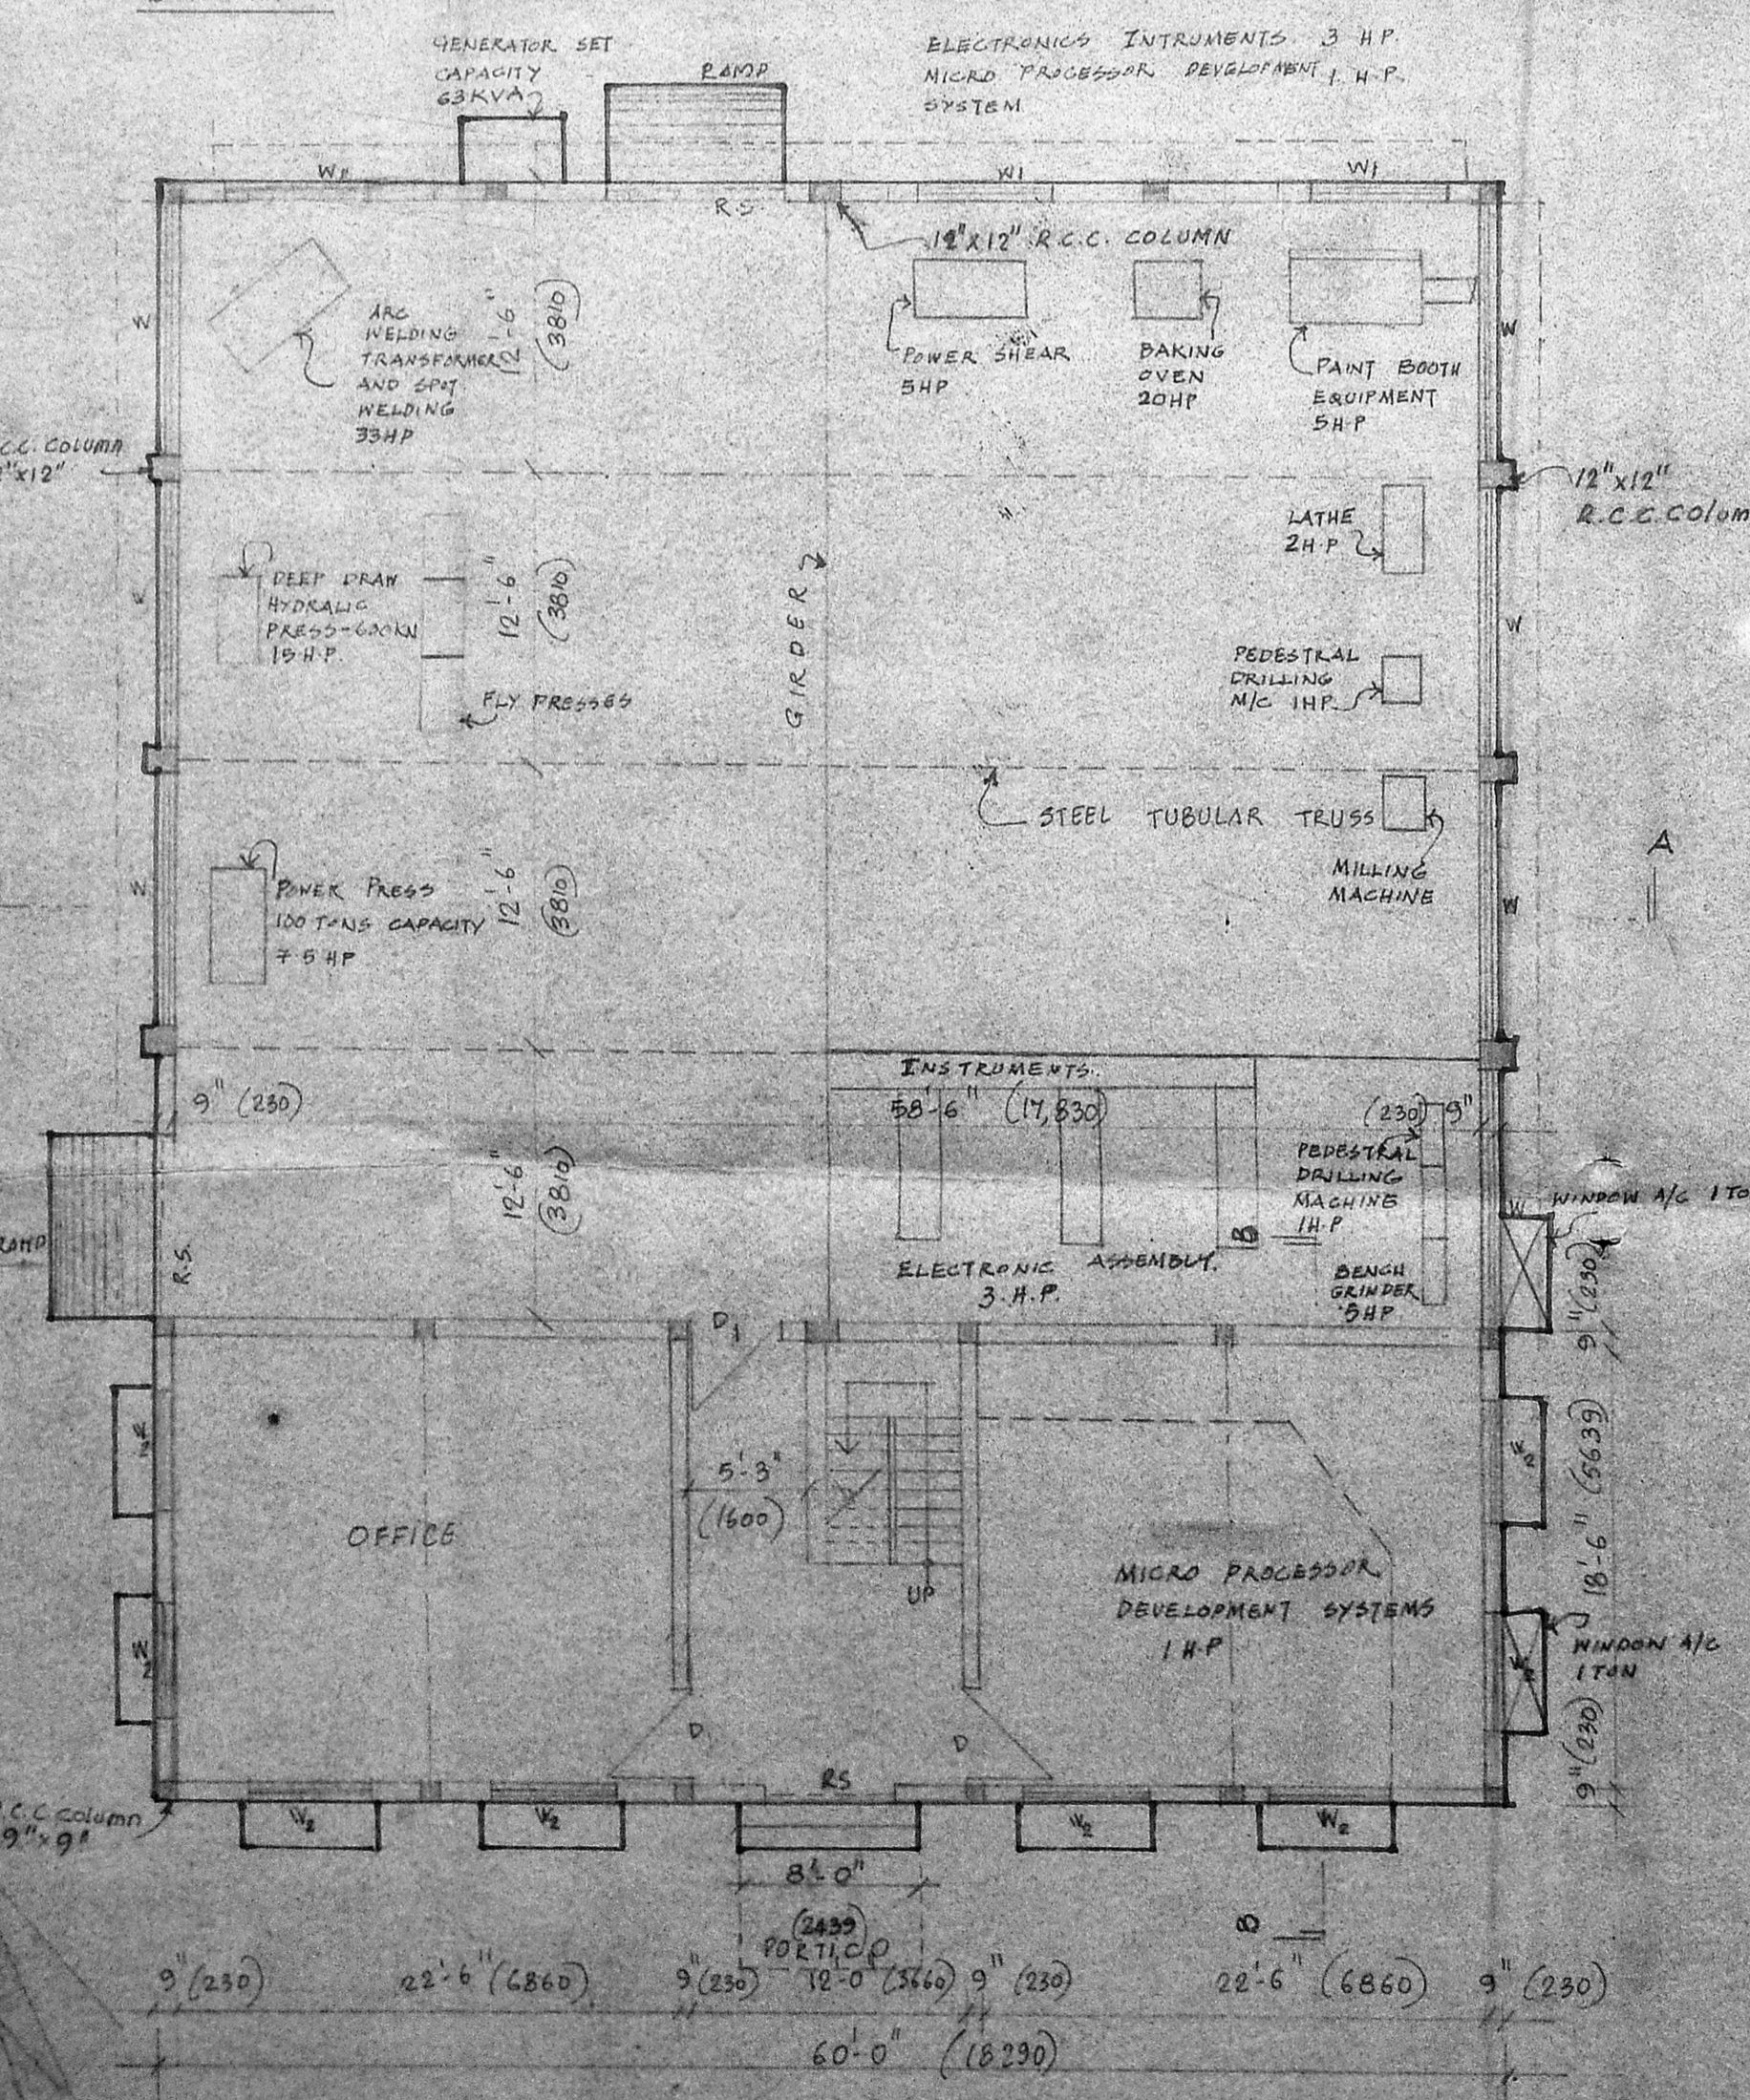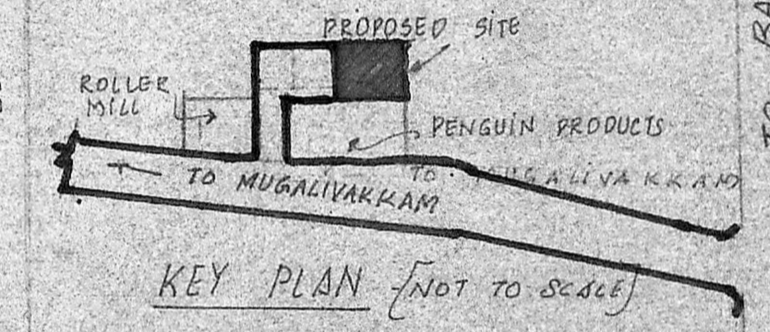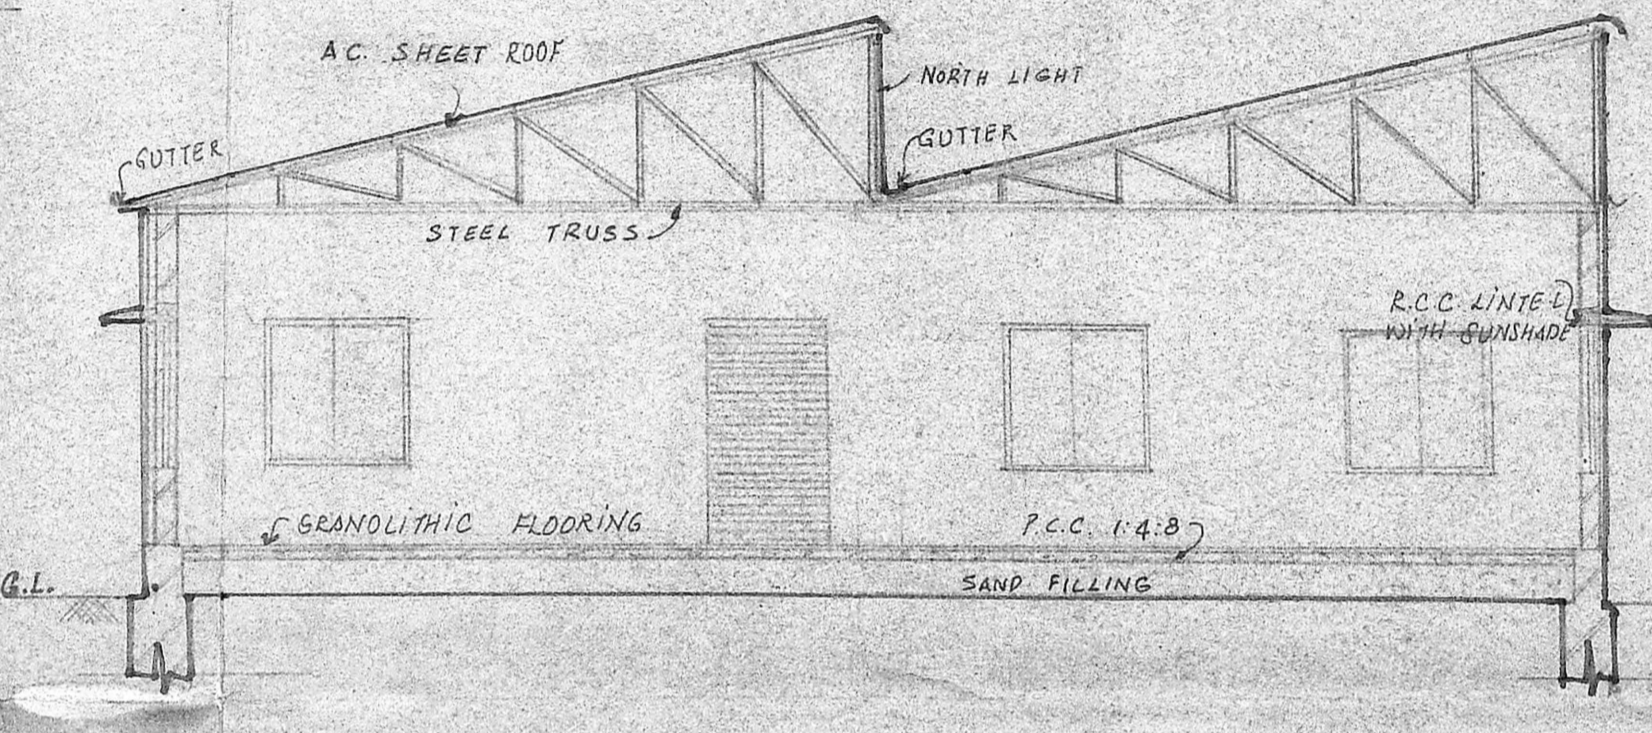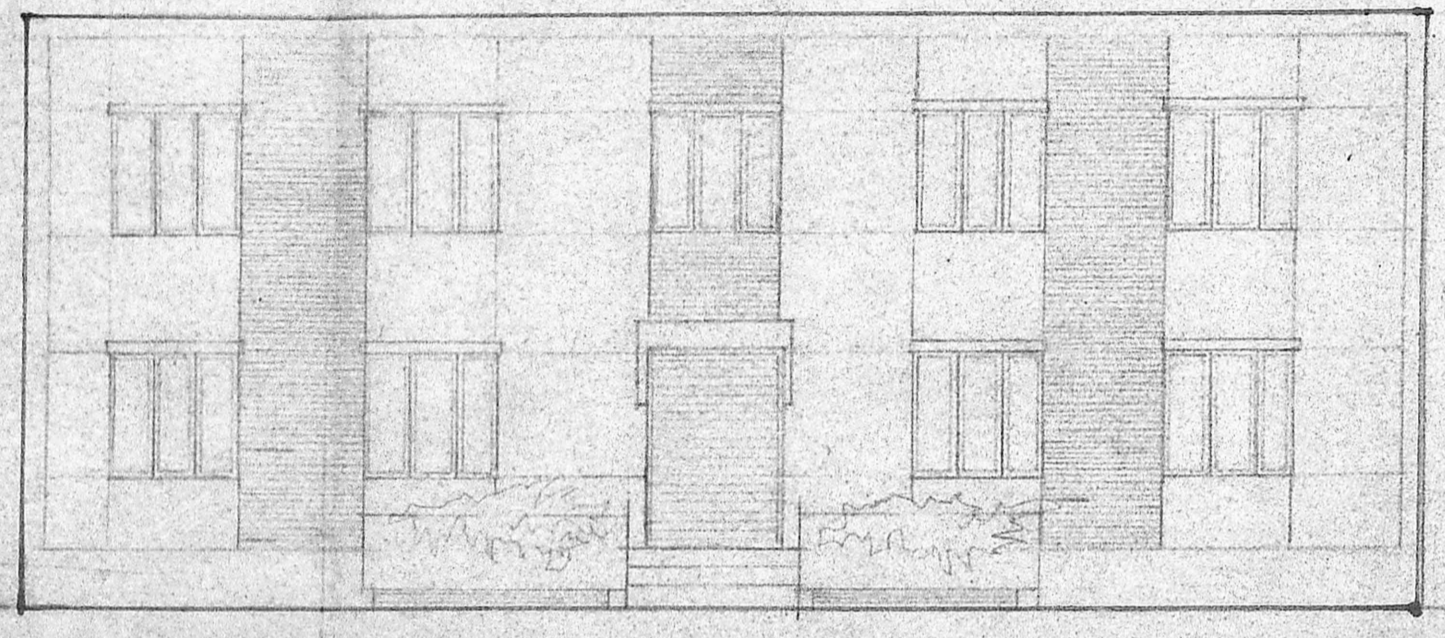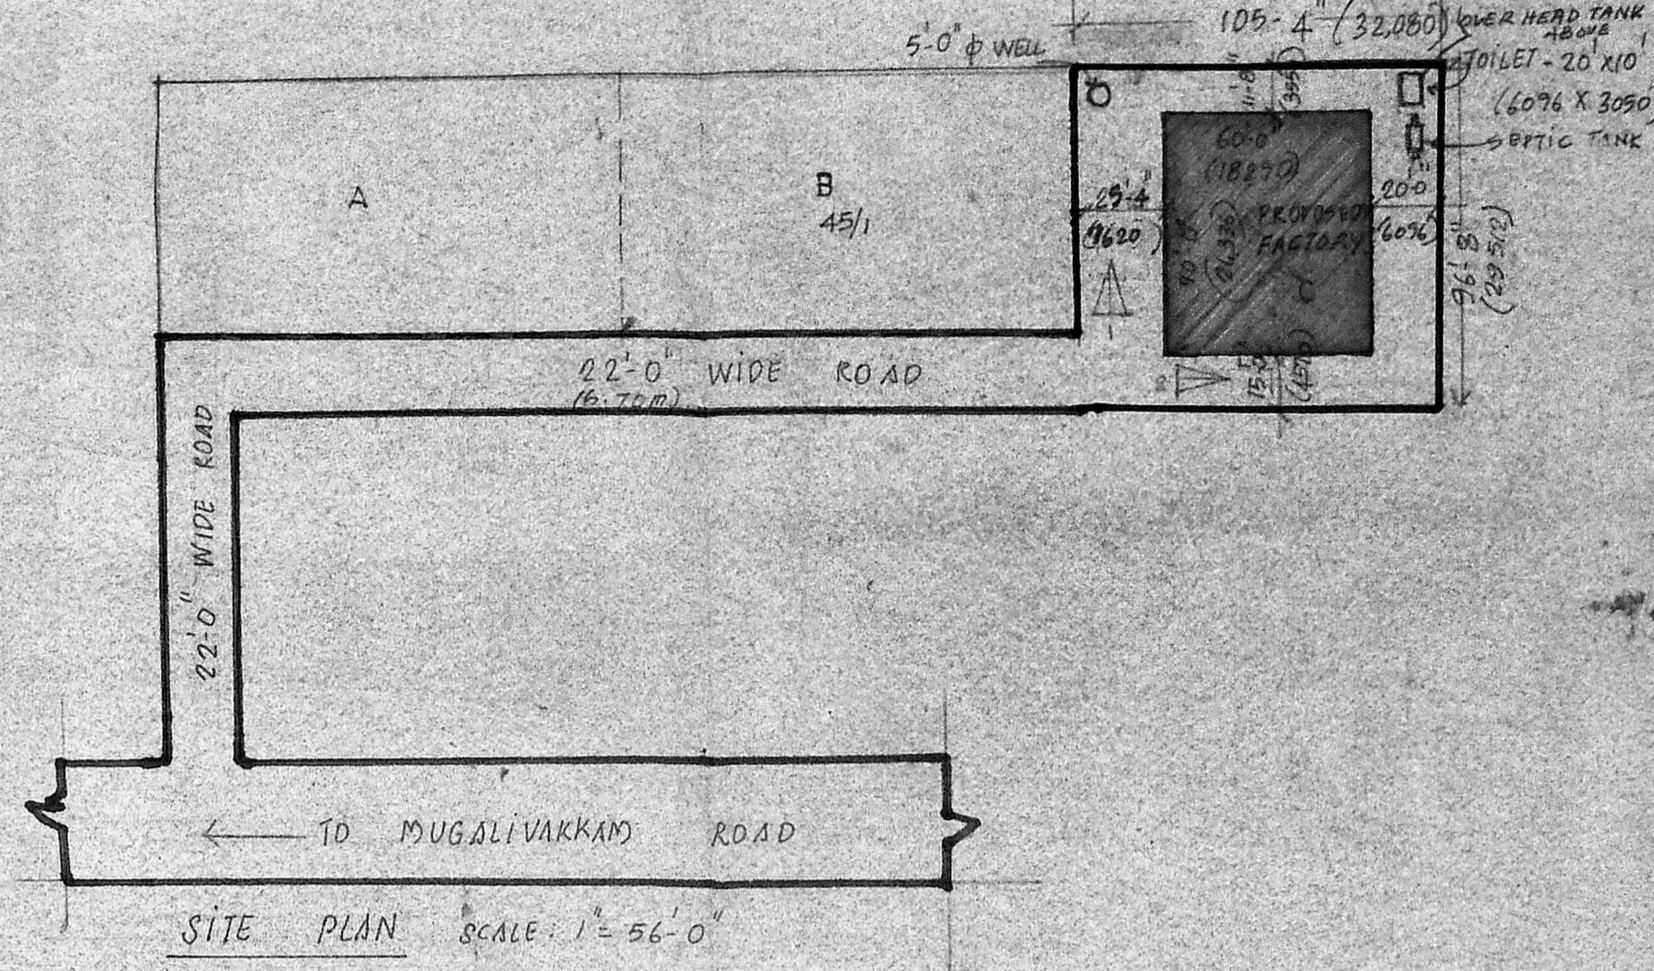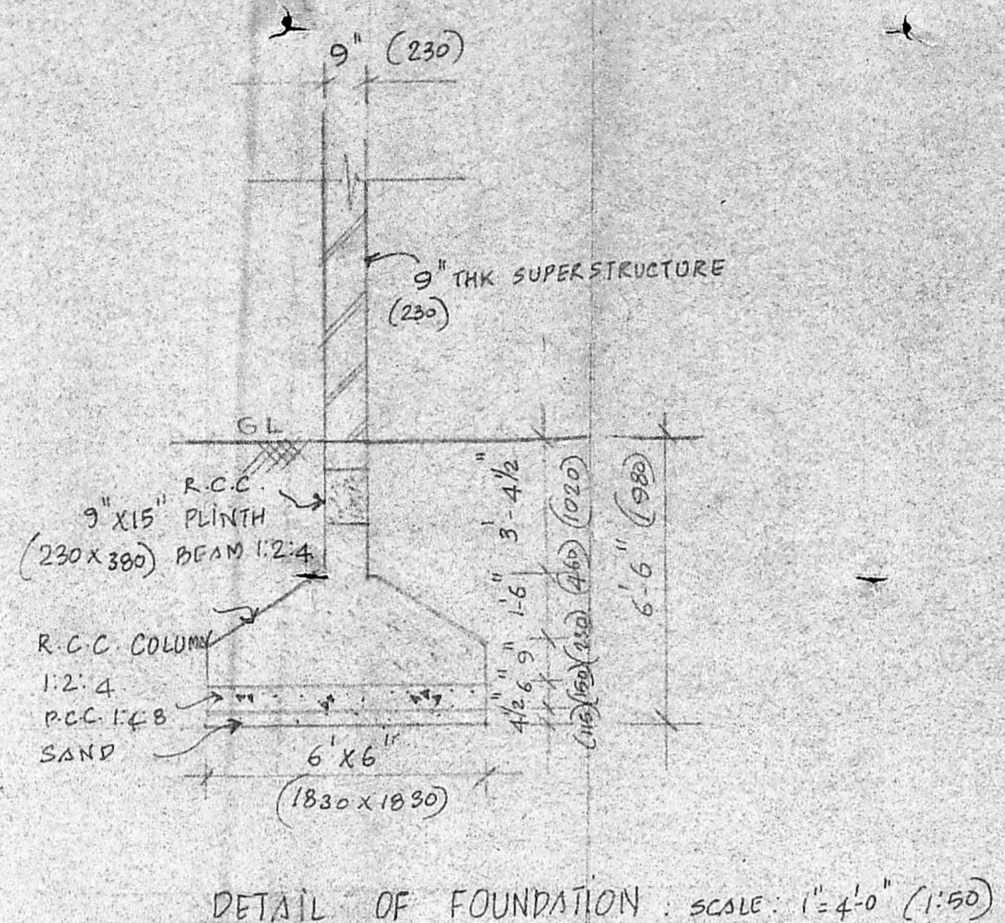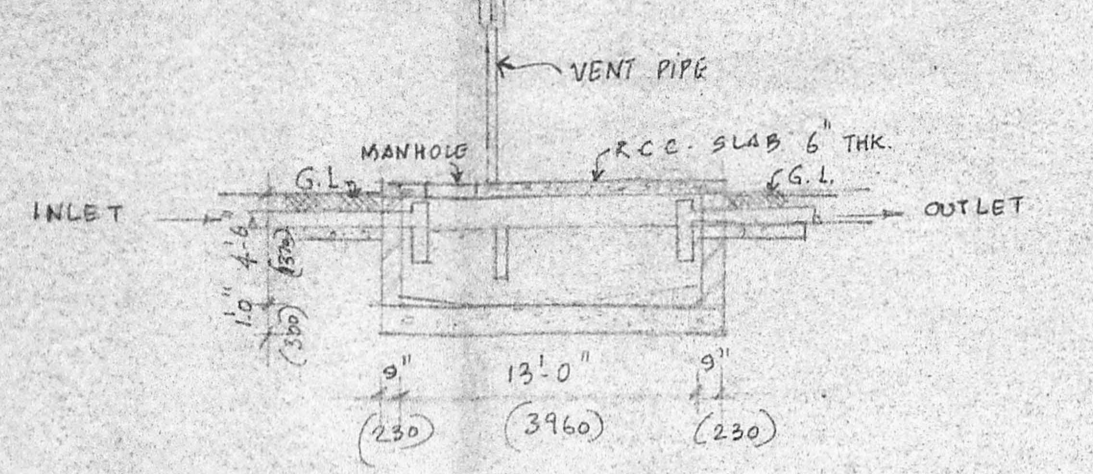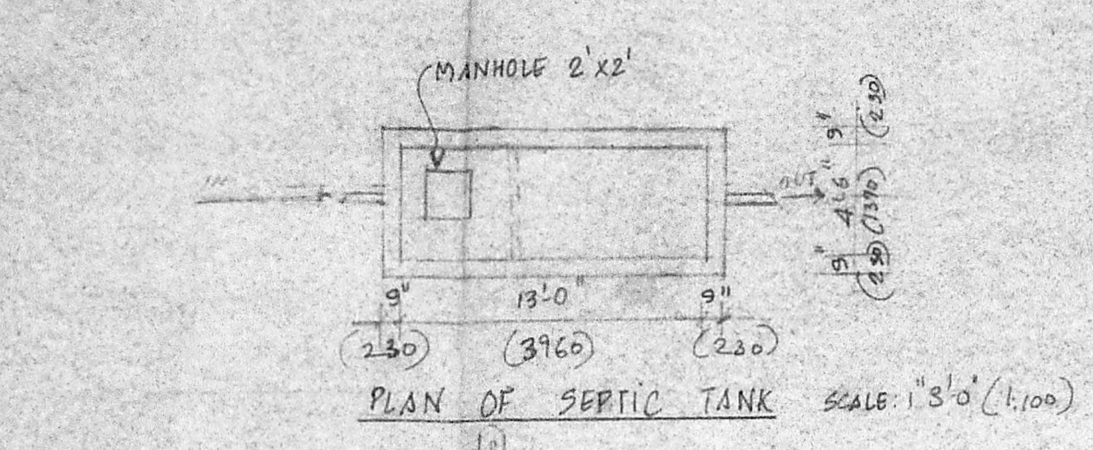

GROUND FLOOR PLAN

TOTAL CAPACITY H.P. REQD = 99.5