




FRONT ELEVATION

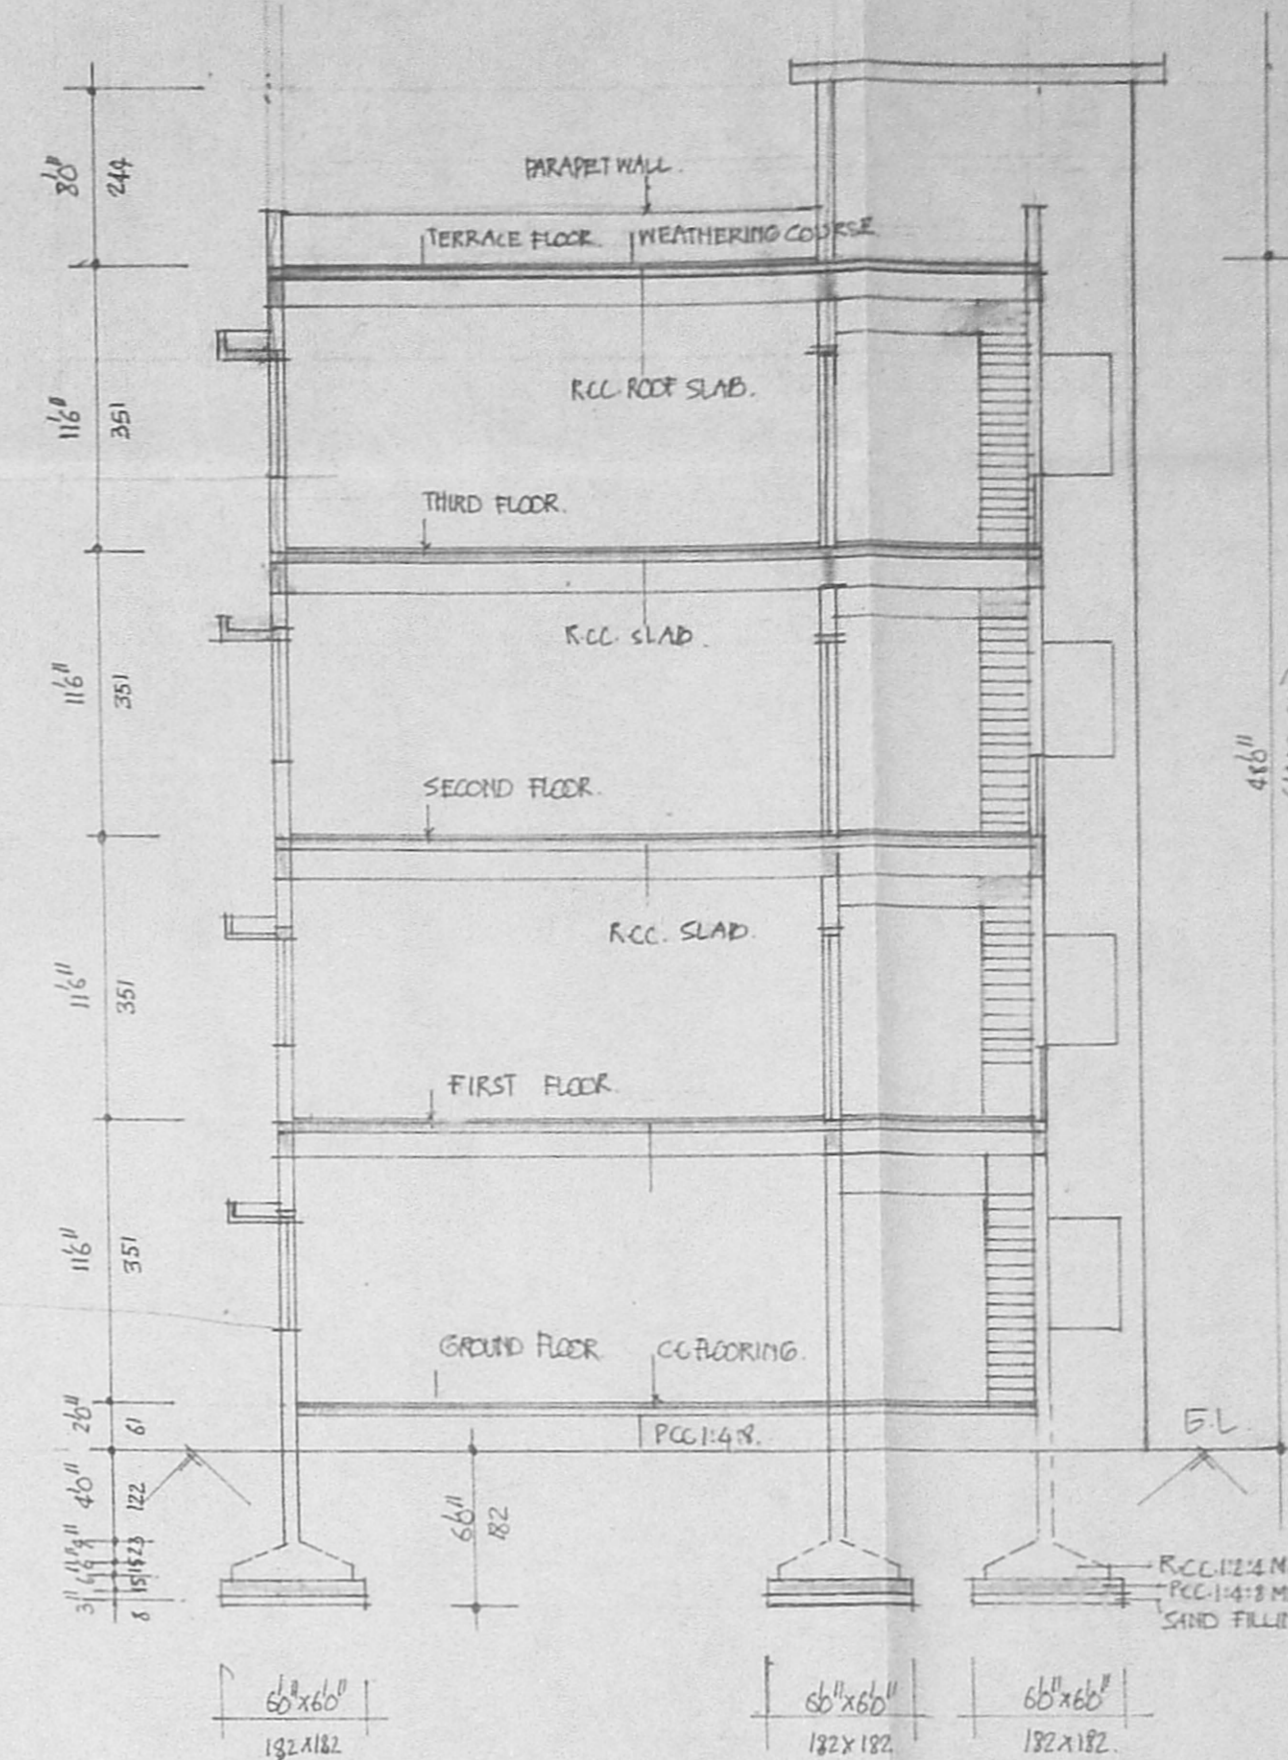


SECTION ON AD

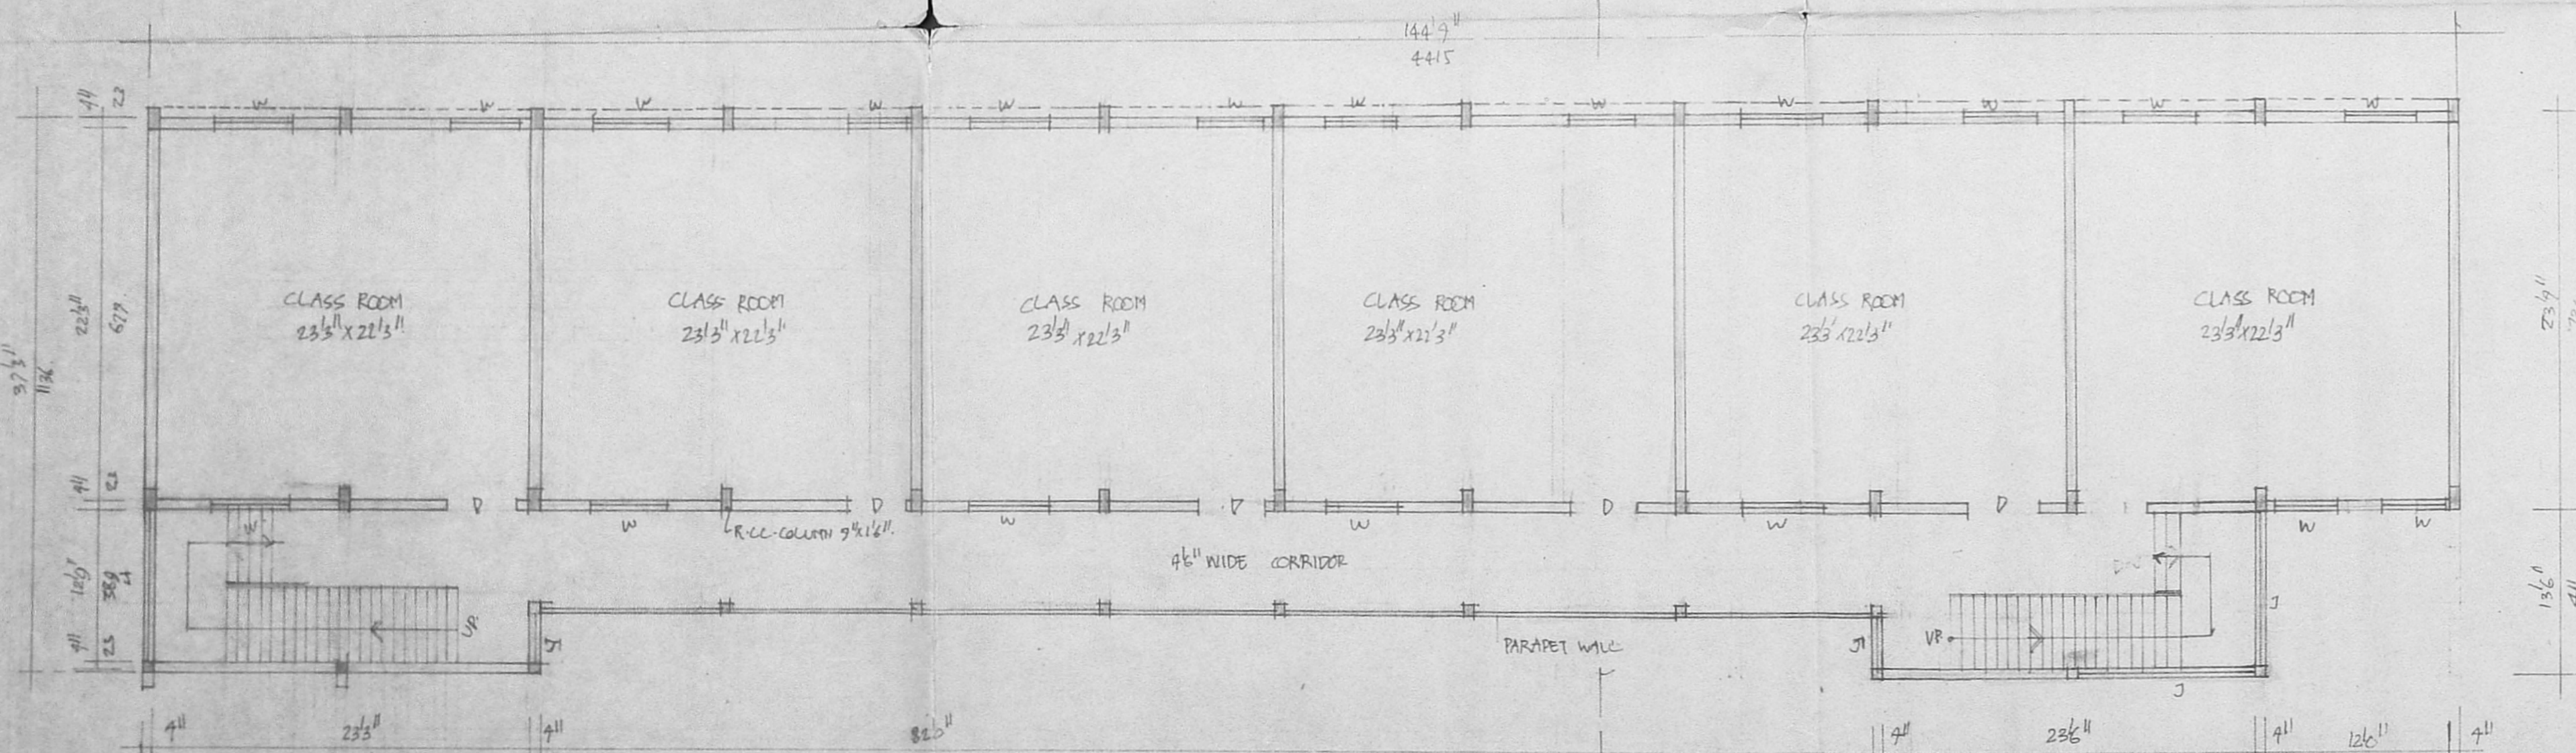

TYPICAL FLOOR PLAN (I, II, III FLOOR)

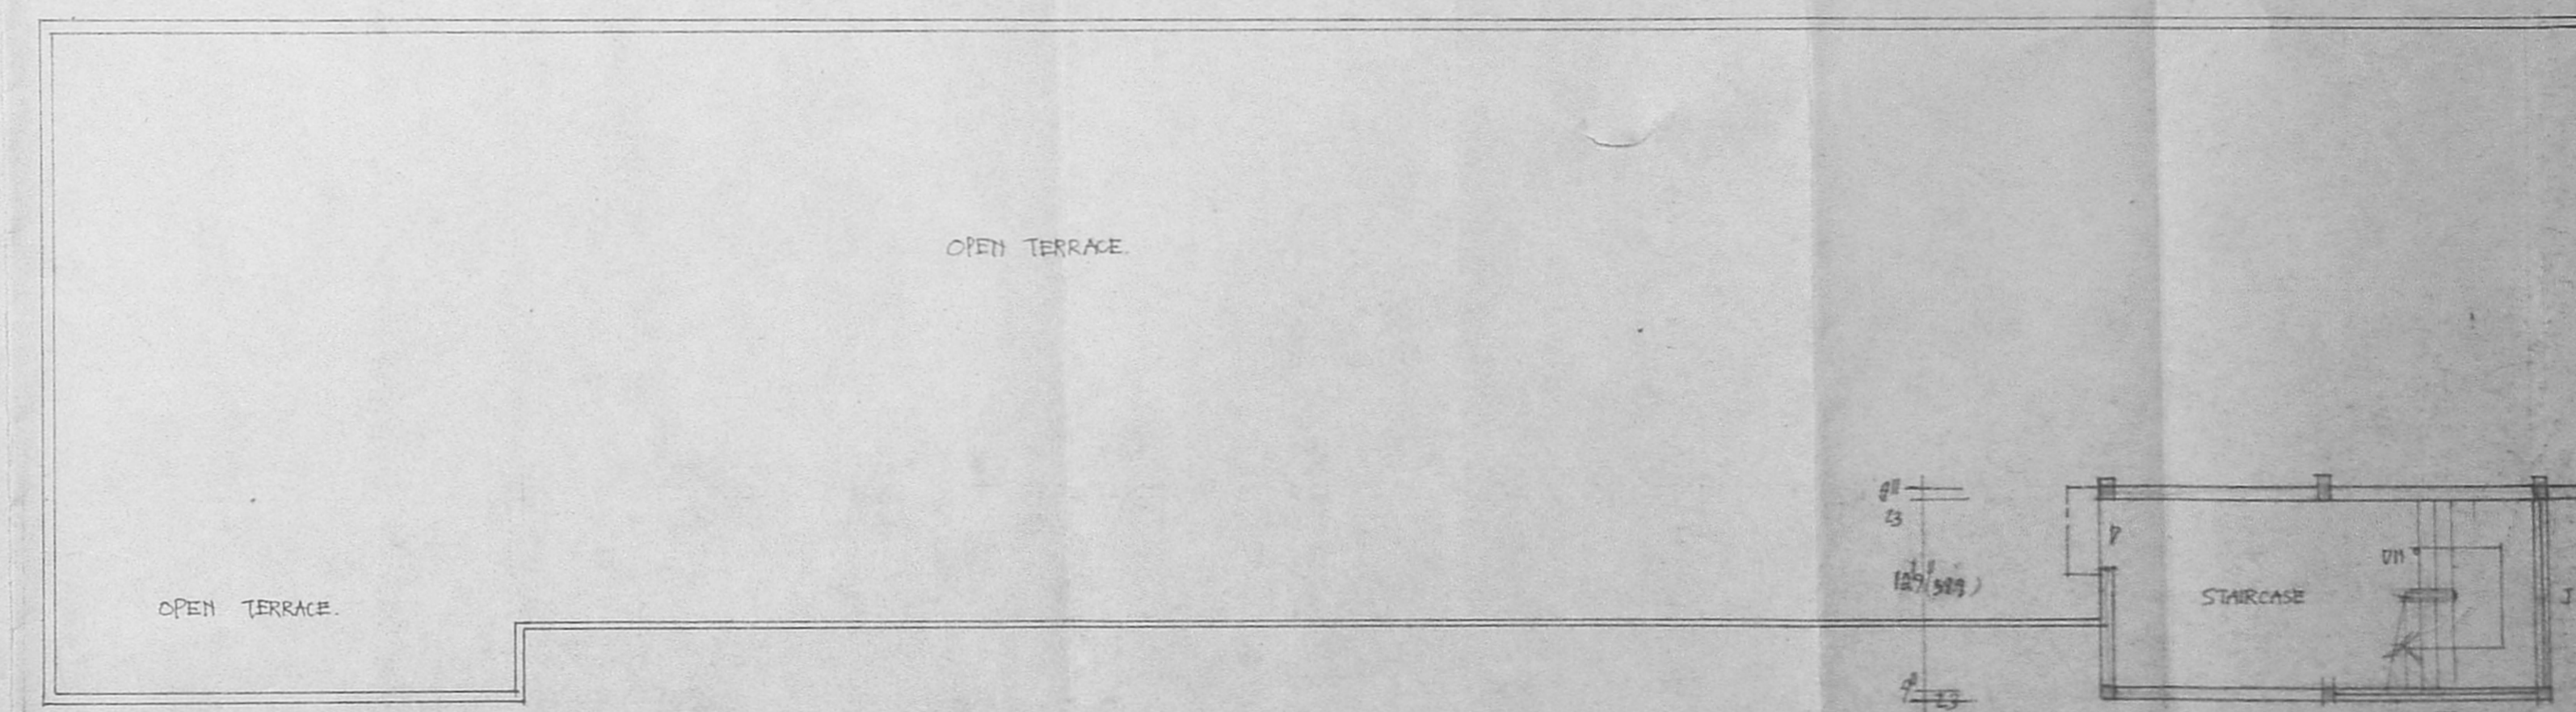

TERRACE FLOOR PLAN

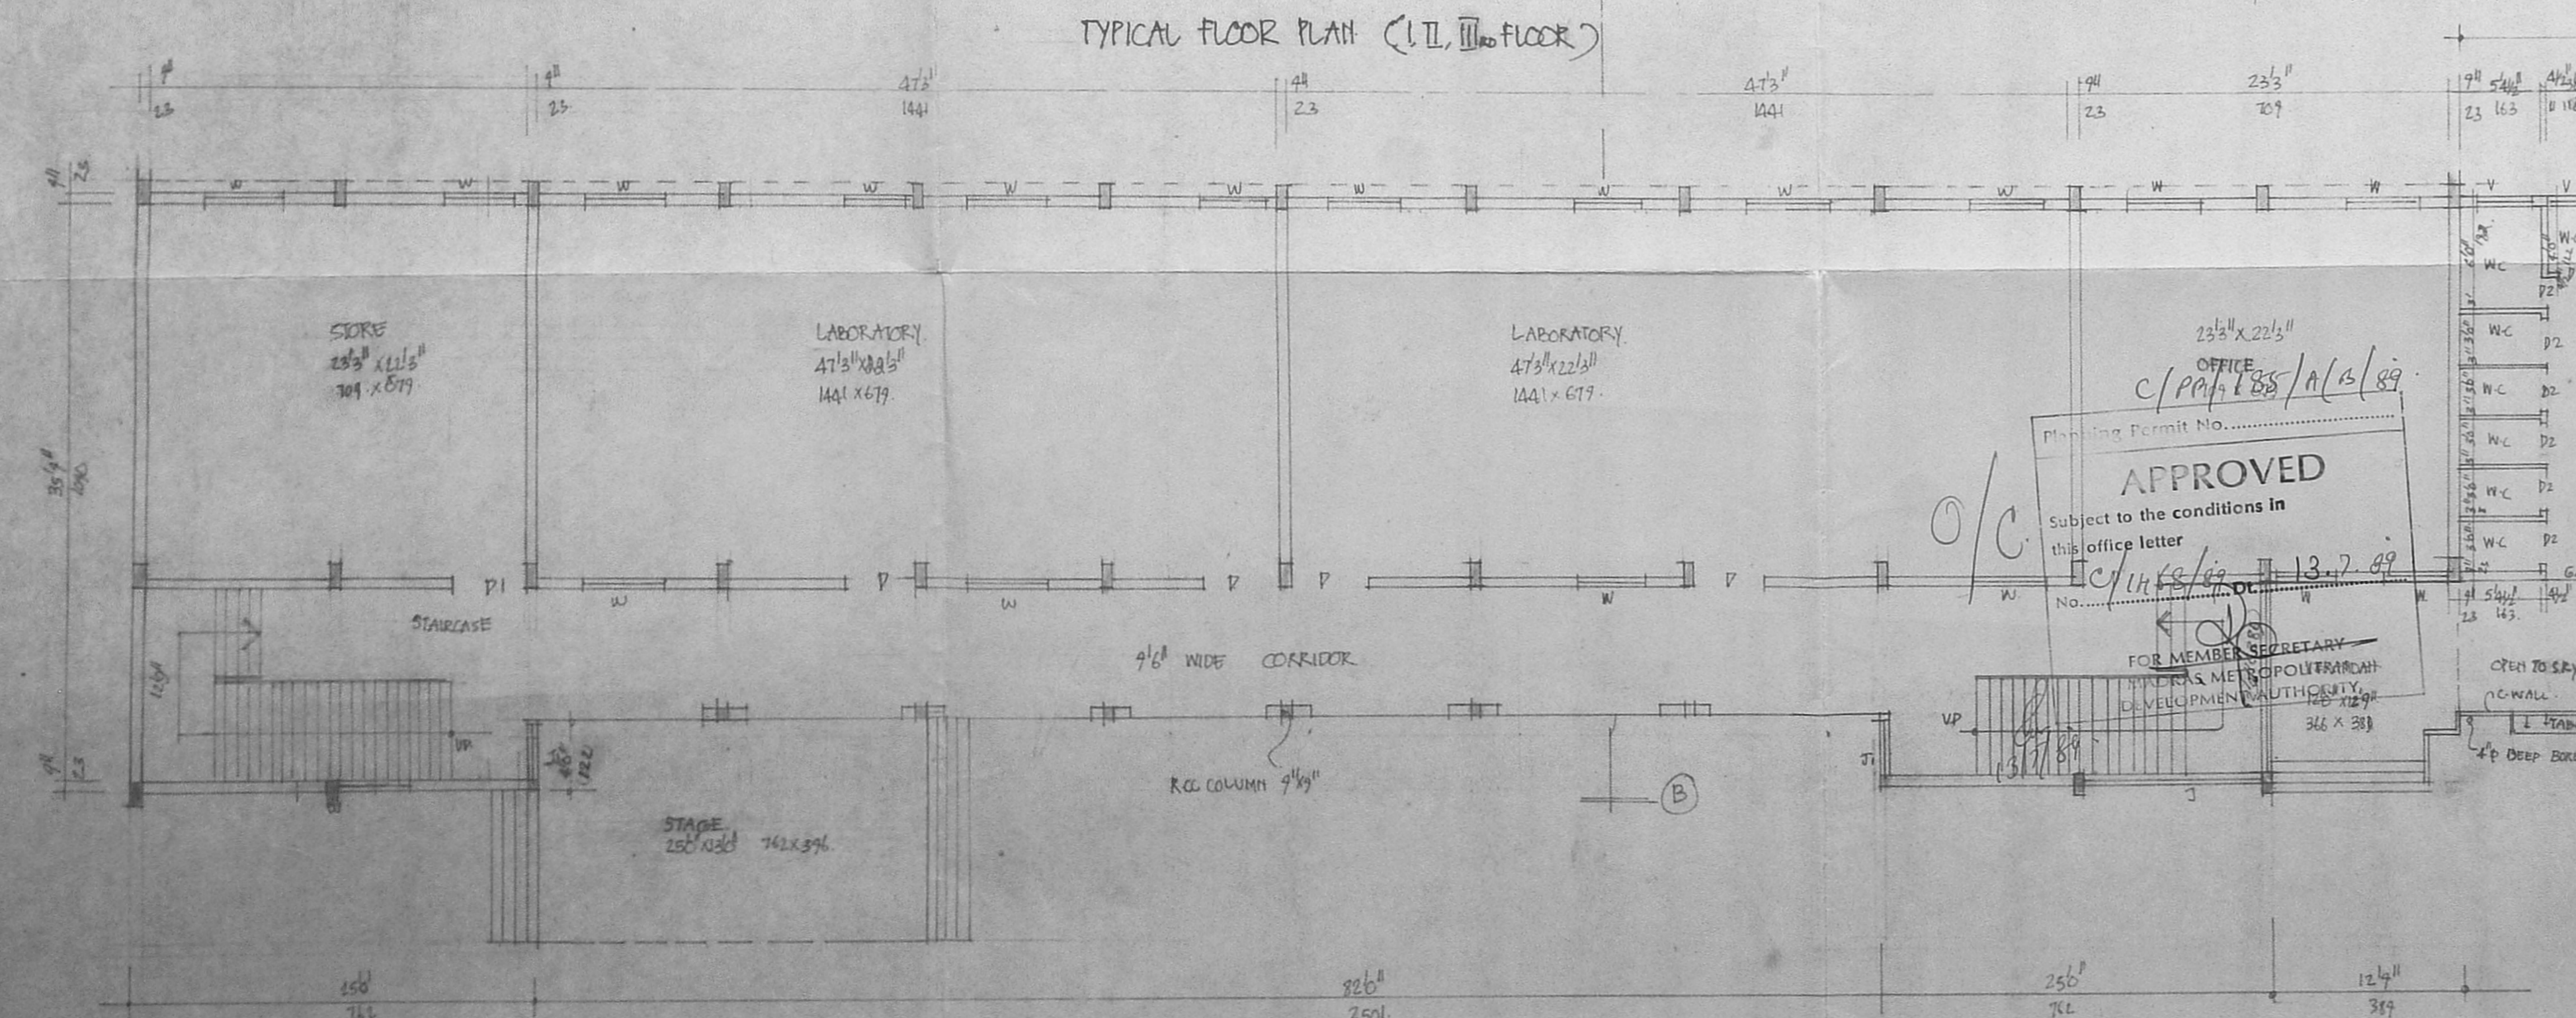

GROUND FLOOR PLAN

OFFICE  
C/P/PA/188/A/13/89  
APPROVED  
Subject to the conditions in  
this office letter  
C/14/88/13/89  
FOR MEMBER SECRETARY  
MADRAS METROPOLITAN  
DEVELOPMENT AUTHORITY  
36 X 28

SCHEDULE OF JOINERY

D DOOR	4'0" x 7'0"	122 X 212
D1 DOOR	3'5" x 7'0"	120 X 212
D2 DOOR	2'8" x 6'8"	75 X 182
W WINDOW	4'0" x 4'6"	122 X 187
J1 R.C. JALLI	11'6" x 2'0"	551 X 61
J2 R.C. JALLI	3'0" x 4'0"	91 X 122
V VENTILATOR	3'0" x 2'0"	91 X 61

AREA STATEMENT

GROUND FLOOR	5124 SQFT 471.10
FIRST FLOOR	4891 SQFT 452.34
SECOND FLOOR	4891 SQFT 452.34
THIRD FLOOR	4891 SQFT 452.34
TERRACE FLOOR	356 SQFT 32.91

COLOUR

REGULARISED  
EXISTING

PLAN FOR REGULARISING THE DEVIATIONS MADE AT  
DOOR NO. 76 MCNICHOLES ROAD, DIVISION: 82  
MADRAS.  
SCALE 1/4" = 10' (1:400)  
OLD SANCTIONED M.M.D.A. P.P.A. NO. C/17420/80 DATE: 6-1-87.  
CORPORATION: B.A. NO. 339/87, dt: 13/5/87.

Sr. Joseph Isabella  
Sr. Superior  
Our Lady's Centre  
Kingsford, Chennai  
Madras 600 016  
S. India

Scouting plan  
8/13

V. SRINIVASULU, L.C.E.  
Asst. Executive Engineer (Retd)  
Consulting Civil Engineer.  
REGD No. 270.  
CLASS I LICENSED SURVEYOR  
CORPORATION OF MADRAS  
No. 60, Valluvar Road,  
ARUMBAKKAM, MADRAS-600 046

LICENSED SURVEYOR