
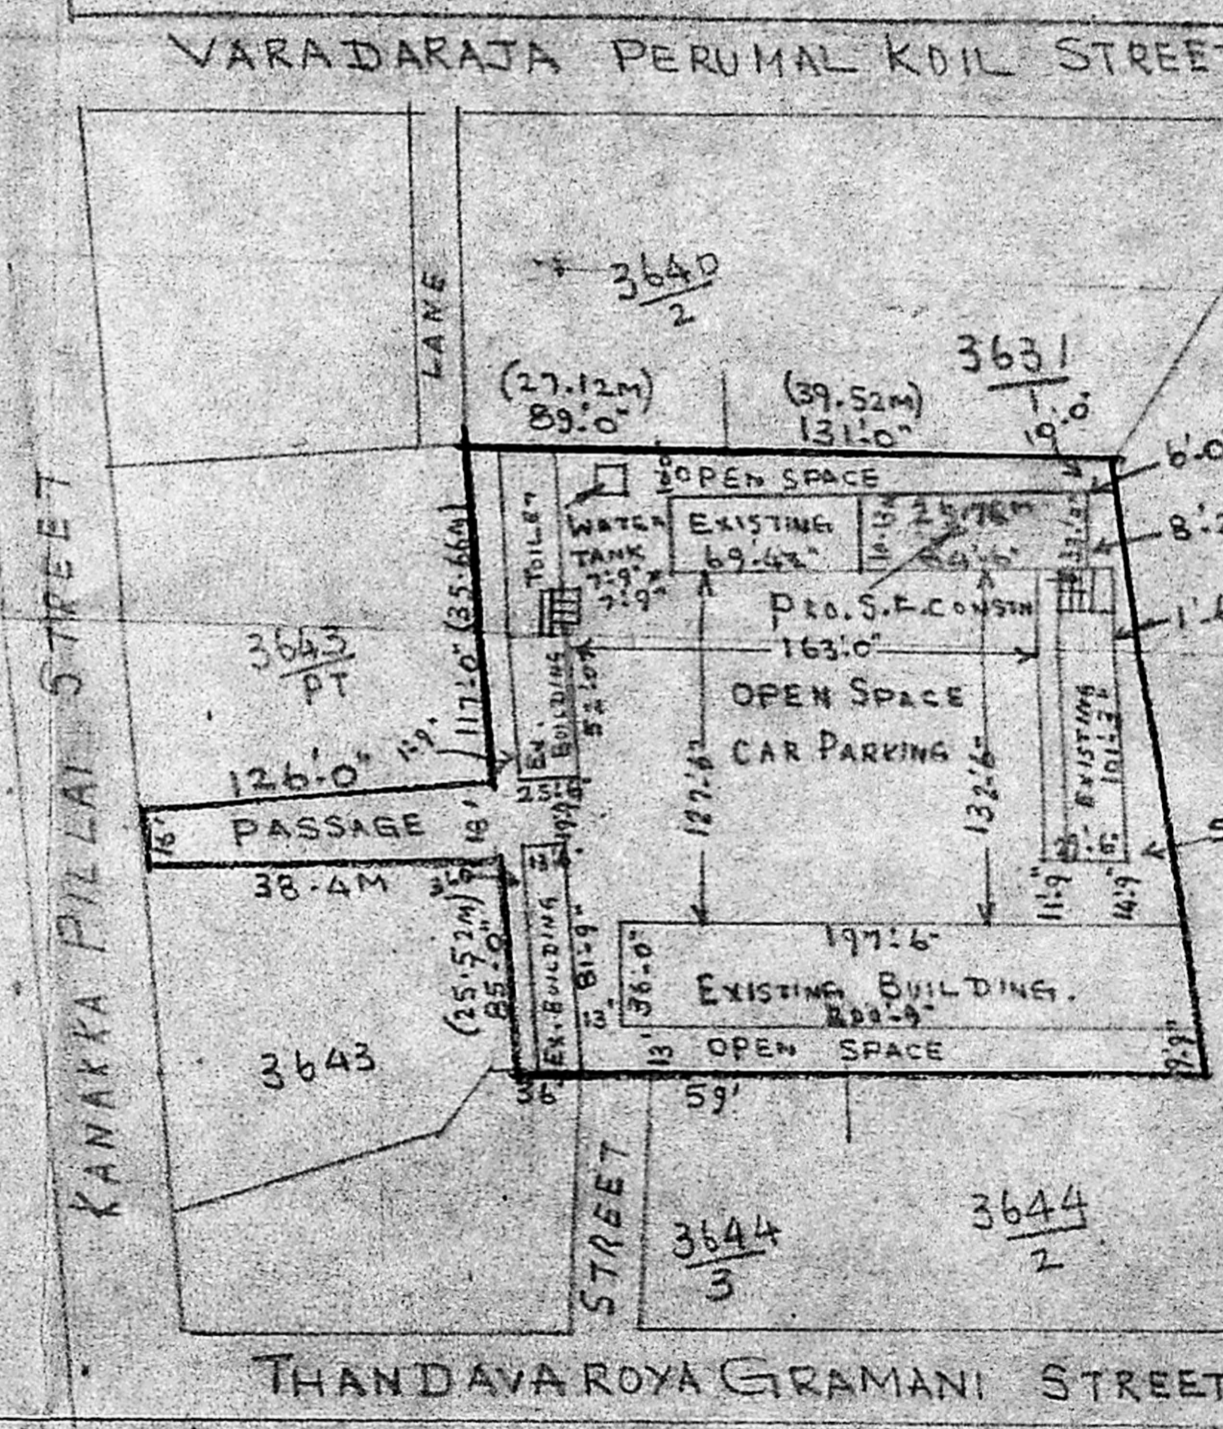


FRONT ELEVATION

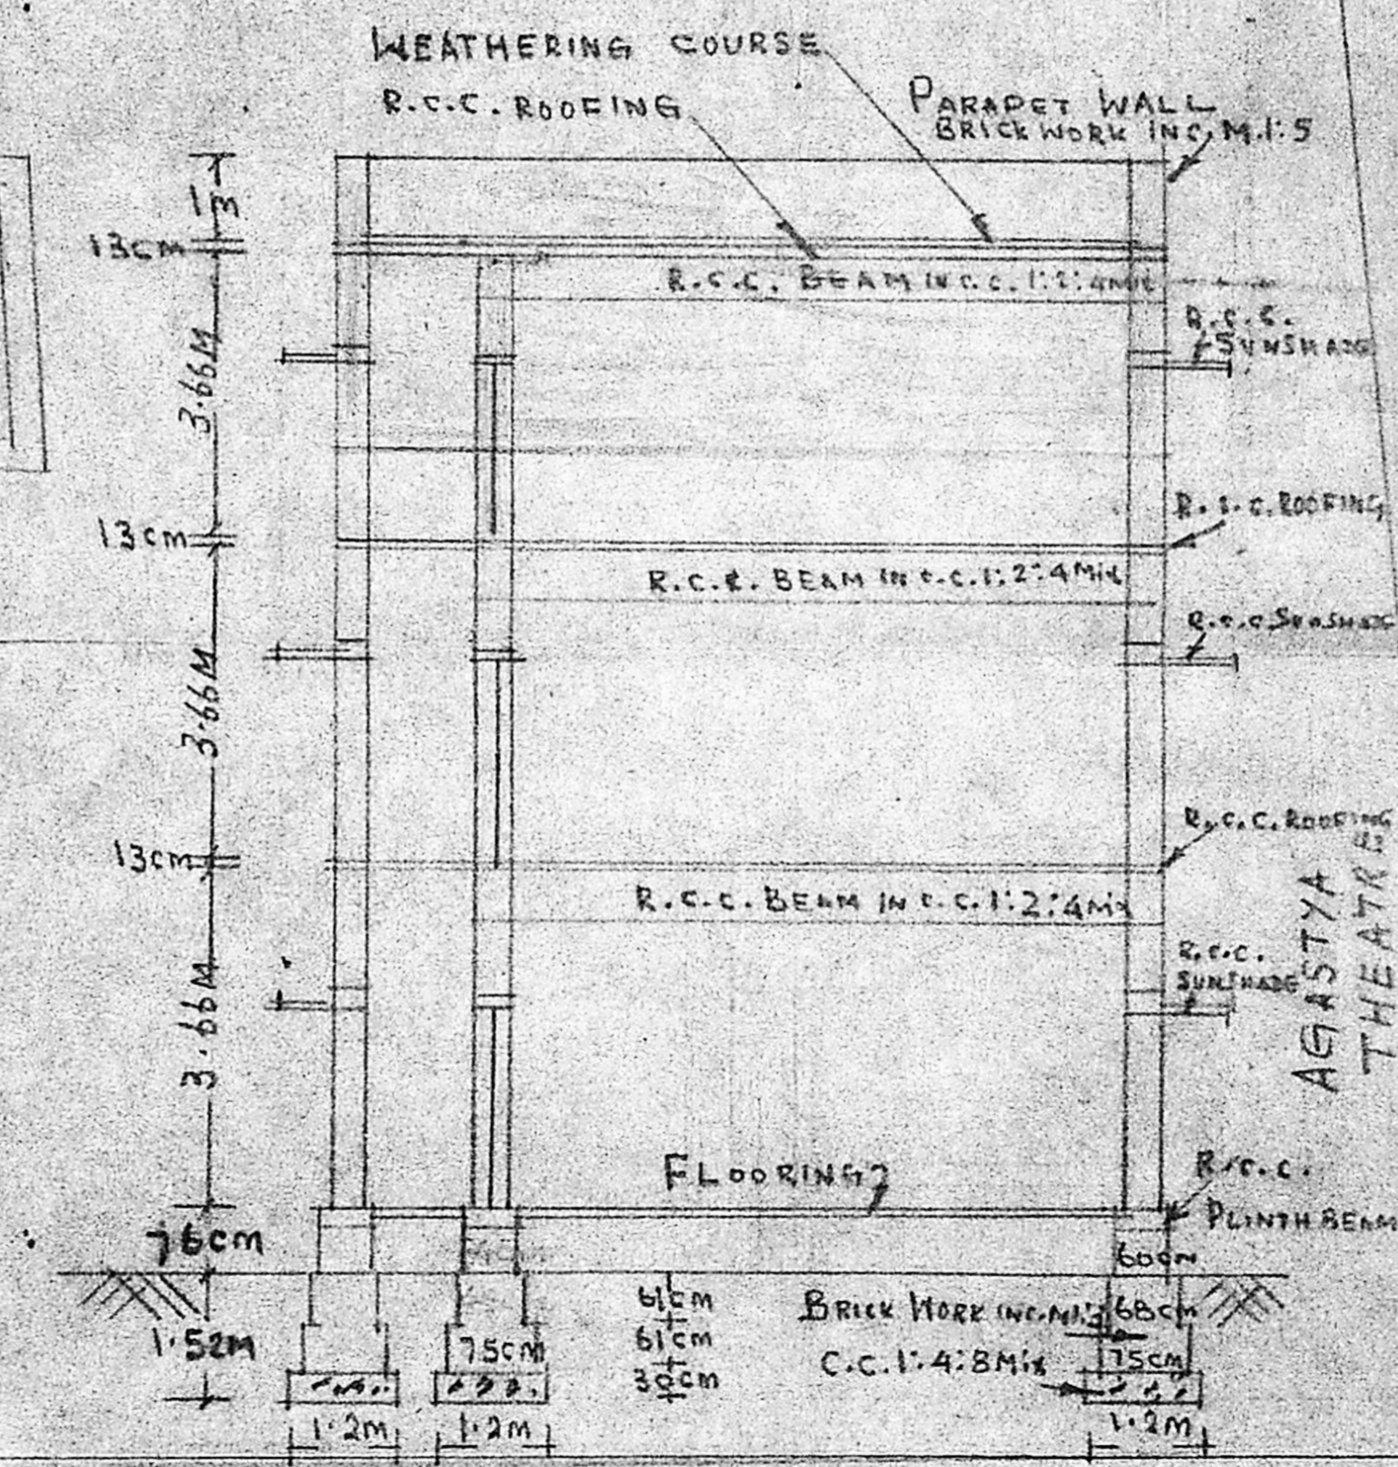

PLAN SHOWING THE PROPOSED SECOND FLOOR CONSTRUCTION AT MURUGADHANUSKODI GIRLS' HIGHER SECONDARY SCHOOL AT DOOR NO. 7, KANAKKA PILLAI STREET, MADRAS-600 081 (DIV. NO. 7) (R.S. NO. 3643 OF PT.) SCALE 1cm = 1M

No OF STUDENT 75 NMS

AREA DETAILS. AREA OF SITE = 4905.12M²
 Ex. BUILDING IN G.F = 1716.30M²
 -do- F.F = 1526.30
 -do- S.F = 863.72
 TOTAL = 4106.32 M²
 PRO.CONSTN. IN S.FLOOR = 264.39 M²

REFERENCE:- PREVIOUS PLAN APPROVED BY CORPORATION OF MADRAS AS PER P.P.A. NO, 5722 B.A. NO, 677/88

NOTE:-
 -PROPOSAL
 -BOUNDARY
 -ROAD
 -EXISTING

JOINERY
 D - DOOR 1.22M x 2.44M
 W - WINDOW 1.52M x 1.83M
 V - VENTILATOR 0.91M x 0.61M

SECRETARY,
 MURUGADHANUSKODI GIRLS' HIGHER SECONDARY SCHOOL,
 VONDARPET, MADRAS - 600 081

OWNER

Phone: 555054
K. N. GANESAN
 AMISE DCE FIRA NISTELIV
 CIVIL ENGINEER
 CONSULTING ARCHITECT & VALUER
 LICENSED SURVEYOR NO. 86
 CORPORATION OF MADRAS
 39/1-A, BALU MUDALI STREET,
 MADRAS-600 021.