



PLAN SHOWING THE PRO CONSTRUCTION OF A BUILDING IN PLOT NO 38C OF
 R.SNO 82/2 OF ERNAVOOR VILLAGE THIRUVOTTIYUR MUNICIPAL LIMIT SCALE 1 INCH = 8 FT

KANNILAL NAGAR

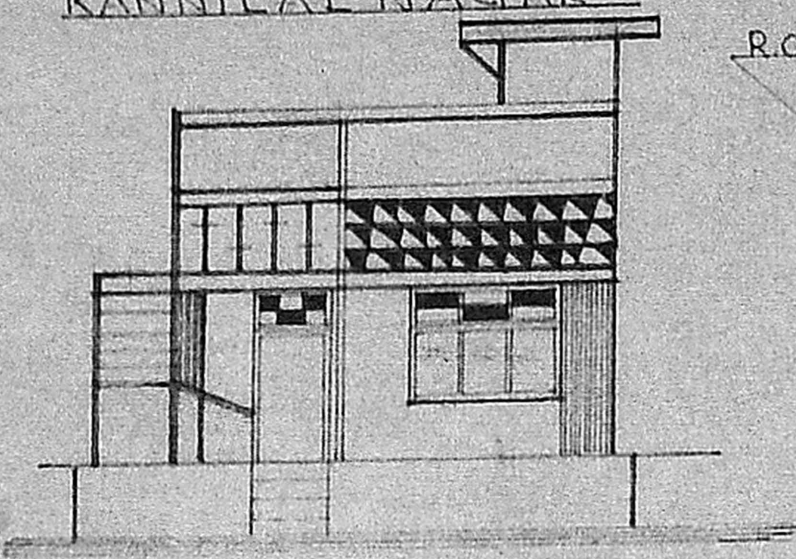

FRONT ELEVATION

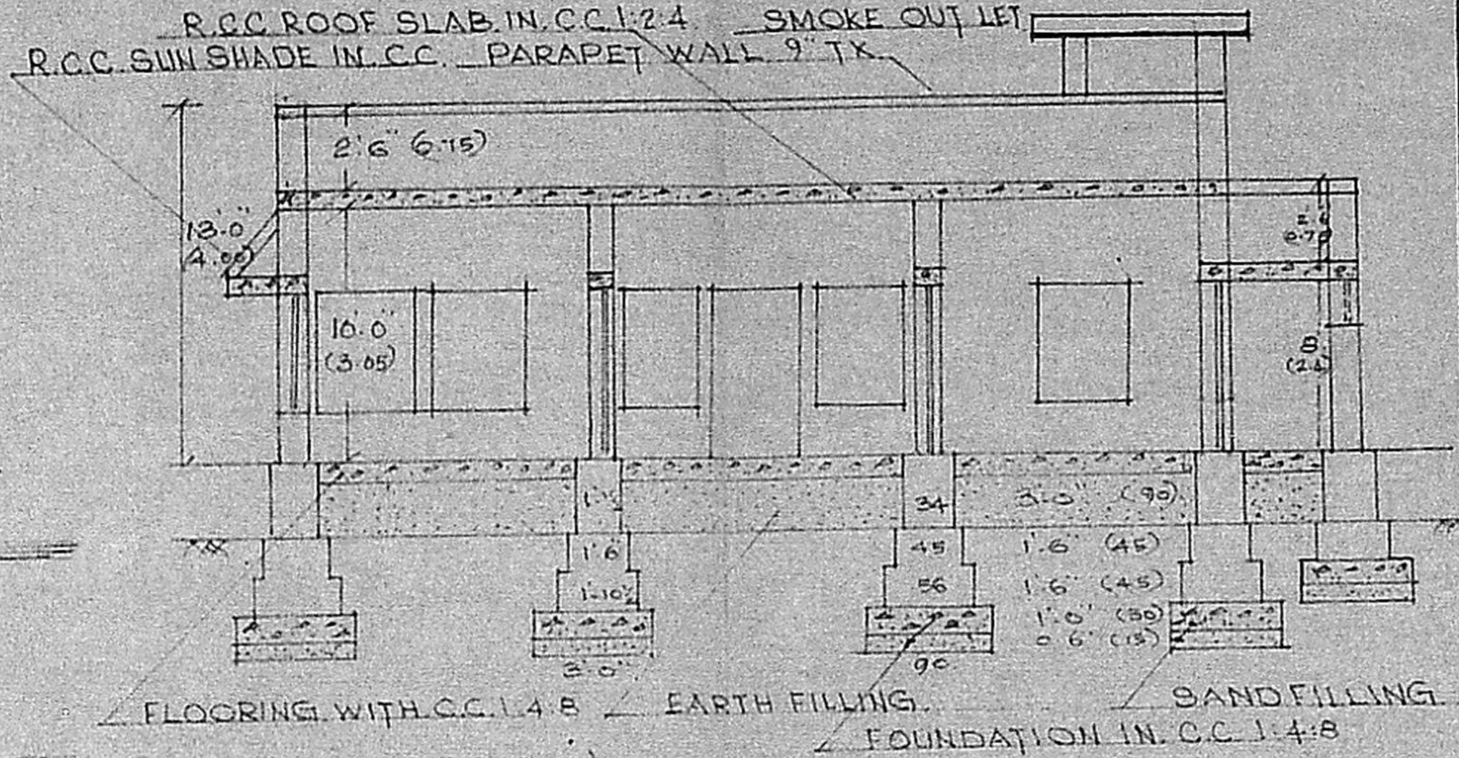


SECTION ON AA


REFERENCE -

D - DOOR	3'3" X 6'6"	1'00" X 1'95"
Di - DOOR	2'6" X 6'0"	0'75" X 1'80"
W - WINDOW	3'6" X 5'0"	1'05" X 1'50"
Wi - WINDOW	4'0" X 5'6"	1'20" X 1'65"
V - VENTILATOR	3'0" X 2'0"	0'90" X 0'60"
C - CUP BOARD	3'0" X 6'0"	0'90" X 1'80"

AREA OF THE SITE 1200 OR 111.48M²
 PRO BUILDING 646 OR 60M²
 PLOT COVERAGE 54/ F.S.I. 0.54
 PLOT BOUNDARY SHOWN [Symbol]
 PRO BUILDING SHOWN [Symbol]
 EX ROADS SHOWN [Symbol]
 LAY OUT APPD IN 10/11/90/3.15/2/10012/11

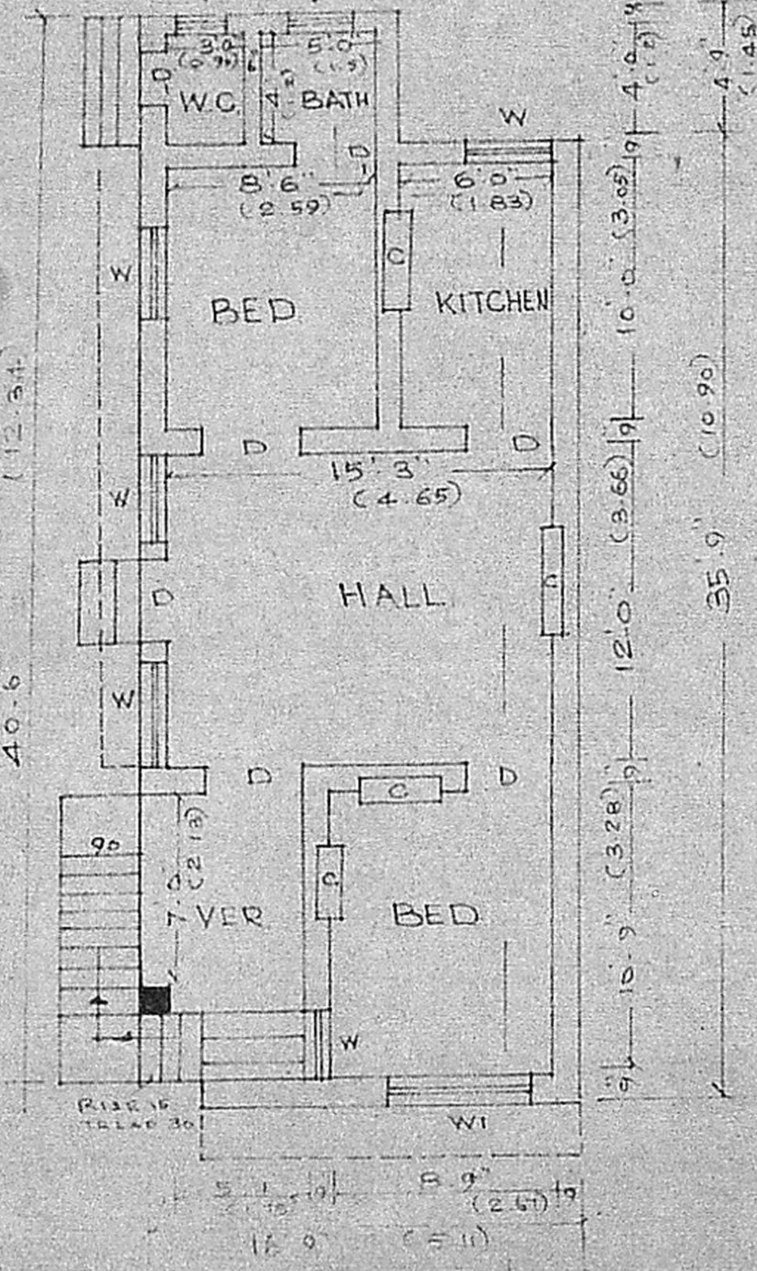

PLAN OF G.FLOOR

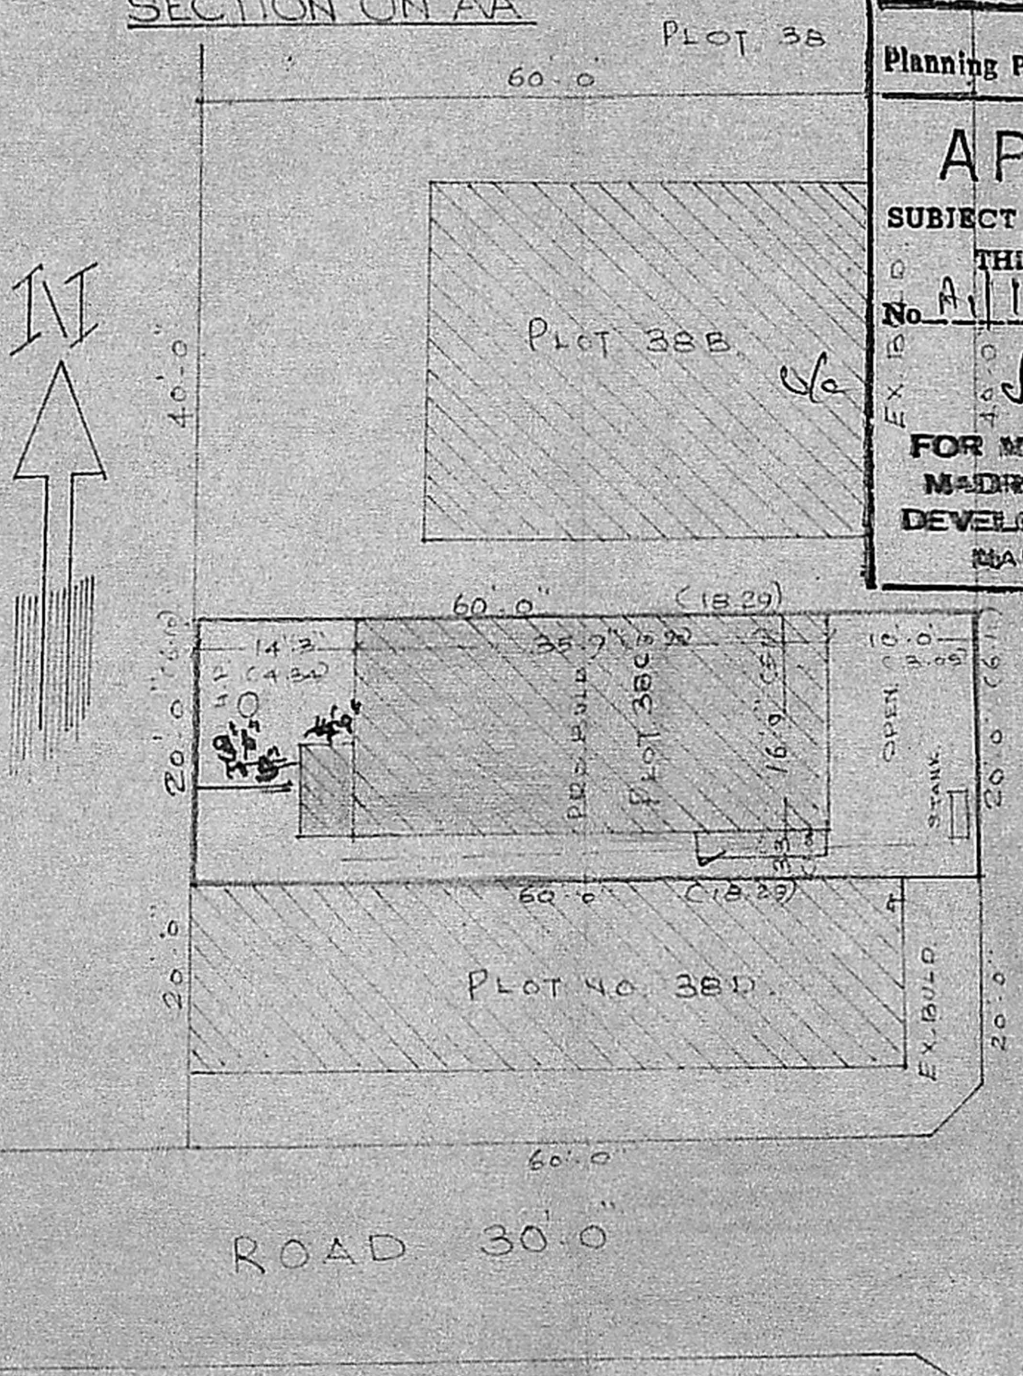

SITE PLAN
 SCALE 1 INCH = 16 FT

Planning Permit No. A/1052/90


APPROVED

SUBJECT TO THE CONDITIONS IN THIS OFFICE LETTER.

No. A/10703/90 Dtd 17.08.90

S. Jaya 12.8.90

FOR MEMBER MUNICIPALITY
 MADRAS MUNICIPALITY
 DEVELOPMENT AUTHORITY
 MADRAS 600 003

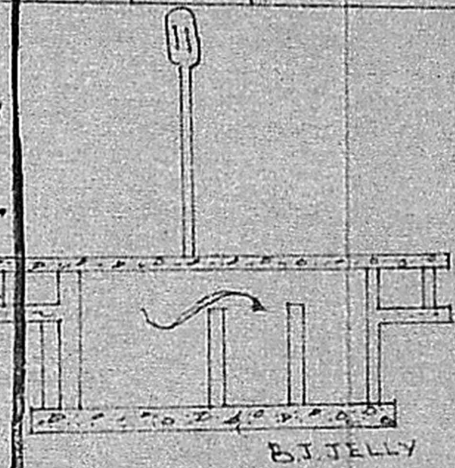

PLAN AND SECTION OF SEPTIC TANK

P. Sreeraj
 APPLICANT

MMDA (A)/PP No. A/1526/90

C No. A.L/10703/90

ASST. [Signature]

Scrutiny PART I [Signature] 25/8/90

PART II [Signature]

6.7.90
 A.P. 10/7/90

M. Balakrishnan
 M. Balasubramanian, D.C.A.
 LICENSED SURVEYOR,
 THIRUVOTTIYUR MUNICIPALITY,
 LICENSED SURVEYOR
 (A)S.D.P.E.T. NO. 12/S-500/019
 Room 90/B, Vasanthi Nagar, 4th St.
 (A)S.D.P.E.T. MADRAS-600 019