

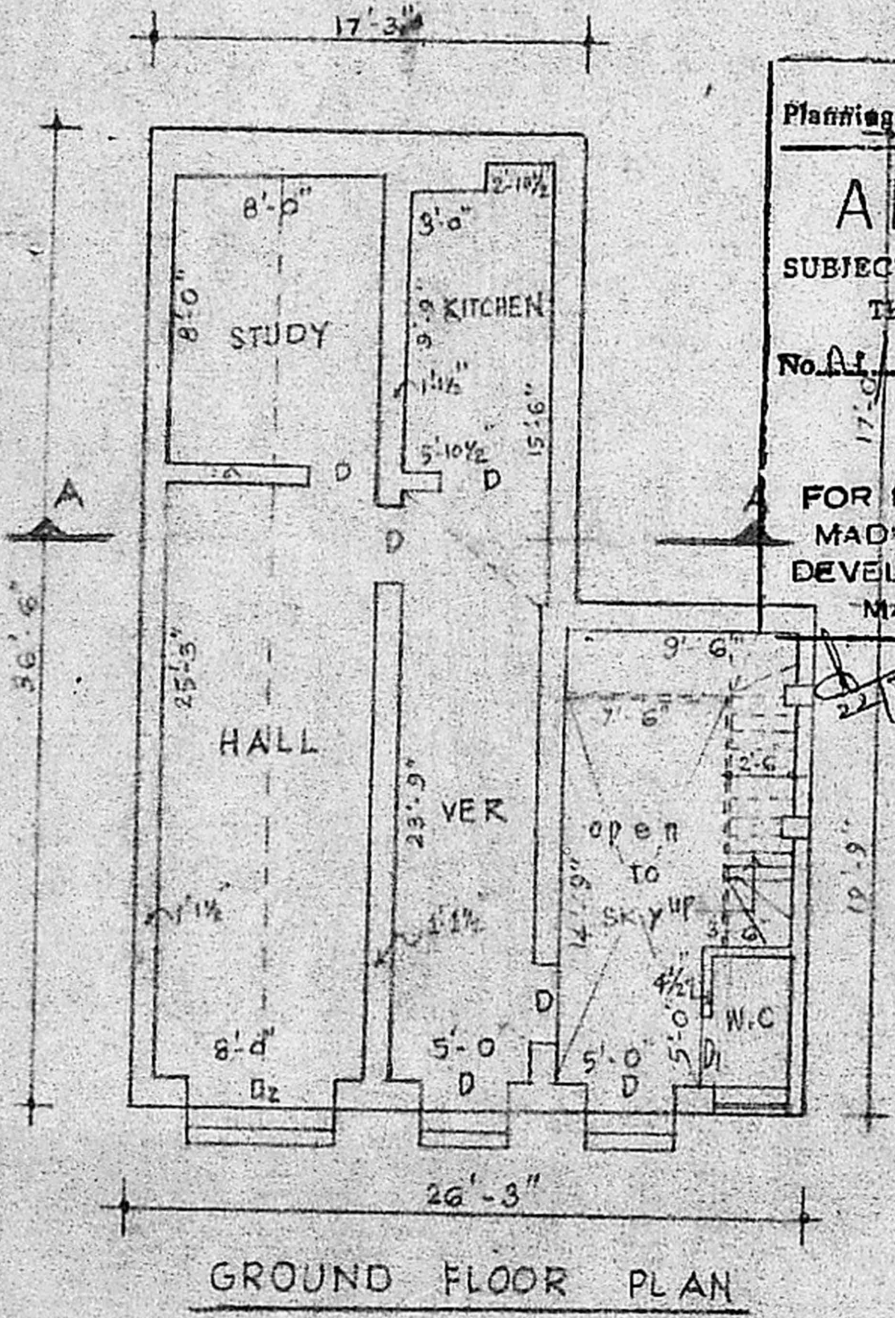
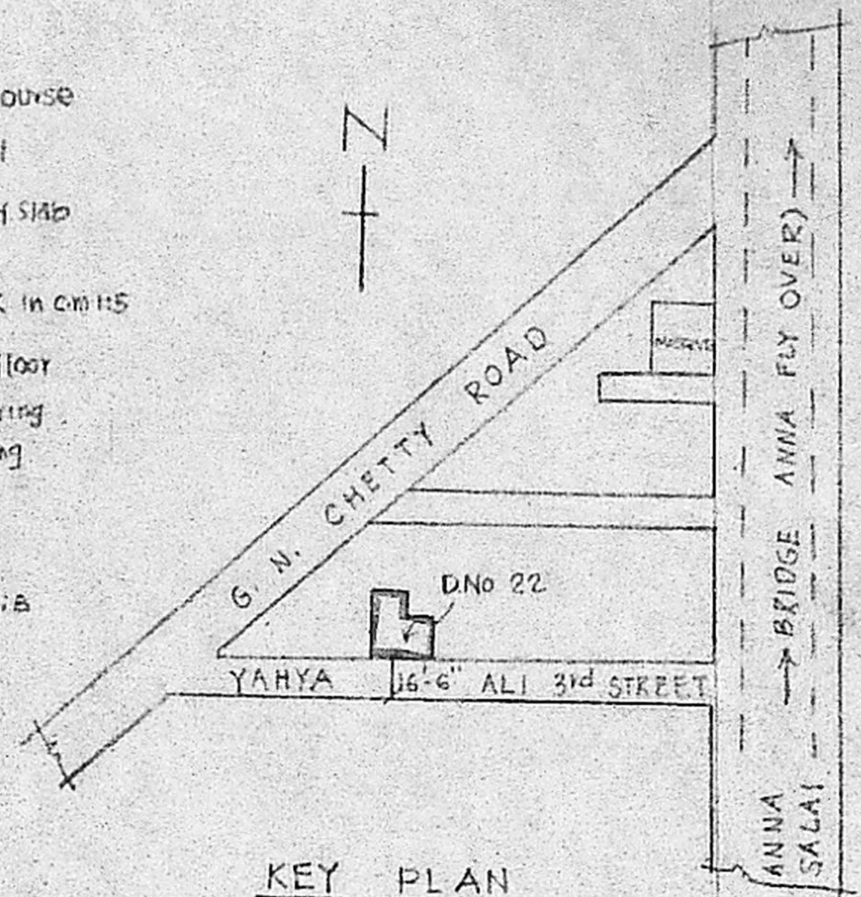


Rev 1
A/2243
B/249

PLAN SHOWING THE
PROPOSED CHANGE OF
ROOF IN THE EXISTING
BUILDING IN DOOR NO 22,
YAHYA ALI 3rd STREET,
MADRAS - 600 018
R.S. NO. 6

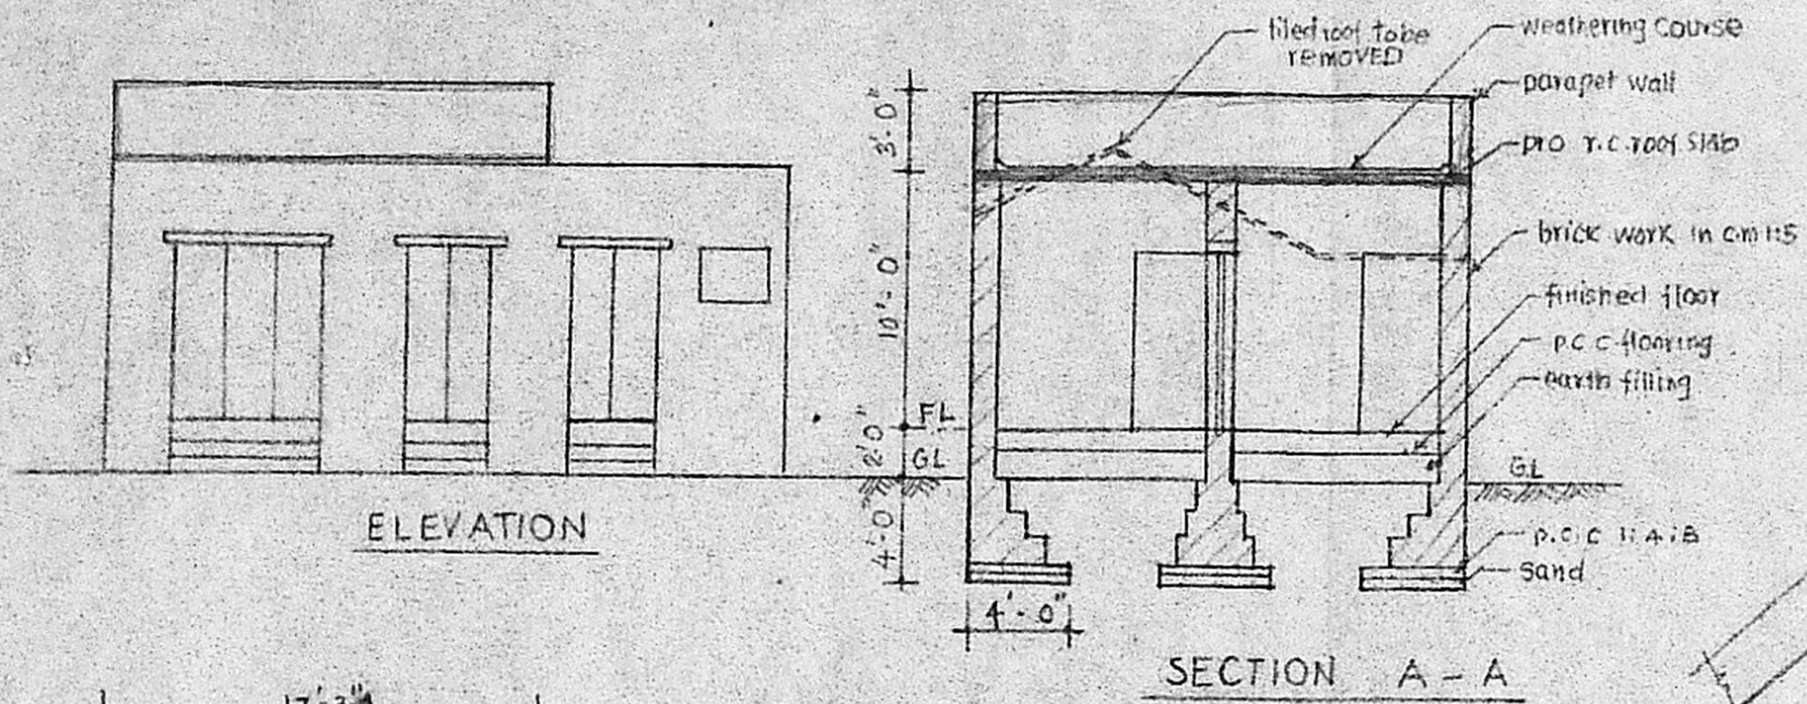

Planning Permit No. A/362/91
APPROVED
SUBJECT TO THE CONDITIONS IN
THIS OFFICE LETTER.
No. A/2243/90 Date 22-3-91
S. Jayaram 22/3/91
FOR MEMBER SECRETARY
MADRAS METROPOLITAN
DEVELOPMENT AUTHORITY,
MADRAS - 600 008.

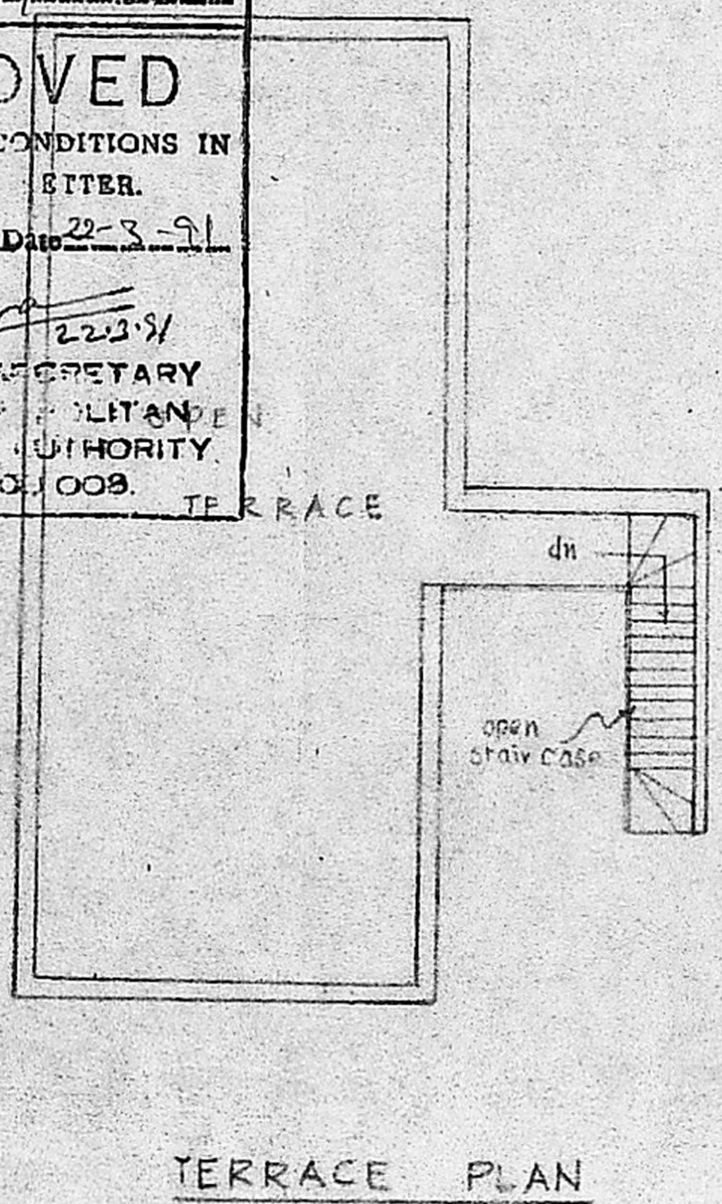

KEY PLAN
(NOT TO SCALE)

JOINERY DETAILS

D	- DOOR PANELLED	3'-0" x 7'-0"
D1	- DOOR PANELLED	2'-6" x 7'-0"
D2	- DOOR PANELLED	6'-0" x 7'-0"
W	- WINDOW PANELLED	2'-0" x 4'-0"
J	- JALLY	3'-0" x 2'-0"

AREA DETAILS
LAND - 712 Sq.ft.
BUILT UP AREA:
GROUND FLOOR - 698 Sq.ft.

COLOUR INDEX

EXISTING	
TO BE REMOVED	
PROPOSED	
PLOT BOUNDARY	
STREETS/ROADS	

SCALE - 1" = 8'-0"

OWNER *TK Rajan*

V. Srinivasulu
V. SRINIVASULU, L.C.E.
Asst. Executive Engineer (Retd)
Consulting Civil Engineer,
REGD. No. 270,
CLASS I LICENSED SURVEYOR
CORPORATION OF MADRAS
LIC. NO. 1000 SURVEYOR
No. 60, Valluvar Road,
MIMBAKKAM MADRAS-16