



ELEVATION

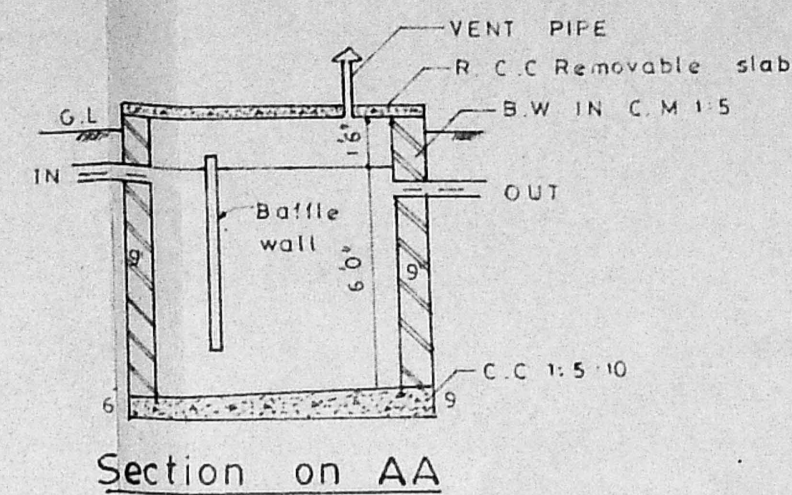


Section on AA

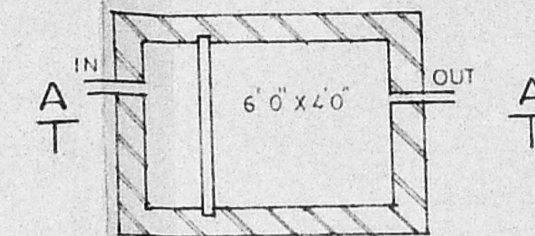

Septic tank plan

Scale - 1/5 Inches to a foot

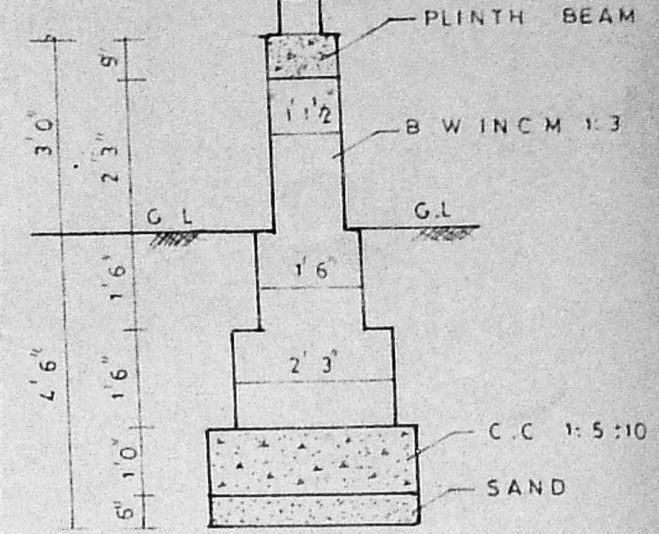

Foundation detail

Scale 1/3 Inches to a foot


SECTION ON AV

Planning Permit No. A 813/90

APPROVED
SUBJECT TO THE CONDITIONS IN
THIS OFFICE LETTER.


No. A/2387/90 Dtd 5.07.90

S. Jayan 5.7.90
FOR MEMBER SECRETARY
MADRAS METROPOLITAN
DEVELOPMENT AUTHORITY
MADRAS - 600 008.

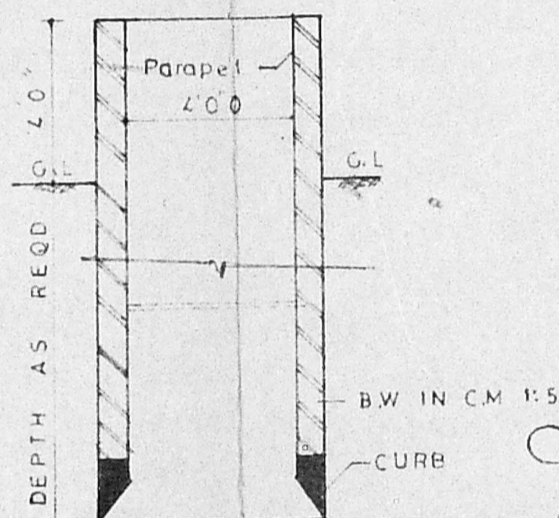


C/S of well

Scale: 1/5 Inches to a foot

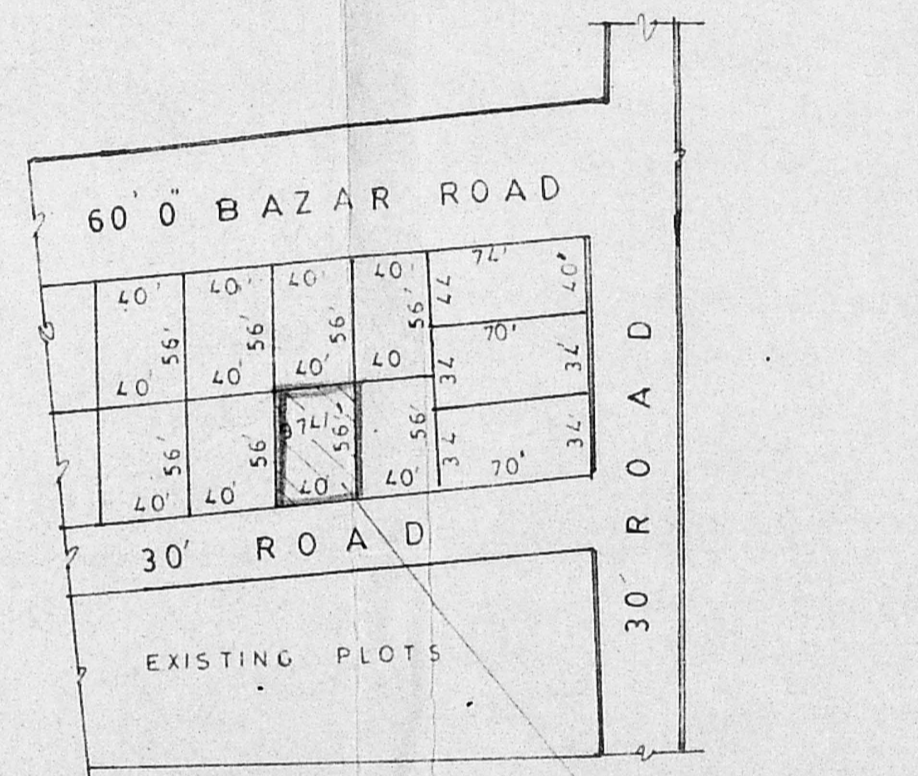


Topo plan


(NOT TO SCALE)

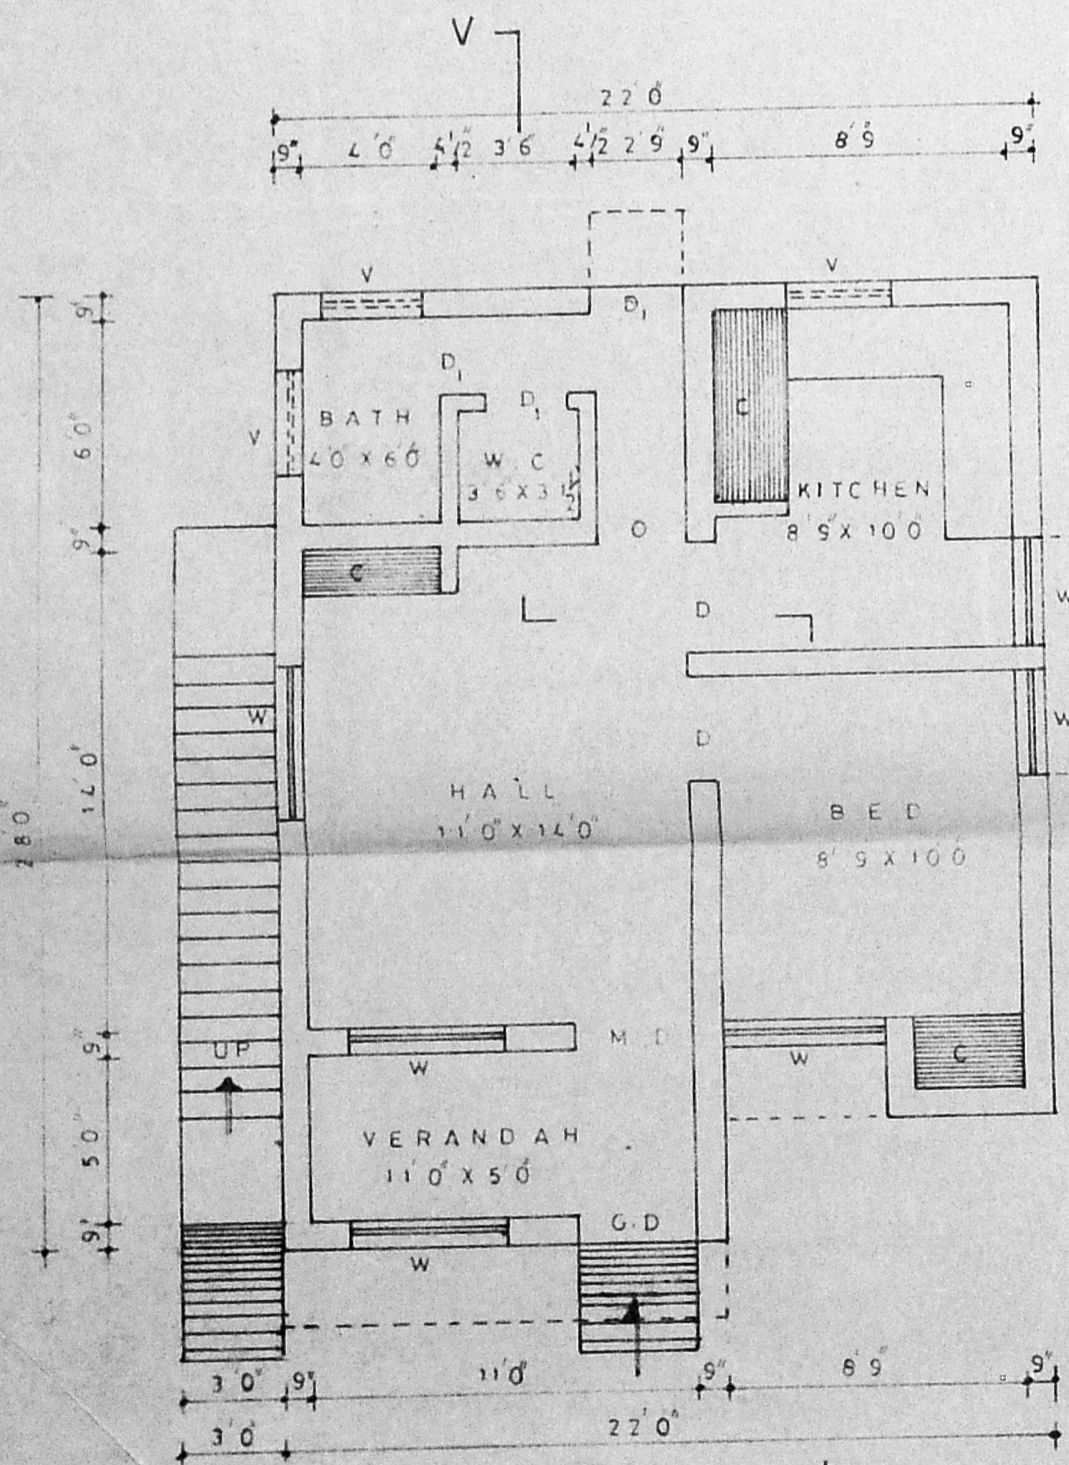

GROUND FLOOR PLAN

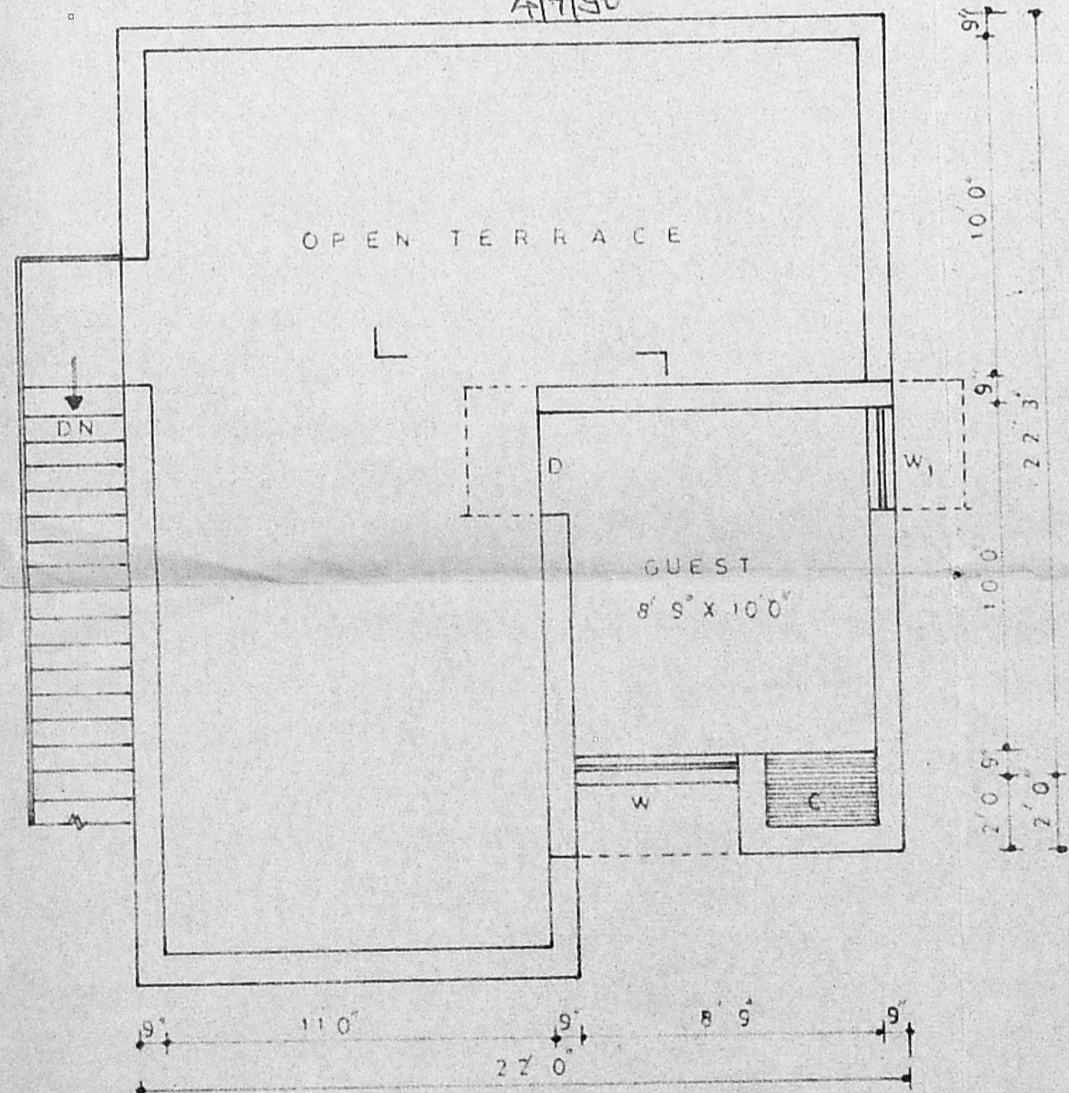

FIRST FLOOR PLAN

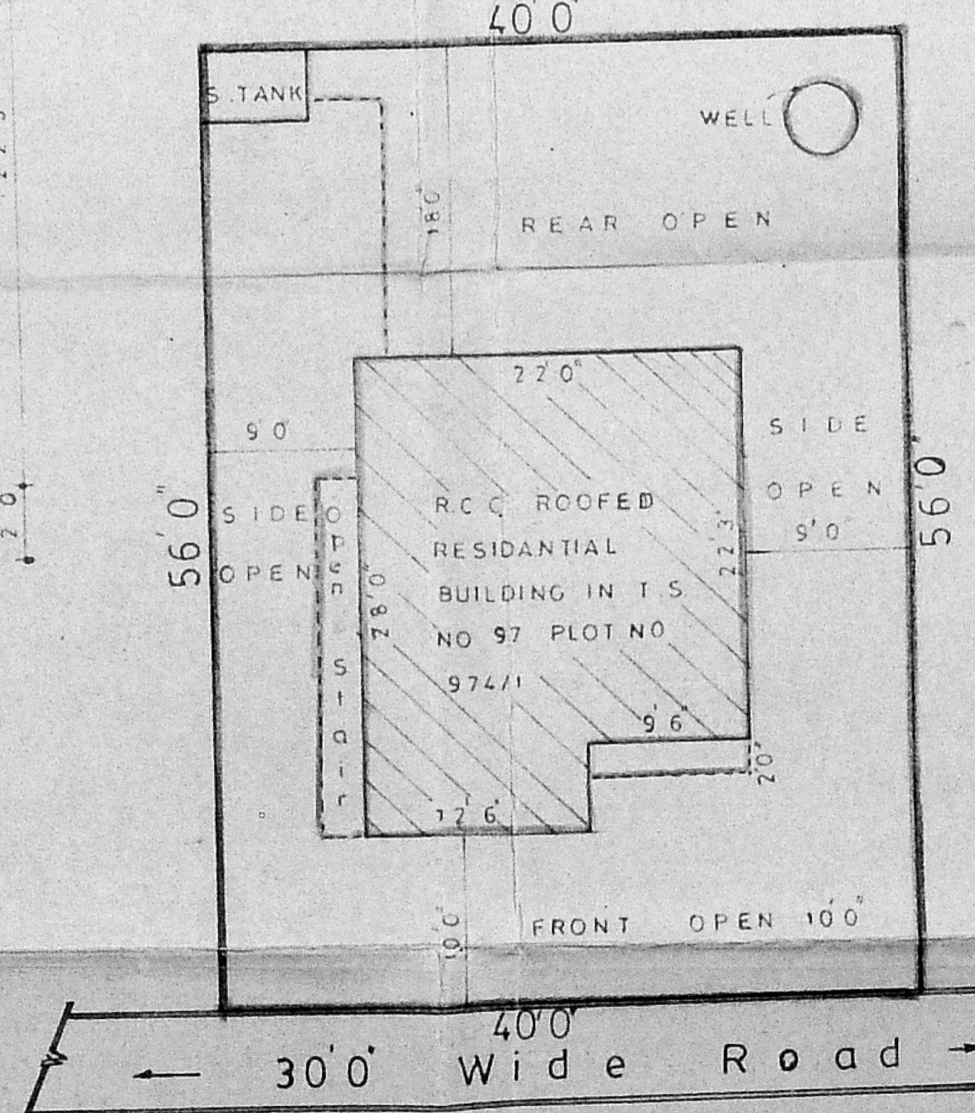

Site plan

Scale - 1/12 Inches to a foot

JOINERY DETAILS :-

G. D GRILL DOOR	3'3" x 7'0"
M. D MAIN DOOR	3'3" x 7'0"
D. T. W FLUSH DOOR	3'0" x 7'0"
D. G. I SHEET DOOR	2'6" x 6'6"
W. C. W GLAZED WINDOW	4'6" x 4'6"
W ₁ - do -	3'0" x 4'6"
V. C. W VENTILATOR	2'0" x 1'0"
O OPEN	C - CURBOARD

REFERENCE :-

PLOT AREA	40'0" x 56'0" = 2240 SFT OR 208.17 m ²
PRO. BUILDING AREA IN G.F.	22'0" x 22'3" = 489.50 SFT
	12'6" x 5'9" = 71.85 "
PRO BUILDING AREA IN FF	10'3" x 11'6" = 117.88 "
	OR 63.12 m ² = 679.26 "
OPEN AREA	1678.62 SFT OR 156.00 m ²

NOTE :-

	OWNERS PLOT
	PRO. R.C.C. BUILDING

STAIR CASE	WIDTH	3'0"
	TREAD	9"
	RISE	7"

PLAN SHOWING THE PROPOSED CONSTRUCTION OF A R.C.C ROOFED RESIDENTIAL BUILDING IN PLOT NO: 974/1 OF 30' WIDE ROAD, RAMNAGAR SNO: 97, 154. MADIPPAKKAM VILLAGE, SAIDAPET TALUK.

Scale: - 1/6 Inches To a foot

Owner's sign _____ Engineer's sign _____

Owner's signature

Engineer's signature
R. Ravindar
LICENSED SURVYOR
Madras Municipal
PLOT NO: 97, 154
MADIPPAKKAM, MADRAS 91