




PLAN SHOWING THE PROPOSED CONSTRUCTION OF A RESIDENTIAL BUILDING IN PLOT NO. , NEW BALAJI NAGAR EXTN, S NO 179/10, 100/20 SELAIYUR VILLAGE & 180/3 SAIRAFET TALUK. CHINGLEPUT DISTRICT. SCALE 8' TO AN INCH.

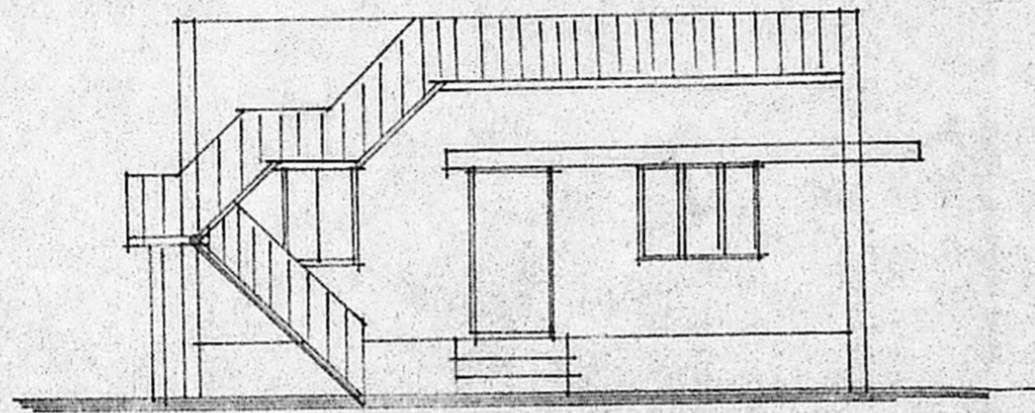

ELEVATION.

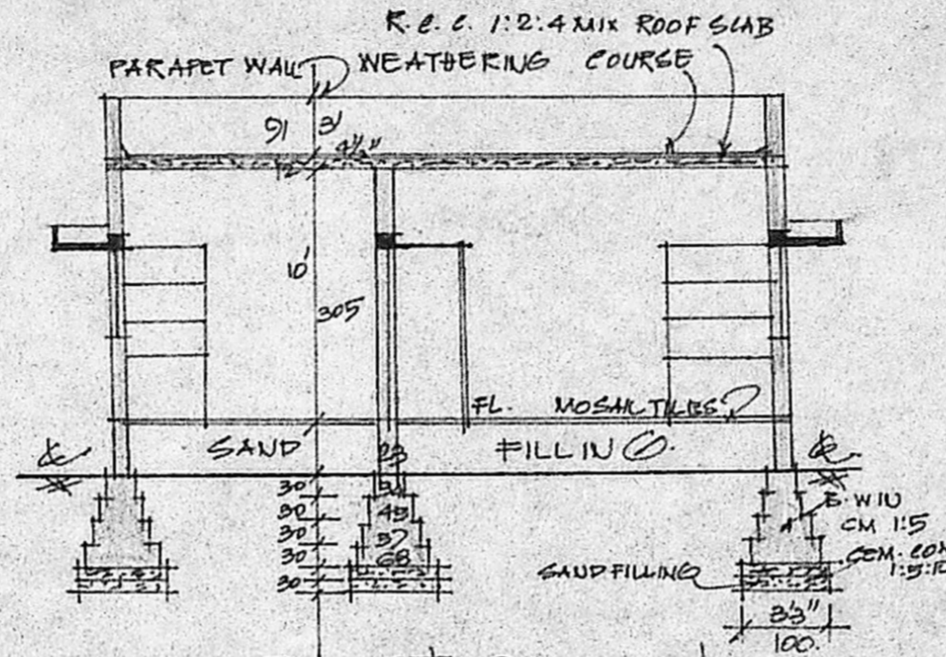


SECTION ON-AA

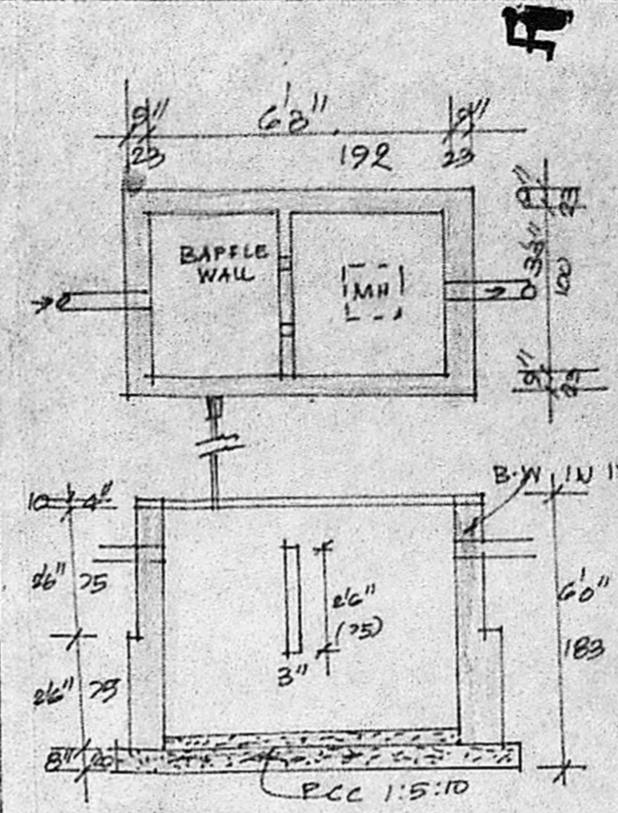

DETAILS OF SEPTIC TANK.

SCALE 1:50.

Planning Permit No. A/143/91  
**APPROVED**  
 SUBJECT TO THE CONDITIONS IN THIS OFFICE LETTER.  
 No. A/1/26242/90. Date. 13-2-91  
 o/c J. Jayaram 13-2-91  
 FOR MEMBER SECRETARY  
 MADRAS METROPOLITAN  
 DEVELOPMENT AUTHORITY  
 MADRAS - 600 008.

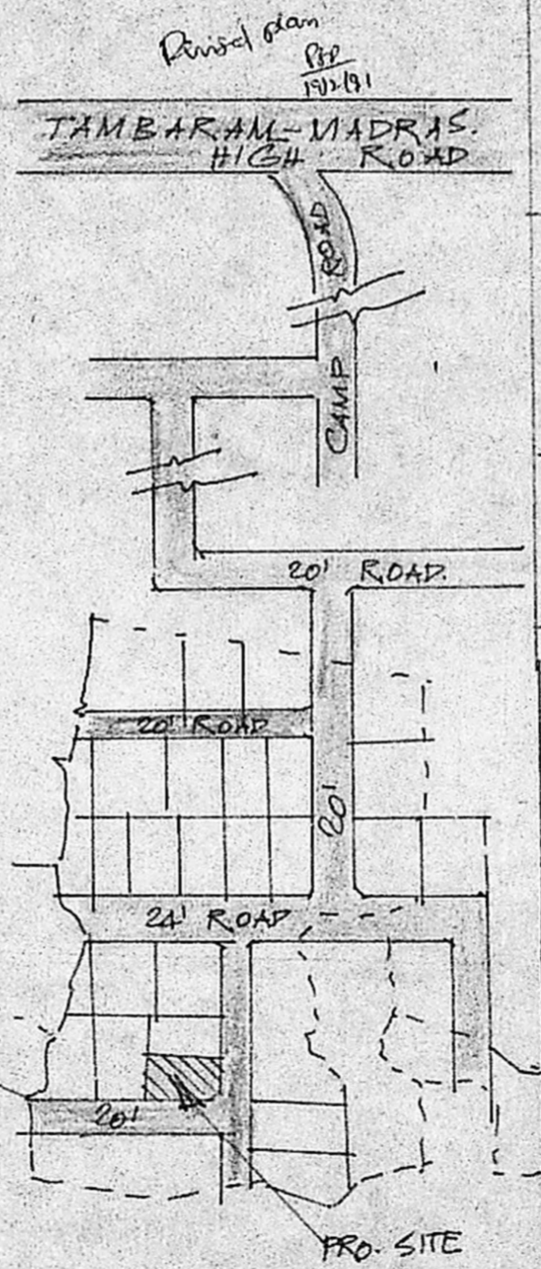

KEY PLAN

(NTS)

JOINERY DETAILS

D. DOOR	3'3" x 6'6"	100 x 200.
P1. DOOR	3'0" x 6'6"	90 x 200.
P2. DOOR	2'6" x 6'6"	75 x 200.
W. WINDOW	5'0" x 4'0"	150 x 120
W1. WINDOW	3'0" x 4'0"	90 x 120
W2. WINDOW	2'0" x 4'0"	60 x 120
Y.1. VENT.	2'0" x 1'6"	60 x 45
Y. VENT.	2'6" x 1'6"	75 x 45

AREA DETAILS. COLOUR INDEX.


PRO. BLDG. 608 SQ.FT.	PROPOSED BLDG.
56.33 M <sup>2</sup> .	PLOT BOUNDARY
PLOT EXTENT - 1800 SQ.FT.	ROAD.
167.22 M <sup>2</sup> .	

NOTE: ALL DIMENSIONS ARE IN CENTIMETRE UNLESS OTHERWISE SPECIFIED. SCALE 8 FEET TO AN INCH (OR) 1:100.

PLOT COVERAGE 34%  
 FSI 0.34.

OWNER'S SIGNATURE J. Banumate

L. VENKATESAN, D.C.E.,  
 CONSULTING ENGINEER,  
 LICENSED SURVEYOR  
 TAMBARAM MUNICIPALITY  
 39 ERIKKARAI STREET,  
 EAST TAMBARAM  
 MADRAS - 600 044

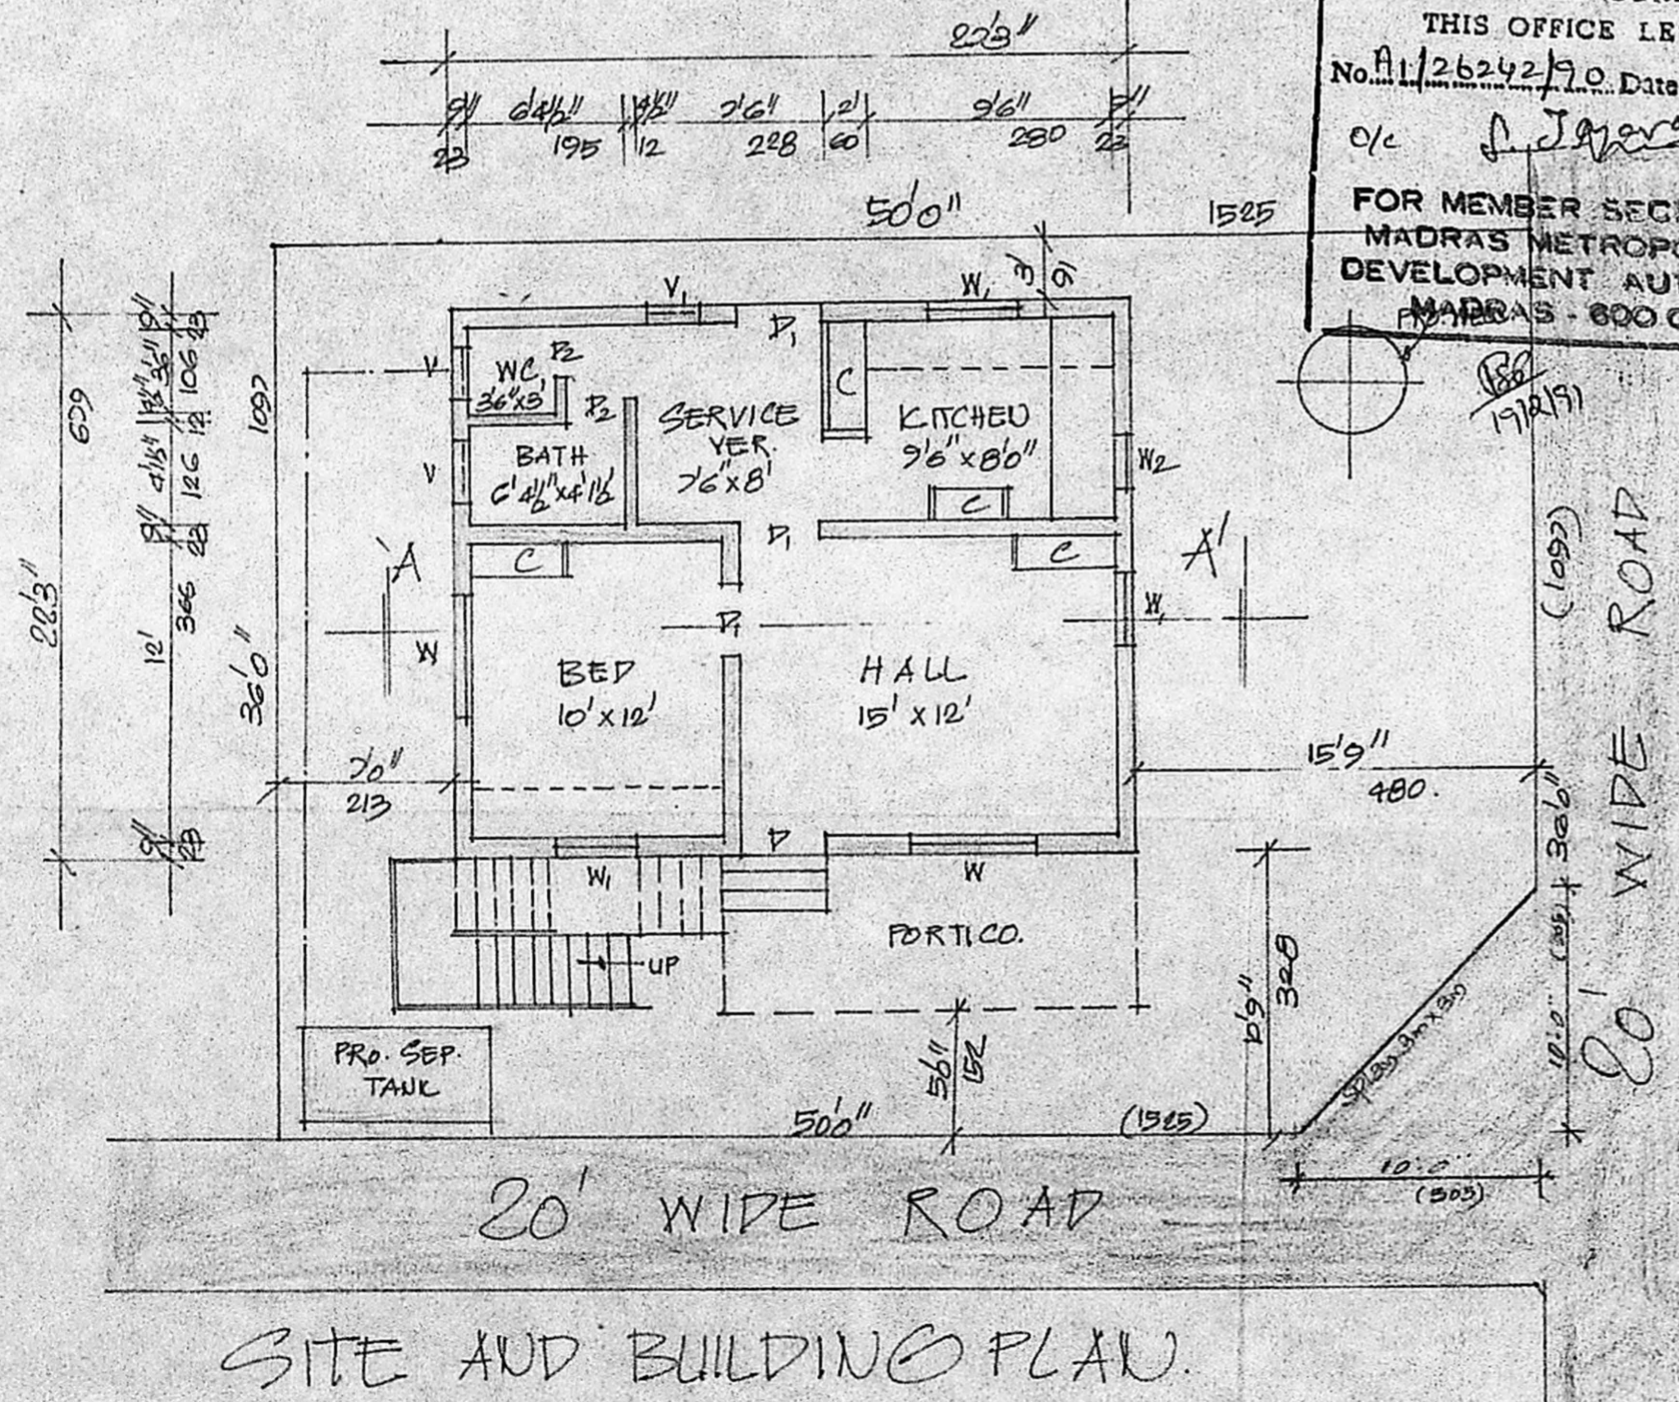

SITE AND BUILDING PLAN.