

24'9"

7.54

11'6"

3.50

24'9"

7.54

11'6"

3.50

32'9"

9.98

8'0"

2.44

11'6"


3.50

24'9"

7.54

32'9"

9.98

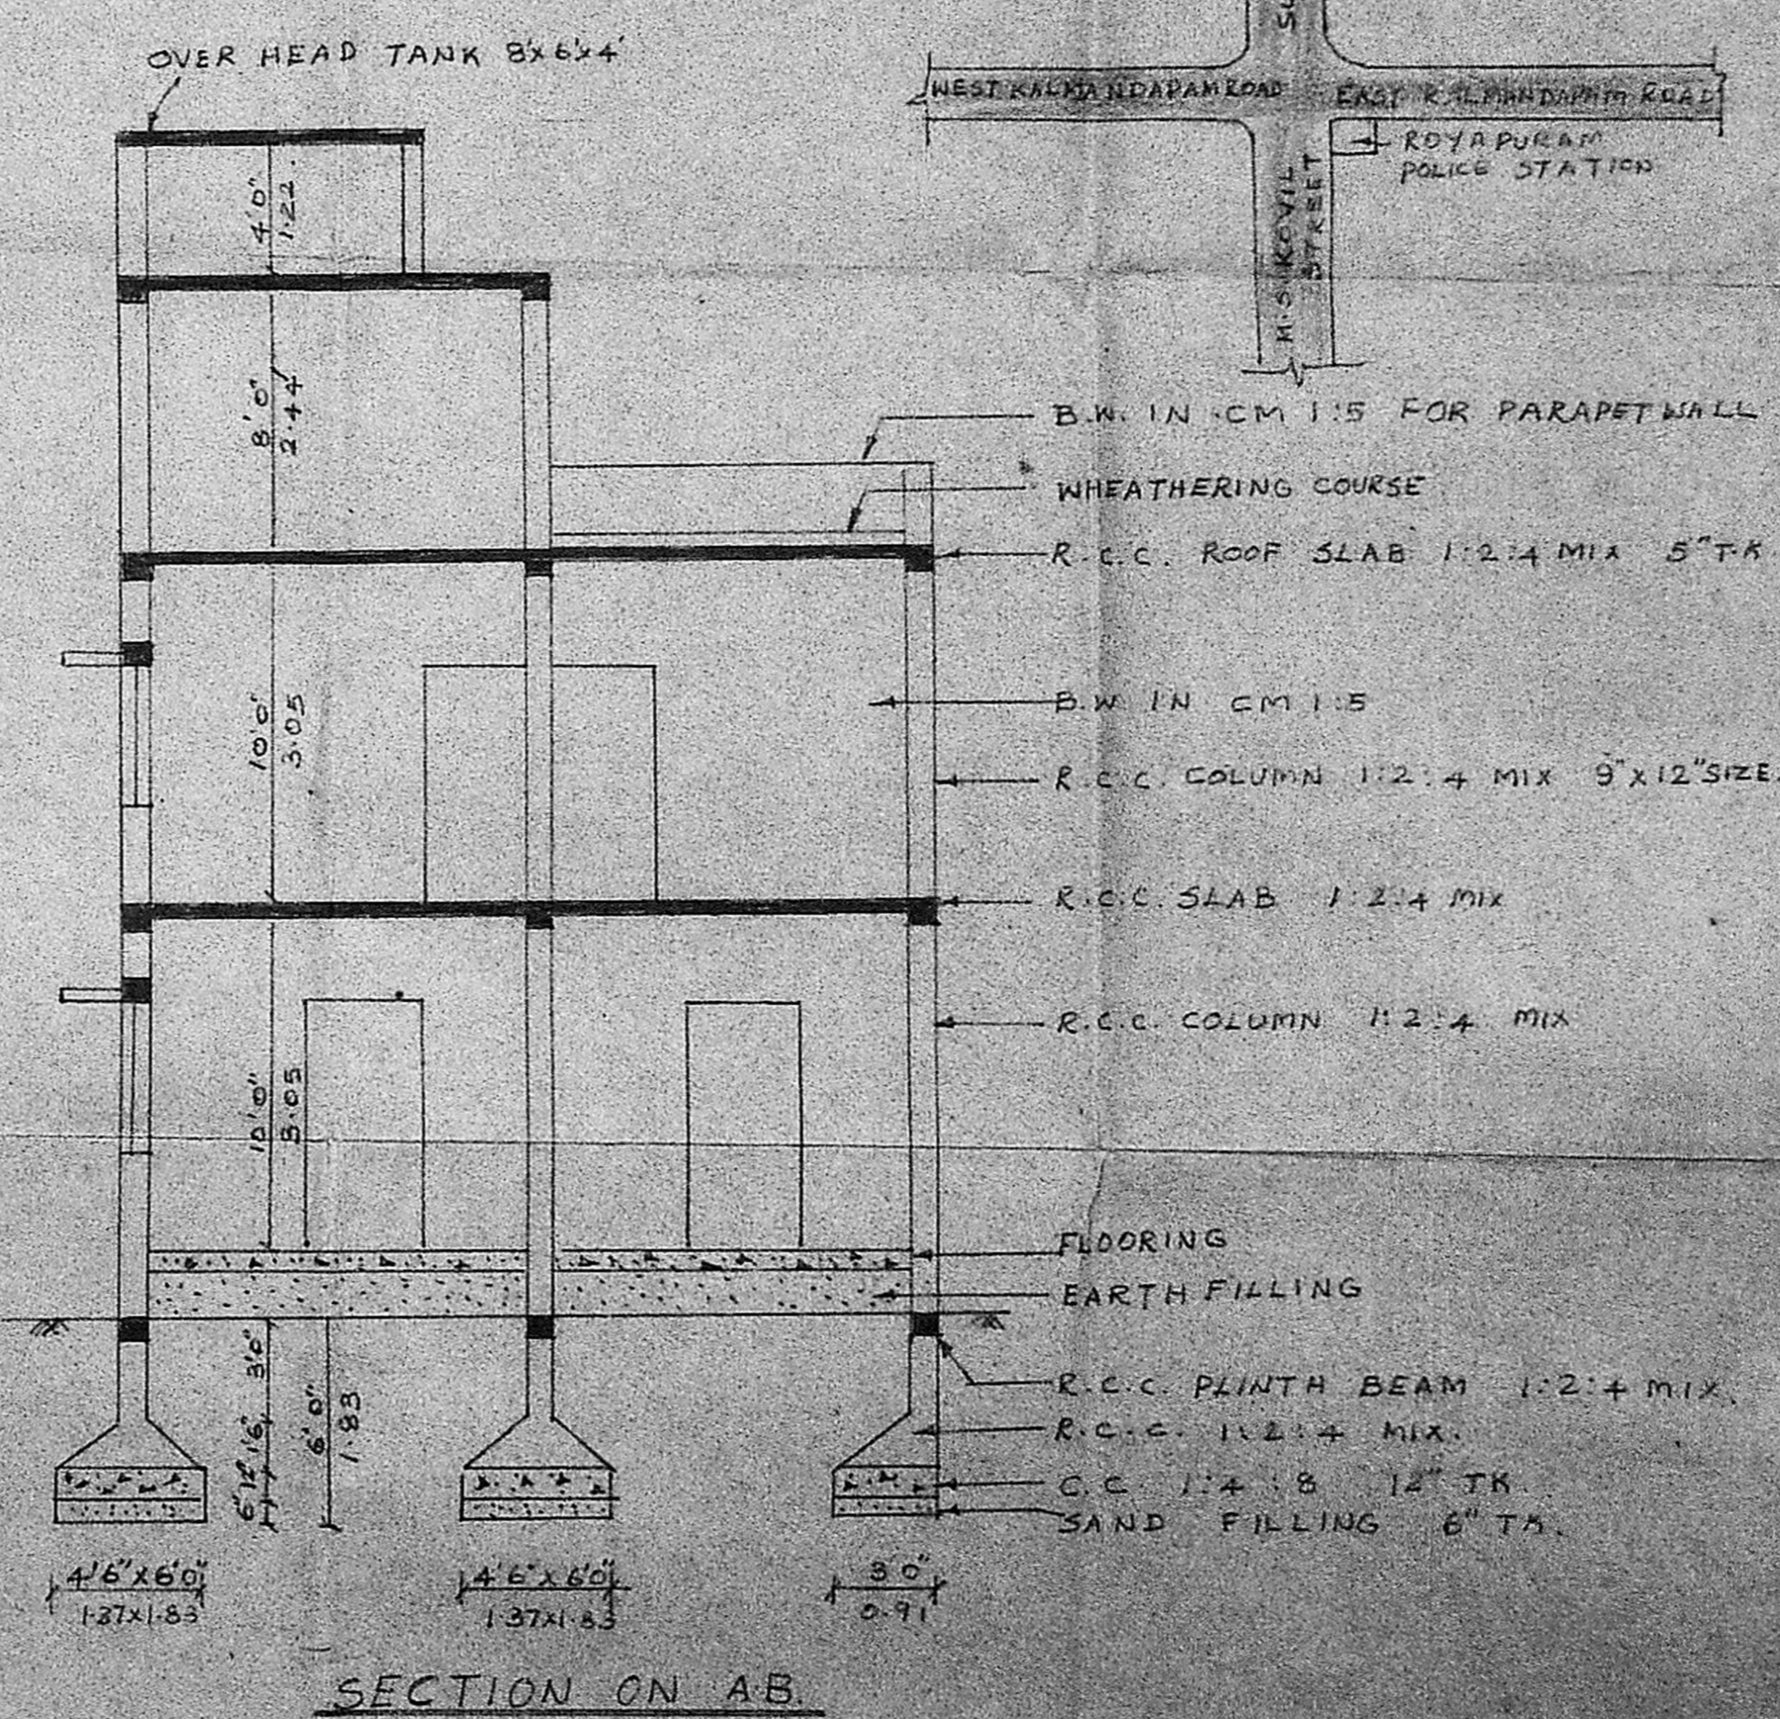

SCHEDULE OF JOINERY

D	DOOR	3'3" x 7'0"	1.00 x 2.13
D1	DOOR	3'0" x 7'0"	0.91 x 2.13
D2	DOOR	2'6" x 6'6"	0.76 x 1.83
W	WINDOW	5'0" x 4'	1.52 x 1.22
W1	WINDOW	3'6" x 4'	1.07 x 1.22
V	VENTILATOR	3'0" x 2'	0.91 x 0.61
V1	VENTILATOR	4'0" x 2'	1.22 x 0.61

MMDA (A) P.P. No. A1/2223

C.No. 26 x 12

Assn. 27 x 26

Scrutiny

PART I

PART II

A.P.

D.P.

PROPOSED SITE U/R

PROPOSED CONSTRUCTION

SITE BOUNDRY

EXISTING ROADS

SITE EXTENT 3530 SFT 325.24 M²

GROUND FLOOR AREA (OFFICE) 2239 SFT 208 M²

FIRST FLOOR (RESIDENCE) 2213 SFT 215 M²

TOTAL 4552 SFT 423 M²

PLAN SHOWING THE PROPOSED BUILDING OF RESIDENCE AND OFFICE AT FLAG STAFF STREET 78 ROYAPURAM, MADRAS - 13

R. S. NO. 3057/5 BLOCK NO 46 OF TONDAIRPET, CORPORATION DIVN NO

SCALE - 1" = 6 FEET

OWNER

D. Meenashini

[D. MEENASHINI]

SURVEYOR

V. SRINIVASALI, L.C.E.

Asst. Executive Engineer (Retd.)

Consulting Civil Engineer.

REGD. No. 270.

CLASS I LICENSED SURVEYOR

CORPORATION OF MADRAS

No. 60, Valluvar Road,

CHUNNAKAM MADRAS-100