



ELEVATION

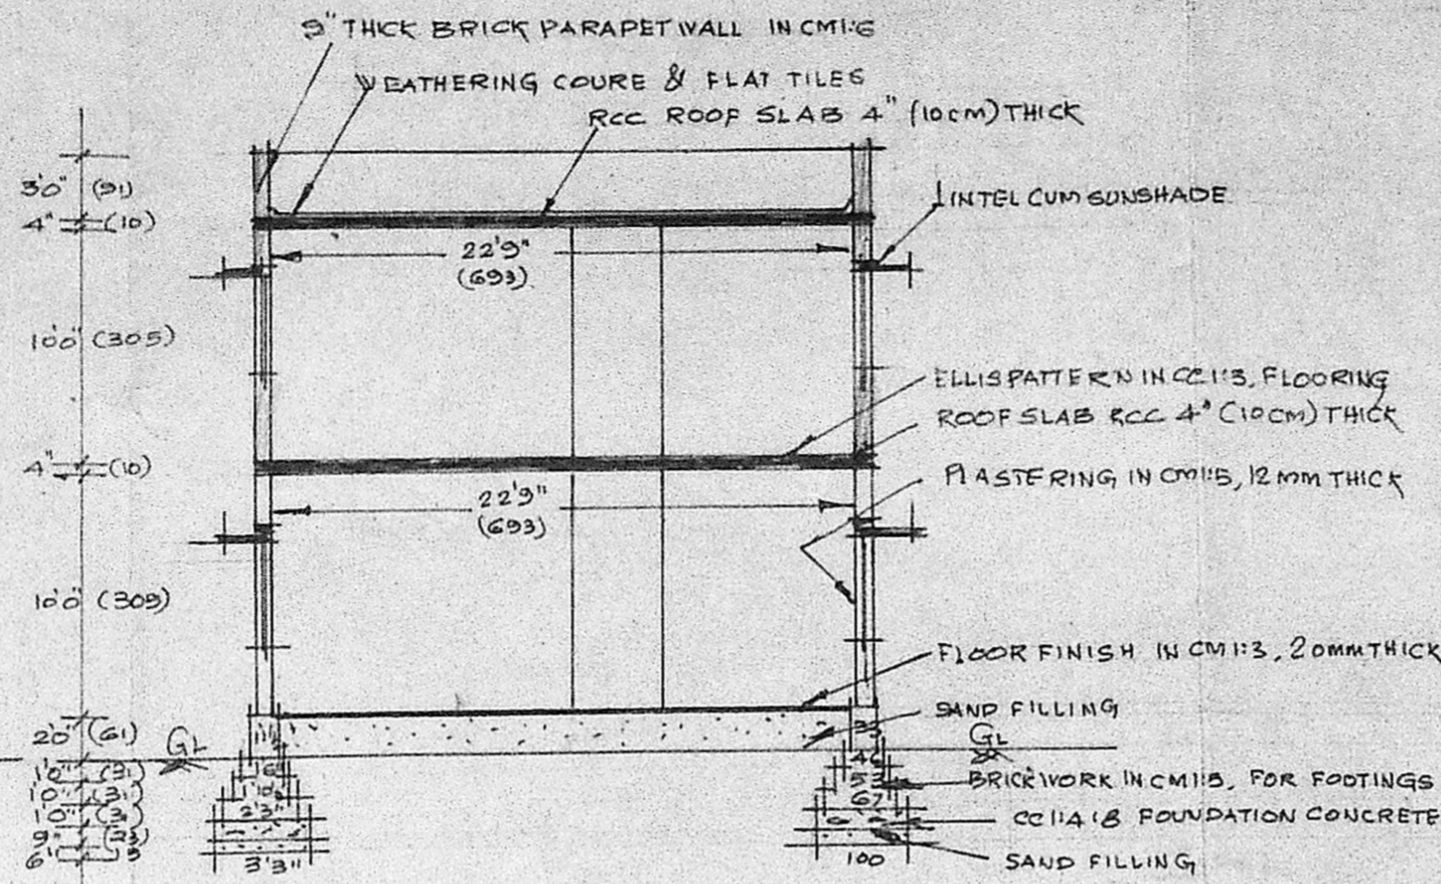


SECTION ON: AB

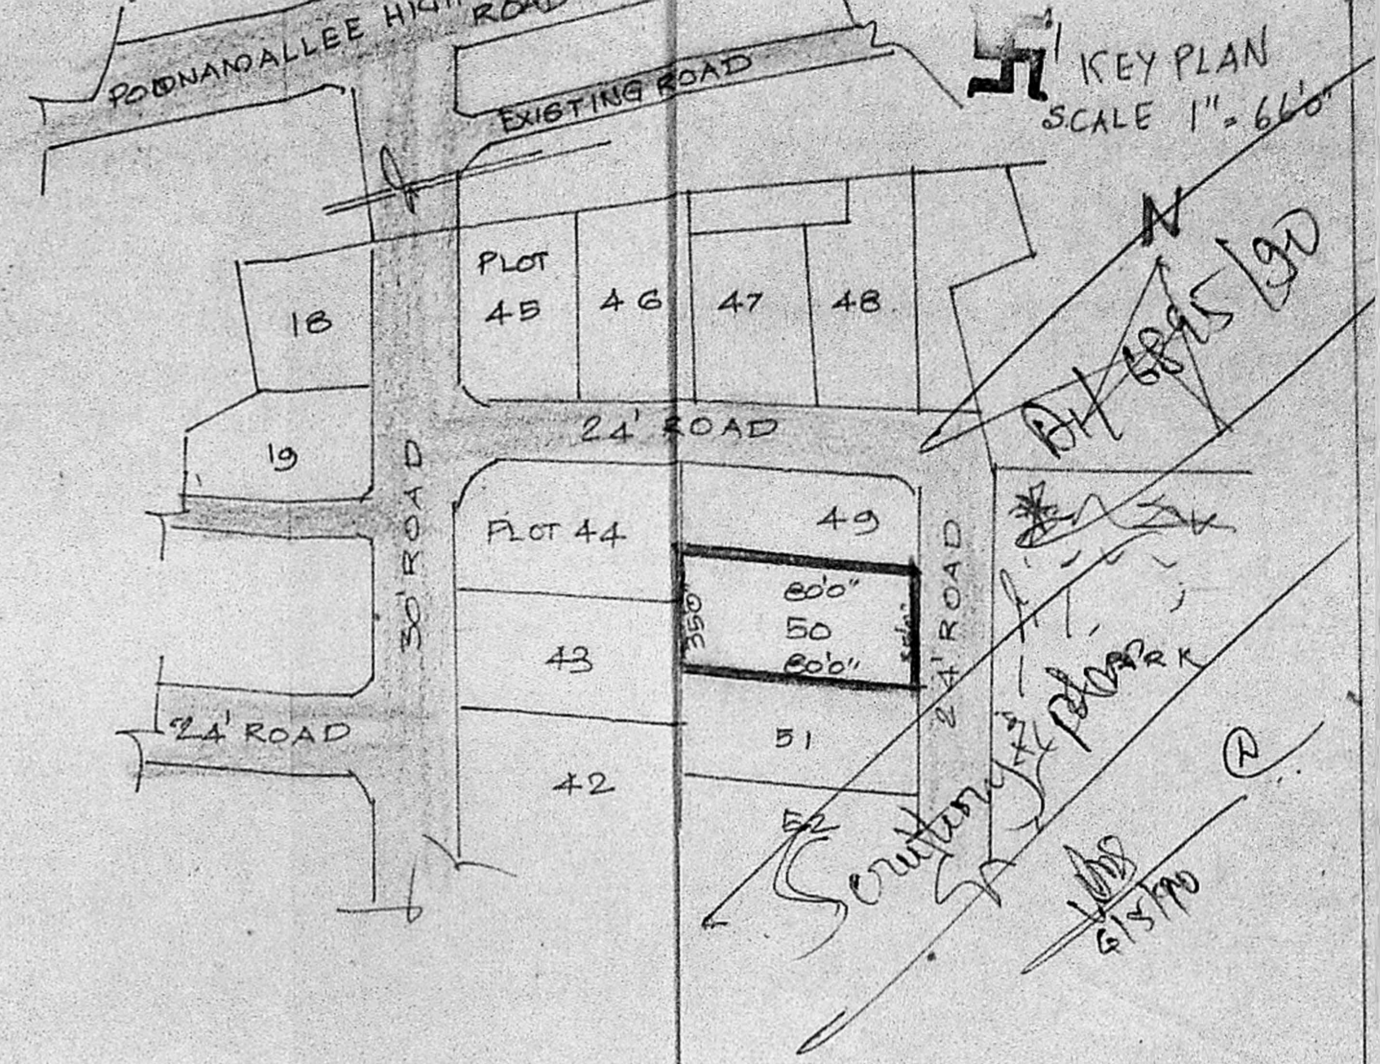


50" 30" 42" 50" 42" 57 1/2" 42" 60" 9" 5' 9"
(192) (67) (152) (14) (150) (10) (171) (15) (182) (23) (175)
35' 0" (1067)


PLAN SHOWING THE PROPOSED ADDITIONS IN THE
EXISTING BUILDING IN AMARAVATHI NAGAR - TIRUMALAI
FINE ARTS & HOUSING WELFARE SOCIETY LAYOUT 3 NQs. 236 Pt. & 235 Pt.
BLOCK NO 3 ARUMBAKKAM, MADRAS 106, DIVISION NO. 77
SCALE: 1" = 80" (OR) 1:100

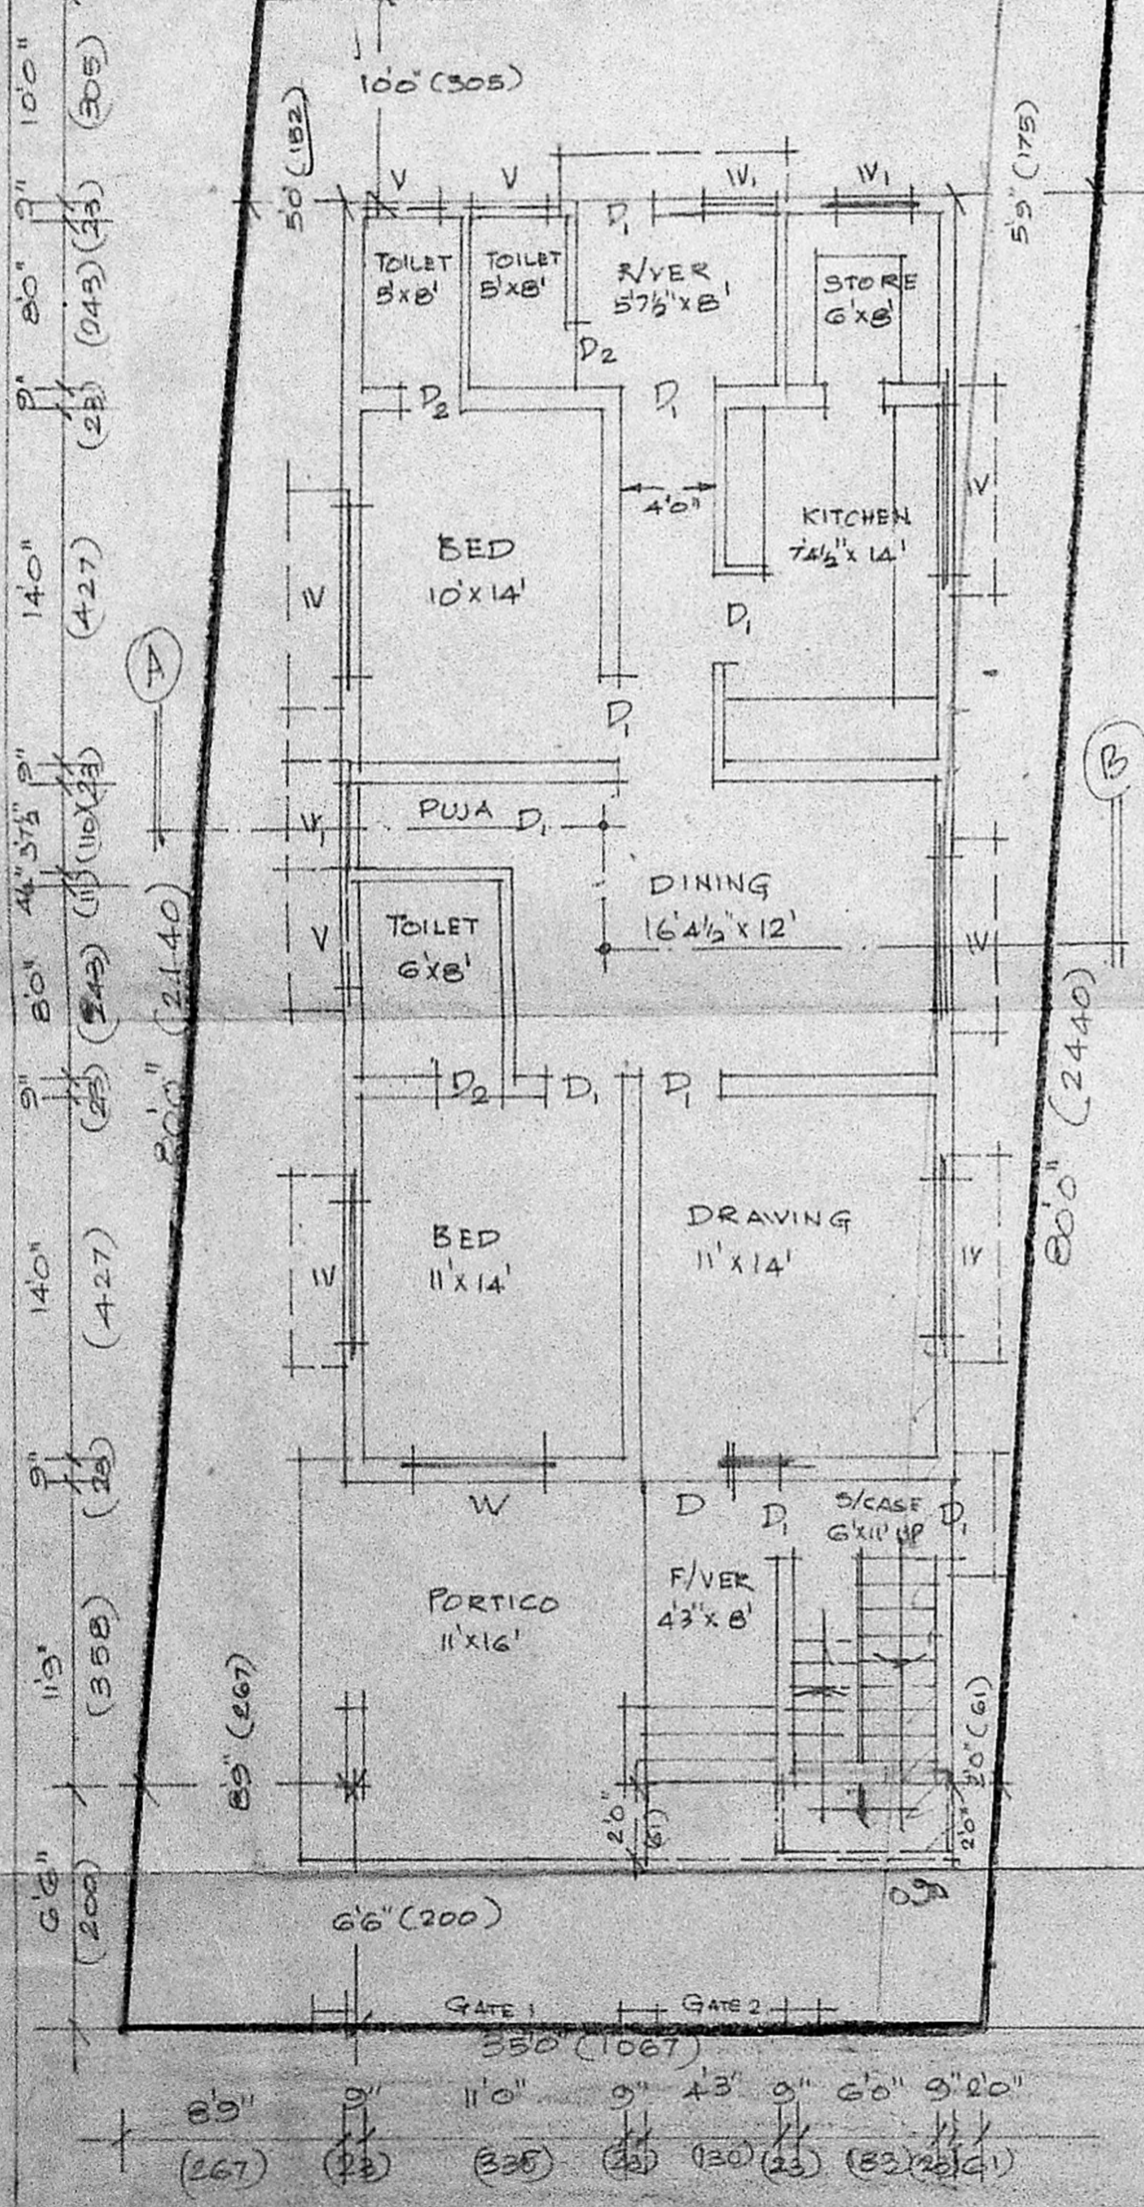

GROUND FLOOR PLAN

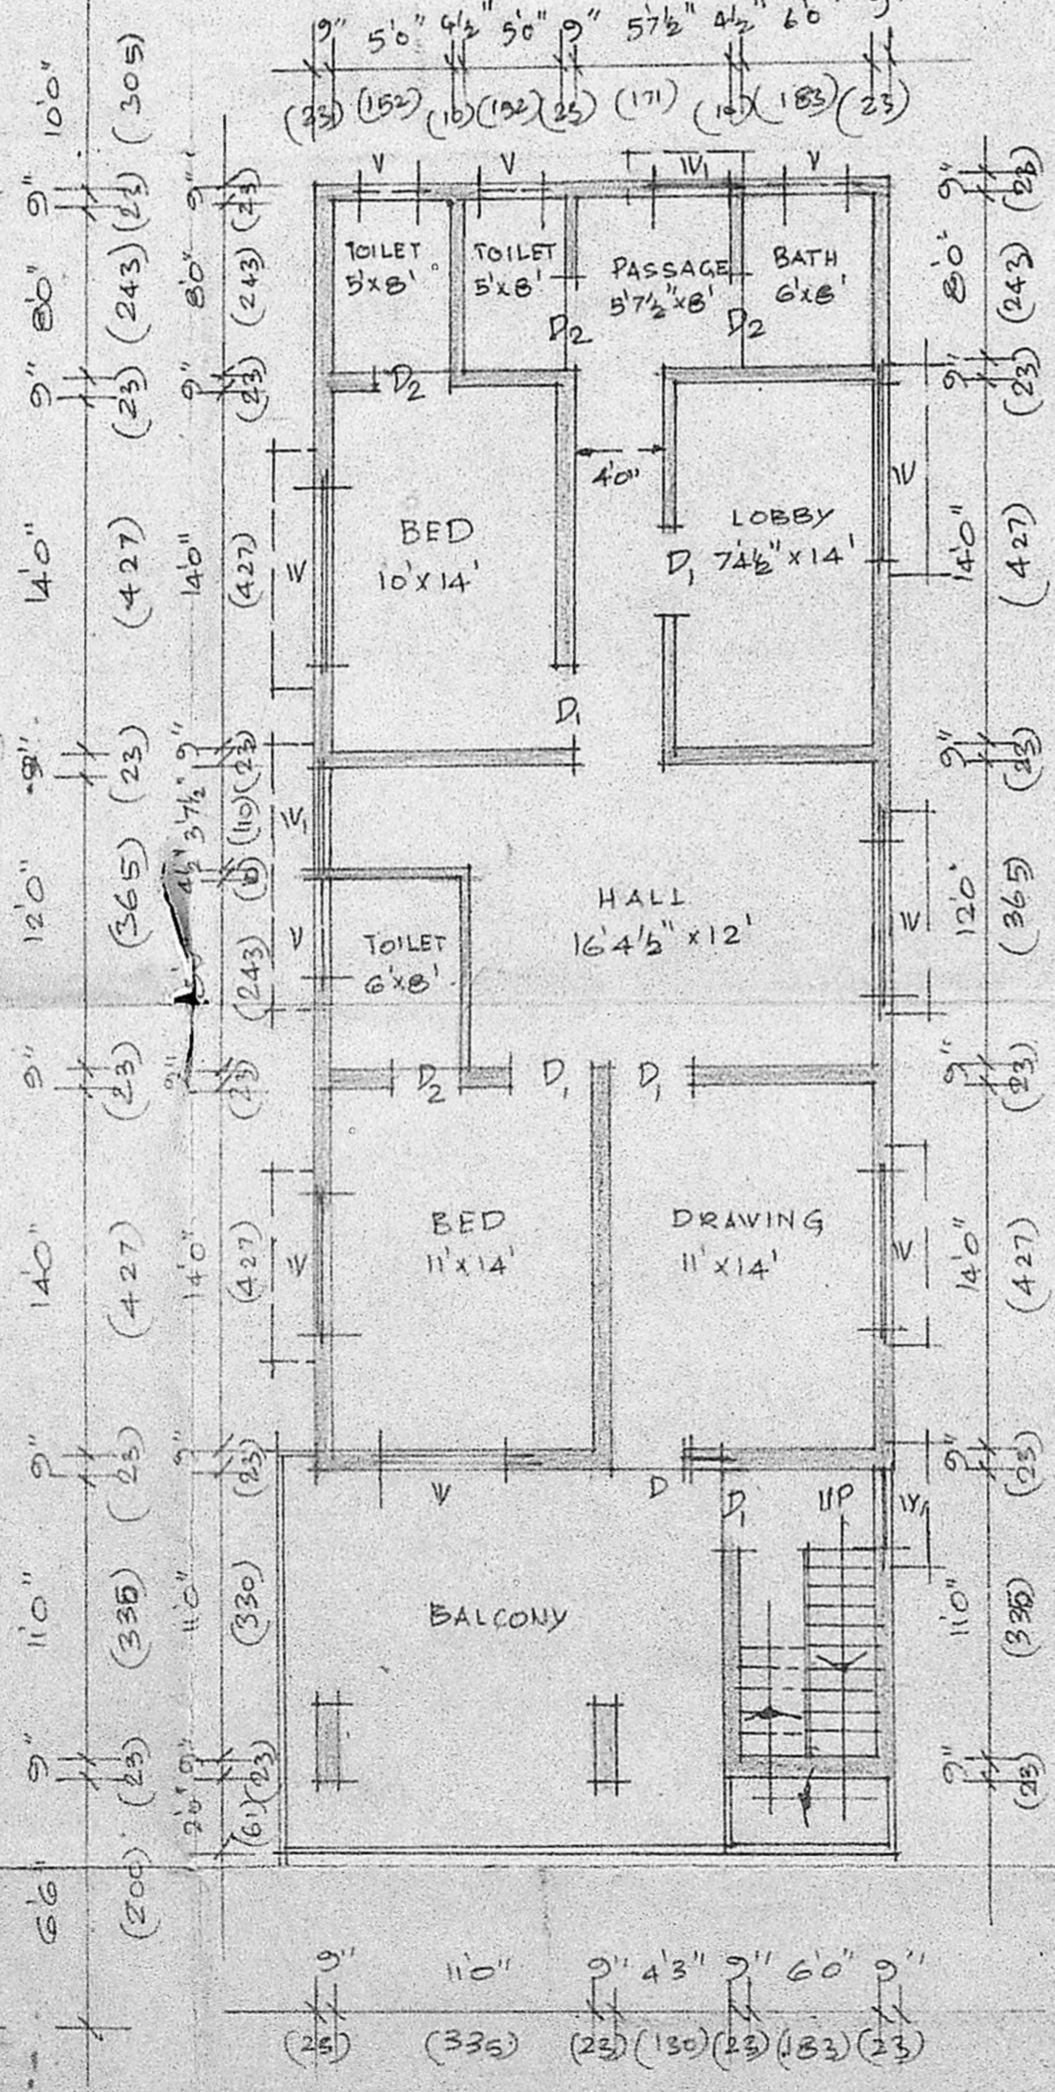


FIRST FLOOR PLAN

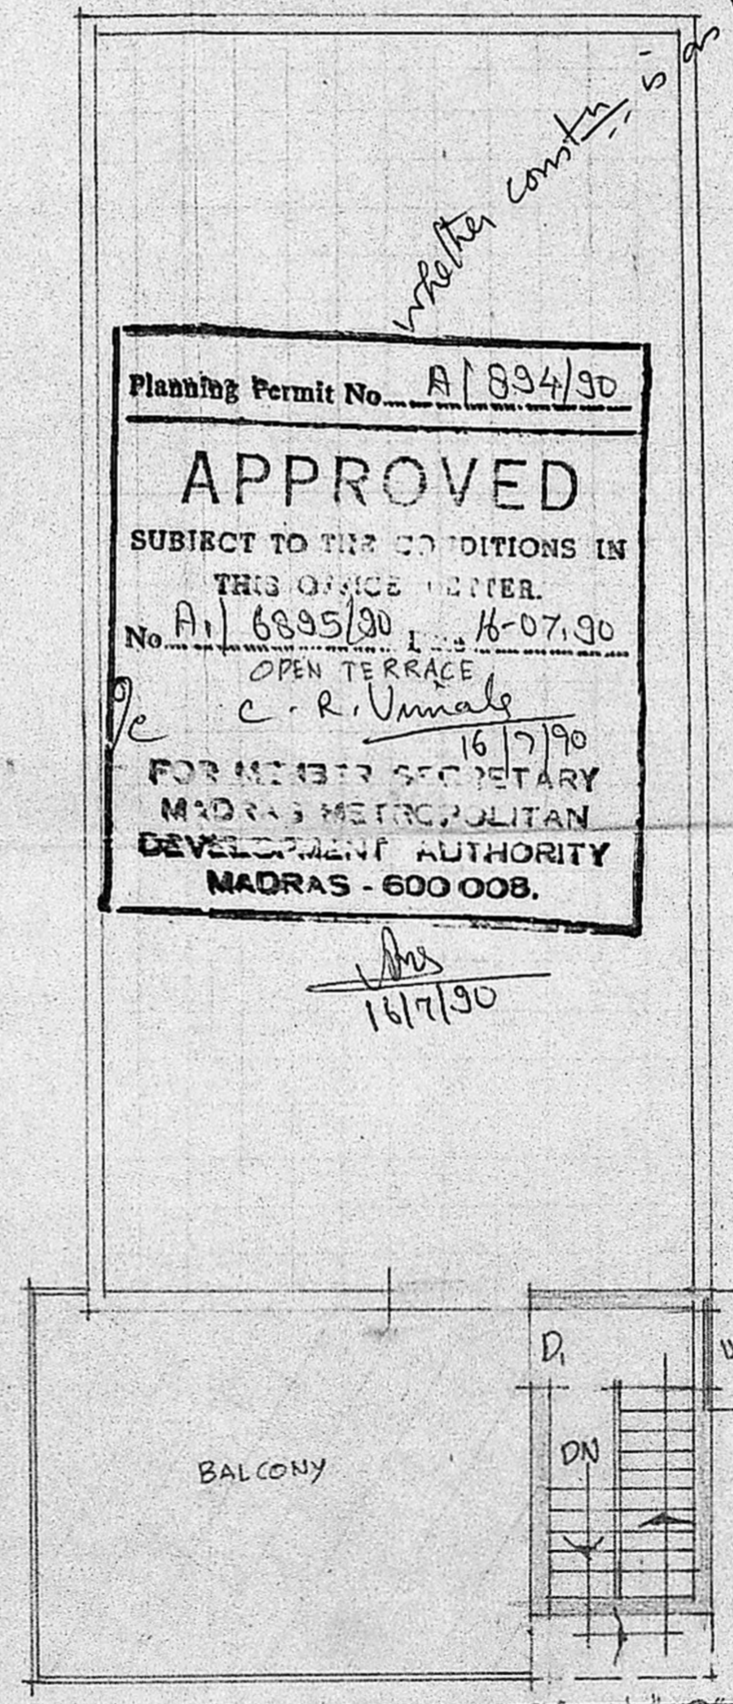

Planning Permit No. A/894/30
APPROVED
SUBJECT TO THE CONDITIONS IN
THIS OFFICE LETTER.
No. A/6895/30 Dtd. 16-07-90
OPEN TERRACE
C. R. Vimala
16/7/90
FOR MEMBER SECRETARY
MADRAS METROPOLITAN
DEVELOPMENT AUTHORITY
MADRAS - 600 008.

TERRACE PLAN

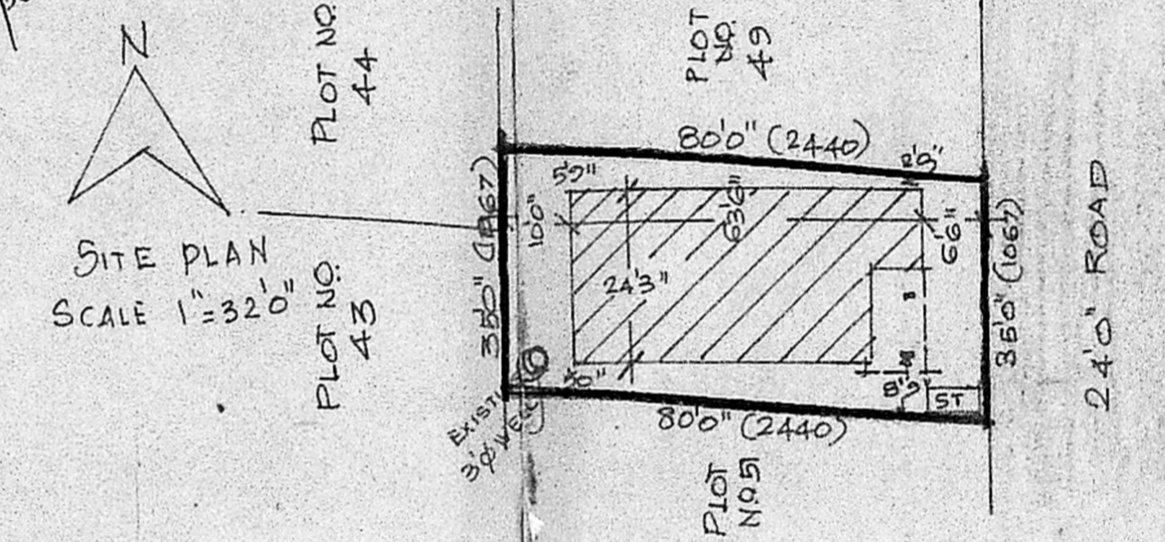

SCHEDULE OF JOINERIES
D.T.W. DOOR 33" x 70" W. WINDOW 6' x 4' 6"
D.T.W. DOOR 50" x 70" W. WINDOW 4' 6" x 4' 6"
D.T.W. DOOR 29" x 66" W. WINDOW 3' 0" x 4' 0"
D/O DOOR OPEN 43" x 70" W. WINDOW 3' 0" x 16"

AREA DETAILS
TOTAL PLOT AREA : 260.20m² (OR) 2800 S.Ft.
G.F. CONSTRUCTION AREA : 143.10m² (OR) 1540 S.Ft.
F.F. CONSTRUCTION AREA : 143.10m² (OR) 1540 S.Ft.
S.F. CONSTRUCTION AREA : 8.70m² (OR) 94 S.Ft.
COVERAGE : 55 %

STAIRCASE DETAILS
WIDTH : 30" (C)
RISER : 7" (C)
TREAD : 9" (C)

OWNER LICENSED

D. RAJAMANI, L.C.E.,
Consulting Engineer &
Contractor (Civil)
LICENSED SURVEYOR NO. 48
CORPORATION OF MADRAS,
& AMBATTUR TOWNSHIP
50, RAJESWARA STREET,
KORATTUR, MADRAS-600030.