





SCHEDULE OF JOINERY

D	DOOR	36" x 70"
P ₁	DOOR	30" x 70"
D ₂	DOOR	26" x 70"
W	WINDOW	40" x 46"
W ₁	WINDOW	26" x 46"
V	VENTILATOR	20" x 10"

REFERENCE

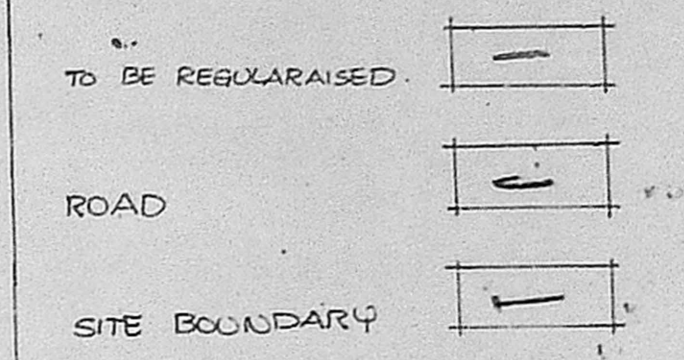

SCALE : 8 FEET TO AN INCH.

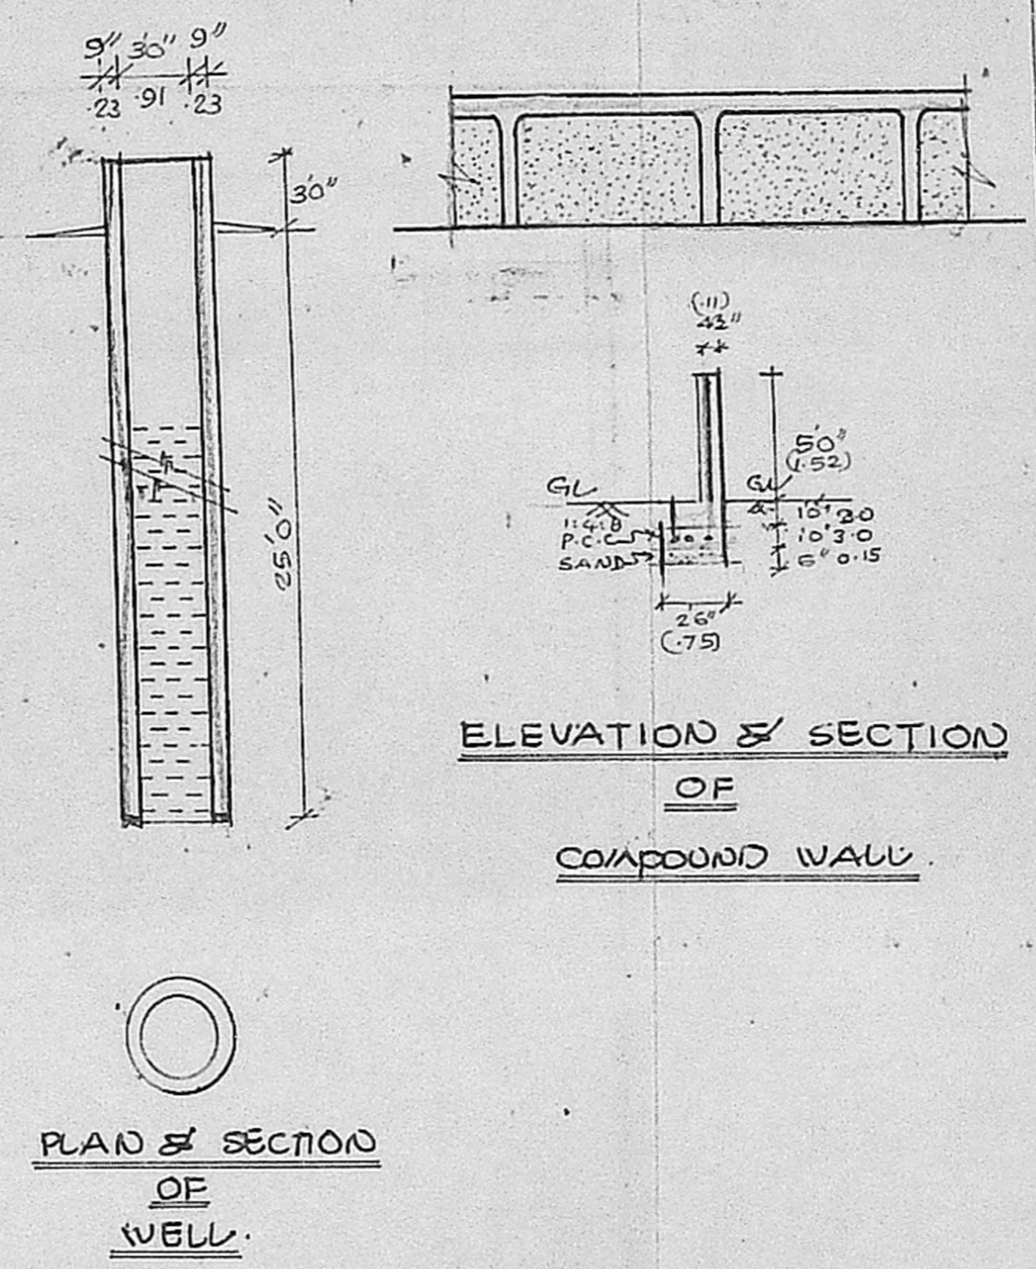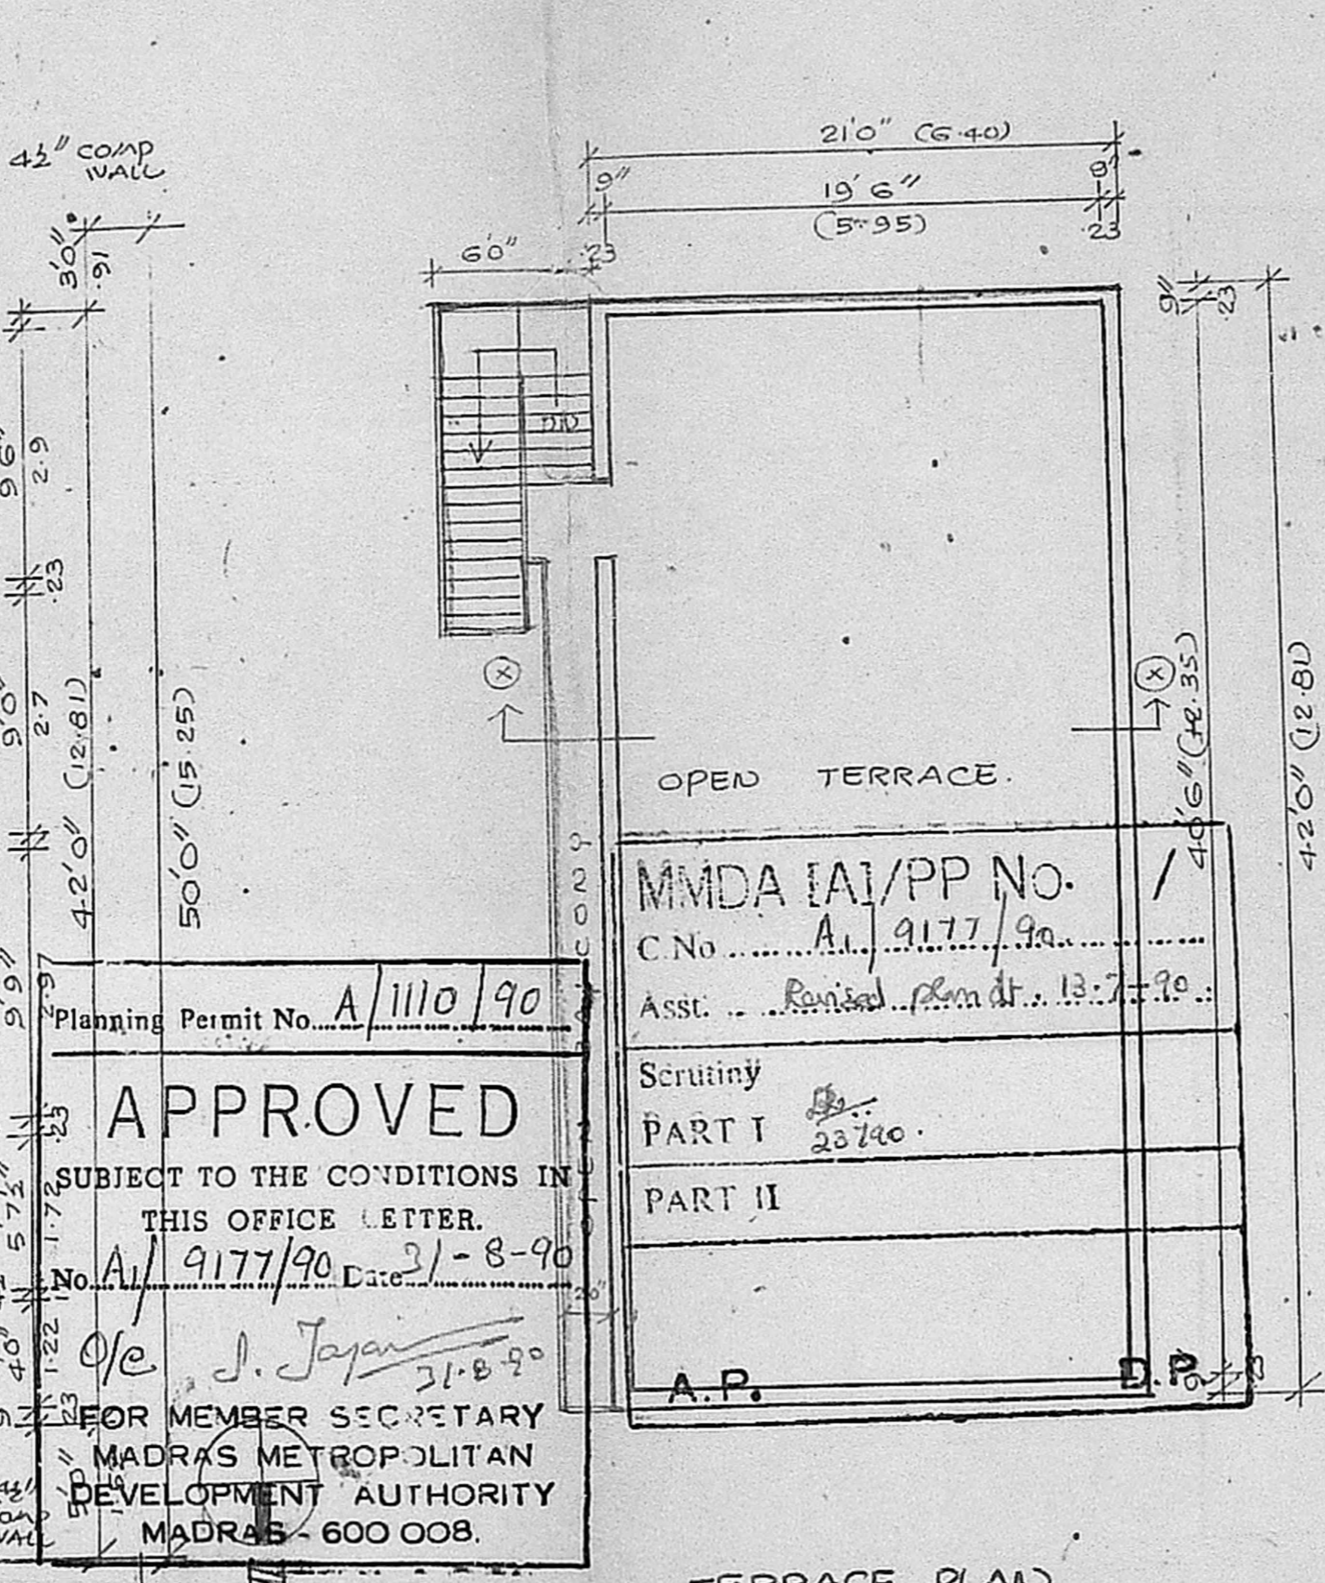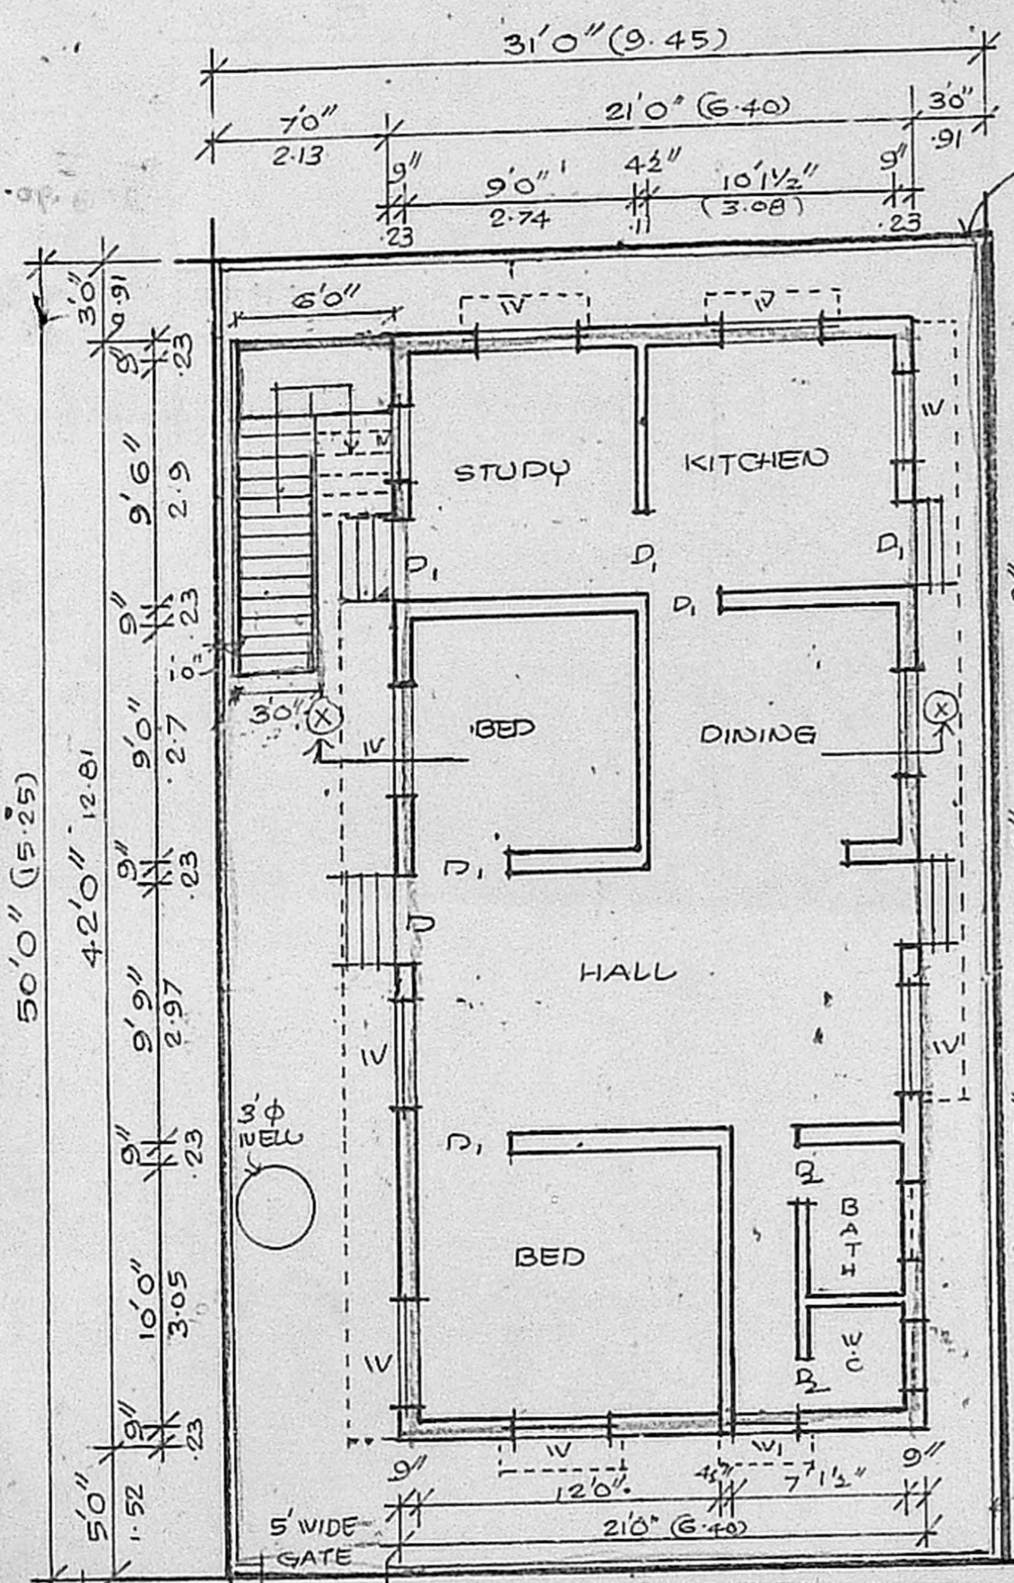

**PLAN SHOWING THE
REGULARISATION OF EXISTING
RESIDENTIAL BUILDING AT
PLOT NO. E 7/544 AT SIDCO NAGAR
VILLIVAKKAM SITES & SERVICES
SCHEME, MADRAS-49. CORO. DO. 33**

EARLIER BUILDING PLAN APPL. B.A. NO. 4835/89
PPA 5488/89
DT. 7-9-1989

OWNER:

Signature
Signature

K. VENUGOPAL
AEE (Rtd)
CONSULTING CIVIL ENGINEER
LICENSE SURVEYOR CLASS
CORPORATION OF MADRAS
3, NEELAKANDAN STREET
MUNGAMBAKKAM L. AREA
MADRAS-600 53

LICENSED SURVEYOR.

AREA DETAILS

PLOT AREA : 1550 SQ. FT. 144 M²
BUILT UP AREA : 882 SQ. FT. 81.9 M²

SITE PLAN/GROUND FLOOR PLAN.