


PLAN SHOWING THE PROPOSED CONSTRUCTION OF A RESIDENTIAL BUILDING IN PLOT NO NIL, SURVEY NO 134, HOUSE SITE IN VIRUGAMBAKKAM VILLAGECORPORATION DIVISION NO 76, MADRAS DISTRICT.

SCALE=1 8'0" (1:100)

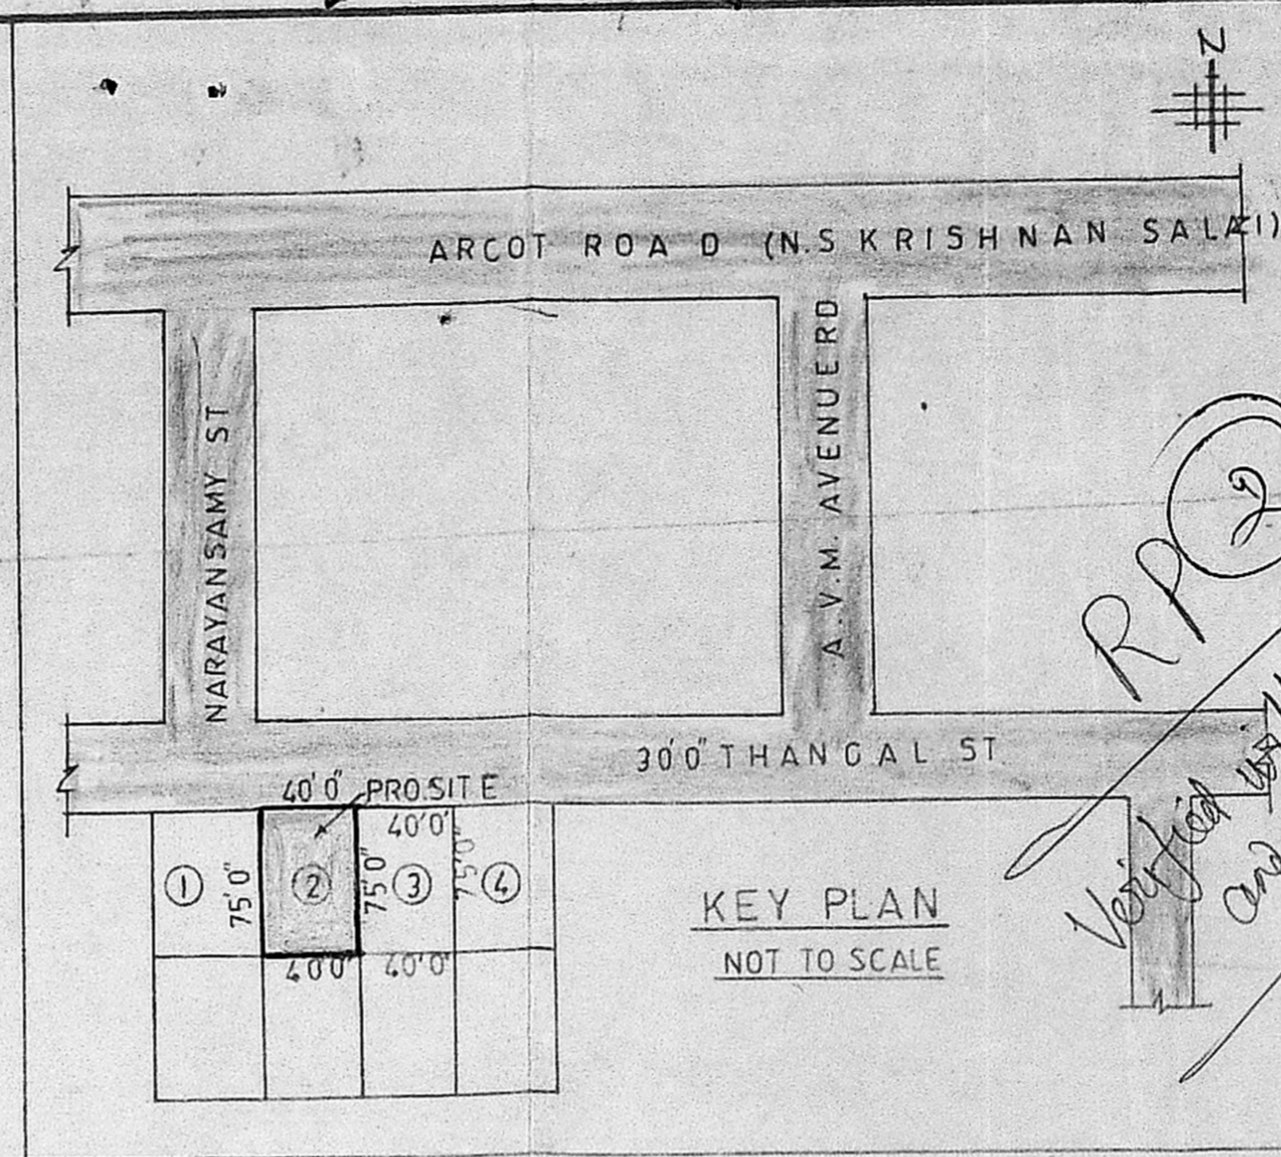

SCHEDULE OF JOINERIES

D DOOR	3' 6" X 6' 6"	1.06 X 1.98
D1 DOOR	3' 0" X 6' 0"	0.91 X 1.83
W WINDOW	6' 0" X 4' 0"	1.83 X 1.22
W1 WINDOW	4' 6" X 4' 0"	1.37 X 1.22
V VENTILATOR	6' 0" X 3' 0"	1.83 X 0.91
V1	4' 6" X 3' 0"	1.22 X 0.91

AREA

AREA	SQ. FEET	SQ. METRE
SITE AREA	3000.00	278.81
CONSTRUCTION AREA	759.00	70.53
OPEN AREA	2241.00	208.28

SPECIFICATIONS

FOUNDATIONS IN CC 1:4:8 MIX
 MASONRY IN STOCK BRICKS IN CM 1:6 MIX FOR FOUNDATIONS BASEMENT AND SUPERSTRUCTURE
 RCC ROOF SLAB IN CC 1:2:4 MIX AND TOP WEATHER PROOFED AS PER M.D.S.S.
 RCC LINTEL SUNSHADE ETC. IN CC 1:2:4 MIX
 MOSAIC TILE FLOORING OVER A CC BED OF 1:3:6 MIX (4) 100mm THICK
 SUPERCEM WASHING THREE COATS
 PAINTING TWO COATS OVER PRIMER
 VARNISHING THREE COATS


COLOUR REFERENCE

PROPOSALS	
ROADS	
BOUNDARY LINE	


NOTE
 ALL DIMENSIONS ARE IN FEET (METRE) UNLESS OTHERWISE SPECIFIED

STAIRCASE DETAILS
 TREAD 10" (0.25)
 RAISE 8" (0.20)

- LAND OWNERS**
- ② P. GUNASEKARAN
 - ③ THIRUVENGADAM.P
 - ④ THANGAVELU AND THANAPAL
 - ① GOPALAKRISHNAN LAND HOUSE

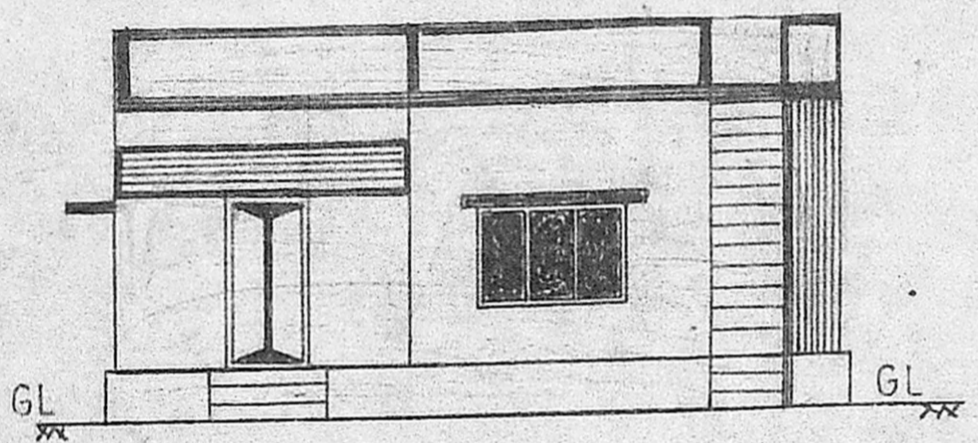


ELEVATION

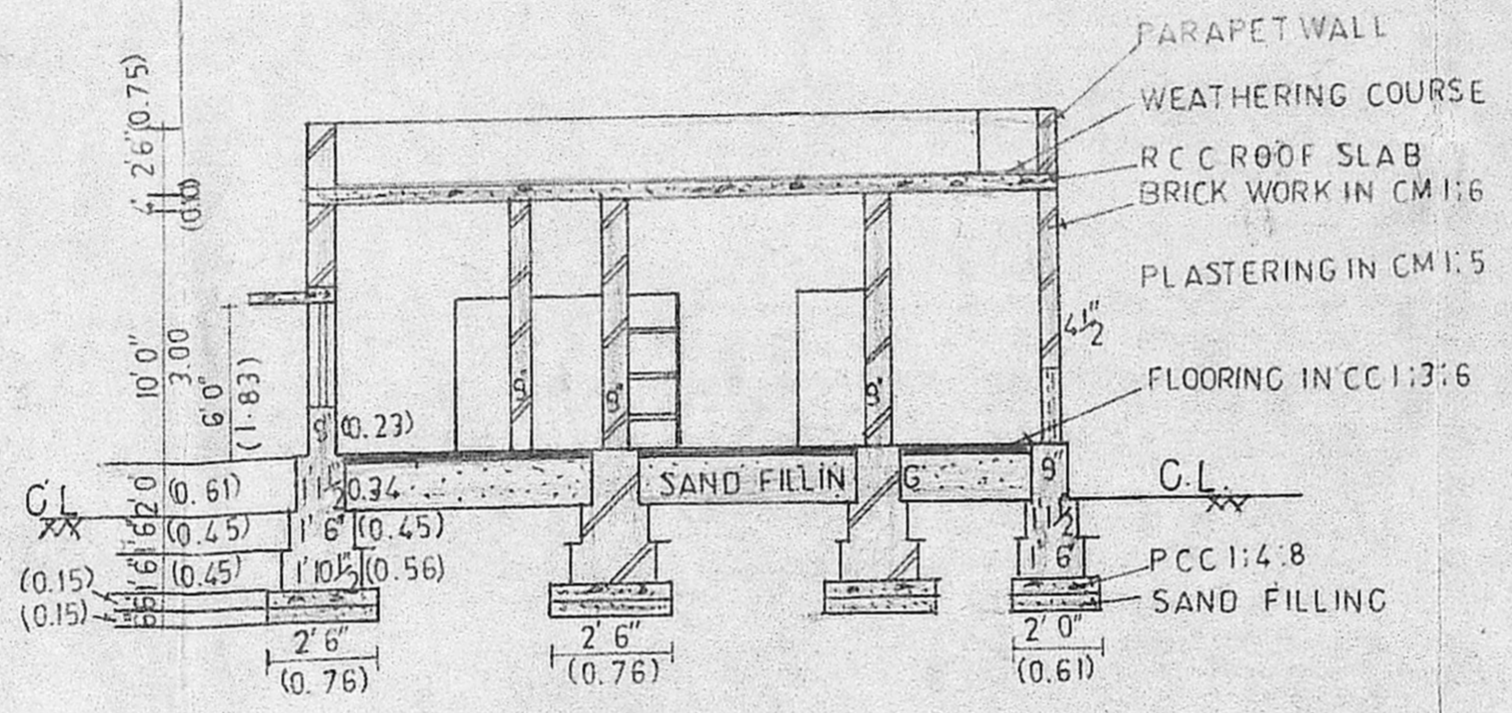


SECTION ON AA'


Planning Permit No. A/1234/90
APPROVED
 SUBJECT TO THE CONDITIONS IN THIS OFFICE LETTER.
 No. A/1035/90, Date 14.09.90.
 P. Jayaram
 FOR MEMBER SECRETARY
 MADRAS METROPOLITAN
 DEVELOPMENT AUTHORITY
 MADRAS - 600 008.

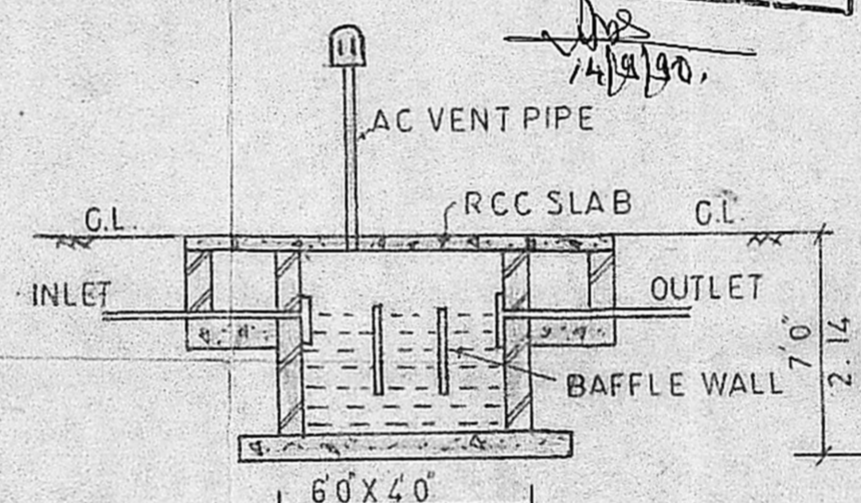


SECTION OF SEPTIC TANK

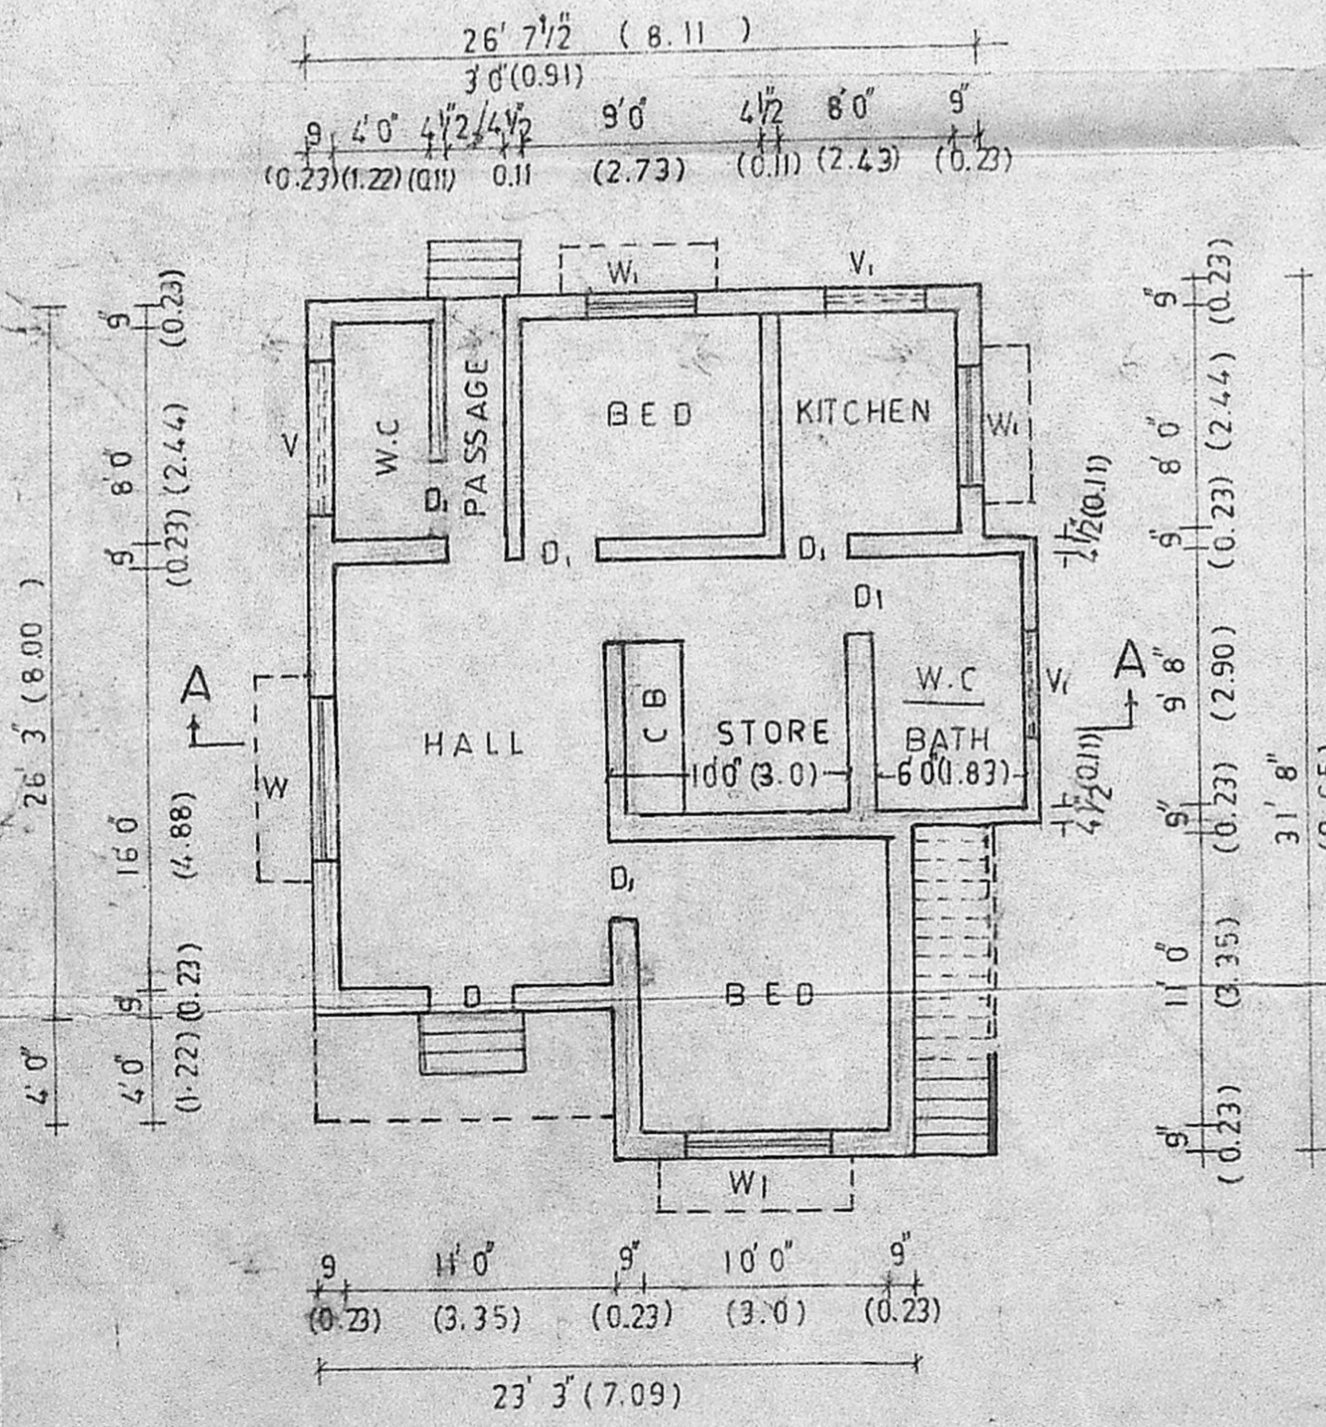

PLAN

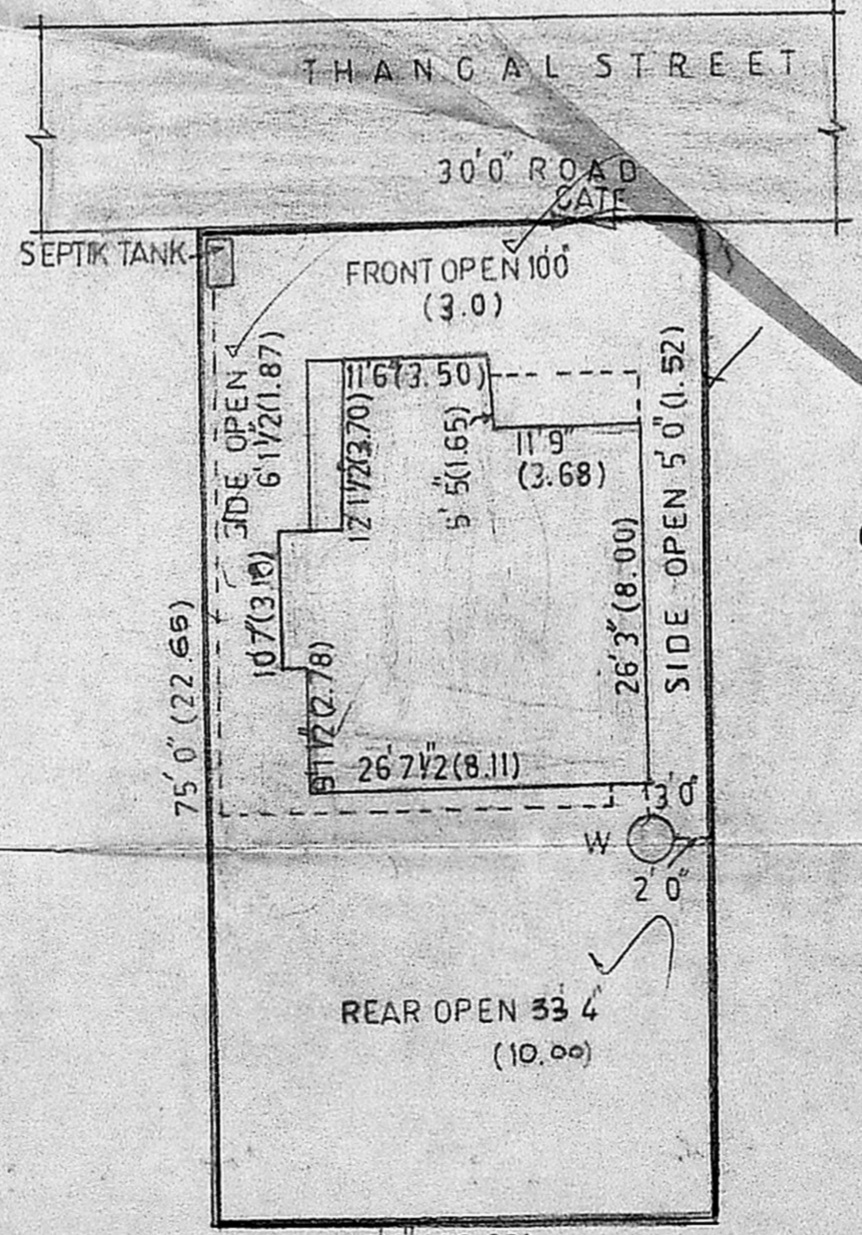

SITE PLAN
 SCALE=1:16'0"

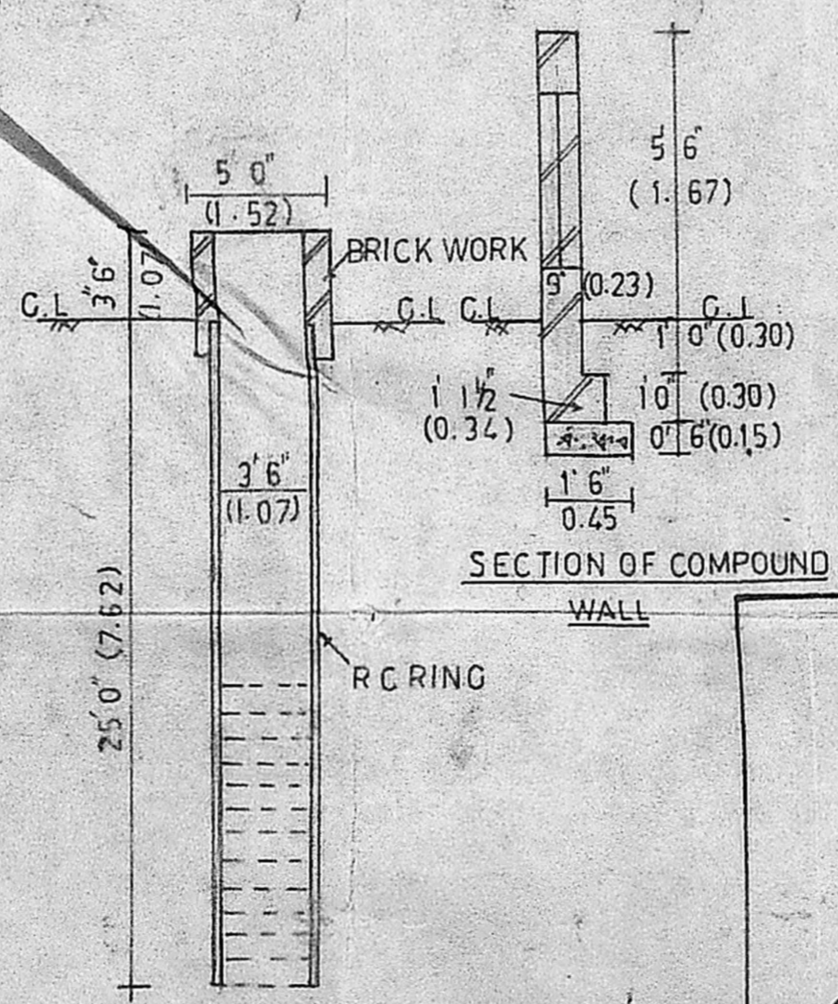

SECTION OF WELL

P. Gunasekaran
 OWNER

V. Srinivasalu
 V. SRINIVASALU, L.C.E.
 Asst. Executive Engineer (Retd)
 Consulting Civil Engineer,
 REGD. No. 270.
 CLASS I LICENSED SURVEYOR
 CORPORATION OF MADRAS
 No. 60, Valluvar Road,
 VIRUGAMBAKKAM MADRAS-600 008

LICENSED SURVEYOR