




ELEVATION.

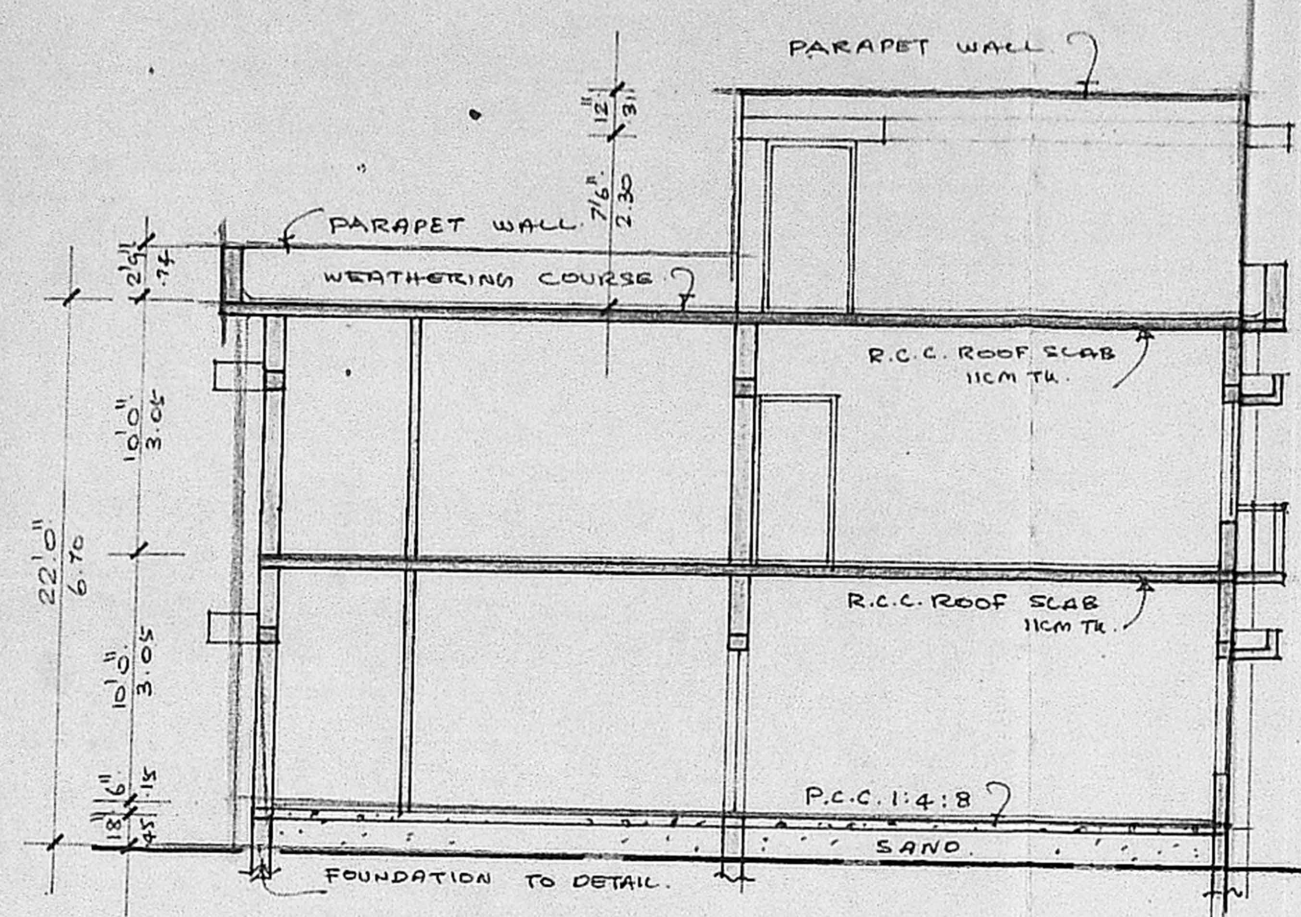

SECTION ON A B.

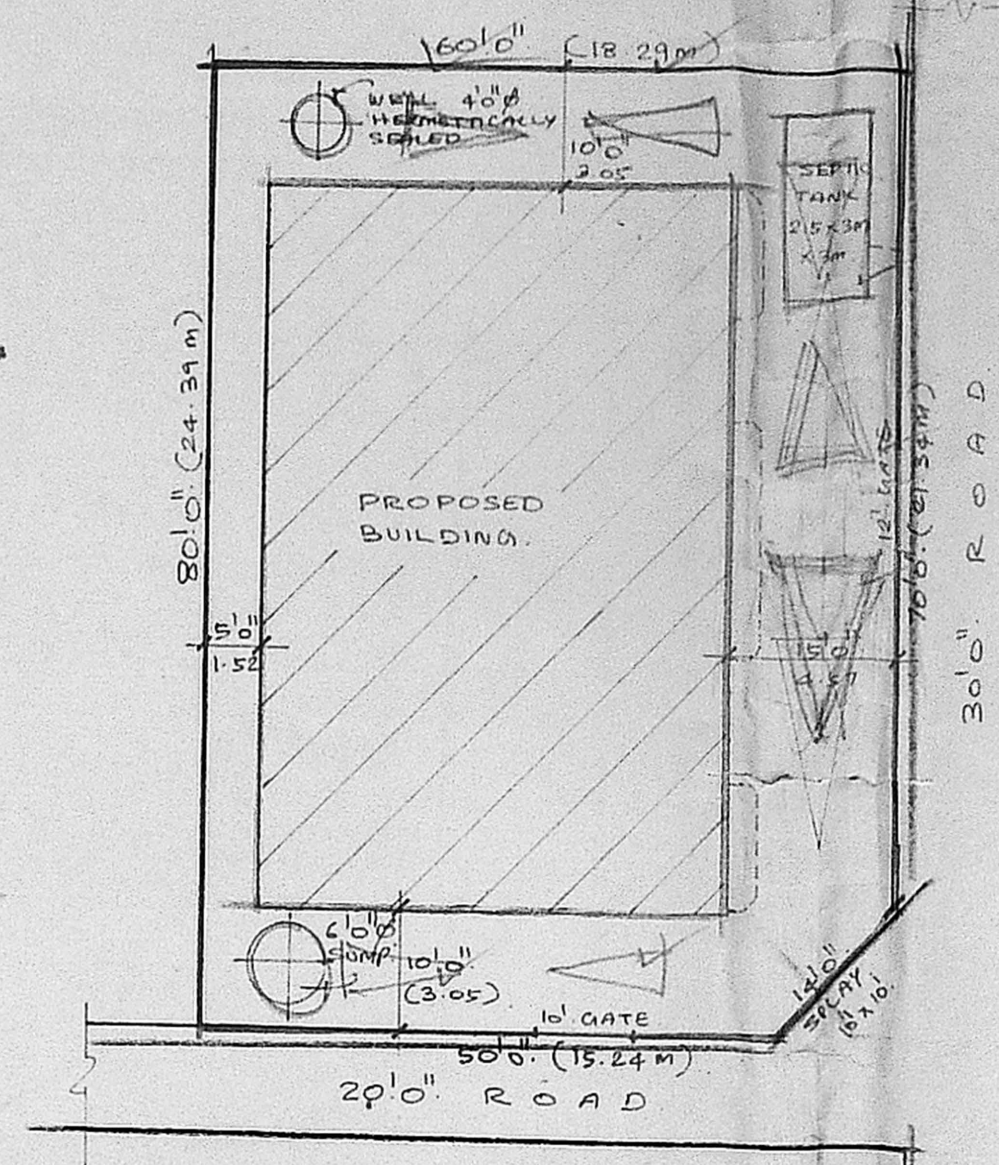


SITE PLAN. SCALE 1/16"

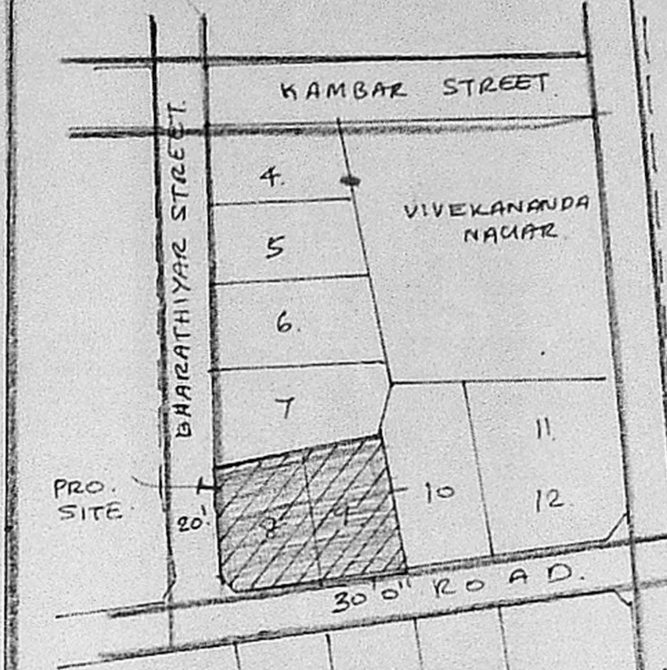


KEY PLAN.


(NOT TO SCALE)

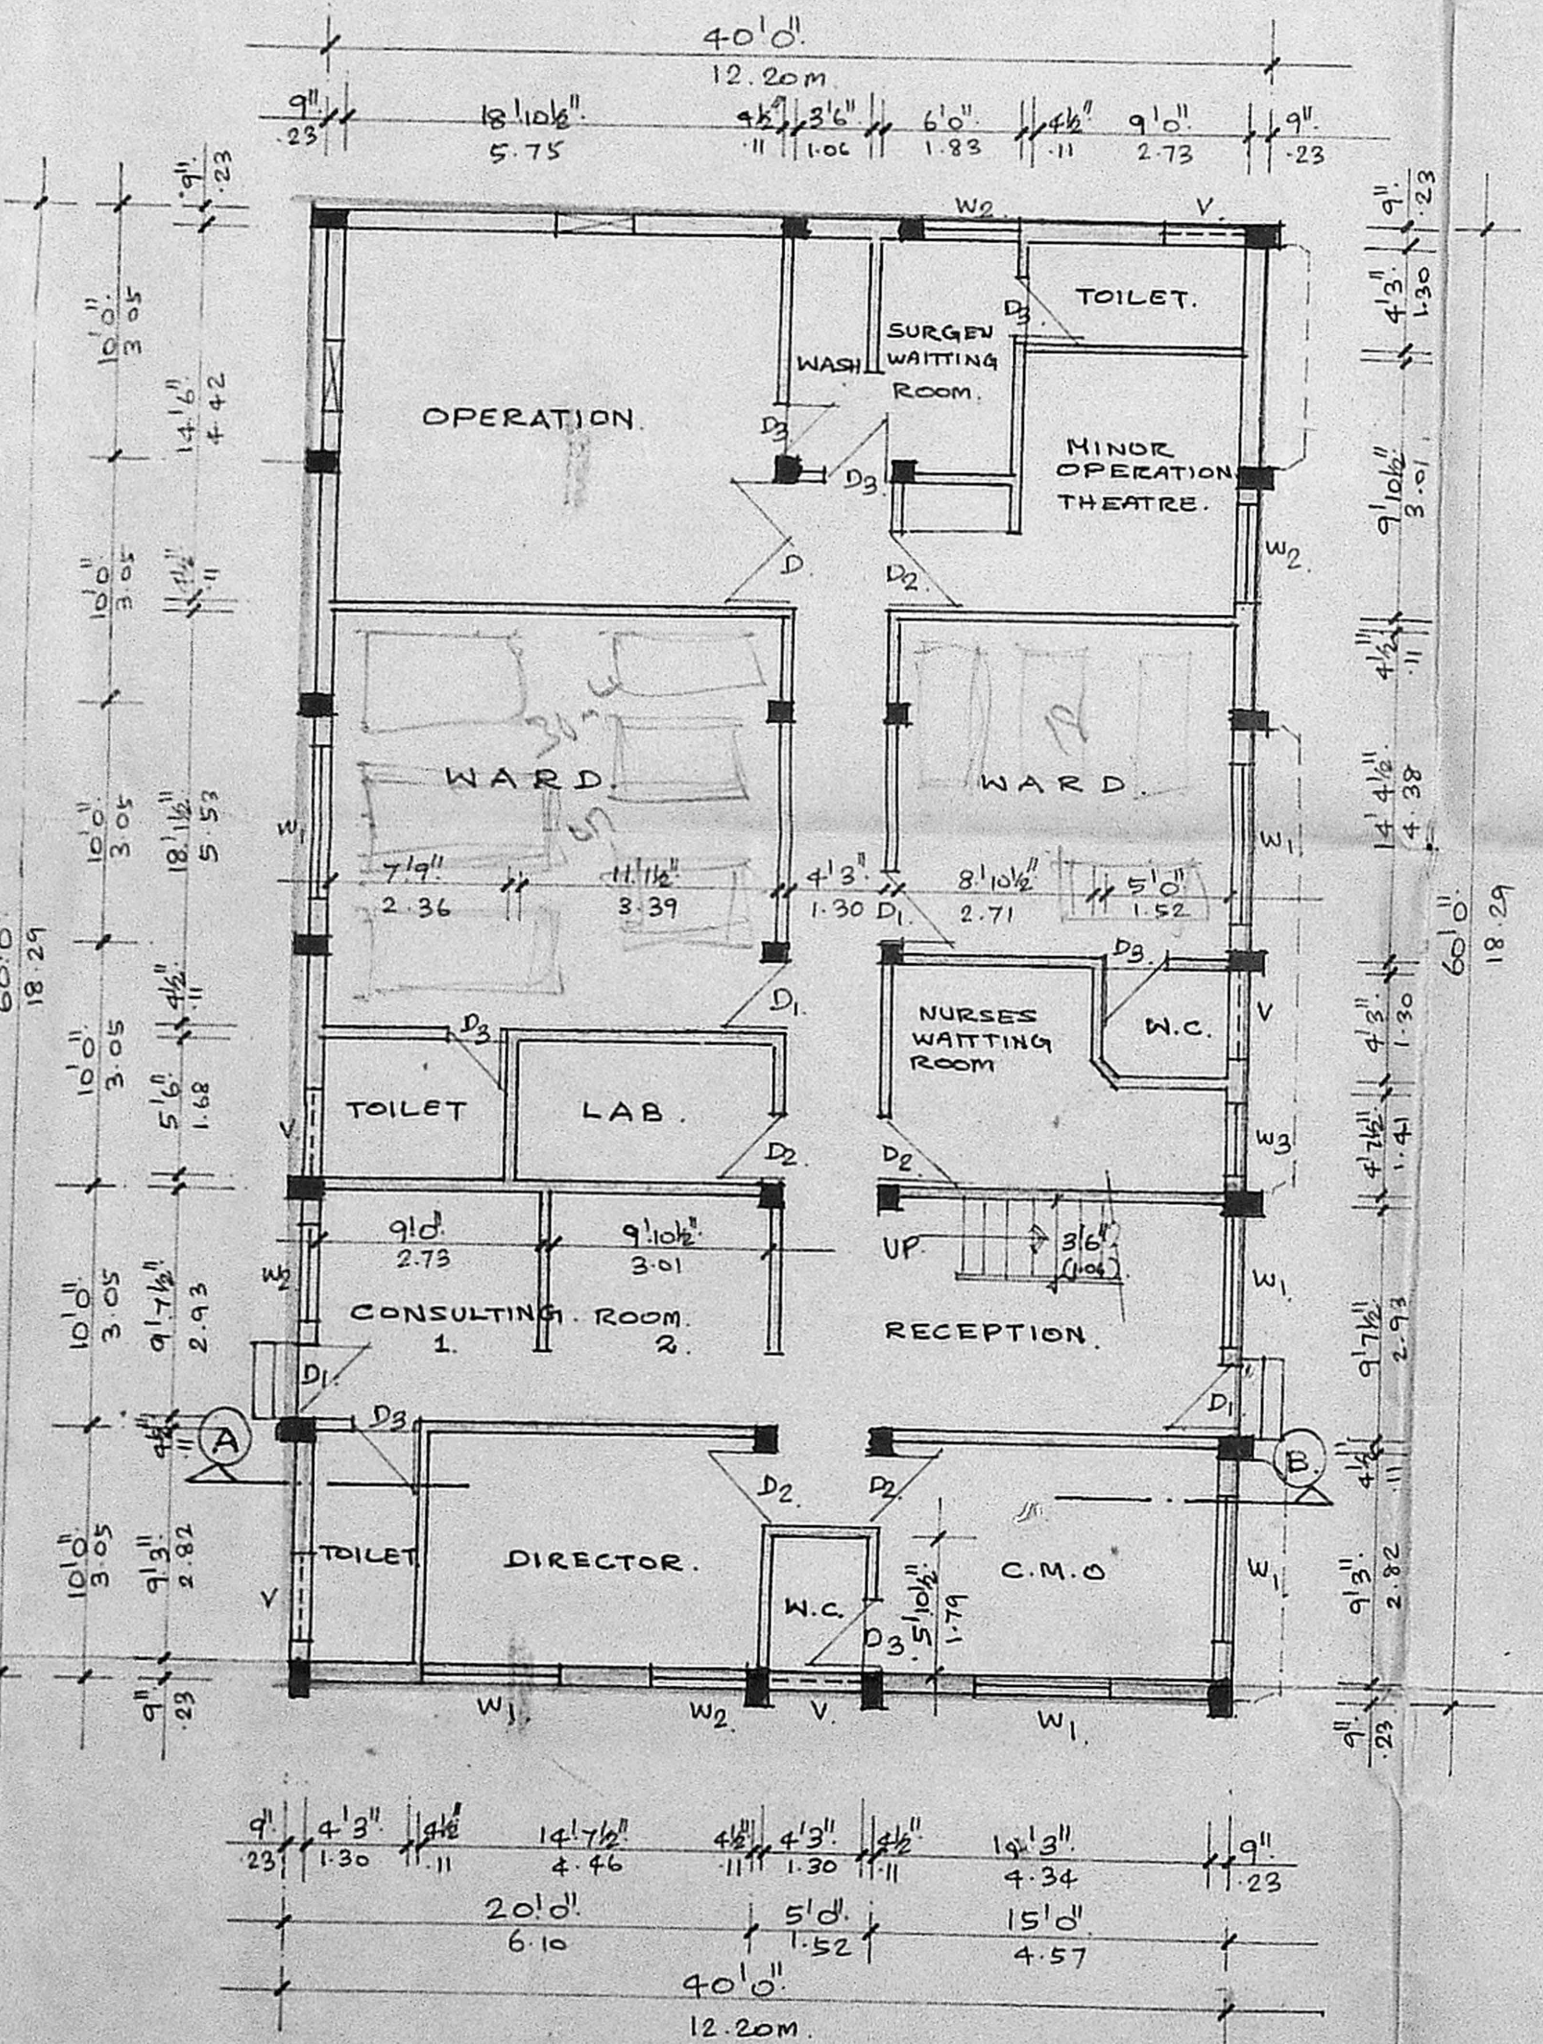

GROUND FLOOR PLAN.

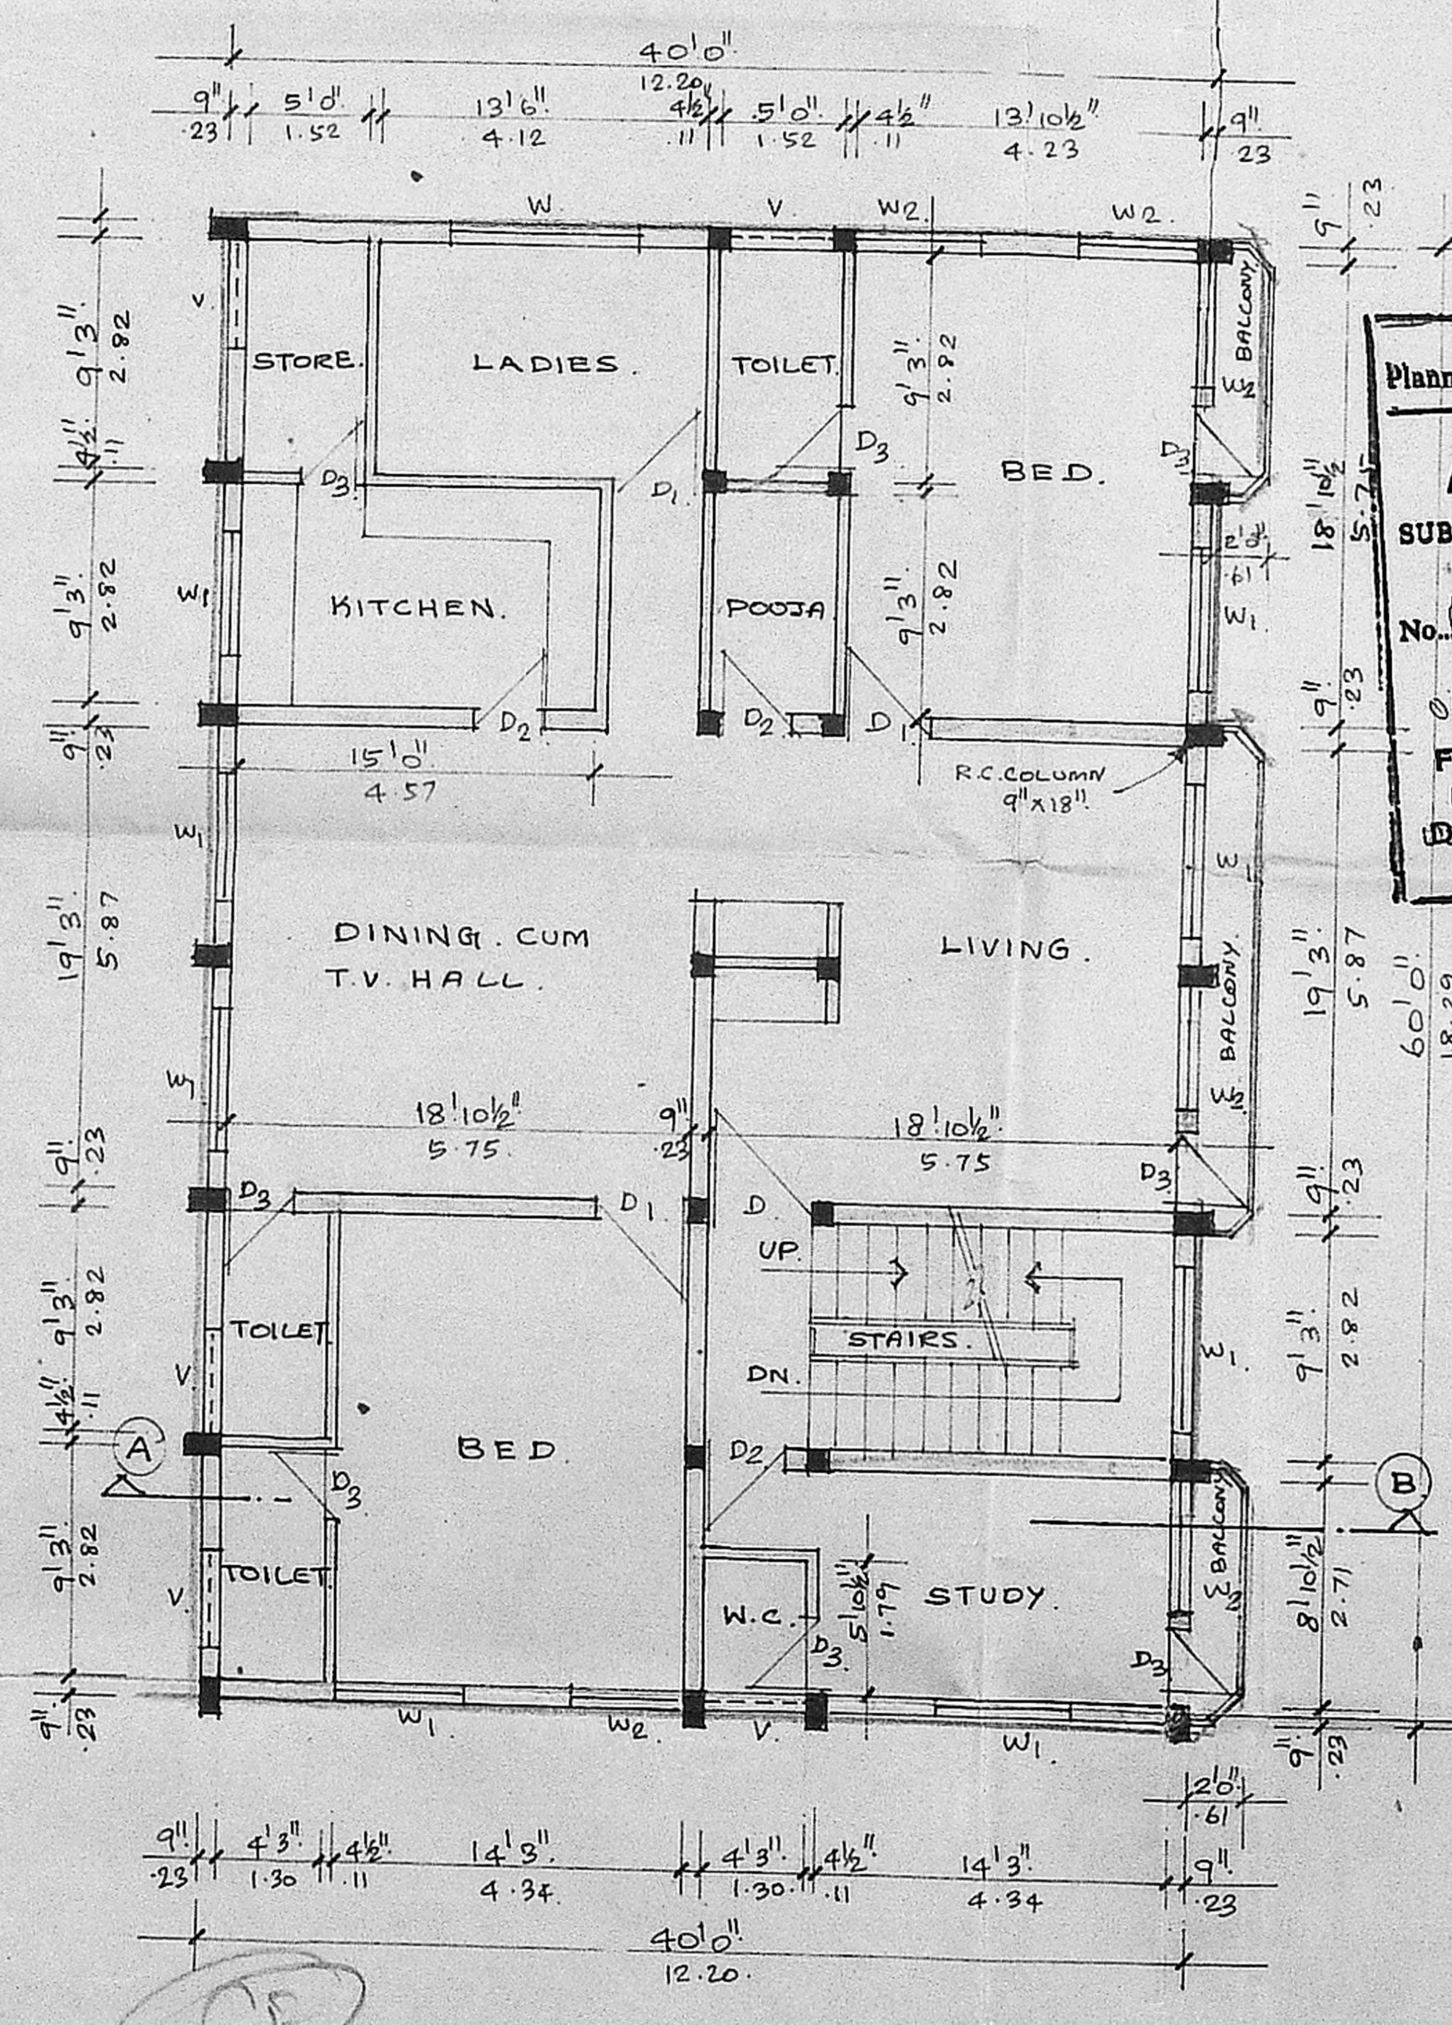


FIRST FLOOR PLAN

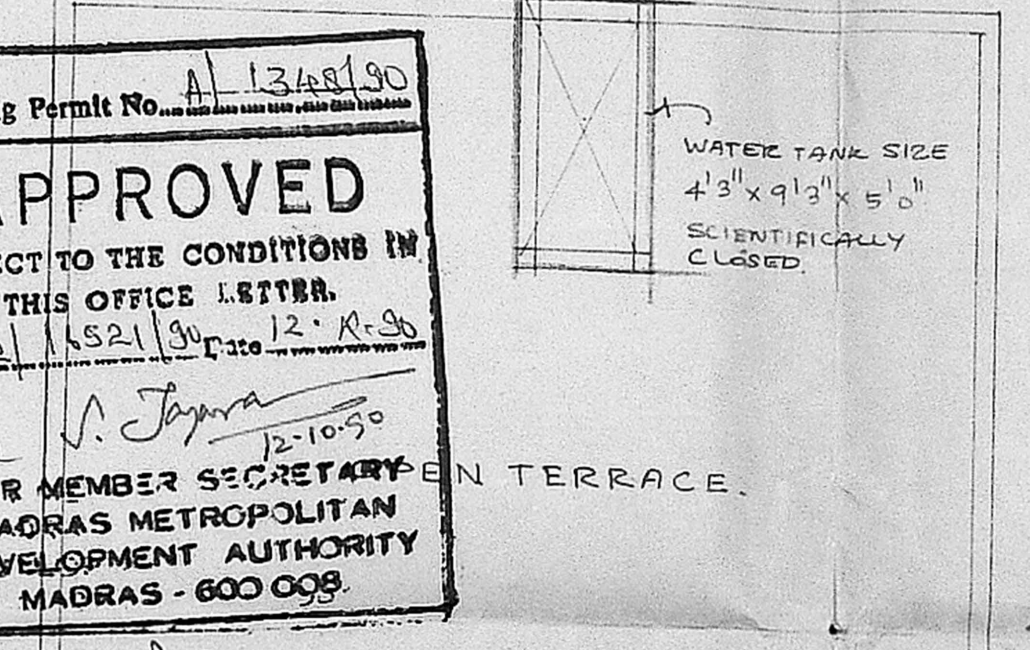


TERRACE FLOOR PLAN.


Planning Permit No. A 1348/90
APPROVED
 SUBJECT TO THE CONDITIONS IN THIS OFFICE LETTER.
 No. A2/1521/90 Date 12.11.90
 FOR MEMBER SECRETARY
 MADRAS METROPOLITAN DEVELOPMENT AUTHORITY
 MADRAS - 600 008

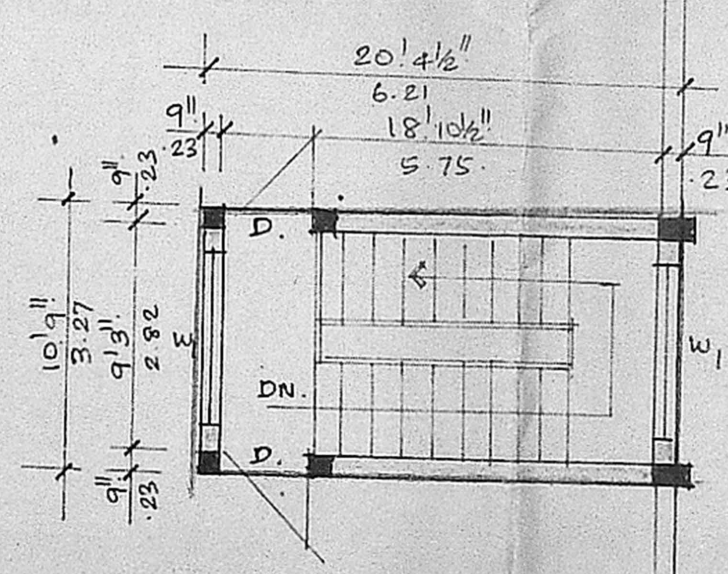

SECTION OF WELL.

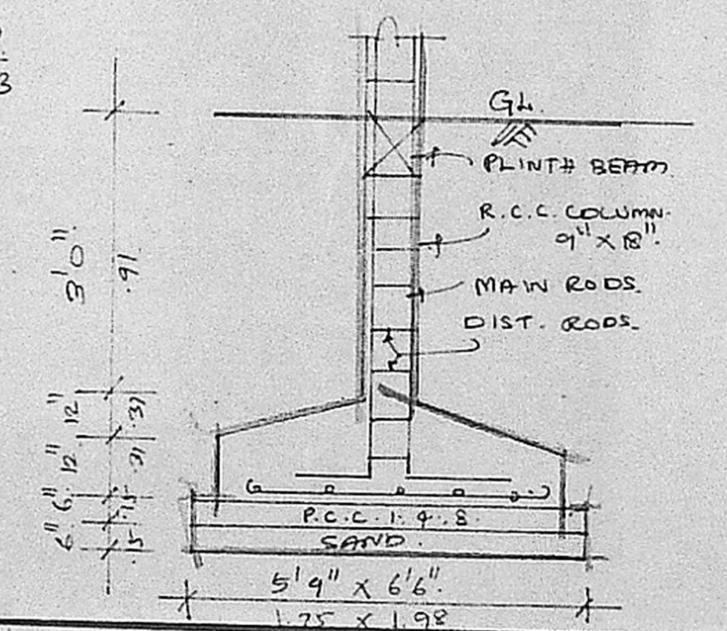

COLUMN FOUNDATION

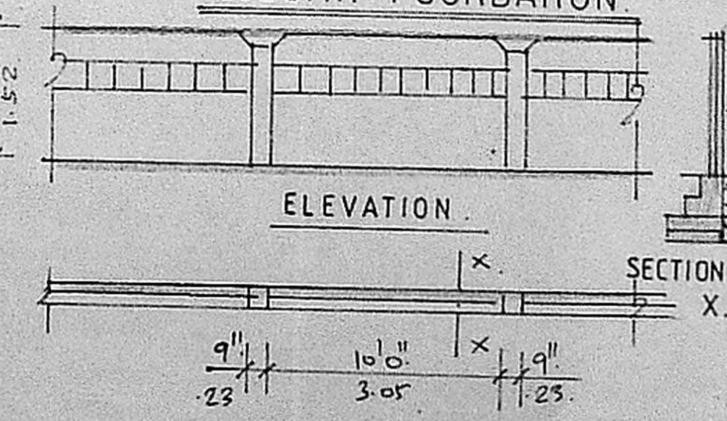

PLAN OF COMPOUND WALL.

SCHEDULE OF JOINERY

TYPE	SIZE	DESCRIPTION
D	4'0" x 7'0"	T.W. PANELLED DOOR
D1	3'6" x 7'0"	- DO -
D2	3'0" x 7'0"	- DO -
D3	2'6" x 7'0"	- DO -
W	8'0" x 5'0"	DO
W1	6'0" x 5'0"	DO
W2	4'0" x 5'0"	DO
V	4'0" x 2'0"	DO

MMDA IAI/PP NO. A2/534/90
 C.No. A2/1521/90
 Assl. DO
 Scrutiny PART I
 PART II
 A.P. D.P.

- SPECIFICATIONS
1. R.C.C. COLUMN FOUNDATION
 2. SAND FILLING IN BASEMENT.
 3. P.C.C. 1:4:8 FOR FLOORING.
 4. B.W. IN C.M. 1:4 FOR SUPERSTRUCTURE WALL ET.
 5. R.C.C. COLUMN, BEAM, LINTEL ARE TO BE IN R.C.C. 1:2:4.
 6. PLASTERING IN C.M. 1:4.
 7. MOSAIC FLOORING IN C.M. 1:4.
 8. TWO COATS OF COLOURED OR WHITE WASH.
 9. TWO COAT OF PAINTING OR PRIMER.
 10. WEATHERING COURSE IN C.M. WITH TWO COURSES OF BRICK JELLY LAID TO SLOPE.

PROPOSED CONSTRUCTION OF SUBHA NURSING HOME AND DOCTORS RESIDENCE AT PLOT NO. 8 & 9 BHARATHIYAR STREET IN S.NO. 16/1&19/1B OF ERUKKANCHERY VILLAGE, MADRAS. DN. NO. 1.

AREA

	SQ. FE.	SQ. M.
GROUND FLOOR	2400	223.05
FIRST FLOOR	2485	230.95
TOTAL	4885	453.00

COLOUR INDEX.

PROPOSED COLOURED THUS.	
ROAD COLOURED THUS.	
BOUNDARY COLOURED THUS.	

OWNER'S SIGNATURE
 LICENSED SURVEYOR

V. SRINIVASALU, L.C.E.
 Asst. Executive Engineer (Retd)
 Consulting Civil Engineer,
 REGD. No. 270.
 CLASS I LICENSED SURVEYOR
 CORPORATION OF MADRAS
 No. 60, Valluvar Road,
 CRUMBARKAM, MADRAS-104

Gr. con part - Beds ward - 10 beds area 215 sq m
 200 sq m for Non-bed area 100 sq m

250 sq m - 100 sq m
 150 sq m - 200 sq m