



ELEVATION

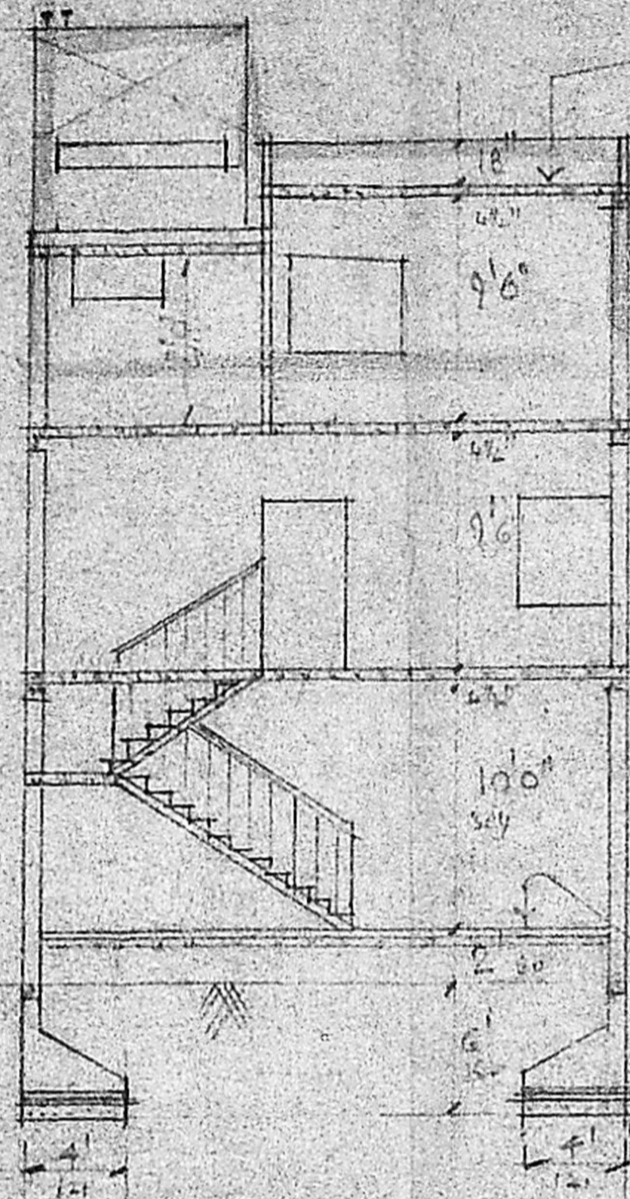


SECTION ON A.A.

MMDA [A]/PP No. /
 C No. A/20020/90
 Assl. ...
 Summary
 PART I
 PART II


LOCATION PLAN
 NOT TO SCALE

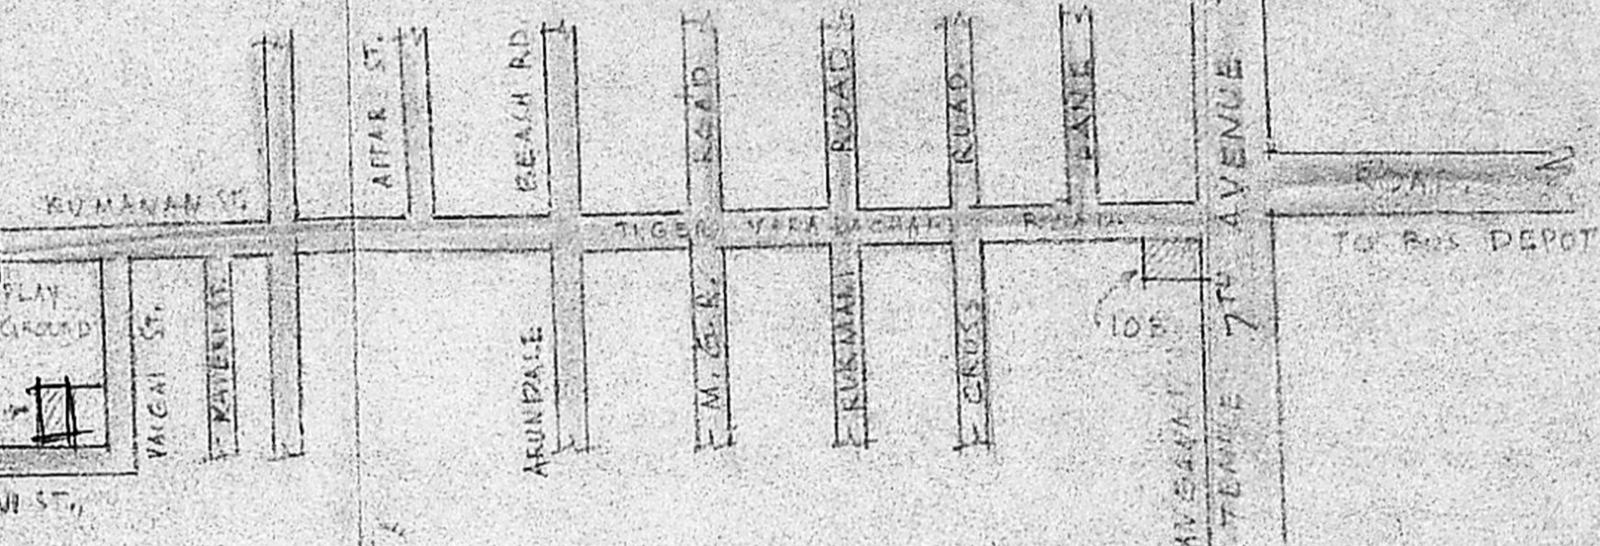


Proposed Structure

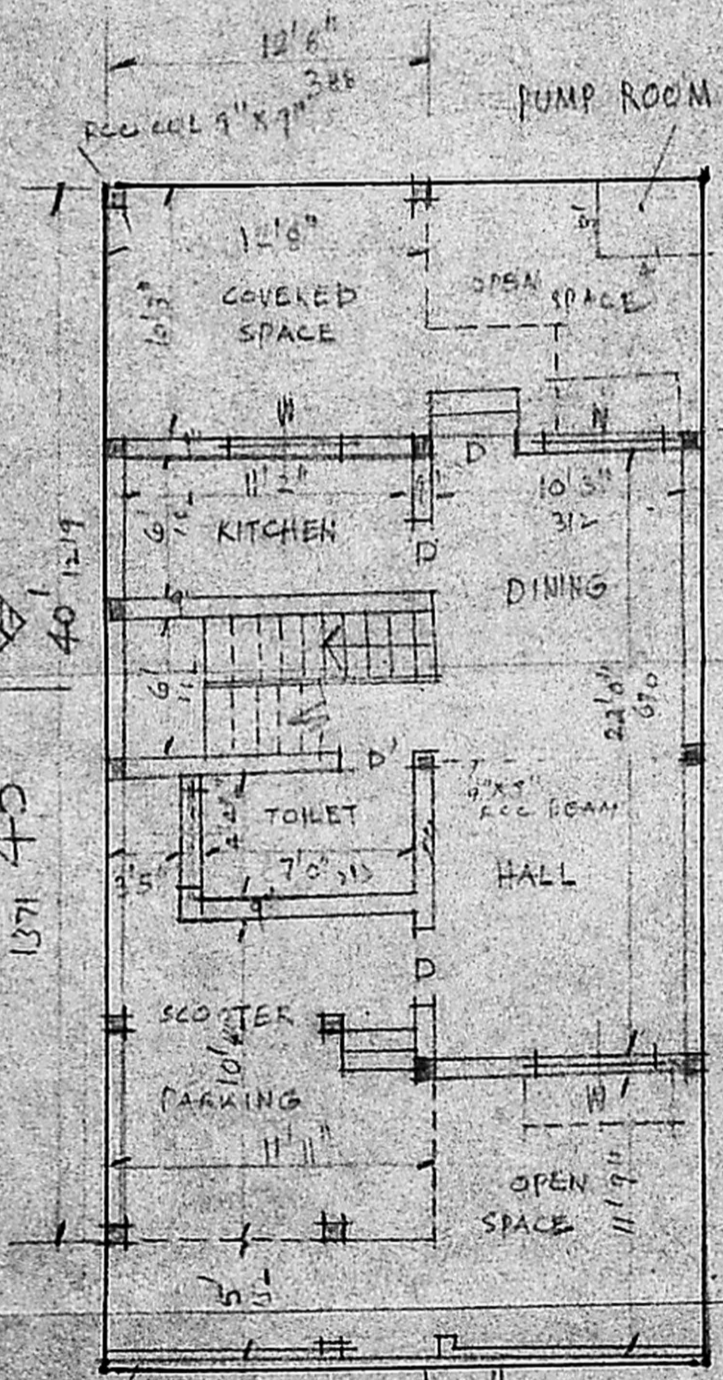

EX, GROUND FLOOR

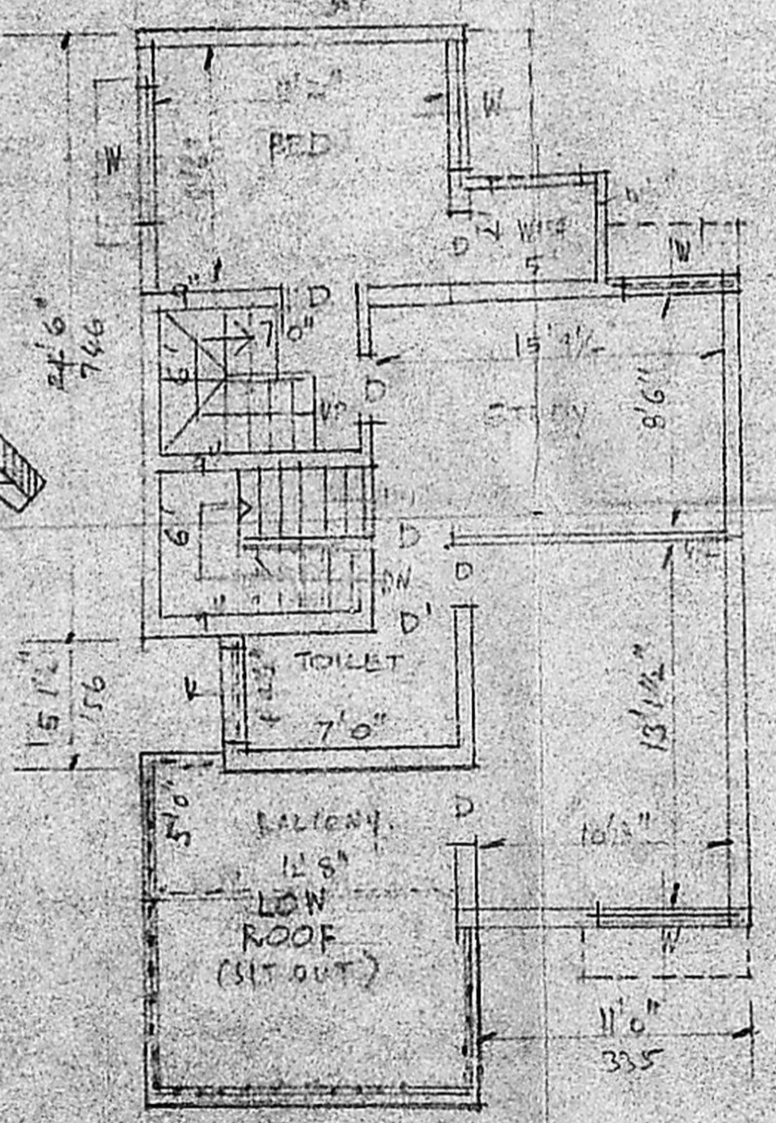

EX, FIRST FLOOR

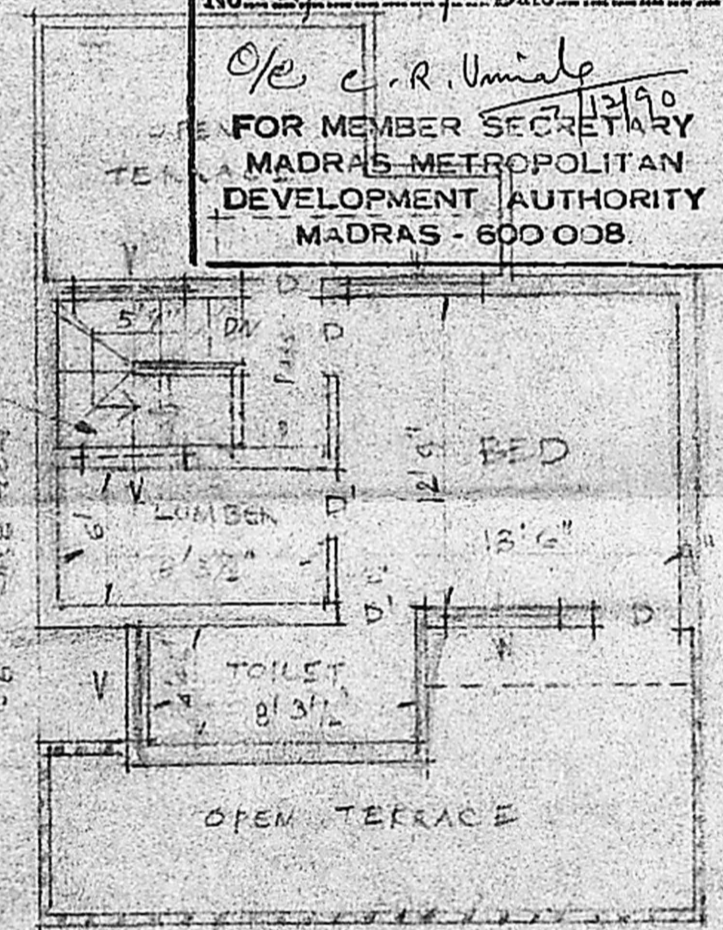

PRO, SECOND FLOOR

Planning Permit No. A/1609/90
APPROVED
 SUBJECT TO THE CONDITIONS IN THIS OFFICE LETTER.
 No. A2/20020/90 Date 7-12-90
 O/e C.R. Umale
 FOR MEMBER SECRETARY
 MADRAS METROPOLITAN
 DEVELOPMENT AUTHORITY
 MADRAS - 600 008

PLAN OF PRO. ADDITIONAL CONDTN. OF RES. BLDG.
 AT PLOT No. H-24/5, BHAVANI ST, KALASHETRA COLONY EXTN.
 PHASE I BESANT NAGAR, MADRAS-600 090, S.No. 171 Pt.,
 THIRUVANMIYUR, M.C. DIVISION-150. SCALE-1" : 8'0" (1:100)

SCHEDULE FOR JOINTMENT:-

D T.W. DOOR	3'0" x 7'0"	91 x 213
D "	2'6" x 7'0"	76 x 215
W T.W. WINDOW	4'0" x 4'6"	121 x 137
W "	2'0" x 4'6"	61 x 137
V VENT.	3'0" x 2'0"	91 x 60

- COLOUR INDEX :-
- EX. WORK
 - PRO. WORK
 - ROAD
 - PROPERTY LIMIT.

AREA CALCULATIONS:-

TOTAL EXTENT AREA	98.70 M ²
GROUND FLOOR	69.71 M ²
FIRST	25.85 M ²
SECOND (PRO)	37.17 M ²

(COL. K. RAJAGOPAL REDY)
 OWNER

J. THOTHADRI
 Asst. Executive Engineer, (Retd.)
 Consulting Civil Engineer & Contractor.
 (Reg. No. 55-53-997, No. 515)
 28, Venkatesh Chetty St., CHENNAI - 600 043.

L. SURVEYOR