
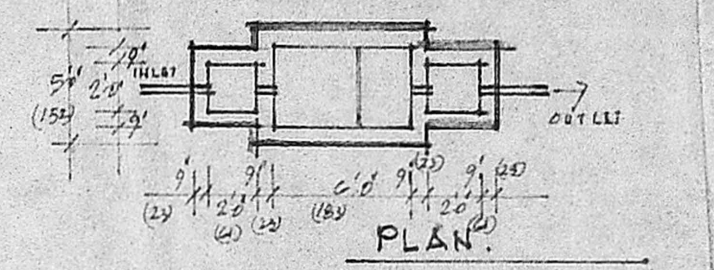


MMDA (A)/PP No. /  
 C.No. A. / 20721/90.  
 Assl. ....  
 Scrutiny  
 PART I  
 PART I  
 A.P. D.P.

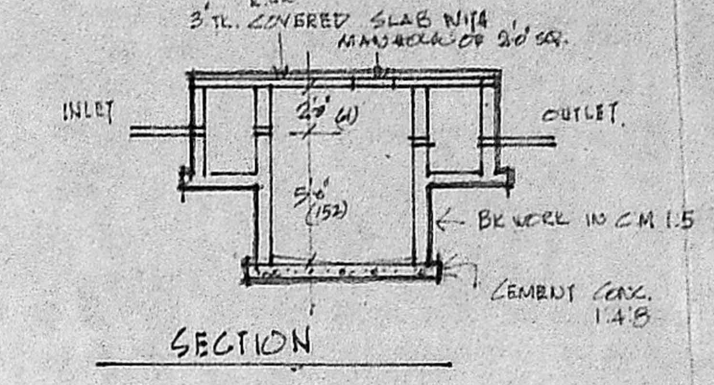


DETAILS OF SEPTIC TANK.


SCHEDULE OF JOINERY.

F/D	FRENCH DOOR	2'9" x 7'0"	267 x 213
F/W	FRENCH WINDOW	5'0" x 7'0"	152 x 213
D	DOOR	3'6" x 7'0"	103 x 213
DI	DOOR	3'0" x 7'0"	90 x 213
DP	DOOR	2'6" x 7'0"	75 x 213
RS	ROLLING SHUTTER	2'0" x 8'0"	239 x 244
F/W	FRENCH WINDOW	2'0" x 6'10"	244 x 200
F/W1	FRENCH WINDOW	6'0" x 6'0"	180 x 200
W	WINDOW	2'0" x 4'0"	244 x 135
W1	WINDOW	6'0" x 4'0"	180 x 135
W2	WINDOW	2'0" x 4'0"	61 x 135
W3	WINDOW	4'0" x 3'0"	135 x 105
V	VENTILATOR	2'0" x 2'0"	75 x 90
V1	VENTILATOR	2'0" x 2'0"	75 x 61
V2	VENTILATOR	3'0" x 2'0"	90 x 61
V3	VENTILATOR	5'0" x 2'0"	152 x 61


- SPECIFICATION.
1. P.C.C. IN FOUNDATION SHALL BE OF MIX 1:4:8
  2. R.C.C. SHALL BE OF MIX 1:2:4.
  3. B.J.C. IN LEVELLING COURSE SHALL BE OF MIX 1:2:5.
  4. ALL BL VORE IN SUPER STRUCTURE OF STOCK BRICKS IN C.M. 1:6
  5. JOINERY: BEST INDIAN TEAK WOOD.
  6. UNLESS OTHERWISE MENTIONED ALL SPECIFICATIONS TO FOLLOW THE M.D.S.S.

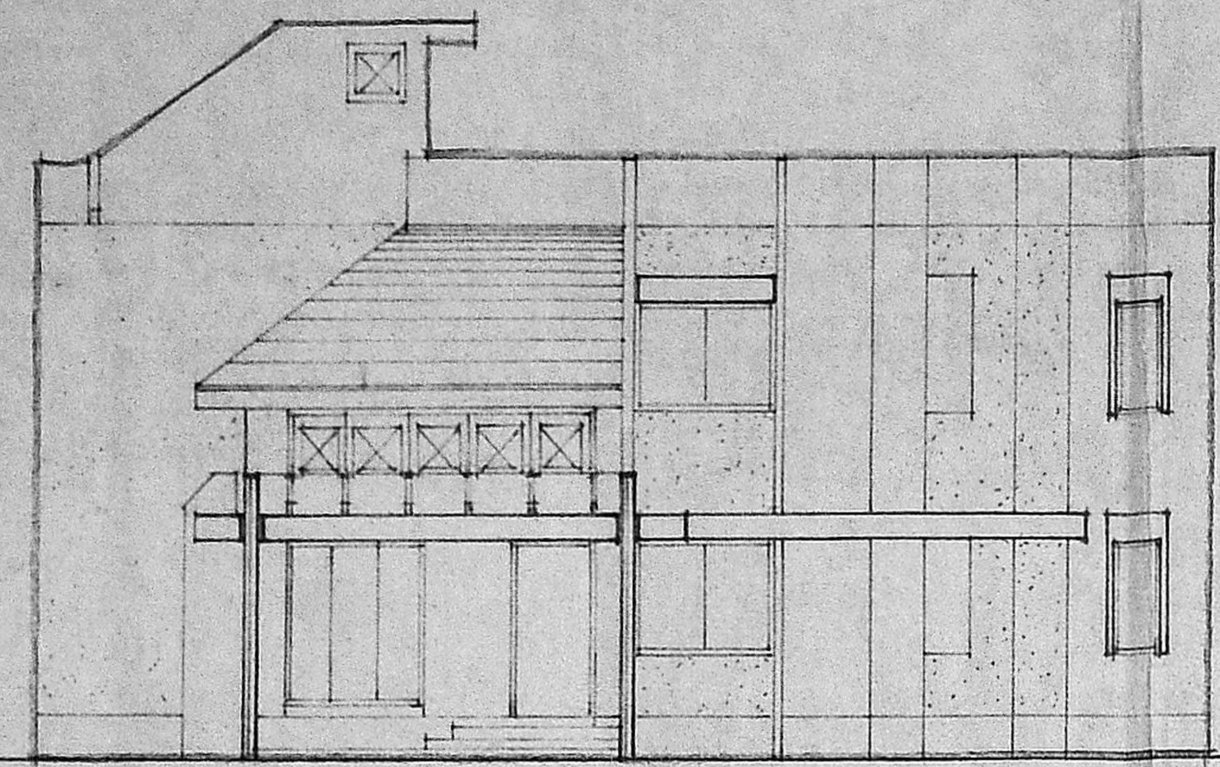

ELEVATION.

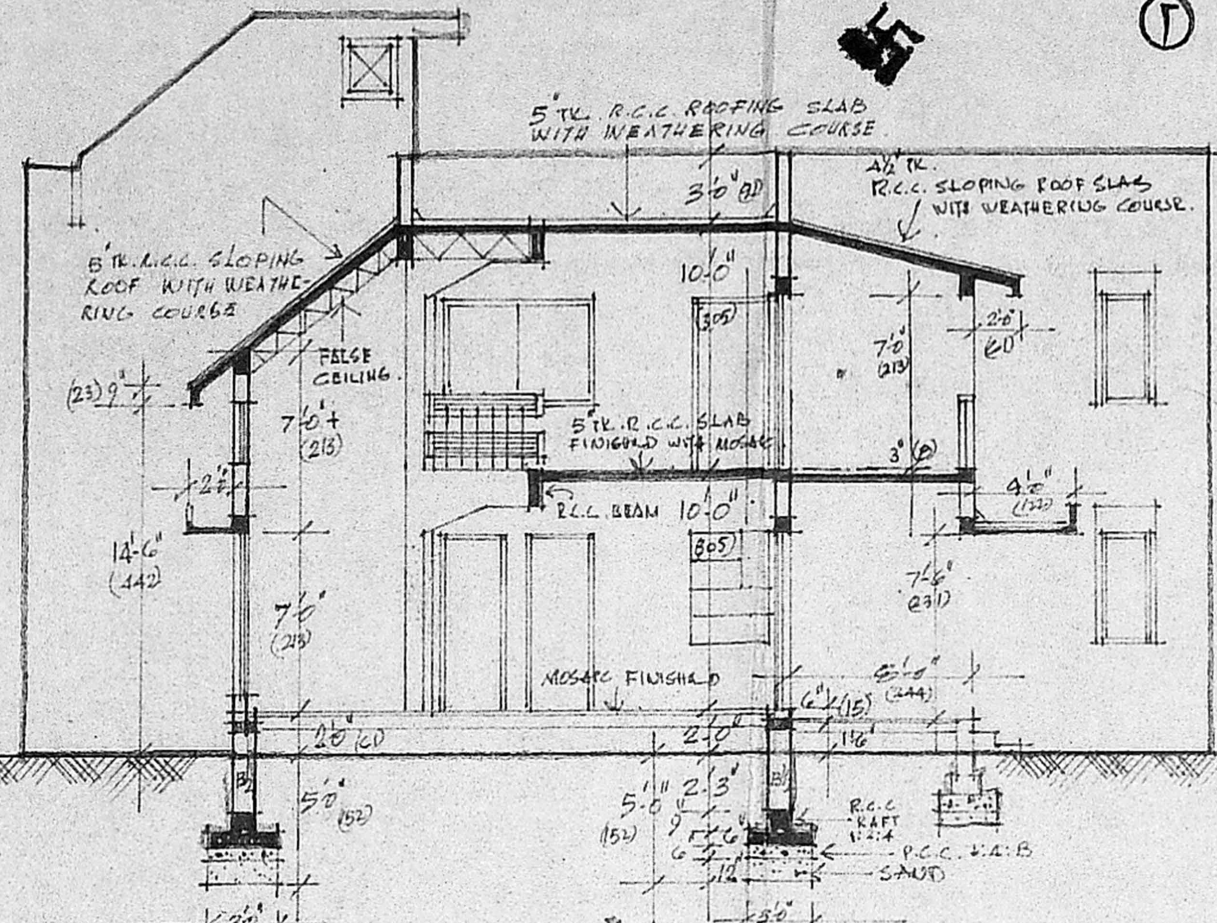


SECTION ON A.A.

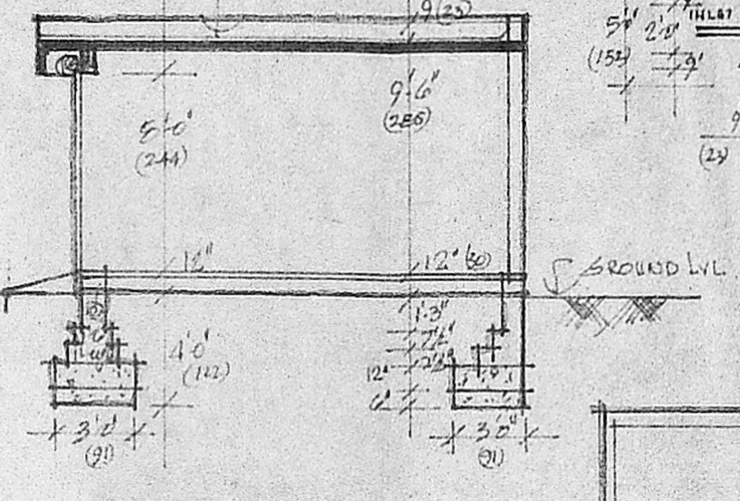


SECTION ON X.Y.


Planning Permit No. A/1937/90  
**APPROVED**  
 SUBJECT TO THE CONDITIONS IN THIS OFFICE LETTER.  
 No. A.1.20721/90.118.23.11.90  
 S. Jagan  
 22-4-90  
 FOR MEMBER SECRETARY  
 MADRAS METROPOLITAN  
 DEVELOPMENT AUTHORITY  
 MADRAS - 600 008.

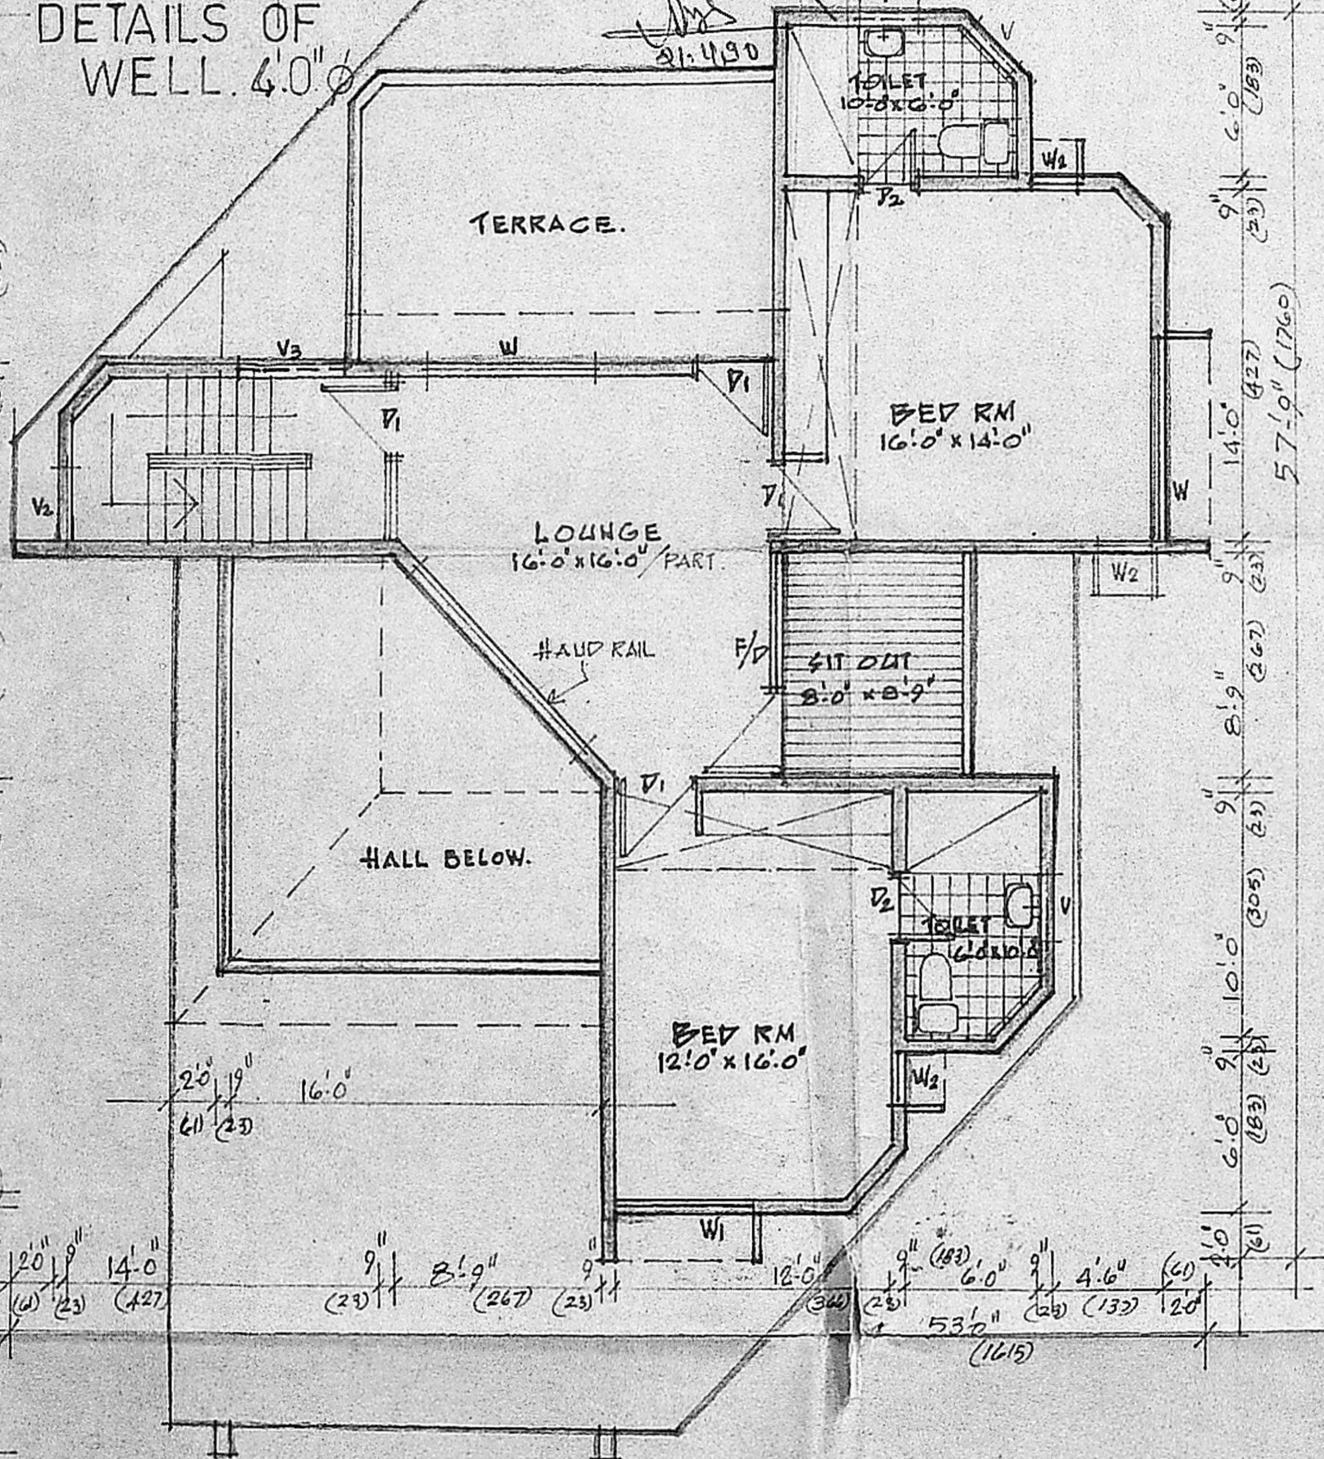


FIRST FLOOR PLAN.

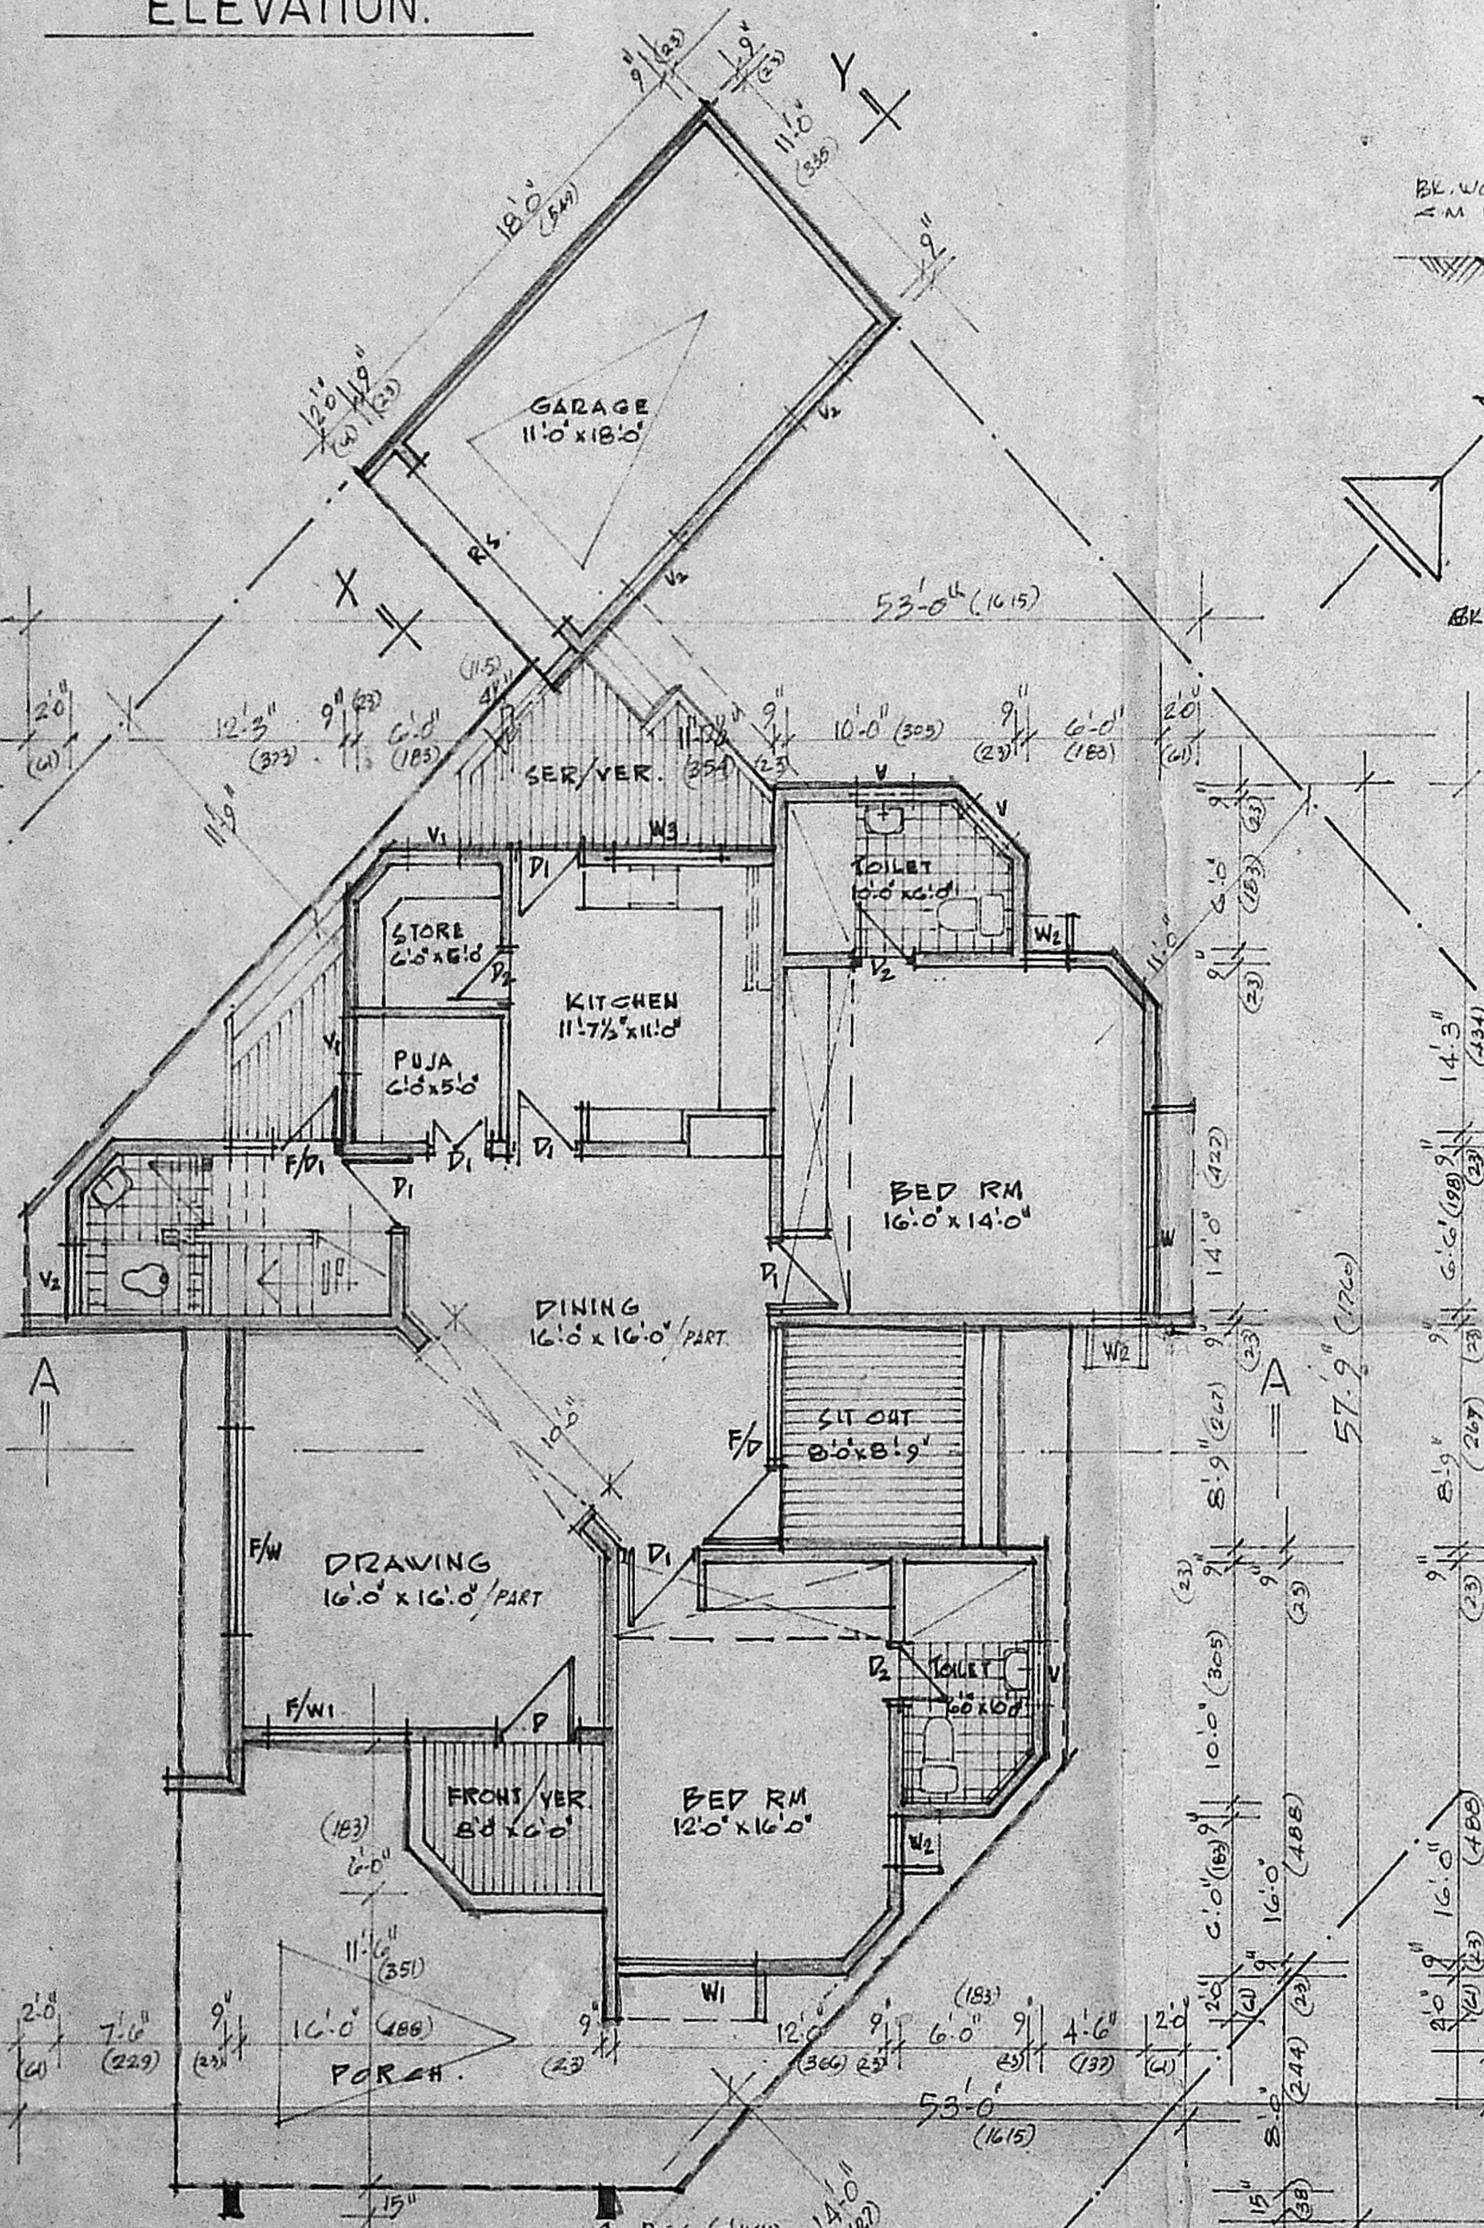


GROUND FLOOR PLAN.

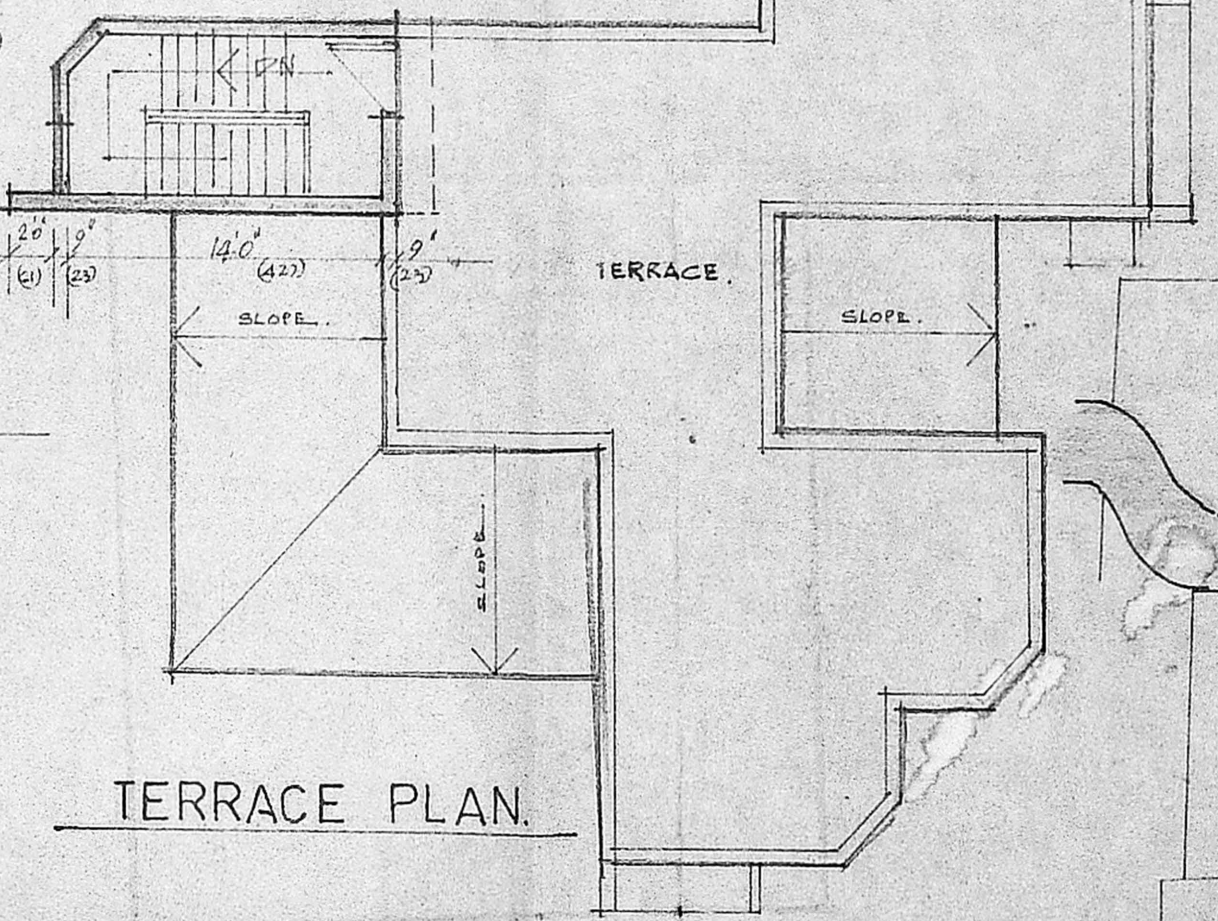

TERRACE PLAN.

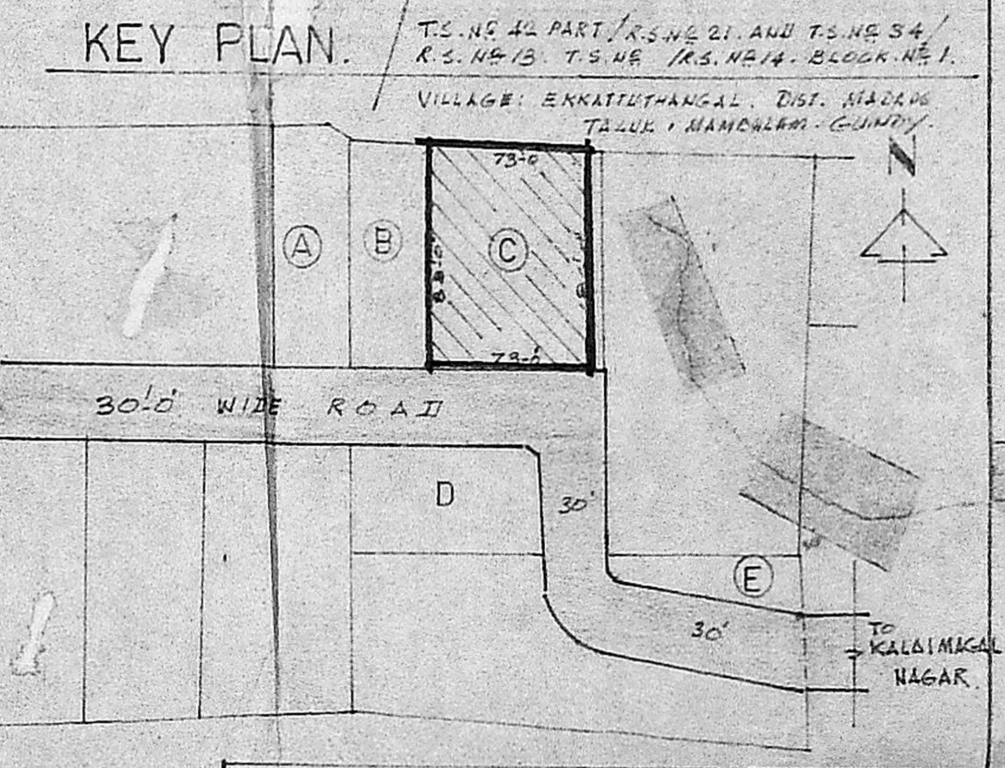


KEY PLAN.

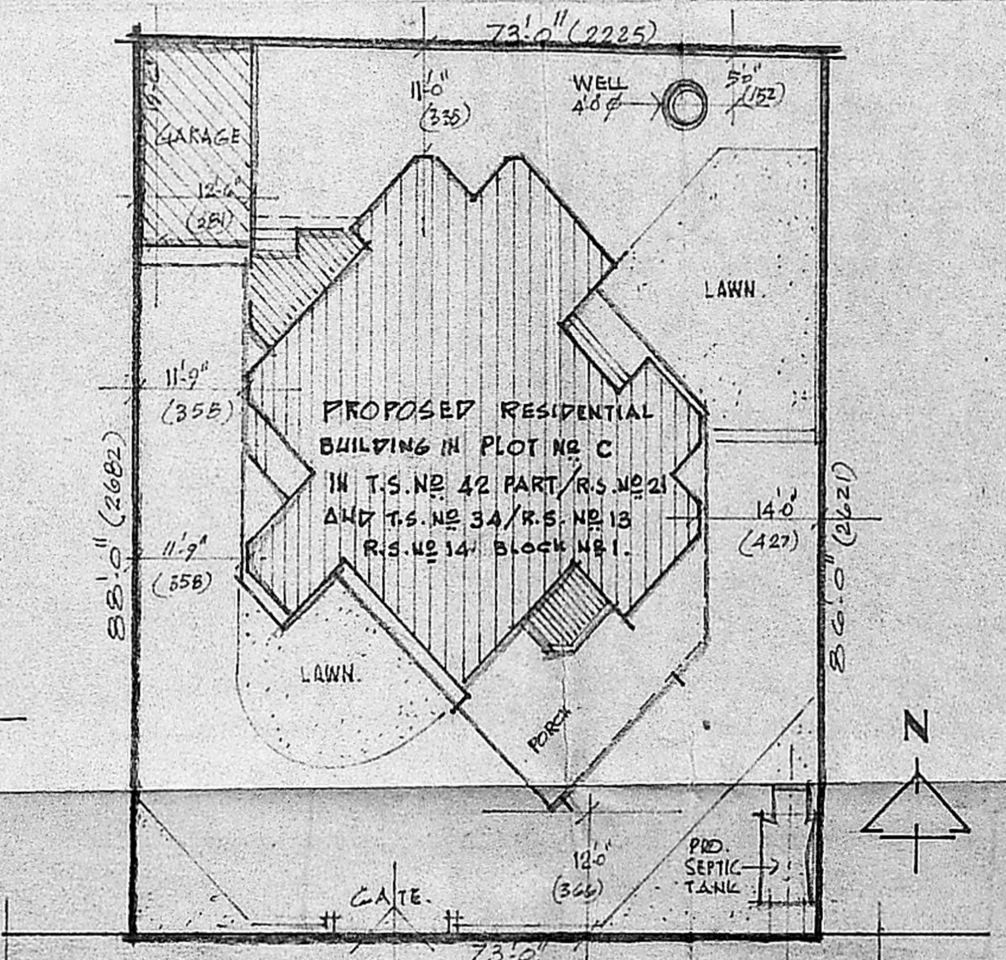

SITE PLAN.

SCALE: 20 FT TO AN INCH.

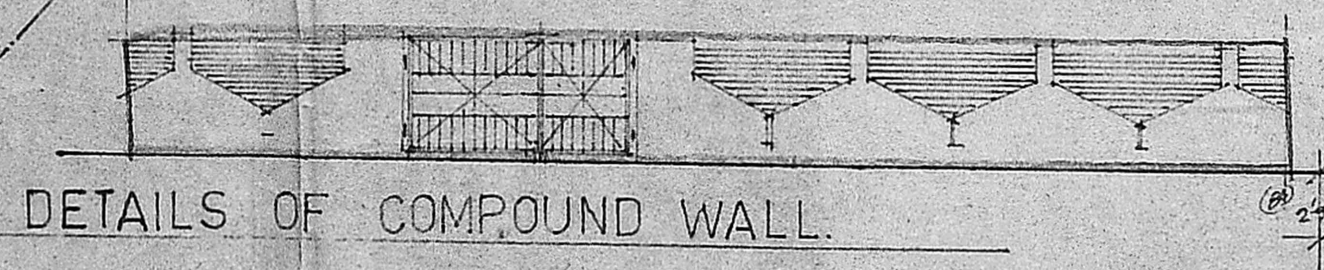

DETAILS OF COMPOUND WALL.

AREA DETAILS.

1.	PLOT AREA	6351 SQ.FT / 590.00M <sup>2</sup>
2.	PLINTH AREA	
	GROUND FLOOR	1830.50SQFT
	FIRST FLOOR	1060.50SQFT
	STAIR CASE H. RM.	125.50SQFT
	TOTAL	3015.50SQFT 280.00M <sup>2</sup>
3.	AREA OF PORCH	310.50SQFT

PLAN SHOWING THE PRO. RESIDENTIAL BUILDING IN PLOT No. C OF T.S.No. 42.PART/R.S.No. 21. AND T.S.No. 34/R.S.No. 13. T.S.No. /R.S.No. 14. BLOCK. No.1. AT EKKATTUTHANGAL. MADRAS.

OWNER: M. Sivagami  
 P.C. GOWRISHANKAR B.E., S.I.C.J.,  
 Civil & Structural Engineer,  
 Class: I. Licensed Surveyor No: 257,  
 Corporation of Madras,  
 Off: 15/1, Govindan Road,  
 (Near Srinivasa Theatre)  
 West Mambalam, Madras-33.  
 LICENSED SURVEYOR.